


CITY OF MAPLE GROVE PERMIT NOTES:

- CENTURYLINK ENGINEER: TODD PAULSON
 TELEPHONE: 651-312-5527
 EMAIL: TODD.PAULSON@CENTURYLINK.COM
1. THIS JOB PLACES 687' OF FIBER OPTIC CABLE AND 1-30"W X 48"L X 36"D HANDHOLE.
 2. PLOW AND HAND DIGGING METHODS WILL BE USED.
 3. ALL DISTURBED SURFACES WILL BE RESTORED TO AS GOOD AS OR BETTER CONDITION THAN FOUND CONDITION.
 4. ALL EXISTING UNDERGROUND UTILITIES WILL BE LOCATED PRIOR TO CONSTRUCTION.
 5. ANY CONFLICTING UNDERGROUND UTILITIES WILL BE POT HOLED.
 6. 36" MINIMUM COVER WILL BE MAINTAINED ALONG ROADWAY
 7. BORE SHALL MAINTAIN 2' CLEARANCE FROM HAND HOLES STREET LIGHTS & SIGNAL POLE FOUNDATION.

EXISTING MANHOLE

PROPOSED 687' OF FIBER OPTIC CABLE

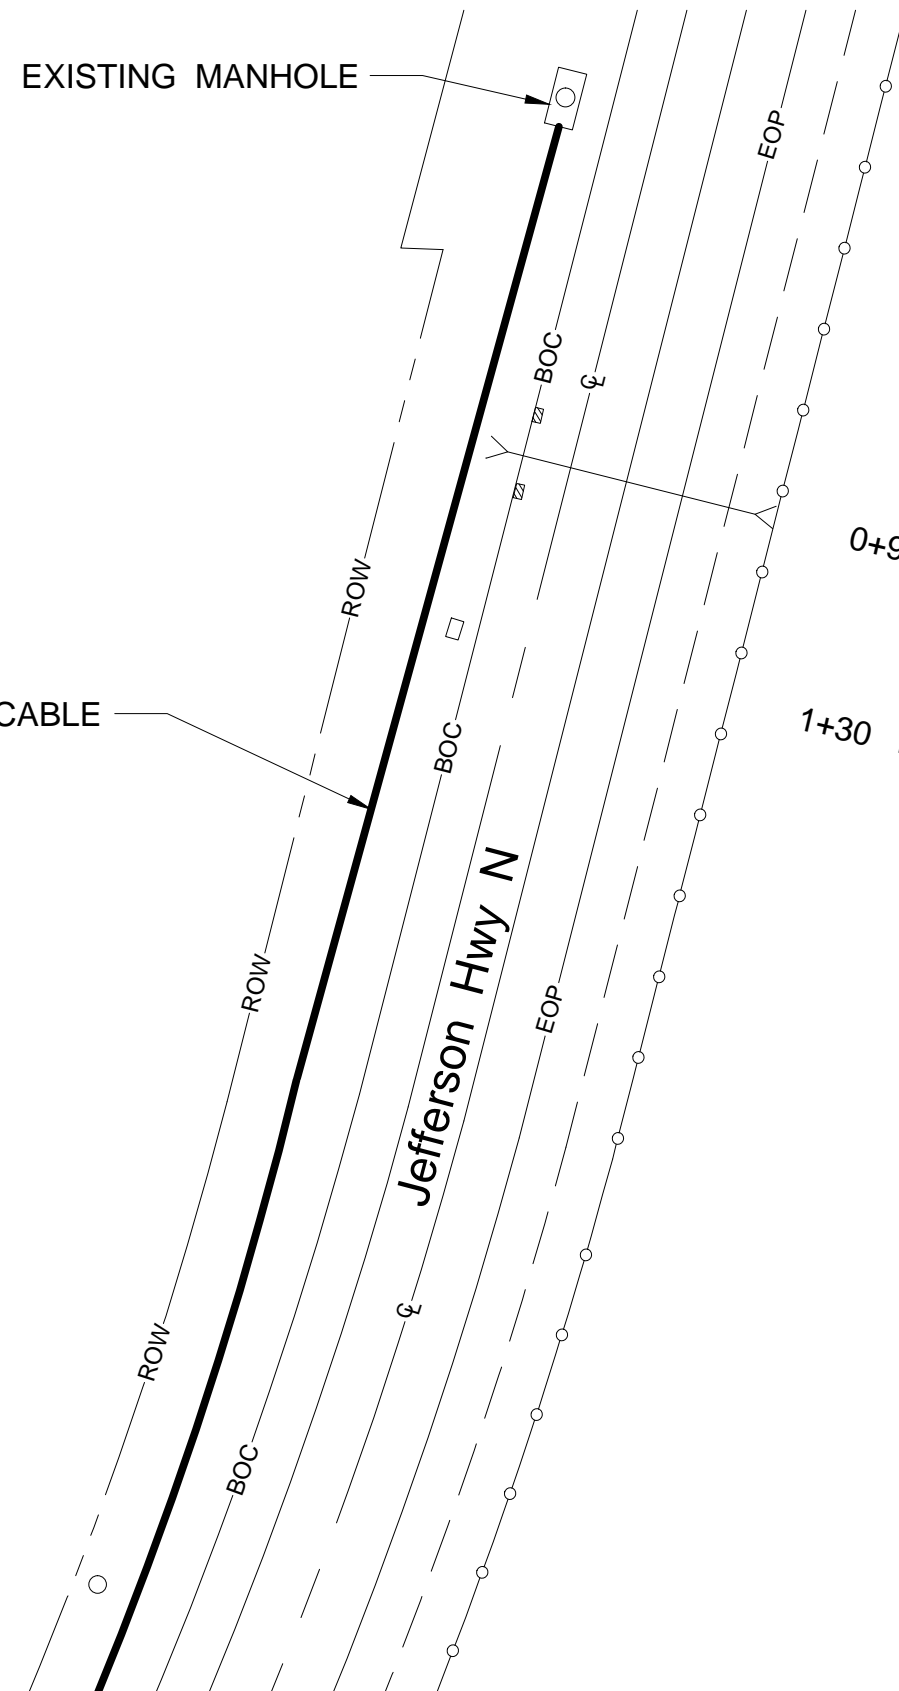

0+00 BEGIN CONSTRUCTION

0+90 CULVERT

1+30 HANDHOLE

Jefferson Hwy N

NO WORK SHALL COMMENCE UNTIL A SIGNED PERMIT IS IN HAND AND ON SITE WITH CONTRACTOR

SEE DWG 2




PERMITS REQUIRED: CITY OF MAPLE GROVE
 W/C: OSSEMNXO
 CPA: AHLBRECHT
 CPS: BRICHTER

CONTACT PERSON: LANCE MURDOCK
 PHONE: (214) 326-7894
 FAX: N/A
 EMAIL: LANCE.MURDOCK@CENTURYLINK.COM

JOB: N.240188
 LOC.: 7865 JEFFERSON HWY N
 MAPLE GROVE, MN
 SEC-24/TWP-119/RNG-22

DRAWING SYMBOLS

- STREET LIGHT
- FIRE HYDRANT
- VALVE
- MANHOLE
- STORM DRAIN
- UTILITY POLE
- EXISTING PED/CABINET
- TREE

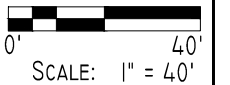

SEE DWG 1

3+86 MANHOLE



PROPOSED 687' OF FIBER OPTIC CABLE

Jefferson Hwy N

PLACE 12' OF FIBER OPTIC CABLE

PROPOSED 30"W x 48"L x 36"D HANDHOLE

6+60 CHANNEL PED
6+70 CL PED
6+75 PROP HH

NO WORK SHALL COMMENCE UNTIL A SIGNED PERMIT IS IN HAND AND ON SITE WITH CONTRACTOR



PERMITS REQUIRED: CITY OF MAPLE GROVE
W/C: OSSEMNXO
CPA: AHLBRECHT
CPS: BRICHTER

CONTACT PERSON: LANCE MURDOCK
PHONE: (214) 326-7894
FAX: N/A
EMAIL: LANCE.MURDOCK@CENTURYLINK.COM

JOB: N.240188
LOC.: 7865 JEFFERSON HWY N
MAPLE GROVE, MN
SEC-24/TWP-119/RNG-22

DRAWING SYMBOLS

- ⊕ STREET LIGHT
- ⊕ FIRE HYDRANT
- ∇ VALVE
- ⊙ MANHOLE
- ▨ STORM DRAIN
- ⊗ UTILITY POLE
- ⊠ EXISTING PED/CABINET
- ⊙ TREE

