

# Comcast

Spring

## Plant Maintenance Request

v4

Job number

NW459

Node DB123A

City

Maple Grove

Date

12/14/2016

Address 6252 Quinwood LN

Cross Street

Maint tech Name: Igor Romansov

Tech #

1542

Phone:

612-875-6743

Span type  span (temped)  Span (no temp)  Digup  Other  Spring

Priority 1  a.) Customer Impacting Issue b.) Vulnerable temp c.) TIE related ticket

2  a.) Aerial temp cables b.) Any temp - no liability issues

3  a.) Identified cables - no customer impact b.) Leaks - no customer impact

Work is needed:  ASAP  Normal

Work is a:  Cable Replacement  Broken Lashing  Pole Transfer  Damaged Ped

Utility Violation  Storm Damage  Leakage  Other

MDU? (Attachments, lockboxes, cable on the roof)  Yes  No

Type of Cable  Aerial  UG Bare  UG Duct  Self Support

Size: 625

Footage: Aerial \_\_\_\_\_ Underground 500'

Bore Required  Yes  No If yes, what type and how many

1 mdu driveway

Is there fiber in the package?  Yes  No How Many Fibers? \_\_\_\_\_

Cause for referral:  RTM  Leakage  Rapid Resolve (Flux)  Damage/Outage  NH/MH

(check one)  Priority plant fault  LPI  Service Call Alert  PI Ticket  Other

### Explain Damage:

Cable cut in multiple spots by construction crew. Temped cable from amp A01 to tap and from tap to last good cable tail about 30 ft from tap and 30 ft from driveway on the south side of the driveway. I also moved tap away from 6252 building due to continued digging (building is currently under remodel and is unoccupied) however when cable is replaced it needs to go back to where it was.

### Maintenance Department Use Only

Date Received \_\_\_\_\_ Capitol  Yes  No Maint complete

Total Tech Hours \_\_\_\_\_ Techs \_\_\_\_\_

### A Highlighted plant map must be attached

To help expedite this maintenance request, information on this form needs to be filled out completely and signed by a technician and a supervisor requesting the repair.

Tech Signature Igor Romansov Tech # 1542 Date 12/14/2016

Supervisor Signature \_\_\_\_\_

### Construction Department Use Only


Date received \_\_\_\_\_ Project # \_\_\_\_\_  Construction Completed

Coordinator Signature \_\_\_\_\_ Supervisor Signature \_\_\_\_\_

D-B12-3A D-B12-3C

D-B12-3A

D-B12-3A

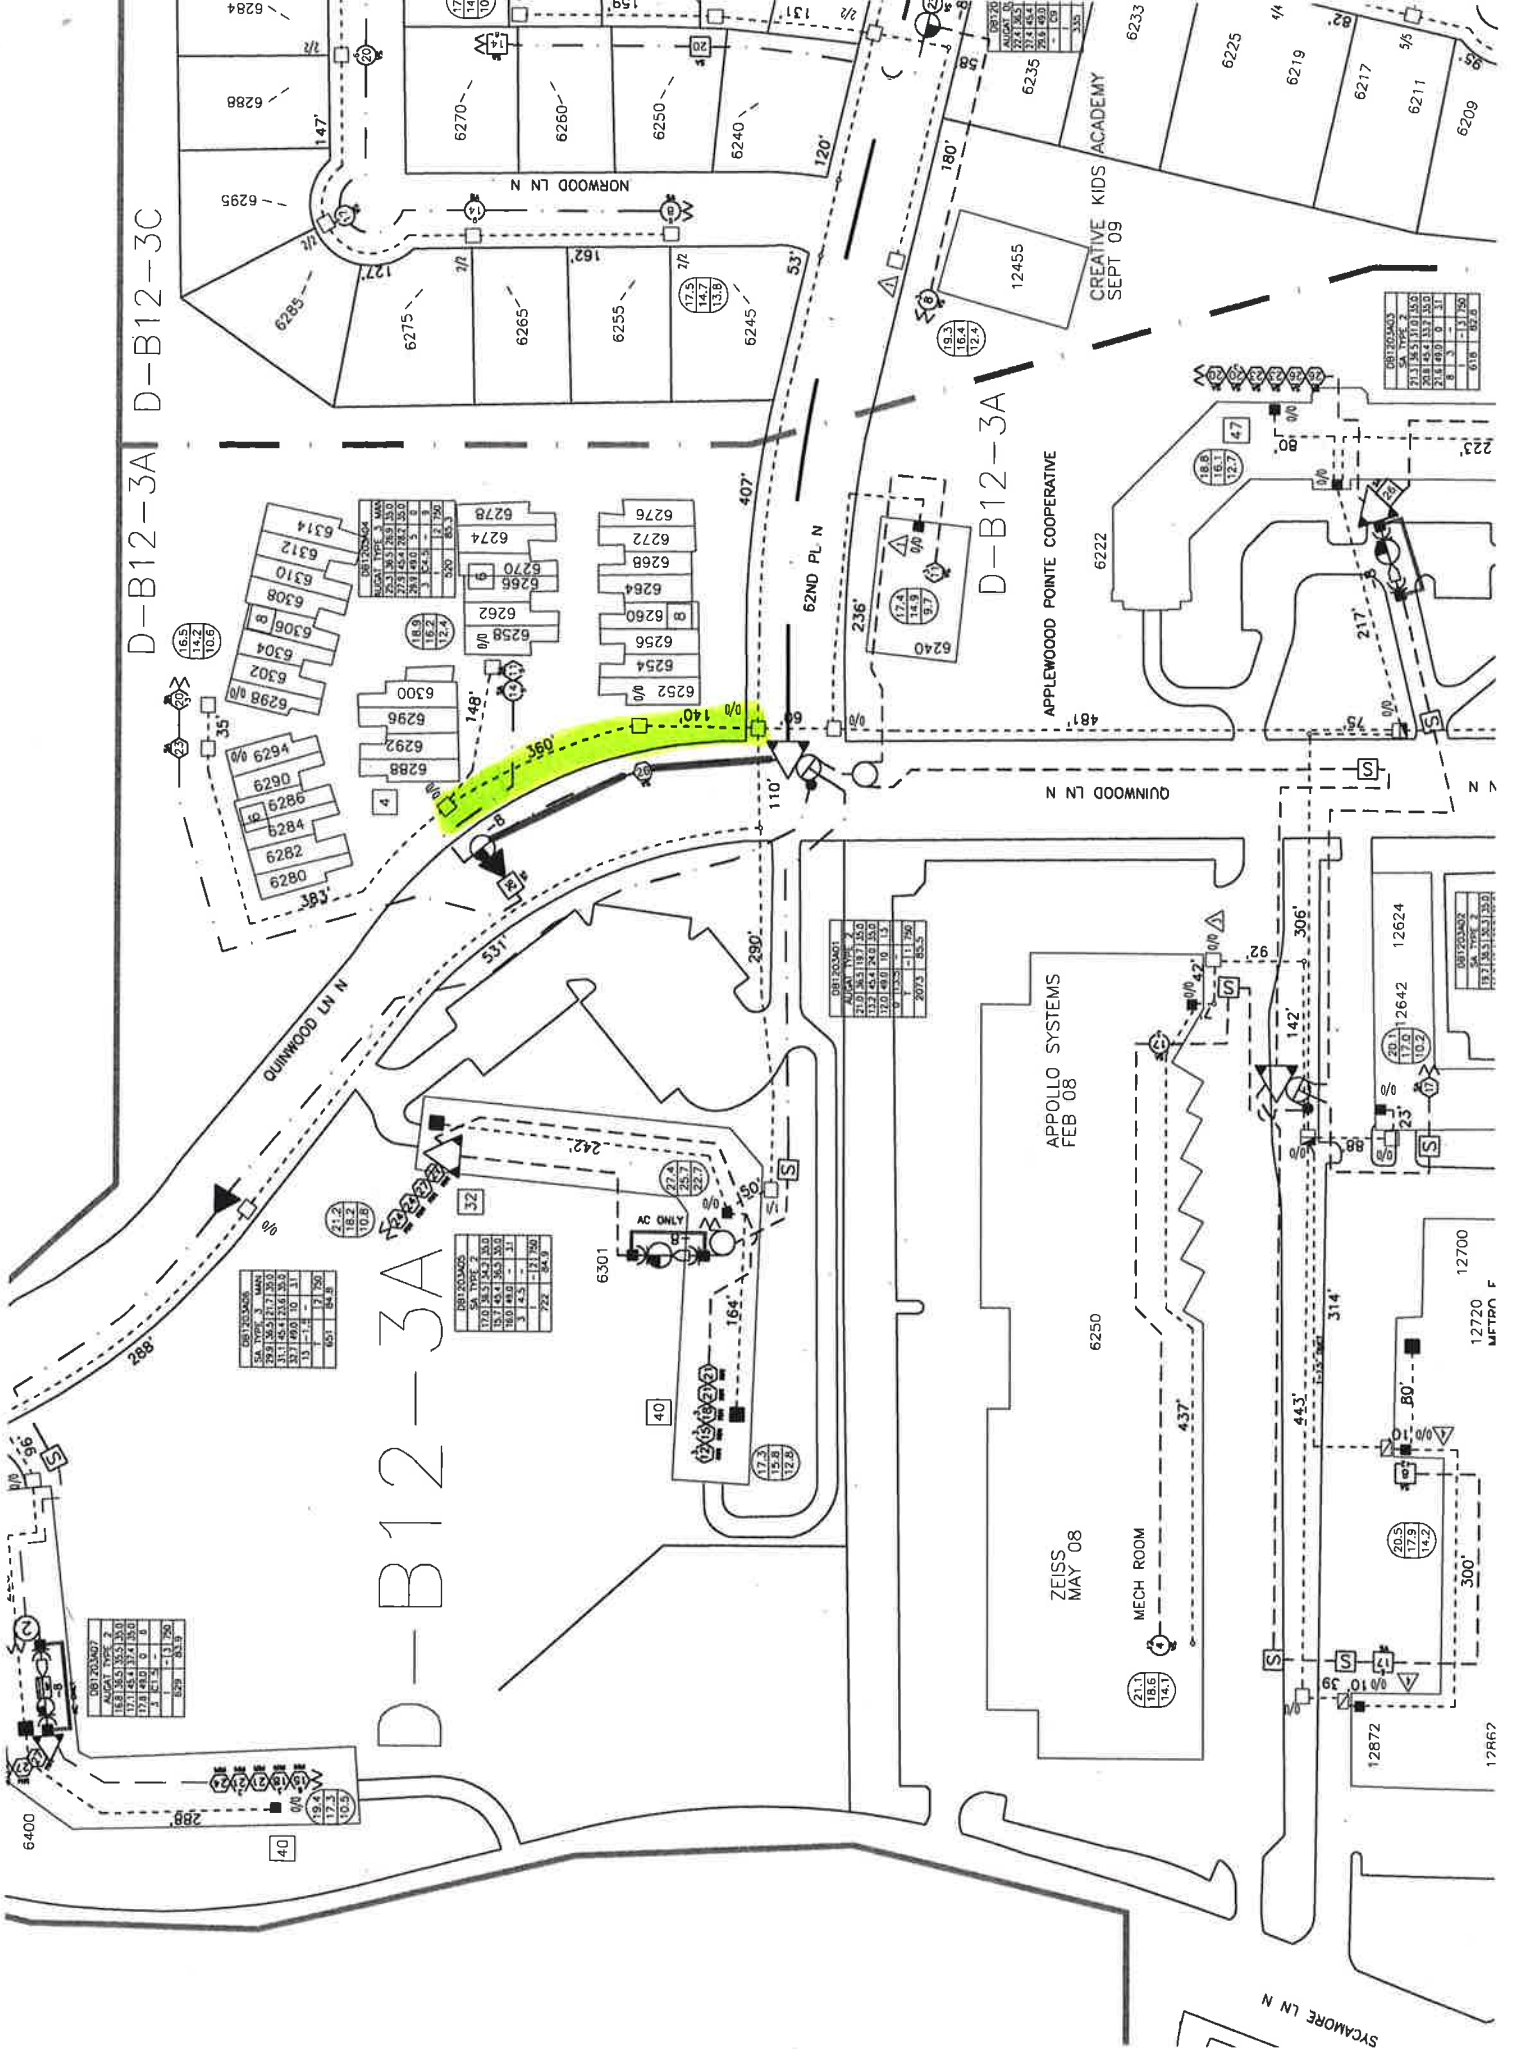

DEPT. NO. 2	
ANGAL TYPE 2	
18.8	18.8
19.1	19.1
19.4	19.4
100.1	100.1

DEPT. NO. 2	
ANGAL TYPE 2	
17.0	17.0
17.3	17.3
17.6	17.6
65.3	65.3
65.6	