




5/3/2017 Greenwaldt

\\110.168.34.42\construction\jobdocs\608\22990\CAMBRIDGE PARK DESIGN.plt

NEW BUILD
NOT BUILT

Job # 24054


.860 - 2,100
 2" - 225
 12x12 - 9
 10" - 1
 GR ROD - 3

 .860 CIC
 2" DUCT
 GR ROD

LEAVE 200 FT COIL

END OF PROJECT

EXISTING 2" STUB ADD ON

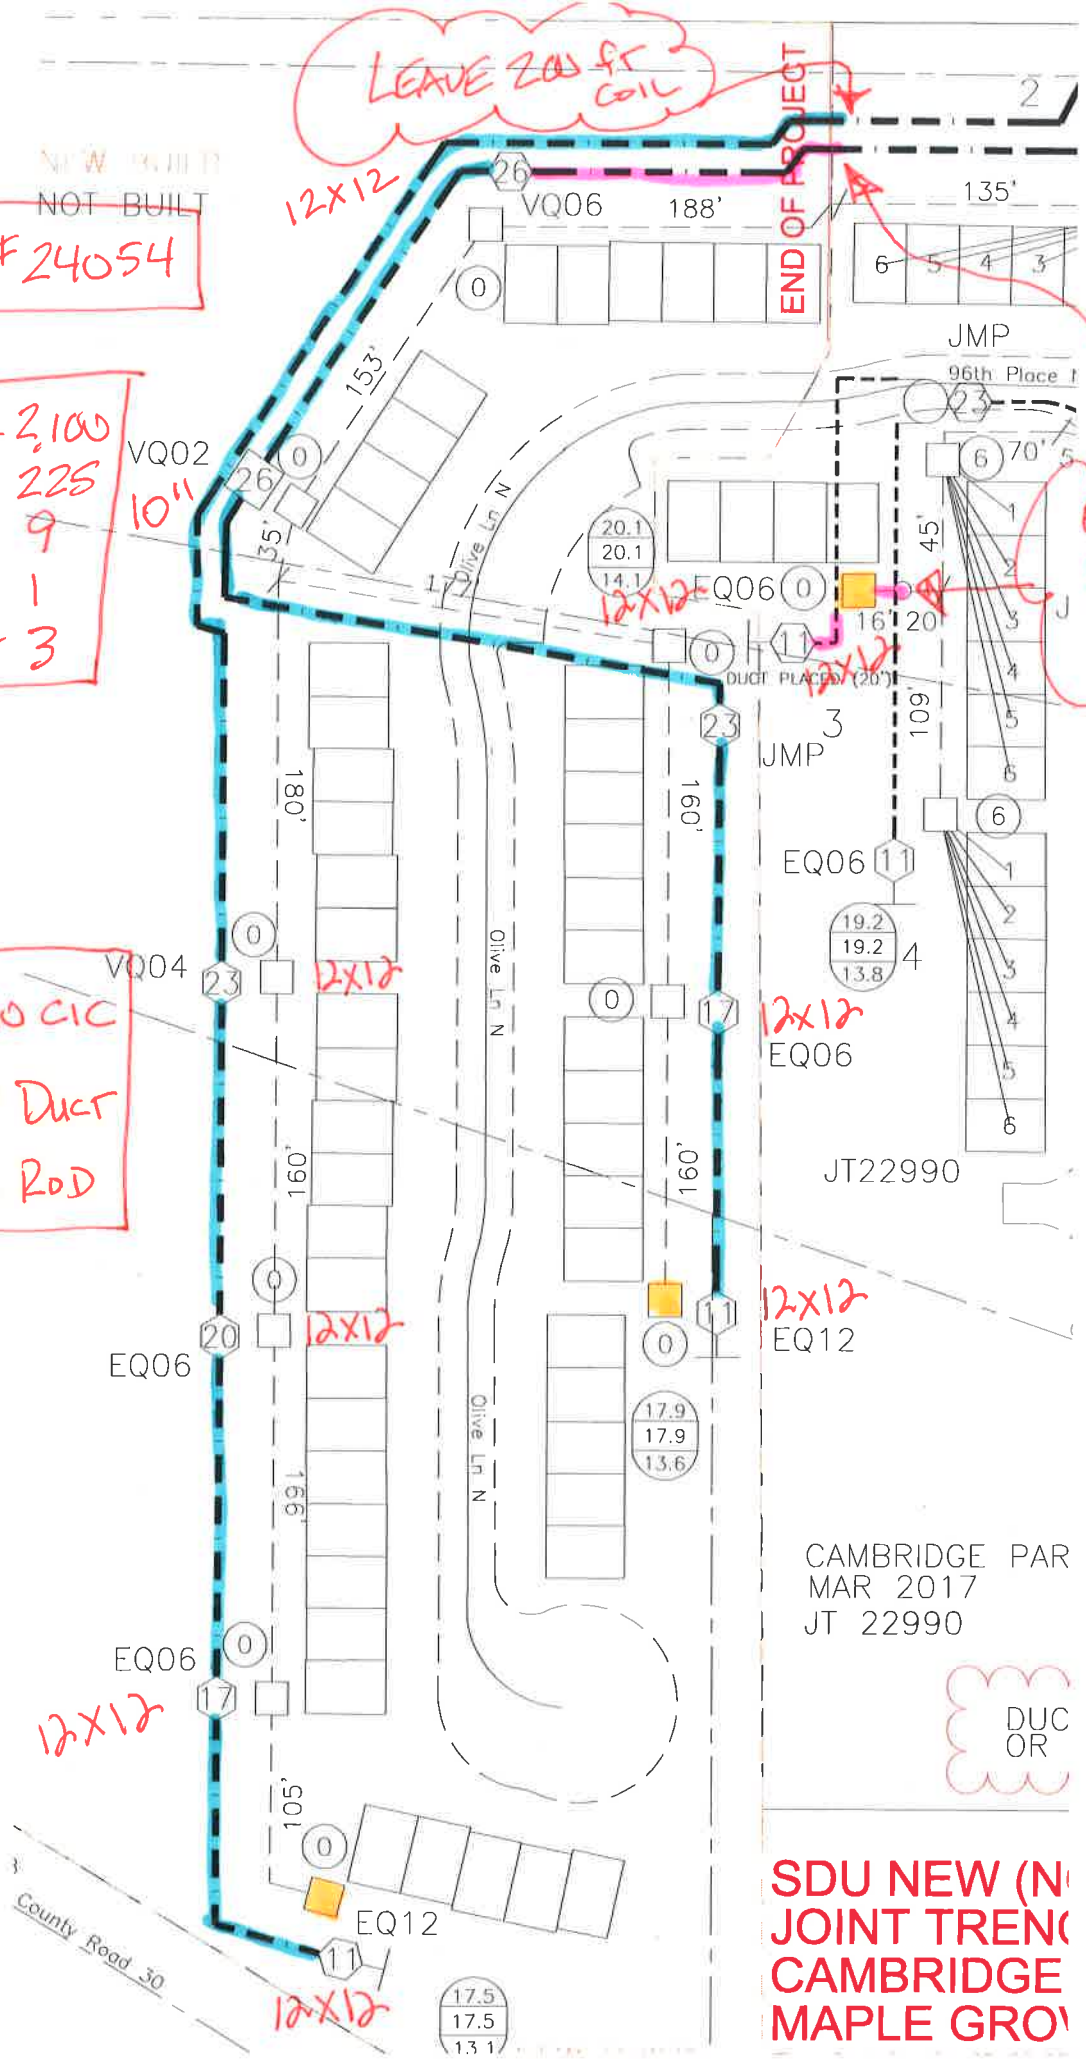

CAMBRIDGE PAR
MAR 2017
JT 22990

DUC
OR

SDU NEW (N
JOINT TREN
CAMBRIDGE
MAPLE GRO