


# A100758E



Elm Creek Blvd N

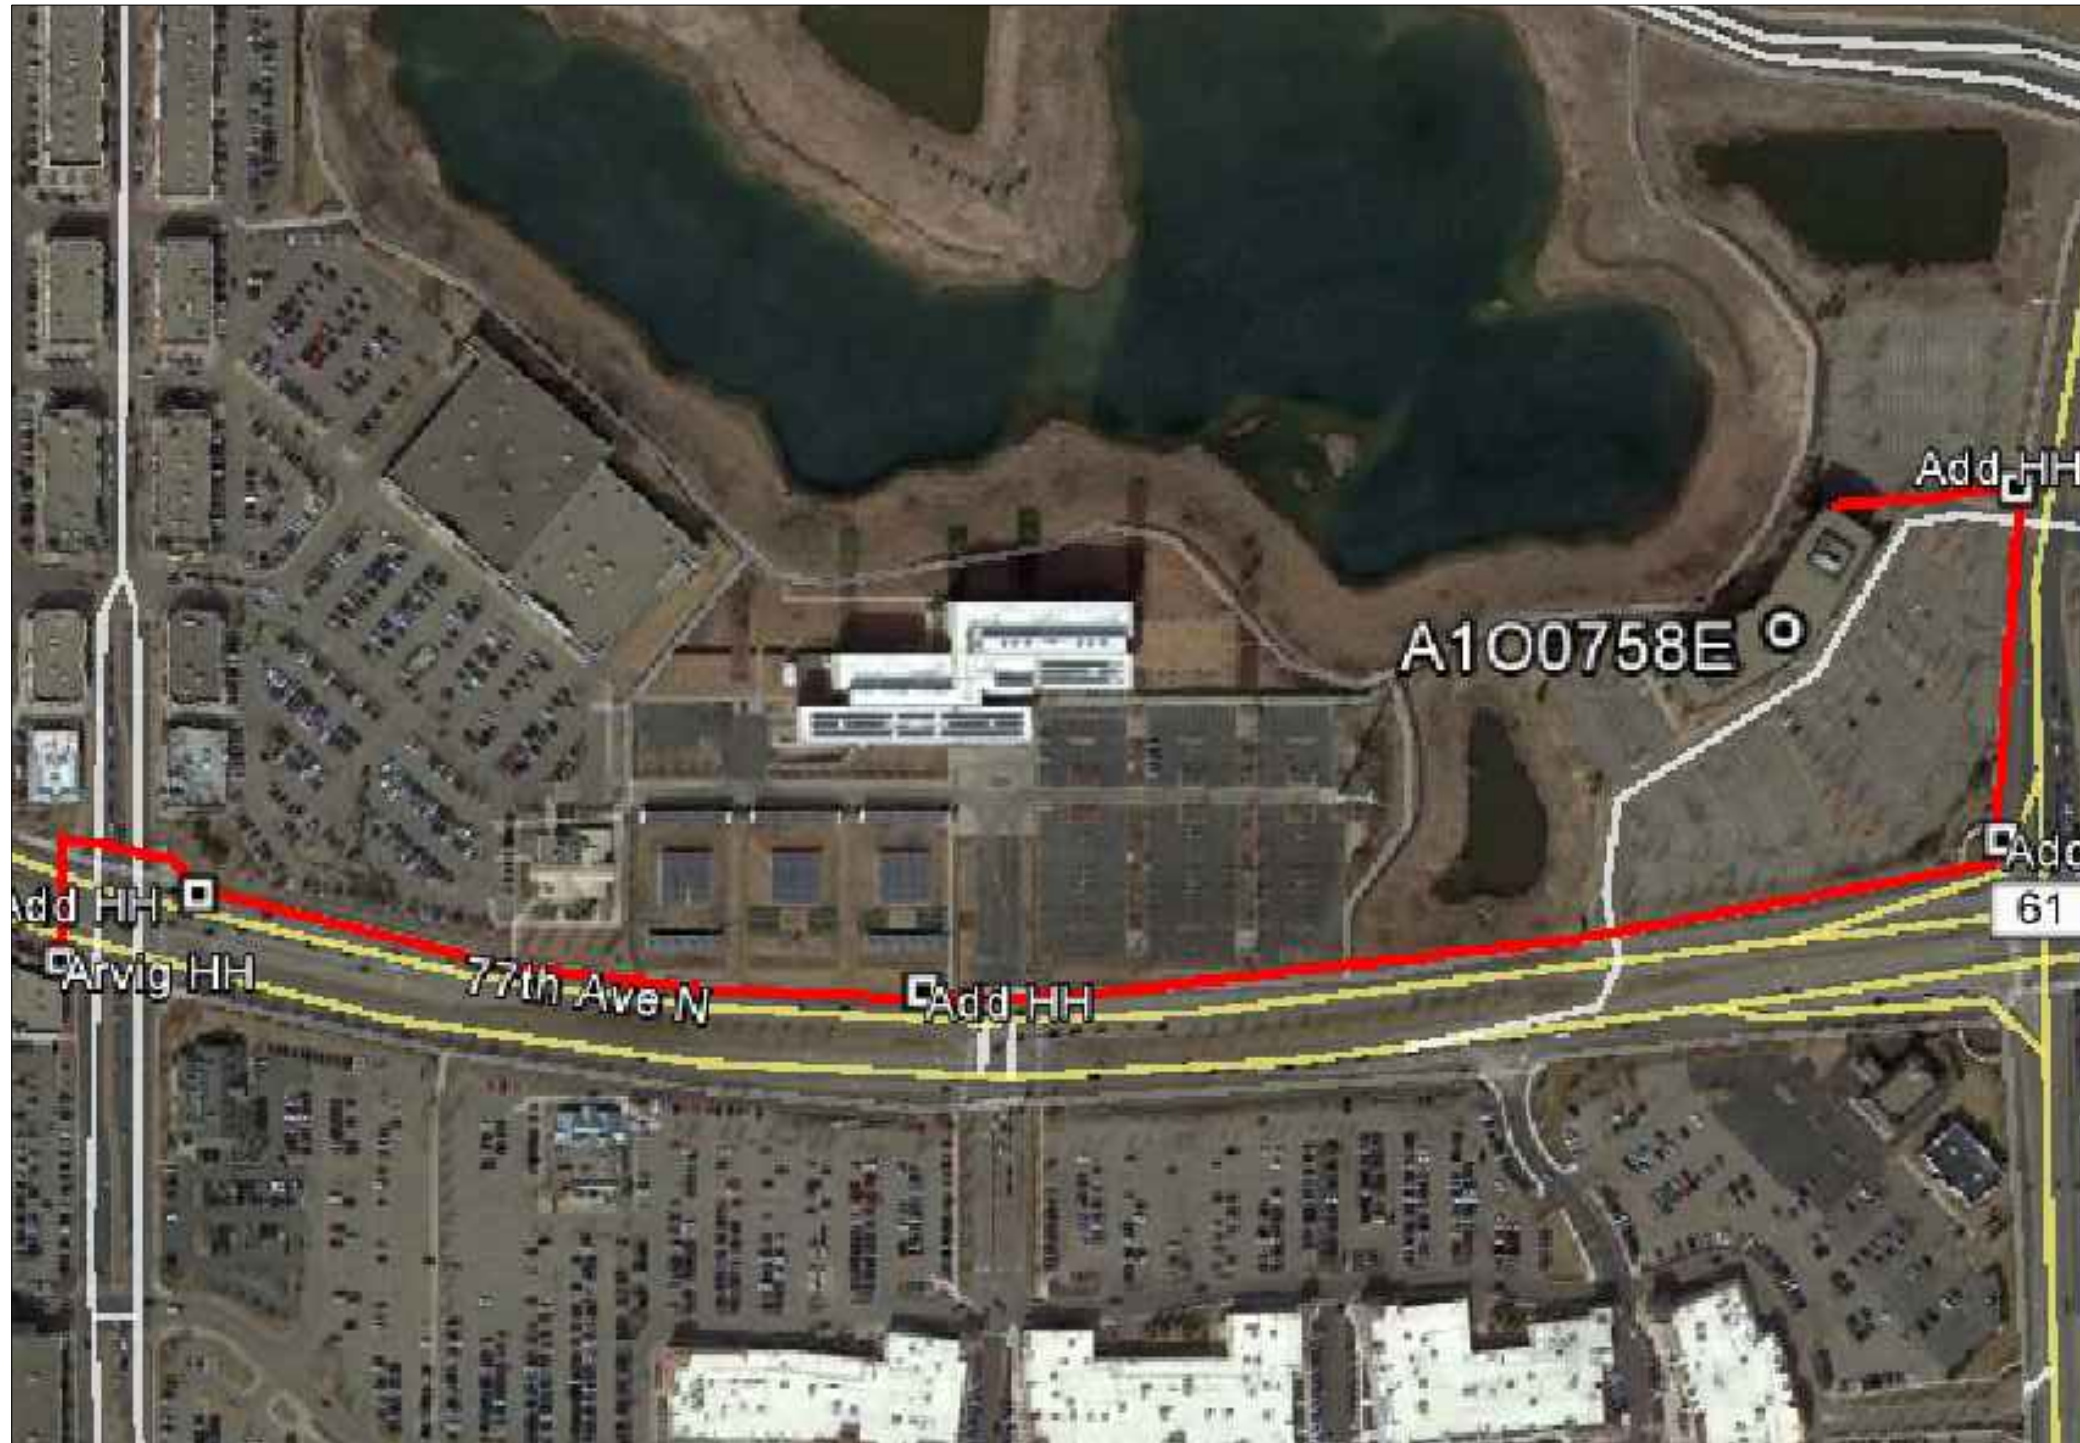

1" = -

Route	-
City	Maple Grove, MN
County	Hennepin
Filename	A100758E
Work Order #	#57136



TRACKING	
Staked By:	-
Drafted By:	TJR 6/1/17
Built By:	-
As-Built By:	-

MATERIAL LIST	
Description	Quantity
Aerial Route	-
Aerial Fiber	-
UG Route	3666'
UG Fiber 48F	4241'
Plow Footage	-
Bore Footage	3593'
Duct 1.25"	3593'
Strand	-
Handholes	5








**GSOC**  
 GOPHER STATE ONE CALL  
 1-800-252-1116  
 www.gopherstateonecall.org

Prepared by:  
 **compass**  
 consultants inc.  
 Perham, MN 218-346-3600  
 TrustCompass.com












Overview

# Legend










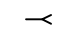










## Fiber Linetypes

-  Proposed Underground Fiber
-  Existing Underground Fiber
-  Proposed Aerial Fiber
-  Existing Aerial Fiber
-  Proposed Aerial Strand
-  Existing Aerial Strand
-  Proposed UG Fiber in Existing Duct

## Other Utility Linetypes

-  Storm Sewer
-  Sanitary Sewer
-  Gas Line
-  Tele./Comm. Line
-  Water Line
-  Electric Line
-  Street light/Traffic signal
-  District Cooling
-  District Heating
-  Force Main
-  Other Utility or Unknown

## Symbols

-  Proposed Handhole
-  Existing Handhole
-  Manhole
-  Proposed Splice Point
-  Existing Splice Point
-  Power Pole
-  Proposed Slack Coil
-  Existing Slack Coil
-  Proposed Anchor/Down Guy
-  Existing Anchor/Down Guy
-  Proposed Riser
-  Existing Riser
-  Aerial Bond
-  Aerial Ground
-  BM53T
-  BM53
-  Tree
-  Street Light
-  Proposed PED
-  Existing PED

## Abbreviations

- CL - Center Line
- R/W - Right of Way
- BOC - Back of Curb
- EOR - Edge of Road
- S/W - Sidewalk
- HH - Handhole
- MH - Manhole
- HDPE - High Density PolyEthylene



1" = -

Route -

City  
Maple Grove, MN

County  
Hennepin

Filename  
A100758E

Work Order #  
#57136



## TRACKING

Staked By:  
-

Drafted By:  
TJR 6/11/17

Built By:  
-

As-Built By:  
-

## MATERIAL LIST

Description	Quantity
Aerial Route	-
Aerial Fiber	-
UG Route	-
UG Fiber 48F	-
Plow Footage	-
Bore Footage	-
Duct 1.25"	-
Strand	-
Handholes	-

**GSOC**  
GOPHER STATE ONE CALL  
1-800-252-1116  
www.gopherstateonecall.org

Prepared by:  
 **compass**  
consultants inc.  
Perham, MN 218-346-3600  
TrustCompass.com

Legend



1" = 100'

Route  
-

City  
Maple Grove, MN

County  
Hennepin

Filename  
A100758E

Work Order #  
#57136



### TRACKING

Staked By:  
-

Drafted By:  
TJR 6/1/17

Built By:  
-

As-Built By:  
-


### MATERIAL LIST


Description	Quantity
Aerial Route	-
Aerial Fiber	-
UG Route	1555'
UG Fiber 48F	1805'
Plow Footage	-
Bore Footage	1555'
Duct 1.25"	1555'
Strand	-
Handholes	2

**GSOC**  
GOPHER STATE ONE CALL  
1-800-252-1116  
www.gopherstateonecall.org

Prepared by:  
 **compass**  
consultants inc.  
Perham, MN 218-346-3600  
TrustCompass.com

57136-01

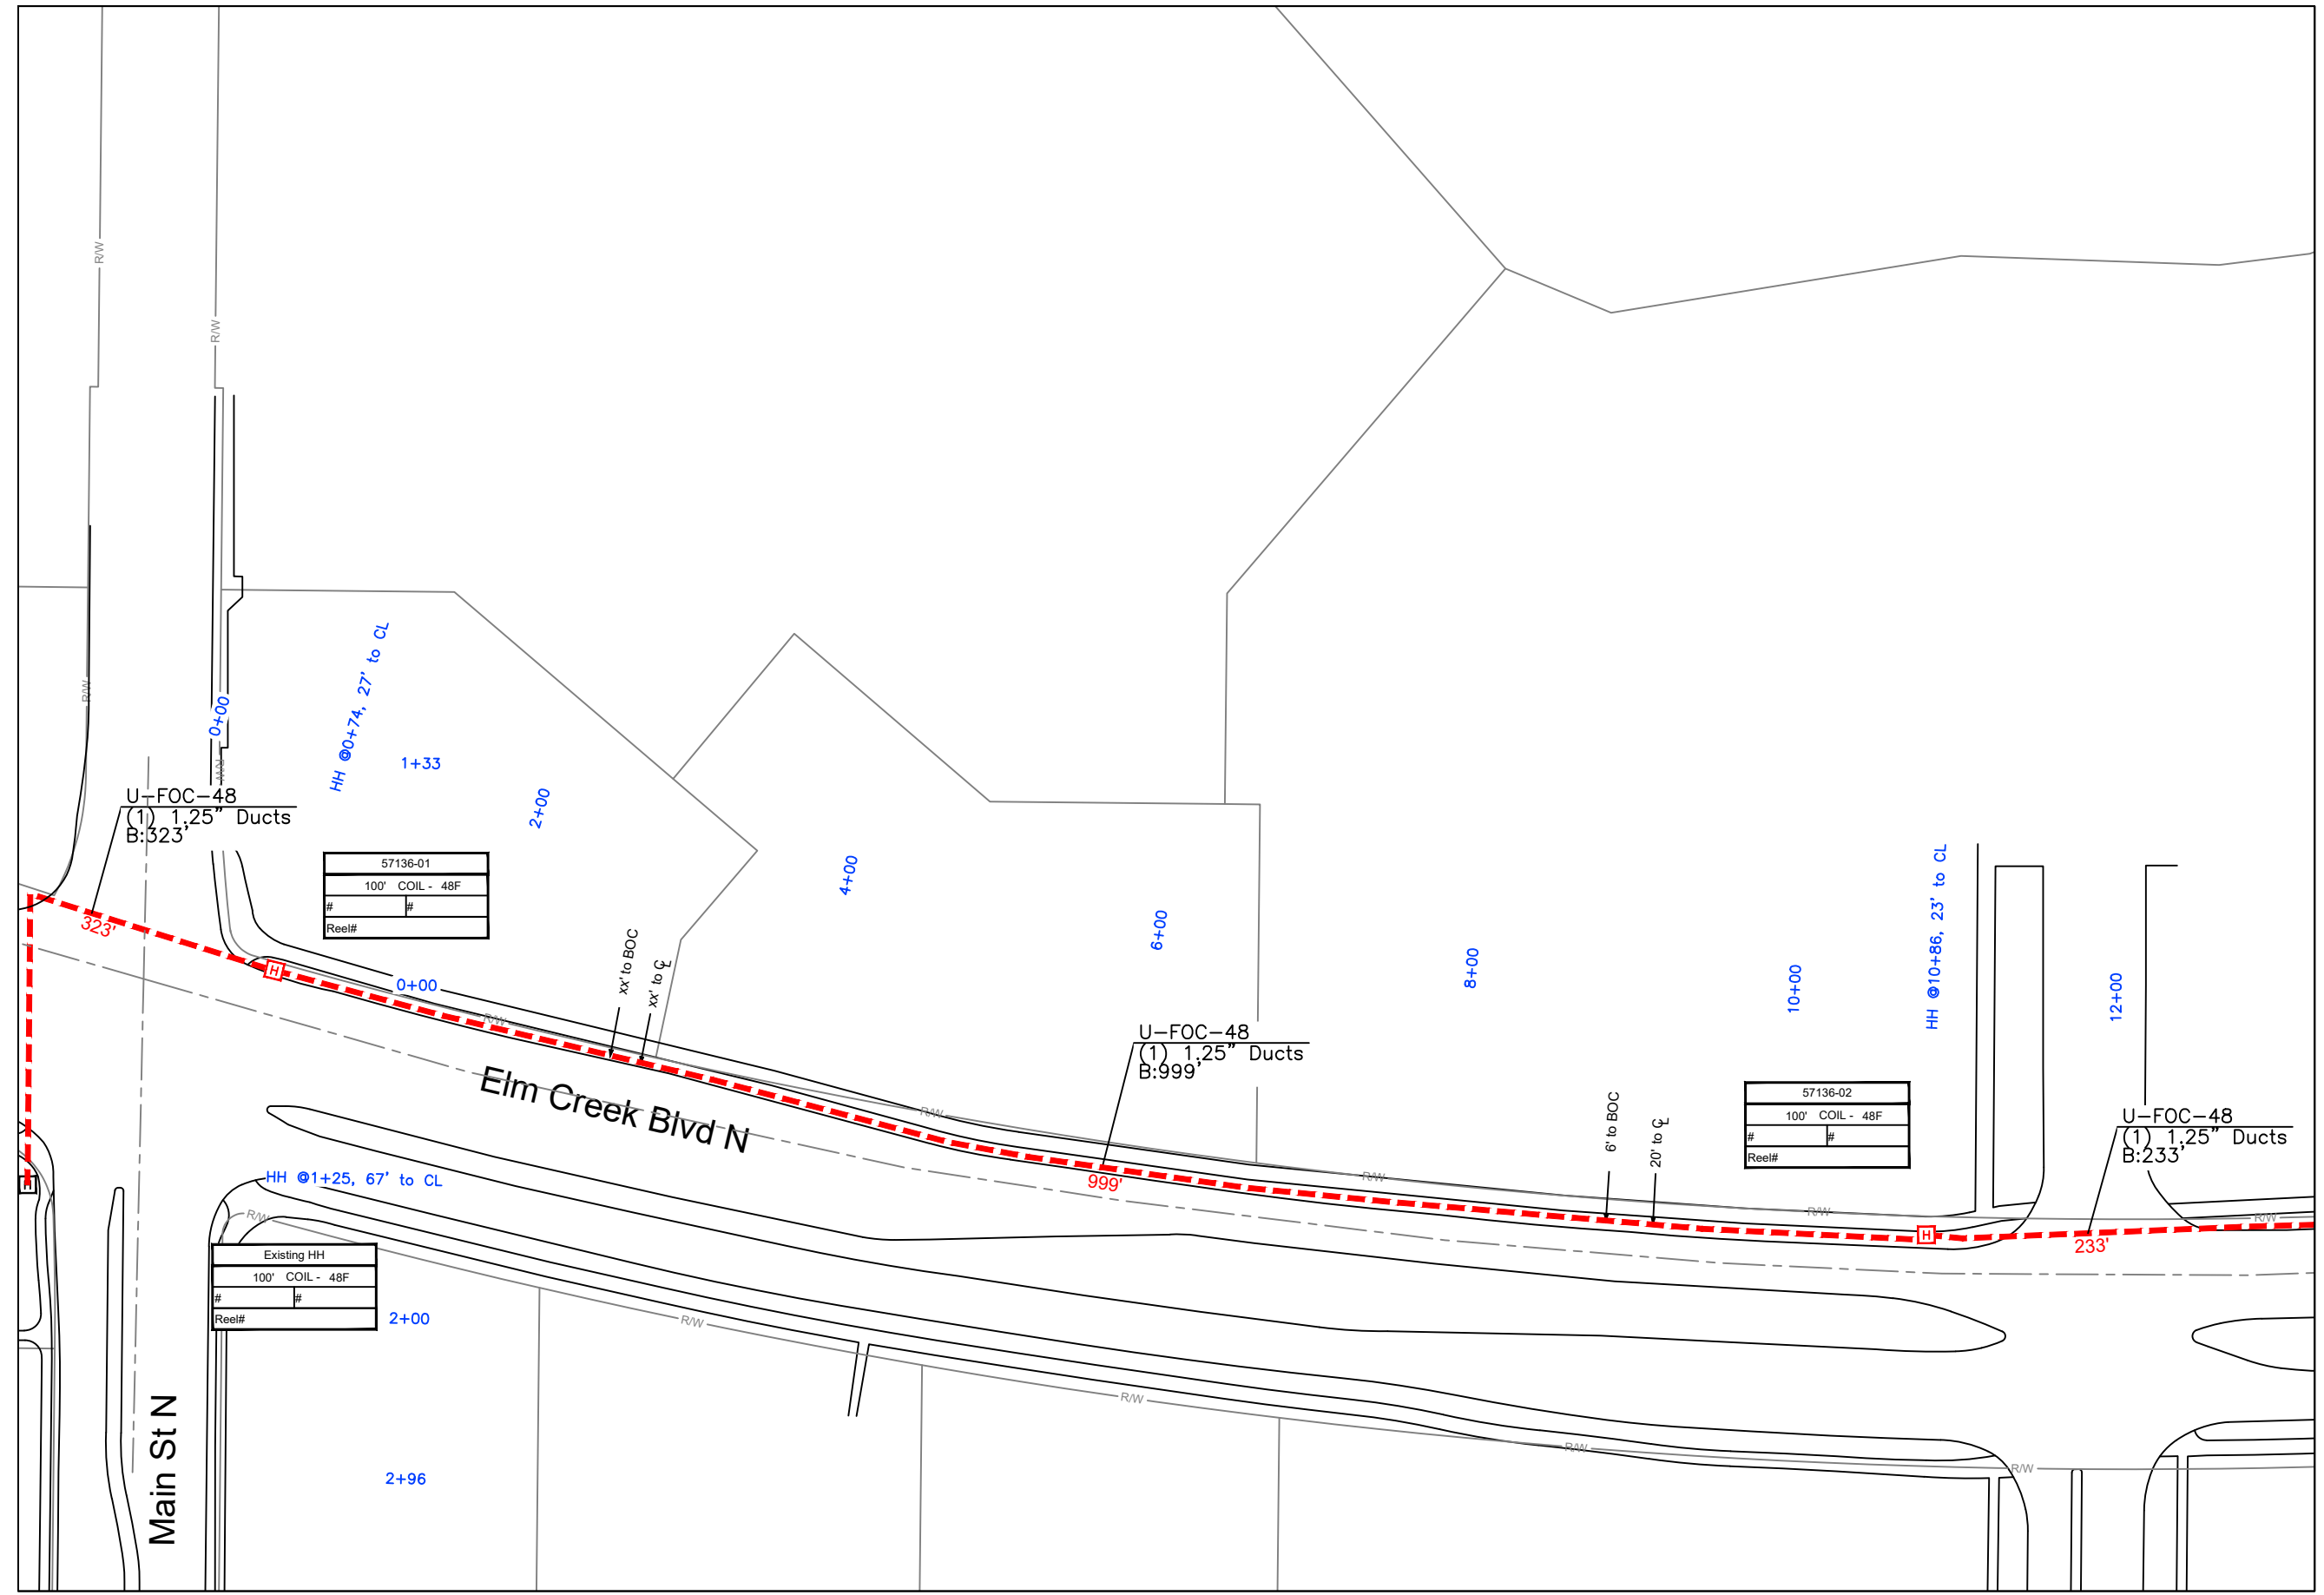

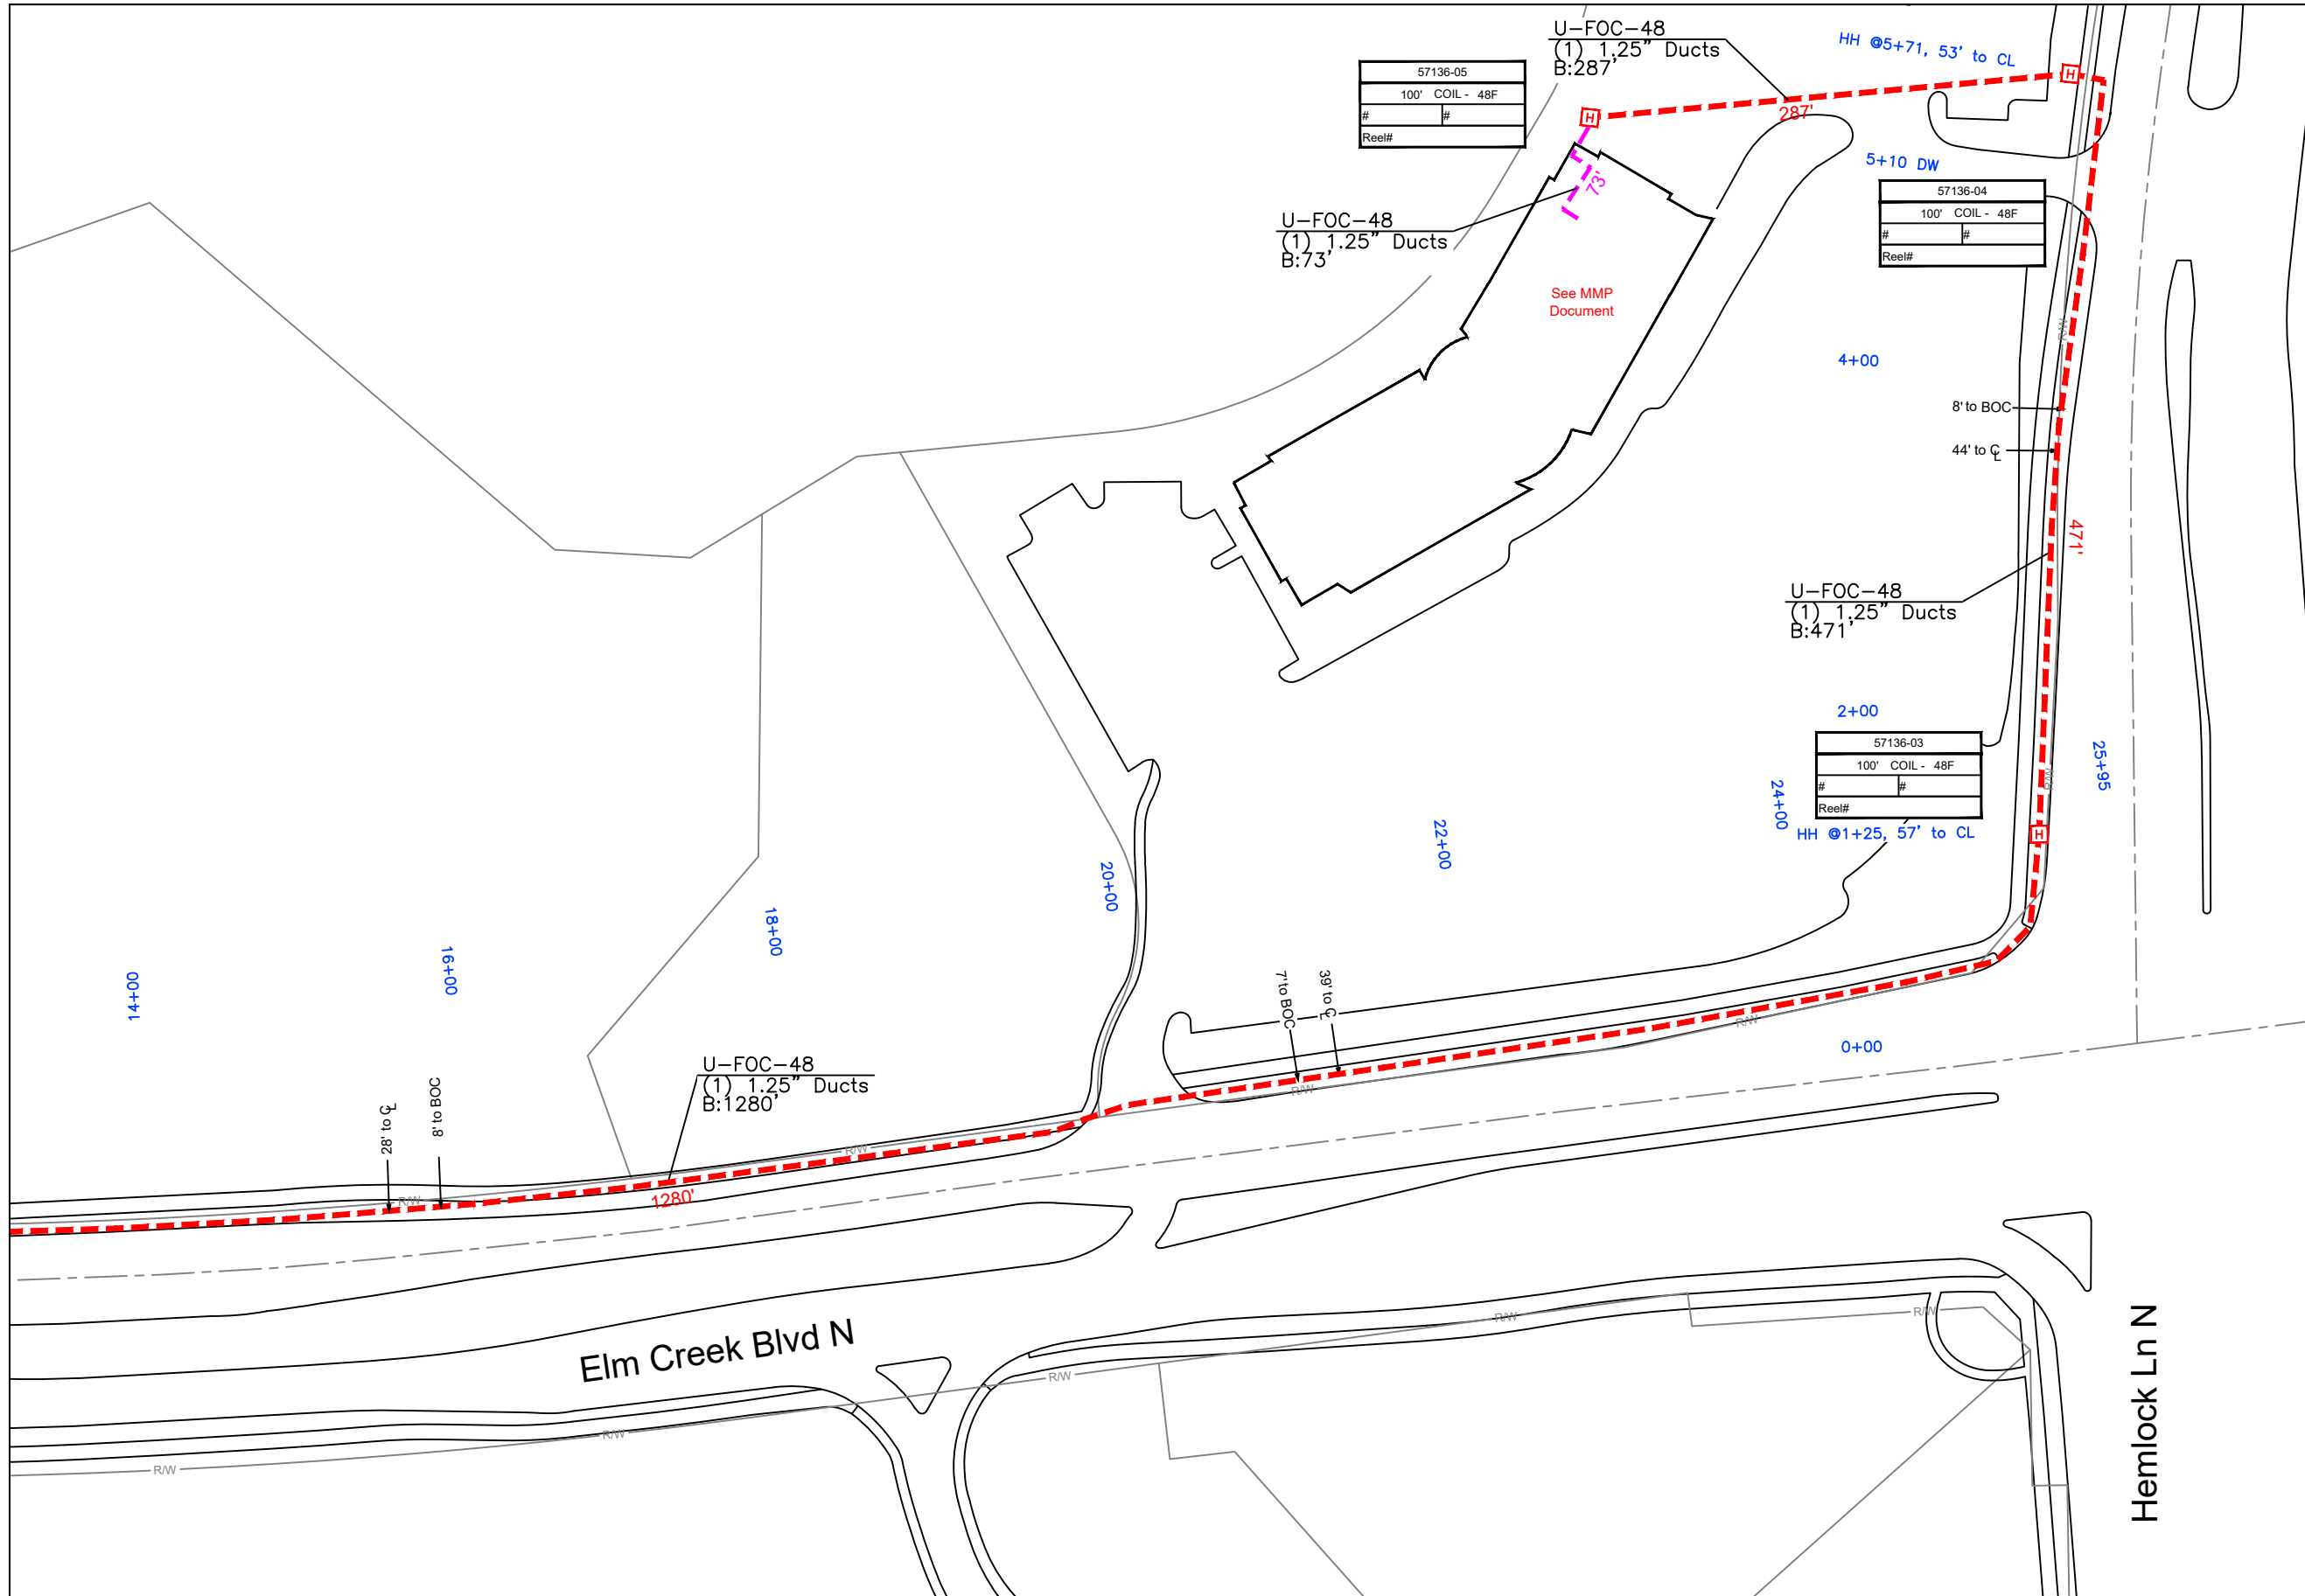

1" = 100'

Route	-
City	Maple Grove, MN
County	Hennepin
Filename	A100758E
Work Order #	#57136



TRACKING	
Staked By:	-
Drafted By:	TJR 6/1/17
Built By:	-
As-Built By:	-

MATERIAL LIST	
Description	Quantity
Aerial Route	-
Aerial Fiber	-
UG Route	2111'
UG Fiber 48F	2436'
Plow Footage	-
Bore Footage	2038'
Duct 1.25"	2038'
Strand	-
Handholes	3

**GSOC**  
 GOPHER STATE ONE CALL  
 1-800-252-1116  
 www.gopherstateonecall.org

Prepared by:  
 compass consultants inc.  
 Perham, MN 218-346-3600  
 TrustCompass.com

57136-02