

Tony Rosales  
 Office: 763-493-1845  
 Cell: 763-245-6056  
 8084 Vagabond Ln N  
 Maple Grove MN  
 Feeder: ECK322  
 Replacing UG 2AL cable from  
 TR O-TR T02-TR N-M-D1-T06  
 Cable has faulted multiple times.  
 Est. Total footage being replaced 4200ft

Task 2:  
 Remove and Replace Xfmr M  
 with a new 25kva tub and new basement.

Task 1:  
 Bore approx 1580ft  
 from Xfmr O-T02.

Task 2:  
 Remove and Replace Xfmr O  
 with a new 25kva tub and new  
 basement.

Task 1:  
 Bore approx 730ft  
 from Xfmr M-D1


Task 1:  
 Bore approx 610ft  
 from Xfmr N-M.

Task 4:  
 Restoration of project.

Task 3:  
 Service Connections.

Abandoning old &  
 Installing new fault indicator on cable  
 north of Xfmr T06.

Task 1:  
 Bore approx 480ft  
 from Xfmr T02-N

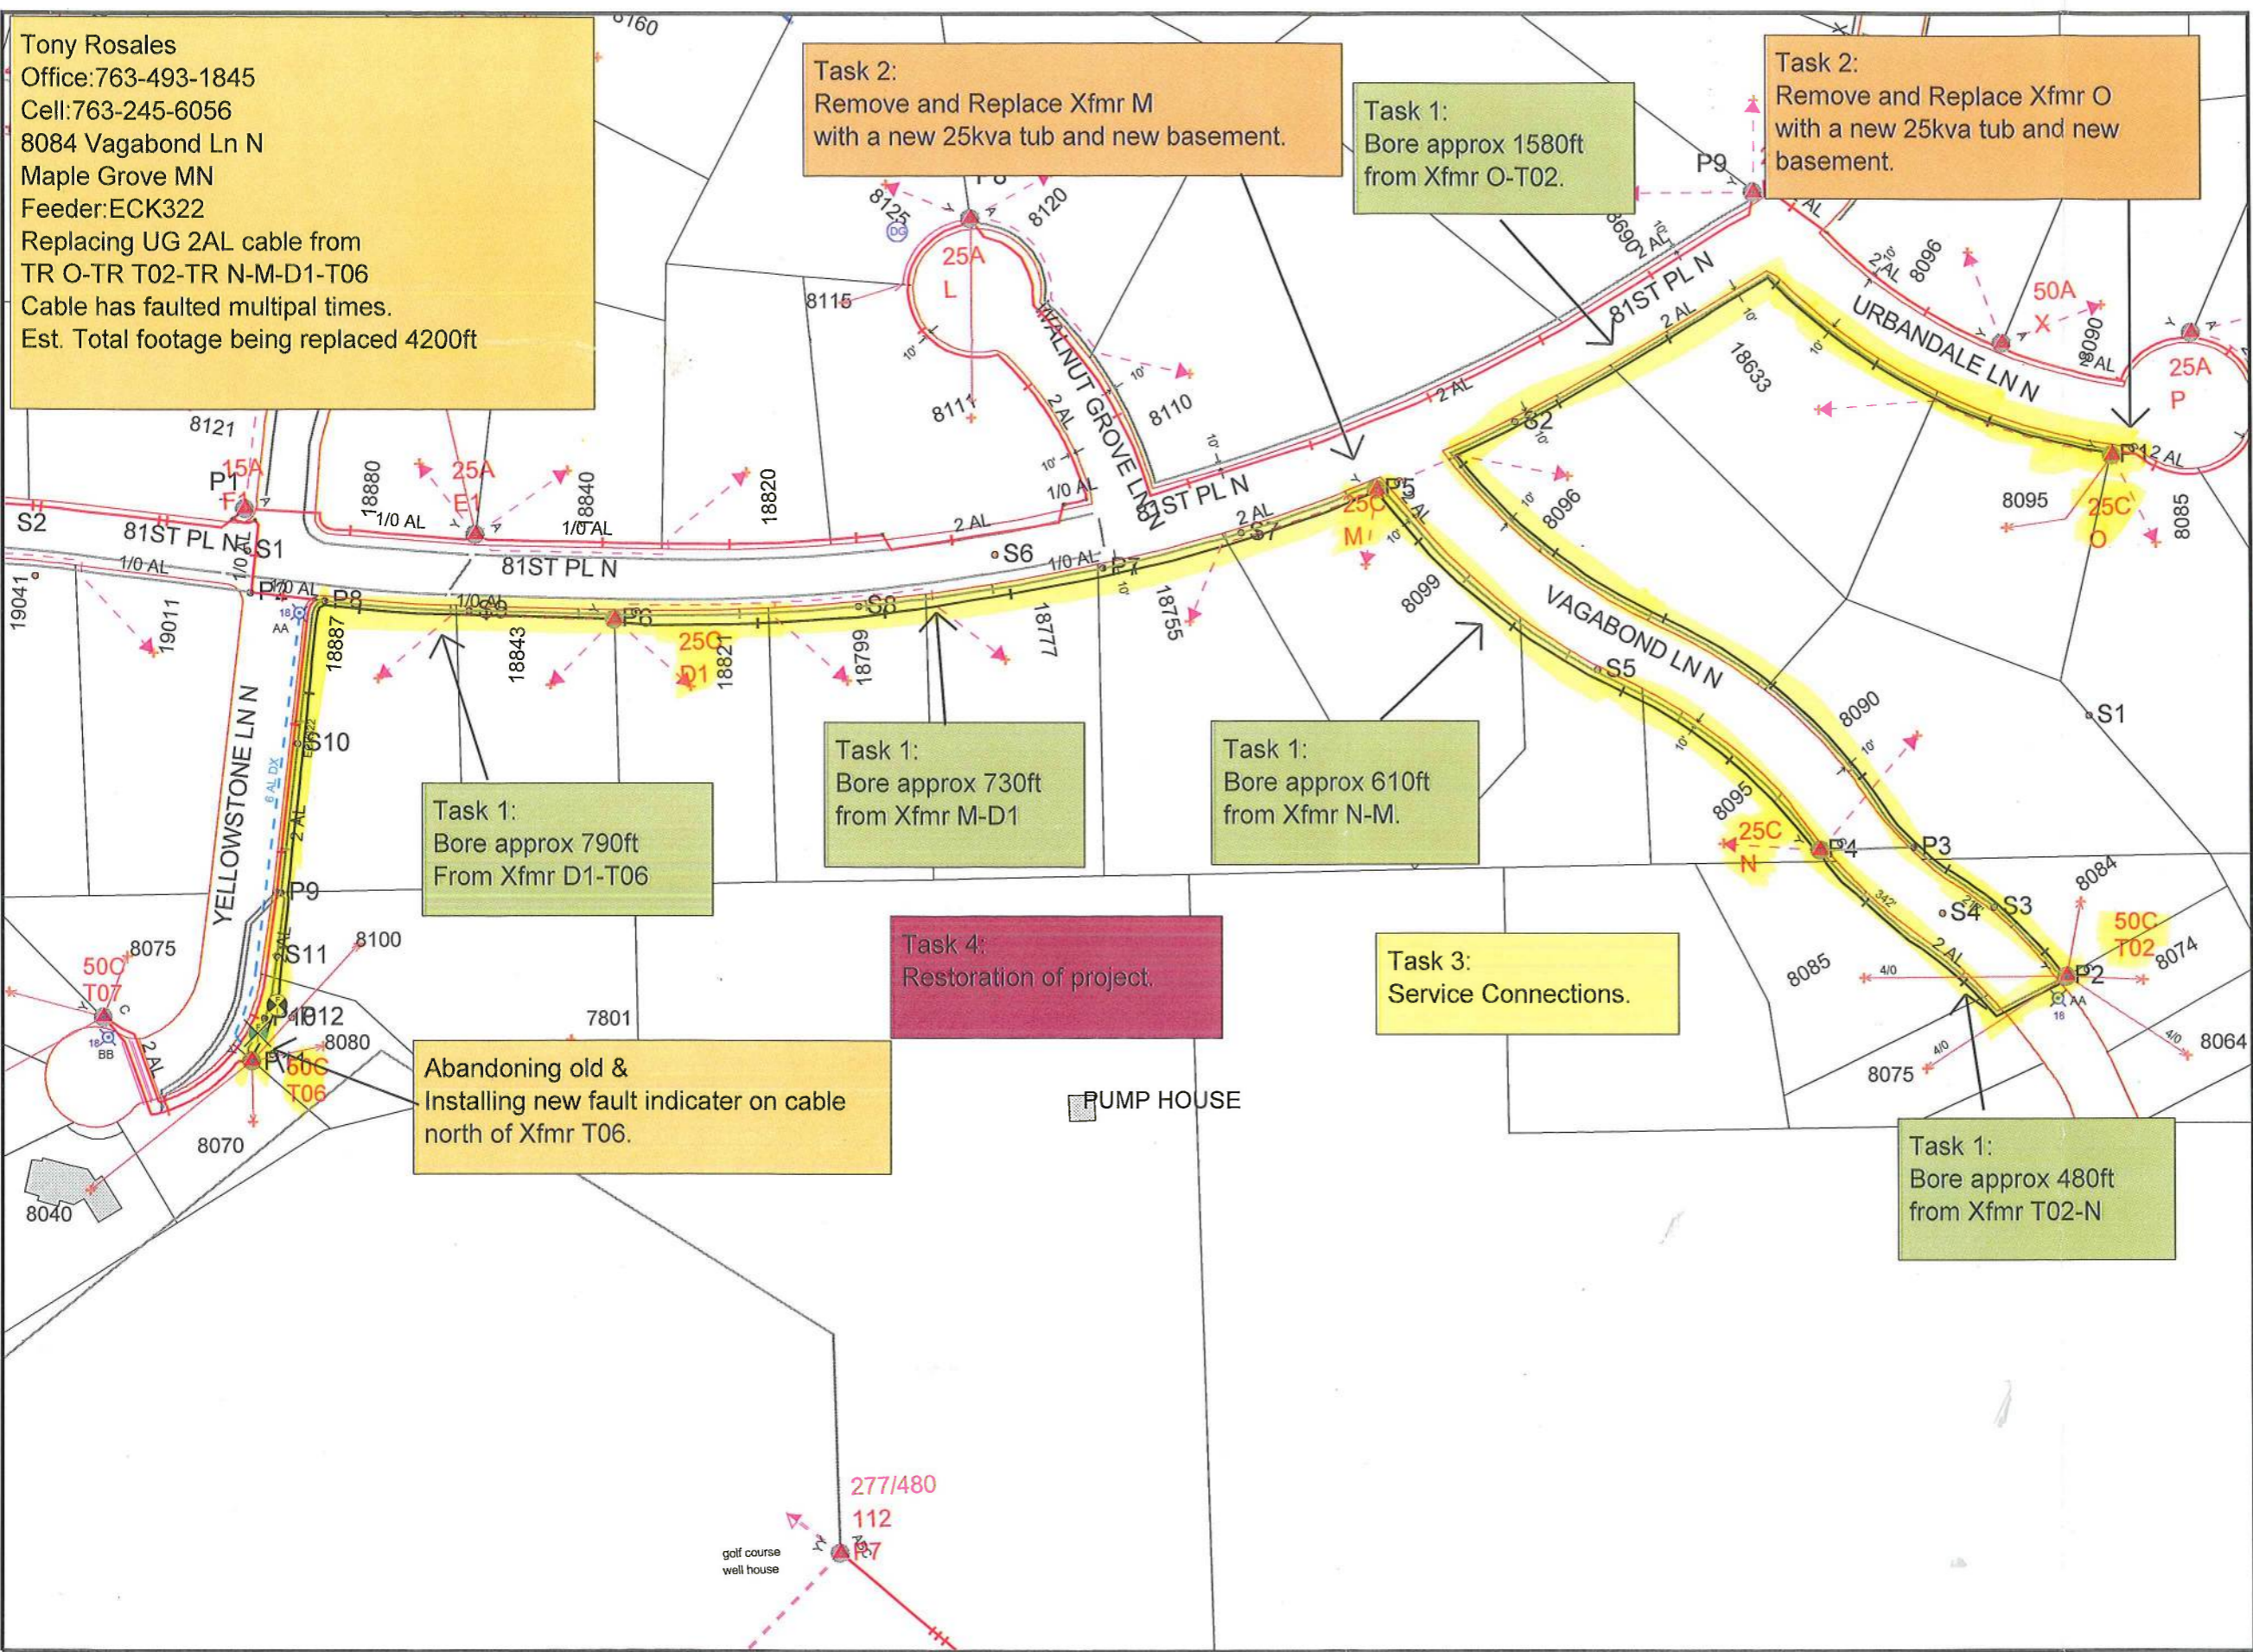

Work Order Information	
Service Request #	: 01364331
Design Number	: 0000562346 1
Designer/Planner ID	: 223912
Designer/Planner Name	: Tony Rosales
Designer/Planner Ph #	: 763-245-6056
Manager Approval	: _____


Joint Utility	
E:	G:
T:	C:

Design Location	
Division	: Maple Grove
County	: Hennepin
City	: Maple Grove
Address	:
T: 119N	R: 22W S: 19
Map #	: J52080 Permit :

Electric	
Feeder: ECK322	Voltage: 7970
Phase:	Bkup Dev ID:

Gas	
System :	Pressure :
Size :	Material :
Dead End :	

Work Order # :  
 Date: 01/17/2017  
 Sketch: # Of # Sketch Data  
 Scale: 1" equals 162'

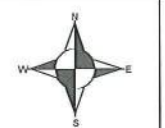

- CONSTRUCTION USE ONLY**
- NO CHANGES (BUILT AS DESIGNED)
  - CHANGES MADE AS INDICATED (ALL URD MUST HAVE ACTUAL MEASUREMENTS FROM THE FIELD SITE)

RFO \_\_\_\_\_  
 FOREMAN \_\_\_\_\_ DATE \_\_\_\_\_  
 TEAM LEADER \_\_\_\_\_

DISCLAIMER: THERE ARE NO REPRESENTATIONS OR WARRANTIES (EXPRESS OR IMPLIED) ABOUT THE ACCURACY OF THIS PRINT. THIS PRINT IS PROVIDED WITH NO CLAIM AS TO PRINT COMPLETENESS, TIMELINESS, ACCURACY OF CONTENT OR USEFULNESS. STATE LAW REQUIRES ANYONE DIGGING, GRADING OR EXCAVATING TO OBTAIN A PRIOR FIELD LOCATE OF ALL UTILITIES. THIS PRINT DOES NOT DISCHARGE THIS REQUIREMENT OR ANY OTHER REQUIREMENT. THE COMPANY AND ITS AFFILIATES ASSUME NO LEGAL RESPONSIBILITY OR LIABILITY FOR THE RECIPIENT'S USE (OR ANY OTHER PARTIES' USE) OF THE PRINT, INCLUDING THE RECIPIENT'S INTENDED PURPOSE IN USING THE PRINT. NO COMPANY EMPLOYEE OR OTHER PARTY HAS BEEN AUTHORIZED TO PROVIDE THIS PRINT FOR PLANNING OR ESTIMATING PURPOSES; RELY ON THIS PRINT AT YOUR OWN RISK. BY ACCEPTING THIS PRINT, THE RECIPIENT & ANY OTHER PARTY RECEIVING A COPY OF THE PRINT ACKNOWLEDGES AND AGREES TO THIS DISCLAIMER. For All Field Locates Call 611