


DESIGNER EXPRESS DESIGN

7/21/2017 2:03:01 PM

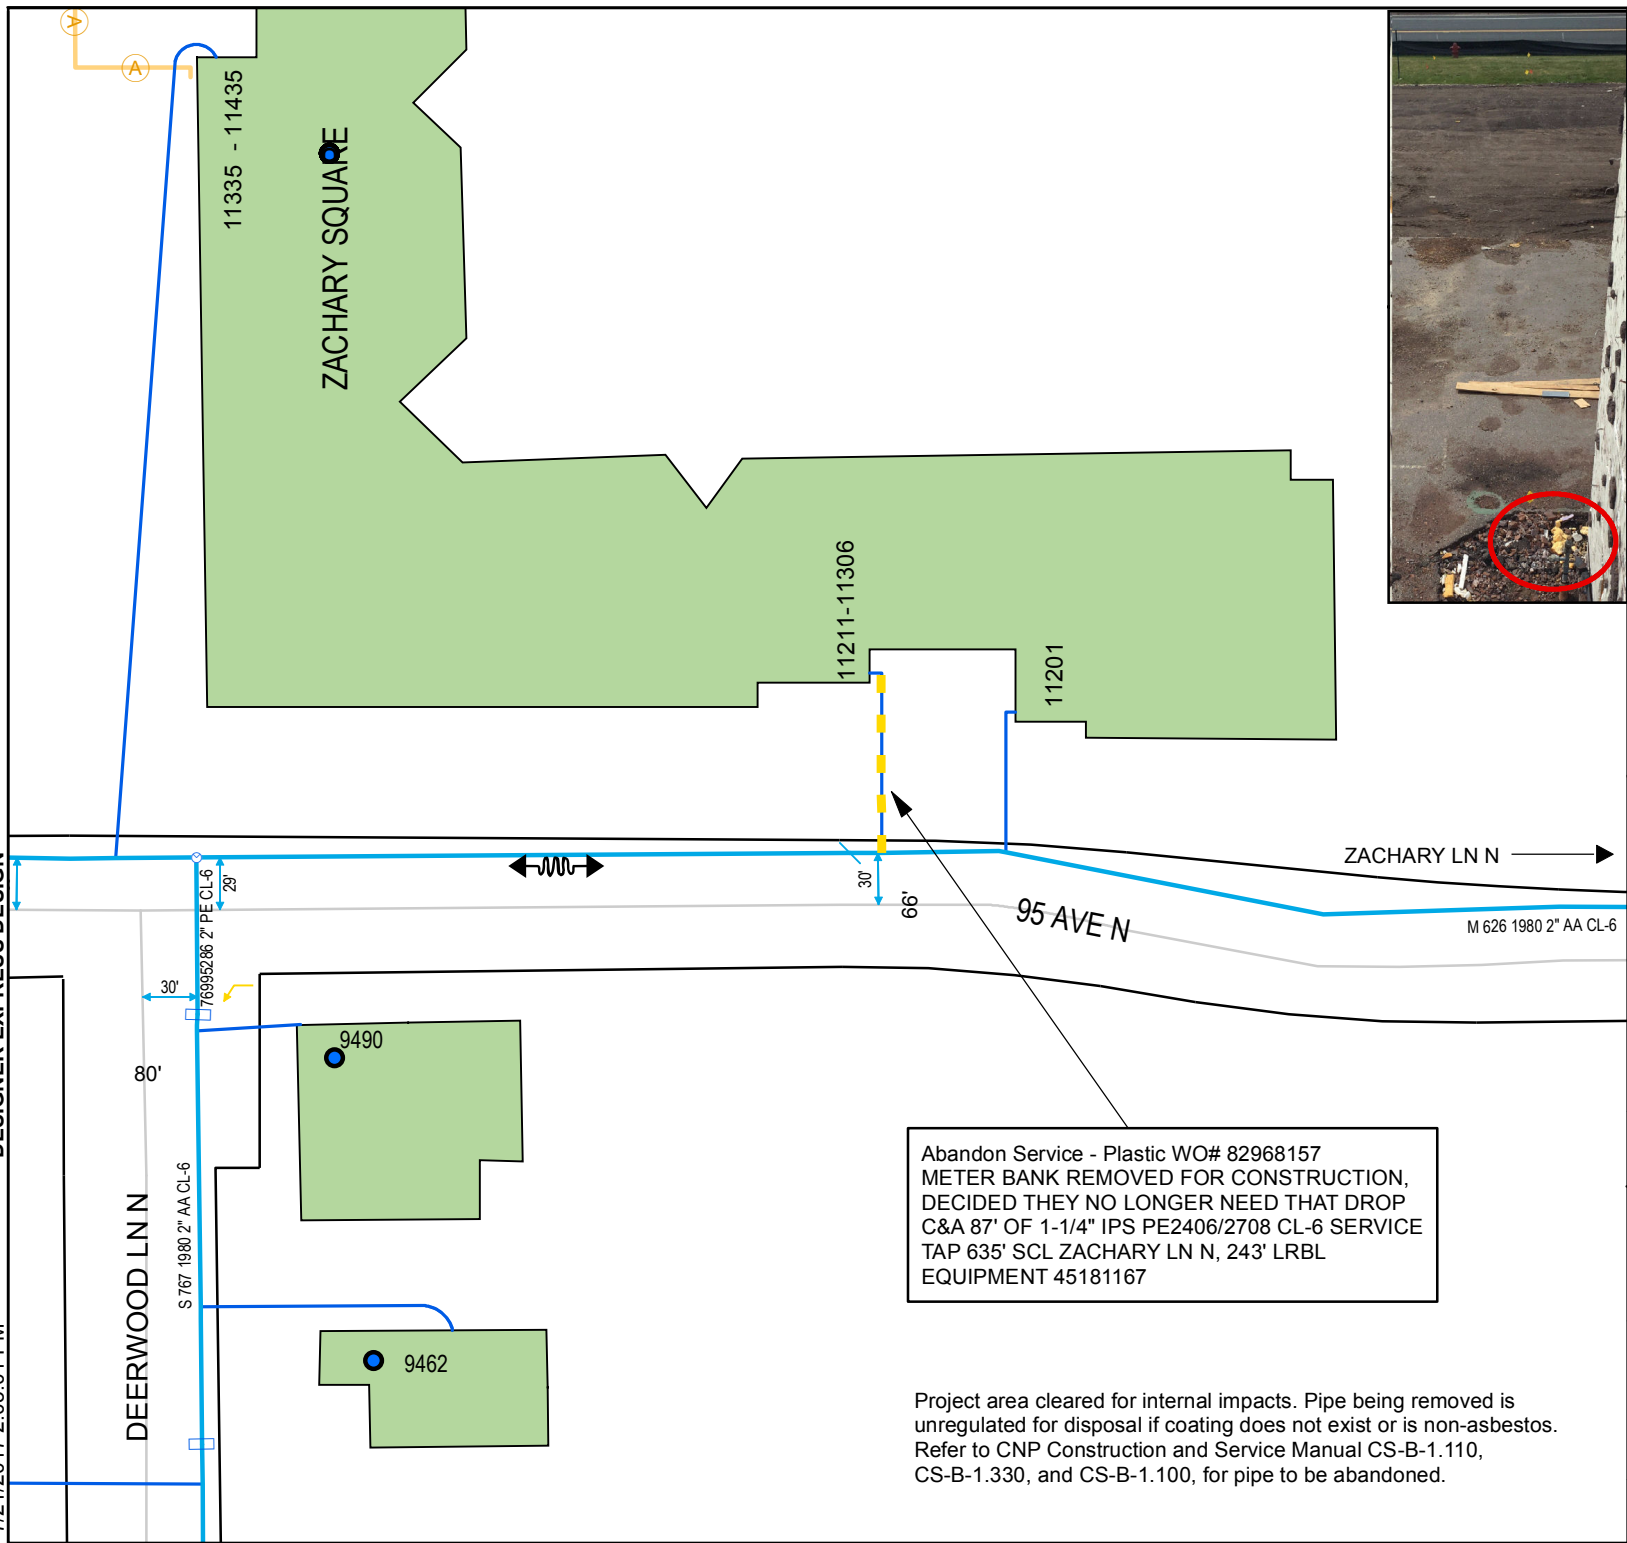

PROPRIETARY AND CONFIDENTIAL

**82968157**  
M52900 MAPLE GROVE

ONE CALL:  
Hennepin  
\*SE11 T119/R22  
\* = this Page

LEGEND:

	ACTIVE		Interruptible
	DESIGNED		Existing
	PROPOSED		Normal
	ABANDONED		Future
	ABANDONED		Proposed

Address: 11211 96TH AVE N  
 Customer: PARNASSUS ACADEMY  
 Contact Person: MARK  
 Contact Phone: 612-437-7438  
 Construction Hotline: 612-321-5310  
 Copies To Pipeline Integrity: No  
 Customer Service Valve: No  
 Copies to Corrosion: No  
 Corrosion Approval: NA  
 Follow Internal Pipe Sampling Requirements? No  
 GFIP#: N/A  
 Permits: CITY  
 Requested Install Date: 07/28/2017

Approval: *Cameron Victor*  
 7-21-17

PROJECT DESCRIPTION:  
 PARNASSUS ABANDON

DESIGNER: Stacie Yerks  
 PHONE #: 612-321-5279  
 DRAWN BY: Stacie Yerks  
 DESIGN DATE: 7/21/2017

Revised Print  
 Destroy All Others  
 Revision History  
 Date:  
 Description:  
 Design Approval:

IC Services 1" : 100'  
 SCAN DATE: SHEET 1 OF 1

Abandon Service - Plastic WO# 82968157  
 METER BANK REMOVED FOR CONSTRUCTION,  
 DECIDED THEY NO LONGER NEED THAT DROP  
 C&A 87' OF 1-1/4" IPS PE2406/2708 CL-6 SERVICE  
 TAP 635' SCL ZACHARY LN N, 243' LRBL  
 EQUIPMENT 45181167

Project area cleared for internal impacts. Pipe being removed is unregulated for disposal if coating does not exist or is non-asbestos. Refer to CNP Construction and Service Manual CS-B-1.110, CS-B-1.330, and CS-B-1.100, for pipe to be abandoned.