



*Applicant:

First Name:	Last Name:	
Shawn	Ness	
Company:		
CenturyLink		
Company Phone:		Local Phone:
(651)	312	5389
Email Address:		
shawn.niess@centurylink.com		
Mailing Address:		
Address Line 1:		
425 Monroe Street		
Address Line 2:		
City:	State:	Zip Code:
Anoka	MN	55303

* Nature of Work:

- Main Installation
- Service Installation
- Other

* Surface to be Disturbed:

- Gravel
- Concrete
- Bituminous
- Boulevard

* Work to start on or after:

* To be completed on or before:

Applicant Project No.:

(Job Number)



* Provide a detailed work description:

Directional bore 707' along W side of Co Rd 130 to place a 48 fiber cable and a 1.25" Armored ID. Replace & place (2) 30"WX48"LX36"D handholes along bore path.

Size and kind of pipe:

1.25" Armored Innerduct

* Depth from surface:

36" - 48"

If other is selected, please provide additional information:

* Length of utility construction:

707' (Feet Only)

* Method of installation:

- Directional Bore
- Hand Dig
- Open Trench
- Joint Trench
- Other

If other is selected, please provide additional information:

* Machine excavation:

Yes

* Development:

Existing


* Will traffic detouring be necessary:

No

* Will any excavation be taking place on Hennepin County right-of-way?

Yes

PERMIT DRAWING

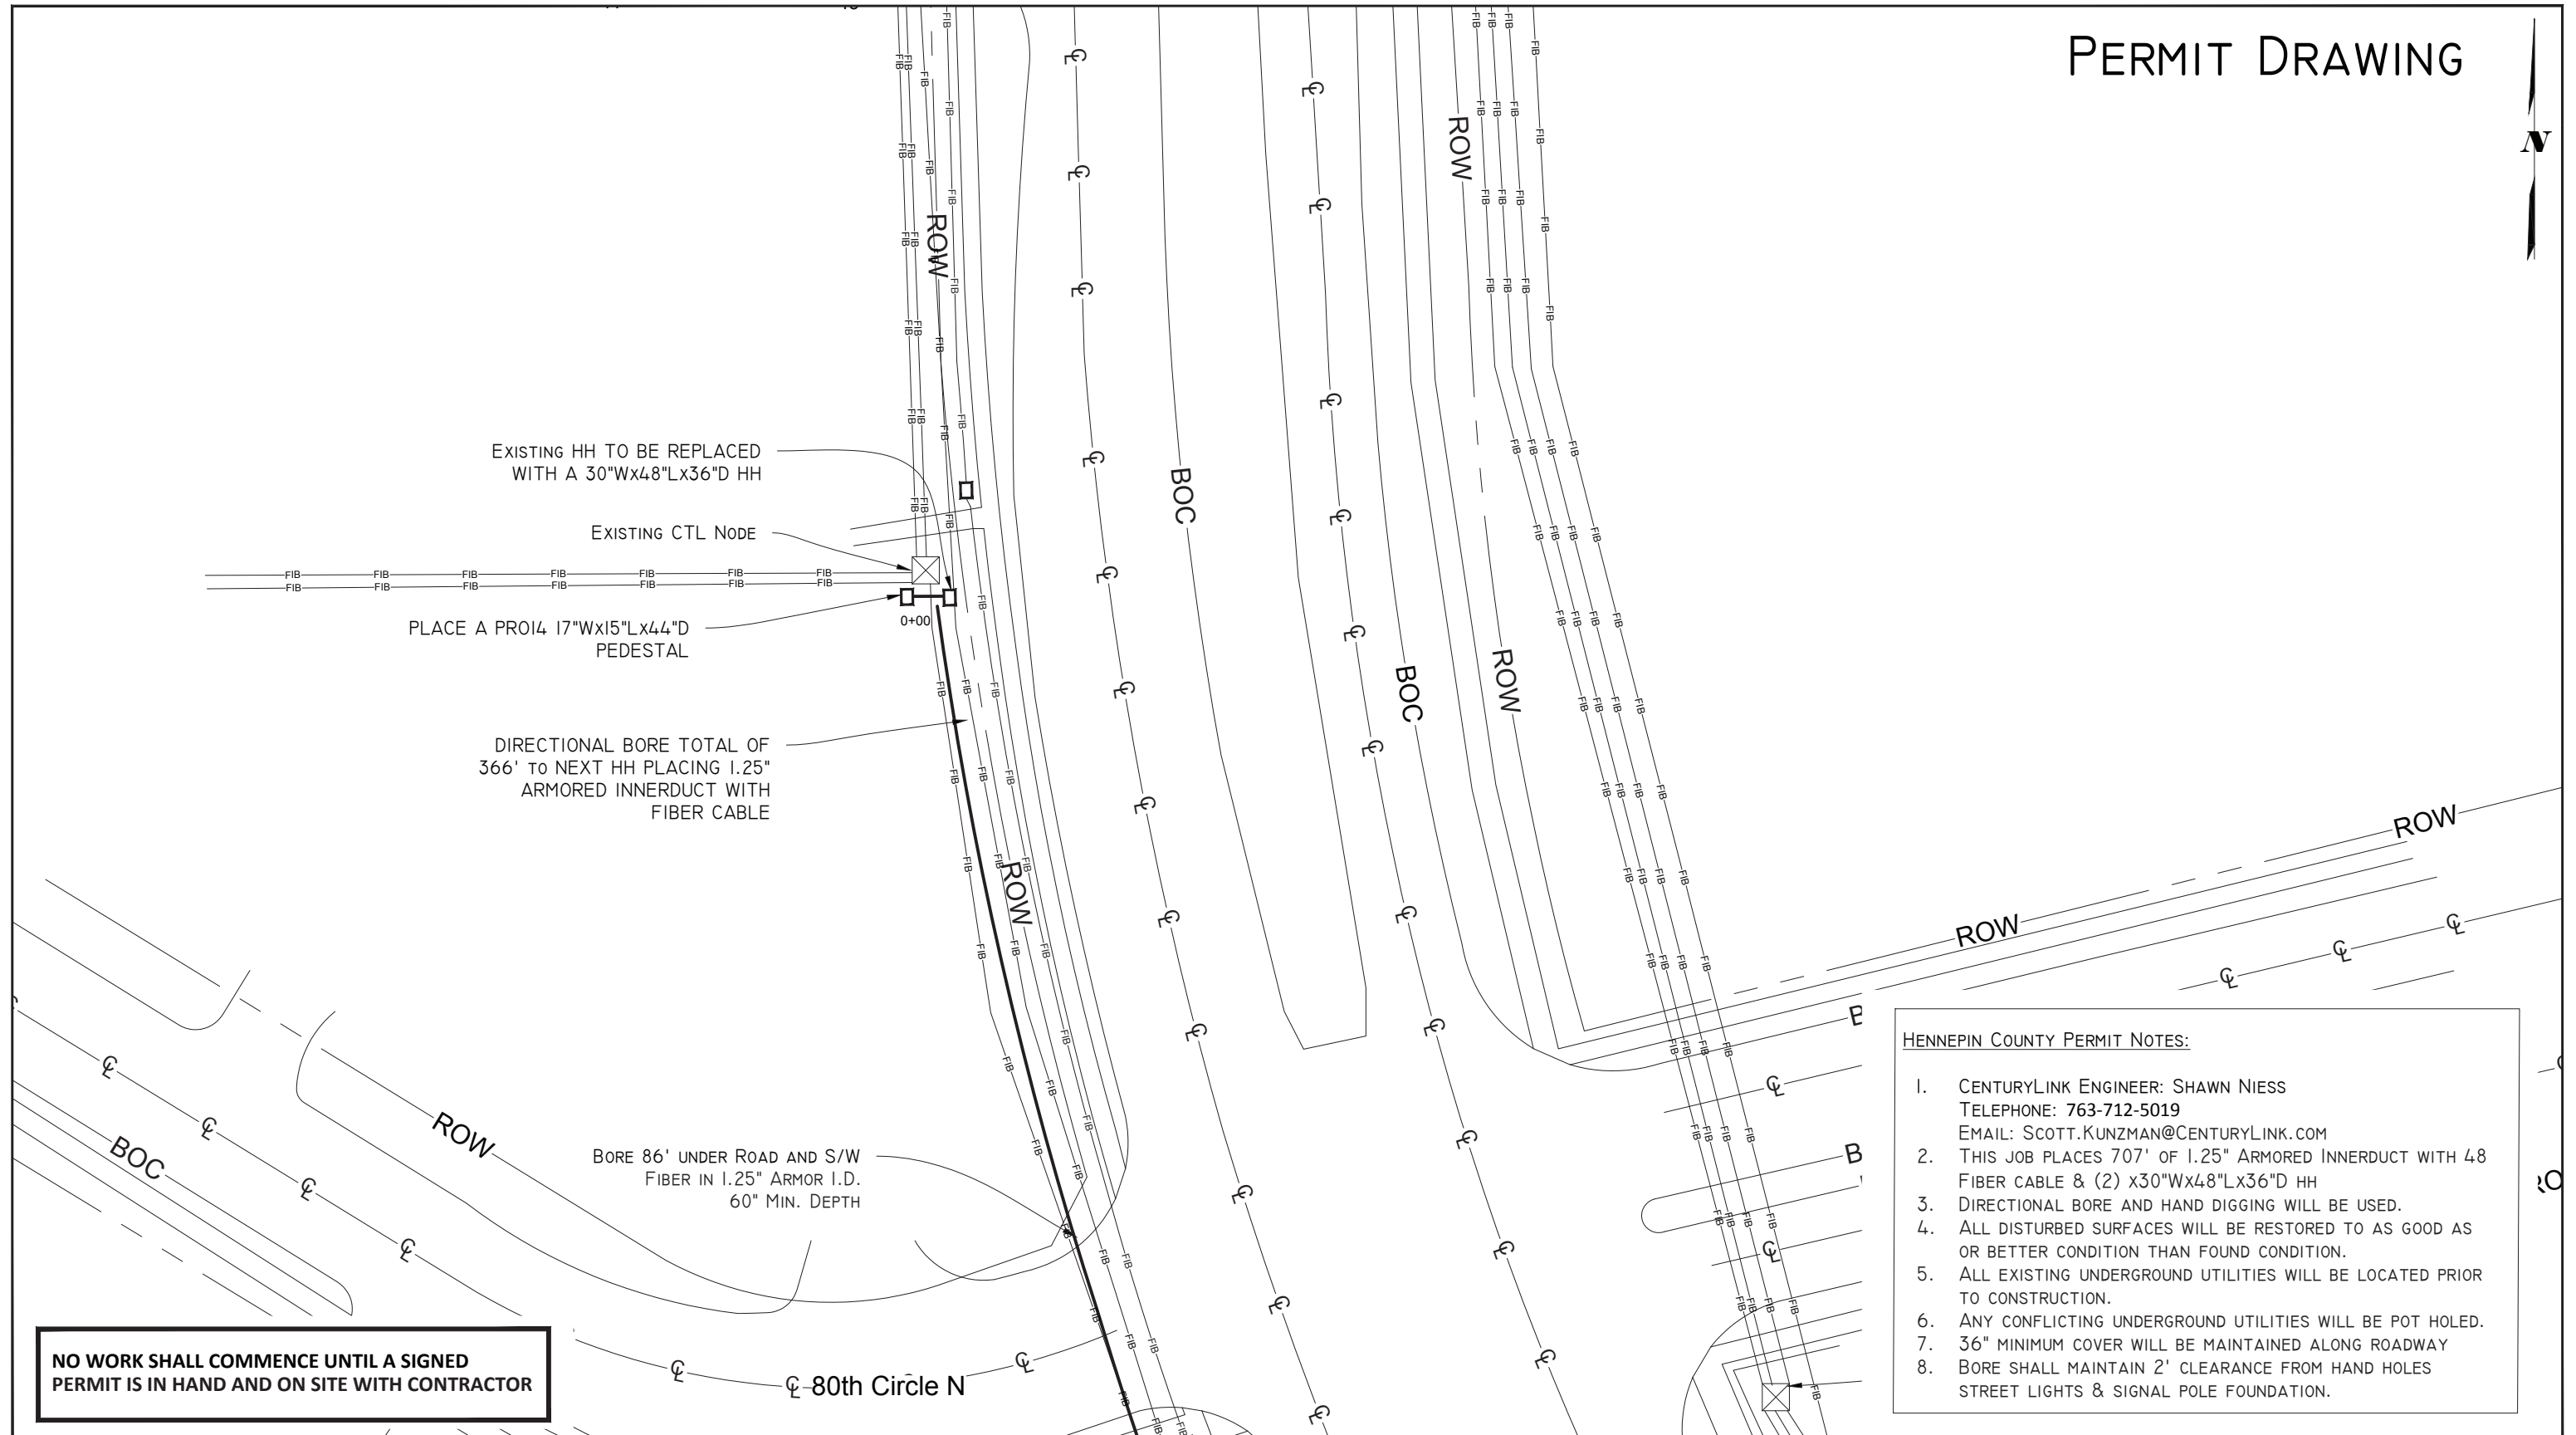

- HENNEPIN COUNTY PERMIT NOTES:**
1. CENTURYLINK ENGINEER: SHAWN NIESS
TELEPHONE: 763-712-5019
EMAIL: SCOTT.KUNZMAN@CENTURYLINK.COM
 2. THIS JOB PLACES 707' OF 1.25" ARMORED INNERDUCT WITH 48 FIBER CABLE & (2) x30"Wx48"Lx36"D HH
 3. DIRECTIONAL BORE AND HAND DIGGING WILL BE USED.
 4. ALL DISTURBED SURFACES WILL BE RESTORED TO AS GOOD AS OR BETTER CONDITION THAN FOUND CONDITION.
 5. ALL EXISTING UNDERGROUND UTILITIES WILL BE LOCATED PRIOR TO CONSTRUCTION.
 6. ANY CONFLICTING UNDERGROUND UTILITIES WILL BE POT HOLED.
 7. 36" MINIMUM COVER WILL BE MAINTAINED ALONG ROADWAY
 8. BORE SHALL MAINTAIN 2' CLEARANCE FROM HAND HOLES STREET LIGHTS & SIGNAL POLE FOUNDATION.

NO WORK SHALL COMMENCE UNTIL A SIGNED PERMIT IS IN HAND AND ON SITE WITH CONTRACTOR

5605 GREEN CIRCLE DR.
MINNETONKA, MN 55363

PERMITS REQUIRED: HENNEPIN COUNTY
W/C: MPGVMNXA
CPA: JWATSON
CPS: BRICHTER

CONTACT PERSON: SHAWN NIESS
PHONE: 651-312-5389
FAX:
EMAIL: SHAWN.NIESS@CENTURYLINK.COM

JOB: N.268310
Loc.: 13501 80TH CIRCLE N,
MAPLE GROVE, MN
SECTION: 28, TOWN: 29, RANGE: 24
COORDINATES: 45.969460, -93.292733


DRAWING SYMBOLS

STREET LIGHT	FIRE HYDRANT	VALVE	MANHOLE
STORM DRAIN	UTILITY POLE	EXISTING PED/CABINET	TREE

SCALE: 1" = 50'

SHEET: 1 OF 2

80th A PERMIT DRAWING

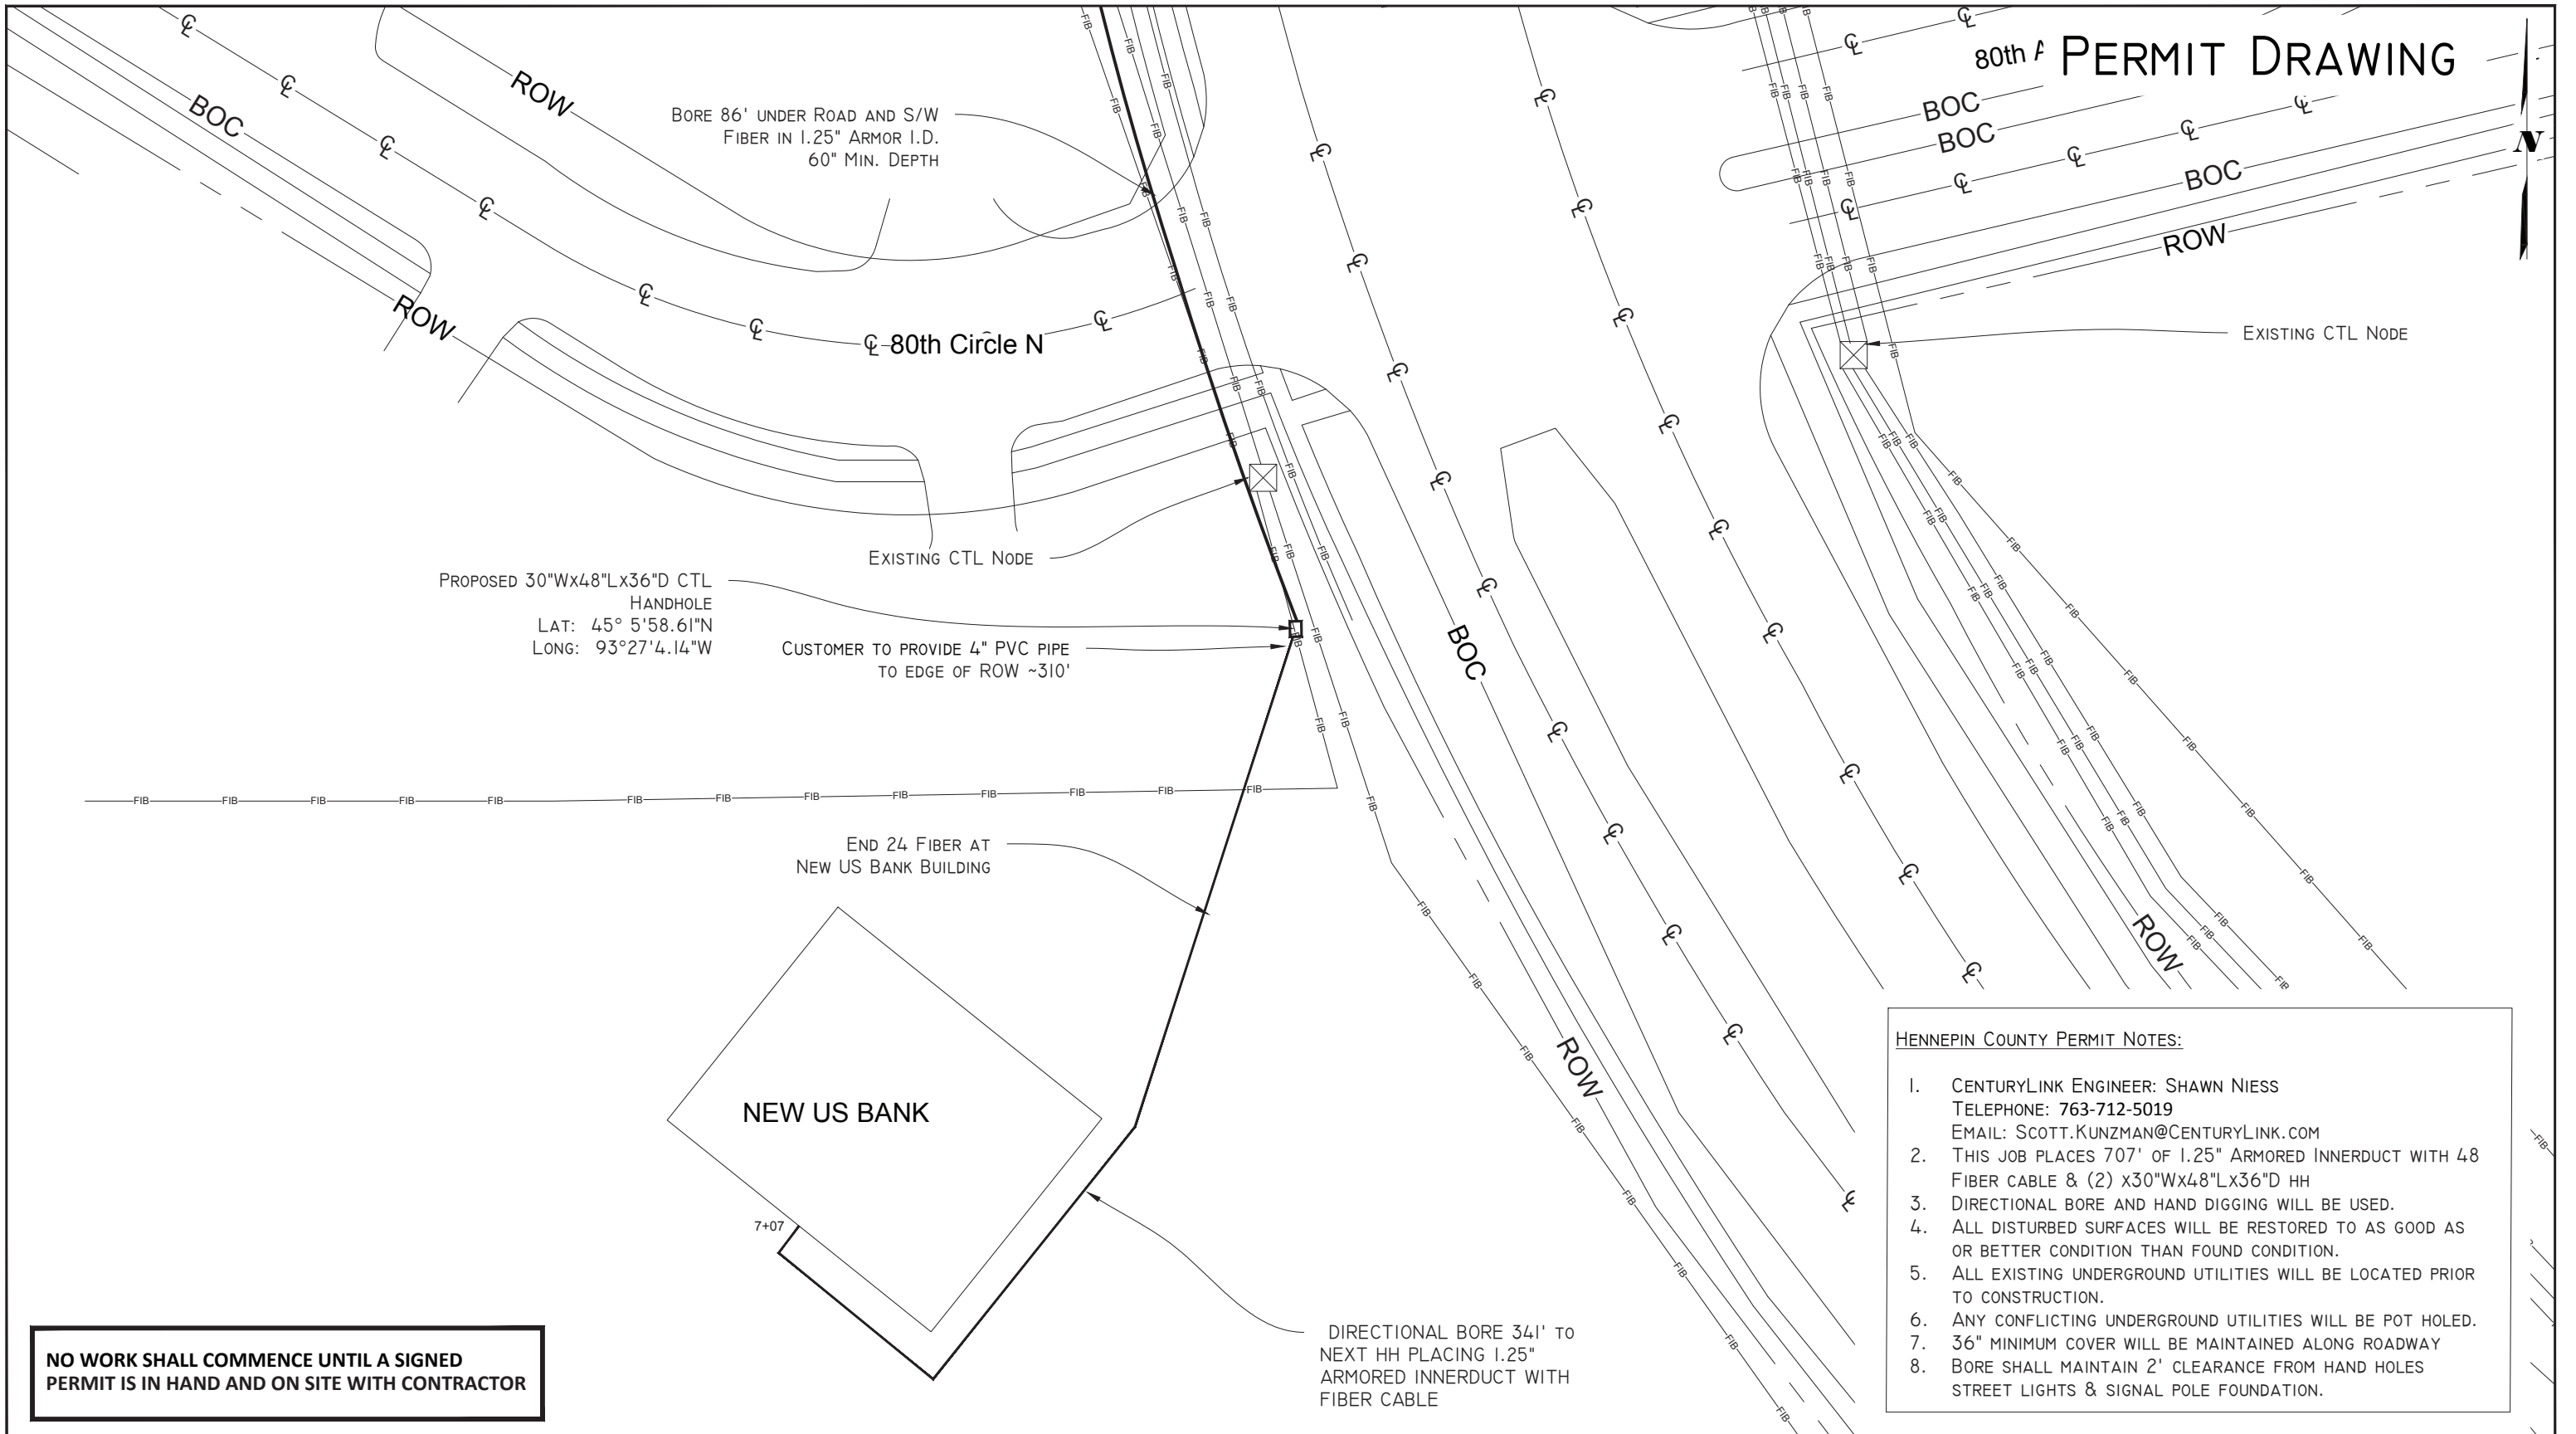

PROPOSED 30"Wx48"Lx36"D CTL HANDHOLE
 LAT: 45° 5'58.61"N
 LONG: 93°27'4.14"W

CUSTOMER TO PROVIDE 4" PVC PIPE TO EDGE OF ROW ~310'

END 24 FIBER AT NEW US BANK BUILDING

DIRECTIONAL BORE 341' TO NEXT HH PLACING 1.25" ARMORED INNERDUCT WITH FIBER CABLE

- HENNEPIN COUNTY PERMIT NOTES:**
1. CENTURYLINK ENGINEER: SHAWN NIESS
 TELEPHONE: 763-712-5019
 EMAIL: SCOTT.KUNZMAN@CENTURYLINK.COM
 2. THIS JOB PLACES 707' OF 1.25" ARMORED INNERDUCT WITH 48 FIBER CABLE & (2) x30"Wx48"Lx36"D HH
 3. DIRECTIONAL BORE AND HAND DIGGING WILL BE USED.
 4. ALL DISTURBED SURFACES WILL BE RESTORED TO AS GOOD AS OR BETTER CONDITION THAN FOUND CONDITION.
 5. ALL EXISTING UNDERGROUND UTILITIES WILL BE LOCATED PRIOR TO CONSTRUCTION.
 6. ANY CONFLICTING UNDERGROUND UTILITIES WILL BE POT HOLED.
 7. 36" MINIMUM COVER WILL BE MAINTAINED ALONG ROADWAY
 8. BORE SHALL MAINTAIN 2' CLEARANCE FROM HAND HOLES STREET LIGHTS & SIGNAL POLE FOUNDATION.

NO WORK SHALL COMMENCE UNTIL A SIGNED PERMIT IS IN HAND AND ON SITE WITH CONTRACTOR

5605 GREEN CIRCLE DR.
 MINNETONKA, MN 55363

PERMITS REQUIRED: HENNEPIN COUNTY
 W/C: MPGVMNXA
 CPA: JWATSON
 CPS: BRICHTER

CONTACT PERSON: SHAWN NIESS
 PHONE: 651-312-5389
 FAX:
 EMAIL: SHAWN.NIESS@CENTURYLINK.COM

JOB: N.268310
 Loc.: 13501 80TH CIRCLE N,
 MAPLE GROVE, MN
 SECTION: 28, TOWN: 29, RANGE: 24
 COORDINATES: 45.969460, -93.292733

DRAWING SYMBOLS

STREET LIGHT	FIRE HYDRANT	VALVE	MANHOLE
STORM DRAIN	UTILITY POLE	EXISTING PED/CABINET	TREE

SCALE: 1" = 50'

SHEET: 2 OF 2