



# VICINITY MAP

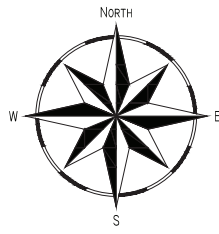

RUSH CREEK PKWY &  
CATTAIL PATH  
MAPLE GROVE,  
MN 55369  
HENNEPIN COUNTY

CITY PERMIT

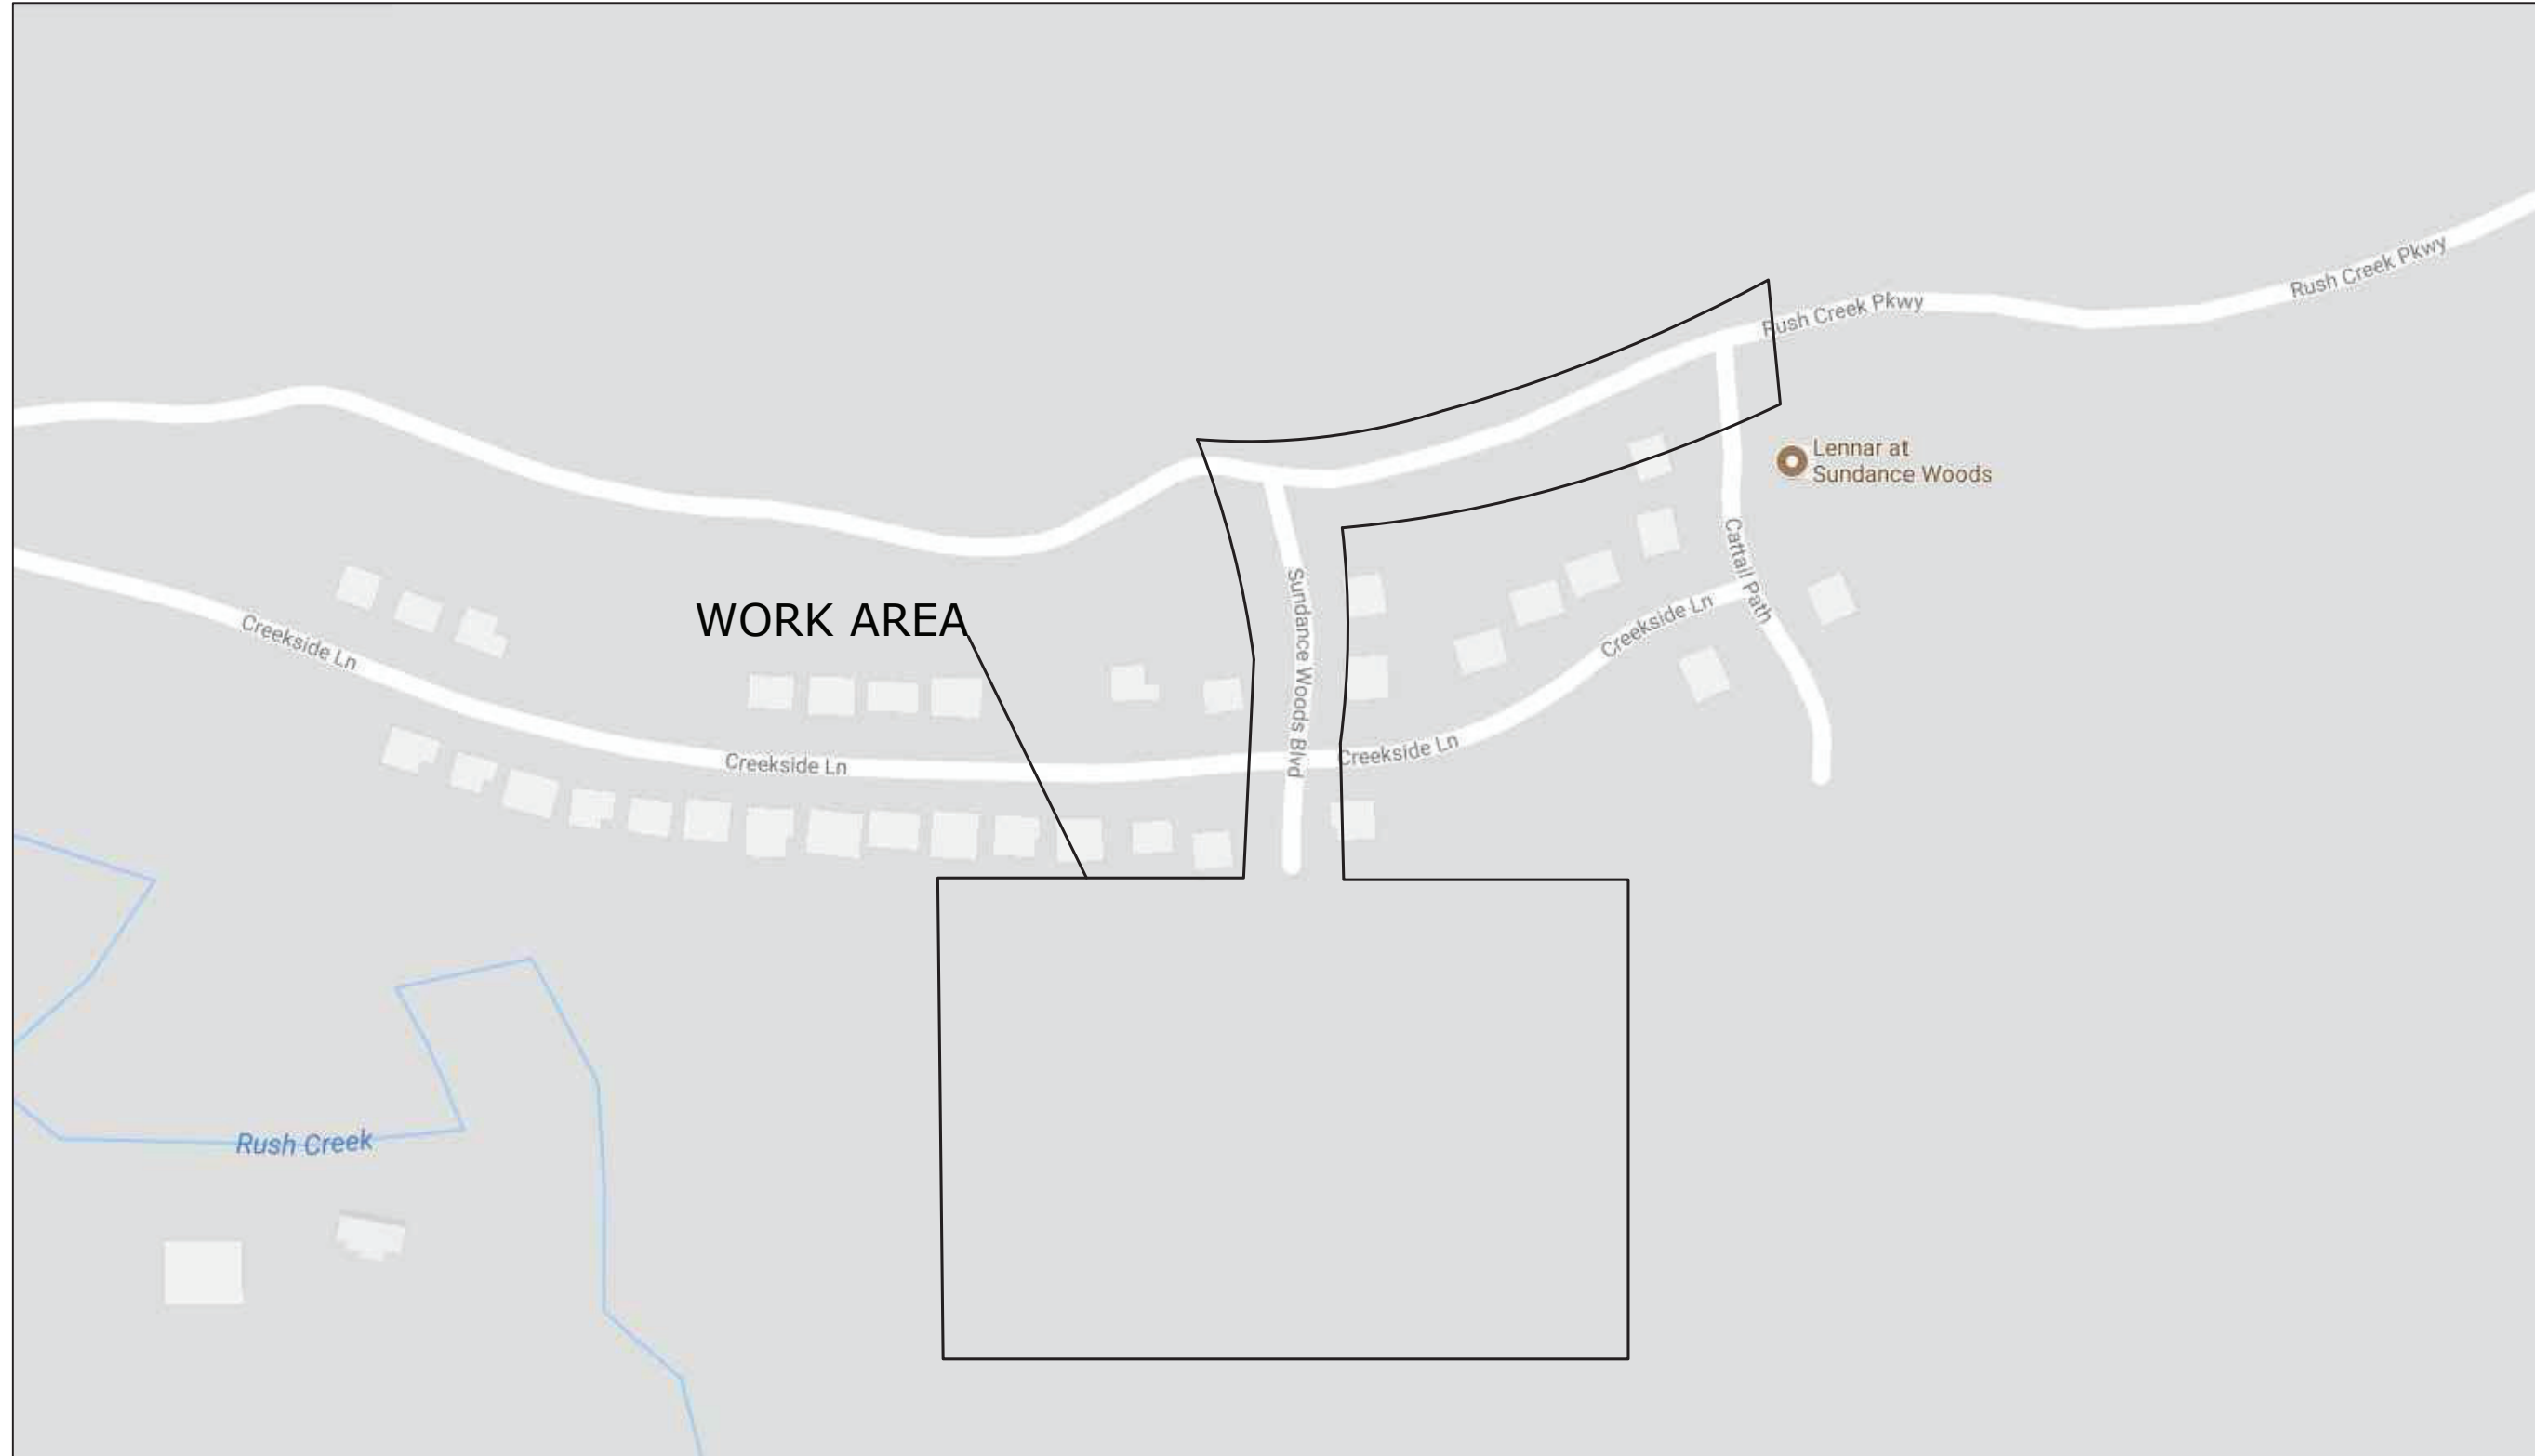

PROJECT: N.279645


CENTURYLINK  
ENGINEER:  
JUSTIN FOTH  
PHONE:  
651.312.5323  
EMAIL:  
JUSTIN.FOTH1@CENTURYLINK.COM

POWER ENGINEERS  
DRAWN BY:  
RION E. TENWAH  
EMAIL:  
RION.TENWAH@POWERENG.COM

FIELD ENGINEER:  
RION E. TENWAH

SHEET: 01 REV: 01  
OF: 09 DATE: 08/25/2017




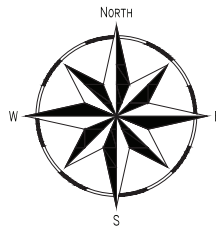

RUSH CREEK PKWY &  
CATTAIL PATH  
MAPLE GROVE,  
MN 55369  
HENNEPIN COUNTY

CITY PERMIT

TO SHEET 03

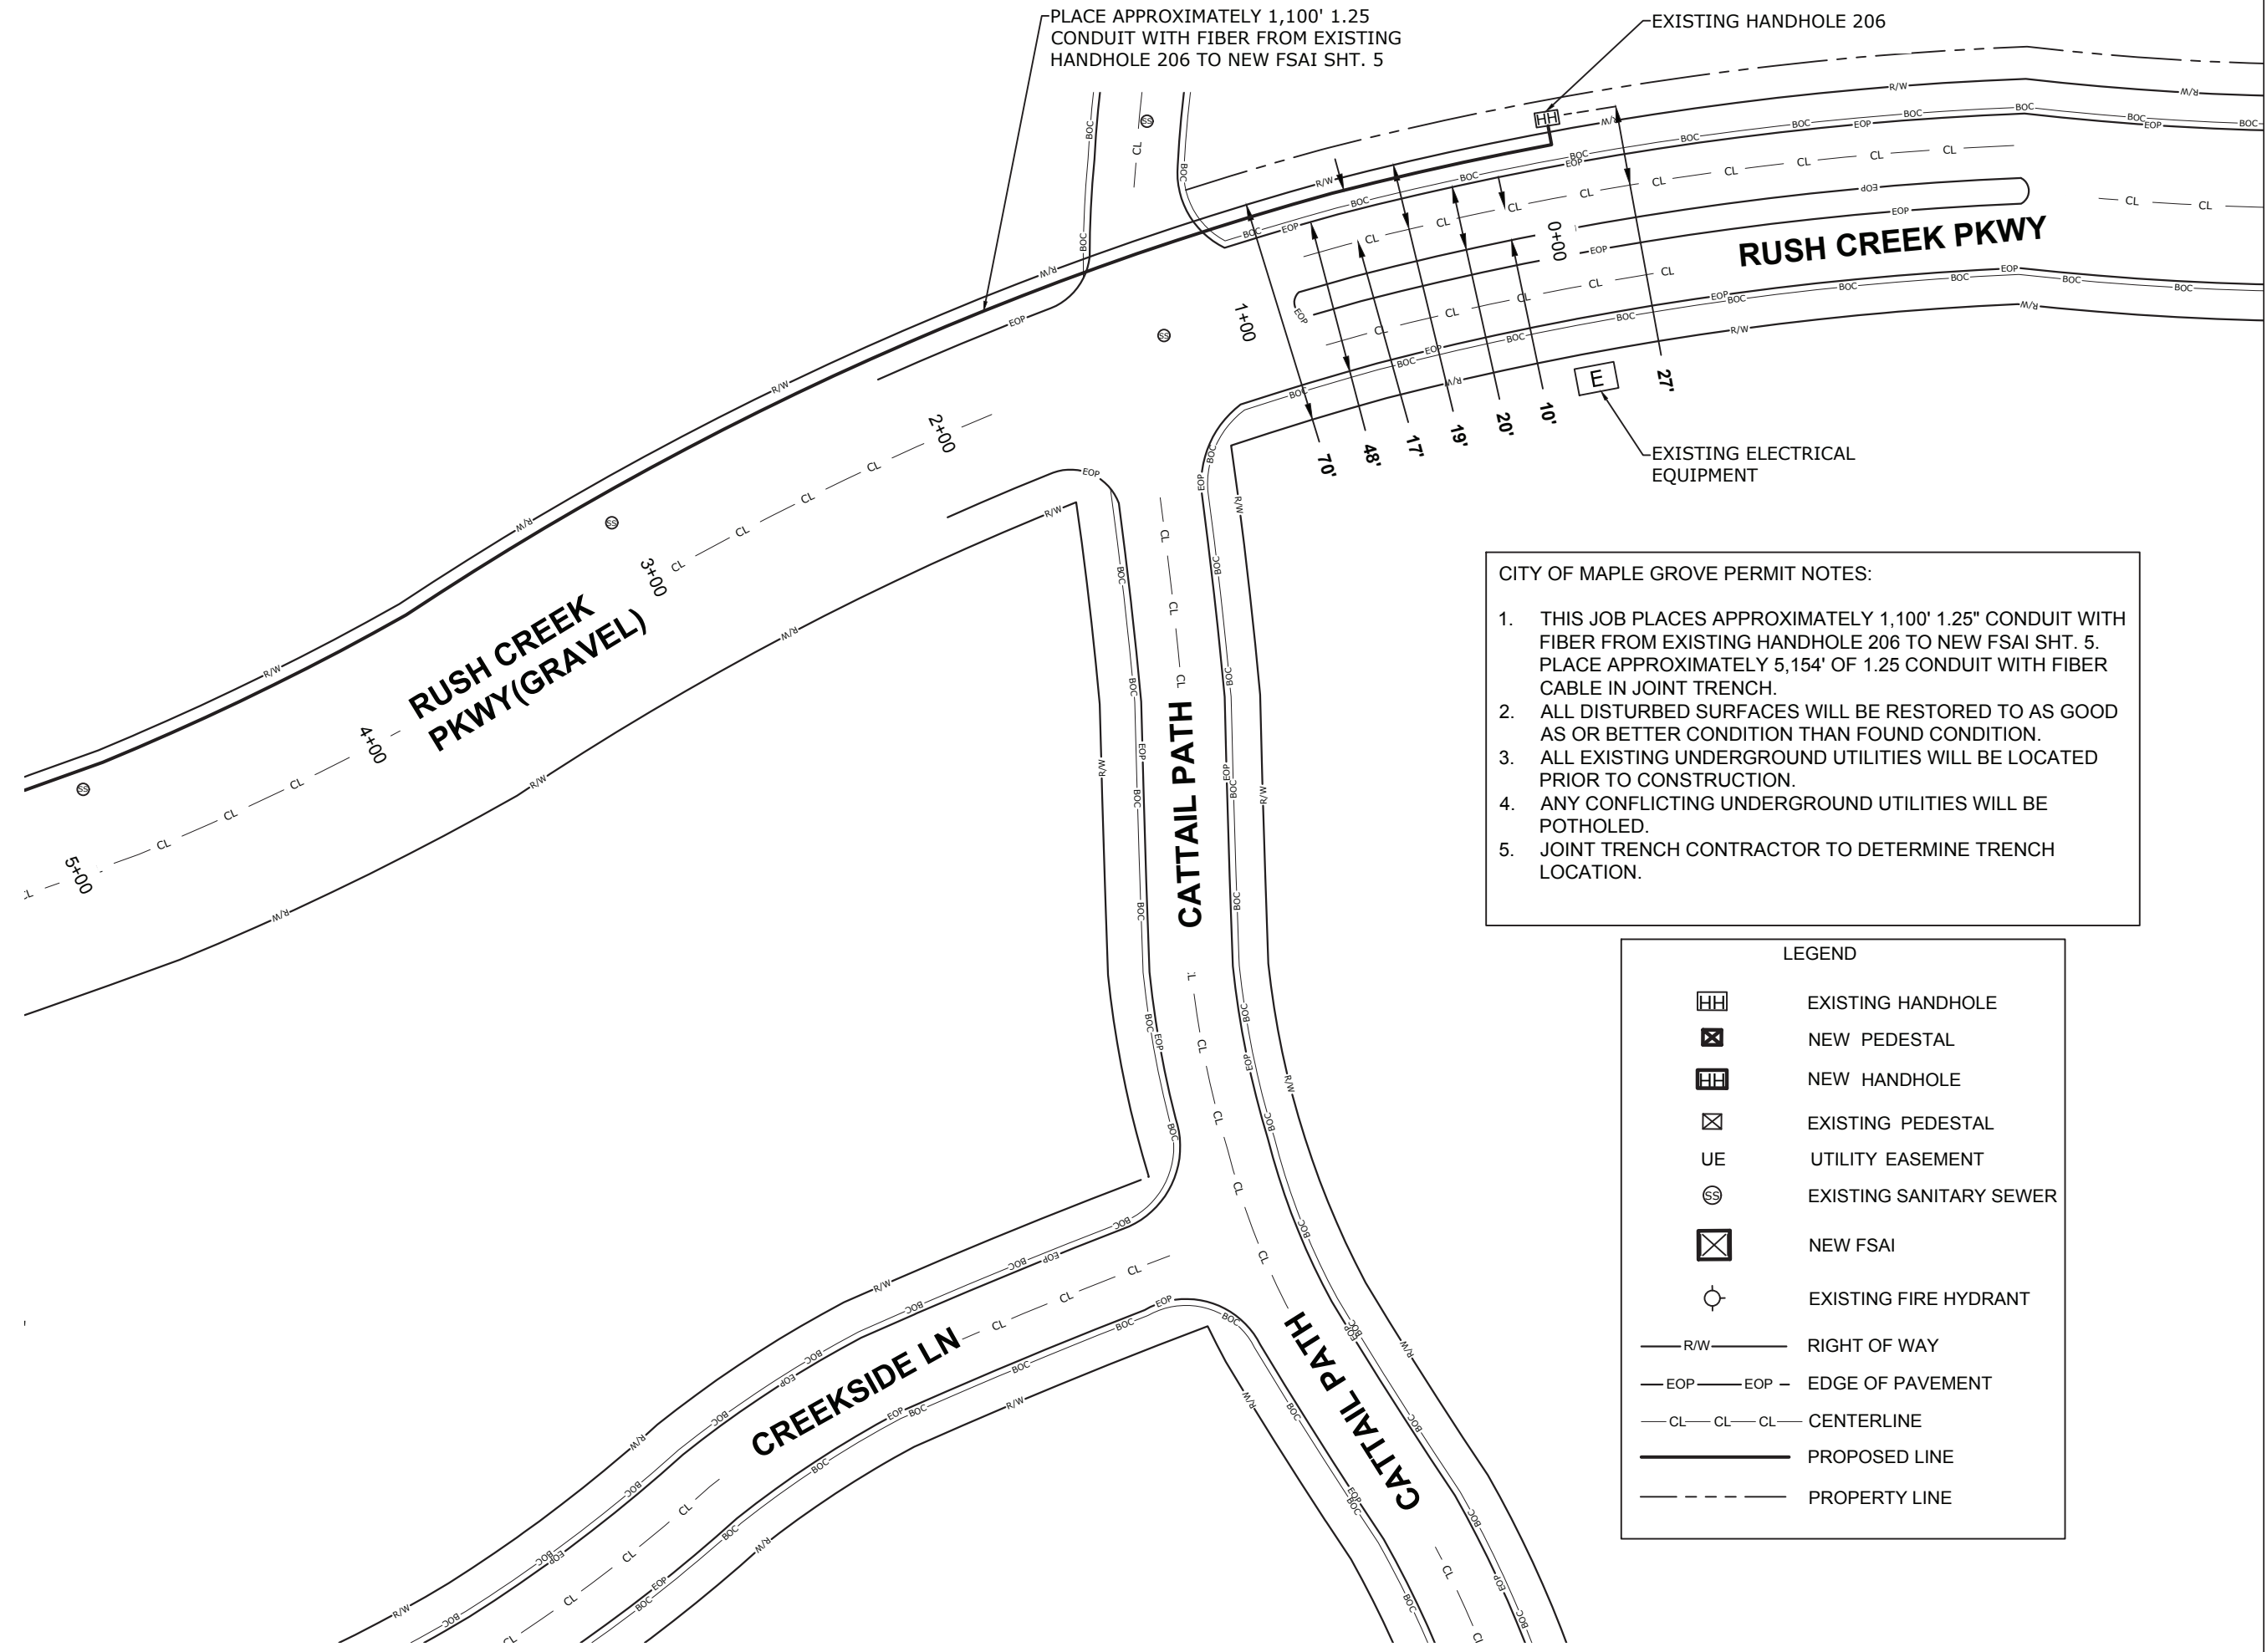

- CITY OF MAPLE GROVE PERMIT NOTES:
1. THIS JOB PLACES APPROXIMATELY 1,100' 1.25" CONDUIT WITH FIBER FROM EXISTING HANDHOLE 206 TO NEW FSAI SHT. 5. PLACE APPROXIMATELY 5,154' OF 1.25 CONDUIT WITH FIBER CABLE IN JOINT TRENCH.
  2. ALL DISTURBED SURFACES WILL BE RESTORED TO AS GOOD AS OR BETTER CONDITION THAN FOUND CONDITION.
  3. ALL EXISTING UNDERGROUND UTILITIES WILL BE LOCATED PRIOR TO CONSTRUCTION.
  4. ANY CONFLICTING UNDERGROUND UTILITIES WILL BE POTHOLED.
  5. JOINT TRENCH CONTRACTOR TO DETERMINE TRENCH LOCATION.

| LEGEND |                         |
|--------|-------------------------|
|        | EXISTING HANDHOLE       |
|        | NEW PEDESTAL            |
|        | NEW HANDHOLE            |
|        | EXISTING PEDESTAL       |
|        | UTILITY EASEMENT        |
|        | EXISTING SANITARY SEWER |
|        | NEW FSAI                |
|        | EXISTING FIRE HYDRANT   |
|        | RIGHT OF WAY            |
|        | EDGE OF PAVEMENT        |
|        | CENTERLINE              |
|        | PROPOSED LINE           |
|        | PROPERTY LINE           |


PROJECT: N.279645  
CENTURYLINK  
ENGINEER:  
JUSTIN FOTH  
PHONE:  
651.312.5323  
EMAIL:  
JUSTIN.FOTH1@CENTURYLINK.COM

POWER ENGINEERS  
DRAWN BY:  
RION E. TENWAH  
EMAIL:  
RION.TENWAH@POWERENG.COM  
FIELD ENGINEER:  
RION E. TENWAH

SHEET: 02 REV: 01  
OF: 09 DATE: 08/25/2017




SCALE: 1:50

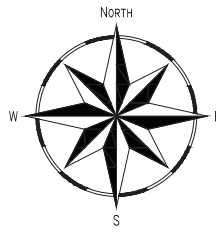

RUSH CREEK PKWY &  
CATTAIL PATH  
MAPLE GROVE,  
MN 55369  
HENNEPIN COUNTY

CITY PERMIT

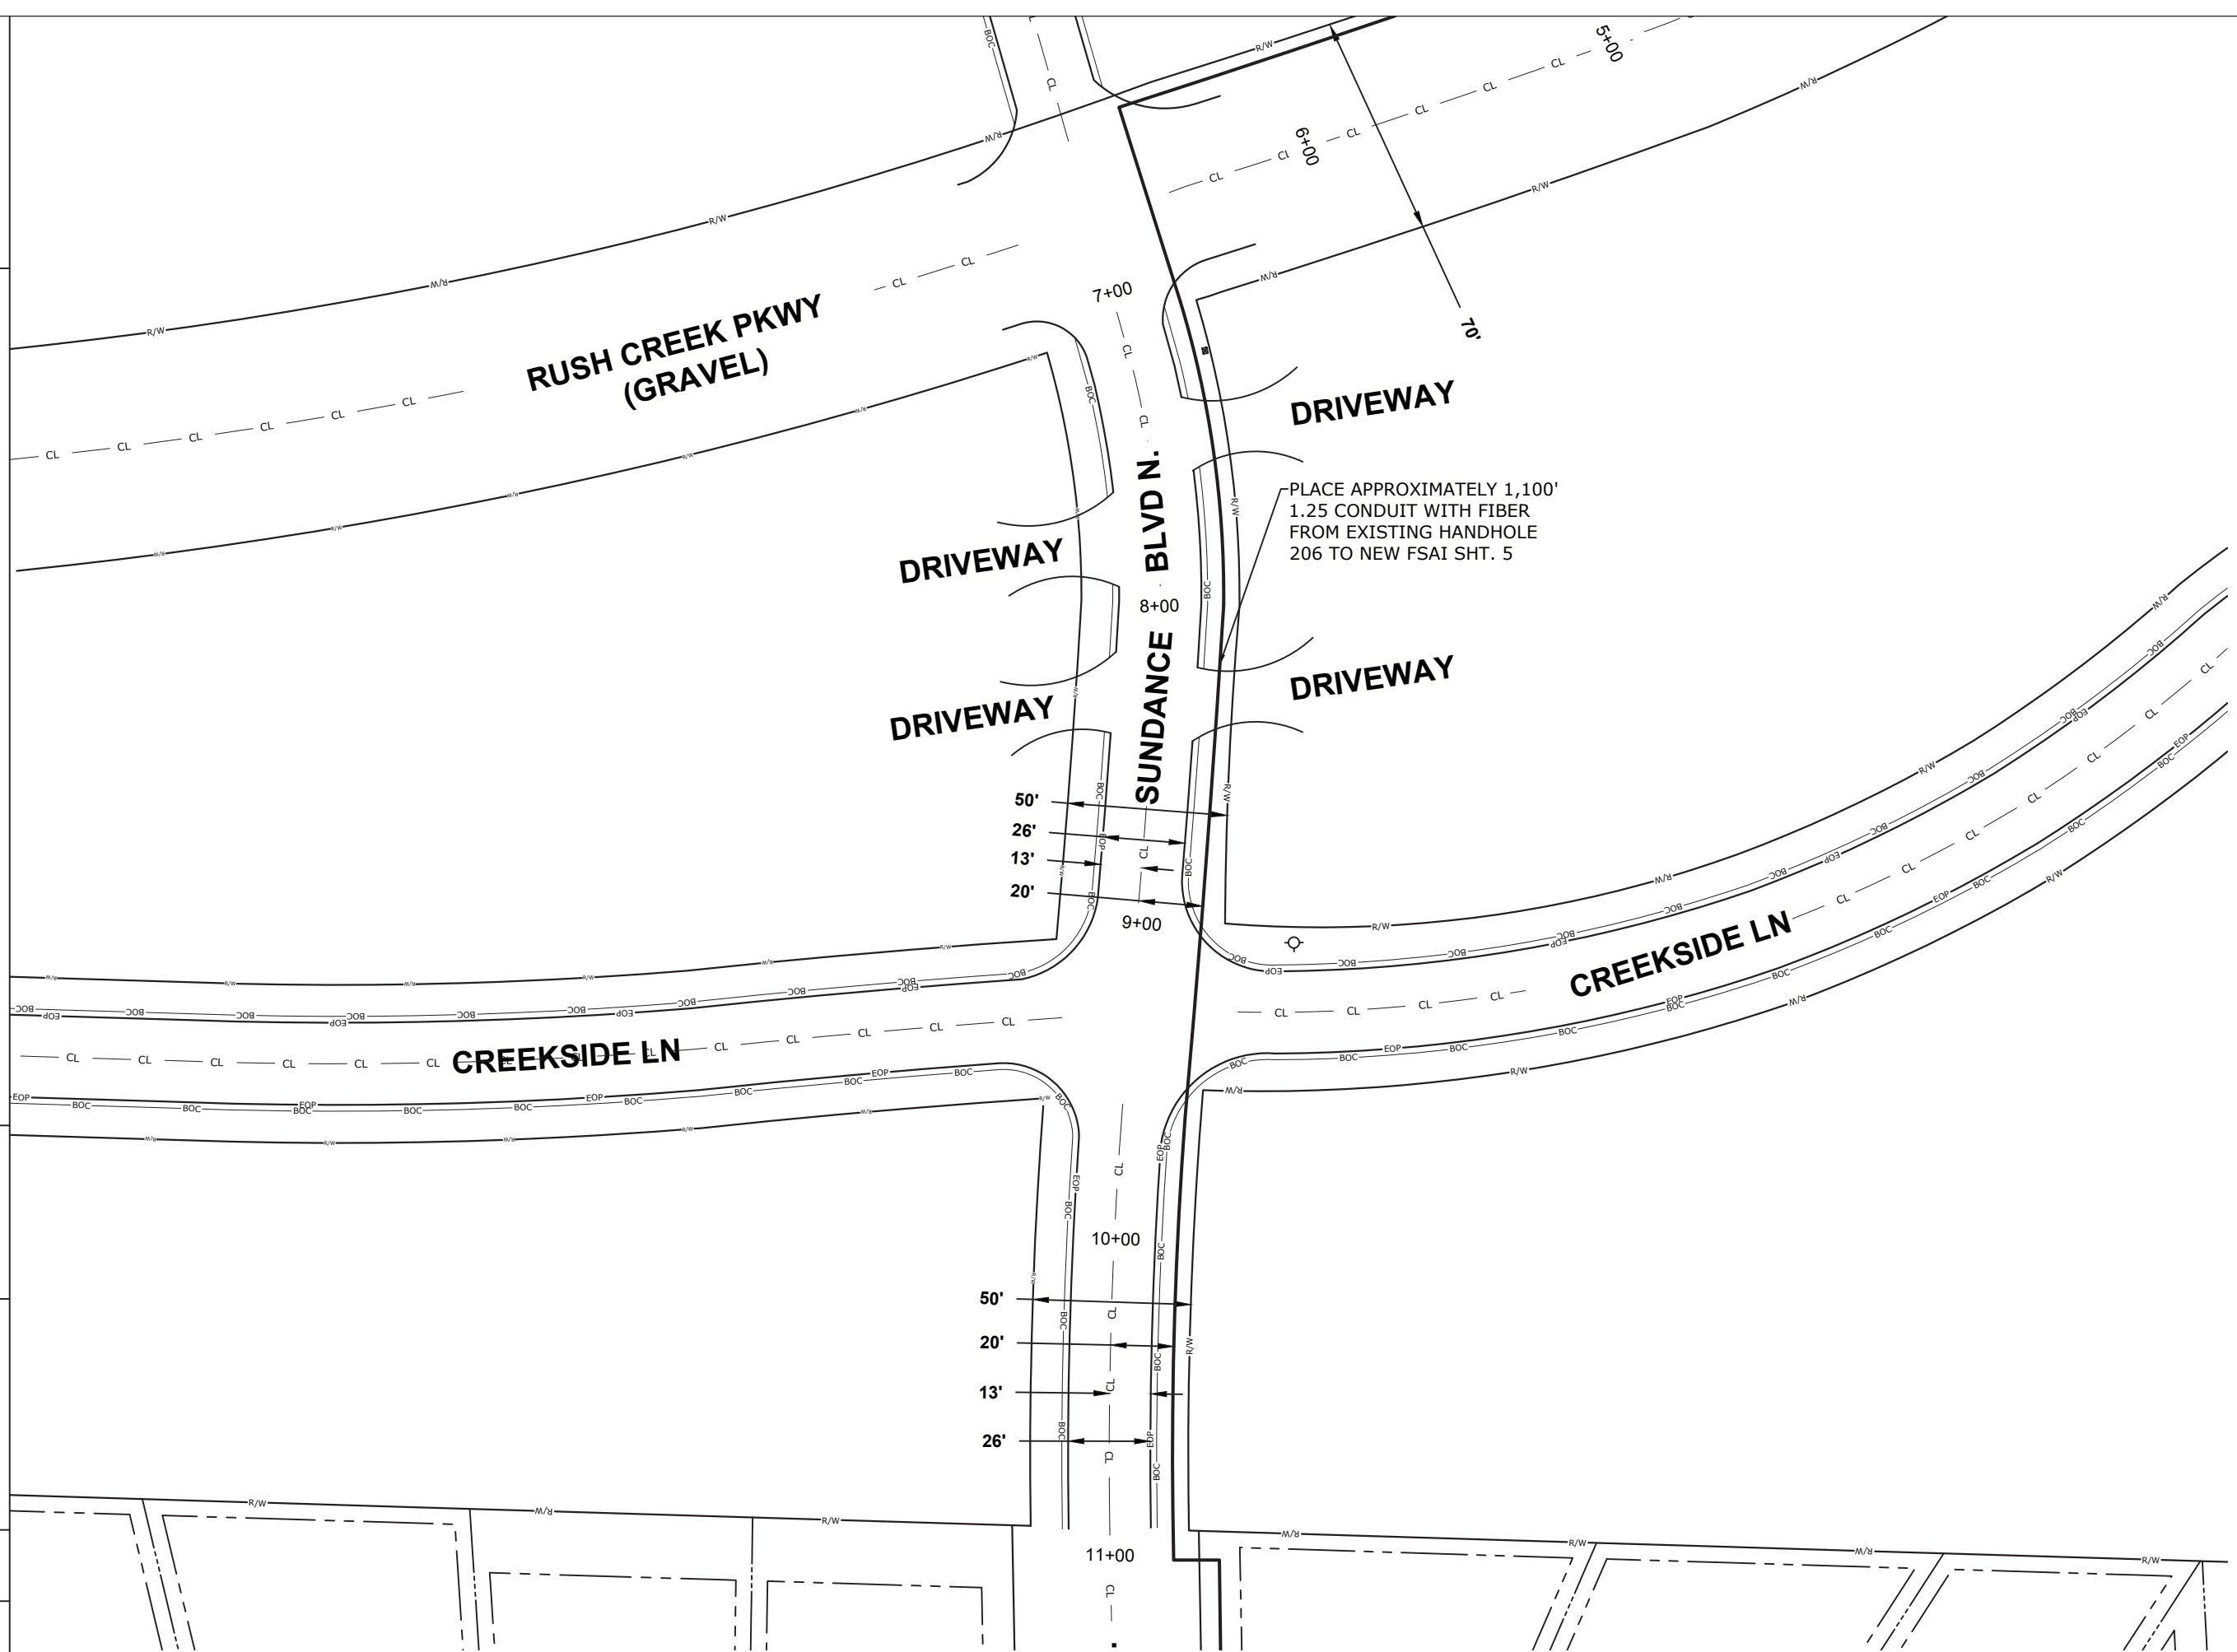

TO SHEET 02

TO SHEET 04

PROJECT: N.279645


CENTURYLINK  
ENGINEER:  
JUSTIN FOTH  
PHONE:  
651.312.5323  
EMAIL:  
JUSTIN.FOTH1@CENTURYLINK.COM

POWER ENGINEERS  
DRAWN BY:  
RION E. TENWAH  
EMAIL:  
RION.TENWAH@POWERENG.COM

FIELD ENGINEER:  
RION E. TENWAH

SHEET: 03 REV: 01  
OF: 09 DATE: 08/25/2017



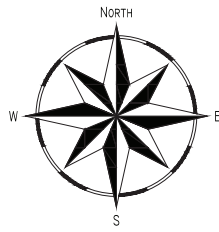

RUSH CREEK PKWY &  
CATTAIL PATH  
MAPLE GROVE,  
MN 55369  
HENNEPIN COUNTY


CITY PERMIT


PROJECT: N.279645

CENTURYLINK  
ENGINEER:  
JUSTIN FOTH  
PHONE:  
651.312.5323  
EMAIL:  
JUSTIN.FOTH1@CENTURYLINK.COM

POWER ENGINEERS  
DRAWN BY:  
RION E. TENWAH  
EMAIL:  
RION.TENWAH@POWERENG.COM  
FIELD ENGINEER:  
RION E. TENWAH

SHEET: 04 REV: 01  
OF: 09 DATE: 08/25/2017

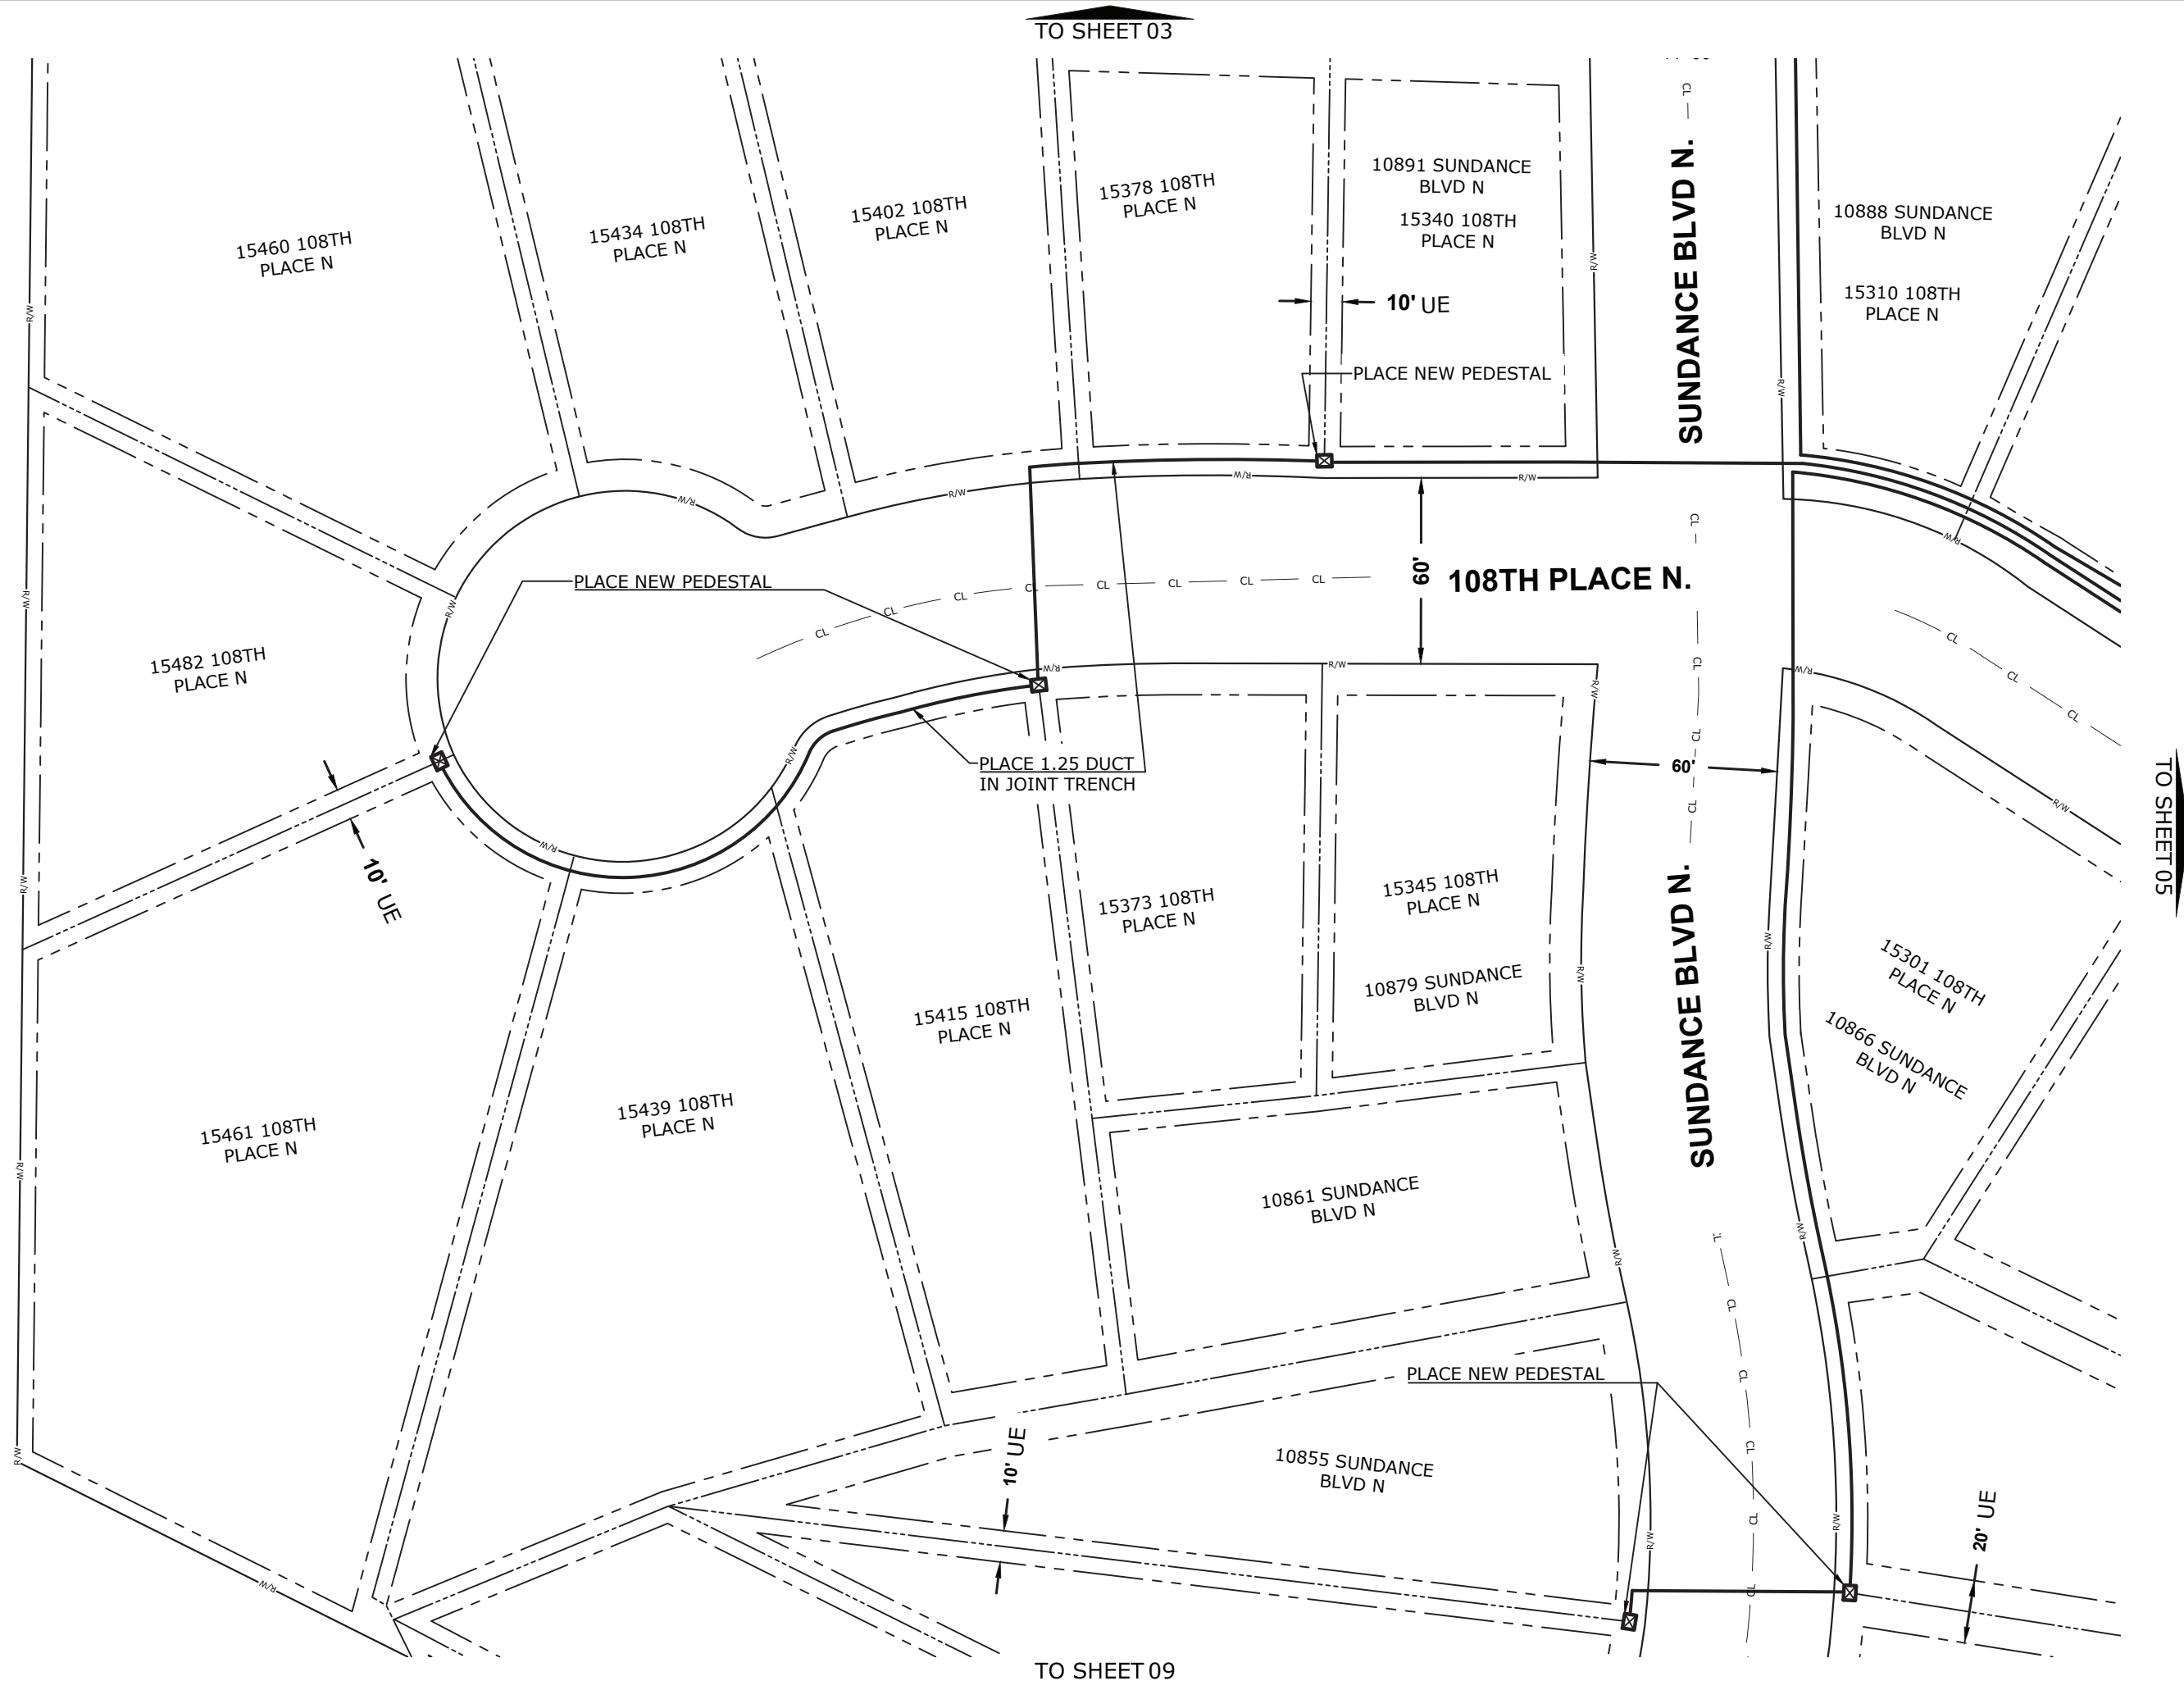

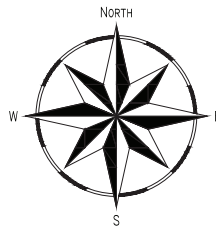

RUSH CREEK PKWY &  
CATTAIL PATH  
MAPLE GROVE,  
MN 55369  
HENNEPIN COUNTY

CITY PERMIT


PROJECT: N.279645


CENTURYLINK  
ENGINEER:  
JUSTIN FOTH  
PHONE:  
651.312.5323  
EMAIL:  
JUSTIN.FOTH1@CENTURYLINK.COM

POWER ENGINEERS  
DRAWN BY:  
RION E. TENWAH  
EMAIL:  
RION.TENWAH@POWERENG.COM

FIELD ENGINEER:  
RION E. TENWAH


SHEET: 05 REV: 01  
OF: 09 DATE: 08/25/2017

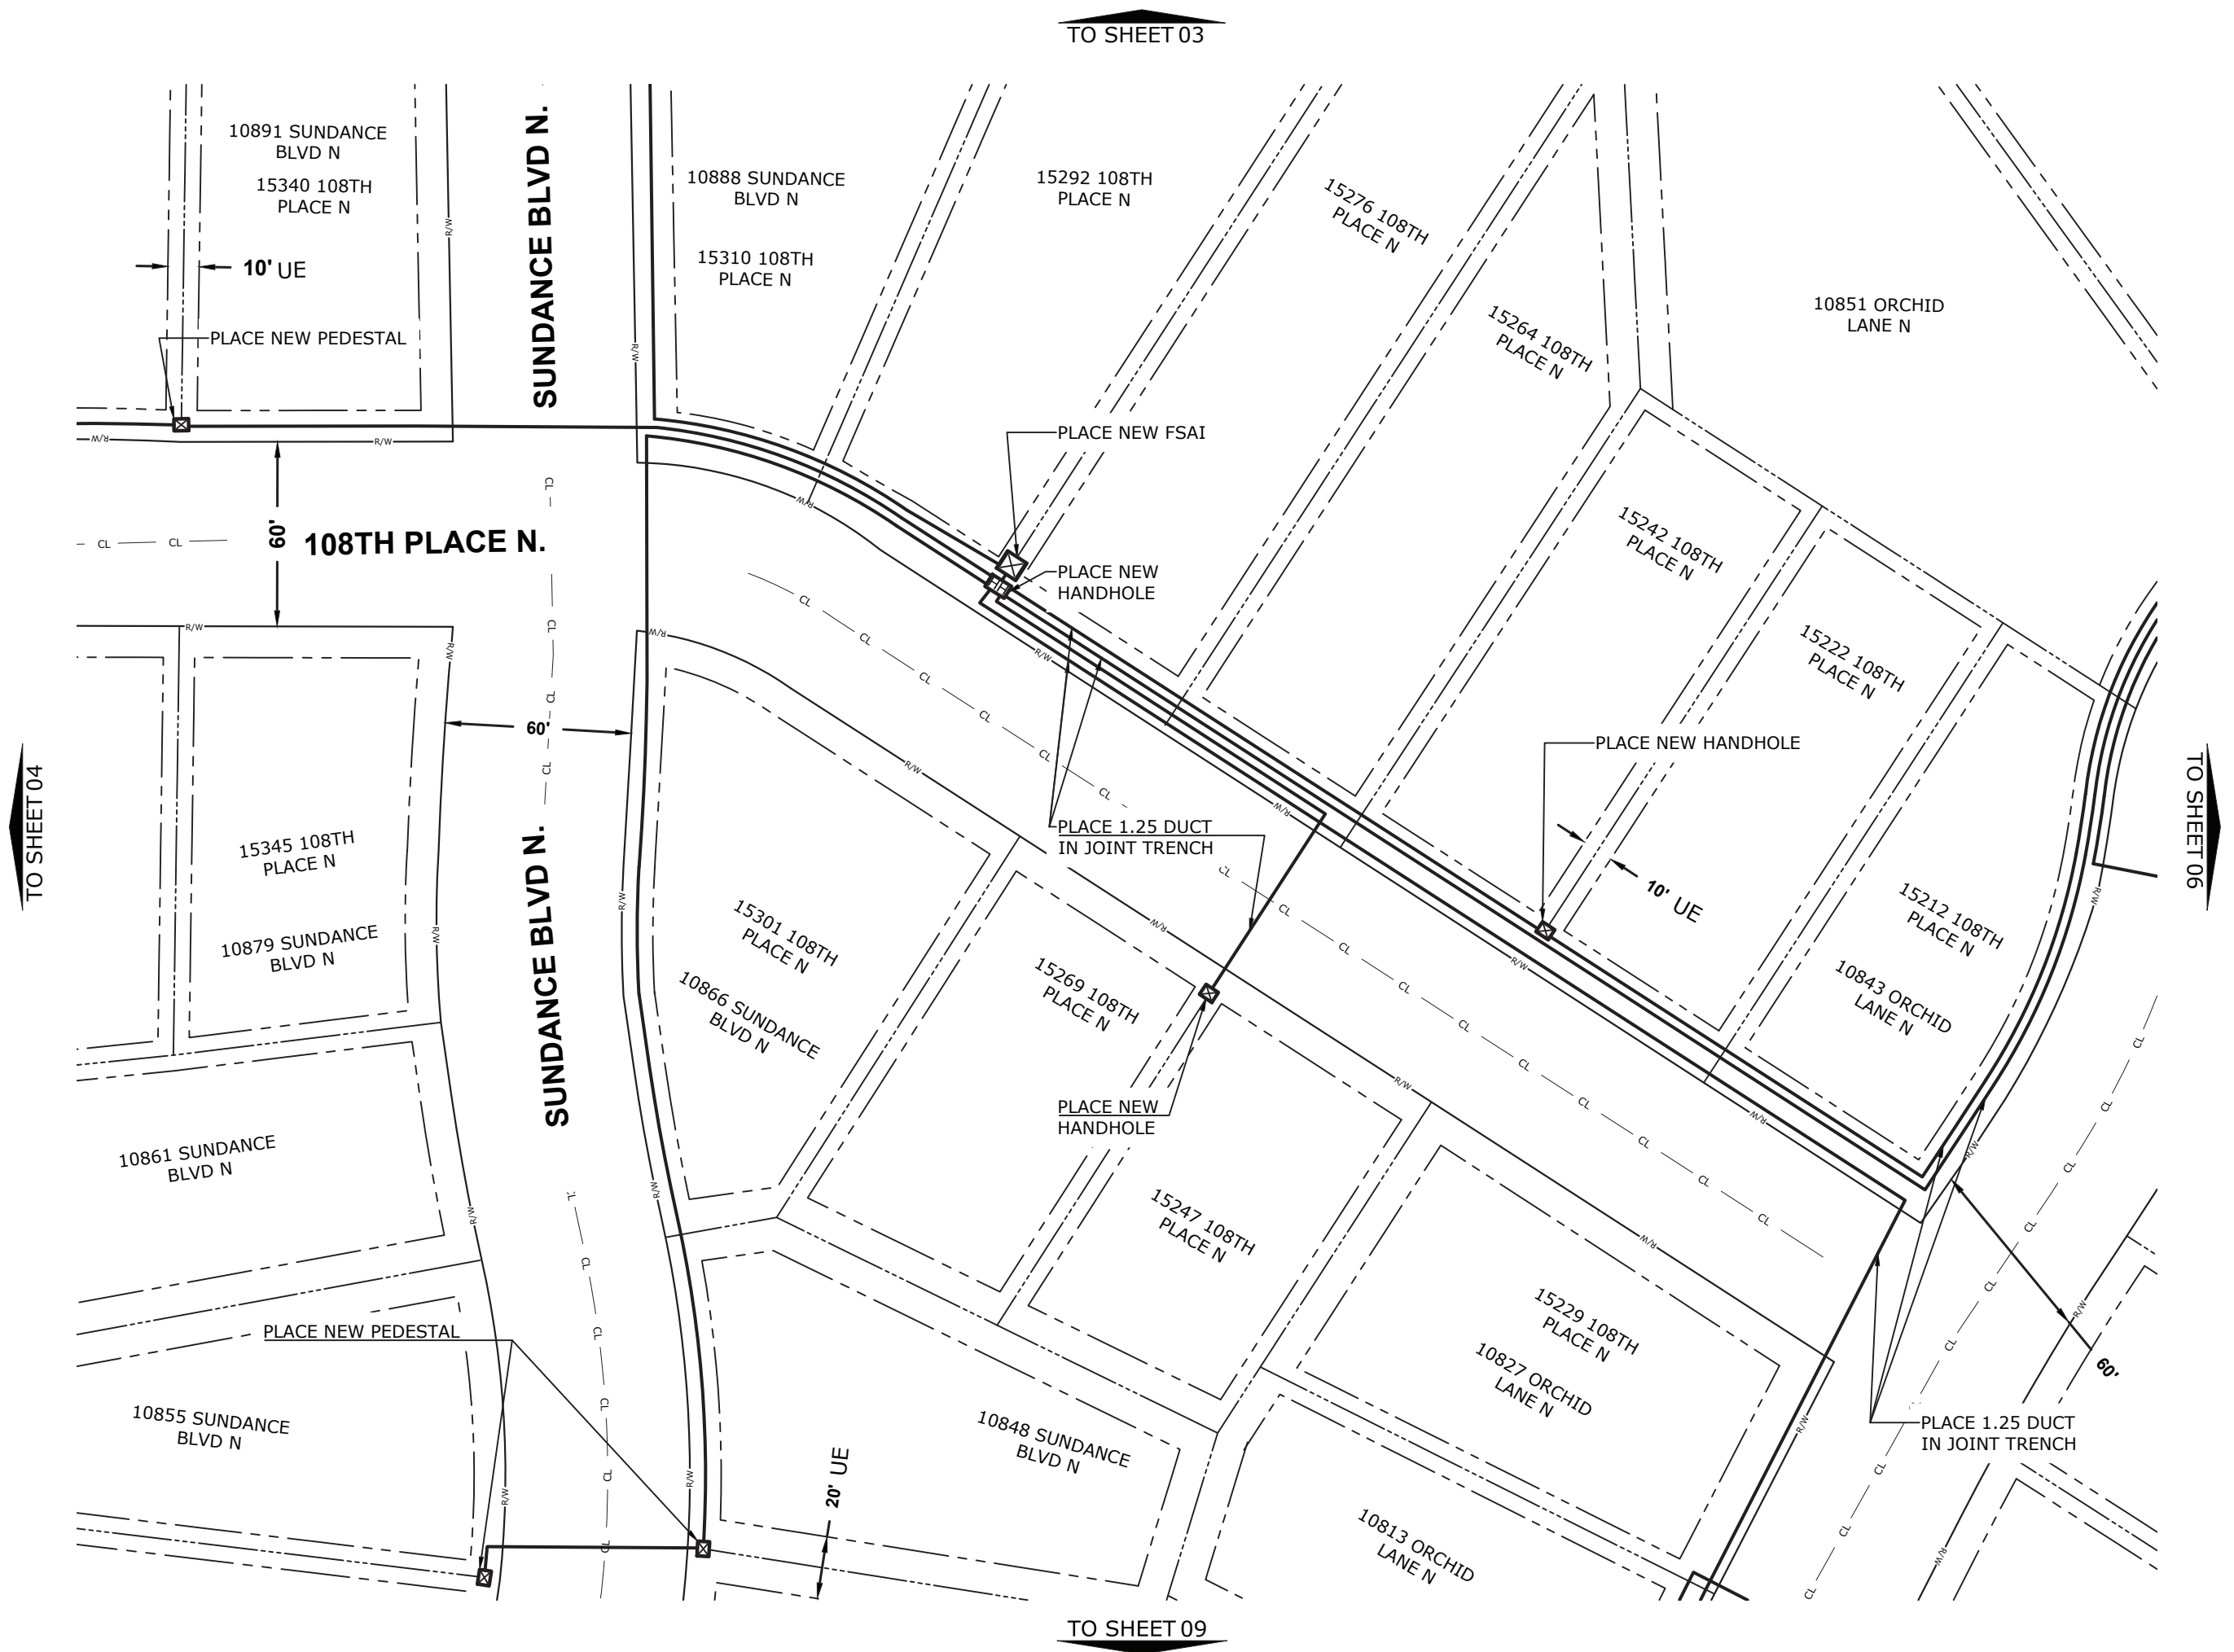

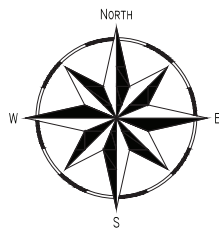

RUSH CREEK PKWY &  
CATTAIL PATH  
MAPLE GROVE,  
MN 55369  
HENNEPIN COUNTY

CITY PERMIT

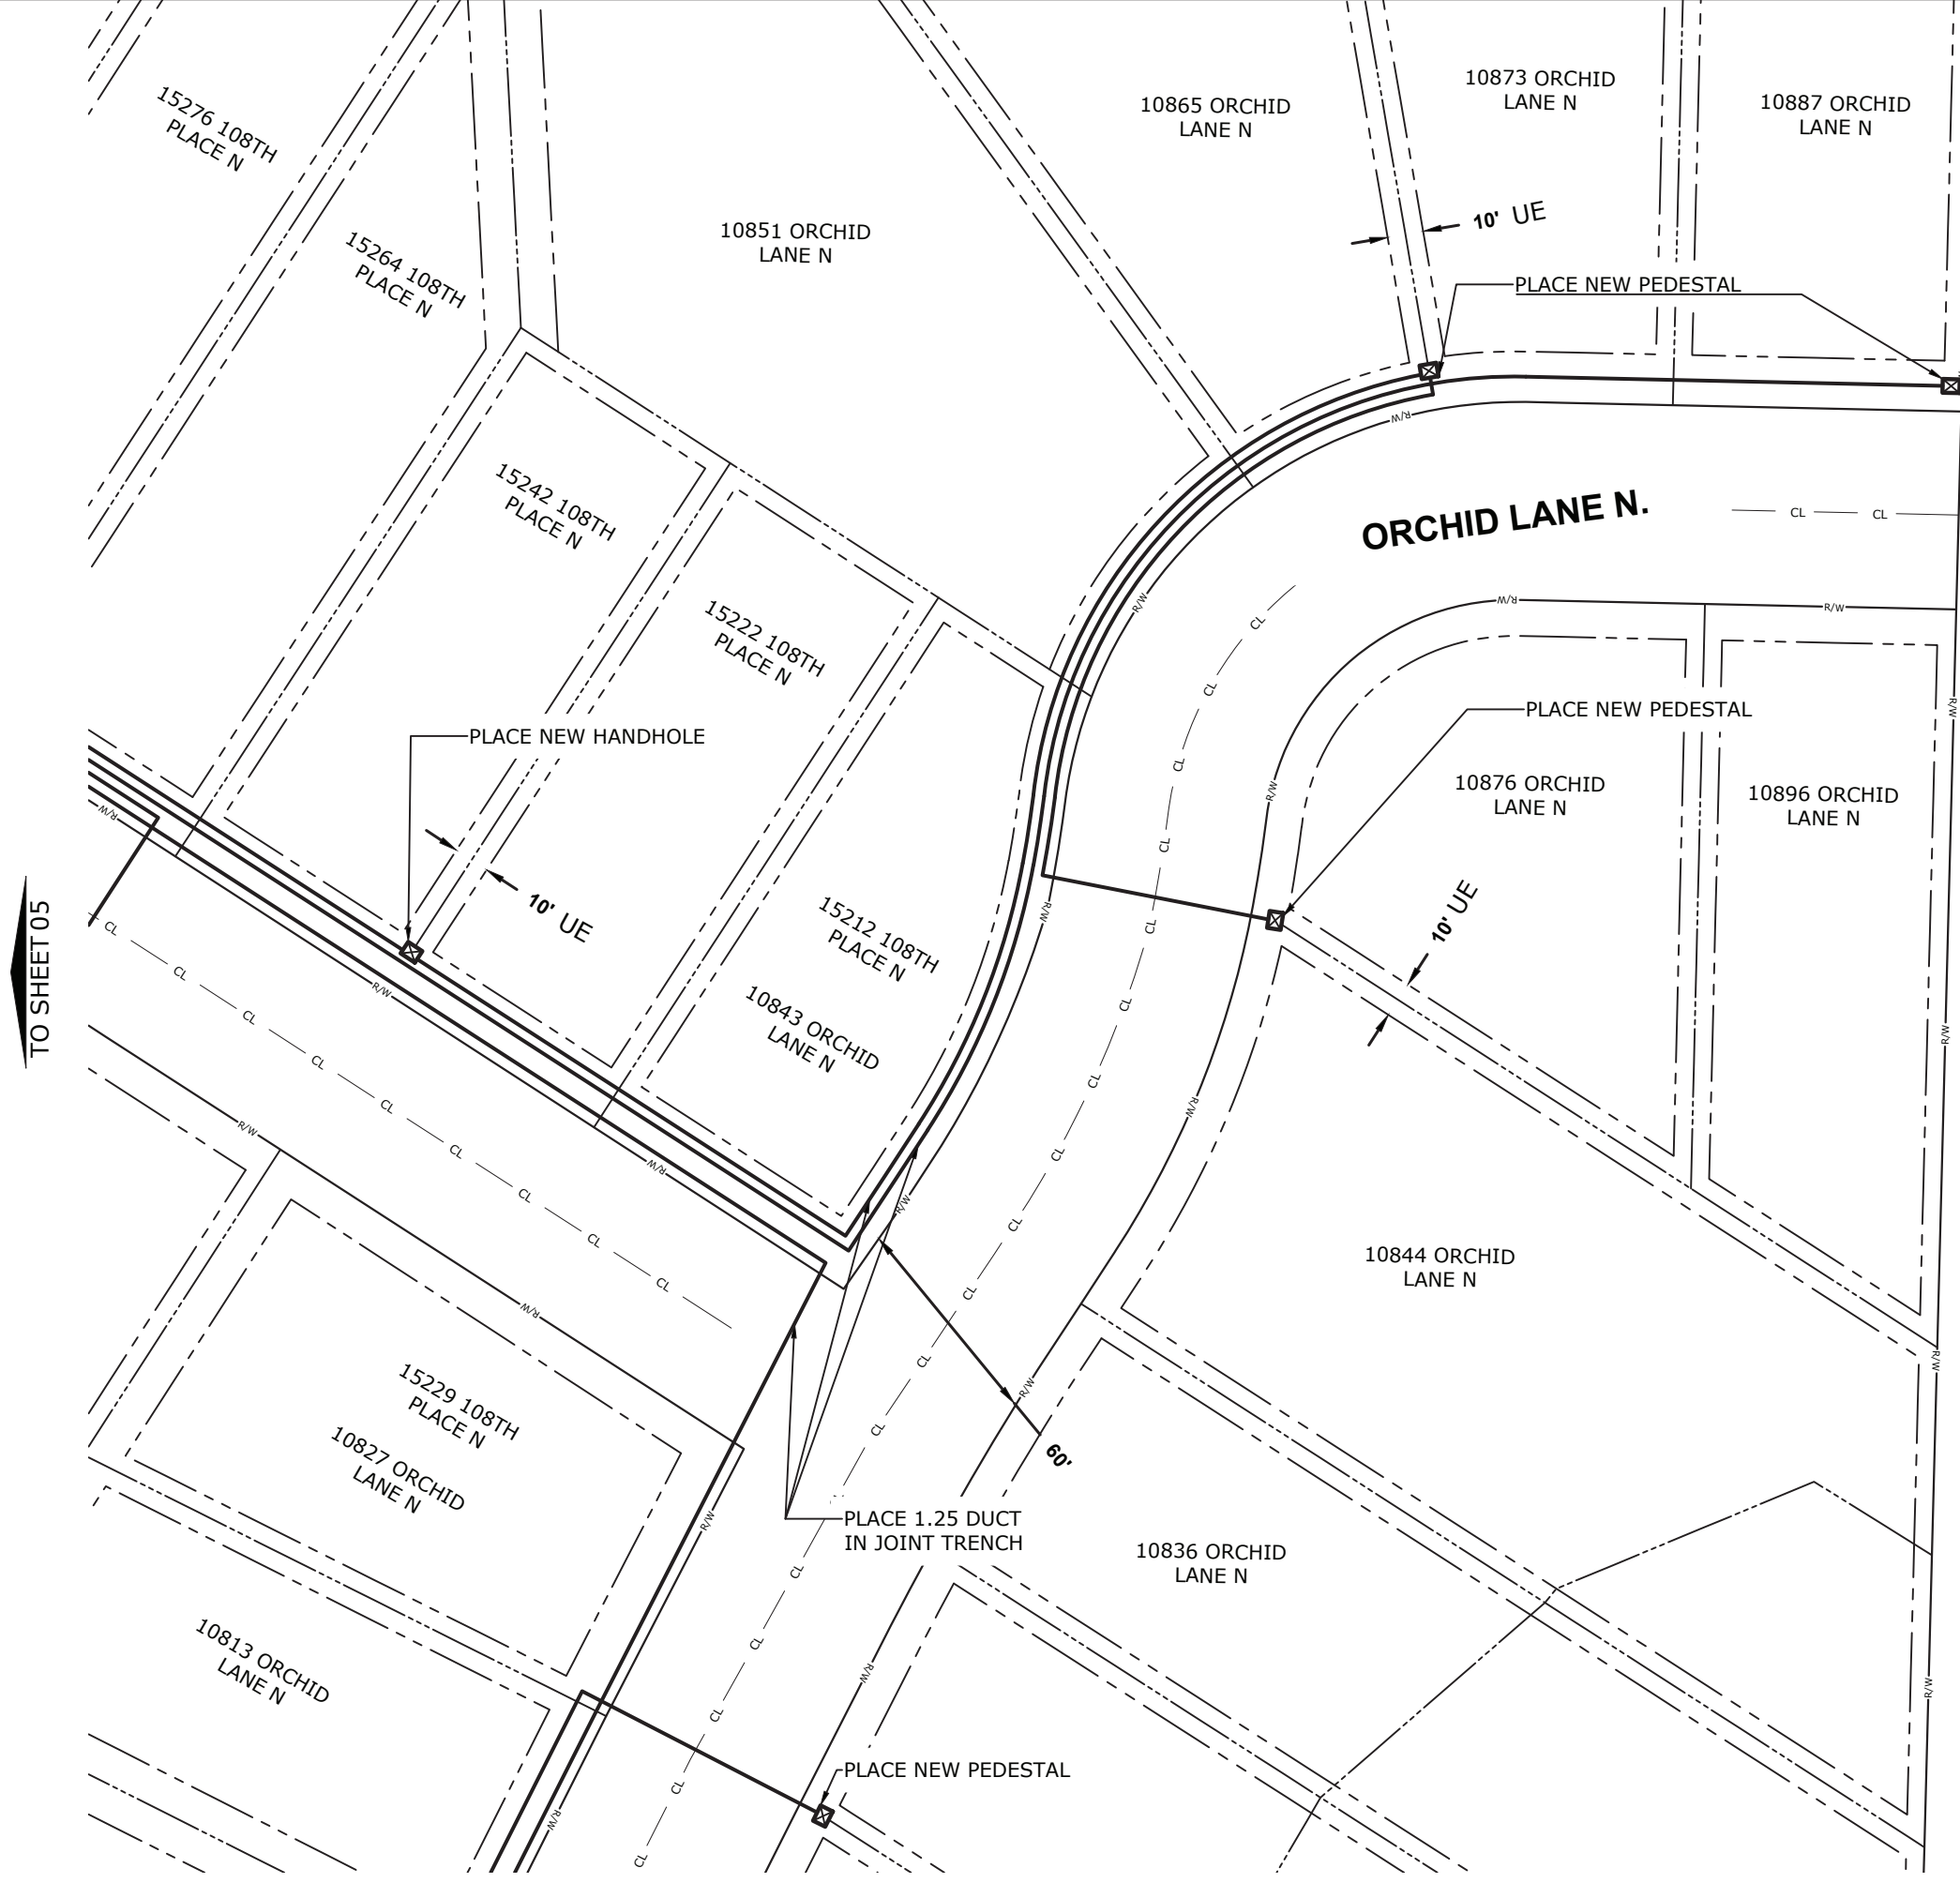

TO SHEET 05

TO SHEET 07

PROJECT: N.279645


CENTURYLINK  
ENGINEER:  
JUSTIN FOTH  
PHONE:  
651.312.5323  
EMAIL:  
JUSTIN.FOTH1@CENTURYLINK.COM

POWER ENGINEERS  
DRAWN BY:  
RION E. TENWAH  
EMAIL:  
RION.TENWAH@POWERENG.COM

FIELD ENGINEER:  
RION E. TENWAH

SHEET: 06 REV: 01  
OF: 09 DATE: 08/25/2017



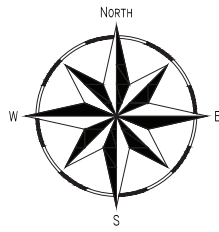

RUSH CREEK PKWY &  
CATTAIL PATH  
MAPLE GROVE,  
MN 55369  
HENNEPIN COUNTY

CITY PERMIT


PROJECT: N.279645


CENTURYLINK  
ENGINEER:  
JUSTIN FOTH  
PHONE:  
651.312.5323  
EMAIL:  
JUSTIN.FOTH1@CENTURYLINK.COM

POWER ENGINEERS  
DRAWN BY:  
RION E. TENWAH  
EMAIL:  
RION.TENWAH@POWERENG.COM

FIELD ENGINEER:  
RION E. TENWAH

SHEET: 07 REV: 01  
OF: 09 DATE: 08/25/2017

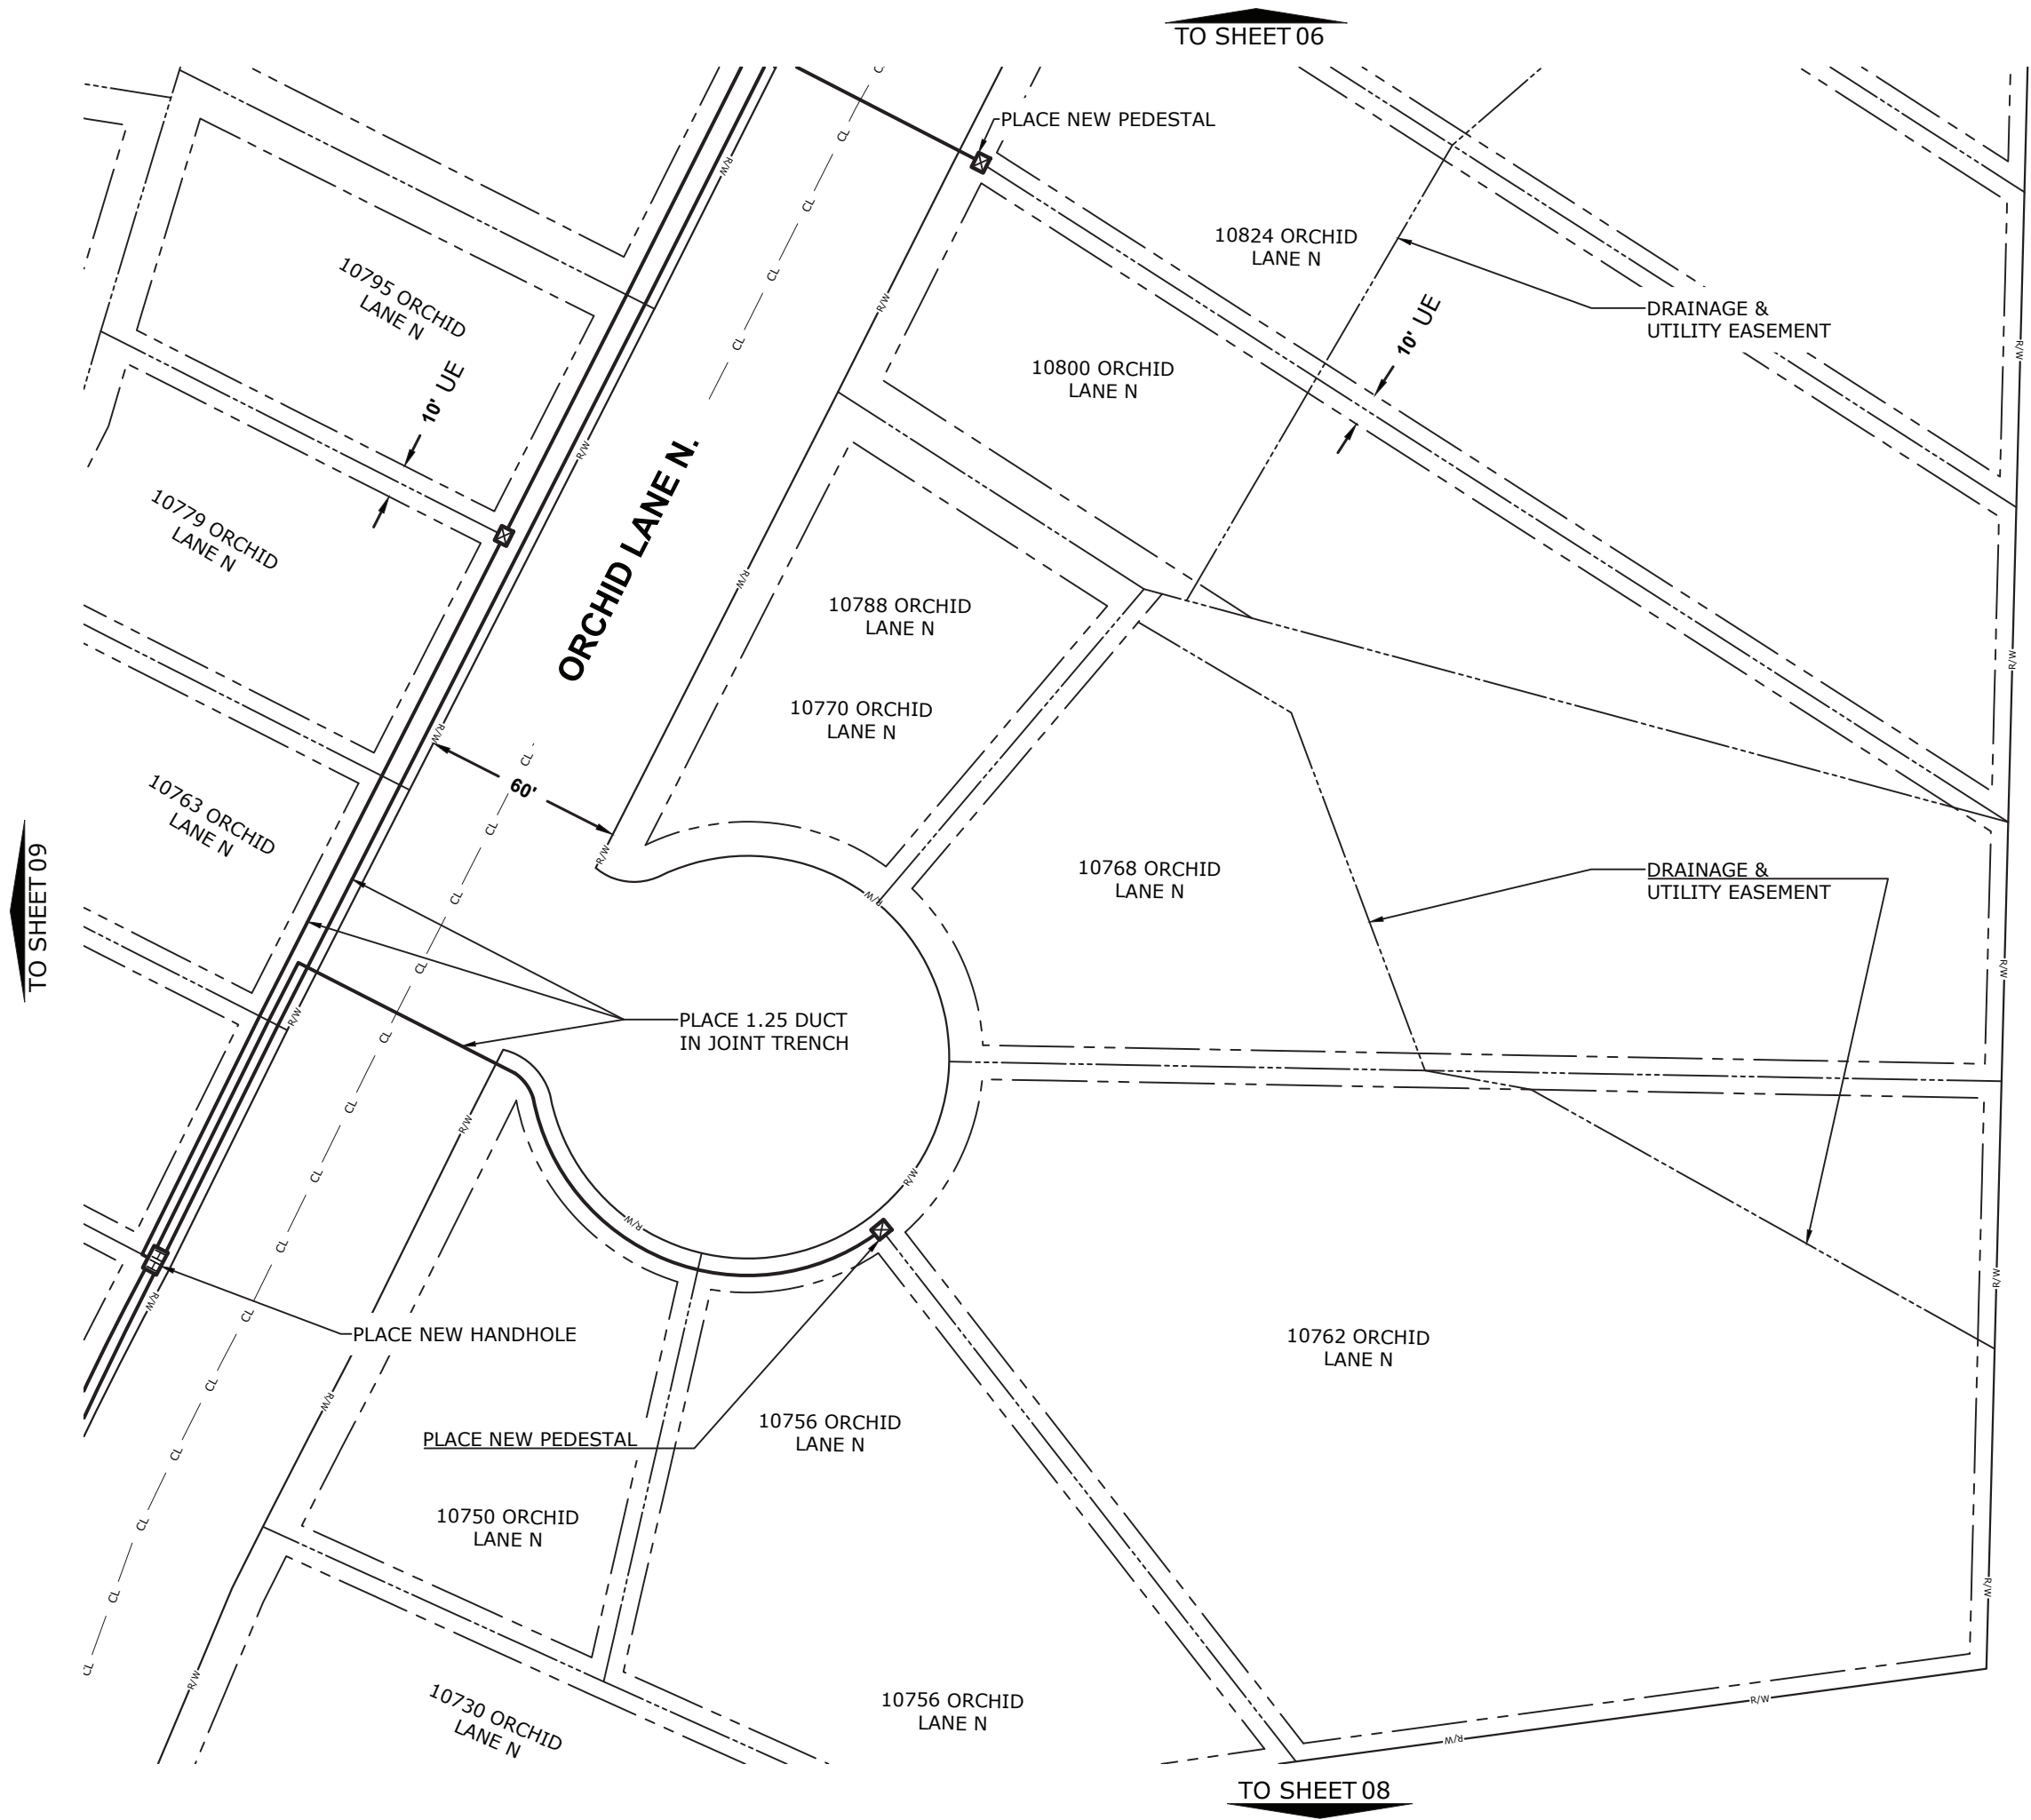

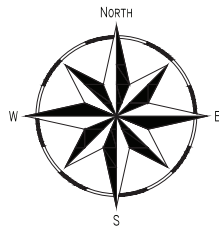

RUSH CREEK PKWY &  
CATTAIL PATH  
MAPLE GROVE,  
MN 55369  
HENNEPIN COUNTY  
  
CITY PERMIT


PROJECT: N.279645

CENTURYLINK  
ENGINEER:  
JUSTIN FOTH  
PHONE:  
651.312.5323  
EMAIL:  
JUSTIN.FOTH1@CENTURYLINK.COM


POWER ENGINEERS  
DRAWN BY:  
RION E. TENWAH  
EMAIL:  
RION.TENWAH@POWERENG.COM

FIELD ENGINEER:  
RION E. TENWAH

SHEET: 08 REV: 01  
OF: 09 DATE: 08/25/2017

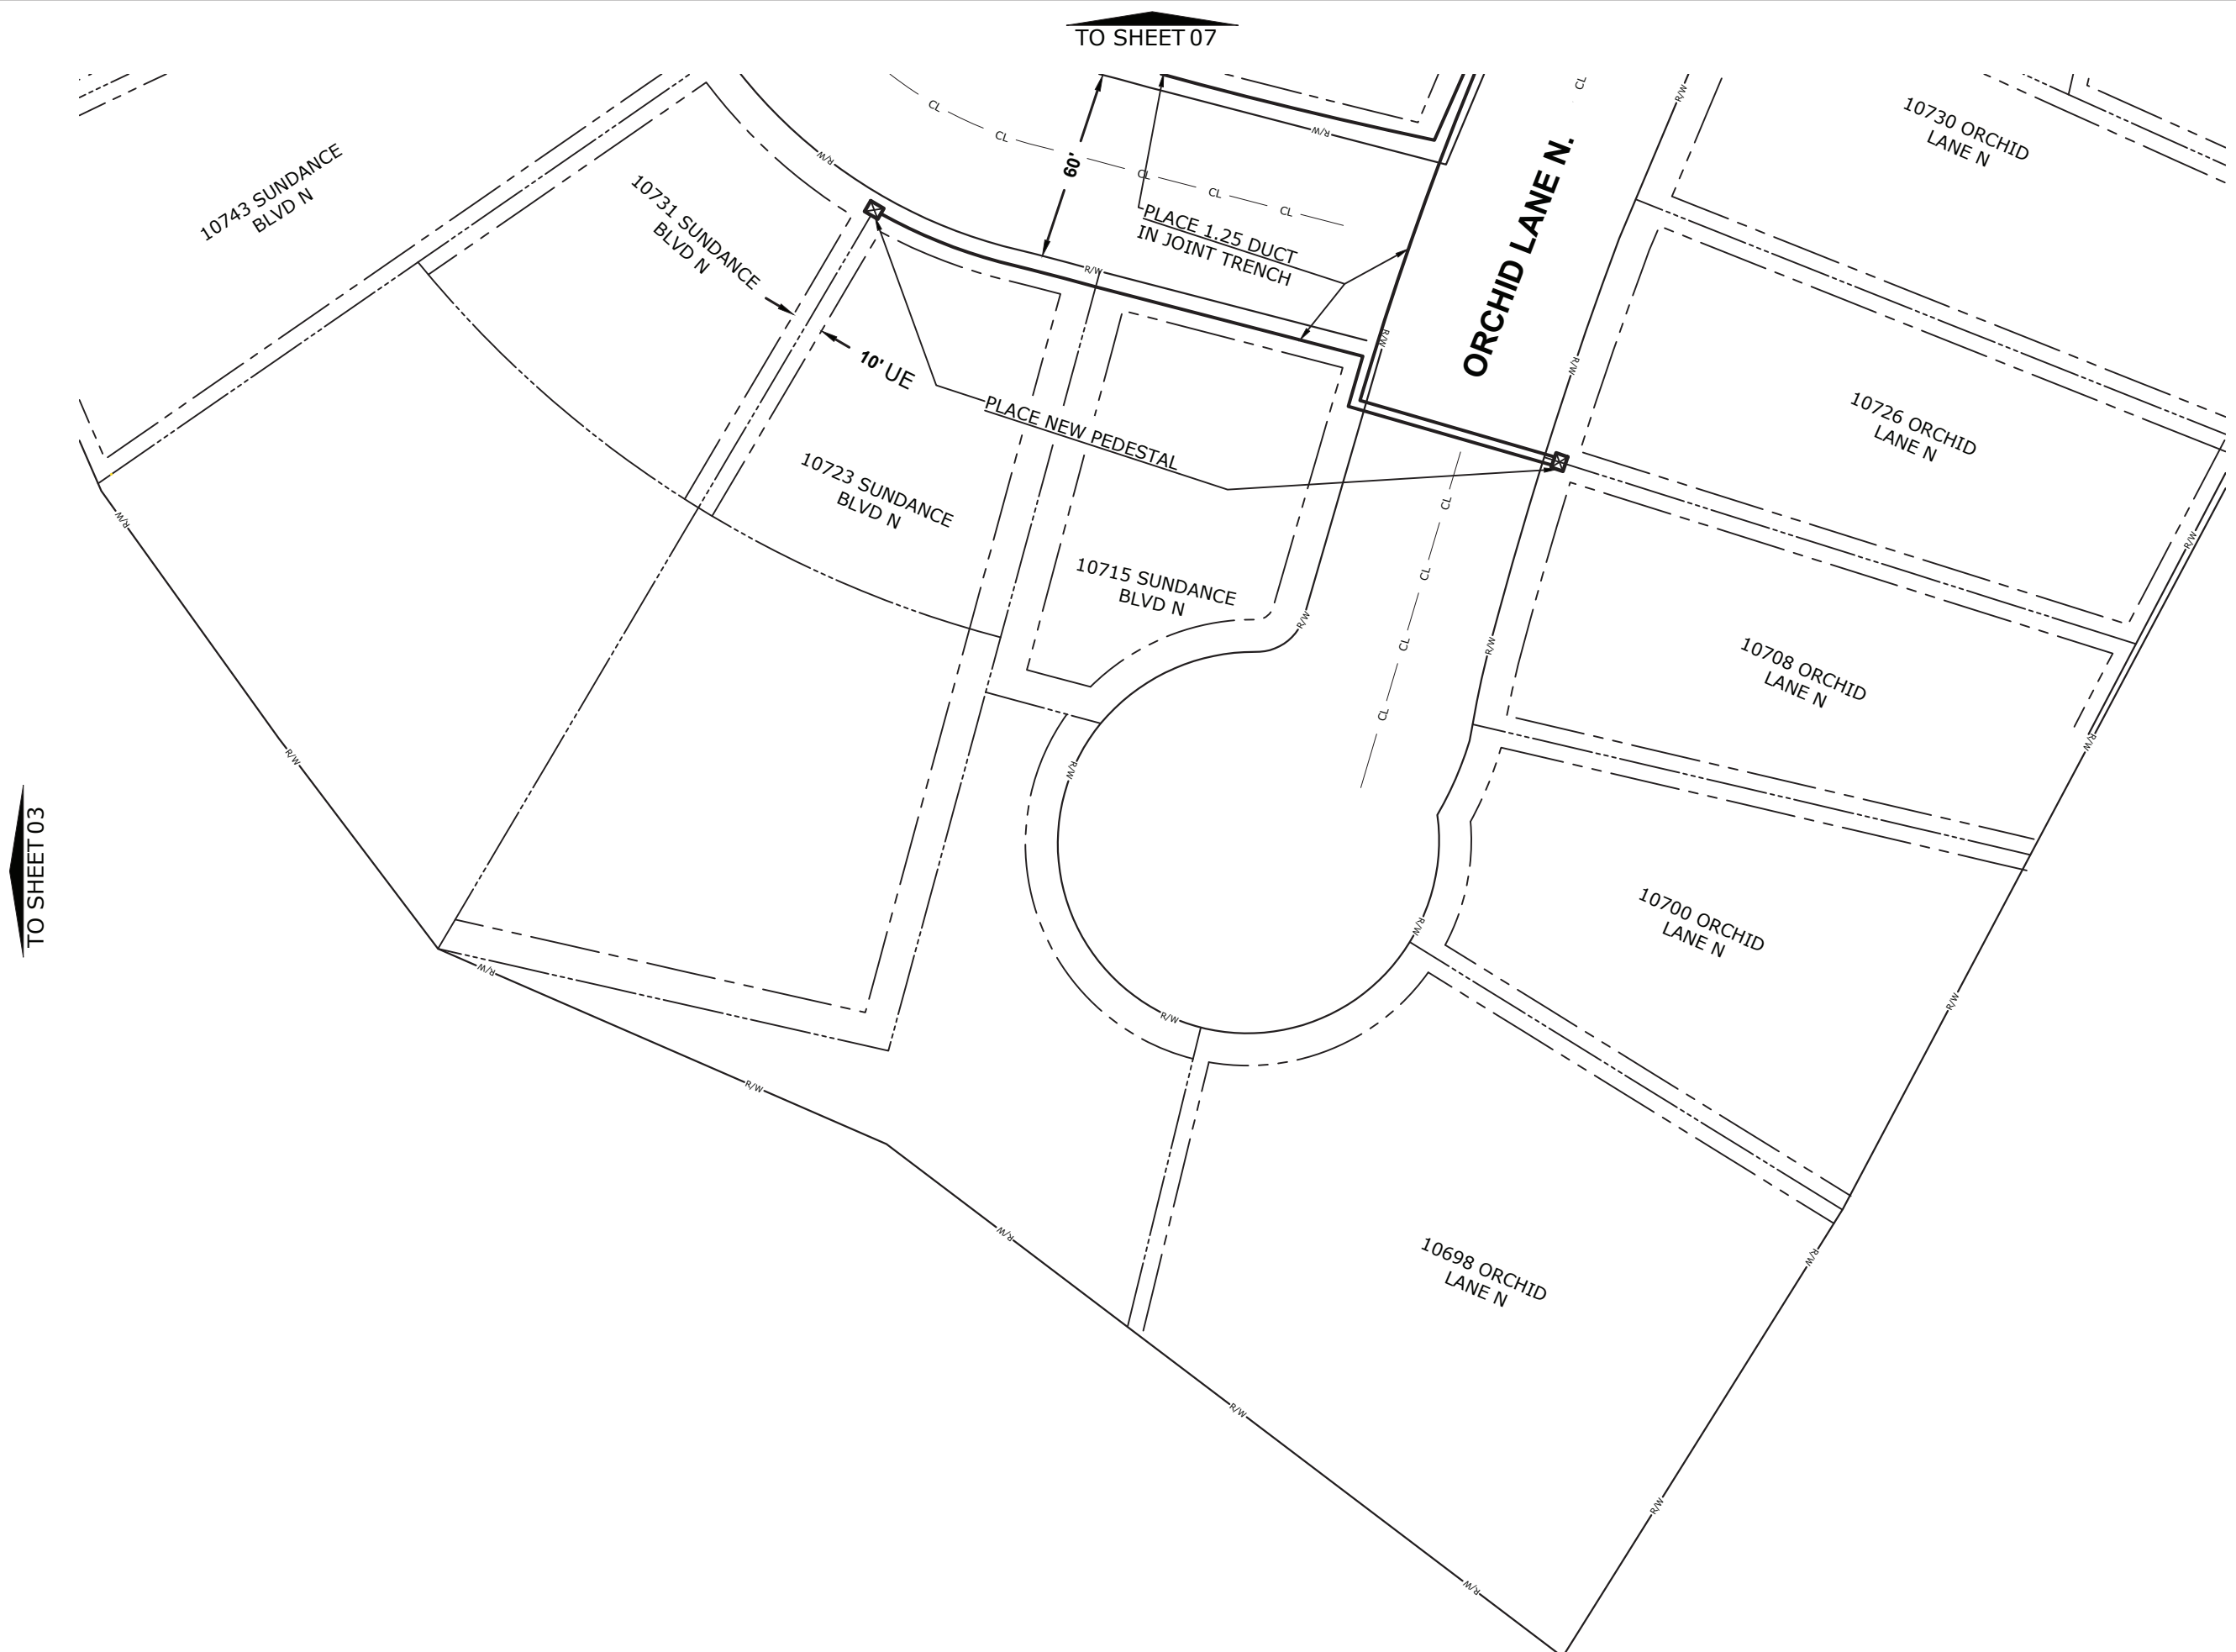



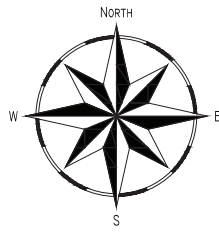

RUSH CREEK PKWY &  
CATTAIL PATH  
MAPLE GROVE,  
MN 55369  
HENNEPIN COUNTY  
  
CITY PERMIT

PROJECT: N.279645

CENTURYLINK  
ENGINEER:  
JUSTIN FOTH  
PHONE:  
651.312.5323  
EMAIL:  
JUSTIN.FOTH1@CENTURYLINK.COM

POWER ENGINEERS  
DRAWN BY:  
RION E. TENWAH  
EMAIL:  
RION.TENWAH@POWERENG.COM  
FIELD ENGINEER:  
RION E. TENWAH

SHEET: 09      REV: 01  
OF: 09        DATE: 08/25/2017



TO SHEET 05

TO SHEET 07

TO SHEET 07