


GENERAL LOCATION ONLY.
DO NOT USE TO LOCATE FOR EXCAVATION.
CALL 1-800-252-1166 FOR ONSITE LOCATIONS AND STAKING.

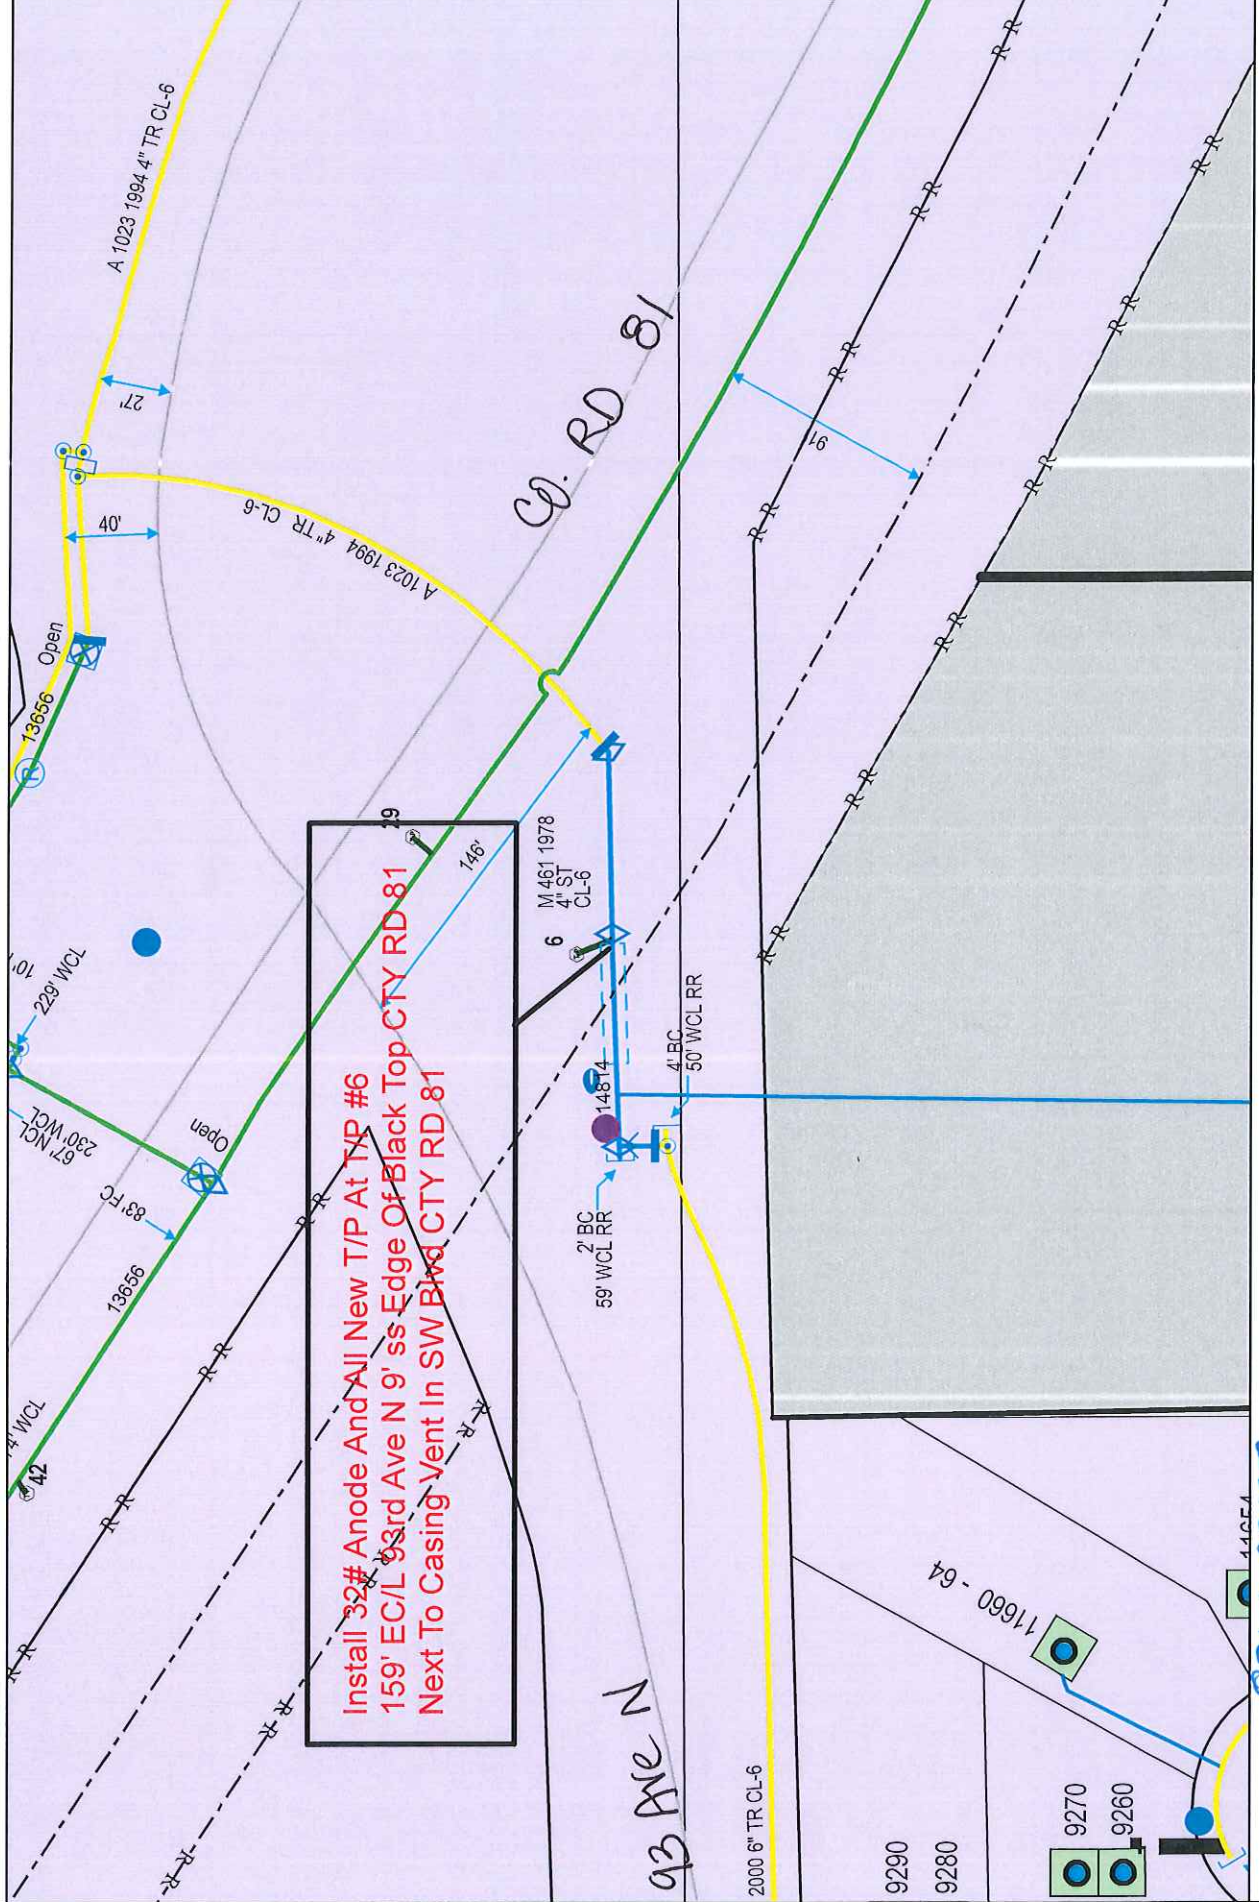

Scale: 1" = 76'



**Install 32# Anode And All New T/P At T/P #6
159' EC/L 93rd Ave N 9' ss Edge Of Black Top CTY RD 81
Next To Casing Vent In SW Blvd CTY RD 81**

Work Order #: 83660077
Design Date: 10/2/2017
City: Maple Grove
Quad/Sec/Twp/Rng: SE 1/4, Sec 11, T119/R22
CP Section #: 14814
CP Area: 318
Designed By: D Justin
Designer Phone #: 612-910-1555