

NOTE: BORE ALL PAVED STREETS AND DRIVEWAYS
 Minimum depth requirements for crossings of state highways and county roads is 60". Minimum depth requirements for crossings of city streets and township roads is 48".
 Minimum depth for parallel installations on state highways and county roads is 36". Minimum depth for parallel installations on city streets and township roads is 30". All steel pipe welds to be coated with 2 part epoxy.

INSTALL LOCATING POINTS AT A MAXIMUM SPACING OF 1,000 FT.

INSTALL 2" PE CL-6 MAIN 6'-7" BACK OF CURB

T = INSTALL 2" PE TEE
 E = INSTALL 2" PE 90 DEG ELL
 C = INSTALL 2" PE CAP TO COVER SERVICE

Install; Clean and Test; and Put in Service; Proposed new main per CenterPoint Energy Construction and Service Manual.

Purge new main until essentially 100% gas reading is obtained on Combustible Gas Indicator. See CenterPoint Energy Construction and Service Manual Section CS-B-1.230 for purging mains into service.

Install a marker ball at a new end of main, at a valve, at each ell of a horizontal offset, at road crossings and at any fitting or pressure control identified as needing to be located in the future. Refer to CenterPoint Energy Construction and Service Manual section CS-B-1.310 for installation procedures.

I hereby certify that this plan, specification, or report was prepared by me or under my direct supervision and that I am a duly Licensed Professional Engineer under the laws of the state of Minnesota.

Signature: *[Handwritten Signature]*

Typed or Printed Name: Daniel G. Christensen

Date: 9/29/2017 License Number: 46588

EXISTING
 2" PE CAP, CL-6, 79602902-2016
 23' NCL 81 PL
 38' WCL CENTRAL PARK WAY,
 5' E SEW DRAIN, 36" COVER
 BUTT FUSE & CONTINUE
 2" PE NORTHEAST

PROPOSED WO
 82402375-2017



MINNESOTA REGION

PROPRIETARY AND CONFIDENTIAL

PROJECT #: 83606273

M52900 MAPLE GROVE

ONE CALL:
 Hennepin
 *SE23 T119/R22
 *NE23 T119/R22
 * = this Page

LEGEND:
 4" PVC CONDUIT
 ACTIVE MAIN
 DESIGNED MAIN
 PROPOSED ABANDONED/
 OUT OF SERVICE MAIN
 ABANDONED/
 OUT OF SERVICE MAIN

PIPE REQUIRED:
 2868' 2" PE CL-6
 2868' PIPE

PROPOSED ABANDONED PIPE:

COPIES:
 PIPELINE INTEGRITY PACKET: N
 GAS VALVE: N
 DD NUMBER: N
 CORROSION: N
 EMP: N

FOLLOW INTERNAL PIPE SAMPLING REQUIREMENTS? N

SURVEYOR REQUIRED? N


RETURN PACKET TO ENG? N

GFIP #: N/A

PERMITS: CITY OF MAPLE GROVE

EXISTING
 4" TR CL-6, 71271876-2014
 48' ECL NBL HEMLOCK LN N
 INSTALL
 4" x 2" PE HVPT
 CONTINUE
 4" PE WEST

EXISTING TAP TO #8000 ZACHARY LN N
 52' ECL NBL ZACHARY LN N/HEMLOCK LN N
 190' SCL 81 AVE N
 6" N & 8" E ELEC POLE

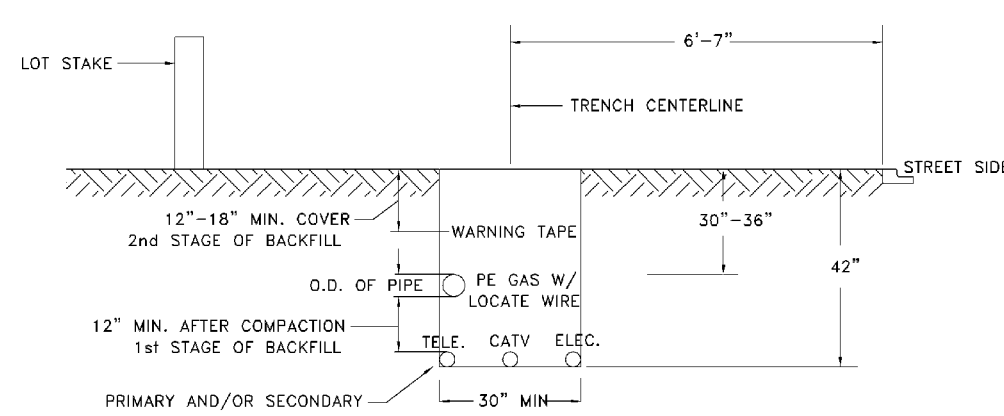

DUAL MAIN IN BOULEVARD

When butt fusing to existing in-service polyethylene, visually inspect for the presence of hydrocarbon permeation immediately after removing fusion iron. If any bubbling is identified on the heated surface, do not join to new PE pipe. Allow to cool and cut this end off (12" length) and send to the Golden Valley Lab with street location and W.O. #. Complete tie-in/extension using an electrofusion coupling(s). Document in field notes.

DESIGNER EXPRESS DESIGN
 9/29/2017 7:20:18 AM

PROJECT DESCRIPTION: NBRE
 DONEGAL SOUTH

DESIGNER: Marcia Kolstad
 PHONE #: 612-321-5482
 DRAWN BY: Marcia Kolstad
 DESIGN DATE: 9/28/2017

REVISION INFO:

Main
 SCALE 1" = 80'
 SHEET 1 OF 1