
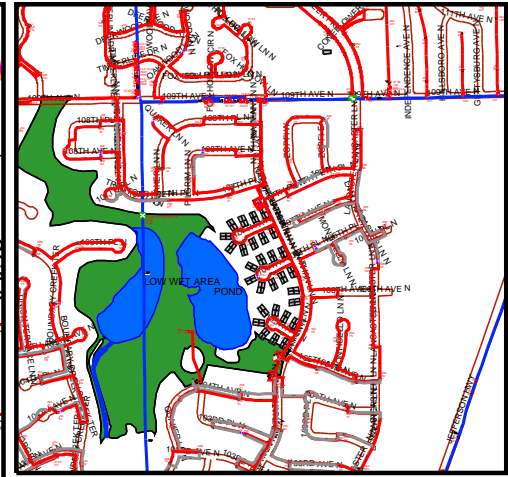
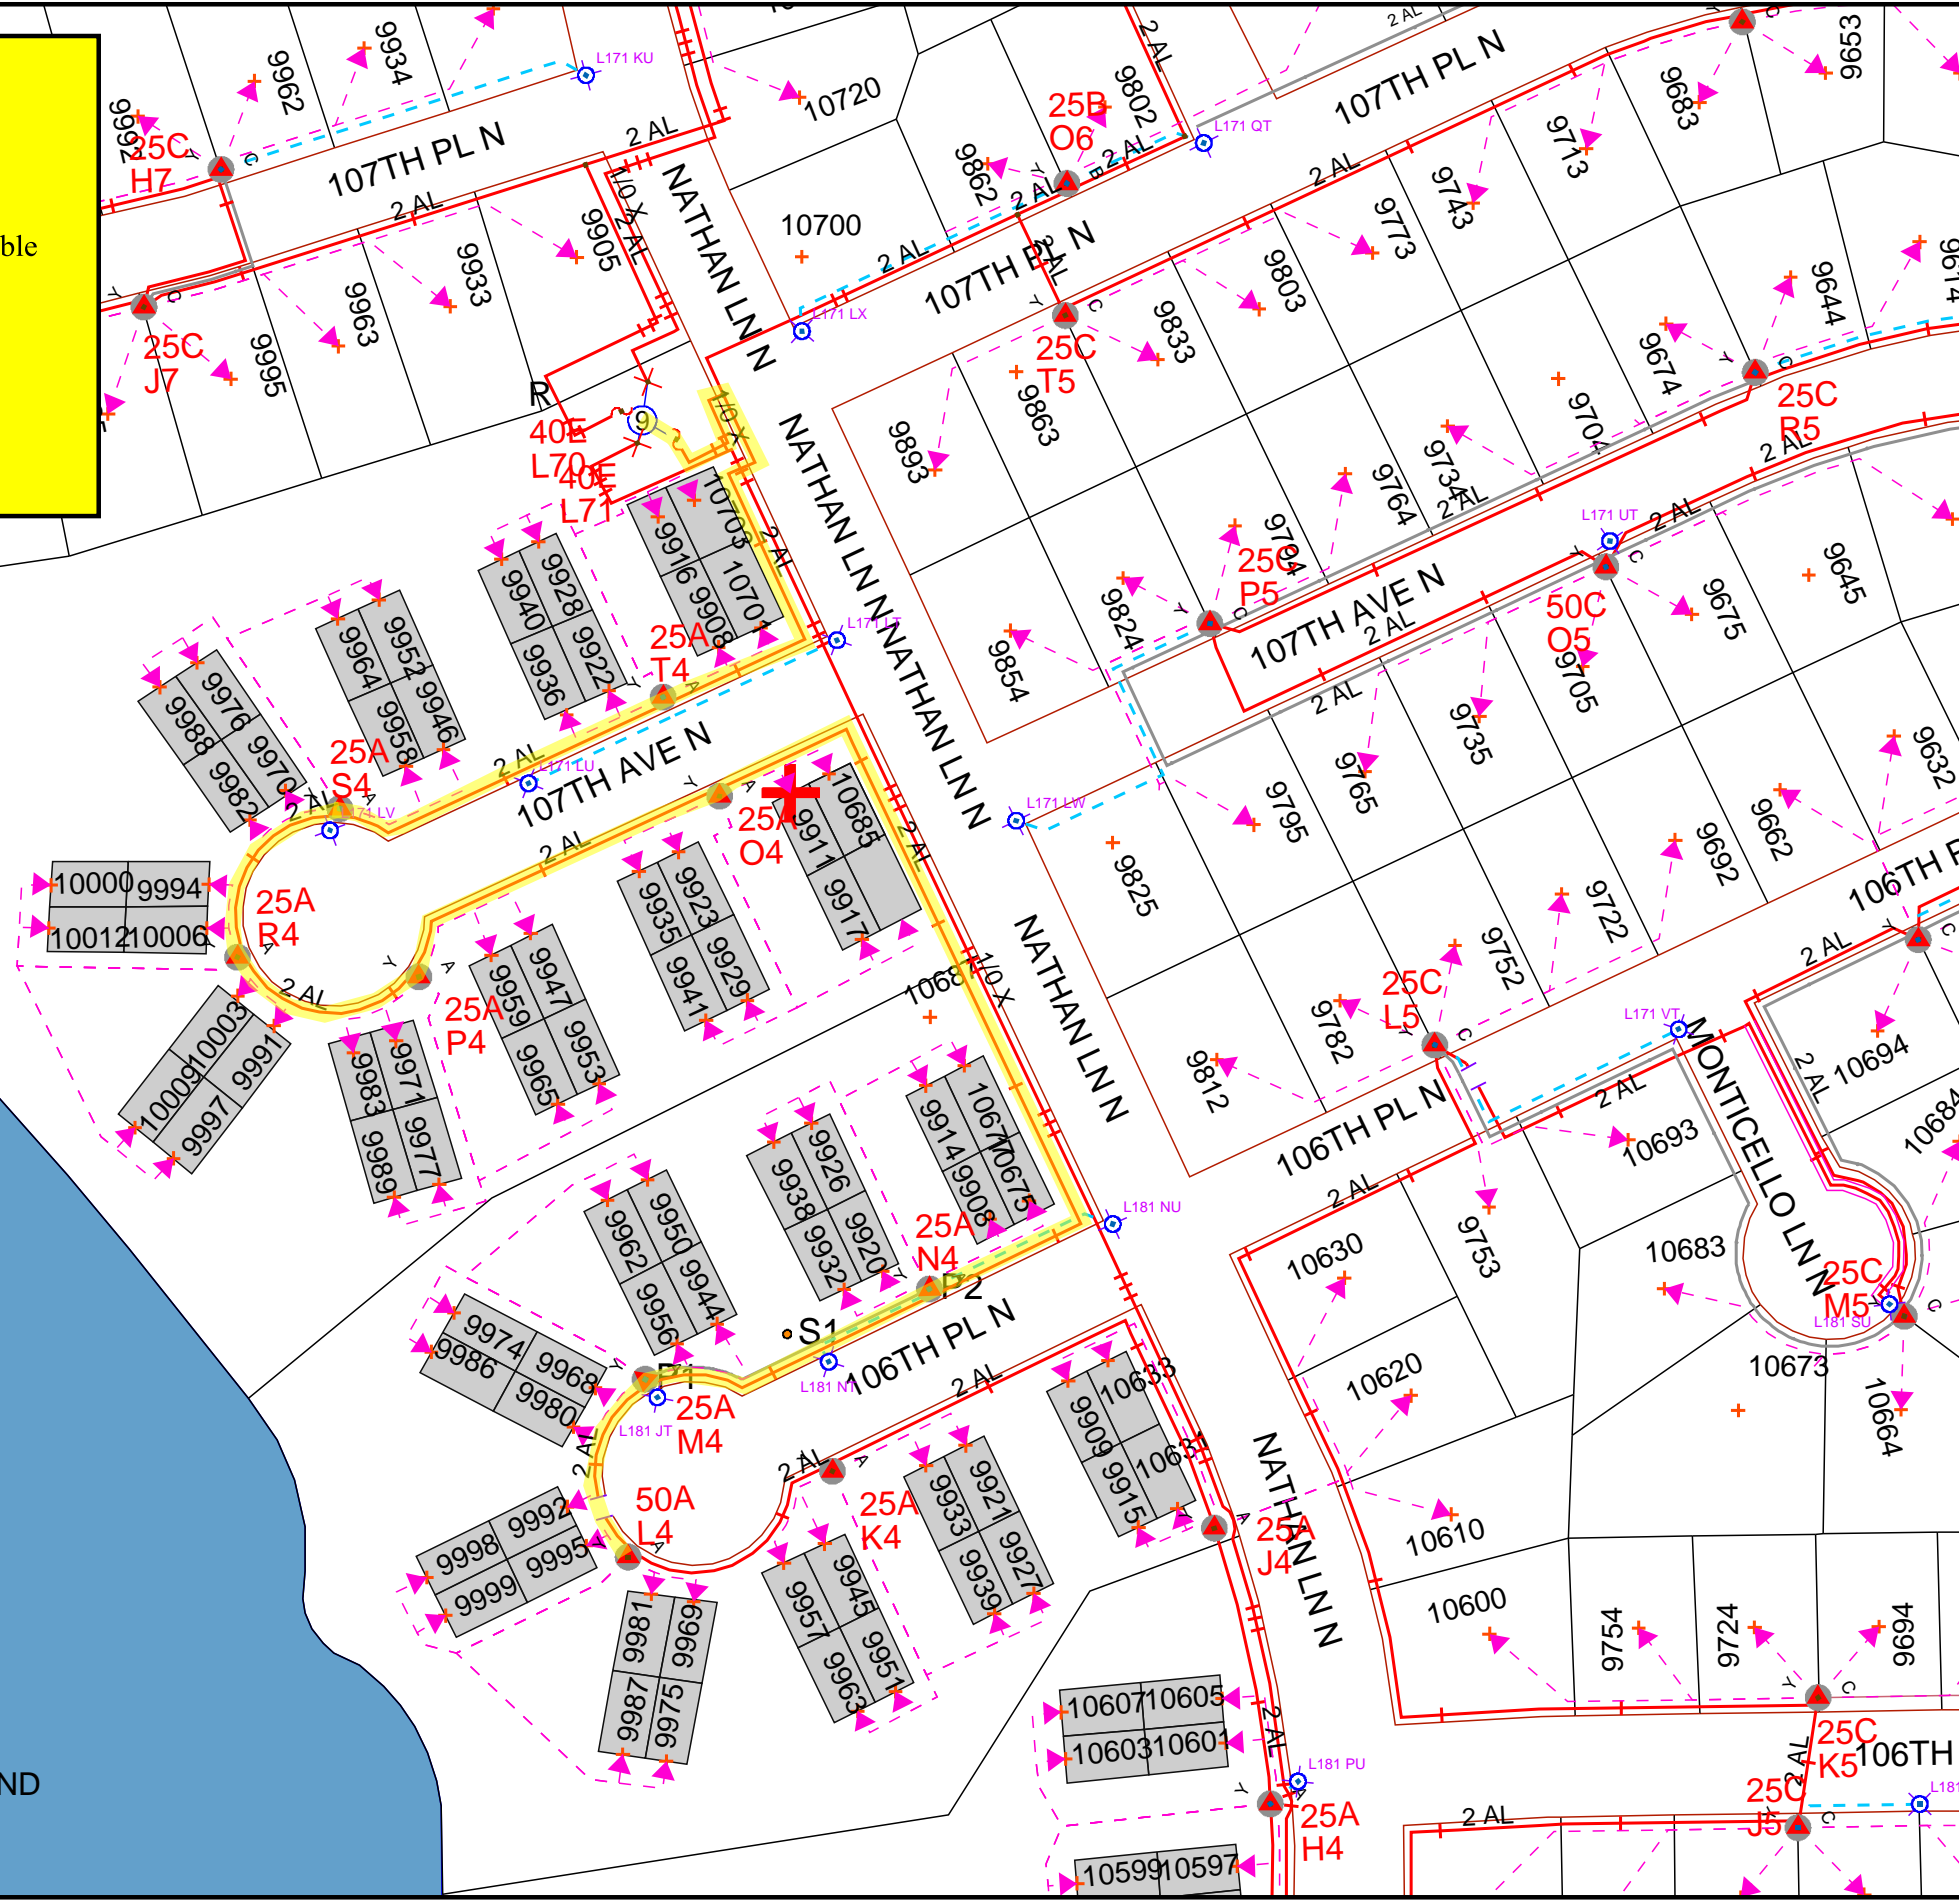


Address: Maple Grove/9920 106th Pl N
 Feeder: WCR 321
 Voltage: A phase 7.9 kVA
 Spans: L4, M4, N4, O4, P4, R4, S4, T4 and L7

Task 1: Bore 2,325' one Phase #2 AL 7.9 kVA cable
 L4, M4, N4, O4, P4, R4, S4, T4 and L7

Task 2: Terminate L4, M4, N4, O4, P4, R4, S4,
 T4 and L7

Task 3: Restore

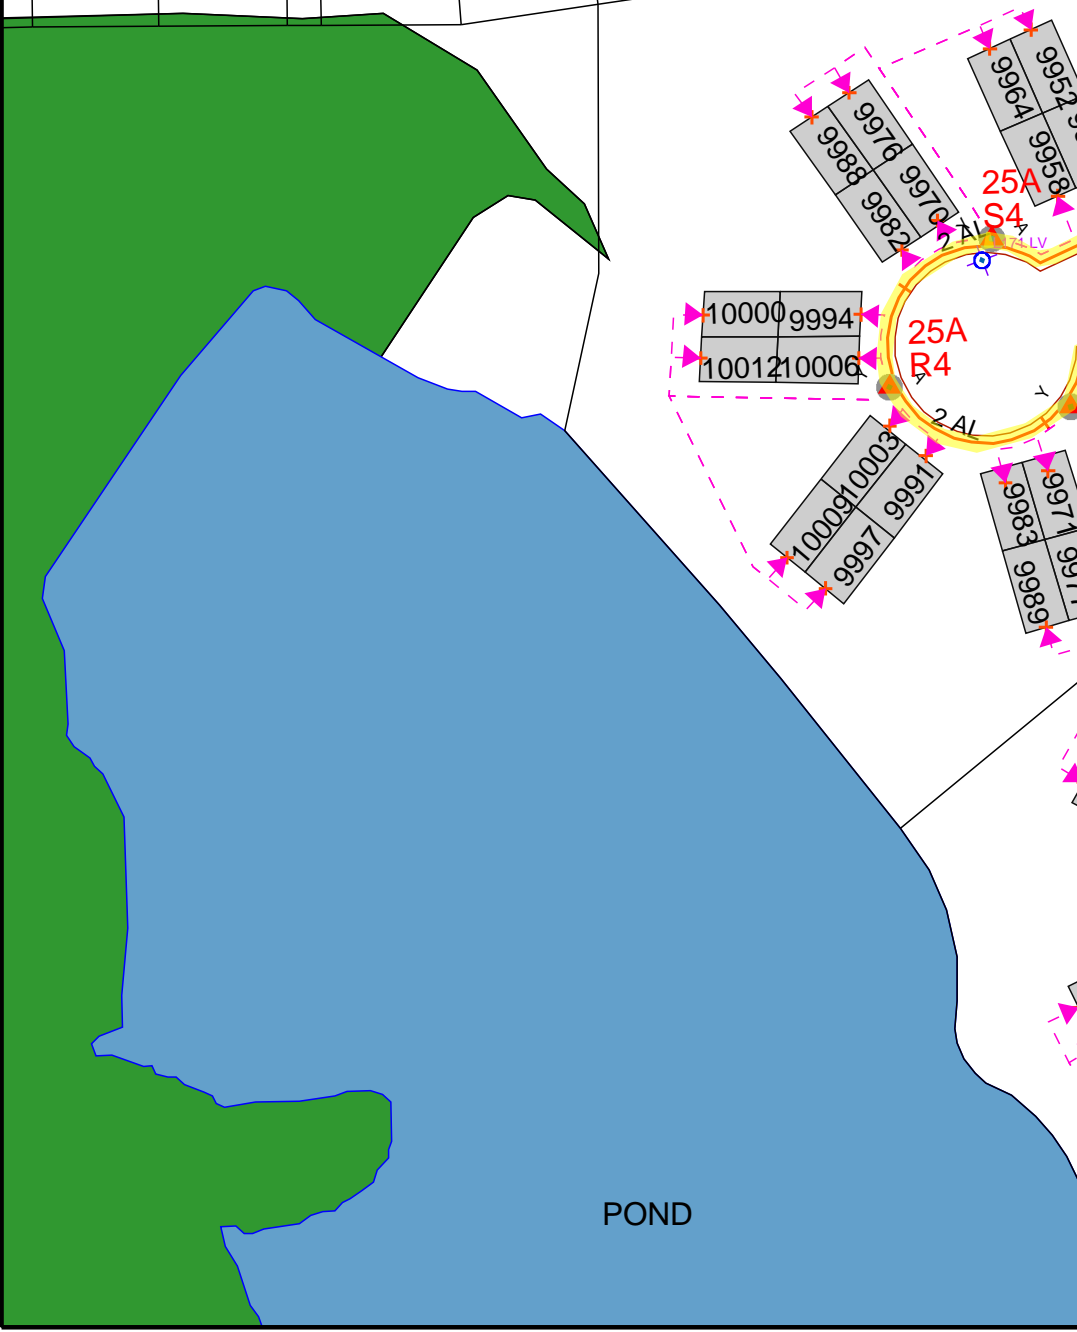

TBD

| Work Order Information | |
|------------------------|--------------------|
| Service Request # | : |
| Design Number | : TBD |
| Designer/Planner ID | : TBD |
| Designer/Planner Name | : TBD |
| Designer/Planner Ph # | : (XXX) XXX - XXXX |
| Manager Approval | : |

| Joint Utility | |
|---------------|----|
| E: | G: |
| T: | C: |

| Design Location | |
|-----------------|------------------------------------|
| Division | : Maple Grove |
| County | : Hennepin |
| City | : Maple Grove |
| Address | : 9920 106th Pl N, Maple Grove, MN |
| T: 119N | R: 22W S: 1 |
| Map # | : L51071 |
| Permit | : |

| Electric | |
|-------------|-------------|
| Feeder | : See notes |
| Voltage | : See notes |
| Phase | : See notes |
| Bkup Dev ID | : |

| Gas | |
|----------|--------------|
| System | : Pressure : |
| Size | : Material : |
| Dead End | : |

Work Order # :
 Date: 11/21/2017
 Sketch: # Of # Sketch Data
 Scale: 1" equals 133'



CONSTRUCTION USE ONLY

- NO CHANGES (BUILT AS DESIGNED)
- CHANGES MADE AS INDICATED (ALL URD MUST HAVE ACTUAL MEASUREMENTS FROM THE FIELD SITE)

RFO
 FOREMAN _____ DATE _____
 TEAM LEADER _____

DISCLAIMER: THERE ARE NO REPRESENTATIONS OR WARRANTIES (EXPRESS OR IMPLIED) ABOUT THE ACCURACY OF THIS PRINT. THIS PRINT IS PROVIDED WITH NO CLAIM AS TO PRINT COMPLETENESS, TIMELINESS, ACCURACY OF CONTENT OR USEFULNESS. STATE LAW REQUIRES ANYONE DIGGING, GRADING OR EXCAVATING TO OBTAIN A PRIOR FIELD LOCATE OF ALL UTILITIES; THIS PRINT DOES NOT DISCHARGE THIS REQUIREMENT OR ANY OTHER REQUIREMENT. THE COMPANY AND ITS AFFILIATES ASSUME NO LEGAL RESPONSIBILITY OR LIABILITY FOR THE RECIPIENT'S USE (OR ANY OTHER PARTIES' USE) OF THE PRINT, INCLUDING THE RECIPIENTS INTENDED PURPOSE IN USING THE PRINT. NO COMPANY EMPLOYEE OR OTHER PARTY HAS BEEN AUTHORIZED TO PROVIDE THIS PRINT FOR PLANNING OR ESTIMATING PURPOSES; RELY ON THIS PRINT AT YOUR OWN RISK. BY ACCEPTING THIS PRINT, THE RECIPIENT & ANY OTHER PARTY RECEIVING A COPY OF THE PRINT ACKNOWLEDGES AND AGREES TO THIS DISCLAIMER. For All Field Locates Call 811