


# CenturyLink

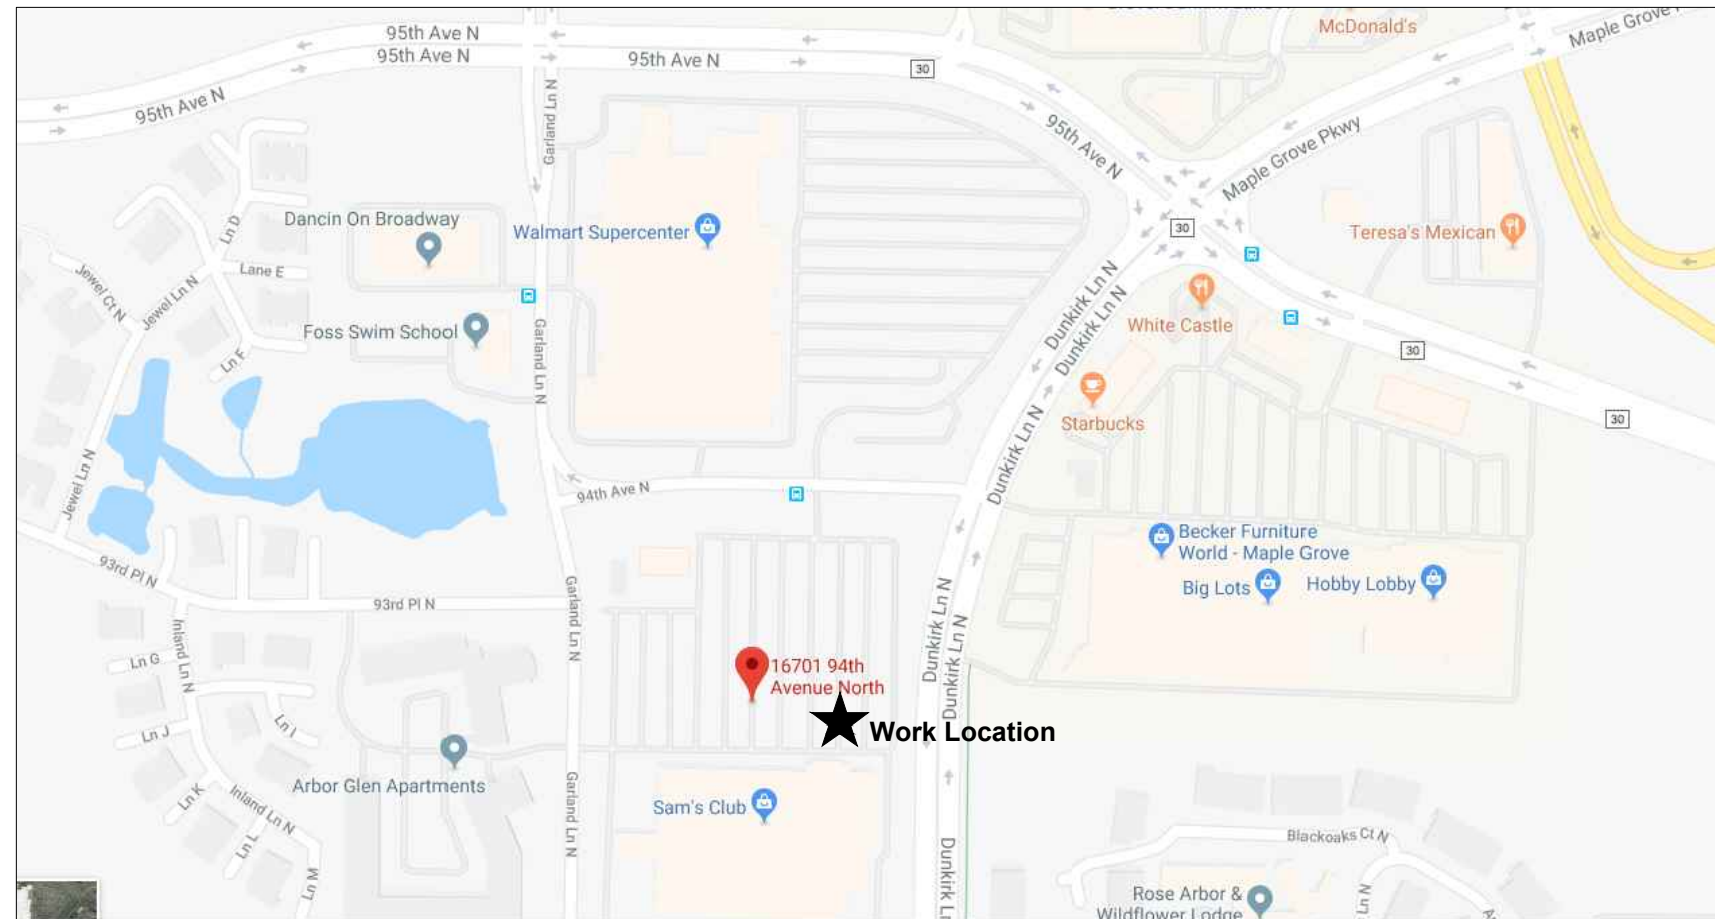

SCALE: NTS

CENTURYLINK ENGINEER: TODD PAULSON  
TELEPHONE: 651 312 5527  
EMAIL: TODD.PAULSON@CENTURYLINK.COM

CENTURYLINK CPA: MARCIE DEMAIO  
TELEPHONE: 651-312-5265  
EMAIL: MARCIE.DEMAIO@CENTURYLINK.COM

PROJECT NUMBER: N.319828  
SITE ADDRESS: 16701 94TH AVE N, MAPLE GROVE, MN 55311  
COUNTY: HENNEPIN  
SECTION: 17, TOWN: 119, RANGE: 22  
COORDINATES: 45.122336, -93.492643

GOODMAN NETWORKS

# PERMIT DRAWING

16701 94th AVE N

16501 Co Rd

PULL THROUGH 72 FIBER IN EXISTING CONDUIT FROM HH 711-HH2 TO HH 770-HH22

EXISTING HH 770-HH22

END 1+30

BEGIN BURY 0+00

BEGIN 0+00

DIRECT BURY 72 FIBER

EXISTING HH 711-HH2

**CITY OF MAPLE GROVE PERMIT NOTES:**

1. CENTURYLINK ENGINEER: TODD PAULSON  
TELEPHONE: 651-312-5527  
EMAIL: TODD.PAULSON@CENTURYLINK.COM
2. PULL THROUGH 130' OF 72 FIBER IN EXISTING CONDUIT. DIRECT BURY 530' OF 72 FIBER AND (1) 30"x48"x36" HH.
3. DIRECTIONAL BORE AND HAND DIGGING WILL BE USED.
4. ALL DISTURBED SURFACES WILL BE RESTORED TO AS GOOD AS OR BETTER CONDITION THAN FOUND CONDITION.
5. ALL EXISTING UNDERGROUND UTILITIES WILL BE LOCATED PRIOR TO CONSTRUCTION.
6. ANY CONFLICTING UNDERGROUND UTILITIES WILL BE POT HOLED.
7. 36" MINIMUM COVER WILL BE MAINTAINED ALONG ROADWAY
8. BORE SHALL MAINTAIN 2' CLEARANCE FROM HAND HOLES STREET LIGHTS & SIGNAL POLE FOUNDATION.

**NO WORK SHALL COMMENCE UNTIL A SIGNED PERMIT IS IN HAND AND ON SITE WITH CONTRACTOR**



PERMITS REQUIRED: CITY OF MAPLE GROVE  
W/C: MPGVMN  
CPA: MDEMAIO


CONTACT PERSON: LANCE MURDOCK  
PHONE: 214-326-7894  
FAX:  
EMAIL: LANCE.MURDOCK@CENTURYLINK.COM

JOB: N.319828  
Loc.: 16701 94TH AVE N,  
MAPLE GROVE, MN 55311

**DRAWING SYMBOLS**

STREET LIGHT	FIRE HYDRANT	VALVE	MANHOLE
STORM DRAIN	UTILITY POLE	EXISTING PED/CABINET	TREE

0' 40'  
SCALE: 1" = 40'  
SHEET: 2 OF 3

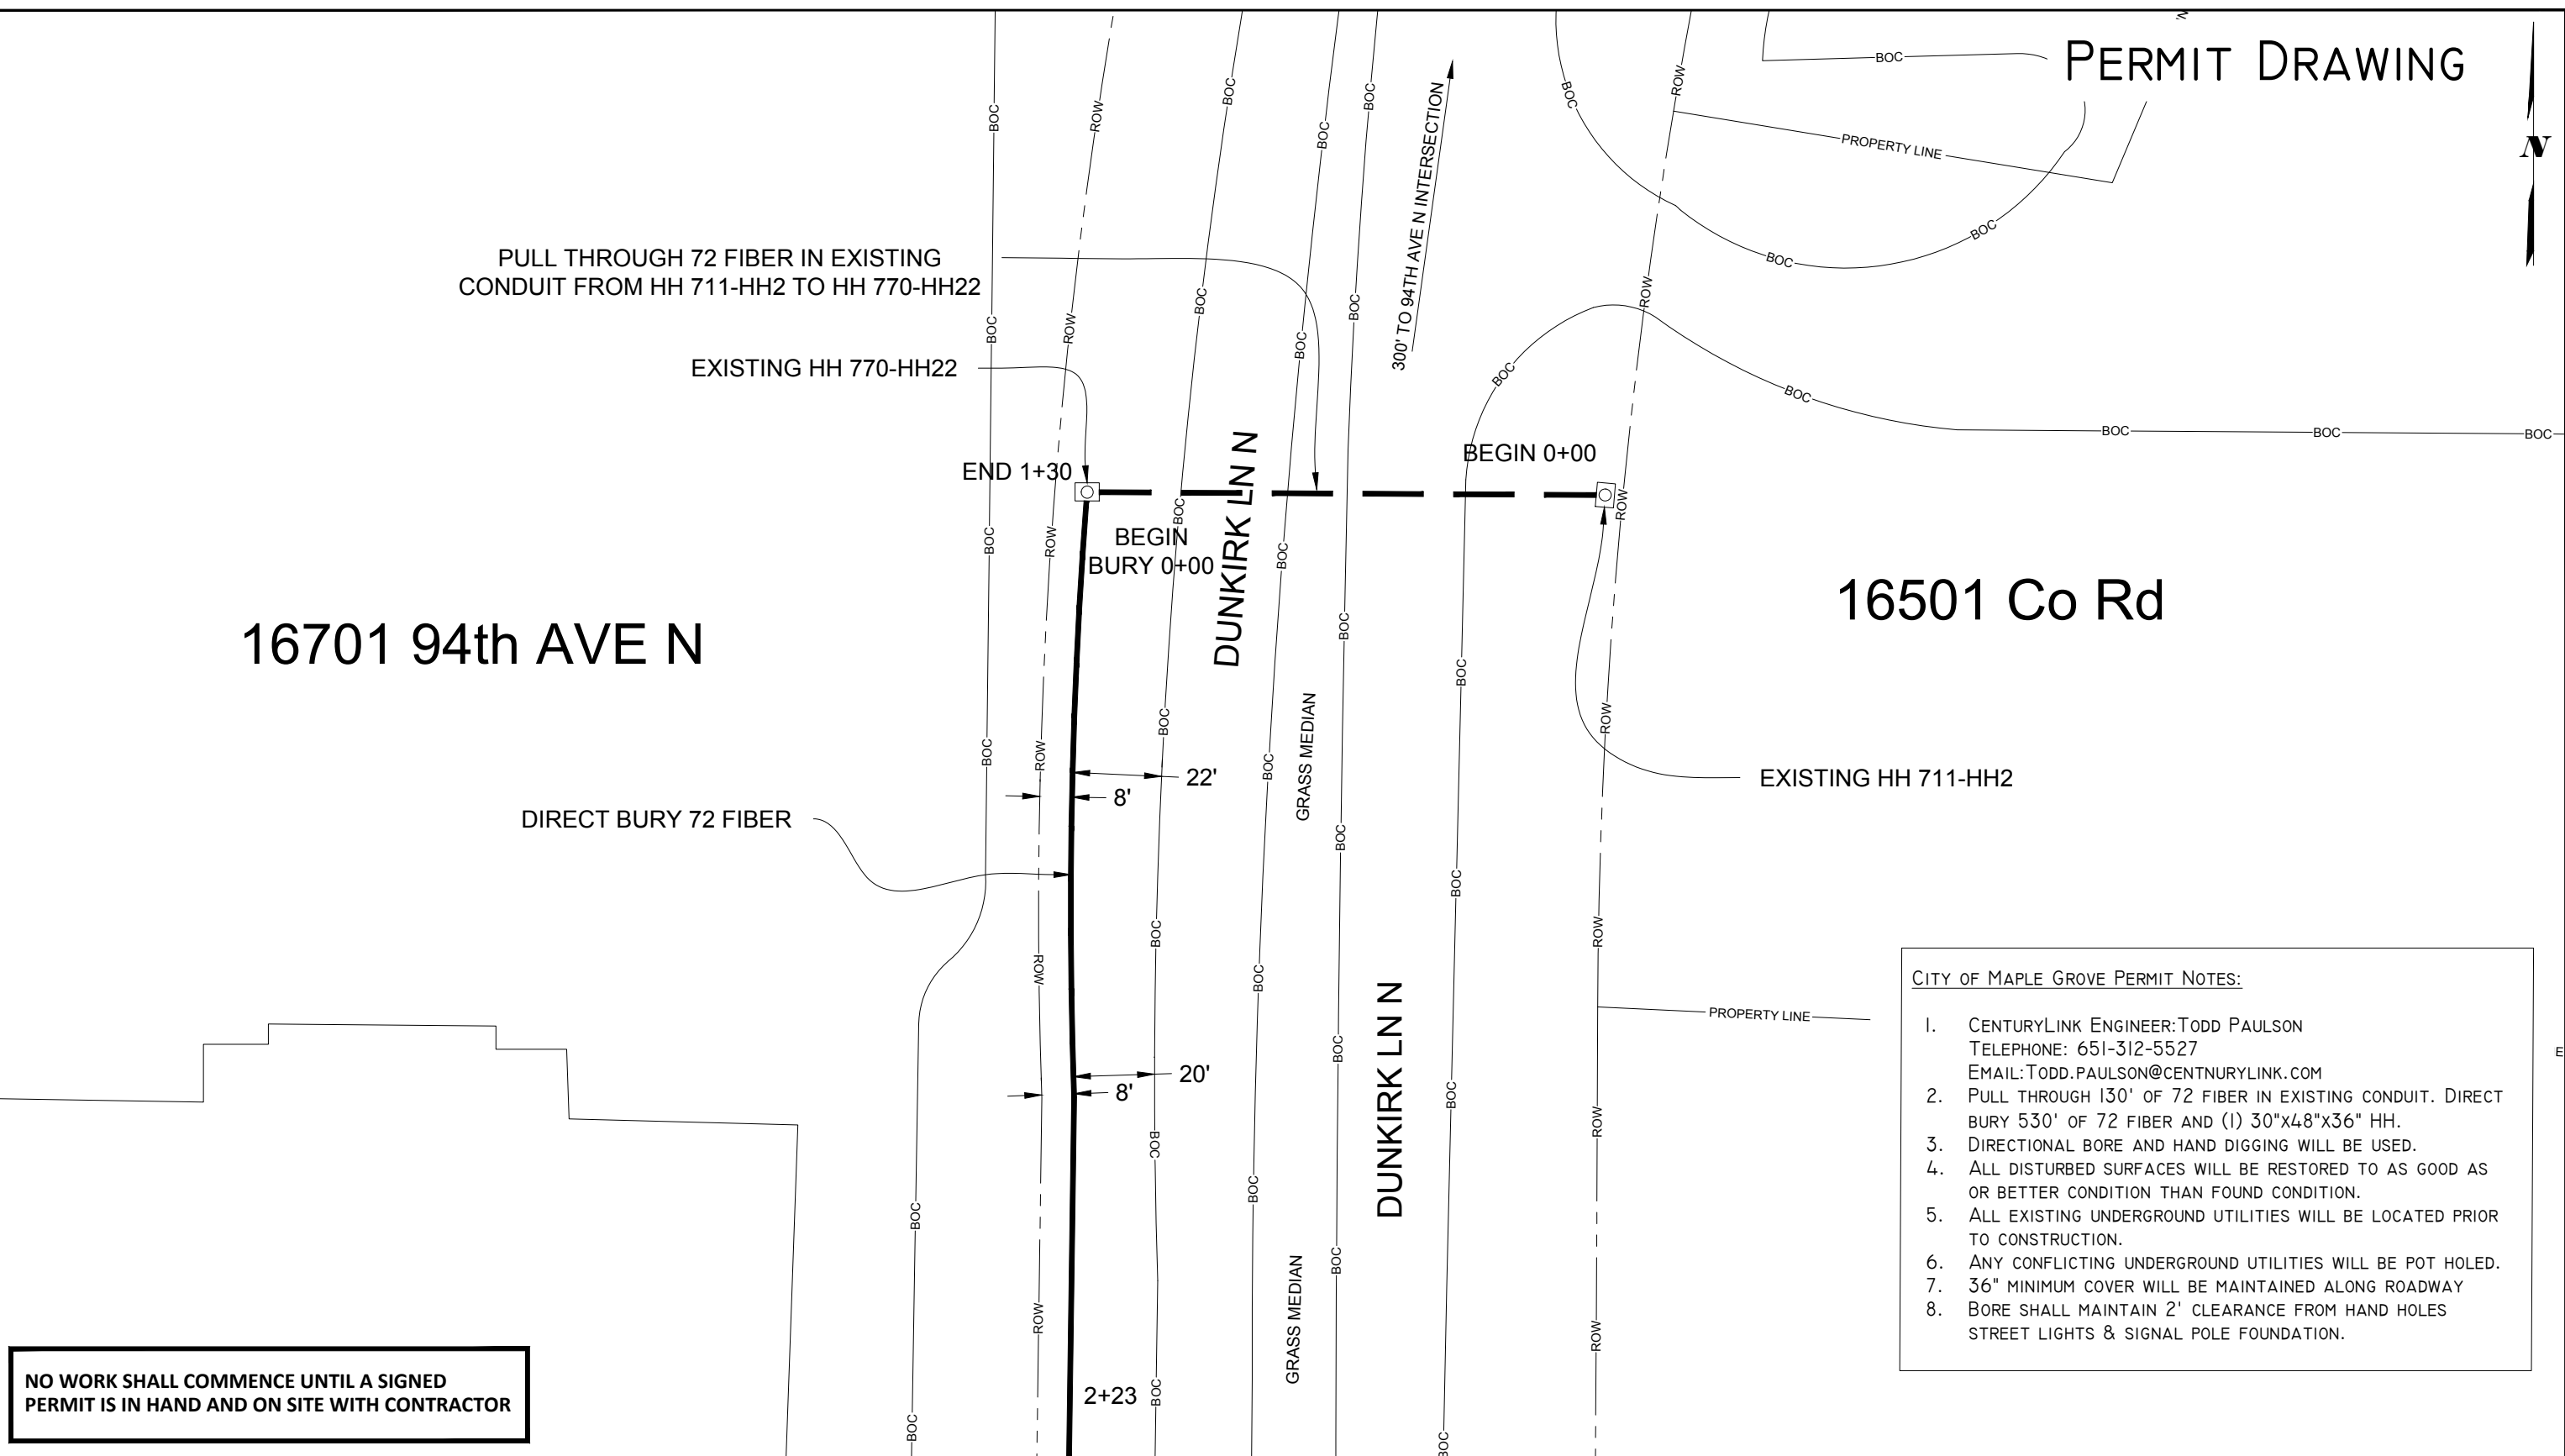

# PERMIT DRAWING

NO WORK SHALL COMMENCE UNTIL A SIGNED PERMIT IS IN HAND AND ON SITE WITH CONTRACTOR

## 16701 94th AVE N

DIRECT BURY 72 FIBER

DIRECT BURY 72 FIBER

END 5+30

PLACE PROPOSED 30"x48"x36" HH

### DUNKIRK LN N

### DUNKIRK LN N

## 16600 92ND AVE

300' TO 92ND AVE N INTERSECTION

PROPERTY LINE











**CenturyLink**  
5605 GREEN CIRCLE DR.  
MINNETONKA, MN 55363


PERMITS REQUIRED: CITY OF MAPLE GROVE  
W/C: MPGVMN  
CPA: MDEMAIO

CONTACT PERSON: LANCE MURDOCK  
PHONE: 214-326-7894  
FAX:  
EMAIL: LANCE.MURDOCK@CENTURYLINK.COM

JOB: N.319828  
LOC.: 16701 94TH AVE N,  
MAPLE GROVE, MN 55311

**DRAWING SYMBOLS**

 STREET LIGHT	 FIRE HYDRANT	 VALVE	 MANHOLE
 STORM DRAIN	 UTILITY POLE	 EXISTING PED/CABINET	 TREE



0' 40'  
SCALE: 1" = 40'

SHEET: 3 OF 3