


CenturyLink

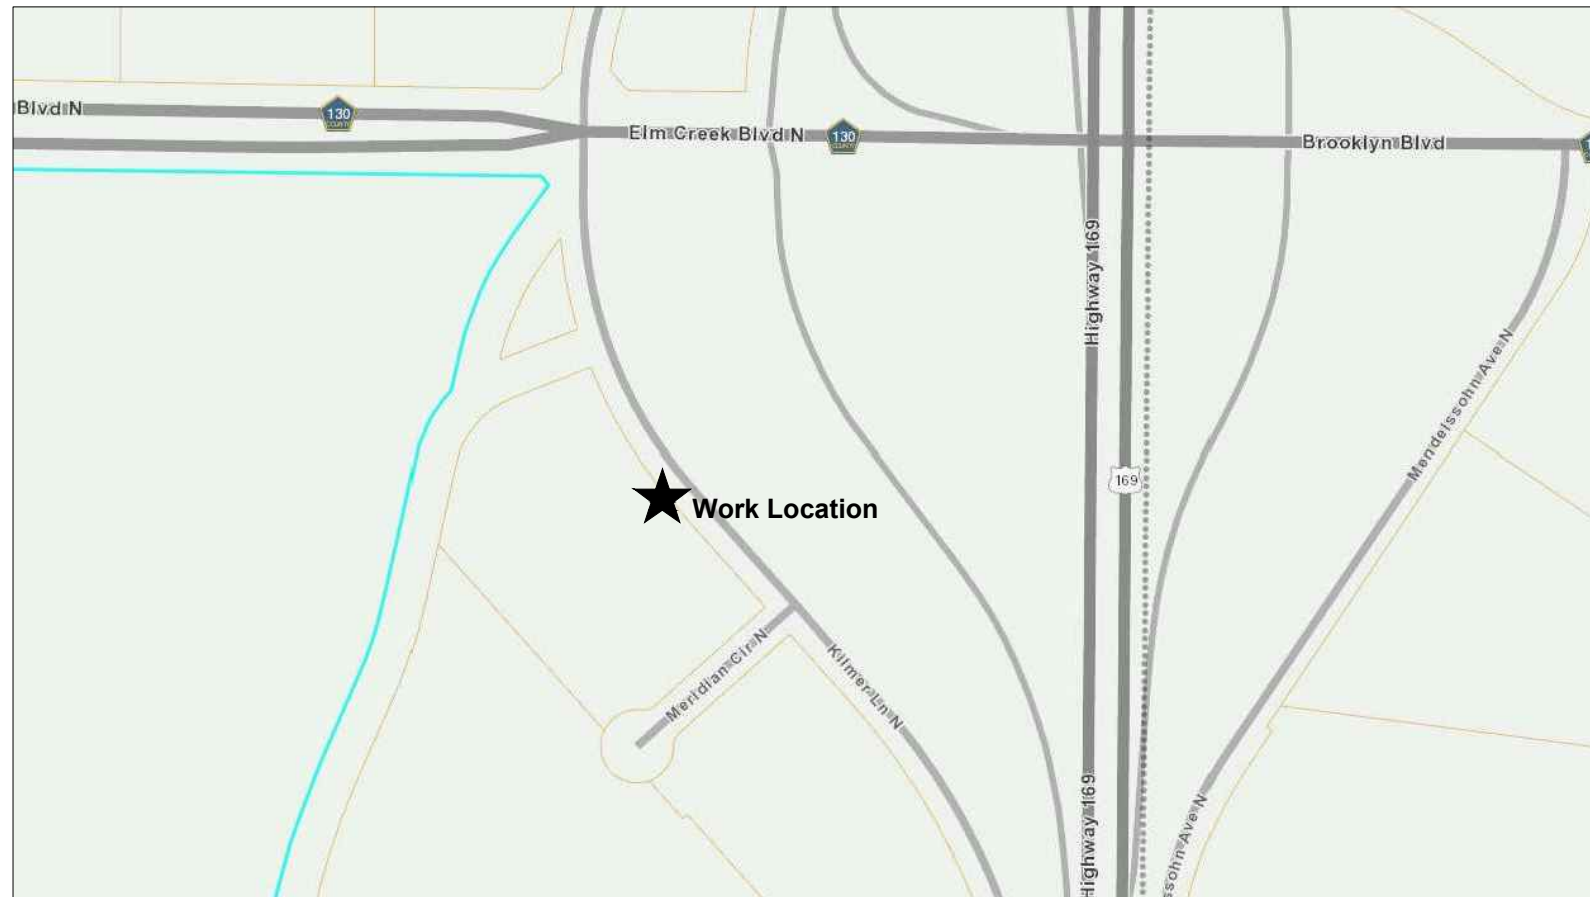

SCALE: NTS


CENTURYLINK ENGINEER: TODD PAULSON
TELEPHONE: 651 312 5527
EMAIL: TODD.PAULSON@CENTURYLINK.COM

CENTURYLINK CPA: MARCIE DEMAIO
TELEPHONE: 651 312 5265
EMAIL: MARCIE.DEMAIO@CENTURYLINK.COM

PROJECT NUMBER: N.333260
SITE ADDRESS: 7555 MERIDIAN CIR N, MAPLE GROVE, MN
COUNTY: HENNEPIN
SECTION: 25, TOWN: 119, RANGE: 22
COORDINATES: 45.053265, -93.241873

GOODMAN NETWORKS

PERMIT DRAWING

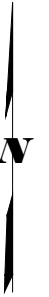

PLACE PROPOSED 30"Wx48"Lx36"D HH

DIRECT BORE 307' OF 48-FIBER.

7555
MERIDIAN
CIRCLE N

KILMER LN N

MERIDIAN CIRCLE N

EXISTING MH_5R-8514

CITY OF MAPLE GROVE PERMIT NOTES:

CENTURYLINK ENGINEER: TODD PAULSON
TELEPHONE: 651 312 5527
EMAIL: TODD.PAULSON@CENTURYLINK.COM

1. THIS JOB PLACES A DIRECTIONAL BORE OF 307' OF 48-FIBER. ALSO, PLACING A PROPOSED 30"Wx48"Lx36"D HAND HOLE.
2. DIRECTIONAL BORE AND HAND DIGGING WILL BE USED.
3. ALL DISTURBED SURFACES WILL BE RESTORED TO AS GOOD AS OR BETTER CONDITION THAN FOUND CONDITION.
4. ALL EXISTING UNDERGROUND UTILITIES WILL BE LOCATED PRIOR TO CONSTRUCTION.
5. POT HOLING TO BE DONE ON ALL WATER LINE CROSSINGS AND ANY CONFLICTING UNDERGROUND UTILITIES.

NO WORK SHALL COMMENCE UNTIL A SIGNED PERMIT IS IN HAND AND ON SITE WITH CONTRACTOR



PERMITS REQUIRED: MAPLE GROVE CITY
W/C: OSSEMN
CPA: MDEMAIO

CONTACT PERSON: LANCE MURDOCK
PHONE: (214) 326-7894
FAX: N/A
EMAIL: LANCE.MURDOCK@CENTURYLINK.COM

JOB: N.333260
Loc.: 7555 MERIDIAN CIR N
MAPLE GROVE, MN

DRAWING SYMBOLS

