

SCALE: NTS


CENTURYLINK ENGINEER: GAIL SHERRICK
TELEPHONE: 651 714 7540
EMAIL: GAIL.SHERRICK@CENTURYLINK.COM

CENTURYLINK CPA: MARCIE DEMAIO
TELEPHONE: 651-312-5265
EMAIL: MARCIE.DEMAIO@CENTURYLINK.COM

PROJECT NUMBER: N.325246
SITE ADDRESS: 8150 WEDGEWOOD LN N, MAPLE GROVE, MN
COUNTY: HENNEPIN
SECTION: 22, TOWN: 119, RANGE: 22
COORDINATES: 45° 6'6.52"N, 93°26'48.61"W

GOODMAN NETWORKS

PERMIT DRAWING

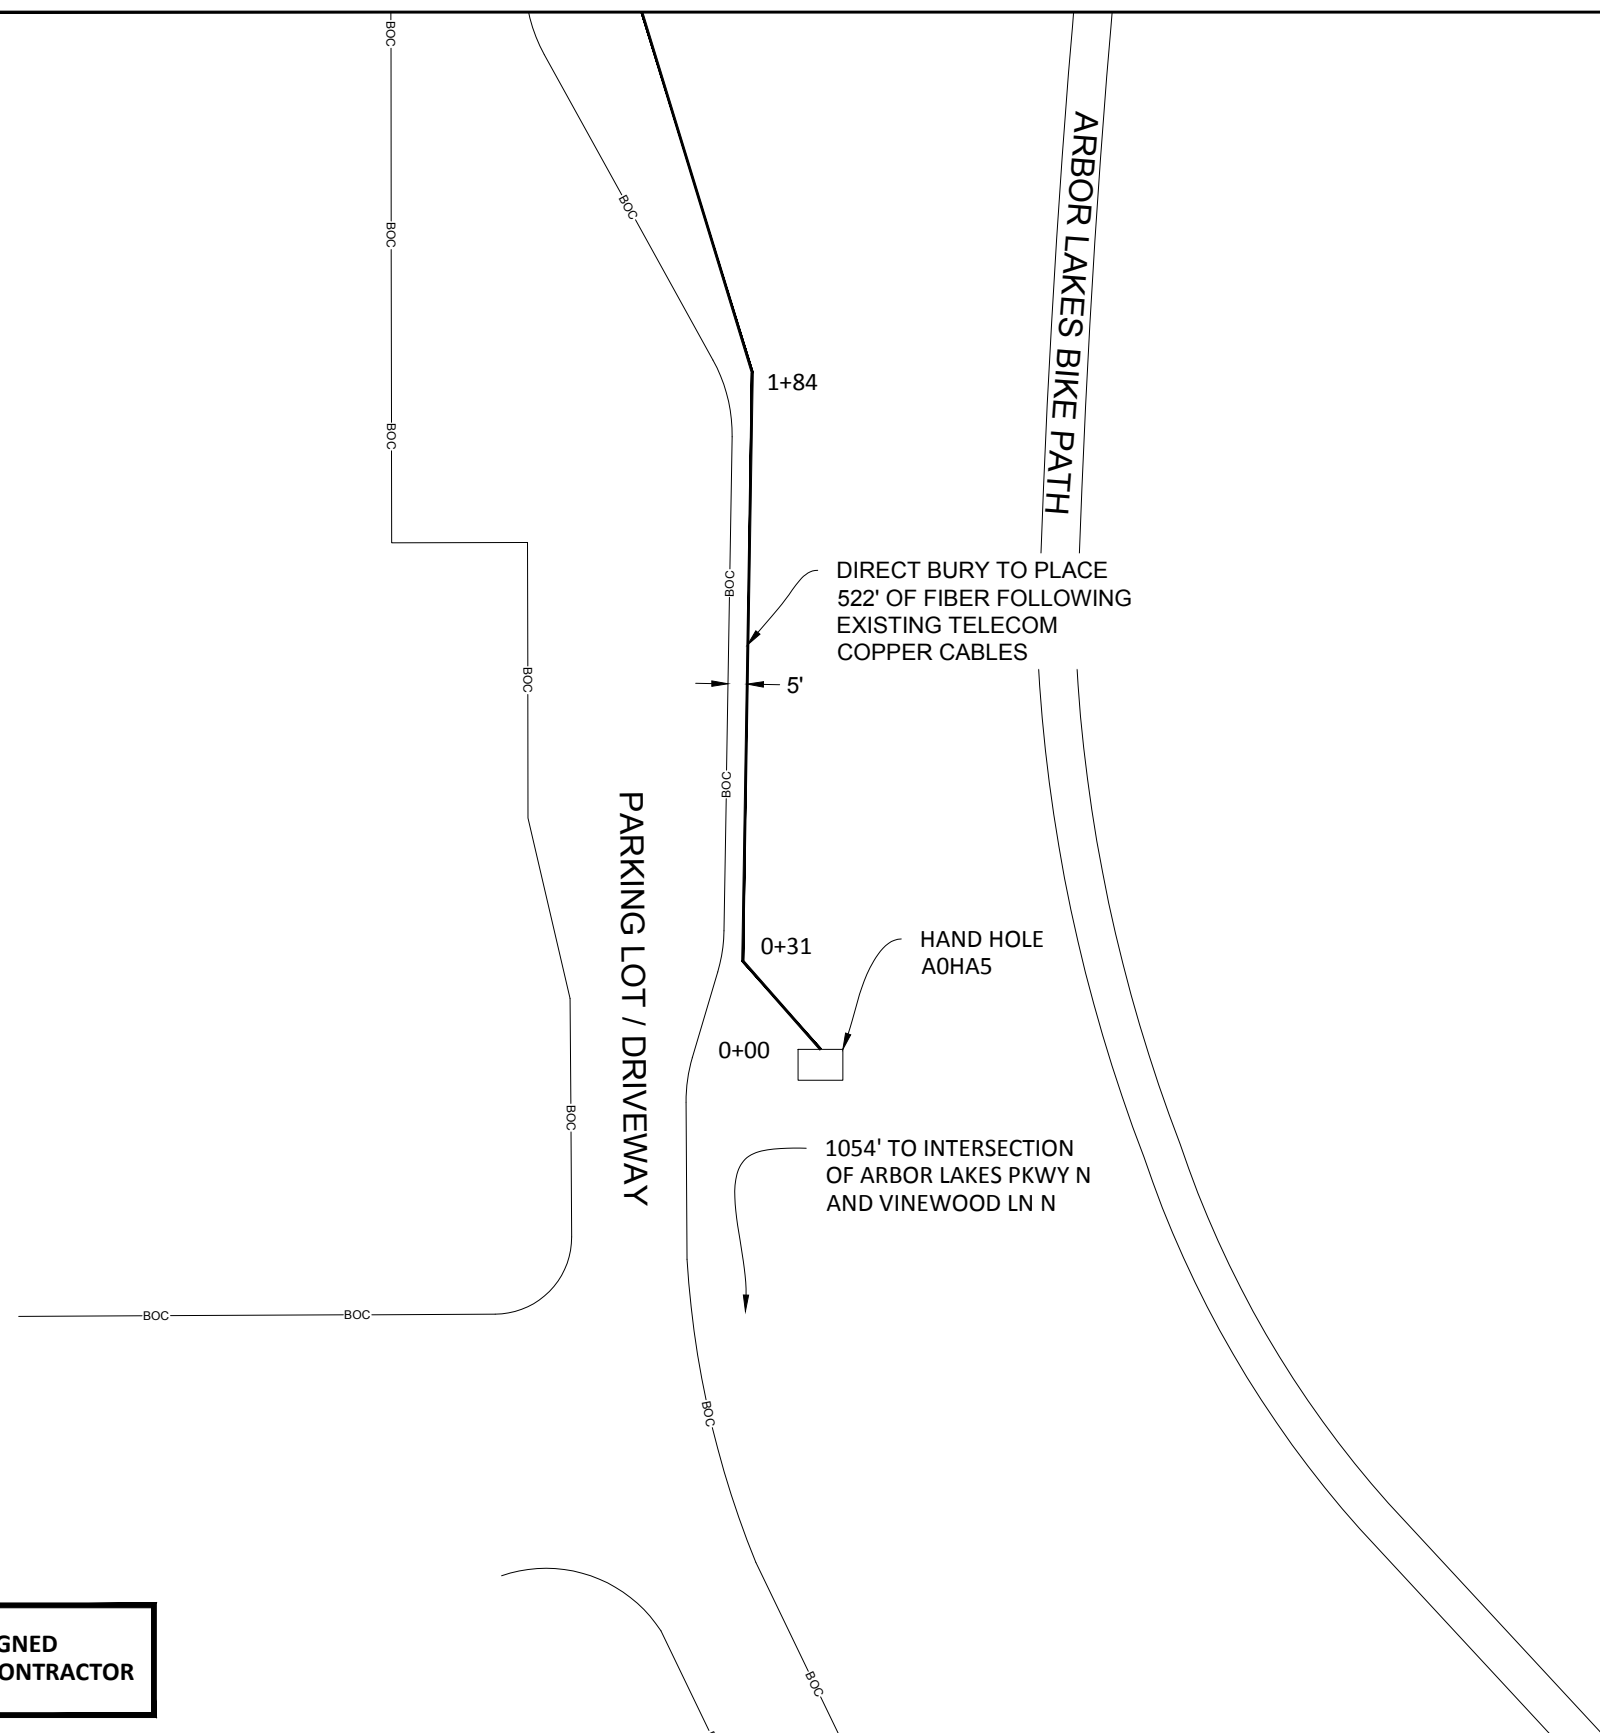

- CITY OF MAPLE GROVE PERMIT NOTES:**
- CENTURYLINK ENGINEER: GAIL SHERRICK
TELEPHONE: 651 714 7540
EMAIL: GAIL.SHERRICK@CENTURYLINK.COM
 - THIS JOB USES DIRECT BURY TO PLACE 1054' OF FIBER, AND (1) 30"x48"x36" HANDHOLE.
 - DIRECTIONAL BORING AND HAND DIGGING WILL BE USED.
 - ALL DISTURBED SURFACES WILL BE RESTORED TO AS GOOD AS OR BETTER CONDITION THAN FOUND CONDITION.
 - ALL EXISTING UNDERGROUND UTILITIES WILL BE LOCATED PRIOR TO CONSTRUCTION.
 - ANY CONFLICTING UNDERGROUND UTILITIES WILL BE POT HOLED.
 - 36" MINIMUM COVER WILL BE MAINTAINED ALONG ROADWAY
 - BORE SHALL MAINTAIN 2' CLEARANCE FROM HAND HOLES STREET LIGHTS & SIGNAL POLE FOUNDATION.

NO WORK SHALL COMMENCE UNTIL A SIGNED PERMIT IS IN HAND AND ON SITE WITH CONTRACTOR

5605 GREEN CIRCLE DR.
MINNETONKA, MN 55363

PERMITS REQUIRED: MAPLE GROVE
W/C: MPGVMNXA
CPA: MDEMAIO

CONTACT PERSON: LANCE MURDOCK
PHONE: 214-326-7894
FAX:
EMAIL: LANCE.MURDOCK@CENTURYLINK.COM

JOB: N.325246
LOC.: 8150 WEDGEWOOD LANE,
MAPLE GROVE, MN

DRAWING SYMBOLS

STREET LIGHT	FIRE HYDRANT	VALVE	MANHOLE
STORM DRAIN	UTILITY POLE	EXISTING PED/CABINET	TREE

SCALE: 1" = 50'

SHEET: 2 OF 3

PERMIT DRAWING



8150 WEDGEWOOD LN N

PARKING LOT / DRIVEWAY

5+22
 PROPOSED 30"x48"x36" HH

5'

DIRECT BURY TO PLACE 522' OF FIBER FOLLOWING EXISTING TELECOM COPPER CABLES

3+49

ARBOR LAKES BIKE PATH

ARBOR LAKES BIKE PA

1+84

NO WORK SHALL COMMENCE UNTIL A SIGNED PERMIT IS IN HAND AND ON SITE WITH CONTRACTOR











CenturyLink
 5605 GREEN CIRCLE DR.
 MINNETONKA, MN 55363


PERMITS REQUIRED: MAPLE GROVE
 W/C: MPGVMNXA
 CPA: MDEMAIO

CONTACT PERSON: LANCE MURDOCK
 PHONE: 214-326-7894
 FAX:
 EMAIL: LANCE.MURDOCK@CENTURYLINK.COM

JOB: N.325246
 Loc.: 8150 WEDGEWOOD LANE,
 MAPLE GROVE, MN

DRAWING SYMBOLS

 STREET LIGHT	 FIRE HYDRANT	 VALVE	 MANHOLE
 STORM DRAIN	 UTILITY POLE	 EXISTING PED/CABINET	 TREE



SCALE: 1" = 50'

SHEET: 3 OF 3