

81

Cottonwood Ln-N

Zachary Ln-N

Wellington Ln-N

PLACE DUCTS AT 59' FROM CENTERLINE IN 120' ROW. HANDHOLE AND PEDESTAL AT 120' ROW.

91st Ave-N


© 2018 Google

START FROM EXISTING HANDHOLE.

90th Ave-N

Google Earth



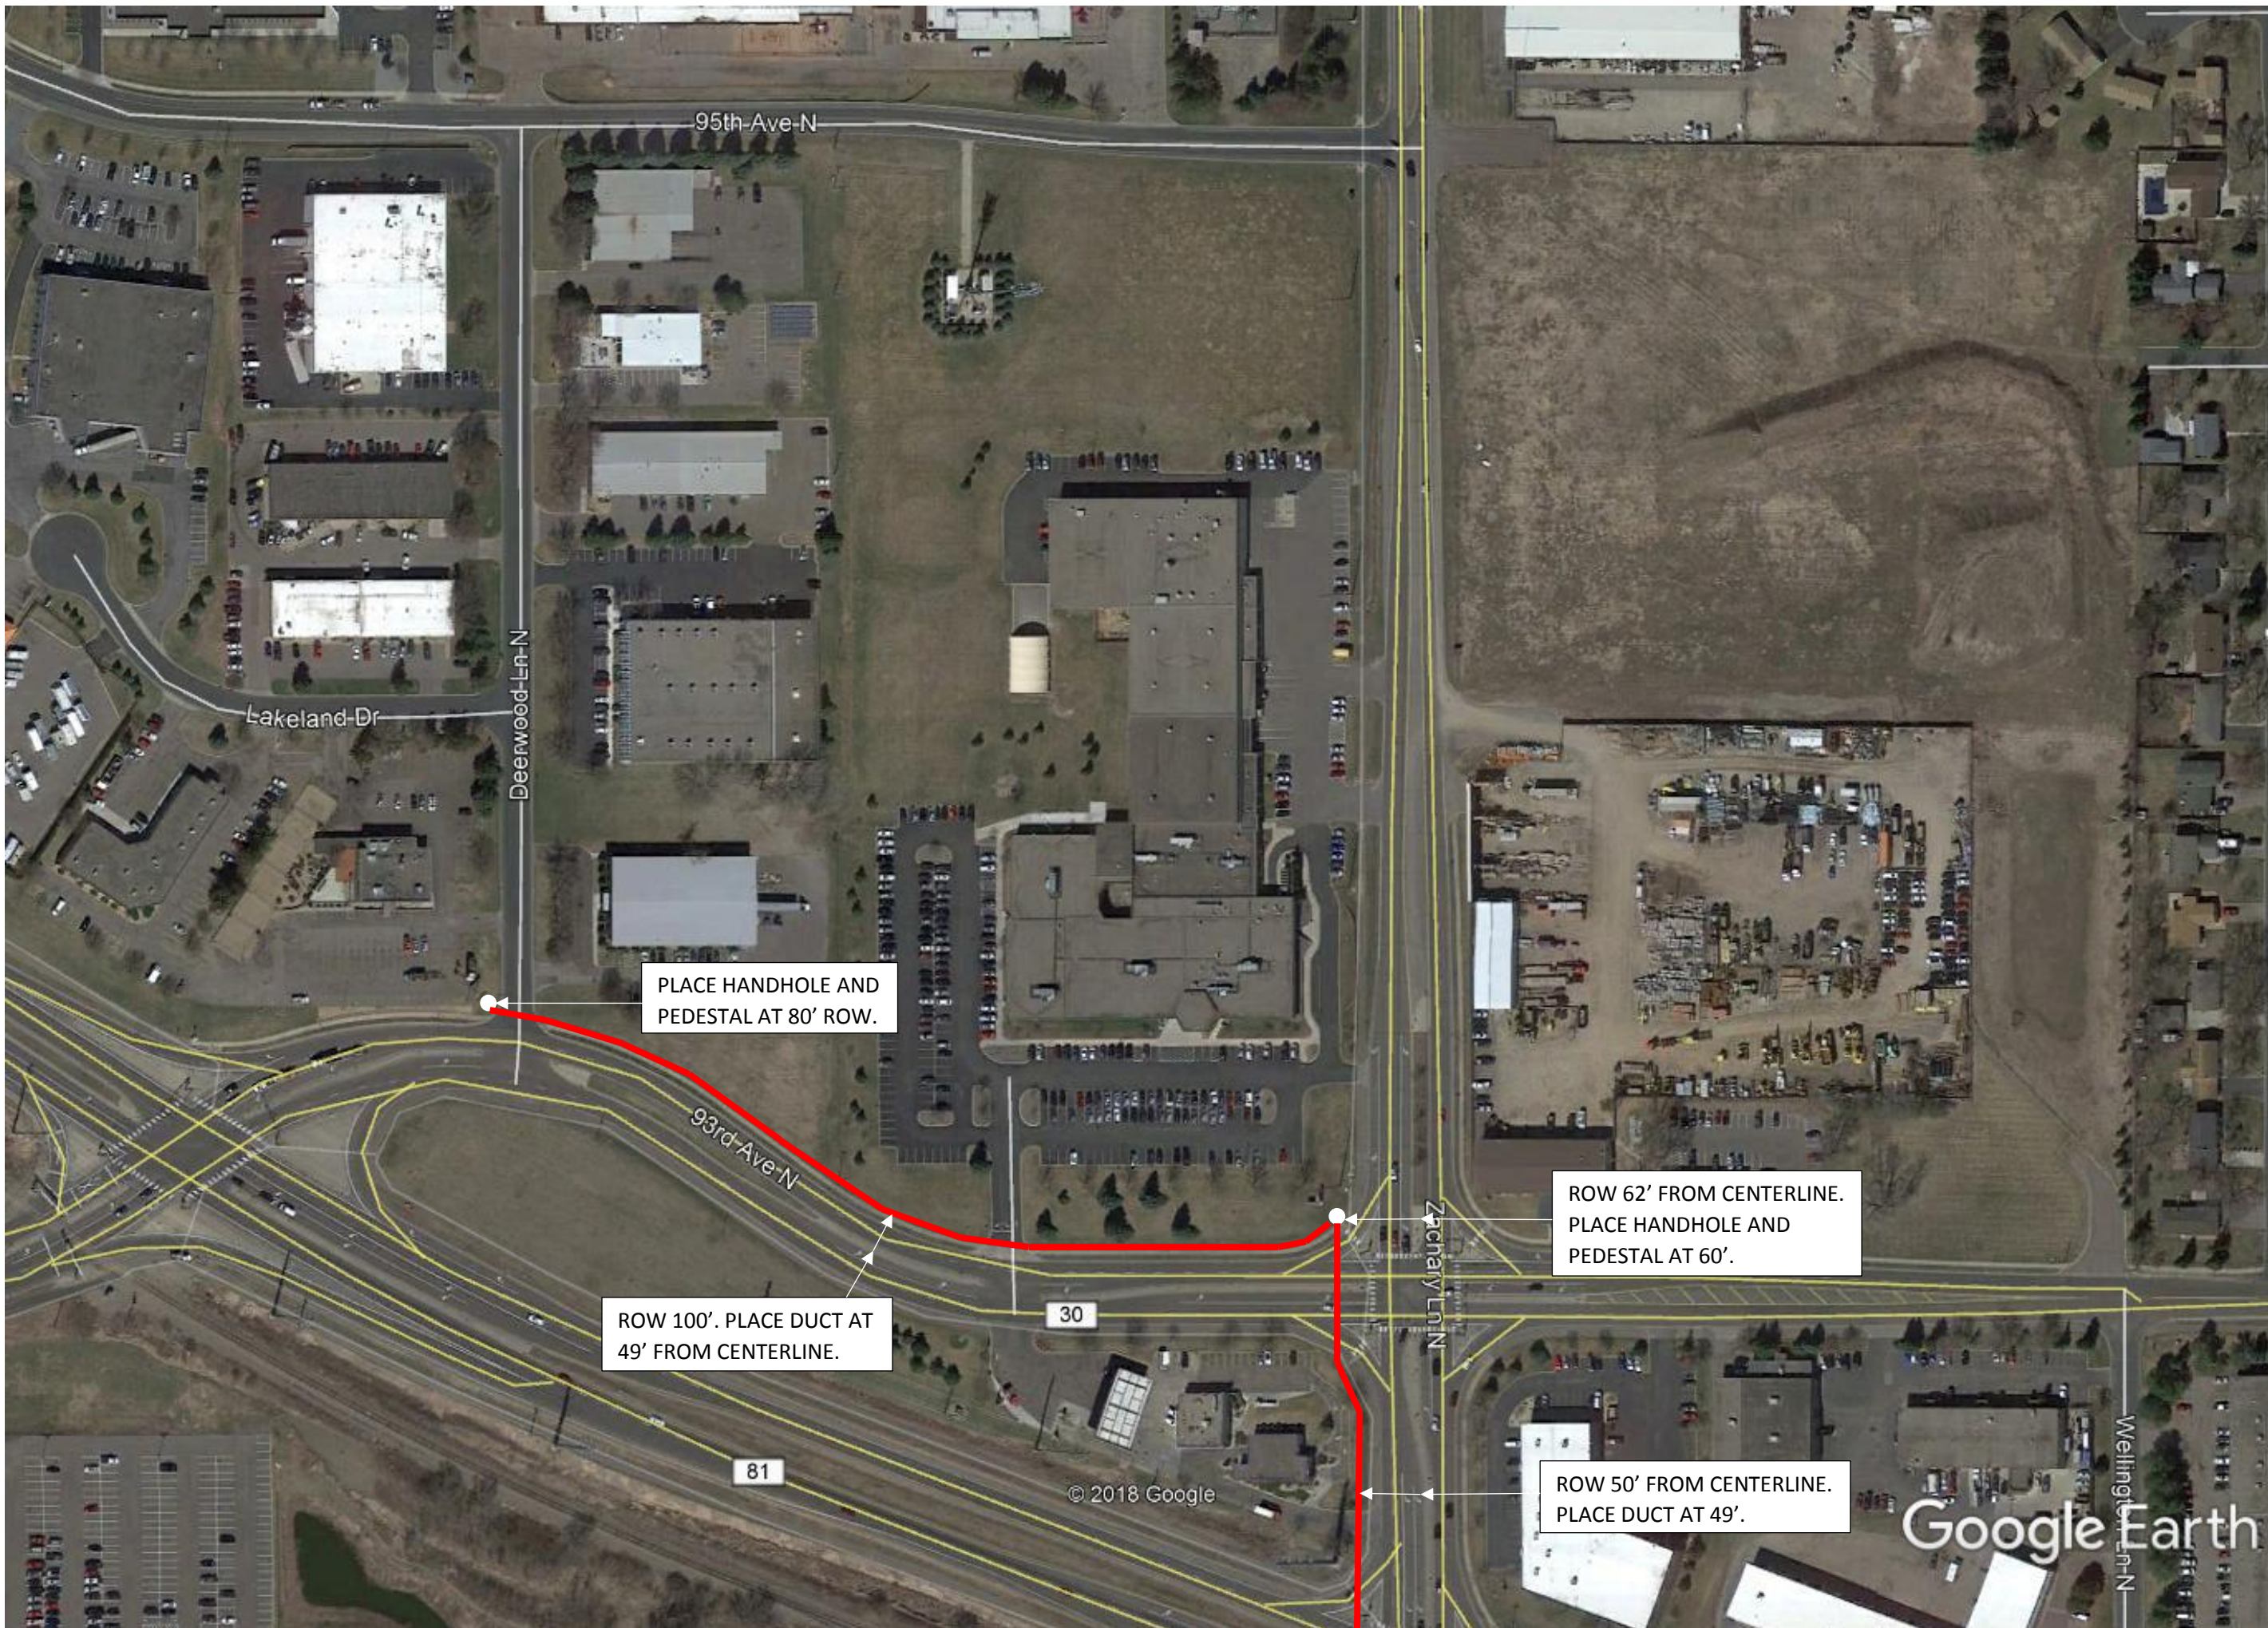

PLACE HANDHOLE AND PEDESTAL AT 80' ROW.

ROW 100'. PLACE DUCT AT 49' FROM CENTERLINE.

ROW 62' FROM CENTERLINE. PLACE HANDHOLE AND PEDESTAL AT 60'.

ROW 50' FROM CENTERLINE. PLACE DUCT AT 49'.

© 2018 Google

Google Earth