


Hanson Pipe



6655 Wedgewood Rd

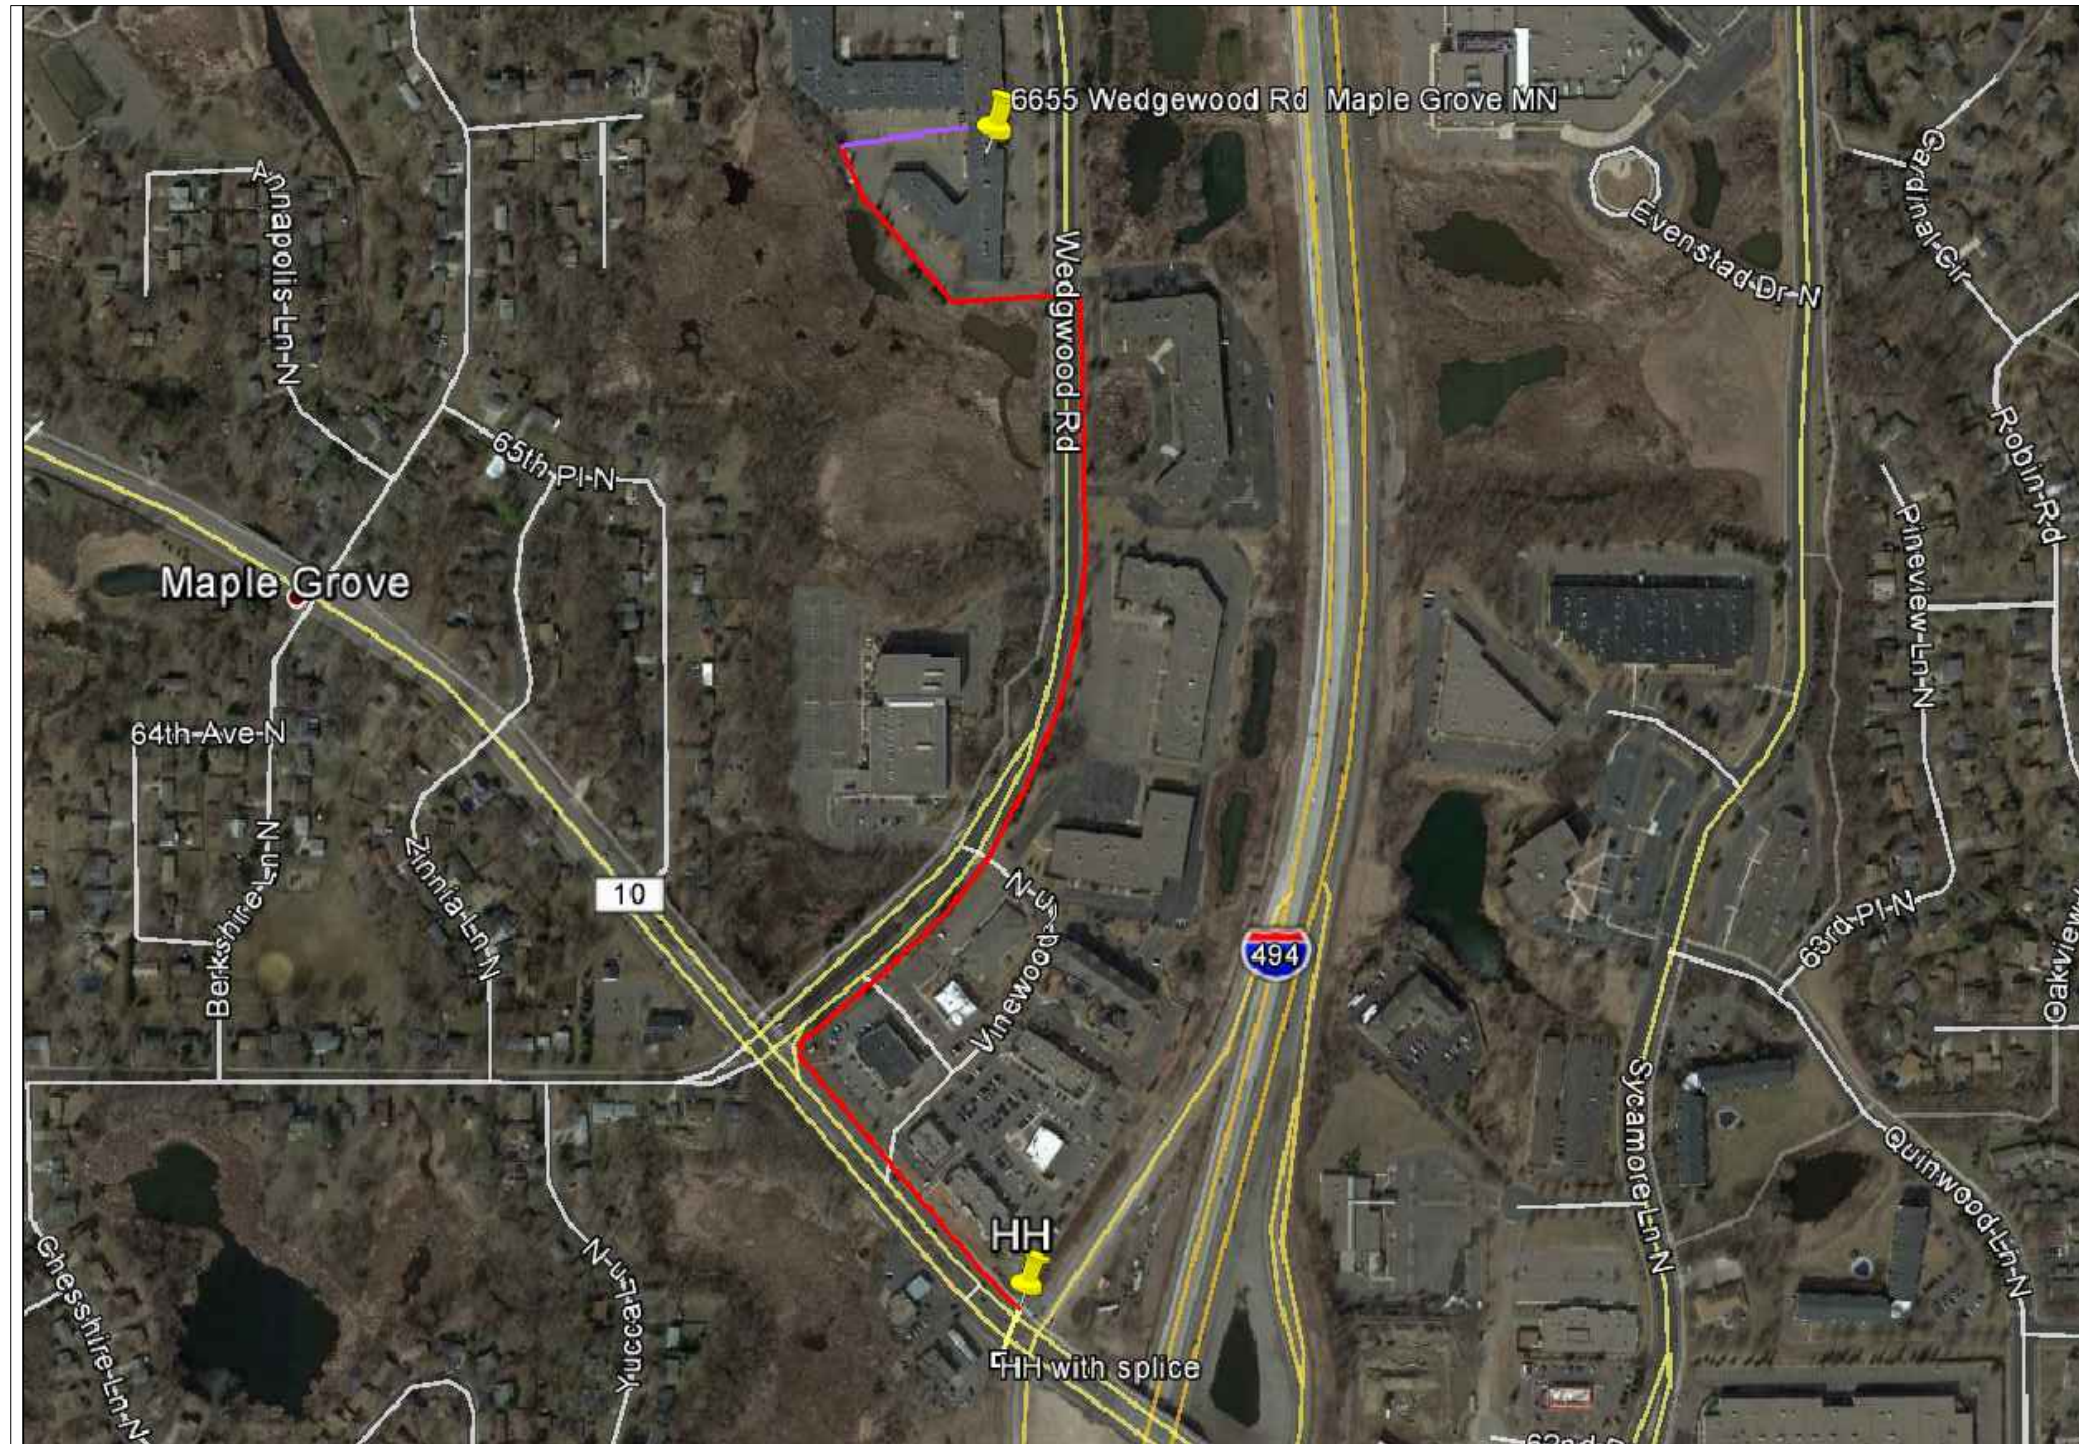

1" =



Route	Hanson Pipe
City	Maple Grove
County	Hennepin
Filename	#50080 Hanson Pipe
Work Order #	50080



TRACKING

Staked By:	--
Drafted By:	MRT 5/20/16
Built By:	--
As-Built By:	--

MATERIAL LIST

Description	Quantity
Aerial Route	--
Aerial Fiber	--
UG Route	4092'
UG Fiber 24F	4692'
Plow Footage	--
Bore Footage	4092'
Duct 1.25"	7290'
Strand	--
Handholes	4
Duct 2"	624'

GSOC

GOPHER STATE ONE CALL
1-800-252-1116
www.gopherstateonecall.org






 

Prepared by:














--

Legend


 







 




Fiber Linetypes

-  Proposed Underground Fiber
-  Existing Underground Fiber
-  Proposed Aerial Fiber
-  Existing Aerial Fiber
-  Proposed Aerial Strand
-  Existing Aerial Strand
-  Proposed UG Fiber in Existing Duct

Other Utility Linetypes

-  Storm Sewer
-  Sanitary Sewer
-  Gas Line
-  Tele./Comm. Line
-  Water Line
-  Electric Line
-  Street light/Traffic signal
-  District Cooling
-  District Heating
-  Force Main
-  Other Utility or Unknown

Symbols

-  Proposed Handhole
-  Existing Handhole
-  Manhole
-  Proposed Splice Point
-  Existing Splice Point
-  Power Pole
-  Proposed Slack Coil
-  Existing Slack Coil
-  Proposed Anchor/Down Guy
-  Existing Anchor/Down Guy
-  Proposed Riser
-  Existing Riser
-  Aerial Bond
-  Aerial Ground

Abbreviations

- CL - Center Line
- R/W - Right of Way
- BOC - Back of Curb
- EOR - Edge of Road
- S/W - Sidewalk
- HH - Handhole
- MH - Manhole
- HDPE - High Density PolyEthylene



1" =



Route	Hanson Pipe
City	Maple Grove
County	Hennepin
Filename	#50080 Hanson Pipe
Work Order #	50080



TRACKING

Staked By:	--
Drafted By:	MRT 5/20/16
Built By:	--
As-Built By:	--

MATERIAL LIST

Description	Quantity
Aerial Route	--
Aerial Fiber	--
UG Route	--
UG Fiber 24F	--
Plow Footage	--
Bore Footage	-
Duct 1.25"	--
Strand	--
Handholes	--

GSOC

GOPHER STATE ONE CALL
1-800-252-1116
www.gopherstateonecall.org

Prepared by:



--

50080-02

4+90 CL

U-FOC-24
(2) 1.25" Ducts

Bass Lake Rd

50080-01
100' COIL - 24F
#
Reel#

U-FOC-24
Existing Duct

Existing HH
100' COIL - 24F
#
Reel#



1" = 100'

Route	Hanson Pipe
City	Maple Grove
County	Hennepin
Filename	#50080 Hanson Pipe
Work Order #	50080



TRACKING

Staked By:	--
Drafted By:	MRT 5/20/16
Built By:	--
As-Built By:	--

MATERIAL LIST

Description	Quantity
Aerial Route	--
Aerial Fiber	--
UG Route	717'
UG Fiber 24F	917'
Plow Footage	--
Bore Footage	582'
Duct 1.25"	1164'
Strand	--
Handholes	1

GSOC


GOPHER STATE ONE CALL
1-800-252-1116
www.gopherstateonecall.org

Prepared by:

Perham, MN 218-346-3600
TrustCompass.com

50080-01

50080-03

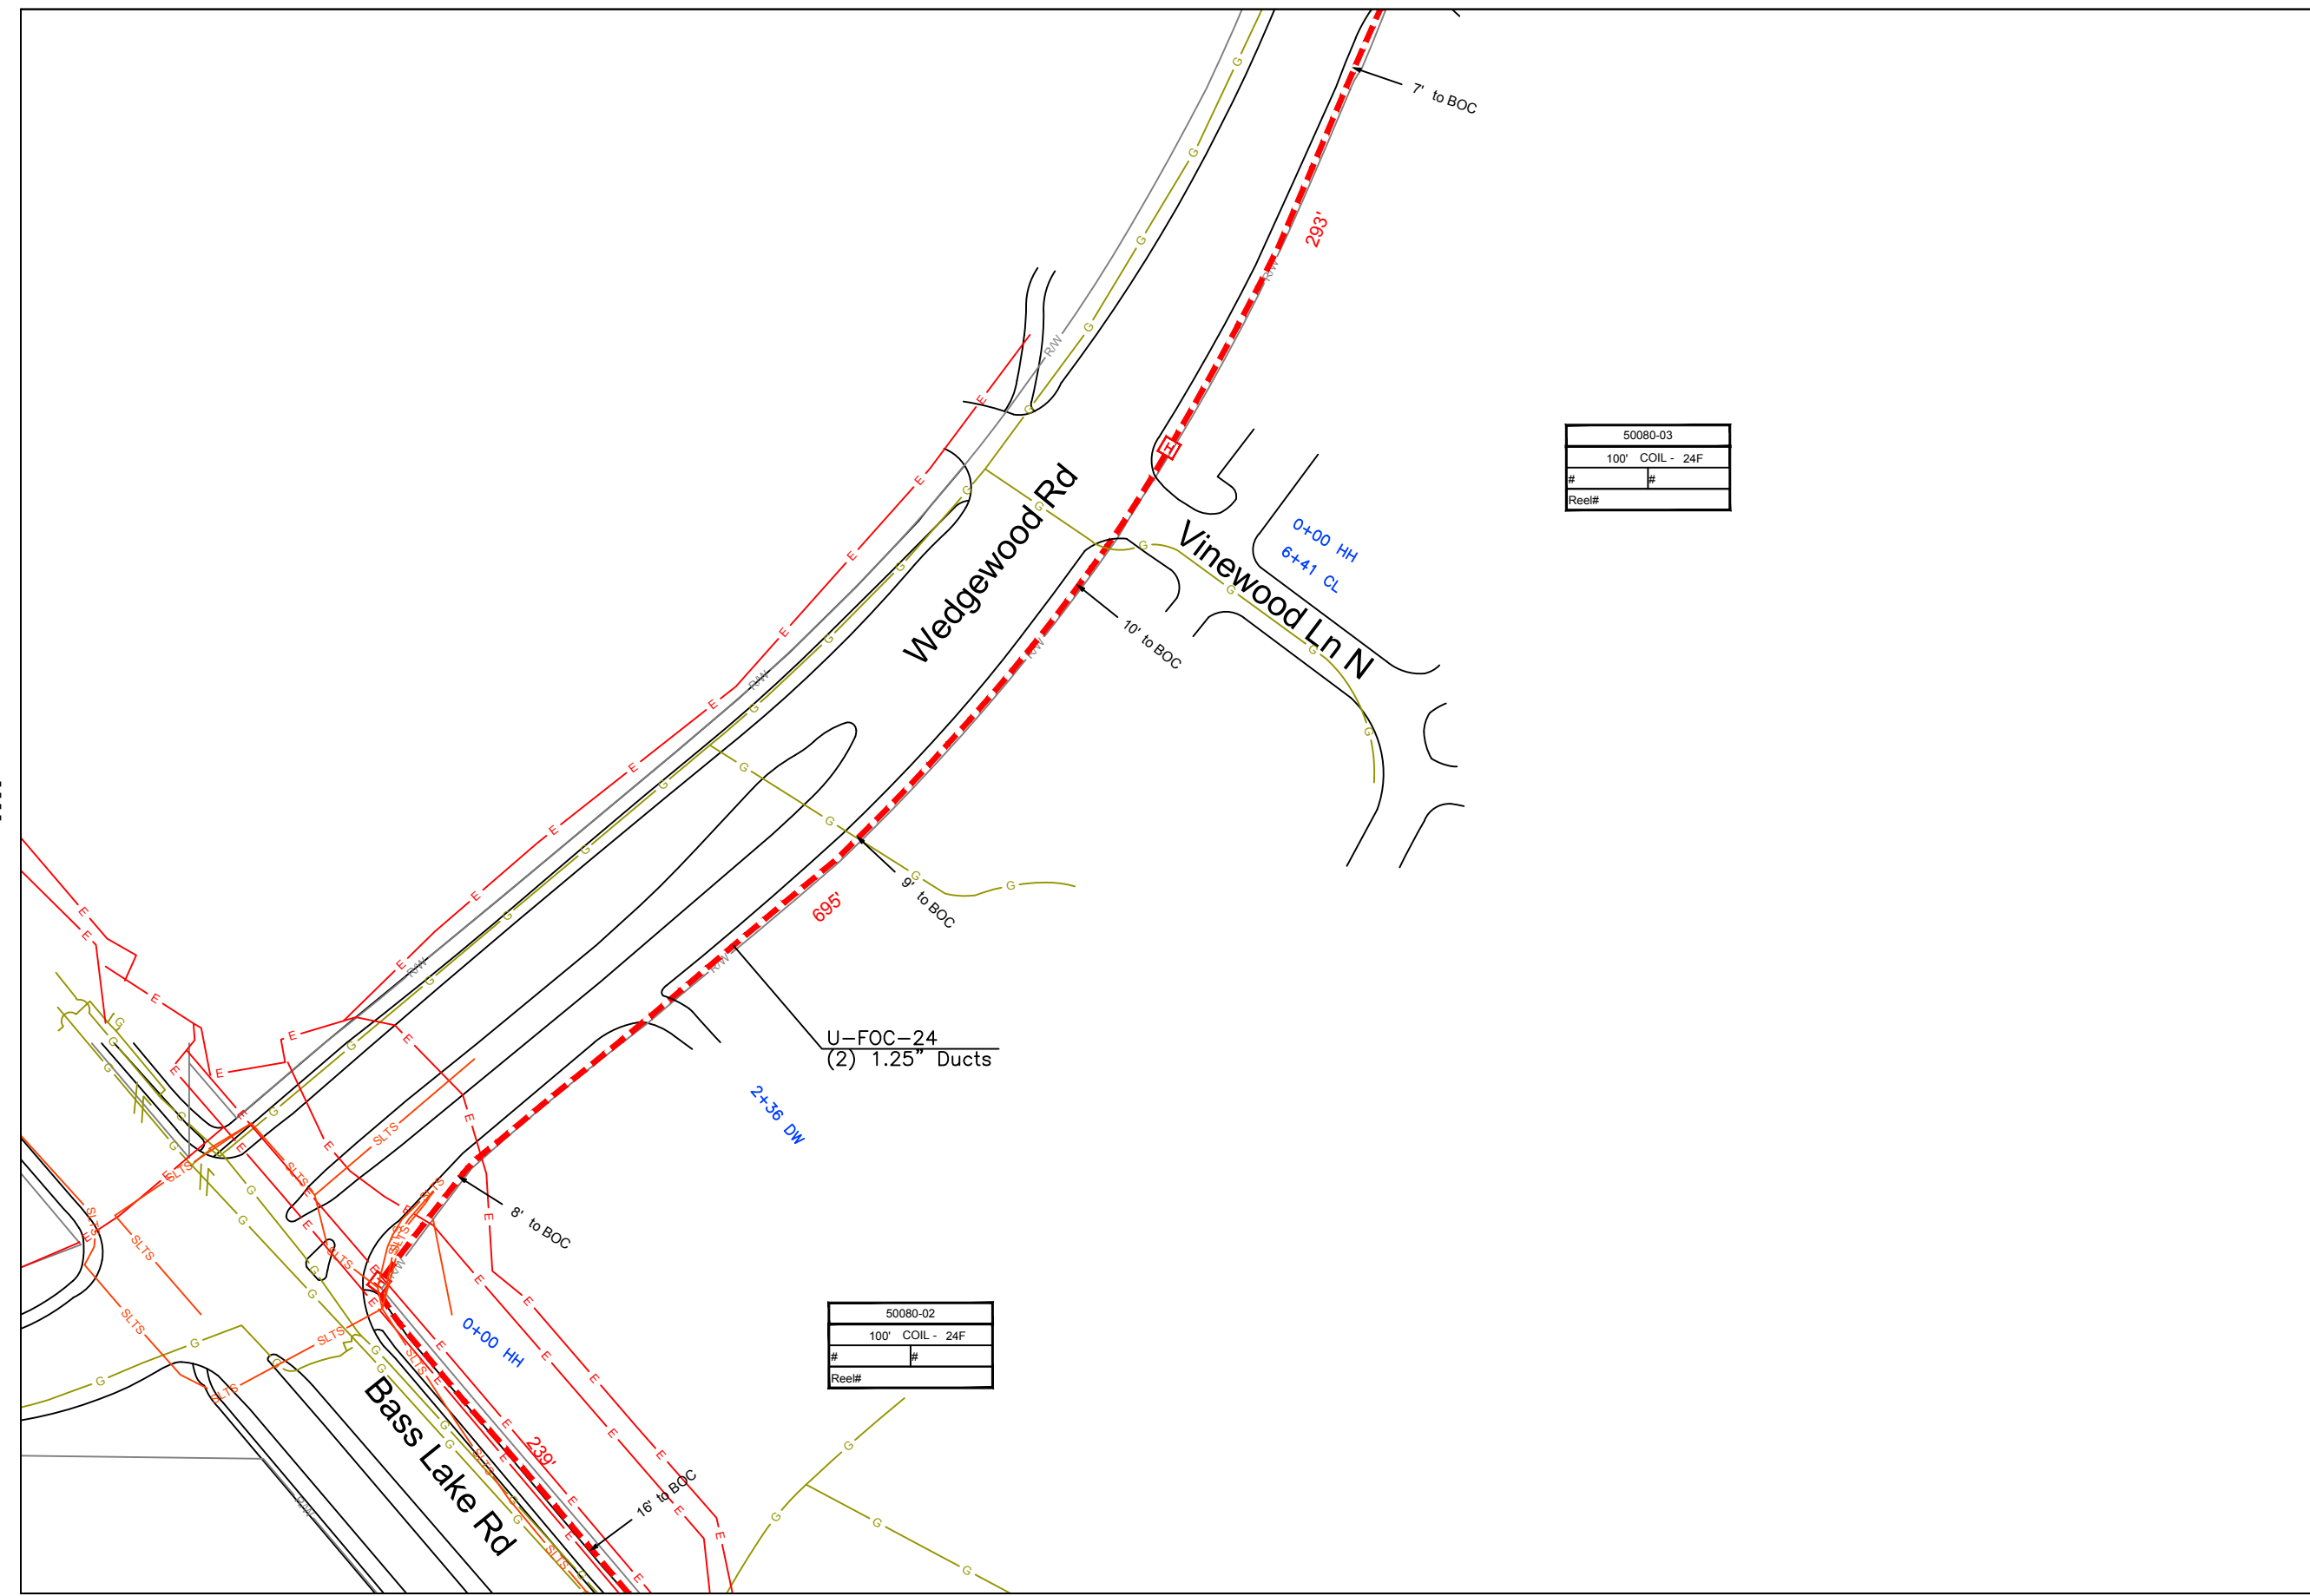

50080-03
100' COIL - 24F
#
Reel#

50080-02
100' COIL - 24F
#
Reel#

50080-01



1" = 100'

Route
Hanson Pipe

City
Maple Grove

County
Hennepin

Filename
#50080 Hanson Pipe

Work Order #
50080



TRACKING

Staked By: --

Drafted By: MRT 5/20/16

Built By: --

As-Built By: --

MATERIAL LIST

Description	Quantity
Aerial Route	--
Aerial Fiber	--
UG Route	1227'
UG Fiber 24F	1427'
Plow Footage	--
Bore Footage	1227'
Duct 1.25"	2454'
Strand	--
Handholes	2

GSOC


GOPHER STATE ONE CALL
1-800-252-1116
www.gopherstateonecall.org

Prepared by:



50080-02

50080-04

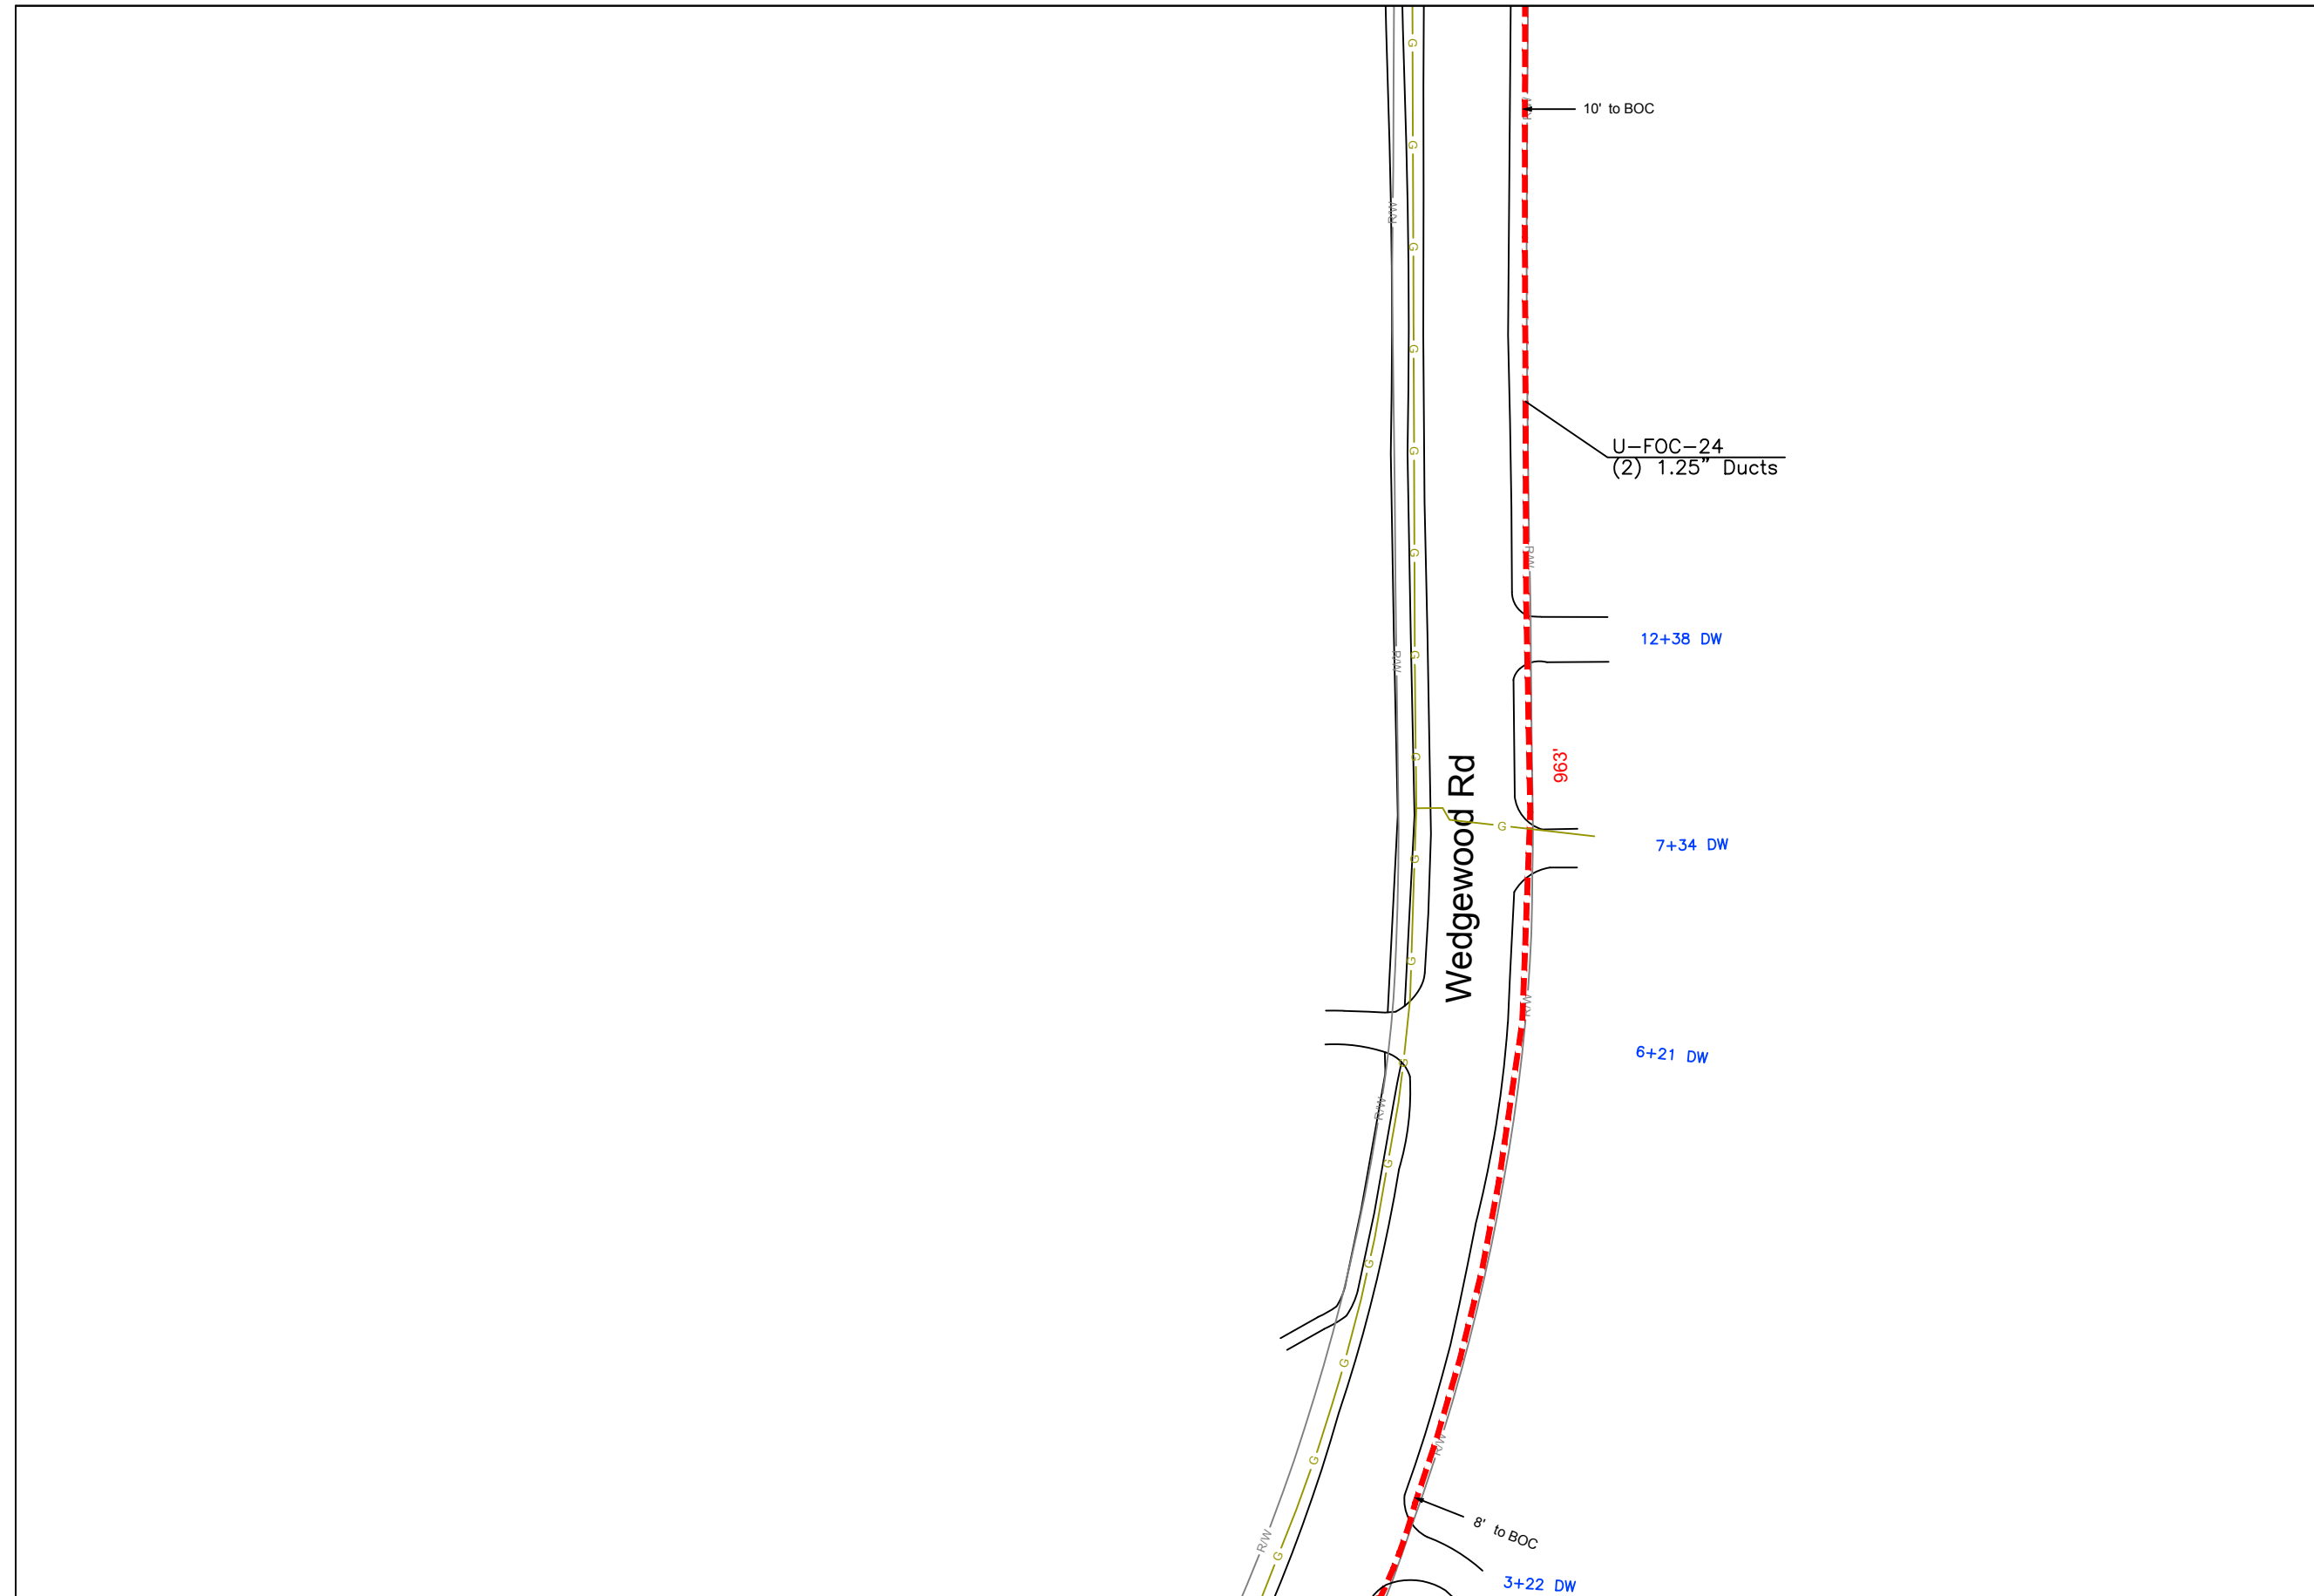

50080-02



1" = 100'

Route
Hanson Pipe

City
Maple Grove

County
Hennepin

Filename
#50080 Hanson Pipe

Work Order #
50080



TRACKING

Staked By: --

Drafted By: MRT 5/20/16

Built By: --

As-Built By: --

MATERIAL LIST

Description	Quantity
Aerial Route	--
Aerial Fiber	--
UG Route	963'
UG Fiber 24F	963'
Plow Footage	--
Bore Footage	963'
Duct 1.25"	1926'
Strand	--
Handholes	0


GSOC

GOPHER STATE ONE CALL
1-800-252-1116
www.gopherstateonecall.org

Prepared by:



50080-03

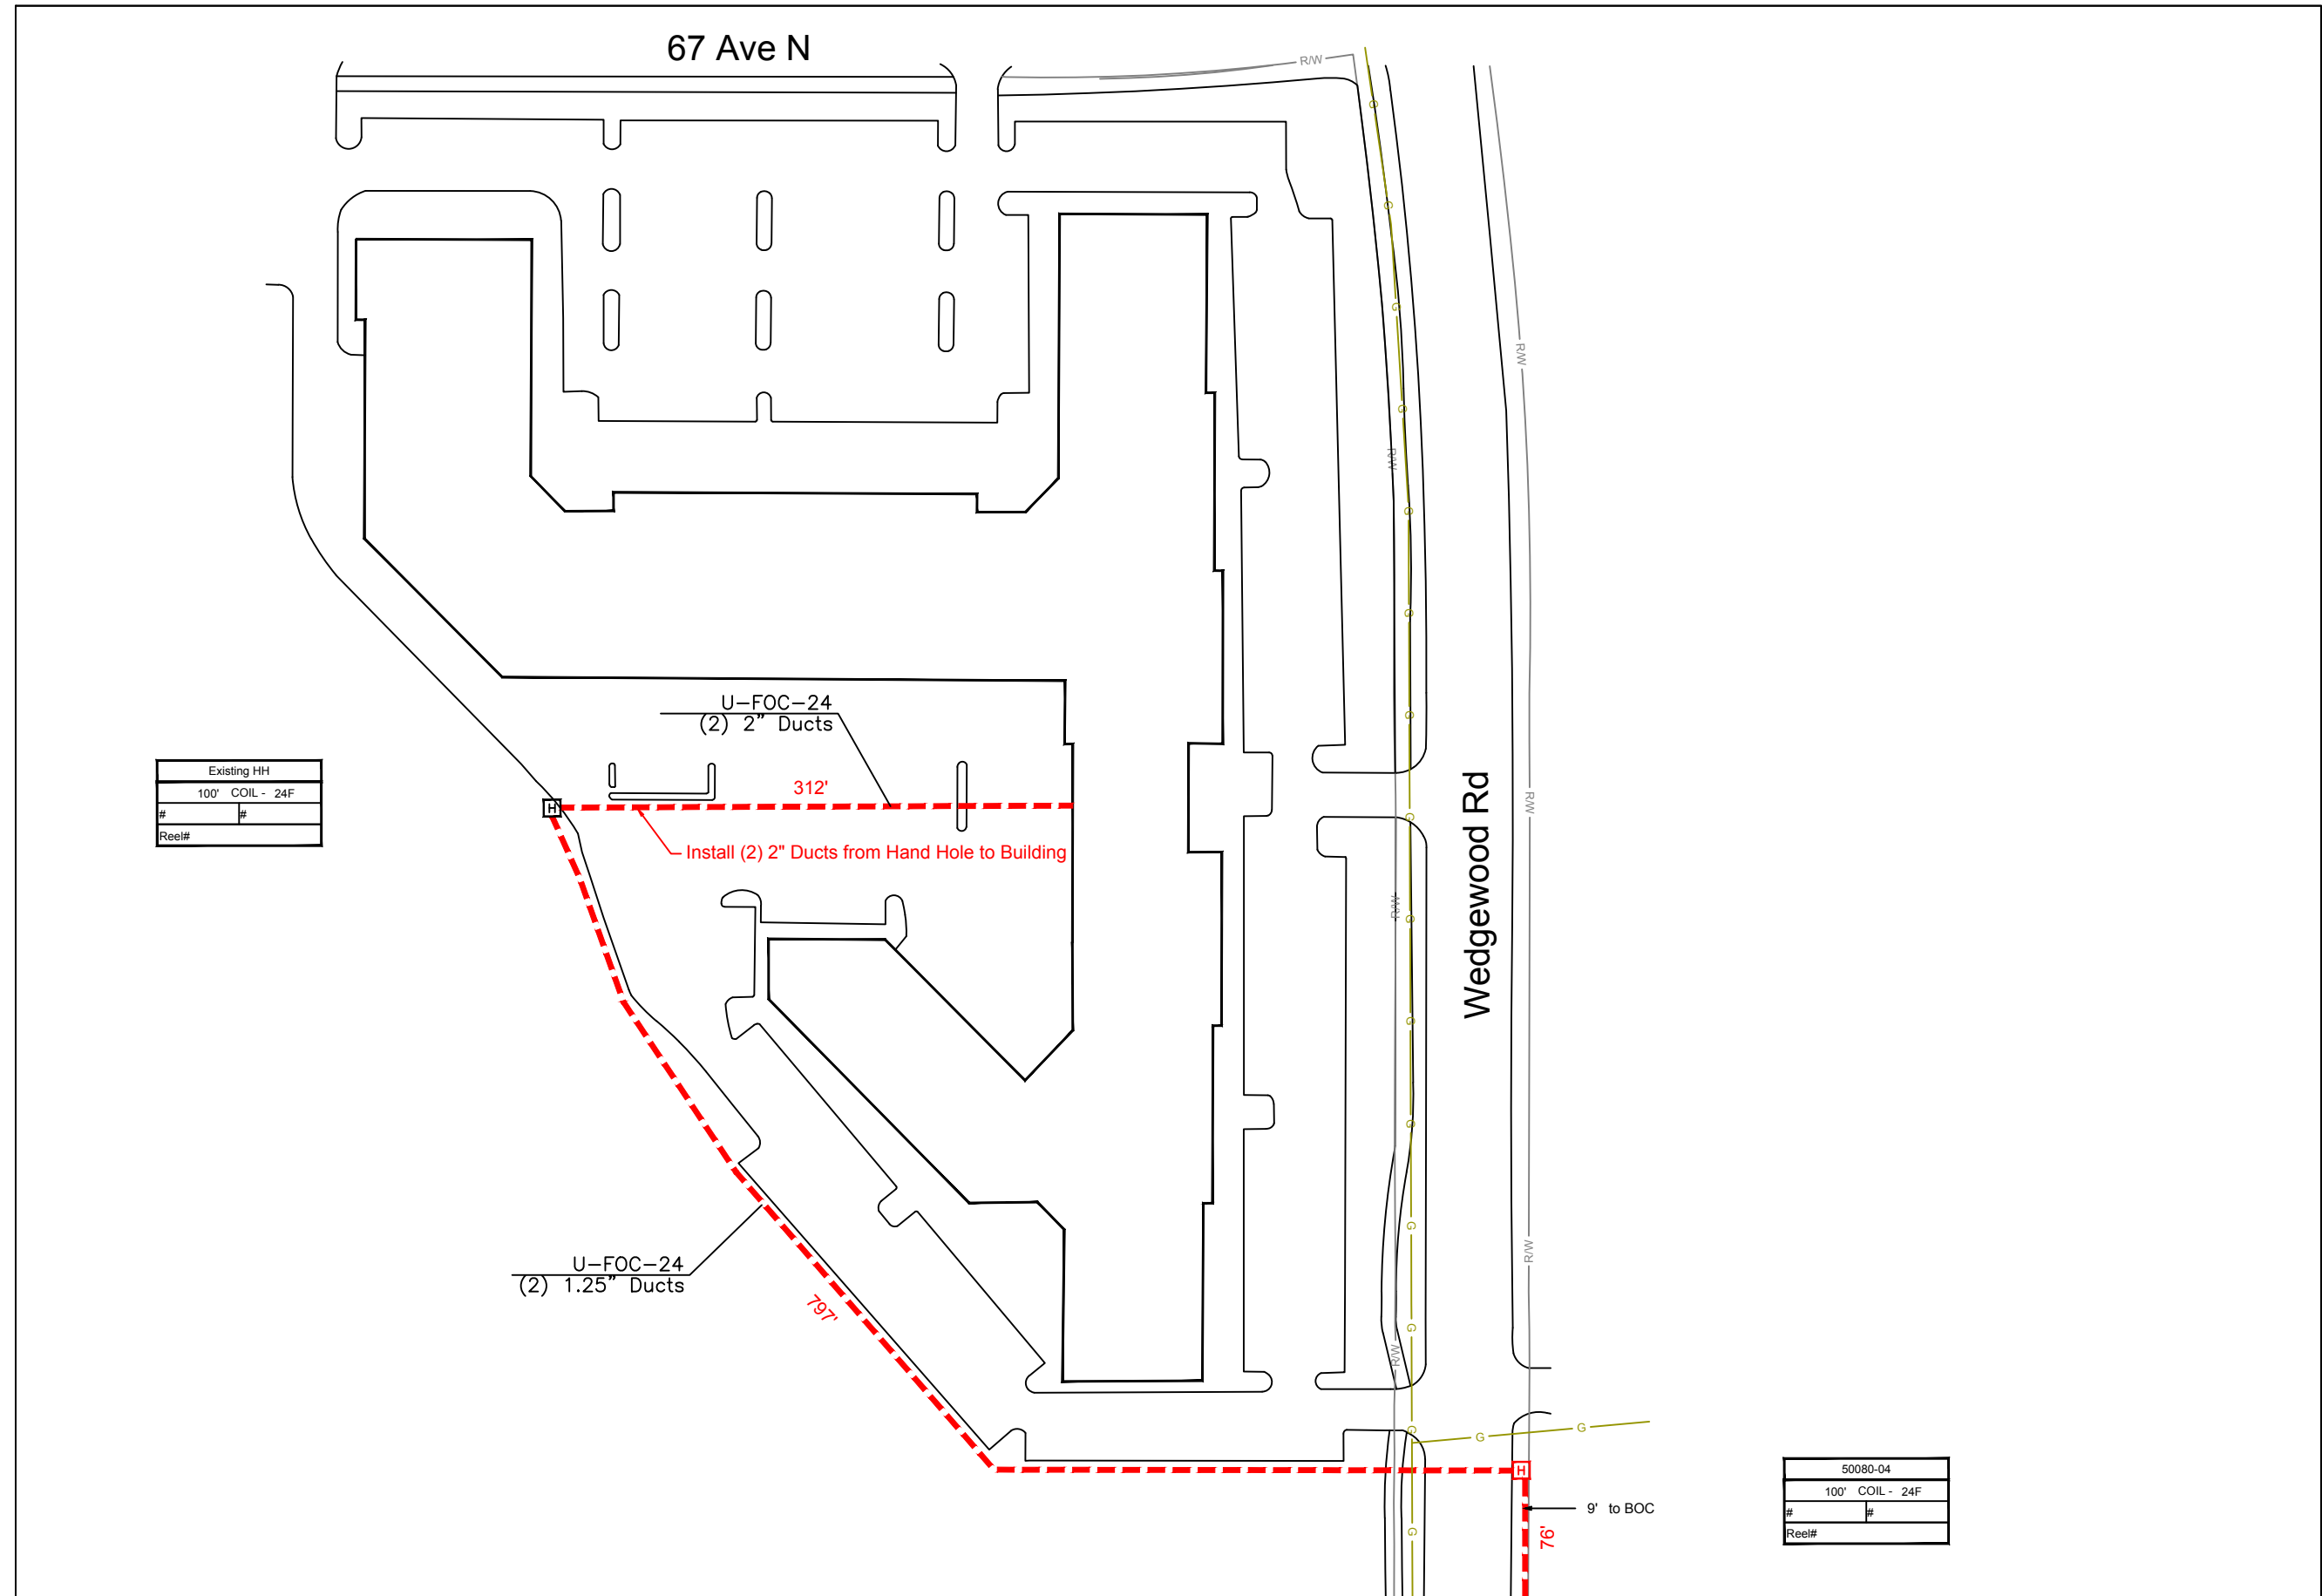

Existing HH	
100'	COIL - 24F
#	#
Reel#	

50080-04	
100'	COIL - 24F
#	#
Reel#	

50080-03



1" = 100'

Route	Hanson Pipe
City	Maple Grove
County	Hennepin
Filename	#50080 Hanson Pipe
Work Order #	50080



TRACKING

Staked By:	--
Drafted By:	MRT 5/20/16
Built By:	--
As-Built By:	--

MATERIAL LIST

Description	Quantity
Aerial Route	--
Aerial Fiber	--
UG Route	1185'
UG Fiber 24F	1385'
Plow Footage	--
Bore Footage	873'
Duct 1.25"	1746'
Strand	--
Handholes	1
Duct 2"	624'

GSOC

GOPHER STATE ONE CALL
1-800-252-1116
www.gopherstateonecall.org

Prepared by:



50080-04