



MCImetro

ACCESS TRANSMISSION SERVICES CORP  
D/B/A VERIZON ACCESS TRANSMISSION  
OUTSIDE PLANT CONSTRUCTION  
FIBER OPTIC CABLE ROUTE

**LIONS**


SITE CODE: HENNMN

BH06 / GOLDEN VALLEY MSC-VICKSBURG / 077LIONS  
CORCORAN, MN

PROJECT STATUS: ISSUED FOR PERMITTING  
STATUS DATE: 2/11/18

# LOCATION MAP

PROPOSED BURIED CABLE  
 PROPOSED AERIAL CABLE

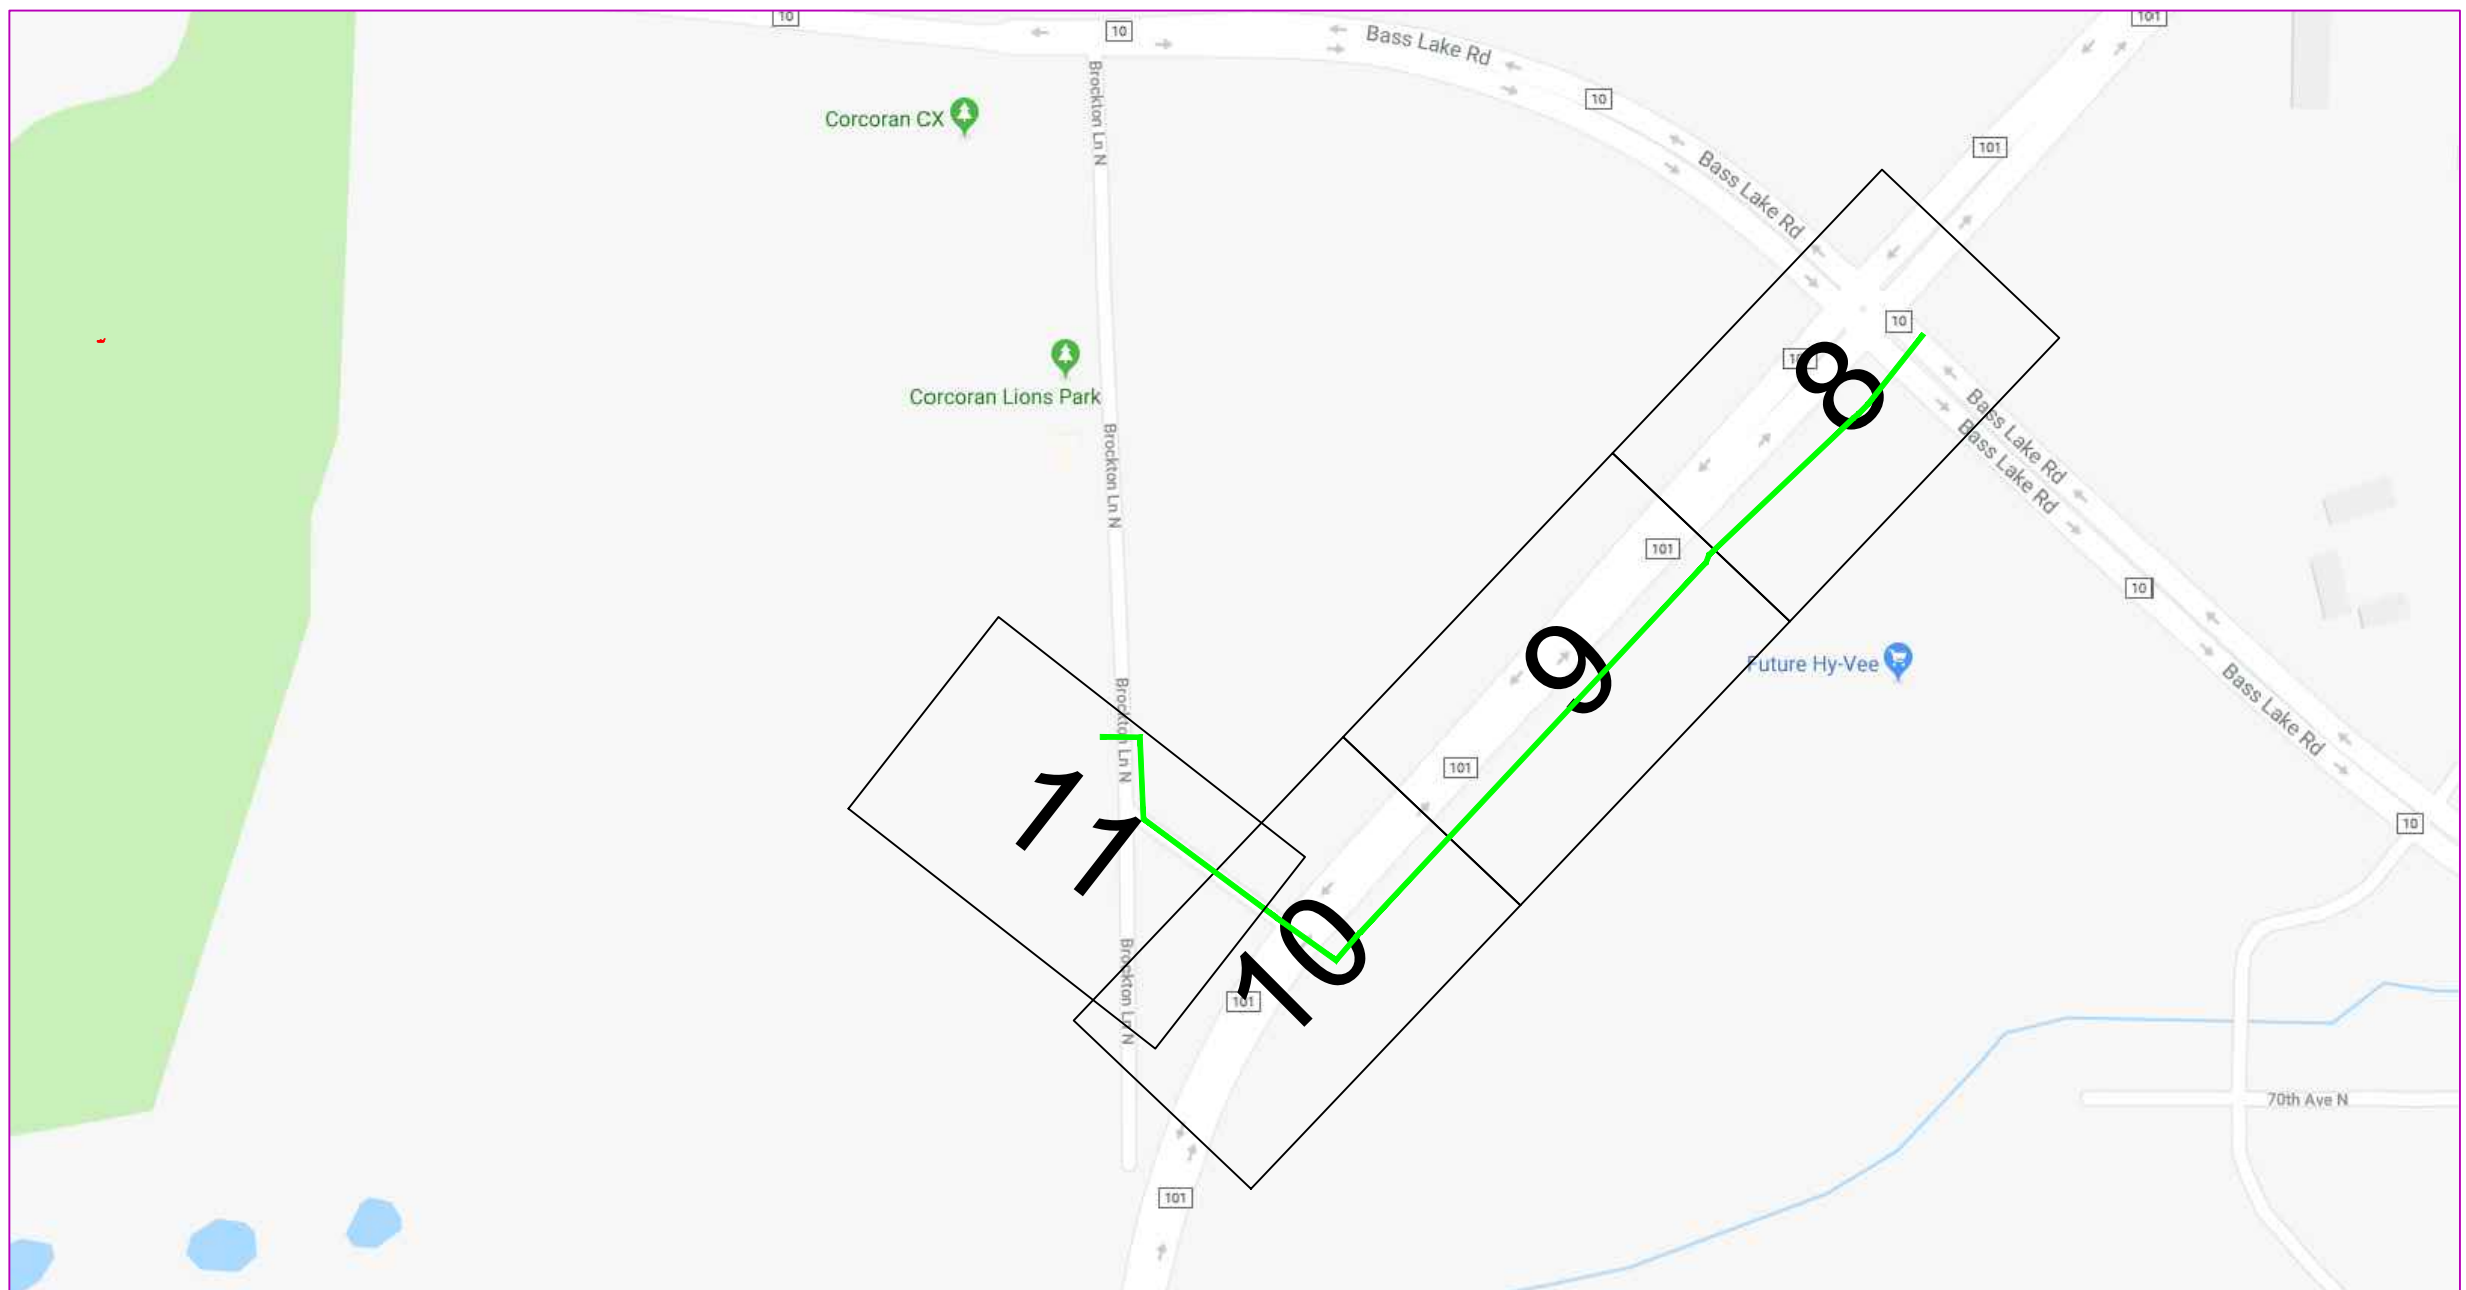

PROJECT: 077LIONS  
 BH06 / GOLDEN VALLEY MSC-VICKSBURG  
 CORCORAN, MN

CLARIFICATION NO.	QUANTITY

MCI metro  
 ACCESS TRANSMISSION SERVICES, LLC  
**MCI**  
 OUTSIDE PLANT CONSTRUCTION  
 TITLE: FIBER OPTIC CABLE ROUTE  
 077LIONS

DATE: 2/11/18  
 ENGINEER: NW  
 DRAWN BY: NW

REVISIONS		
DATE	DESCRIPTION	INITIAL
2/11/18	CONST PKG	NW
3/7/18	QC	??

EXCEPT AS MAY BE OTHERWISE PROVIDED BY CONTRACT,  
 THESE DRAWINGS AND SPECIFICATIONS SHALL REMAIN  
 THE PROPERTY OF MCI COMMUNICATIONS SERVICES, INC.,  
 BOTH BEING ISSUED IN STRICT CONFIDENCE AND SHALL  
 NOT BE REPRODUCED, COPIED, OR USED FOR ANY PURPOSE  
 WITHOUT SPECIFIC WRITTEN PERMISSION.

SCALE  
 HORIZONTAL: NTS  
 VERTICAL: NTS  
 MP \_\_\_\_\_ TO MP \_\_\_\_\_  
 SHEET 3 OF 11  
 FILE: 077LIONS.DWG



PROJECT: 077LIONS

BH06 / GOLDEN VALLEY MSC-VICKSBURG

CORCORAN, MN

CLARIFICATION NO. QUANTITY

CLARIFICATION NO.	QUANTITY

MCImetro  
ACCESS TRANSMISSION SERVICES, LLC

**MCI**

OUTSIDE PLANT CONSTRUCTION  
TITLE: FIBER OPTIC CABLE ROUTE

077LIONS

DATE: 2/11/18

ENGINEER: NW

DRAWN BY: NW

REVISIONS

DATE	DESCRIPTION	INITIAL
2/11/18	CONST PKG	NW
??/18	QC	??

EXCEPT AS MAY BE OTHERWISE PROVIDED BY CONTRACT, THESE DRAWINGS AND SPECIFICATIONS SHALL REMAIN THE PROPERTY OF MCI COMMUNICATIONS SERVICES, INC., BOTH BEING ISSUED IN STRICT CONFIDENCE AND SHALL NOT BE REPRODUCED, COPIED, OR USED FOR ANY PURPOSE WITHOUT SPECIFIC WRITTEN PERMISSION.

SCALE


HORIZONTAL: 1"=50'

VERTICAL: 1"=50'

MP TO MP

SHEET 10 OF 11

FILE: 077LIONS

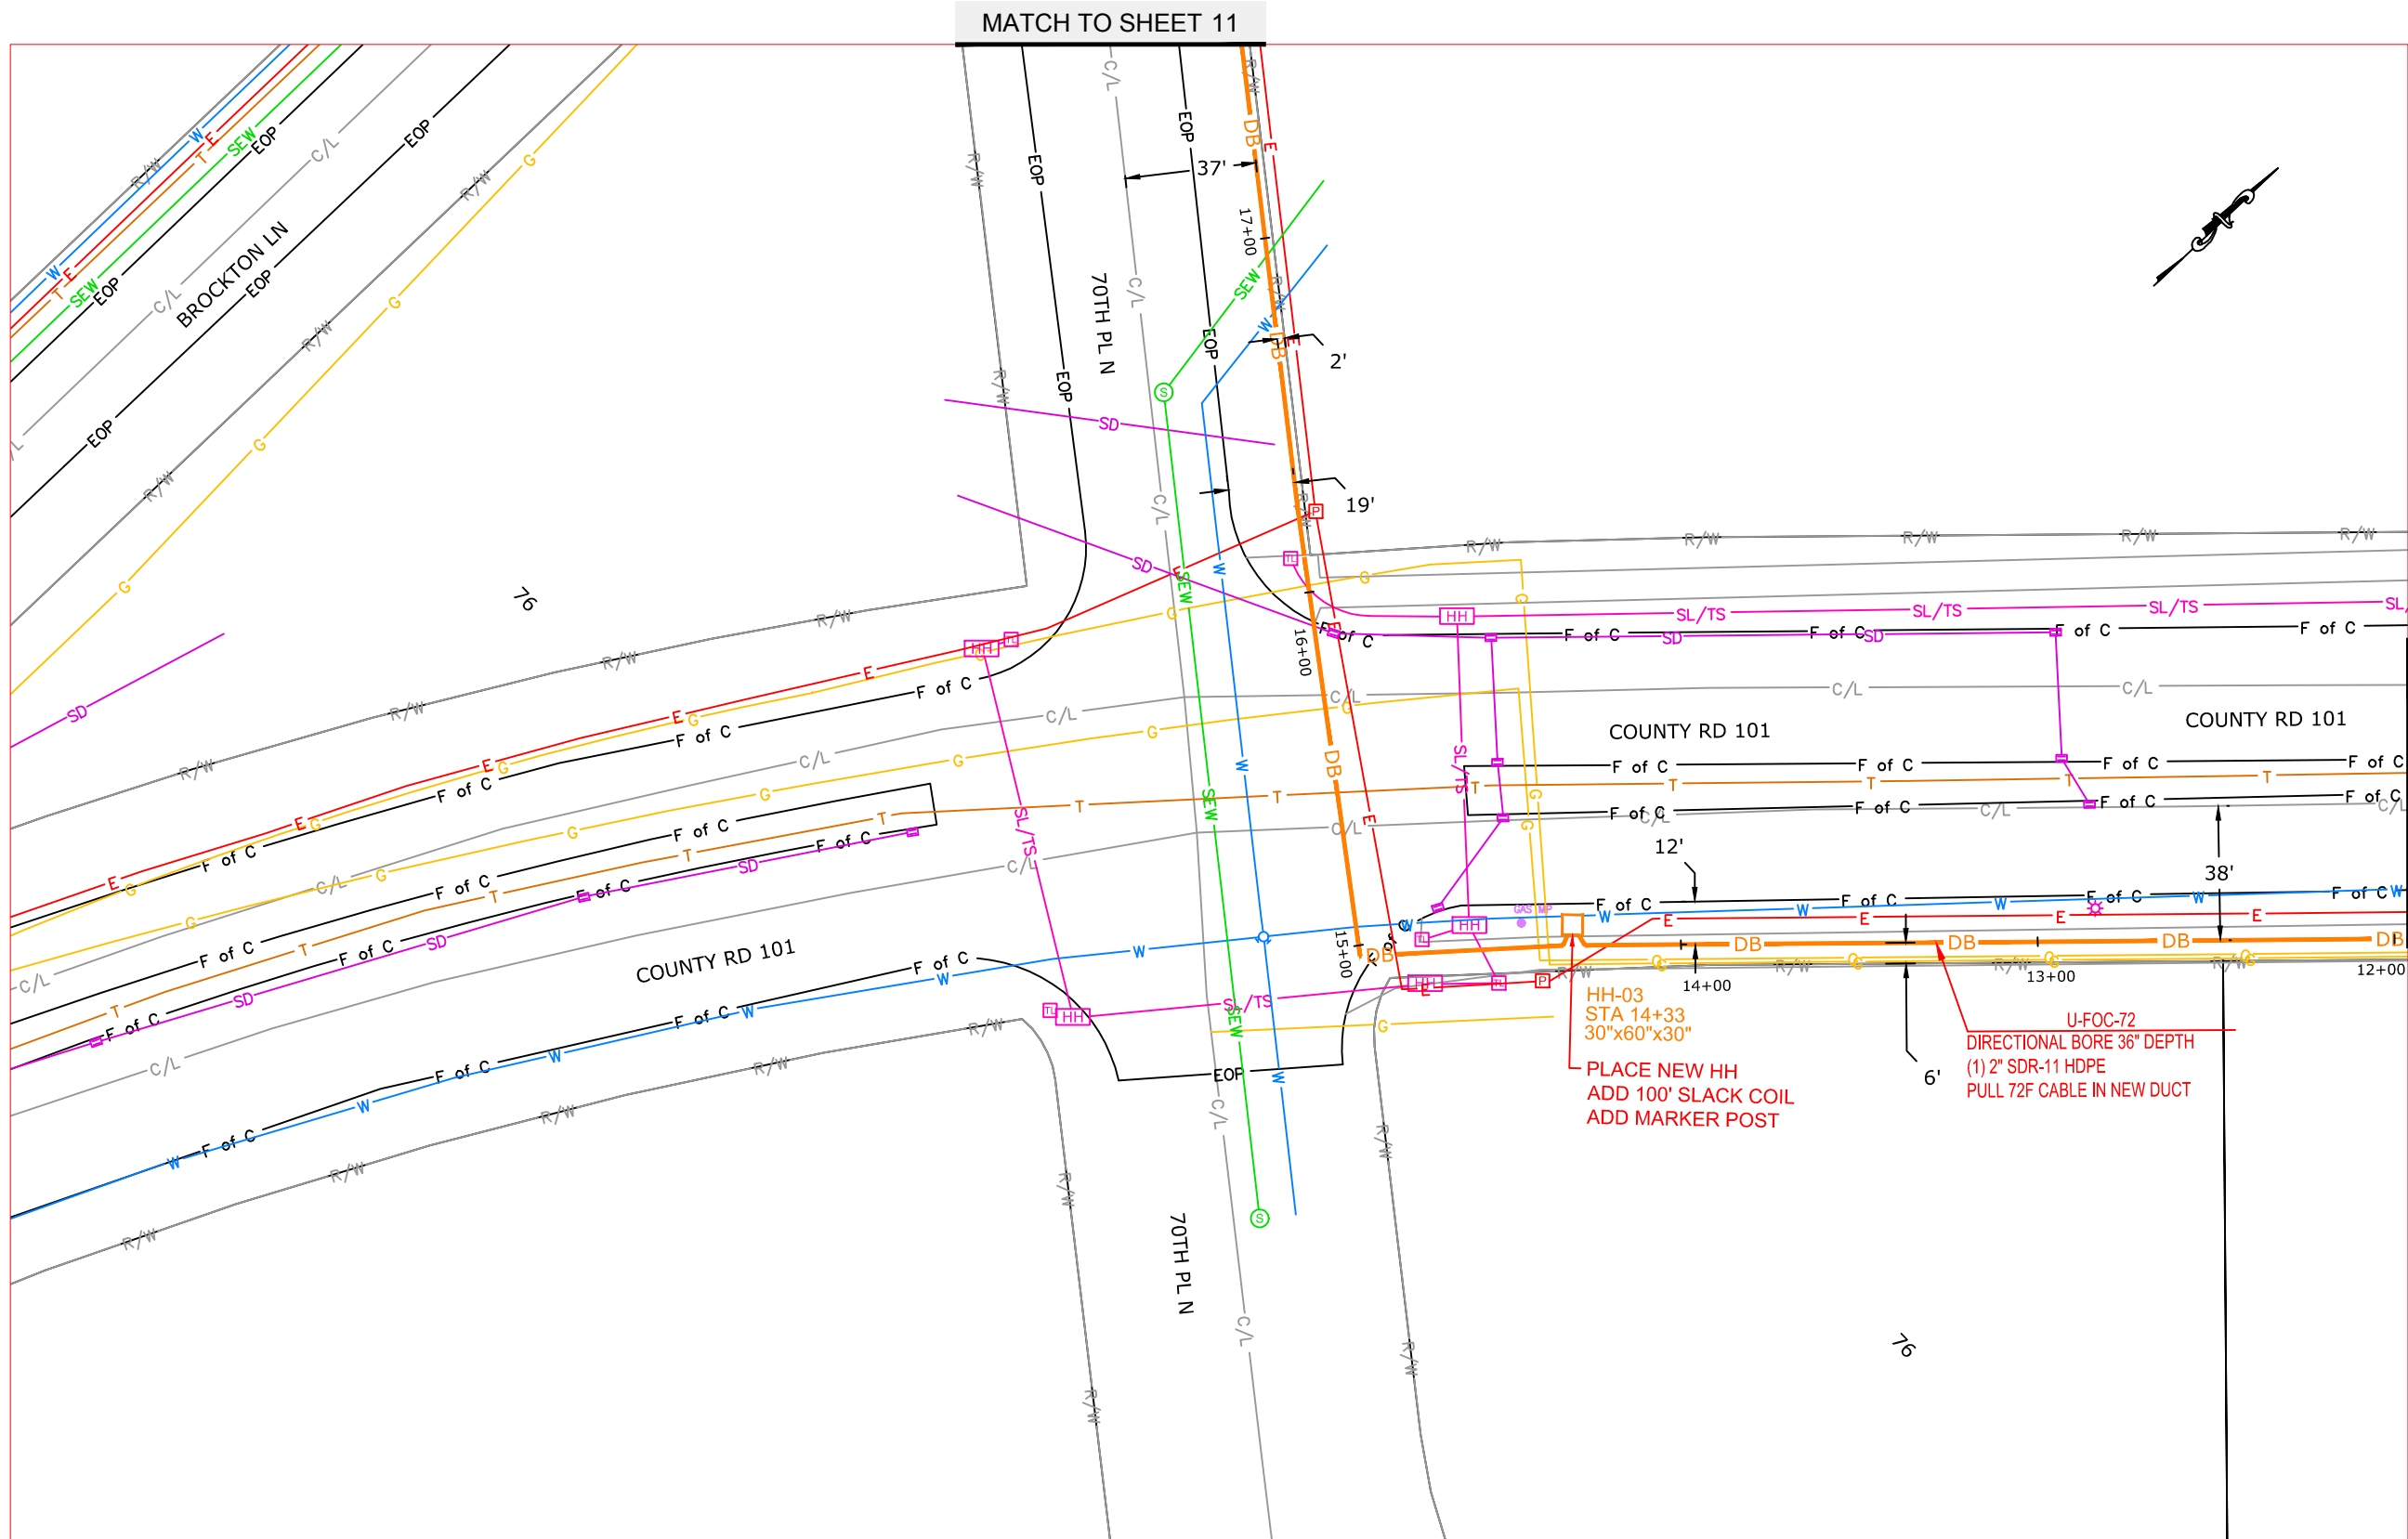

MATCH TO SHEET 9



PROJECT: 077LIONS

BH06 / GOLDEN VALLEY MSC-VICKSBURG

CORCORAN, MN

CLARIFICATION NO. QUANTITY

CLARIFICATION NO.	QUANTITY

MCI  
ACCESS TRANSMISSION SERVICES, LLC  
OUTSIDE PLANT CONSTRUCTION  
TITLE: FIBER OPTIC CABLE ROUTE  
077LIONS

DATE: 2/11/18

ENGINEER: NW

DRAWN BY: NW

REVISIONS

DATE	DESCRIPTION	INITIAL
2/11/18	CONST PKG	NW
??/??/18	QC	??

EXCEPT AS MAY BE OTHERWISE PROVIDED BY CONTRACT, THESE DRAWINGS AND SPECIFICATIONS SHALL REMAIN THE PROPERTY OF MCI COMMUNICATIONS SERVICES, INC., BOTH BEING ISSUED IN STRICT CONFIDENCE AND SHALL NOT BE REPRODUCED, COPIED, OR USED FOR ANY PURPOSE WITHOUT SPECIFIC WRITTEN PERMISSION.

SCALE

HORIZONTAL: 1"=50'

VERTICAL: 1"=50'

MP \_\_\_\_\_ TO MP \_\_\_\_\_

SHEET 11 OF 11

FILE: 077LIONS

