

DROP BURY / SITE SURVEY FORM

PLEASE FILL OUT FORM COMPLETELY

CITY	ACCT #	NODE	TECH#	DATE
MAPLE GROVE	8172105.540164353	DB14-1		

SUB NAME	ADDRESS	PHONE #
MICHELLE TEABEN	9940 64 TH AVEN	612-963-2253

SFU

WHY IS BURY NEEDED

DUPLEX

QUAD

ARIAL > UG

DROP LENGTH

SW BORE LENGTH

OUTLET LENGTH

DW BORE LENGTH

ALL OUT?

ROAD/ALLEY BORE 35F+

INSTALL PENDING?

CALL B4 BURY


PRE-BURY


NEEDS MAST?

SPRINKLER DOG FENCE LANDSCAPING

PAINTED AND FLAGGED?

DIAGRAM...

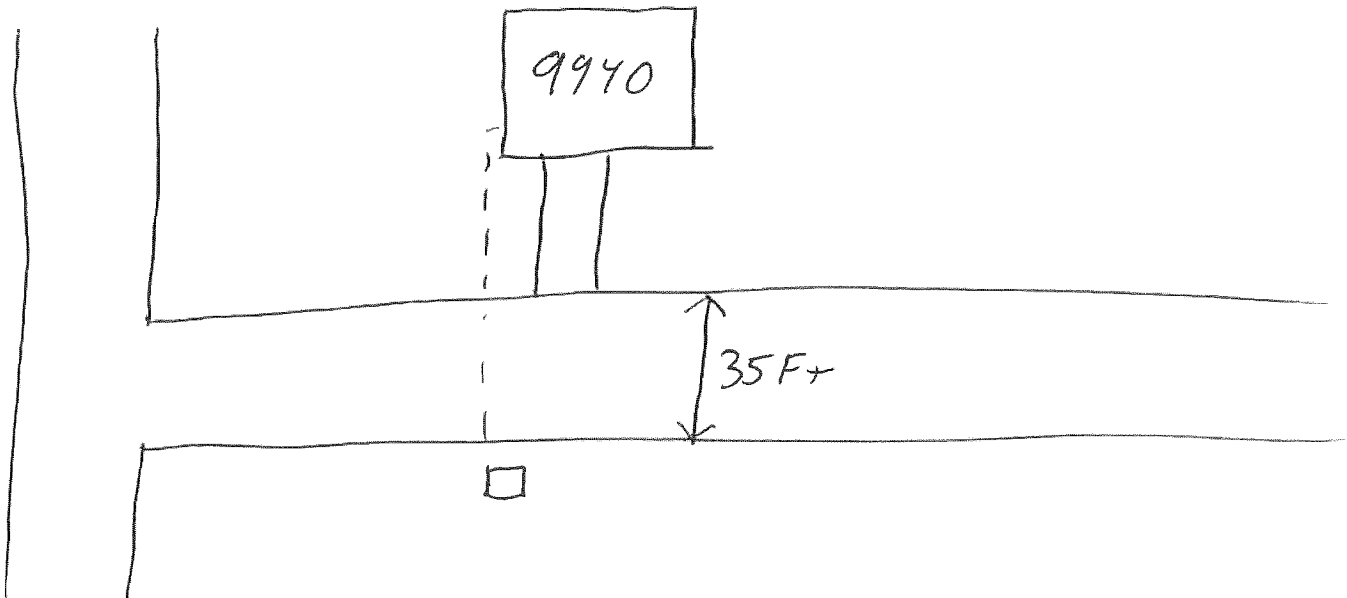

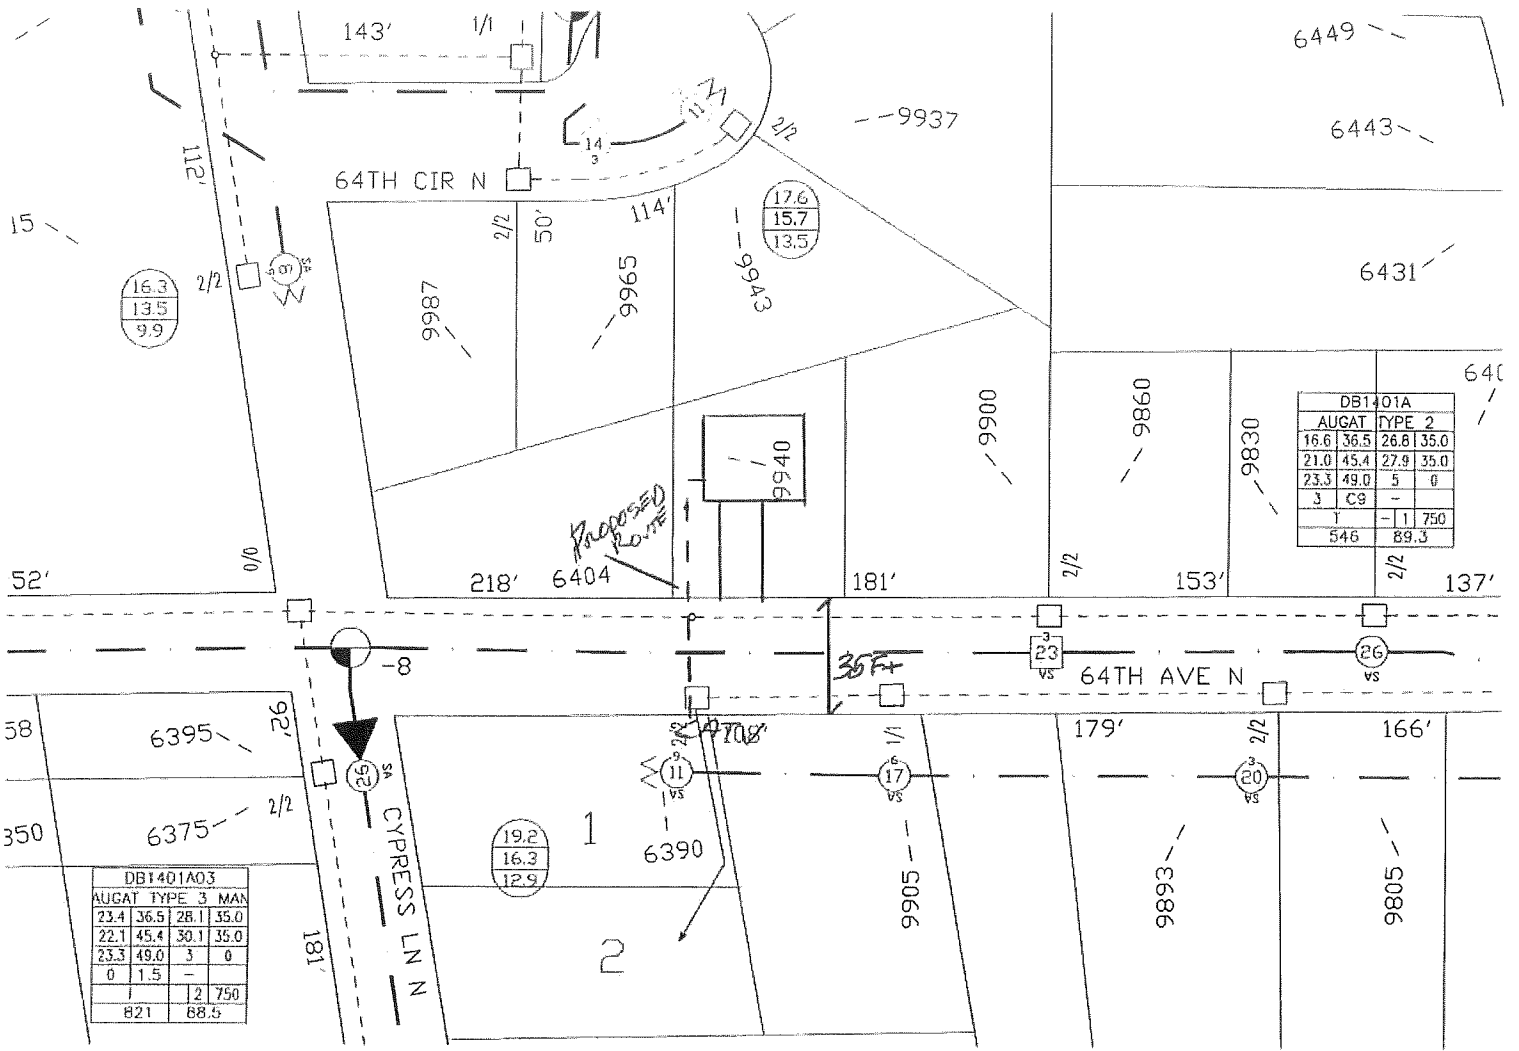

DB1401A			
AUGAT	TYPE	2	
16.6	36.5	26.8	35.0
21.0	45.4	27.9	35.0
23.3	49.0	5	0
3	C9	-	-
T	-	11	750
546		89.3	

DB1401A03			
AUGAT	TYPE	3 MAN	
23.4	36.5	28.1	35.0
22.1	45.4	30.1	35.0
23.3	49.0	3	0
0	1.5	-	-
T	-	2	750
821		88.5	

Proposed Route

36 Ft

1
2