



ACRYLIC DESIGN

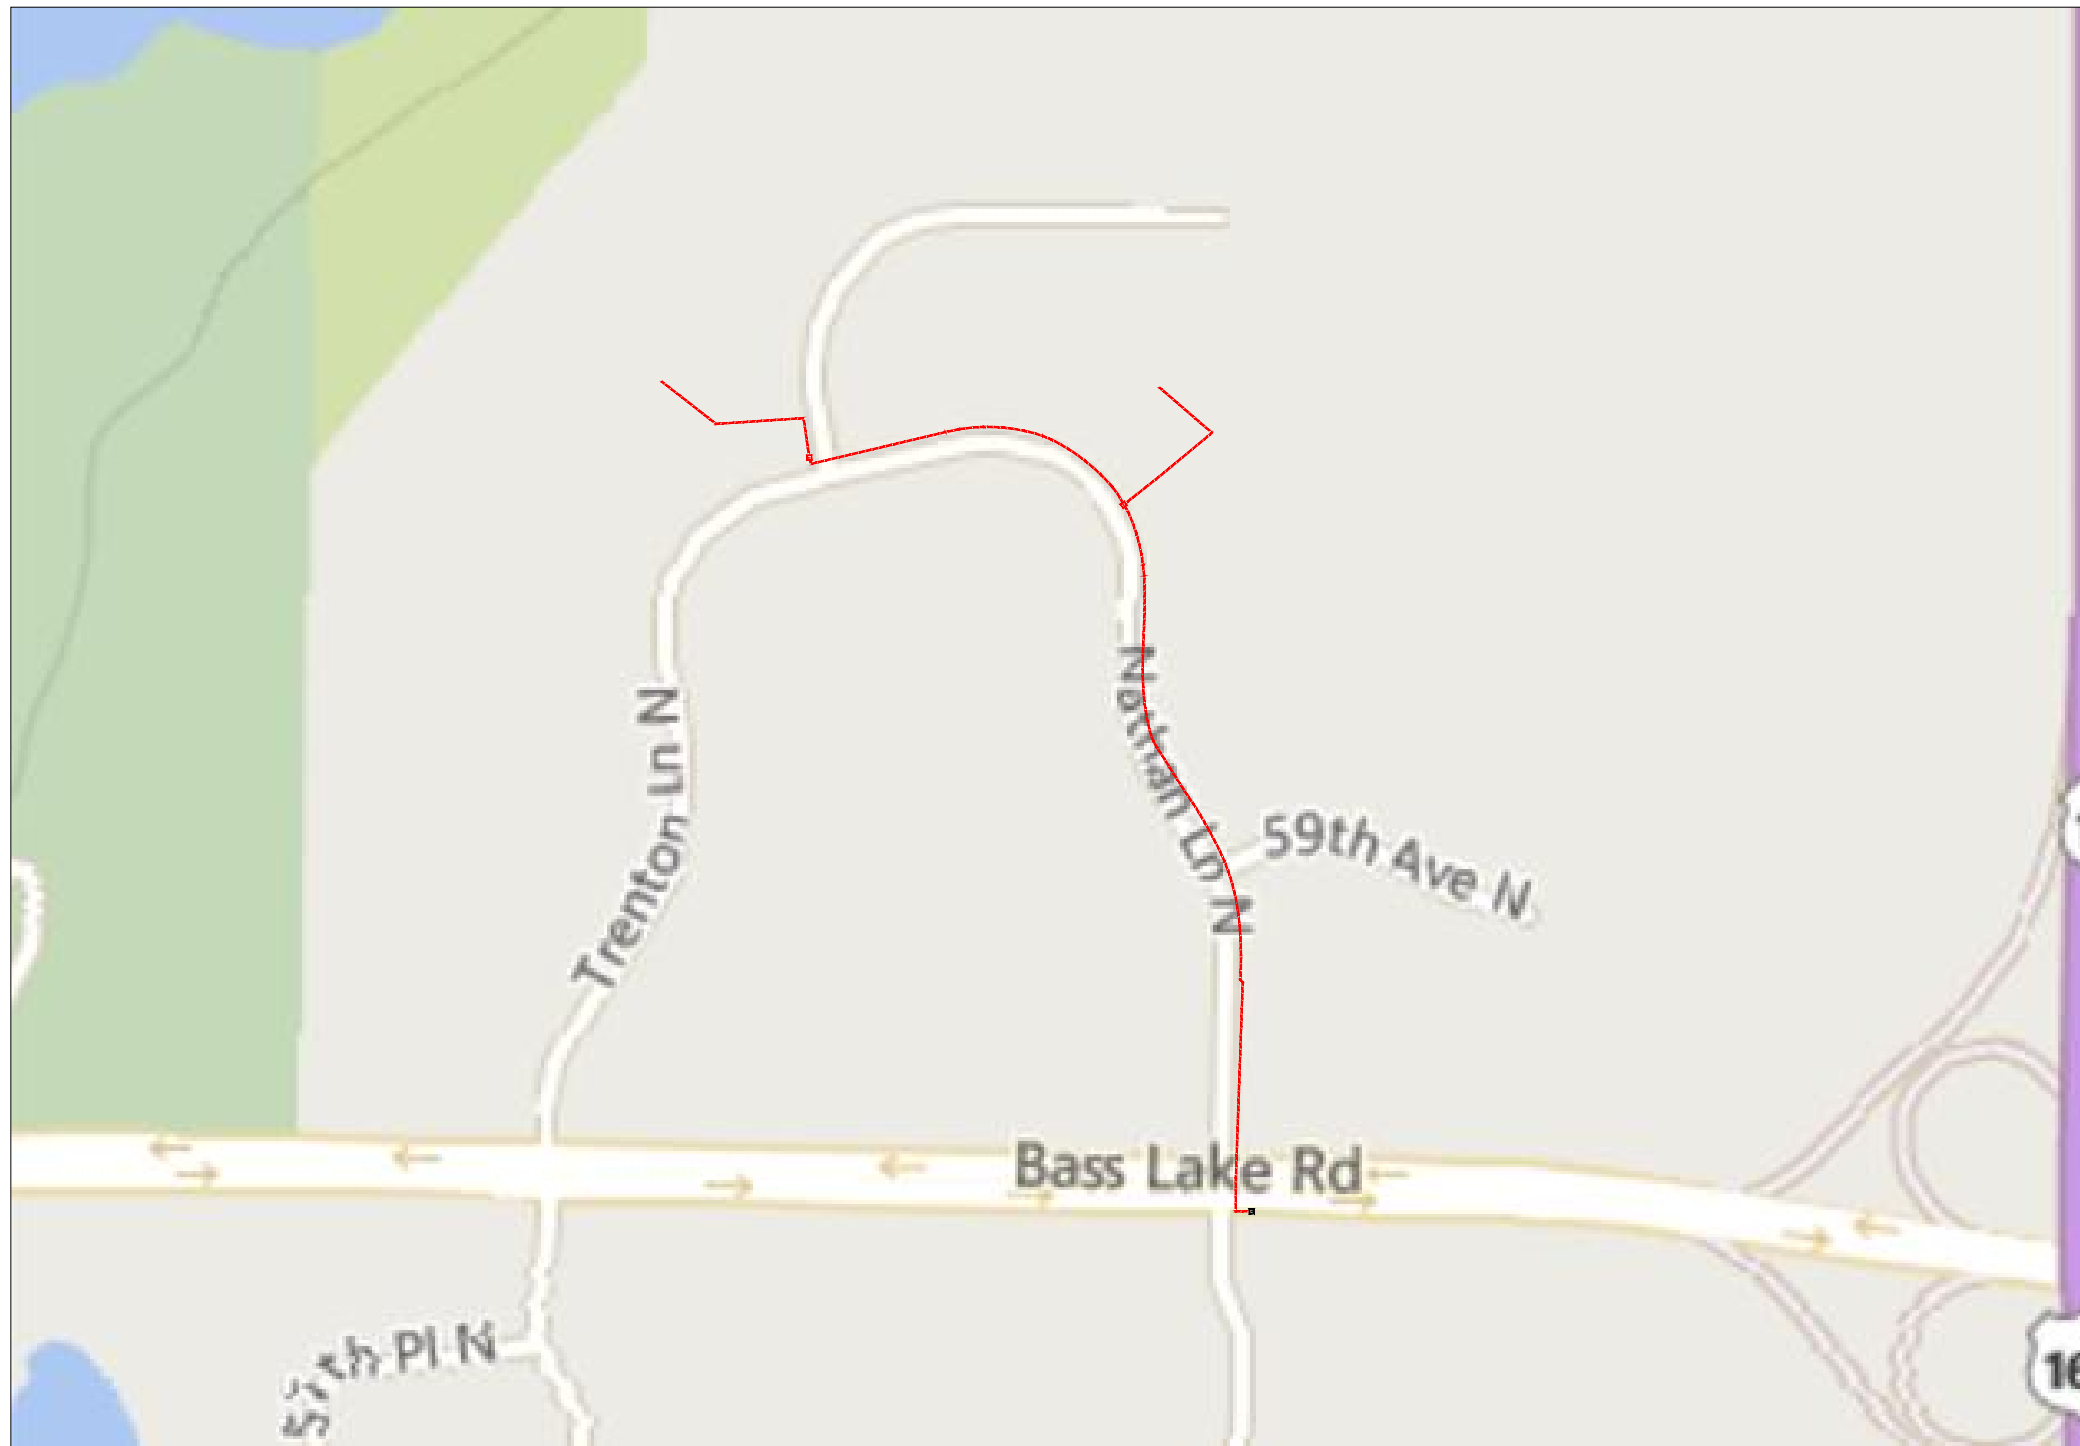

6050 NATHAN LN & TRENTON LN N

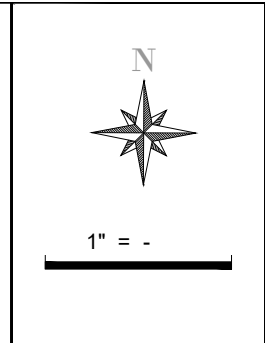

Route	ACRYLIC DESIGN
City	PLYMOUTH, MN
County	HENNEPIN
Filename	ACRYLIC DESIGN
Work Order #	#XXXXX

TRACKING	
Staked By:	-
Drafted By:	DDZ 5/17/18
Built By:	-
As-Built By:	-
Revision	Rev #1 -

Construction Totals	
Route Footage	3067
Total Underground	3067
Total Aerial	0
Underground (New)	3067
Aerial (New)	0
Overpull (Ex Duct)	0
Overlash (Ex Strand)	0
Plow	0
Bore	3067
New Vaults	2

GSOC
 GOPHER STATE ONE CALL
 1-800-252-1116
www.gopherstateonecall.org

Prepared by:
 **compass**
 consultants inc.
 Perham, MN 218-346-3600
TrustCompass.com

Overall

Legend

Fiber Linetypes

	Proposed Underground Fiber
	Existing Underground Fiber
	Proposed Aerial Fiber
	Existing Aerial Fiber
	Proposed Aerial Strand
	Existing Aerial Strand
	Proposed UG Fiber in Existing Duct
	Proposed Overlash

Other Utility Linetypes

	Storm Sewer
	Sanitary Sewer
	Gas Line
	Tele./Comm. Line
	Water Line
	Electric Line
	Street light/Traffic signal
	District Cooling
	District Heating
	Force Main
	Other Utility or Unknown

Abbreviations

CL - Center Line
R/W - Right of Way
BOC - Back of Curb
FOC - Front of Curb
EOR - Edge of Road
S/W - Sidewalk
HH - Handhole
MH - Manhole

Symbols

	Proposed Handhole
	Existing Handhole
	Manhole
	Proposed Splice Point
	Existing Splice Point
	Power Pole
	Proposed Slack Coil
	Existing Slack Coil
	Proposed Anchor/Down Guy
	Existing Anchor/Down Guy
	Proposed Riser
	Existing Riser
	Aerial Bond
	Aerial Ground
	BM53T - Fiber Marker
	BM53 - Fiber Marker
	Tree
	Street Light
	Proposed PED
	Existing PED

Construction Totals

Route Footage	3067
Total Underground	3067
Total Aerial	0
Underground (New)	3067
Aerial (New)	0
Overpull (Ex Duct)	0
Overlash (Ex Strand)	0
Plow	0
Bore	3067
New Vaults	2

Fiber

Description	Qty
12 Fiber	0
24 Fiber	0
36 Fiber	0
48 Fiber	3467
72 Fiber	0
96 Fiber	0
144 Fiber	0
288 Fiber	0

Materials

Description	Qty
Duct (1.25")	6134
Vault (24x36x24)	2
Ground Rod	2
Strand	0
Locate Terminal	2



1" = -

Route	ACRYLIC DESIGN
City	PLYMOUTH, MN
County	HENNEPIN
Filename	ACRYLIC DESIGN
Work Order #	#XXXXXX



TRACKING

Staked By:	-
Drafted By:	DDZ 5/17/18
Built By:	-
As-Built By:	-
Revision	Rev #1 -

GSOC
 GOPHER STATE ONE CALL
 1-800-252-1116
 www.gopherstateonecall.org

Prepared by:
compass
 consultants inc.
 Perham, MN 218-346-3600
 TrustCompass.com

Legend

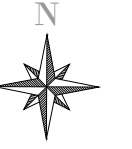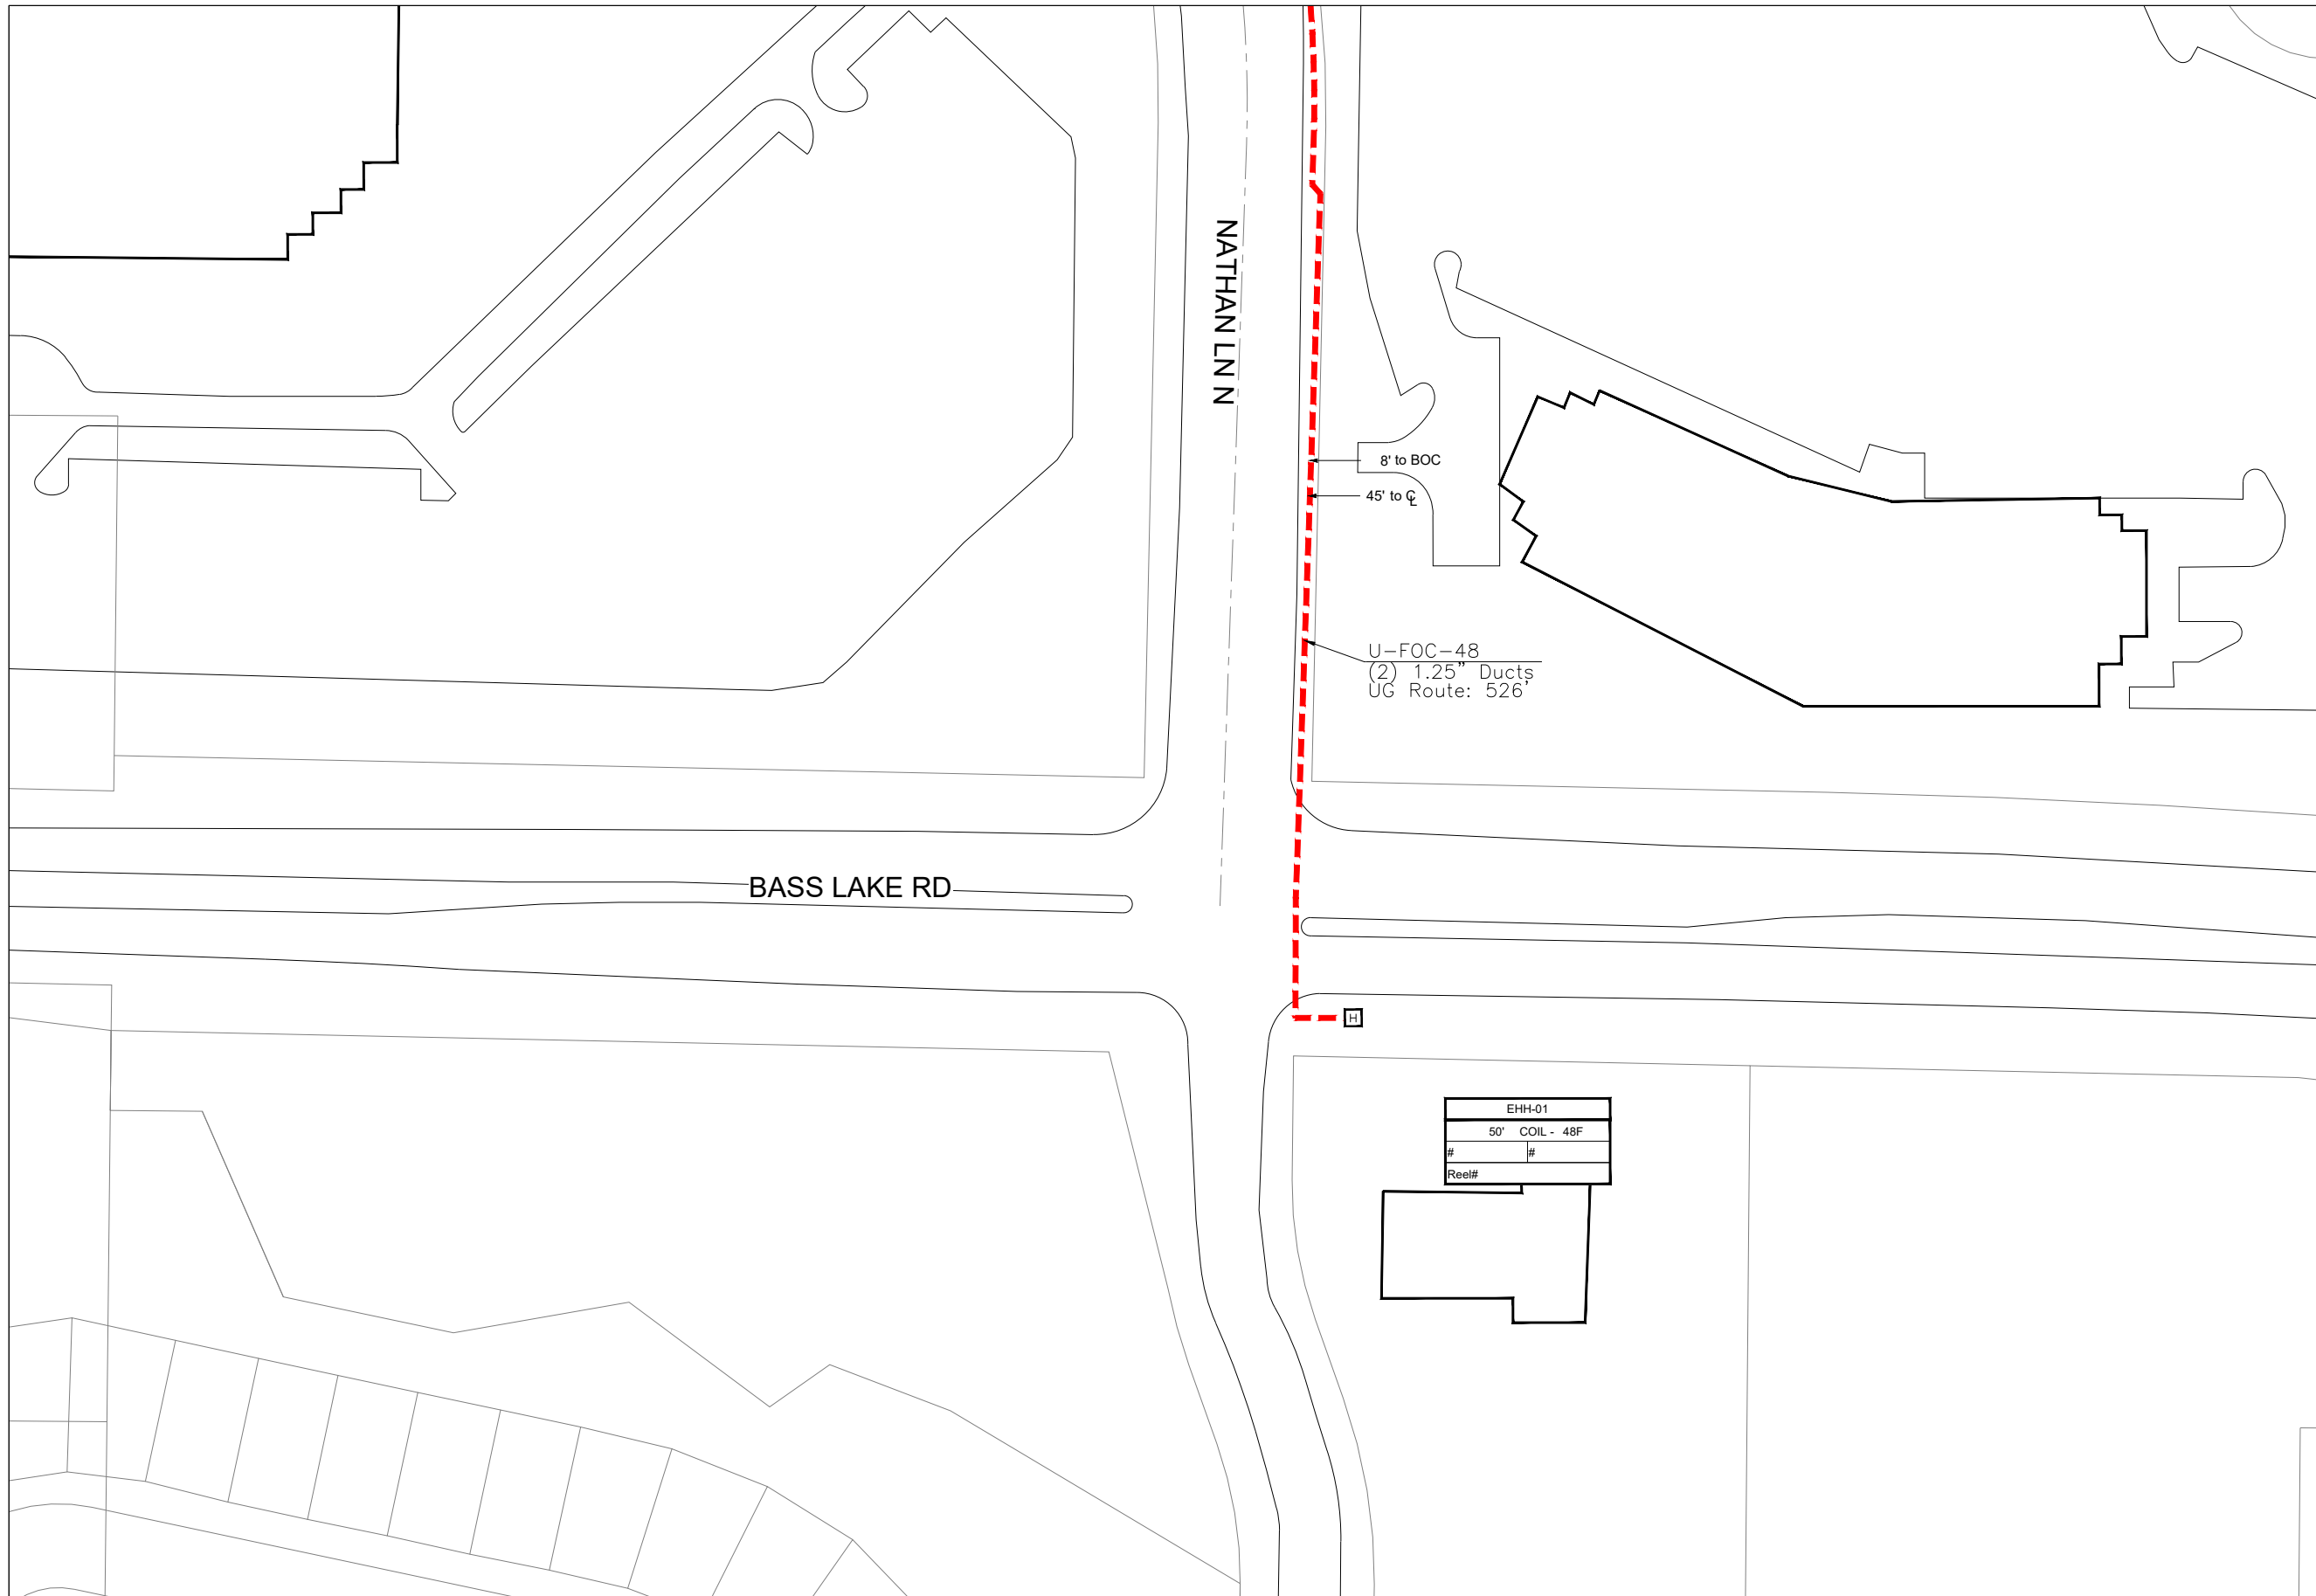

1" = 1:100

Route	ACRYLIC DESIGN
City	PLYMOUTH, MN
County	HENNEPIN
Filename	ACRYLIC DESIGN
Work Order #	#XXXXX

TRACKING	
Staked By:	-
Drafted By:	DDZ 5/17/18
Built By:	-
As-Built By:	-
Revision	Rev #1 -

EHH-01	
50' COIL - 48F	
#	#
Reel#	

GSOC
 GOPHER STATE ONE CALL
 1-800-252-1116
 www.gopherstateonecall.org

Prepared by:
 **compass**
 consultants inc.
 Perham, MN 218-346-3600
 TrustCompass.com

SHEET 3

U-FOC-48
(2) 1.25" Ducts
UG Route: 45'

U-FOC-48
(2) 1.25" Ducts
UG Route: 61'

HH-01	
100' COIL - 48F	
#	#
Reel#	

NATHAN LNN

U-FOC-48
(2) 1.25" Ducts
UG Route: 970'

35' to ϕ
11' to BOC

59TH AVE N

SHEET 1



1" = 1:100

Route
ACRYLIC DESIGN

City
PLYMOUTH, MN

County
HENNEPIN

Filename
ACRYLIC DESIGN

Work Order #
#XXXXX

TRACKING

Staked By:
- -

Drafted By:
DDZ 5/17/18

Built By:
- -

As-Built By:
- -

Revision
Rev #1 - -

GSOC

GOPHER STATE ONE CALL
1-800-252-1116
www.gopherstateonecall.org


Prepared by:



Perham, MN 218-346-3600
TrustCompass.com

SHEET 2

SHEET 4

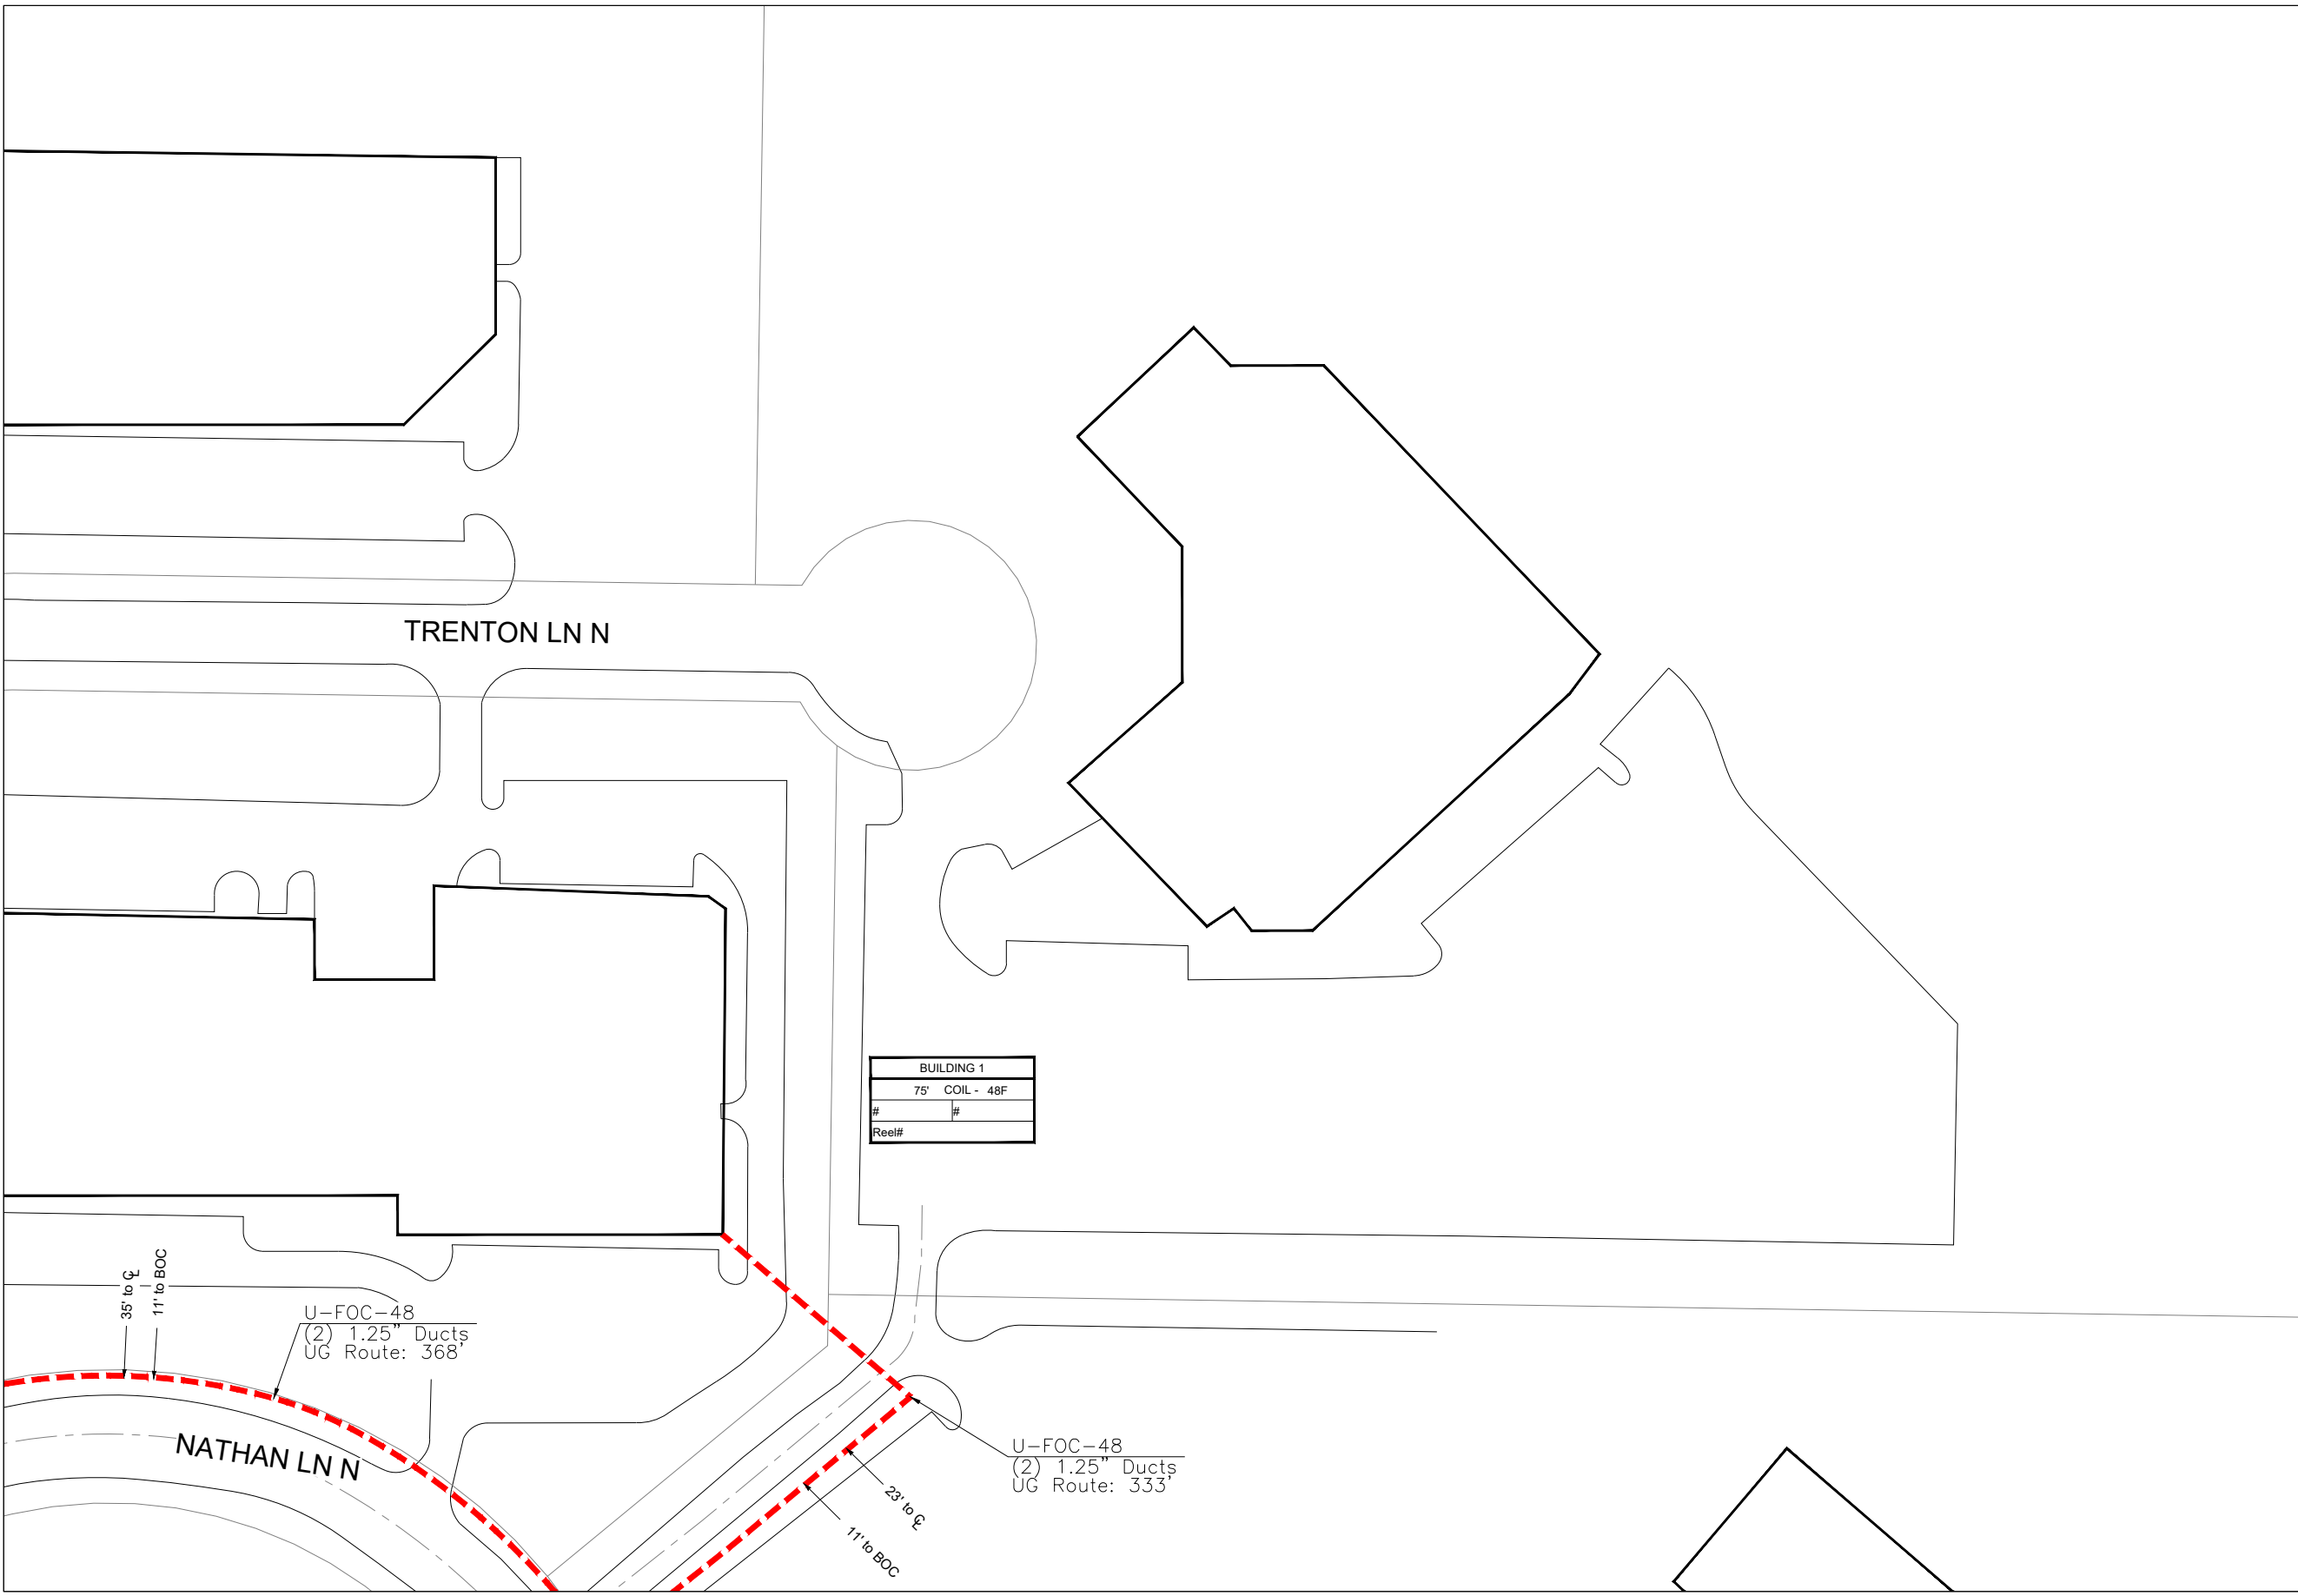

SHEET 2



1" = 1:100

Route	ACRYLIC DESIGN
City	PLYMOUTH, MN
County	HENNEPIN
Filename	ACRYLIC DESIGN
Work Order #	#XXXXX


TRACKING

Staked By:	-	-
Drafted By:	DDZ	5/17/18
Built By:	-	-
As-Built By:	-	-
Revision	Rev #1	-

GSOC
 GOPHER STATE ONE CALL
 1-800-252-1116
 www.gopherstateonecall.org

Prepared by:
 **compass**
 consultants inc.
 Perham, MN 218-346-3600
 TrustCompass.com

SHEET 3

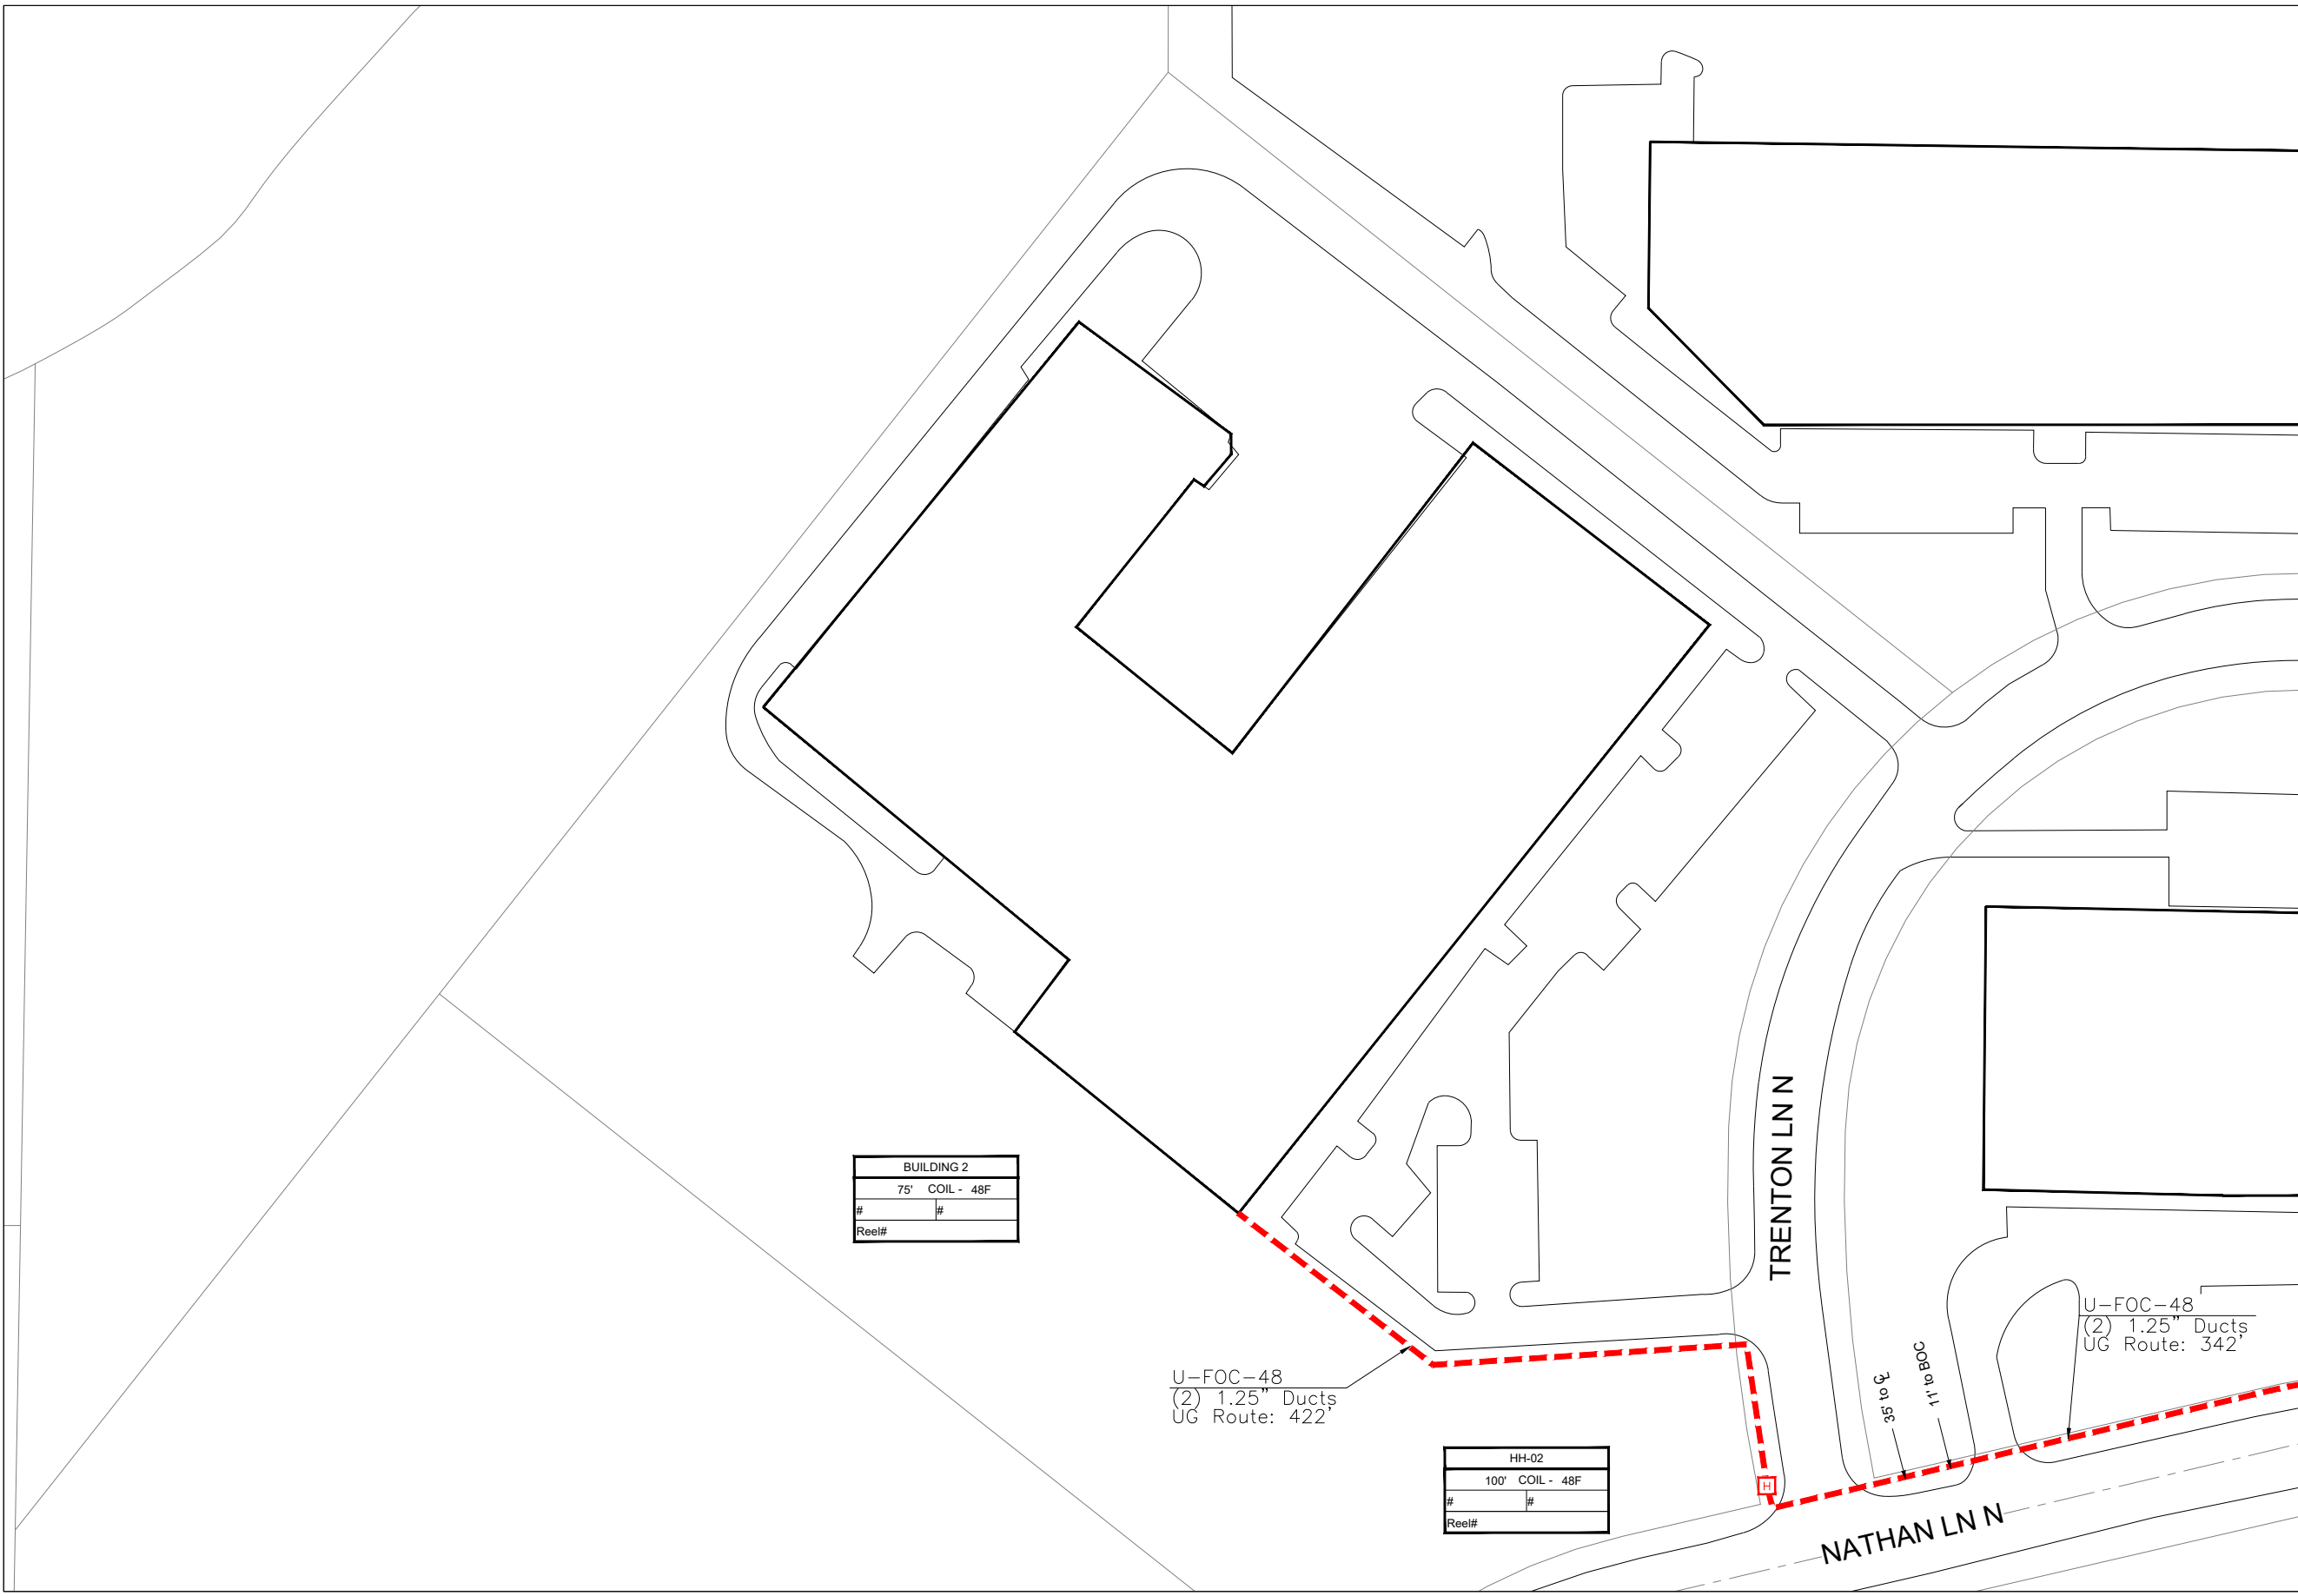

BUILDING 2	
75' COIL - 48F	
#	#
Reel#	

U-FOC-48
 (2) 1.25" Ducts
 UG Route: 422'

HH-02	
100' COIL - 48F	
#	#
Reel#	

U-FOC-48
 (2) 1.25" Ducts
 UG Route: 342'

TRENTON LNN

NATHAN LNN

35' to C
 11' to BOC



1" = 1:100

Route	ACRYLIC DESIGN
City	PLYMOUTH, MN
County	HENNEPIN
Filename	ACRYLIC DESIGN
Work Order #	#XXXXX

TRACKING

Staked By:	-	-
Drafted By:	DDZ	5/17/18
Built By:	-	-
As-Built By:	-	-
Revision	Rev #1	-

SHEET 3

GSOC
 GOPHER STATE ONE CALL
 1-800-252-1116
 www.gopherstateonecall.org

Prepared by:
 **compass**
 consultants inc.
 Perham, MN 218-346-3600
 TrustCompass.com