


86794022

FIELD NOTES

ADDRESS 6443 MONTICELLO LN. N CITY MAPLE GROVE  
 SHORT LINE 2 RLML (APPROX.) LONG LINE 278 N. OF E 64TH AVE N  
 CL TO MAIN 20.5 FT HOUSE TO LOT LINE 36 FT HOUSE TO MAIN 44.7  
 TAP SIZE 1/2" OR \_\_\_\_\_ MAN HOURS 4  
 METER NBR 596740 INSIDE  OUTSIDE   
 DATE COMPLETED \_\_\_\_\_ FOREMAN \_\_\_\_\_ PAYROLL NBR \_\_\_\_\_  
 EXCESS SERVICE \$ \_\_\_\_\_ OUT OF SEASON \$ \_\_\_\_\_ TOTAL \$ \_\_\_\_\_  
 CIS ACCT NBR \_\_\_\_\_ CADS ACCT NBR \_\_\_\_\_  
 REMARKS NO SCALE

SKETCH AREA

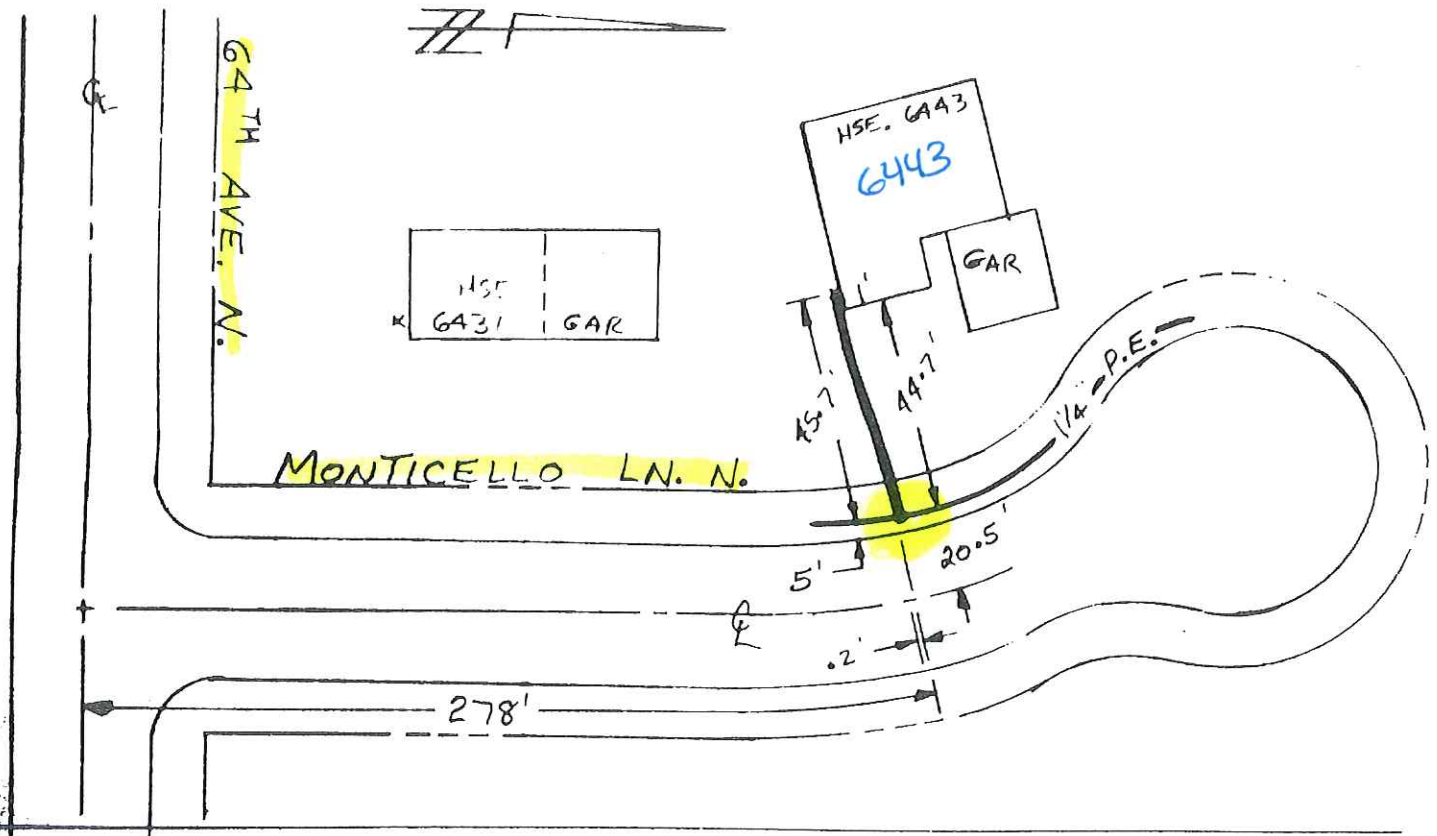

<b>Main Location</b> Boulevard <input checked="" type="checkbox"/> Roadway <input type="checkbox"/> Alley <input type="checkbox"/> Easement <input type="checkbox"/> Other _____ <input type="checkbox"/> <b>Surface Disturbed</b> Concrete <input type="checkbox"/> Bituminous <input type="checkbox"/> Clay <input type="checkbox"/> Frost <input type="checkbox"/> Other _____ <input type="checkbox"/>	<b>Coatings</b> Steel Service Pipe <input type="checkbox"/> Coal Tar Enamel <input type="checkbox"/> Scotchkote #202 <input type="checkbox"/> Scotchkote #212 <input type="checkbox"/> X-Thru-Coat <input type="checkbox"/> Other _____ <input type="checkbox"/> <b>Steel Fittings</b> Black Mastic <input type="checkbox"/> Plastic Tape <input type="checkbox"/> Other _____ <input type="checkbox"/> <b>Casing</b> Yes <input type="checkbox"/> No <input checked="" type="checkbox"/> Show casing on sketch <input type="checkbox"/>	<b>Valve In Roadway Cover</b> Yes <input type="checkbox"/> No <input type="checkbox"/> Type _____ Size _____ Location Blvd <input type="checkbox"/> Rdwy <input type="checkbox"/> _____ ft. _____ ft. _____ ft. <b>Protective Sleeves</b> Riser <input checked="" type="checkbox"/> Main <input checked="" type="checkbox"/> <b>Basement</b> Yes <input checked="" type="checkbox"/> No <input type="checkbox"/>
---	---	---