




CenturyLink

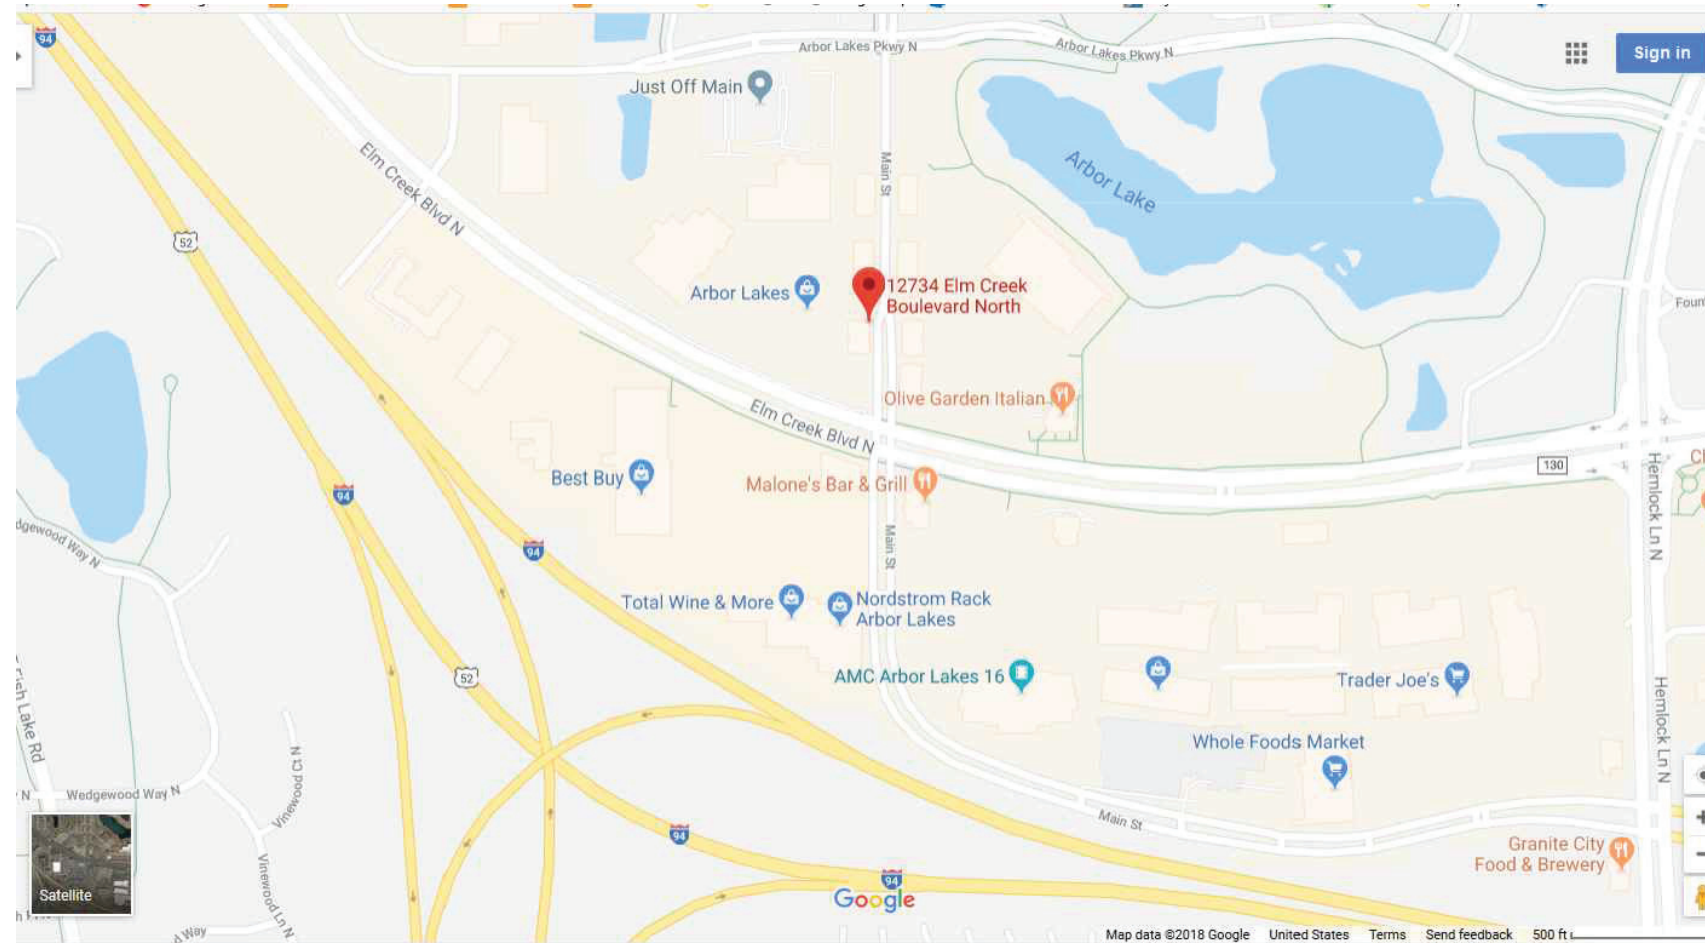

SCALE: NTS

CENTURYLINK ENGINEER: SHAWN NIESS
TELEPHONE: 651 312 5389
EMAIL: SHAWN.NIESS@CENTURYLINK.COM

CENTURYLINK CPA: MARCIE DEMAIO
TELEPHONE: 651-312-5265
EMAIL: MARCIE.DEMAIO@CENTURYLINK.COM

PROJECT NUMBER: N.388476
SITE ADDRESS: 12734 ELM CREEK BLVD N, MAPLE GROVE, MN 55369
COUNTY: HENNEPIN
SECTION: 22, TOWN: 119, RANGE: 22
COORDINATES: 45.094896, -93.442116

GOODMAN NETWORKS

PERMIT DRAWING



12728 ELM CREEK BLVD N

12650 ELM CREEK BLVD N

CITY OF MAPLE GROVE PERMIT NOTES:

1. CENTURYLINK ENGINEER: SHAWN NIESS
TELEPHONE: 651-312-5389
EMAIL: SHAWN.NIESS@CENTURYLINK.COM
2. HAND DIG 5FT OF 2" ARMORED INNERDUCT WITH 72 AND 24 FIBER AND (1) NEW PED.
3. HAND DIGGING WILL BE USED.
4. ALL DISTURBED SURFACES WILL BE RESTORED TO AS GOOD AS OR BETTER CONDITION THAN FOUND CONDITION.
5. ALL EXISTING UNDERGROUND UTILITIES WILL BE LOCATED PRIOR TO CONSTRUCTION.
6. ANY CONFLICTING UNDERGROUND UTILITIES WILL BE POT HOLED.
7. 36" MINIMUM COVER WILL BE MAINTAINED ALONG ROADWAY.

PLACE NEW PRO14 PED

HAND DIG 5' OF 2" ARMORED INNERDUCT WITH 72 FIBER AND 24 FIBER FROM NEW PED TO EXISTING HANDHOLE.

EXISTING HANDHOLE HH13

MAIN STN

MAIN STN

ELM CREEK BLVD N/ COUNTY HWY 130

ELM CREEK BLVD N/ COUNTY HWY 130

12725 ELM CREEK BLVD N

12635 ELM CREEK

NO WORK SHALL COMMENCE UNTIL A SIGNED PERMIT IS IN HAND AND ON SITE WITH CONTRACTOR



PERMITS REQUIRED: CITY OF MAPLE GROVE
W/C: MPGVMN
CPA: MDEMAIO

CONTACT PERSON: SHAWN NIESS
PHONE: 651-312-5389
FAX:
EMAIL: SHAWN.NIESS@CENTURYLINK.COM

JOB: N.388476
LOC.: 12734 ELM CREEK BLVD N,
MAPLE GROVE, MN 55369

DRAWING SYMBOLS

- | | | | |
|--------------|--------------|----------------------|---------|
| STREET LIGHT | FIRE HYDRANT | VALVE | MANHOLE |
| STORM DRAIN | UTILITY POLE | EXISTING PED/CABINET | TREE |

