


770  
Extra trench

250

19-33

260

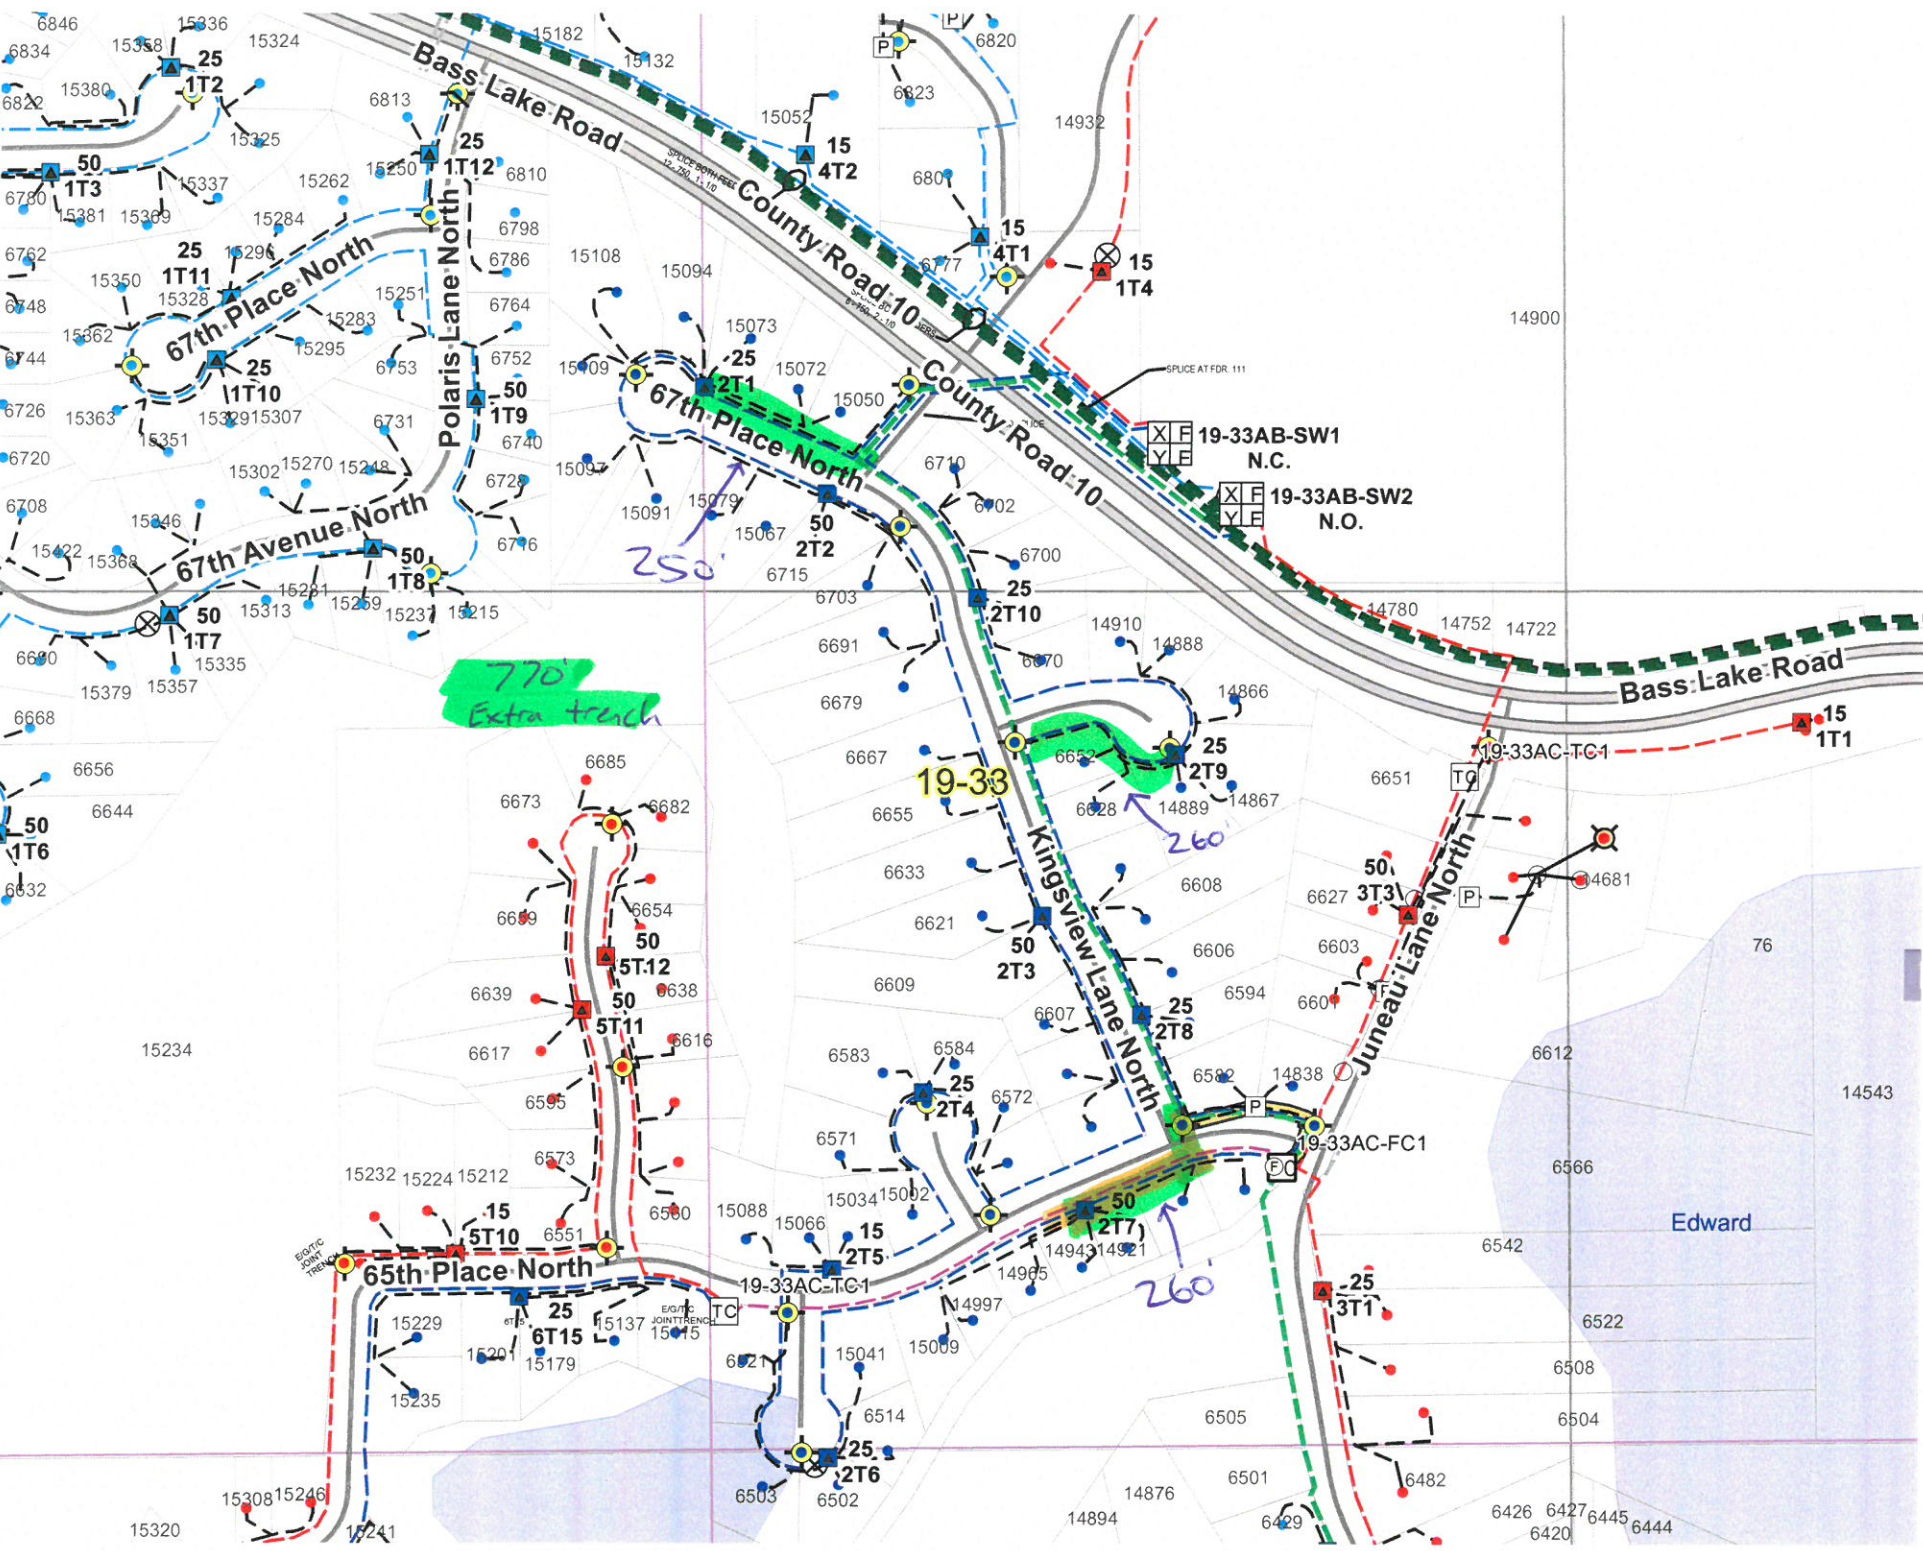


19-33AB-SW1  
N.C.

19-33AB-SW2  
N.O.

19-33AC-TC-1

19-33AC-FC1

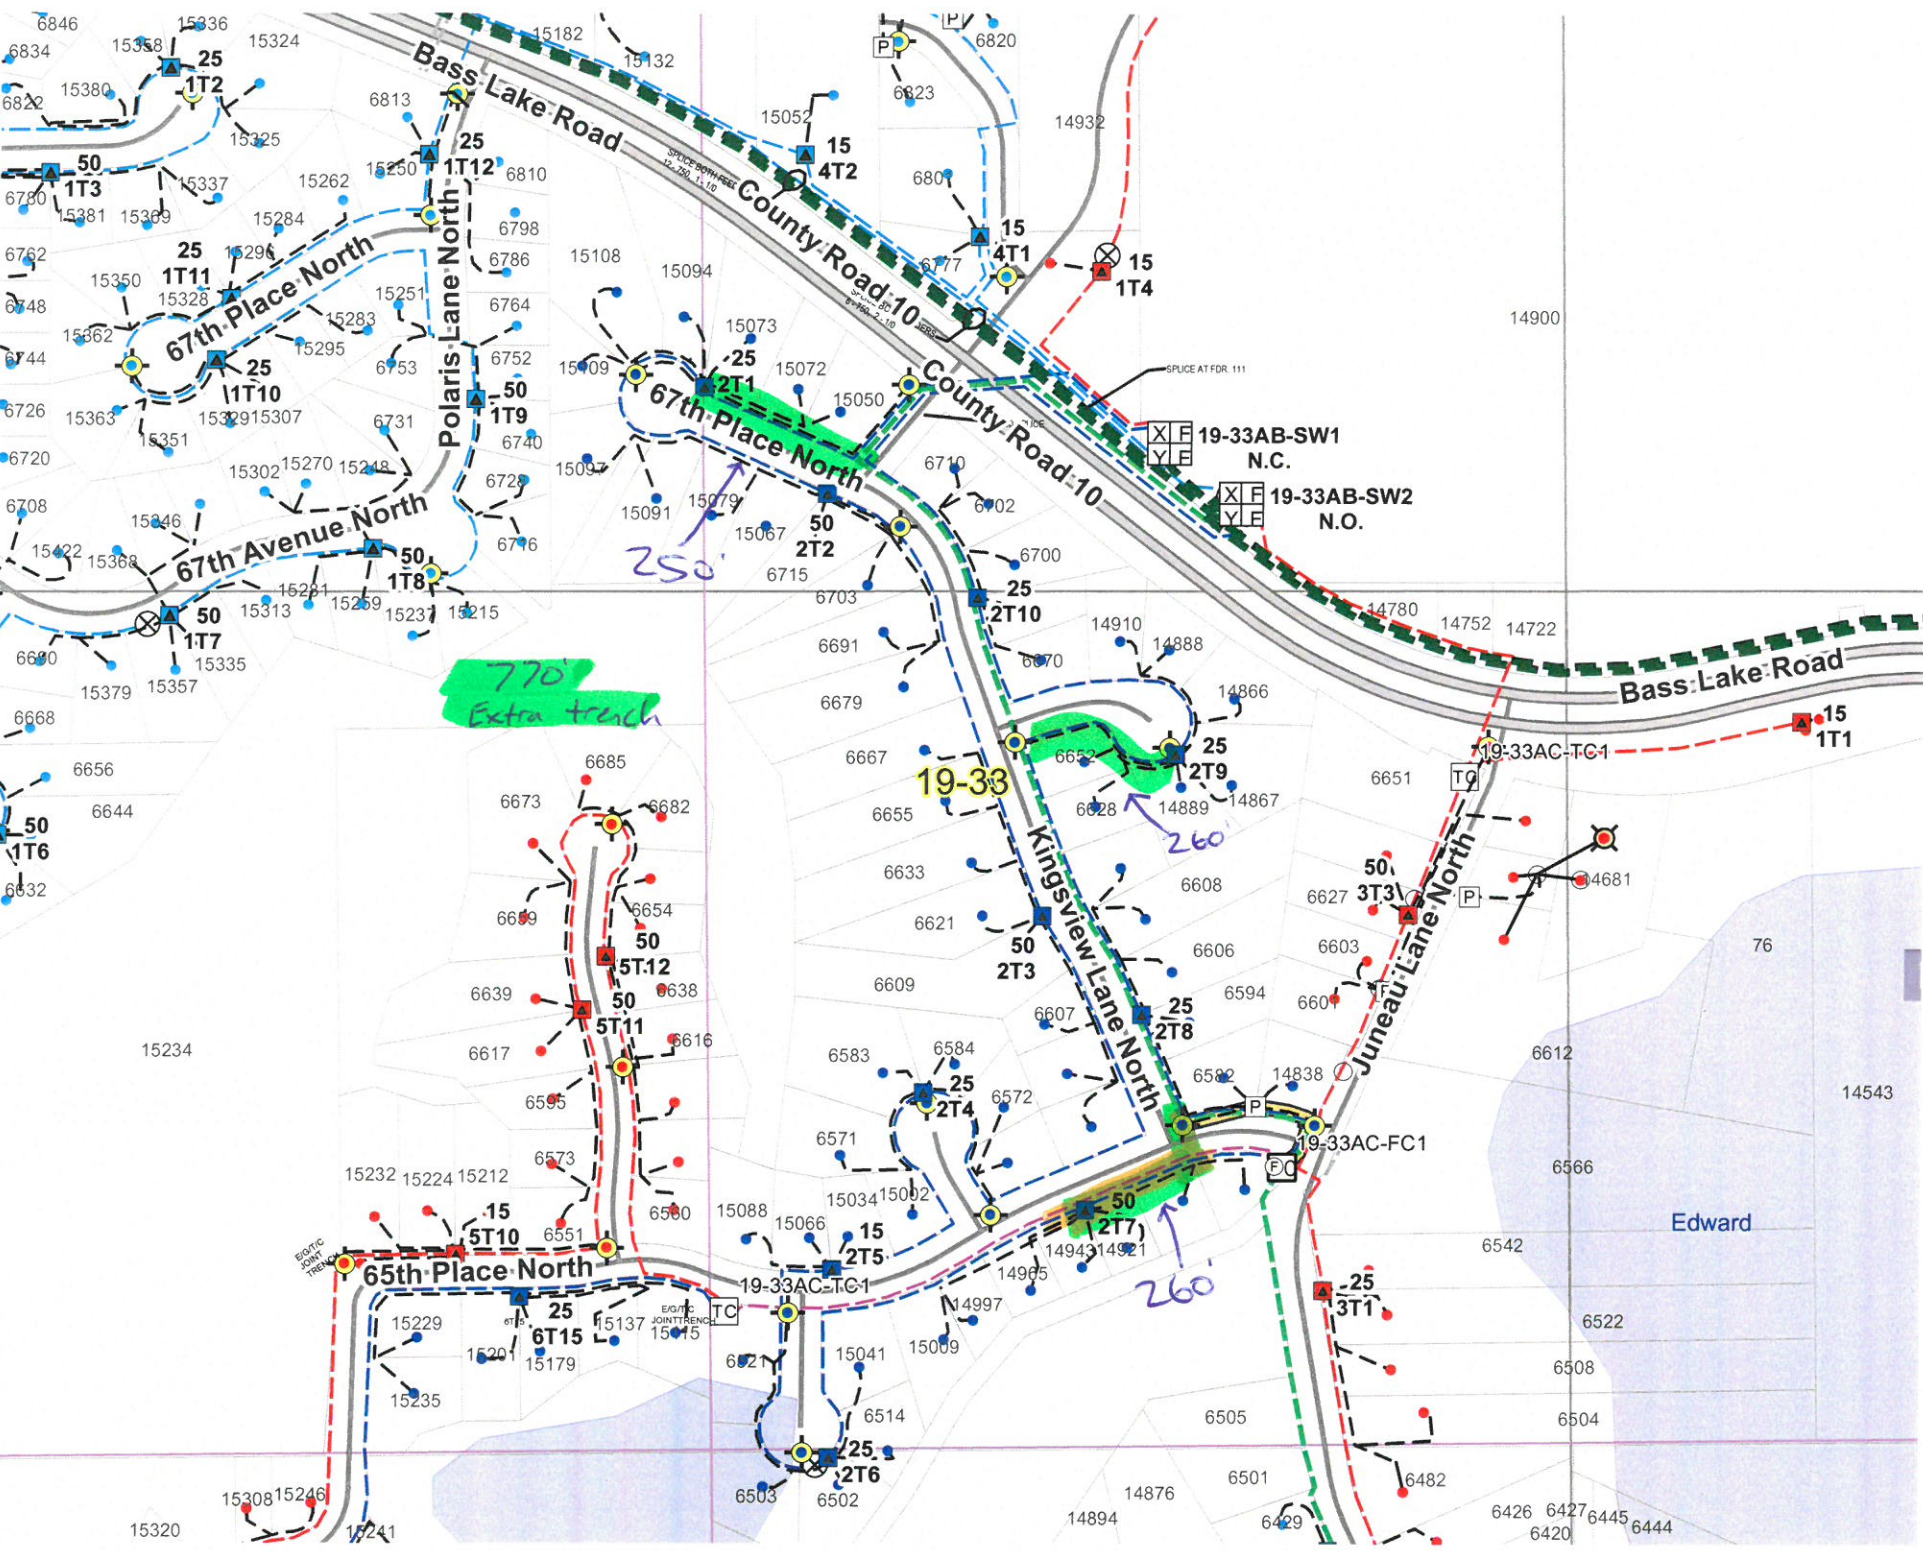

Edward