

14260 92nd Ave N, Maple Grove

Task 1: Directional Bore

Bore in 2875' of #2 AI UG cable from D1 to E1, E1 to F1, F1 to G1, G1 to H1, H1 and J1, J1 to K1, K1 to L1 and L1 to M1.


Task 2: Terminations

Terminate at D1, E1, F1, G1, H1, J1, K1, L1 and M1.

Task 3: Restoration

- LAST FAULT: H1 - J1; 8-9-16

- #2 AI UG Cable Replacement

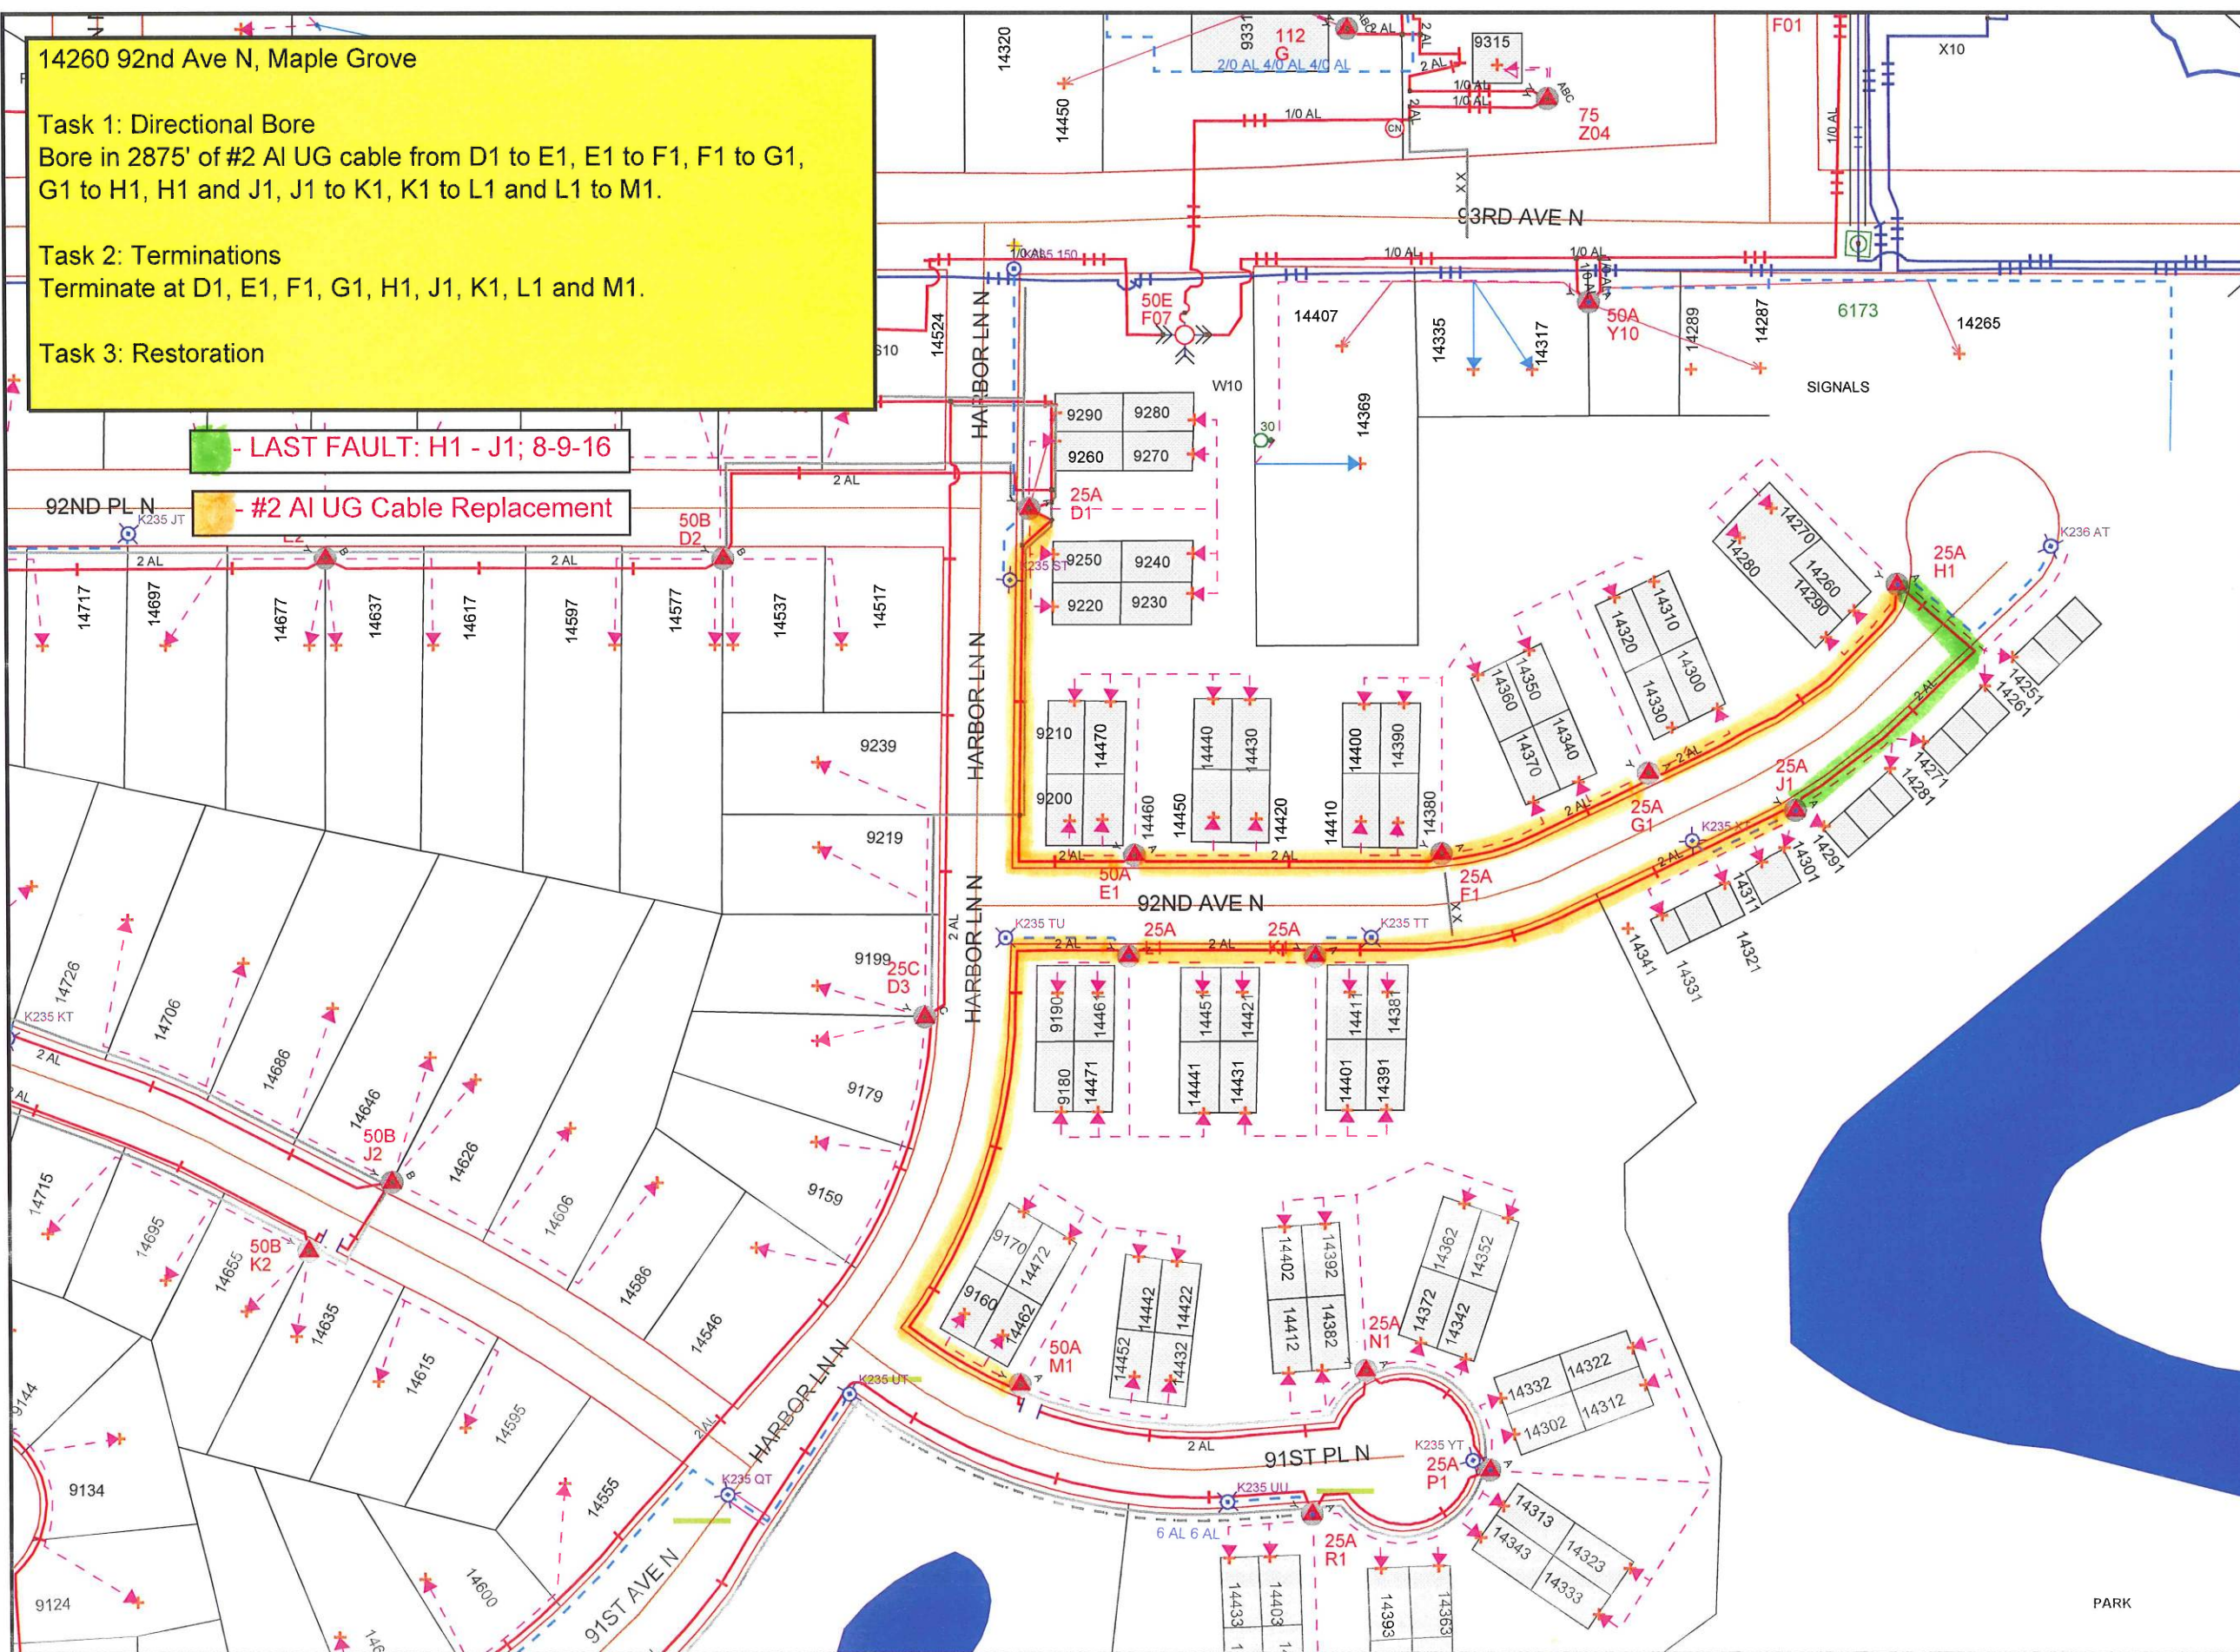

Alex Ludwig
 Office: (651)-229-5549
 Cell: (320)-469-0718

Work Order Information	
Service Request #	:
Design Number	: 0000548730
Designer/Planner ID	: 224039
Designer/Planner Name	: Ludwig, Alex
Designer/Planner Ph #	: (651) 229-5549
Manager Approval	:


Joint Utility	
E:	G:
T:	C:

Design Location	
Division	: Maple Grove
County	: Hennepin
City	: Maple Grove
Address	: 14260 92nd Ave N
T: 119N	R: 22W S: 16
Map #	: K52035
Permit	:

Electric	
Feeder: ECK061	Voltage: 7.97
Phase: A	Bkup Dev ID:

Gas	
System	: Pressure
Size	: Material
Dead End	:

Work Order # : 12437343
 Date: 09/08/2016
 Sketch: 1 Of 1 Sketch Data
 Scale: 1" equals 133'

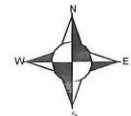

CONSTRUCTION USE ONLY	
<input type="checkbox"/>	NO CHANGES (BUILT AS DESIGNED)
<input type="checkbox"/>	CHANGES MADE AS INDICATED (ALL URD MUST HAVE ACTUAL MEASUREMENTS FROM THE FIELD SITE)
RFO	:
FOREMAN	: DATE
TEAM LEADER	:

DISCLAIMER: THERE ARE NO REPRESENTATIONS OR WARRANTIES (EXPRESS OR IMPLIED) ABOUT THE ACCURACY OF THIS PRINT. THIS PRINT IS PROVIDED WITH NO CLAIM AS TO PRINT COMPLETENESS, TIMELINESS, ACCURACY OF CONTENT OR USEFULNESS. STATE LAW REQUIRES ANYONE DIGGING, GRADING OR EXCAVATING TO OBTAIN A PRIOR FIELD LOCATE OF ALL UTILITIES; THIS PRINT DOES NOT DISCHARGE THIS REQUIREMENT OR ANY OTHER REQUIREMENT. THE COMPANY AND ITS AFFILIATES ASSUME NO LEGAL RESPONSIBILITY OR LIABILITY FOR THE RECIPIENT'S USE (OR ANY OTHER PARTIES' USE) OF THE PRINT, INCLUDING THE RECIPIENT'S INTENDED PURPOSE IN USING THE PRINT. NO COMPANY EMPLOYEE OR OTHER PARTY HAS BEEN AUTHORIZED TO PROVIDE THIS PRINT FOR PLANNING OR ESTIMATING PURPOSES; RELY ON THIS PRINT AT YOUR OWN RISK. BY ACCEPTING THIS PRINT, THE RECIPIENT & ANY OTHER PARTY RECEIVING A COPY OF THE PRINT ACKNOWLEDGES AND AGREES TO THIS DISCLAIMER. For All Field Locates Call 811