


DRAFTING SYMBOLS	
	EXISTING HANDHOLE
	EXISTING PEDESTAL
	EXISTING ADDRESS
	PROPOSED HANDHOLE
	EXISTING MANHOLE

DRAFTING LINETYPES	
	EDGE OF ROAD -EOR
	ROW -R/W
	CENTERLINE
	PROPERTY LINE
	PROPOSED BORE ROUTE
	ROUTE THROUGH EXISTING DUCT

PERMIT NOTES:

- 1.) This IP Connect project will provide Fiber and Data service to 10501 Elm Creek Blvd. N, Maple Grove, MN.
- 2.) Begin at existing MH8514-8514, jet new U072 fiber 388' south to existing MH 8514.1R. Continue to jet new fiber 475' south to existing MH 8514.2R, continue to jet new fiber 358' south to existing MH 8514.3R, continue to jet new fiber 300' south to existing handhole 1191-HH9. Jet 1550' west to existing PED 1189-9009 and continue 175' west and place a new 30"x48" handhole, HH 10364-77. Bore new U072 fiber in new 1.25" ID under Elm Creek Blvd. N 546' south and place a new handhold HH 10501EC adjacent to existing customer provided CBO. Jet new U024 fiber 635' West through existing CBO to customer DMARC.
- 3.) All disturbed surfaces will be restored to as good as or better condition than found condition.
- 4.) All existing underground utilities will be located prior to construction.
- 5.) There is a clear path for this job.

The subsurface utility information in this plan is utility quality level D. This utility level was determined according to the guidelines of CI/ASCE 38-02, entitled "Standard Guidelines for the collection and depiction of existing subsurface utility data. It shall be the contractors responsibility to utilize the Gopher State One Call Evacuation Notice system required by MN statute Chapter 216d for all underground utility locations.

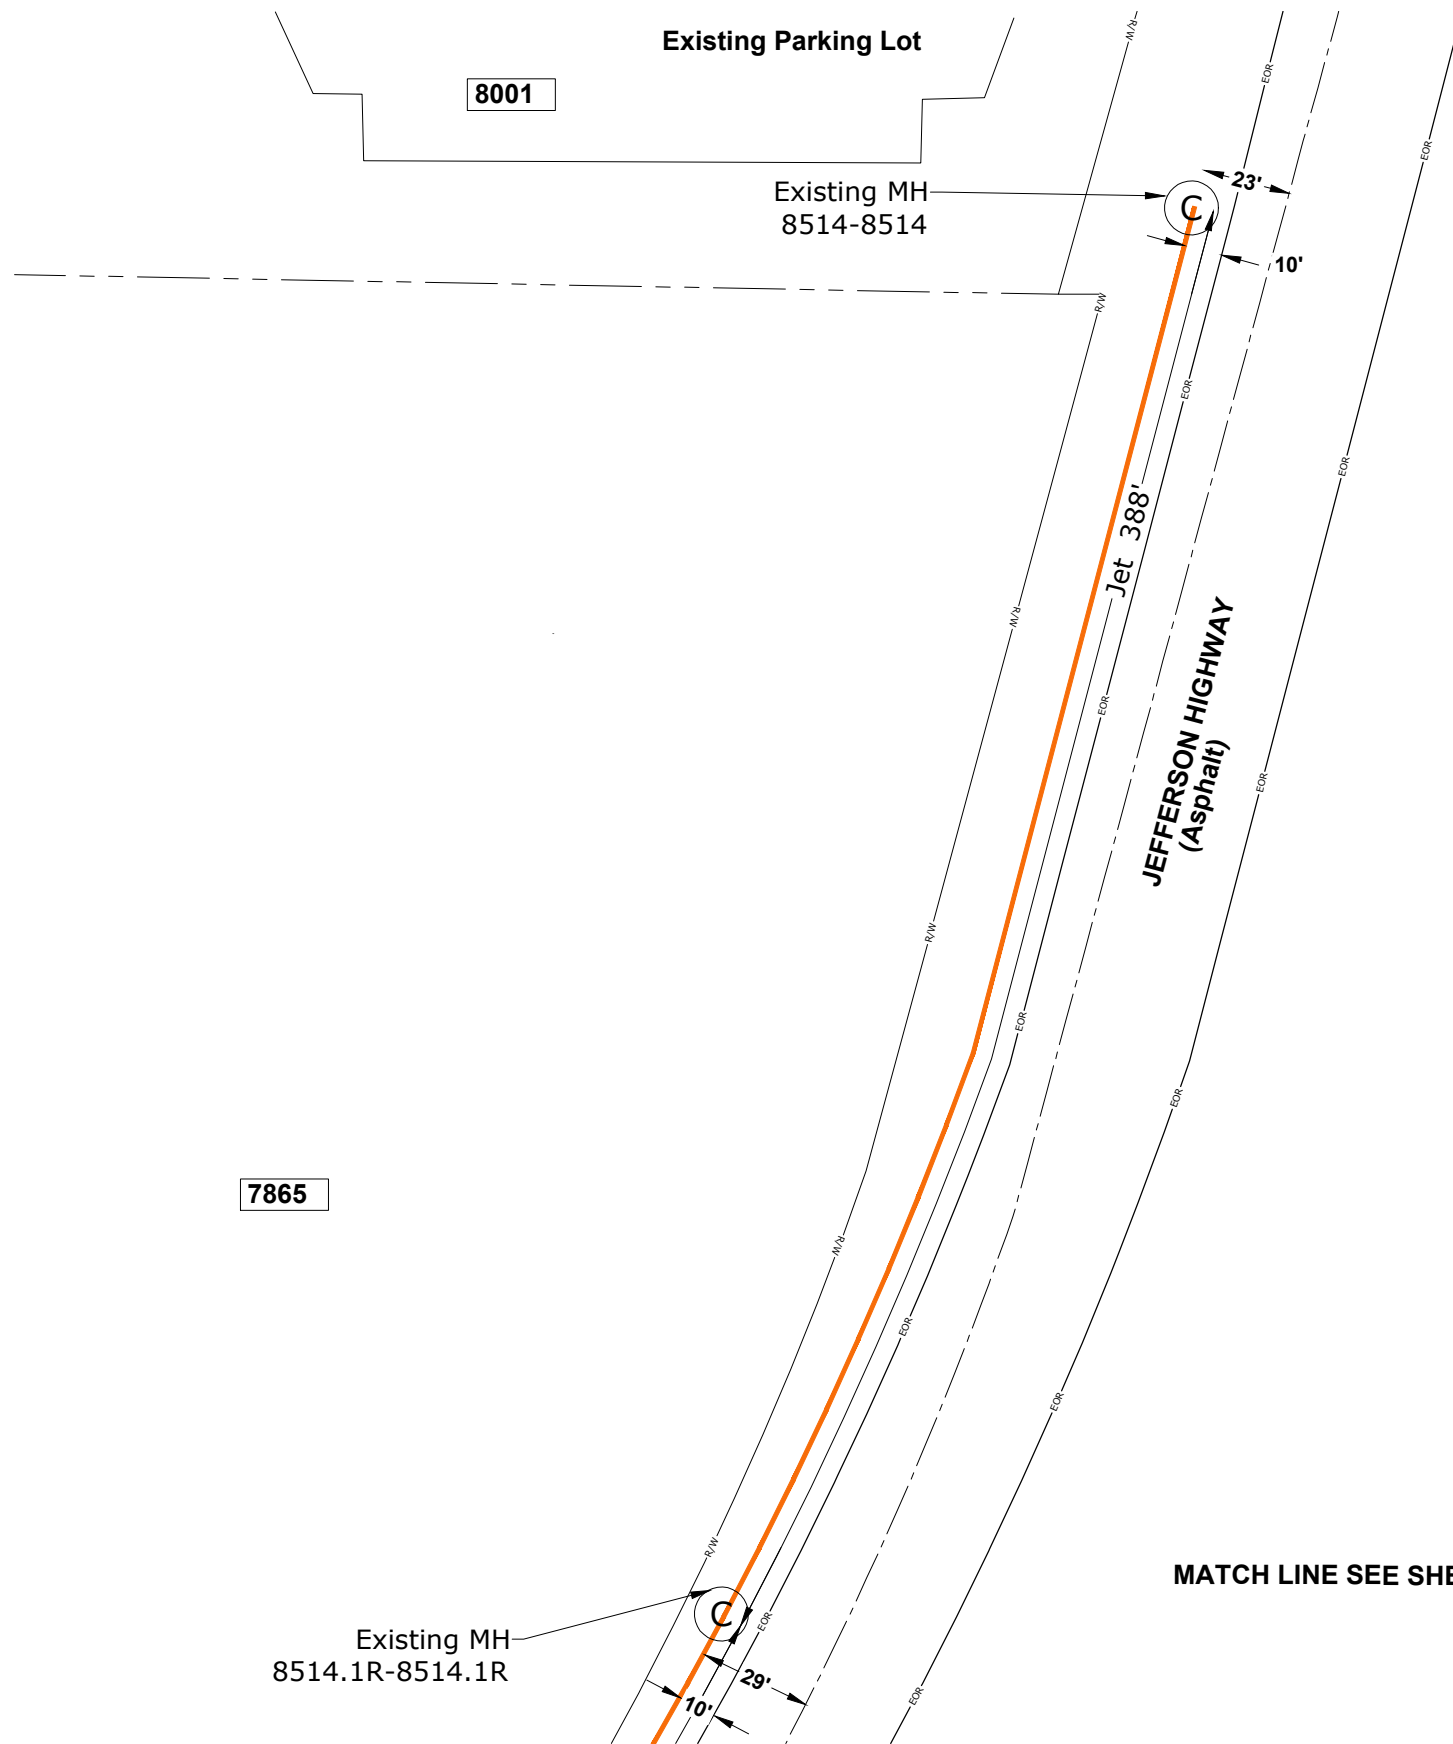

10501 Elm Creek Blvd. N
 ILLUME
 HENNEPIN COUNTY
 CITY PERMIT SKETCH - MAPLE GROVE, MN

SCALE: 1"=50'



ENGINEER: CENTURYLINK
 Danielle Rasmussen 763-498-7844
 CPA/CONTRACTOR: CENTURYLINK/TELCOM
 DRAWN BY: TELCOM CONSTRUCTION

PROJECT: N.443738 WIRE CENTER: OSSEO (OSSEMNXO)
 1.) LOCATE ALL UTILITIES BEFORE DIGGING
 2.) POT HOLE ALL BURIED UTILITY CROSSINGS
 3.) SEE NOTES ABOVE
 SHEET: 01 OF 07 REV:00 DATE: 11-05-2018

DRAFTING SYMBOLS

	EXISTING HANDHOLE
	EXISTING PEDESTAL
	EXISTING ADDRESS
	PROPOSED HANDHOLE
	EXISTING MANHOLE

DRAFTING LINETYPES

EDGE OF ROAD	— EOR
ROW	— R/W
CENTERLINE	—
PROPERTY LINE	—
PROPOSED BORE ROUTE	—
ROUTE THROUGH EXISTING DUCT	—



MATCH LINE SEE SHEET 1

Existing MH
8514.1R-8514.1R

10'
29'

Jet 475'
JEFFERSON HIGHWAY
(Asphalt)

Existing Drive

7865

MATCH LINE SEE SHEET 3

Existing MH
8514.2R-8514.2R

10'
32'

10501 Elm Creek Blvd. N
ILLUME
HENNEPIN COUNTY
CITY PERMIT SKETCH - MAPLE GROVE, MN

SCALE: 1"=50'



ENGINEER: CENTURYLINK
Danielle Rasmussen 763-498-7844
CPA/CONTRACTOR: CENTURYLINK/TELCOM
DRAWN BY: TELCOM CONSTRUCTION

PROJECT: N.443738 WIRE CENTER: OSSEO (OSSEMNXO)
1.) LOCATE ALL UTILITIES BEFORE DIGGING
2.) POT HOLE ALL BURIED UTILITY CROSSINGS
3.) SEE NOTES ABOVE


SHEET: 02 OF 07 REV:00 DATE: 11-05-2018

DRAFTING SYMBOLS

	EXISTING HANDHOLE
	EXISTING PEDESTAL
	EXISTING ADDRESS
	PROPOSED HANDHOLE
	EXISTING MANHOLE

DRAFTING LINETYPES

EDGE OF ROAD	EOR
ROW	R/W
CENTERLINE	
PROPERTY LINE	
PROPOSED BORE ROUTE	
ROUTE THROUGH EXISTING DUCT	

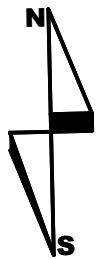

MATCH LINE SEE SHEET 2

Existing MH
8514.2R-8514.2R

7865

Jet 358'
JEFFERSON HIGHWAY
(Asphalt)

Existing MH
8514.3R-8514.3R

7865

MATCH LINE SEE SHEET 4

Jet 300'

10501 Elm Creek Blvd. N
ILLUME
HENNEPIN COUNTY
CITY PERMIT SKETCH - MAPLE GROVE, MN

SCALE: 1"=50'



ENGINEER: CENTURYLINK
Danielle Rasmussen 763-498-7844
CPA/CONTRACTOR: CENTURYLINK/TELCOM
DRAWN BY: TELCOM CONSTRUCTION

PROJECT: N.443738 WIRE CENTER: OSSEO (OSSEMNXO)
1.) LOCATE ALL UTILITIES BEFORE DIGGING
2.) POT HOLE ALL BURIED UTILITY CROSSINGS
3.) SEE NOTES ABOVE



SHEET: 03 OF 07 REV:00 DATE: 11-05-2018

DRAFTING SYMBOLS

	EXISTING HANDHOLE
	EXISTING PEDESTAL
	EXISTING ADDRESS
	PROPOSED HANDHOLE
	EXISTING MANHOLE

DRAFTING LINETYPES

EDGE OF ROAD	EOR
ROW	R/W
CENTERLINE	
PROPERTY LINE	
PROPOSED BORE ROUTE	
ROUTE THROUGH EXISTING DUCT	

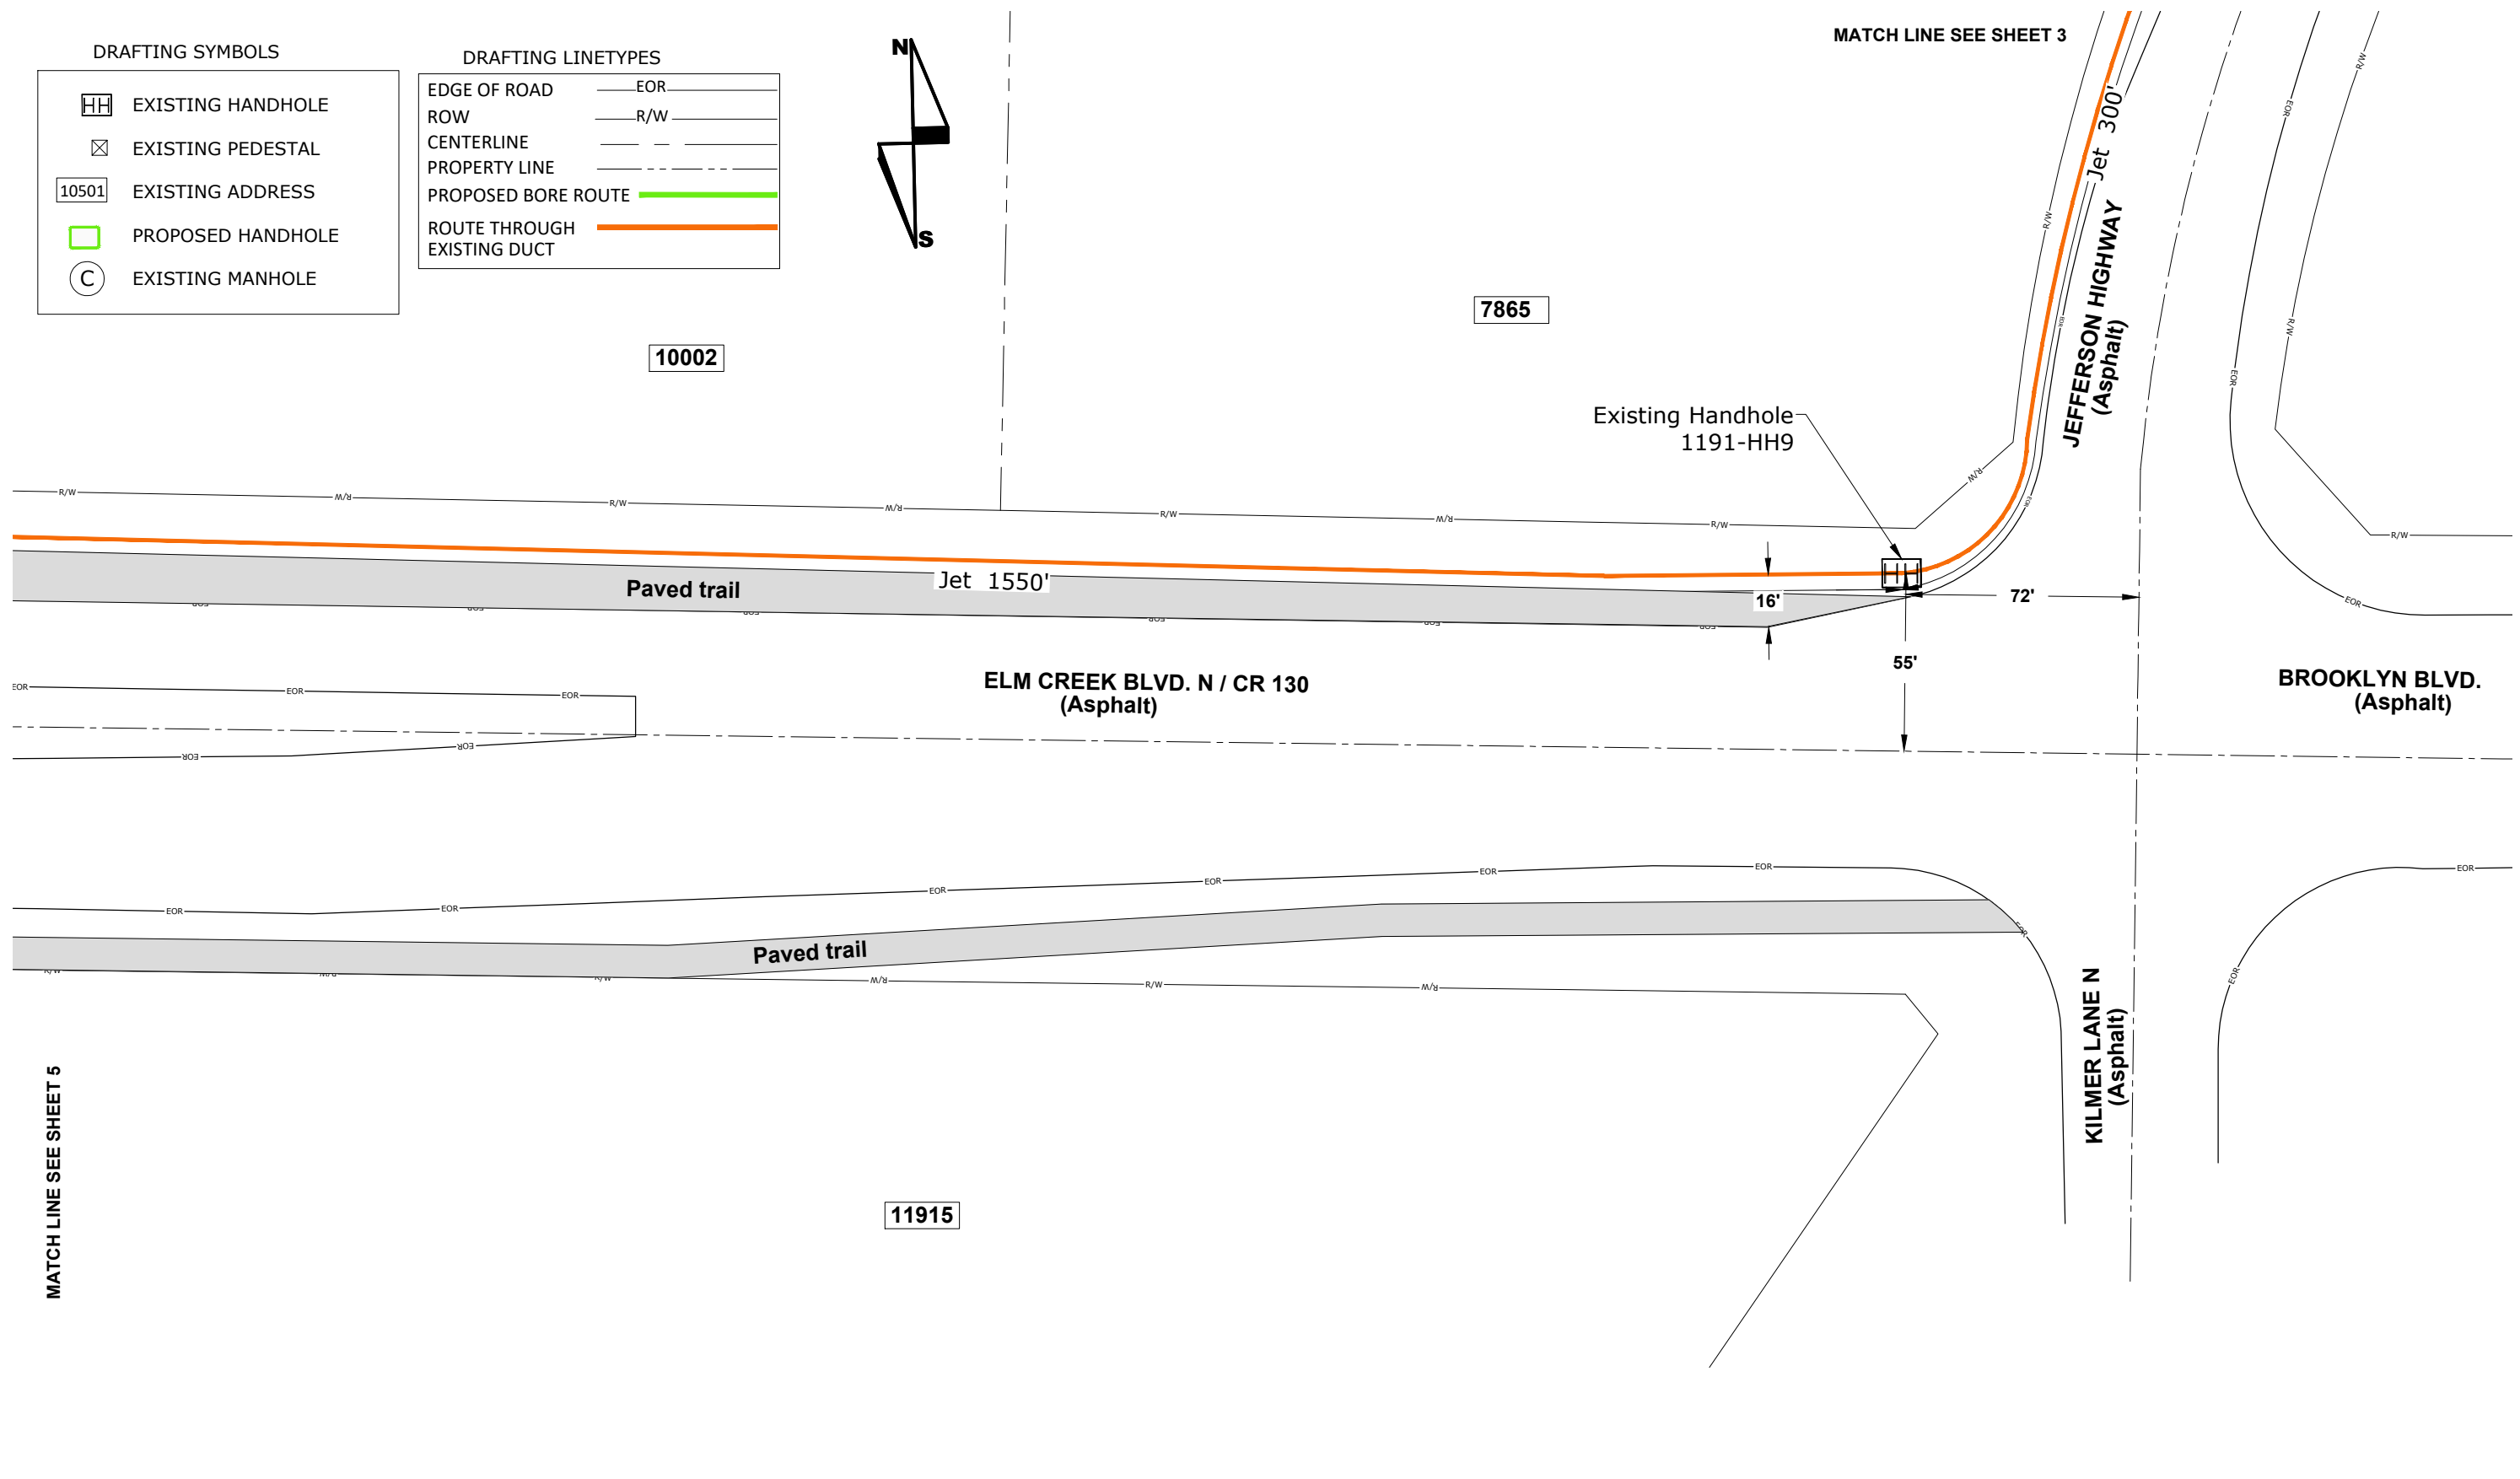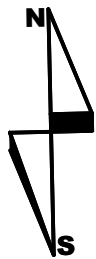

10501 Elm Creek Blvd. N
ILLUME
 HENNEPIN COUNTY
 CITY PERMIT SKETCH - MAPLE GROVE, MN

SCALE: 1"=50'



ENGINEER: CENTURYLINK
Danielle Rasmussen 763-498-7844
 CPA/CONTRACTOR: CENTURYLINK/TELCOM
 DRAWN BY: TELCOM CONSTRUCTION


PROJECT: N.443738 WIRE CENTER: OSSEO (OSSEMNXO)
 1.) LOCATE ALL UTILITIES BEFORE DIGGING
 2.) POT HOLE ALL BURIED UTILITY CROSSINGS
 3.) SEE NOTES ABOVE
 SHEET: 04 OF 07 REV:00 DATE: 11-05-2018

DRAFTING SYMBOLS

	EXISTING HANDHOLE
	EXISTING PEDESTAL
	EXISTING ADDRESS
	PROPOSED HANDHOLE
	EXISTING MANHOLE


DRAFTING LINETYPES

EDGE OF ROAD		EOR
ROW		R/W
CENTERLINE		
PROPERTY LINE		
PROPOSED BORE ROUTE		
ROUTE THROUGH EXISTING DUCT		

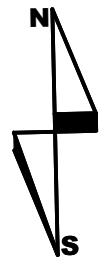

7710

1002

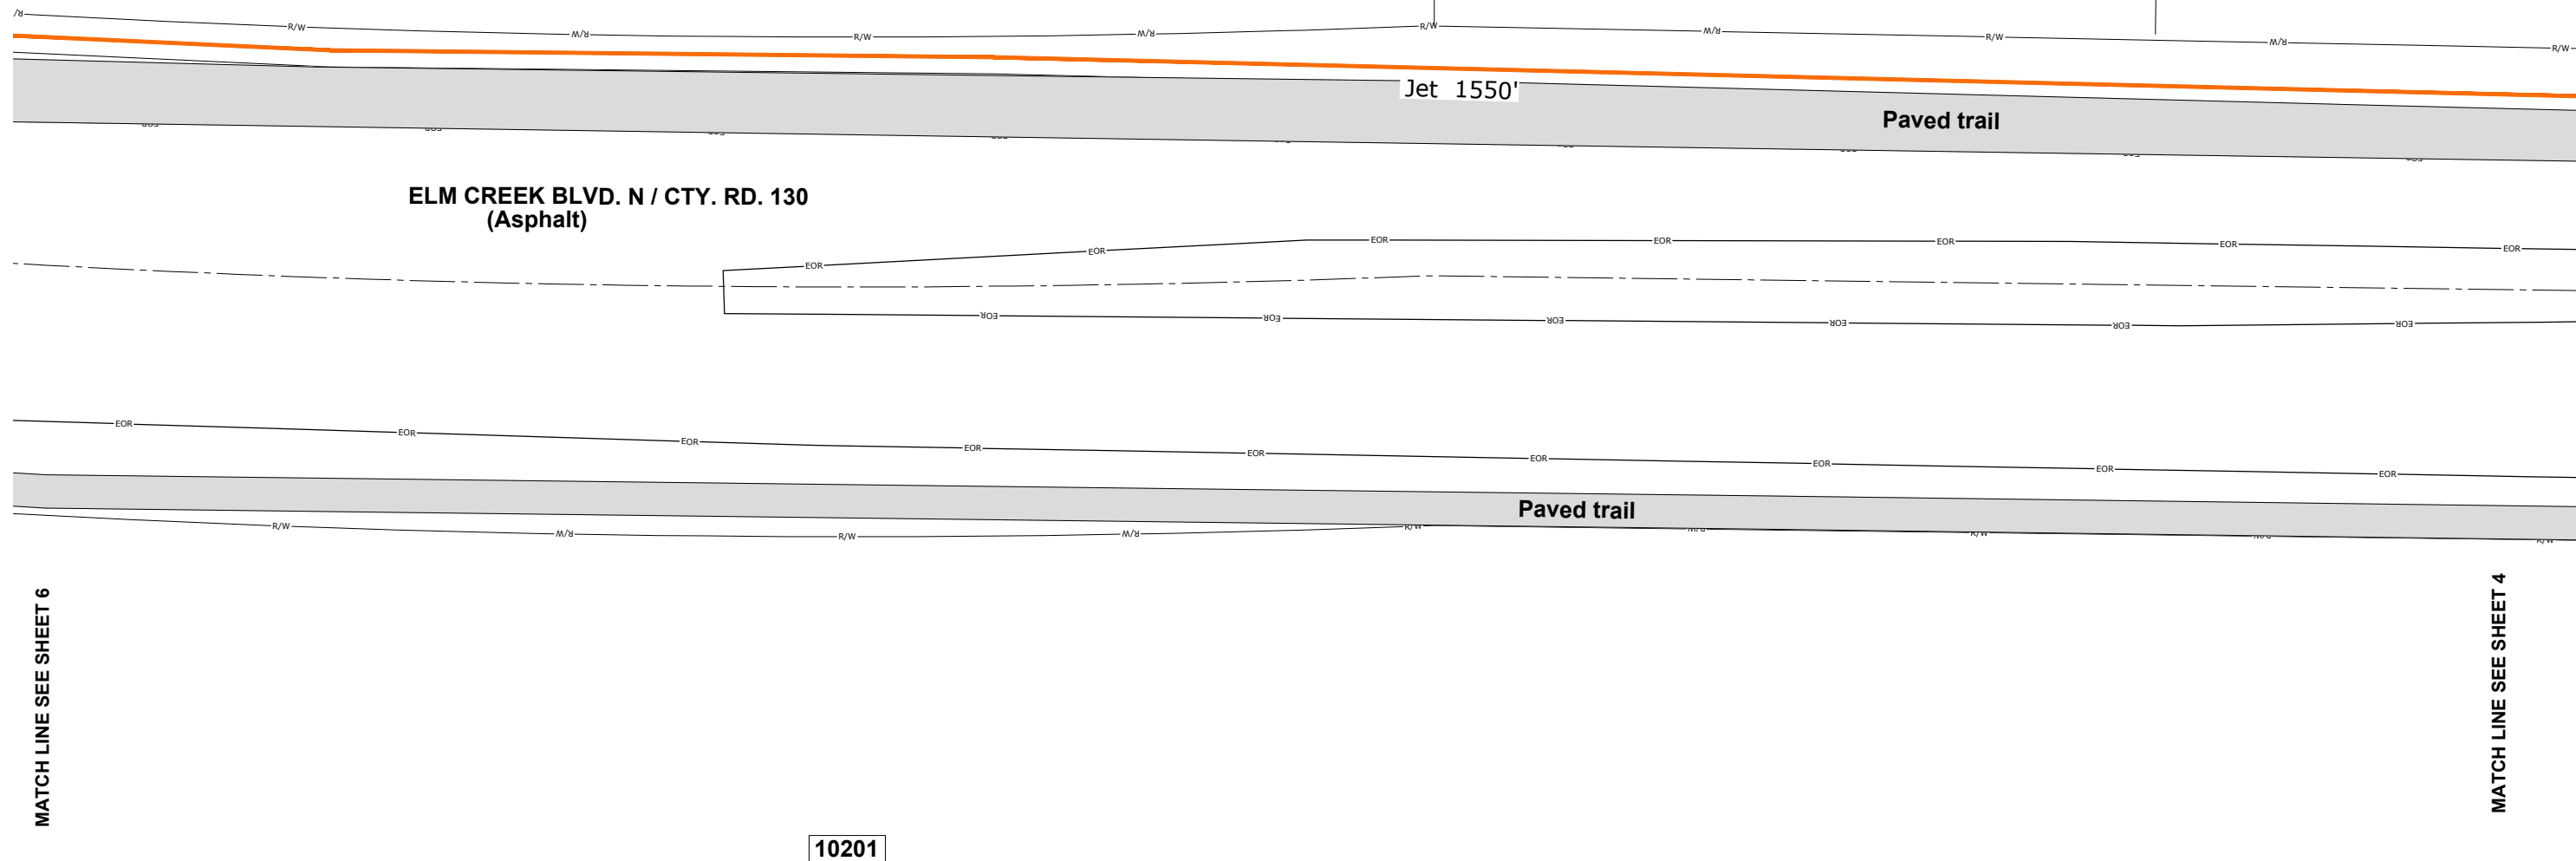


10501 Elm Creek Blvd. N
ILLUME
 HENNEPIN COUNTY
 CITY PERMIT SKETCH - MAPLE GROVE, MN

SCALE: 1"=50'




ENGINEER: CENTURYLINK
Danielle Rasmussen 763-498-7844
 CPA/CONTRACTOR: CENTURYLINK/TELCOM
 DRAWN BY: TELCOM CONSTRUCTION

PROJECT: N.443738 WIRE CENTER: OSSEO (OSSEMNXO)
 1.) LOCATE ALL UTILITIES BEFORE DIGGING
 2.) POT HOLE ALL BURIED UTILITY CROSSINGS
 3.) SEE NOTES ABOVE
 SHEET: 06 OF 07 REV:00 DATE: 11-05-2018

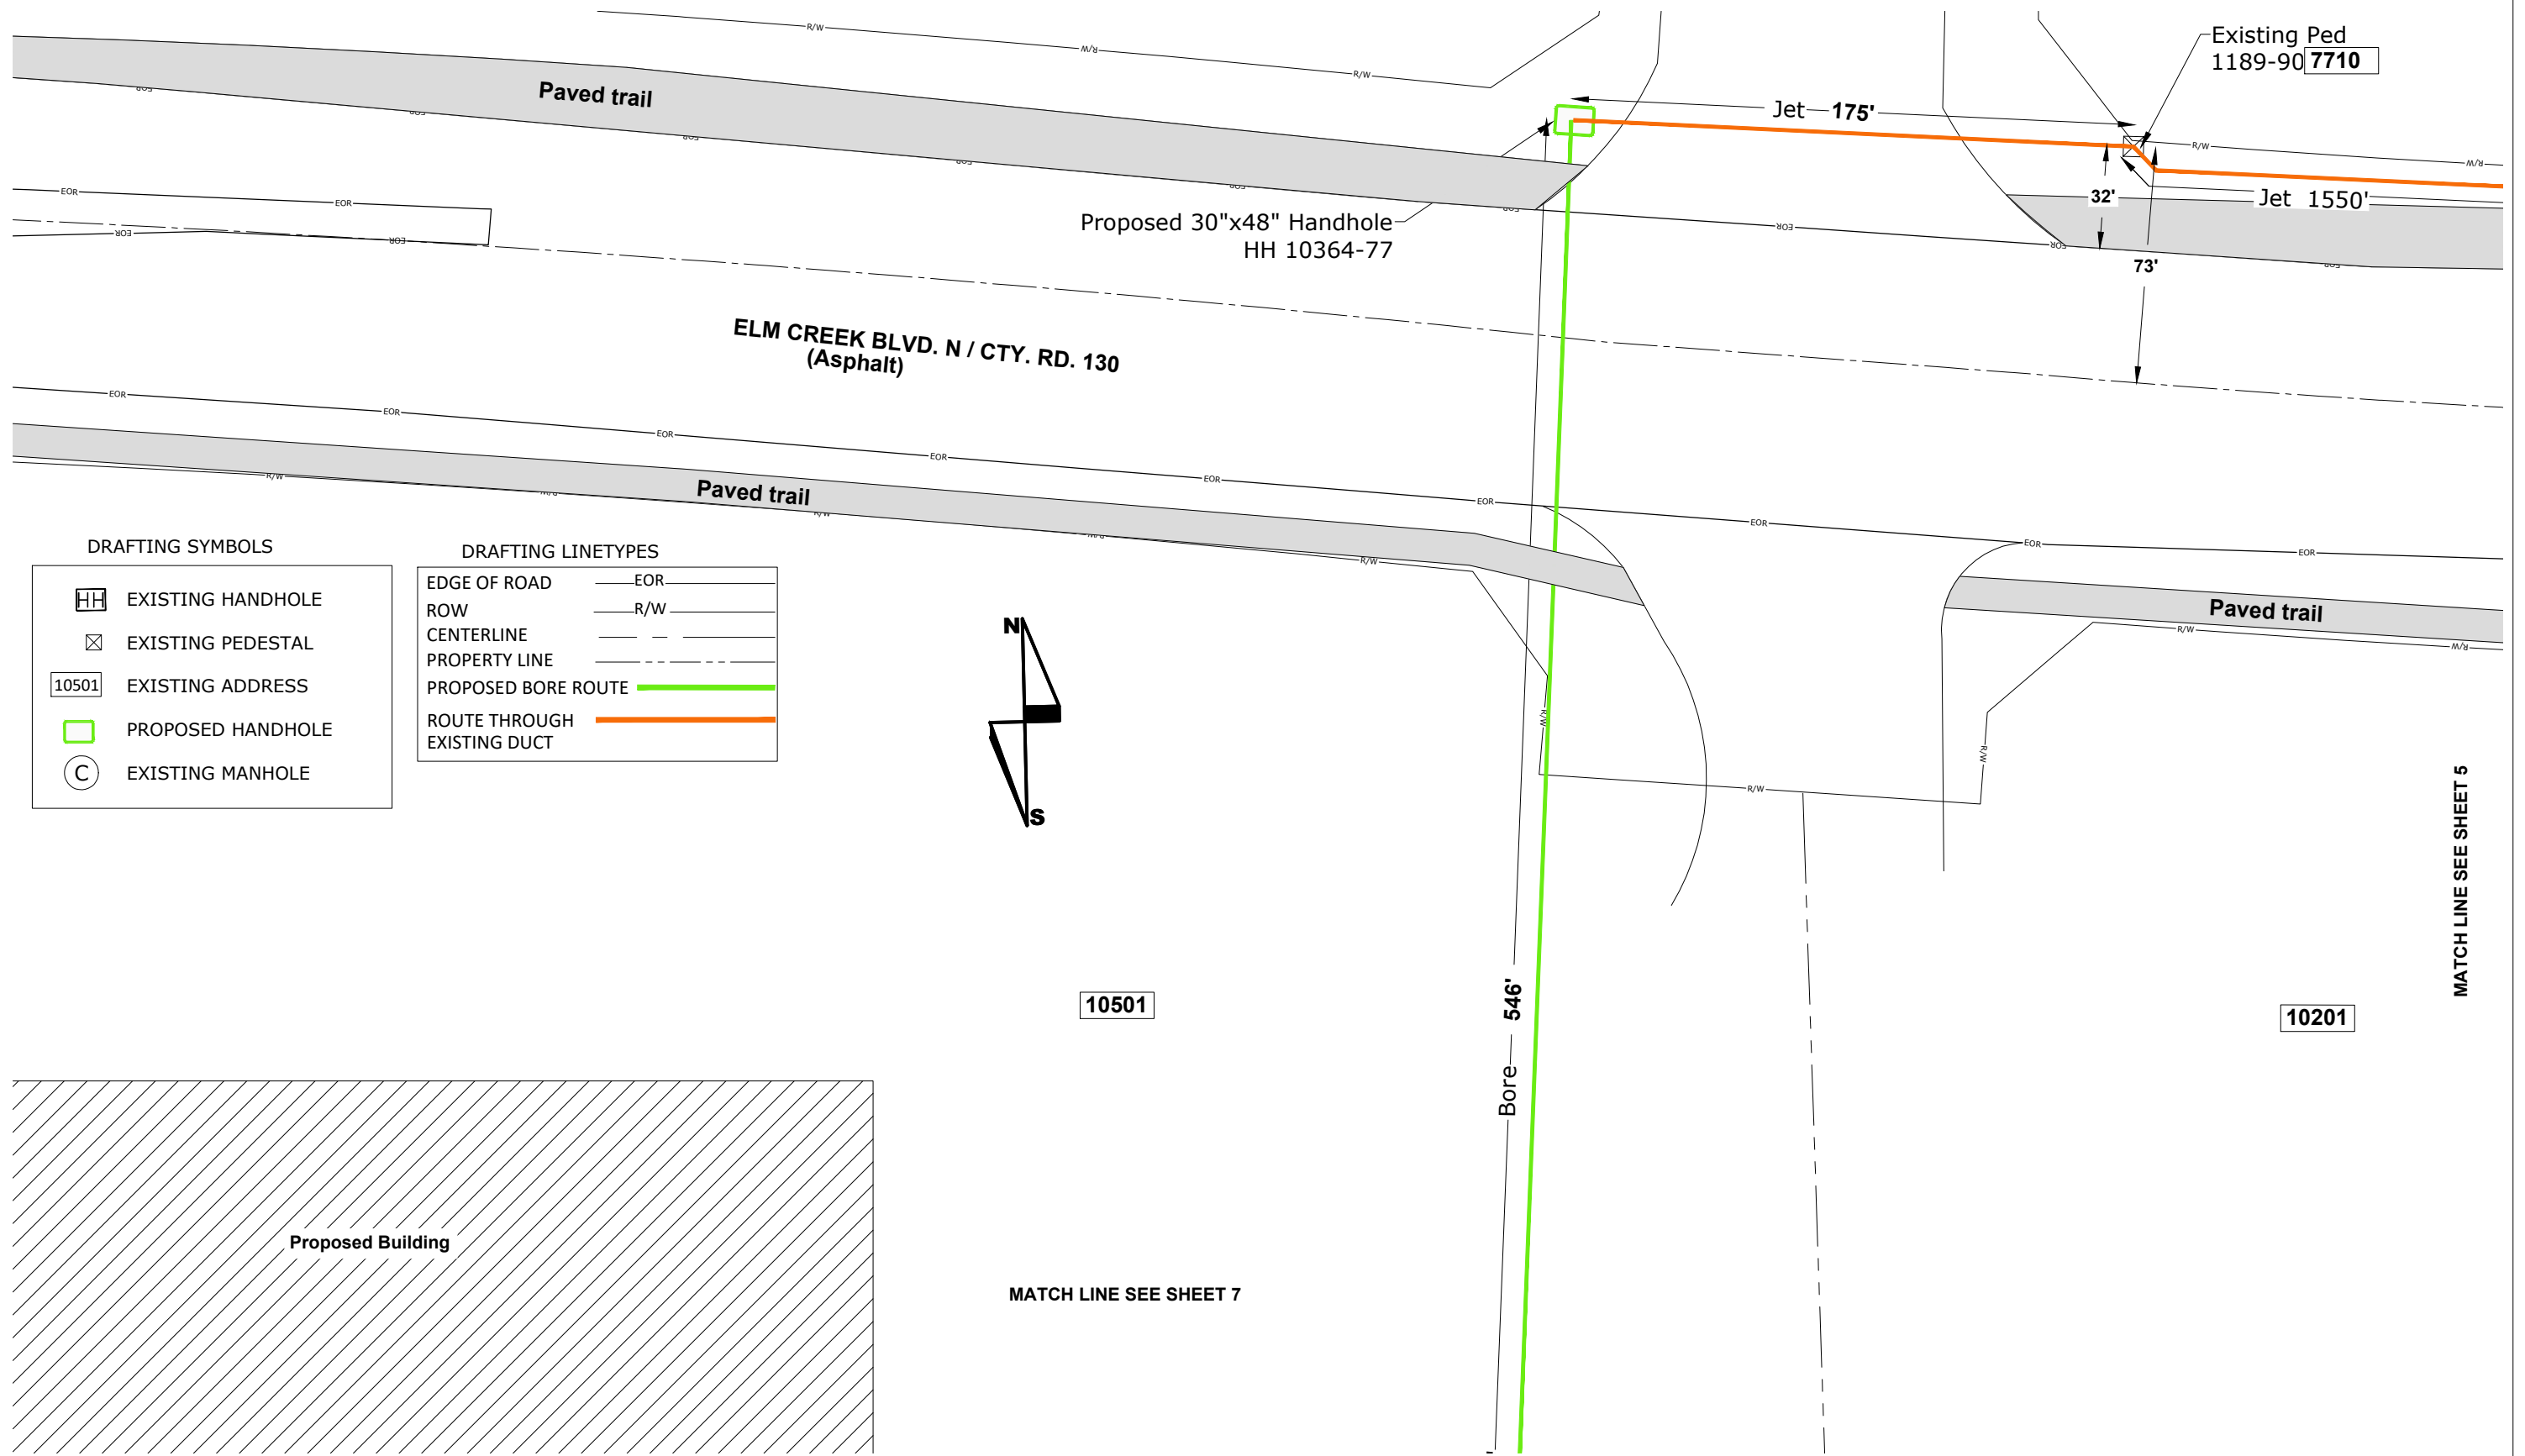


DRAFTING SYMBOLS		DRAFTING LINETYPES	
	EXISTING HANDHOLE		EDGE OF ROAD
	EXISTING PEDESTAL		ROW
	EXISTING ADDRESS		CENTERLINE
	PROPOSED HANDHOLE		PROPERTY LINE
	EXISTING MANHOLE		PROPOSED BORE ROUTE
			ROUTE THROUGH EXISTING DUCT

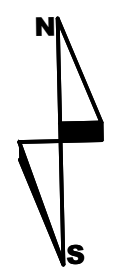

10501

10201

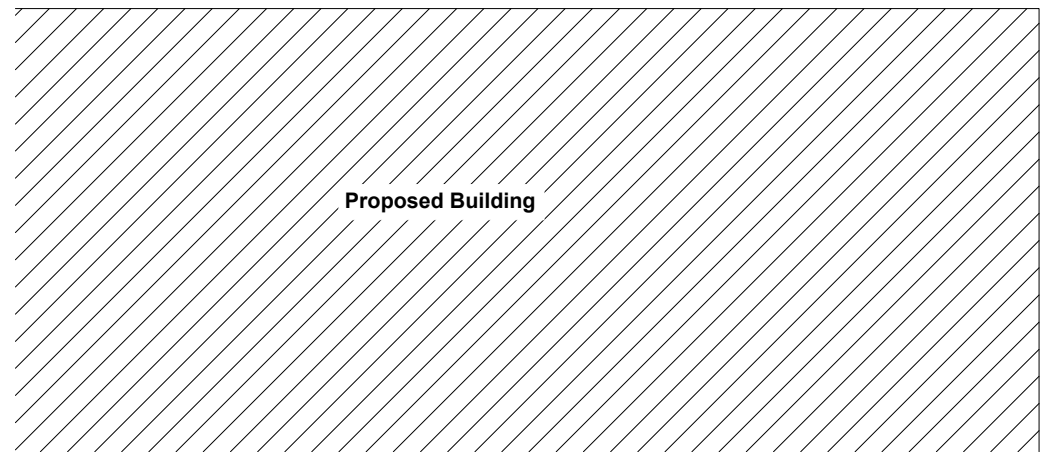


MATCH LINE SEE SHEET 7

MATCH LINE SEE SHEET 5



10501 Elm Creek Blvd. N
 ILLUME
 HENNEPIN COUNTY
 CITY PERMIT SKETCH - MAPLE GROVE, MN

SCALE: 1"=50'

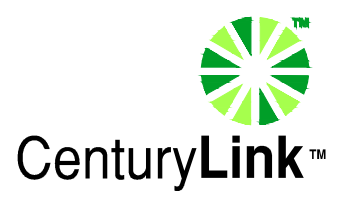

ENGINEER: CENTURYLINK
 Danielle Rasmussen 763-498-7844
 CPA/CONTRACTOR: CENTURYLINK/TELCOM
 DRAWN BY: TELCOM CONSTRUCTION

PROJECT: N.443738 WIRE CENTER: OSSEO (OSSEMNXO)
 1.) LOCATE ALL UTILITIES BEFORE DIGGING
 2.) POT HOLE ALL BURIED UTILITY CROSSINGS
 3.) SEE NOTES ABOVE
 SHEET: 06 OF 07 REV:00 DATE: 11-05-2018

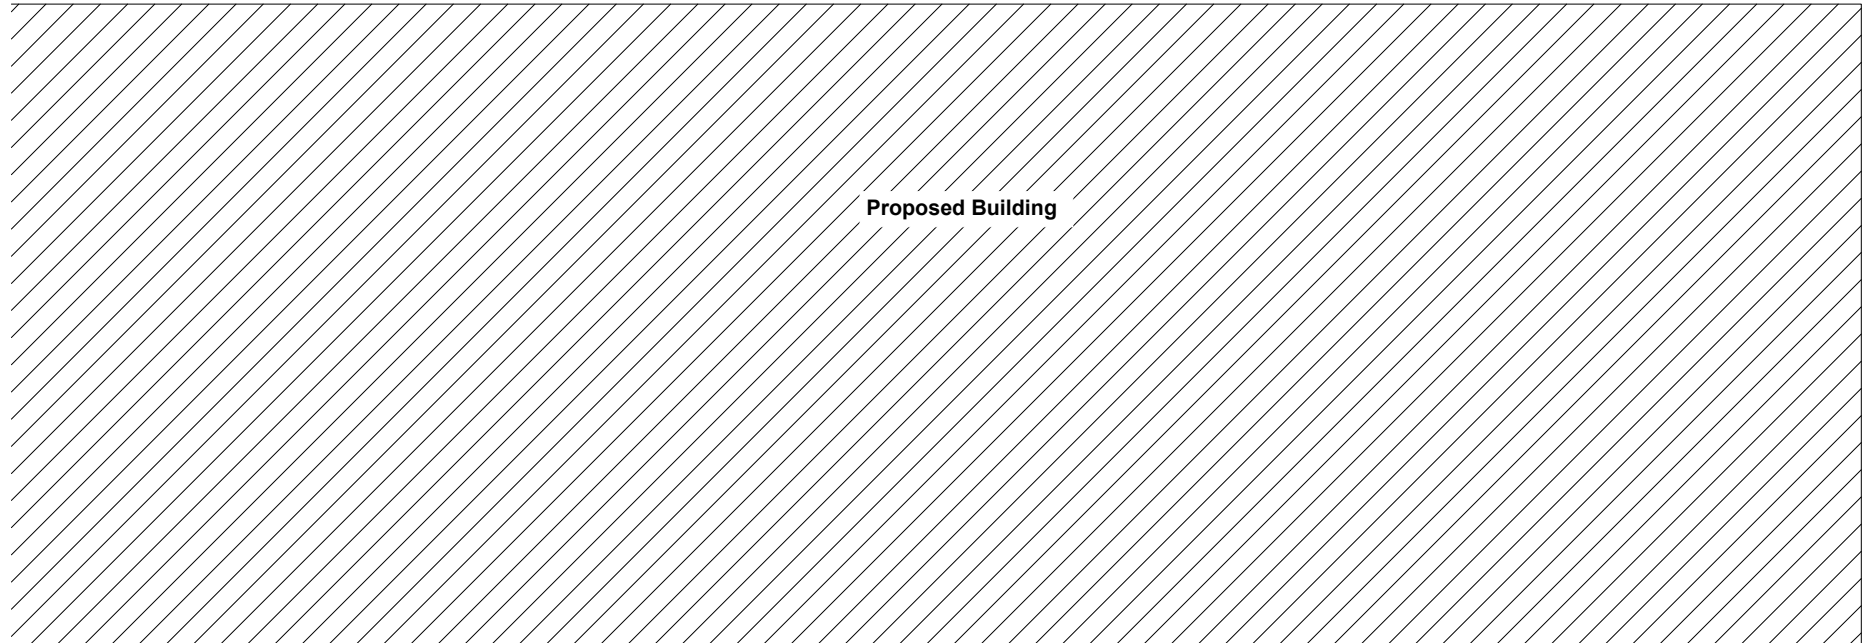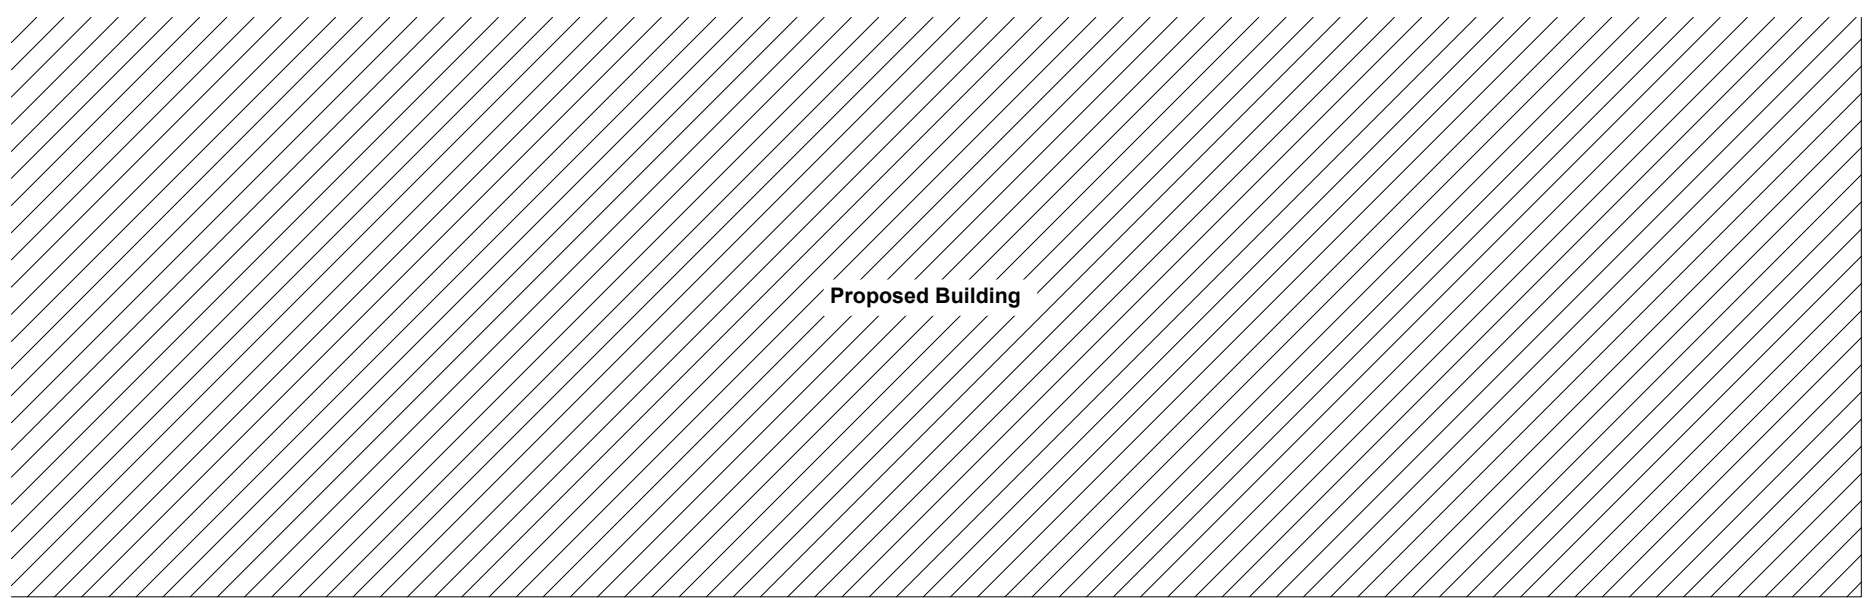

AP



Jet 635'

Bore 546'



Proposed 30"x48" Handhole
HH 10501EC



10501

Site Under Construction

DRAFTING SYMBOLS

	EXISTING HANDHOLE
	EXISTING PEDESTAL
	EXISTING ADDRESS
	PROPOSED HANDHOLE
	EXISTING MANHOLE

DRAFTING LINETYPES

EDGE OF ROAD	—EOR—
ROW	—R/W—
CENTERLINE	— — — — —
PROPERTY LINE	- - - - -
PROPOSED BORE ROUTE	
ROUTE THROUGH EXISTING DUCT	

10501 Elm Creek Blvd. N
ILLUME
HENNEPIN COUNTY
CITY PERMIT SKETCH - MAPLE GROVE, MN

SCALE: 1"=50'



ENGINEER: CENTURYLINK
Danielle Rasmussen 763-498-7844
CPA/CONTRACTOR: CENTURYLINK/TELCOM

DRAWN BY: TELCOM CONSTRUCTION

PROJECT: N.443738 WIRE CENTER: OSSEO (OSSEMNXO)
1.) LOCATE ALL UTILITIES BEFORE DIGGING
2.) POT HOLE ALL BURIED UTILITY CROSSINGS
3.) SEE NOTES ABOVE

SHEET: 07 OF 07 REV:00 DATE: 11-05-2018