


19-1254

- Water Used 1 Yes 2 No
 - New Well
 - Water Flow
 - Under Access Drive
 - Paved
 - Other
- NOTE: Show Casting on sketch

- Basement Yes No
- Building Old New
- Fittings 1 No oxide
- Coated with) plastic tape

- VALVE LOCATION
- R/w cover at Curb
 - R/w cover at Main
 - Buried at Main
 - Other
- ____ Ft. _____
- ____ Ft. _____

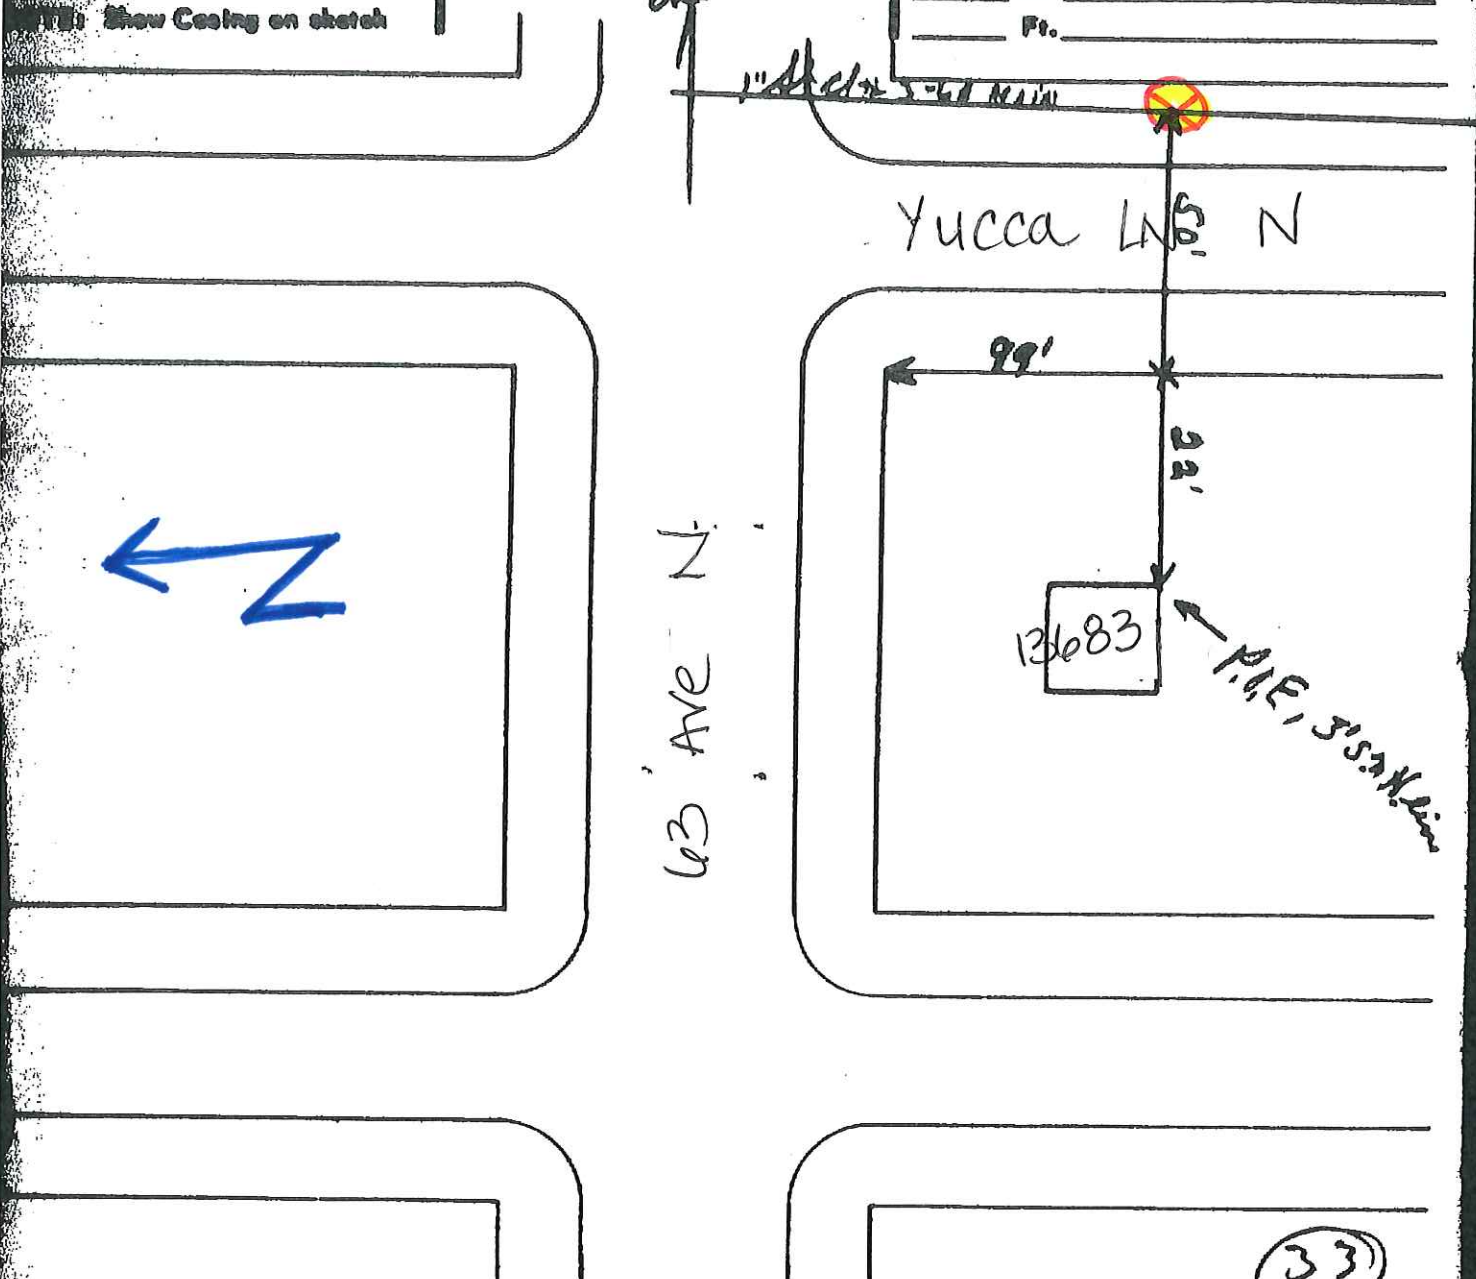

- Conditions in yard (Mark only one) 1 No Sod 2 Sod 3 Solid pavement
- Obstacles 1 None 2 Concrete Sidewalk or Curb 3 Other, specify _____
- Soil (Mark only one) 1 Peat or Loom 2 Sand 3 Clay 4 Gravel 5 Rock or Fill
- Method of ditching. Ditcher: 1 Used all the way 2 Used partly 3 Not used/planned
- Sq. ft. of Sod moved or replaced 1' x 9' Sq. ft. (Enter Sq. ft. or write none)
- Paving 1 Concrete 2 Bituminous: Permanent
- 3 Oiled: Non Permanent 4 Other - Not paved
- Ditching in Street, size disturbed 3' x 5' hole in Blvd

33