


- 1.) Bore a new 1.25 duct from existing XBox crossing 70TH PL N and Vagabond Ln N to get to existing Pole
- 2.) Place MST cable through Duct
- 3.) Place aerial service cable and remove existing
- 4.) All disturbed surfaces will be restored to as good as or better condition than found.
- 5.) all existing underground utilities will be located prior to construction.
- 6.) any conflicting underground utilities will be potholed
- 7.) 36" minimum cover will be maintained.

- CL — CENTER LINE
- EOP — EDGE OF PAVEMENT
- R/W — RIGHT OF WAY
- PROPOSED COPPER CABLE
- EOR — EDGE OF ROAD
- EXISTING XBOX
- EXISTING POLE

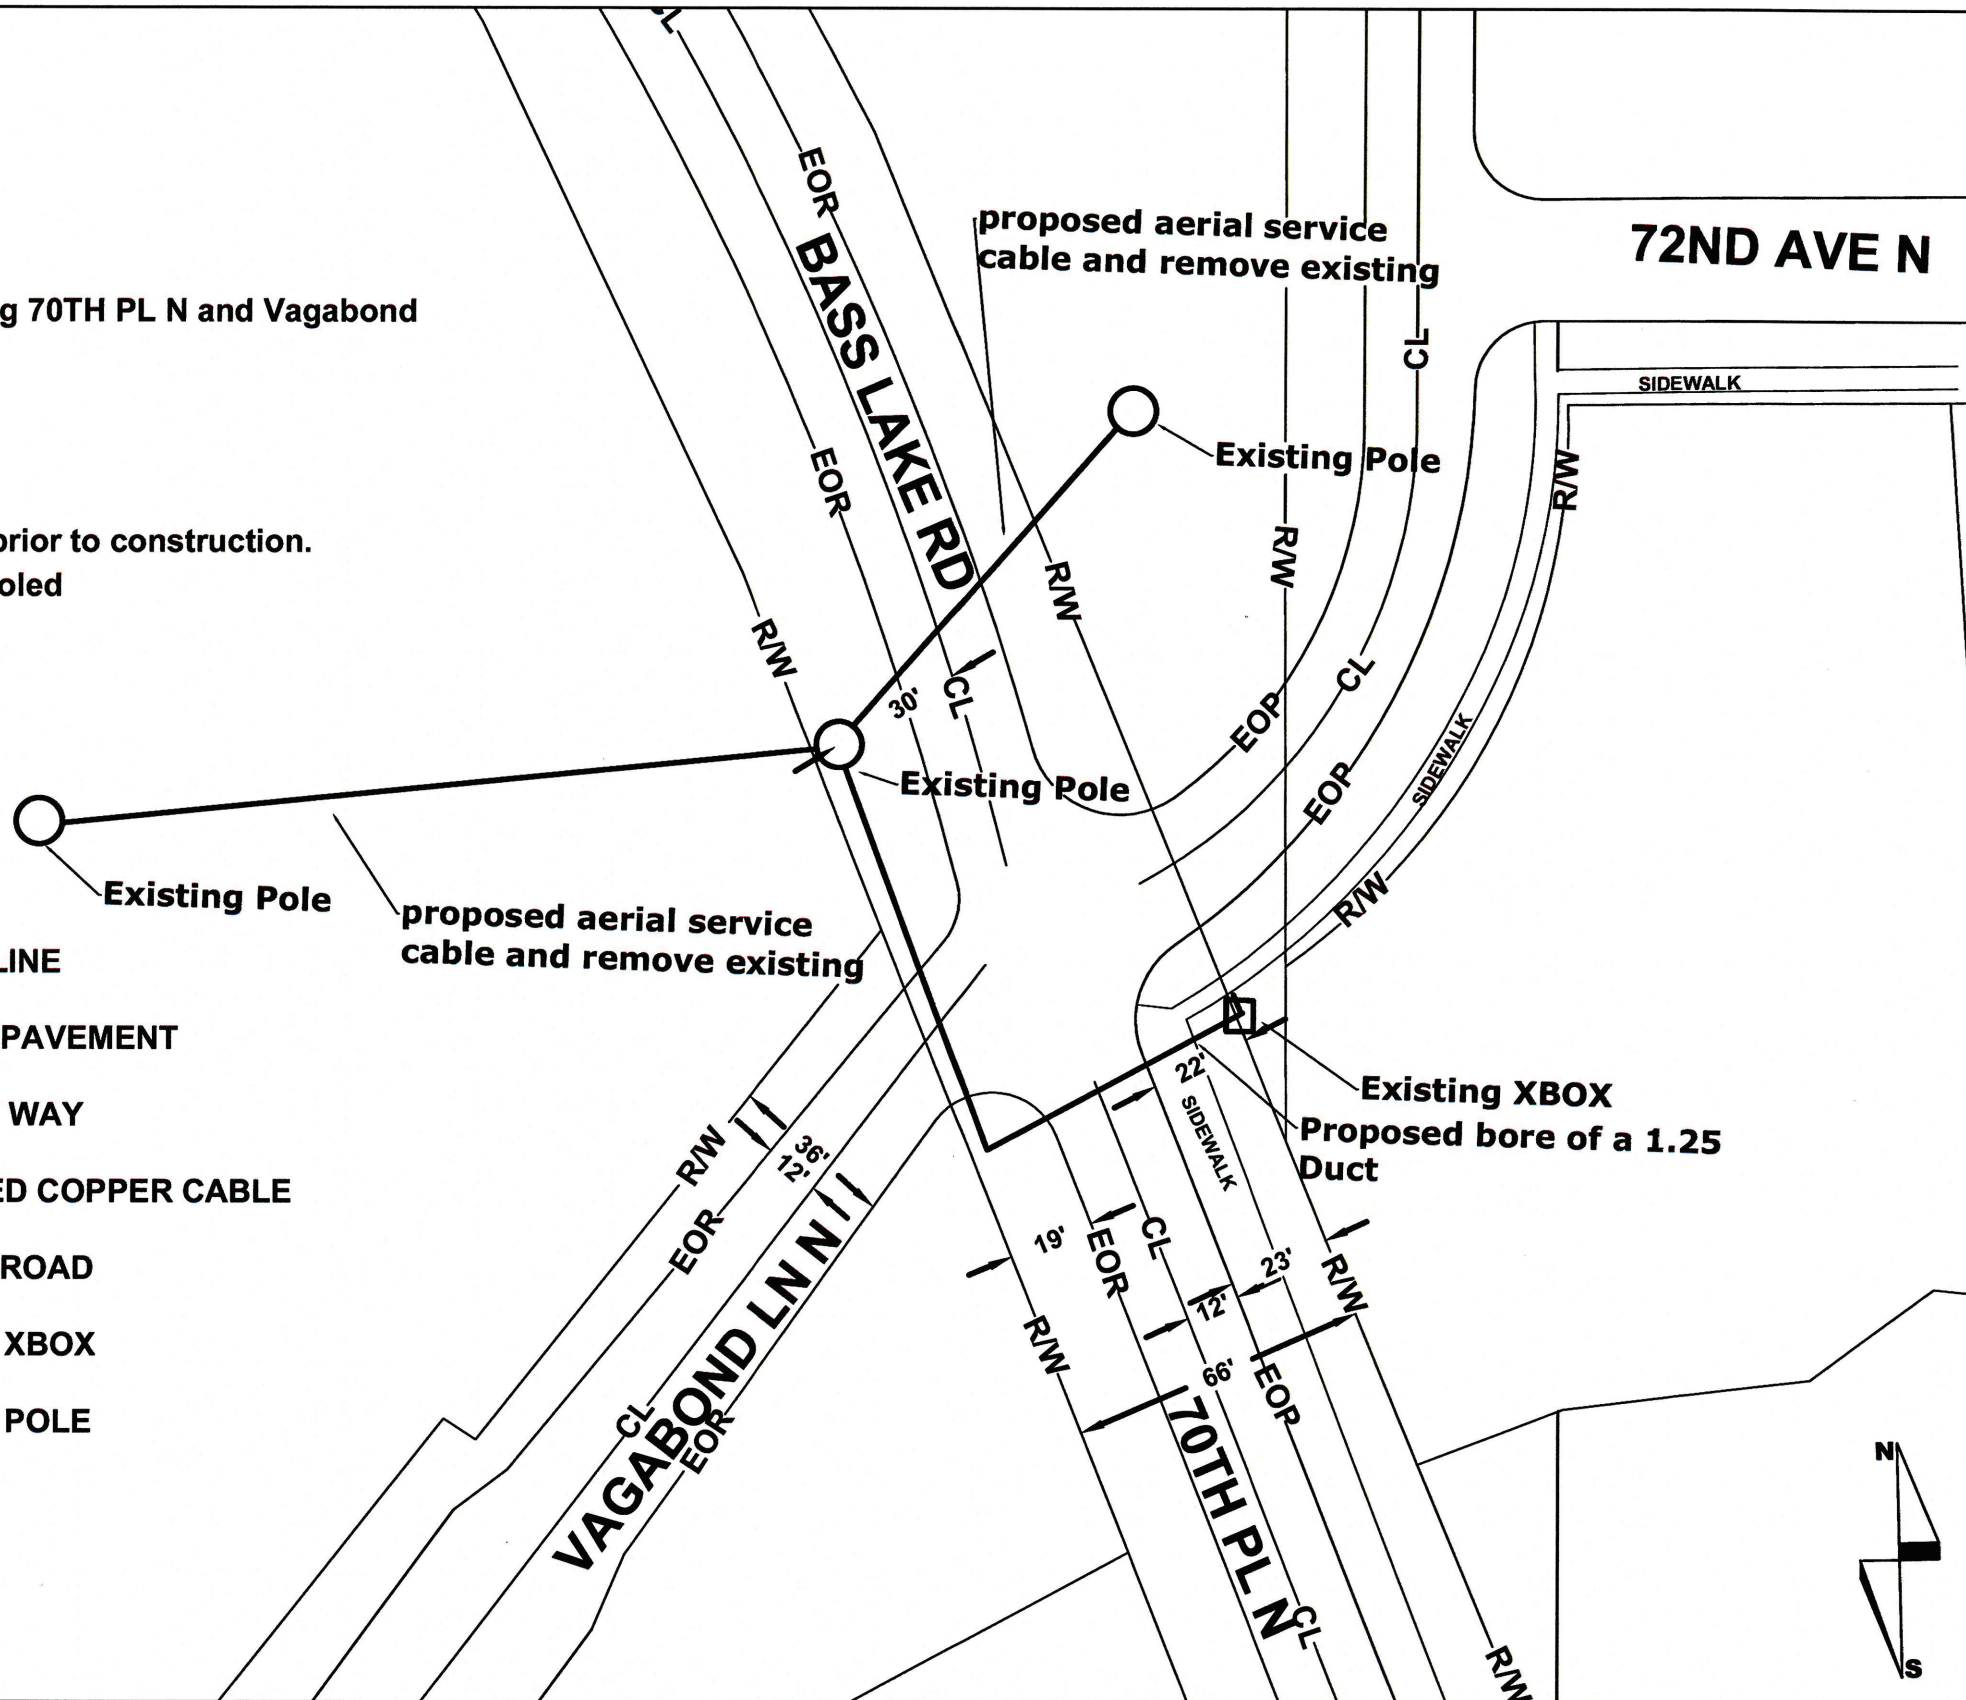

18400 BASS LAKE RD
 HENNEPIN COUNTY
 CITY PERMIT - MAPLE GROVE , MN 55311



ENGINEER: CENTURYLINK
 NORELISSE LOPEZ MOULIER
 651-312-5429

PROJECT: N.536271

DATE: 4/16/2019

Scale 1:40