


**17501 91st Ave
- Maple Grove**

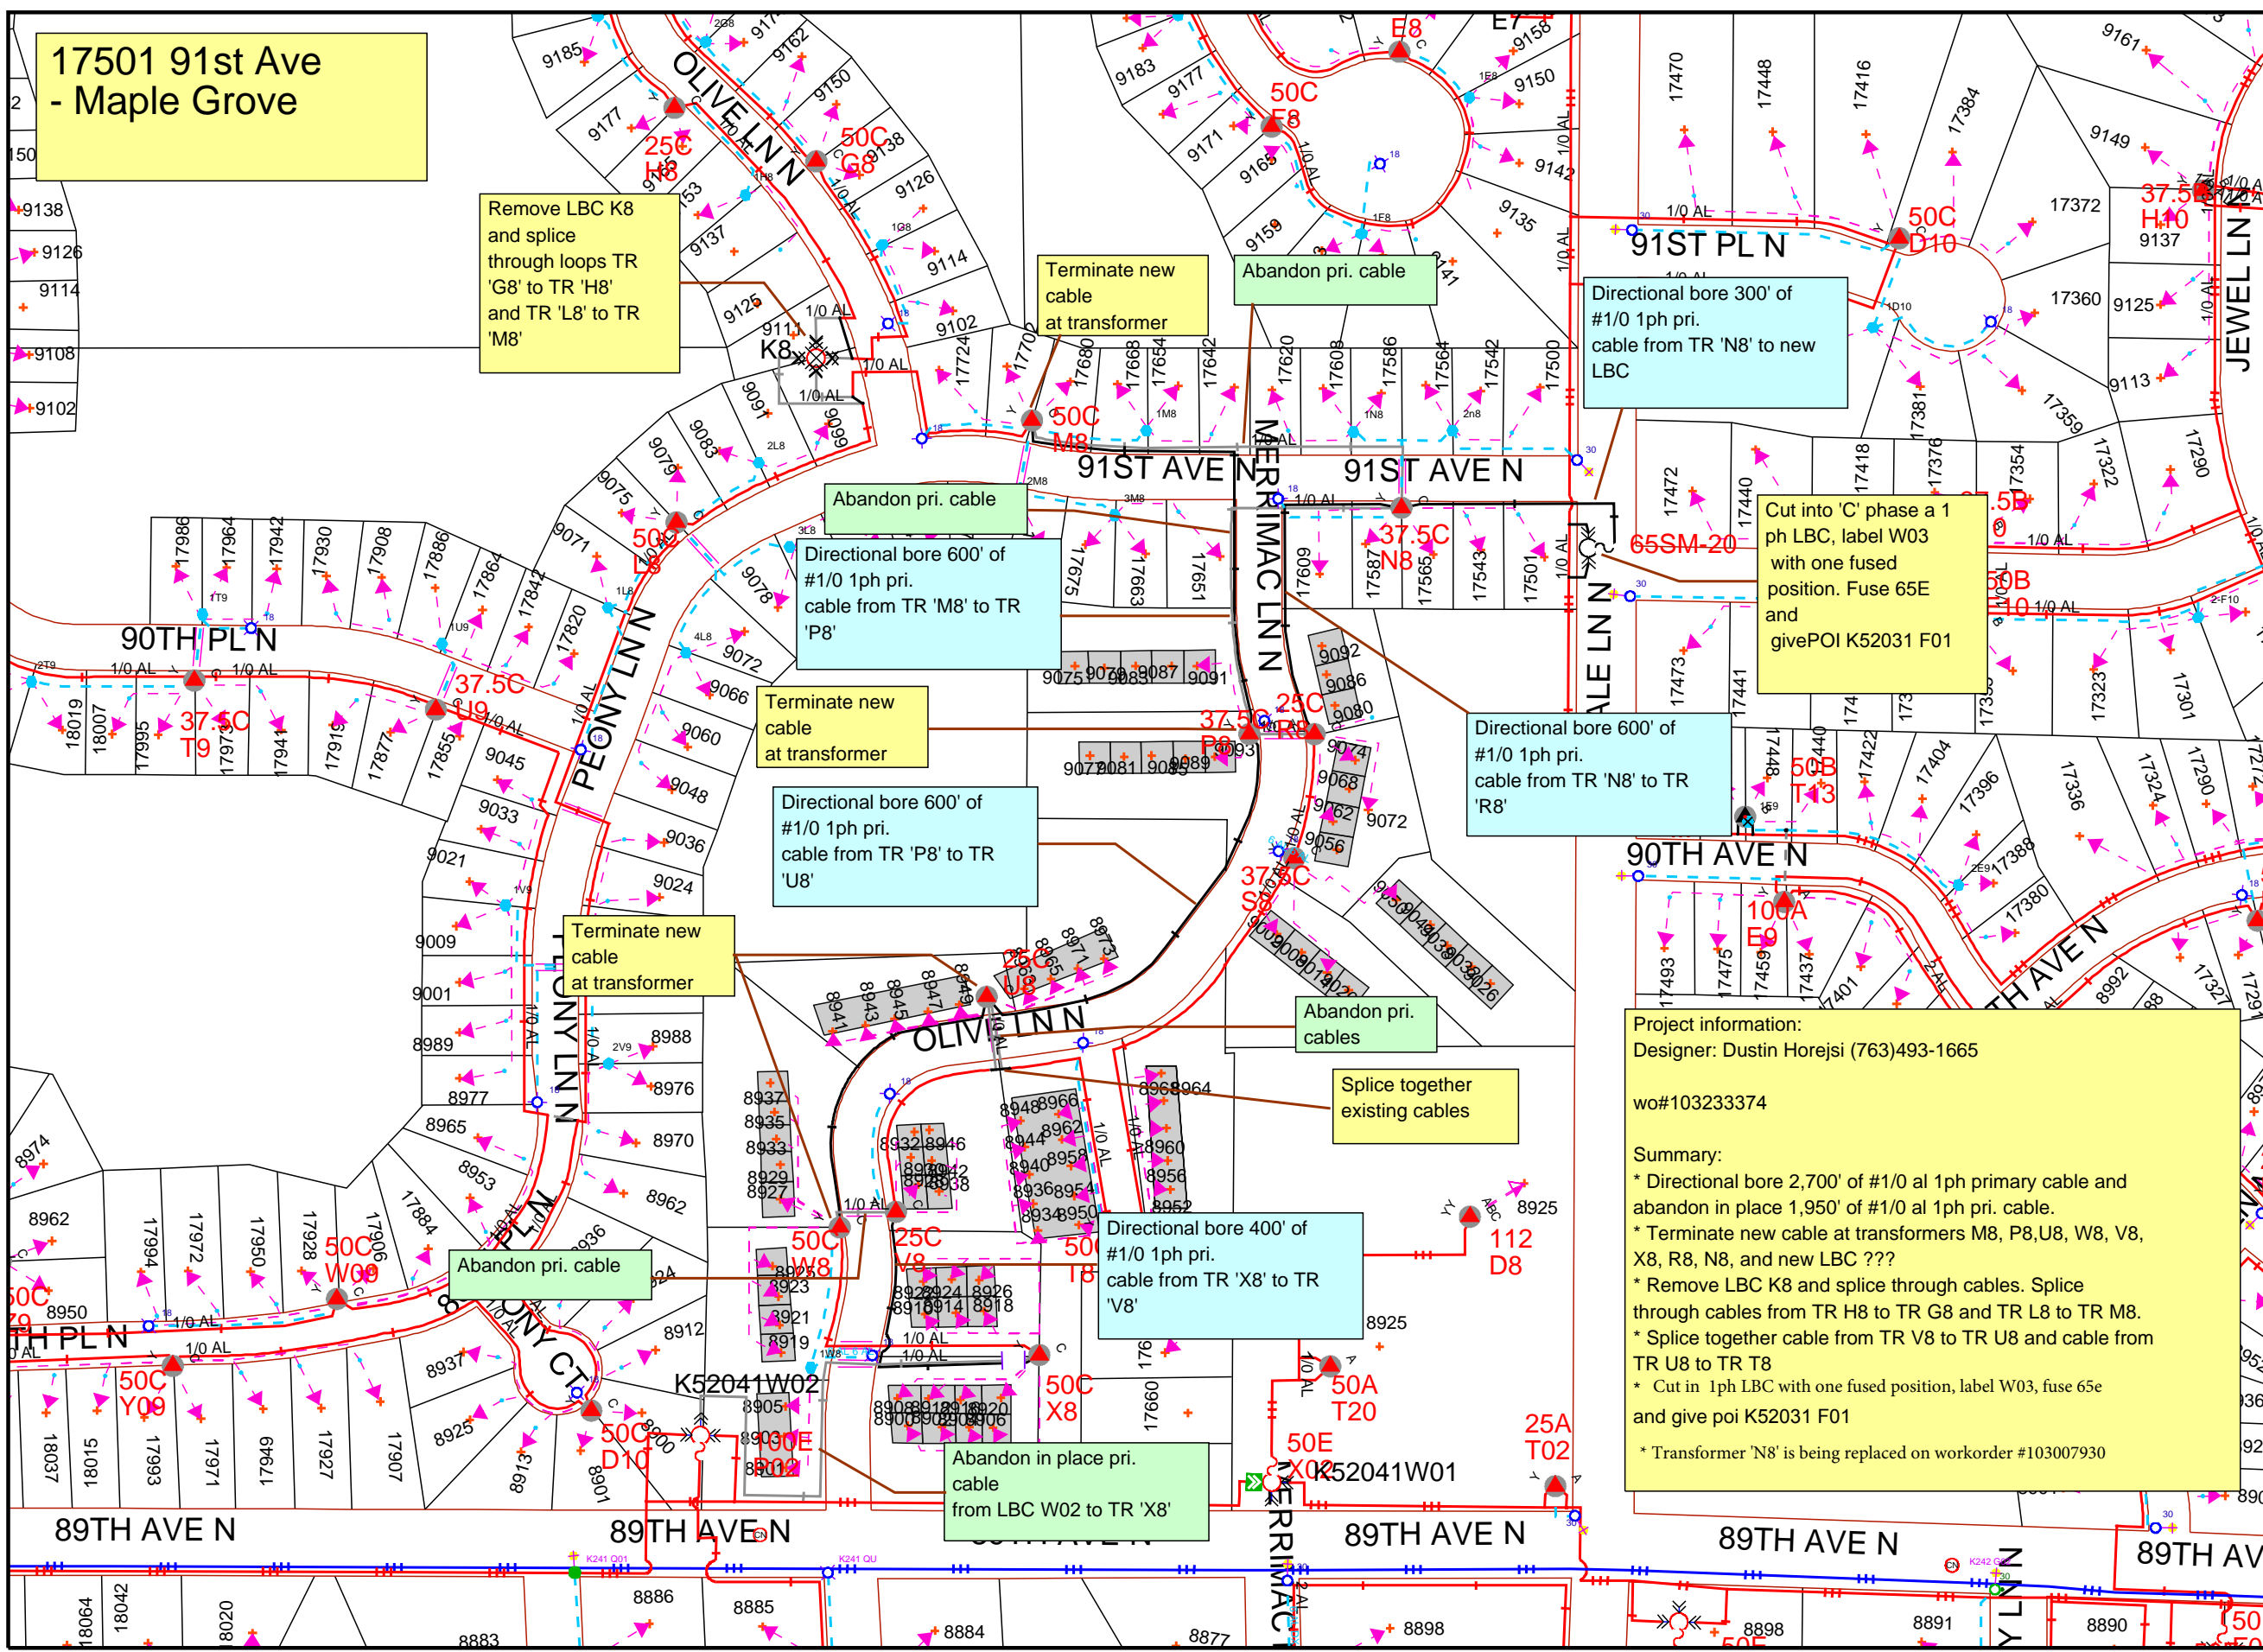

Remove LBC K8 and splice through loops TR 'G8' to TR 'H8' and TR 'L8' to TR 'M8'

Terminate new cable at transformer

Abandon pri. cable

Directional bore 300' of #1/0 1ph pri. cable from TR 'N8' to new LBC

Abandon pri. cable
Directional bore 600' of #1/0 1ph pri. cable from TR 'M8' to TR 'P8'

Terminate new cable at transformer

Directional bore 600' of #1/0 1ph pri. cable from TR 'P8' to TR 'U8'


Terminate new cable at transformer

Directional bore 600' of #1/0 1ph pri. cable from TR 'N8' to TR 'R8'

Cut into 'C' phase a 1 ph LBC, label W03 with one fused position. Fuse 65E and give POI K52031 F01

Project information:
Designer: Dustin Horejsi (763)493-1665
wo#103233374

Summary:
* Directional bore 2,700' of #1/0 al 1ph primary cable and abandon in place 1,950' of #1/0 al 1ph pri. cable.
* Terminate new cable at transformers M8, P8,U8, W8, V8, X8, R8, N8, and new LBC ???
* Remove LBC K8 and splice through cables. Splice through cables from TR H8 to TR G8 and TR L8 to TR M8.
* Splice together cable from TR V8 to TR U8 and cable from TR U8 to TR T8
* Cut in 1ph LBC with one fused position, label W03, fuse 65e and give poi K52031 F01
* Transformer 'N8' is being replaced on workorder #103007930

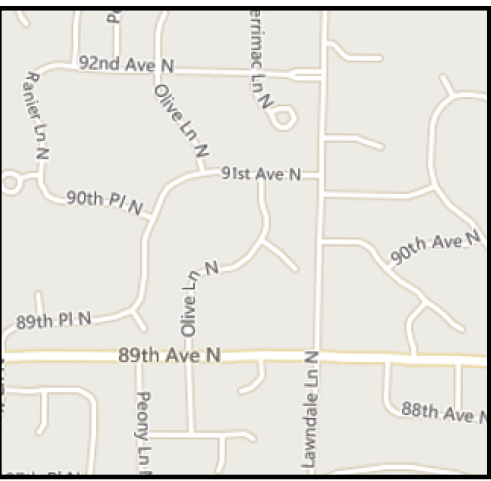

Work Order Information	
Service Request #	:
Design Number	:
Designer/Planner ID	:
Designer/Planner Name	:
Designer/Planner Ph #	:
Manager Approval	:

Joint Utility	
E:	G:
T:	C:

Design Location	
Division	: Maple Grove
County	: Hennepin
City	: Maple Grove
Address	: 91st Ave
T: 119N	R: 22W S: 18
Map #	: K52041
Permit	:

Electric	
Feeder: ECK322-4	Voltage: 19.9/34.5
Phase: C	Bkup Dev ID:

Gas	
System	: Pressure
Size	: Material
Dead End	:

Work Order # :103233374
Date: 06/21/2019
Sketch: 1 of 1
Scale: 1" equals 183'



CONSTRUCTION USE ONLY

NO CHANGES (BUILT AS DESIGNED)
 CHANGES MADE AS INDICATED (ALL URD MUST HAVE ACTUAL MEASUREMENTS FROM THE FIELD SITE)

RFO _____
FOREMAN _____ DATE _____
TEAM LEADER _____

DISCLAIMER: THERE ARE NO REPRESENTATIONS OR WARRANTIES (EXPRESS OR IMPLIED) ABOUT THE ACCURACY OF THIS PRINT. THIS PRINT IS PROVIDED WITH NO CLAIM AS TO PRINT COMPLETENESS, TIMELINESS, ACCURACY OF CONTENT OR USEFULNESS. STATE LAW REQUIRES ANYONE DIGGING, GRADING OR EXCAVATING TO OBTAIN A PRIOR FIELD LOCATE OF ALL UTILITIES. THIS PRINT DOES NOT DISCHARGE THIS REQUIREMENT OR ANY OTHER REQUIREMENT. THE COMPANY AND ITS AFFILIATES ASSUME NO LEGAL RESPONSIBILITY OR LIABILITY FOR THE RECIPIENT'S USE (OR ANY OTHER PARTIES' USE) OF THE PRINT, INCLUDING THE RECIPIENTS INTENDED PURPOSE IN USING THE PRINT. NO COMPANY EMPLOYEE OR OTHER PARTY HAS BEEN AUTHORIZED TO PROVIDE THIS PRINT FOR PLANNING OR ESTIMATING PURPOSES; RELY ON THIS PRINT AT YOUR OWN RISK. BY ACCEPTING THIS PRINT, THE RECIPIENT & ANY OTHER PARTY RECEIVING A COPY OF THE PRINT ACKNOWLEDGES AND AGREES TO THIS DISCLAIMER. For All Field Locates Call 811