


RUSH CREEK COMMONS

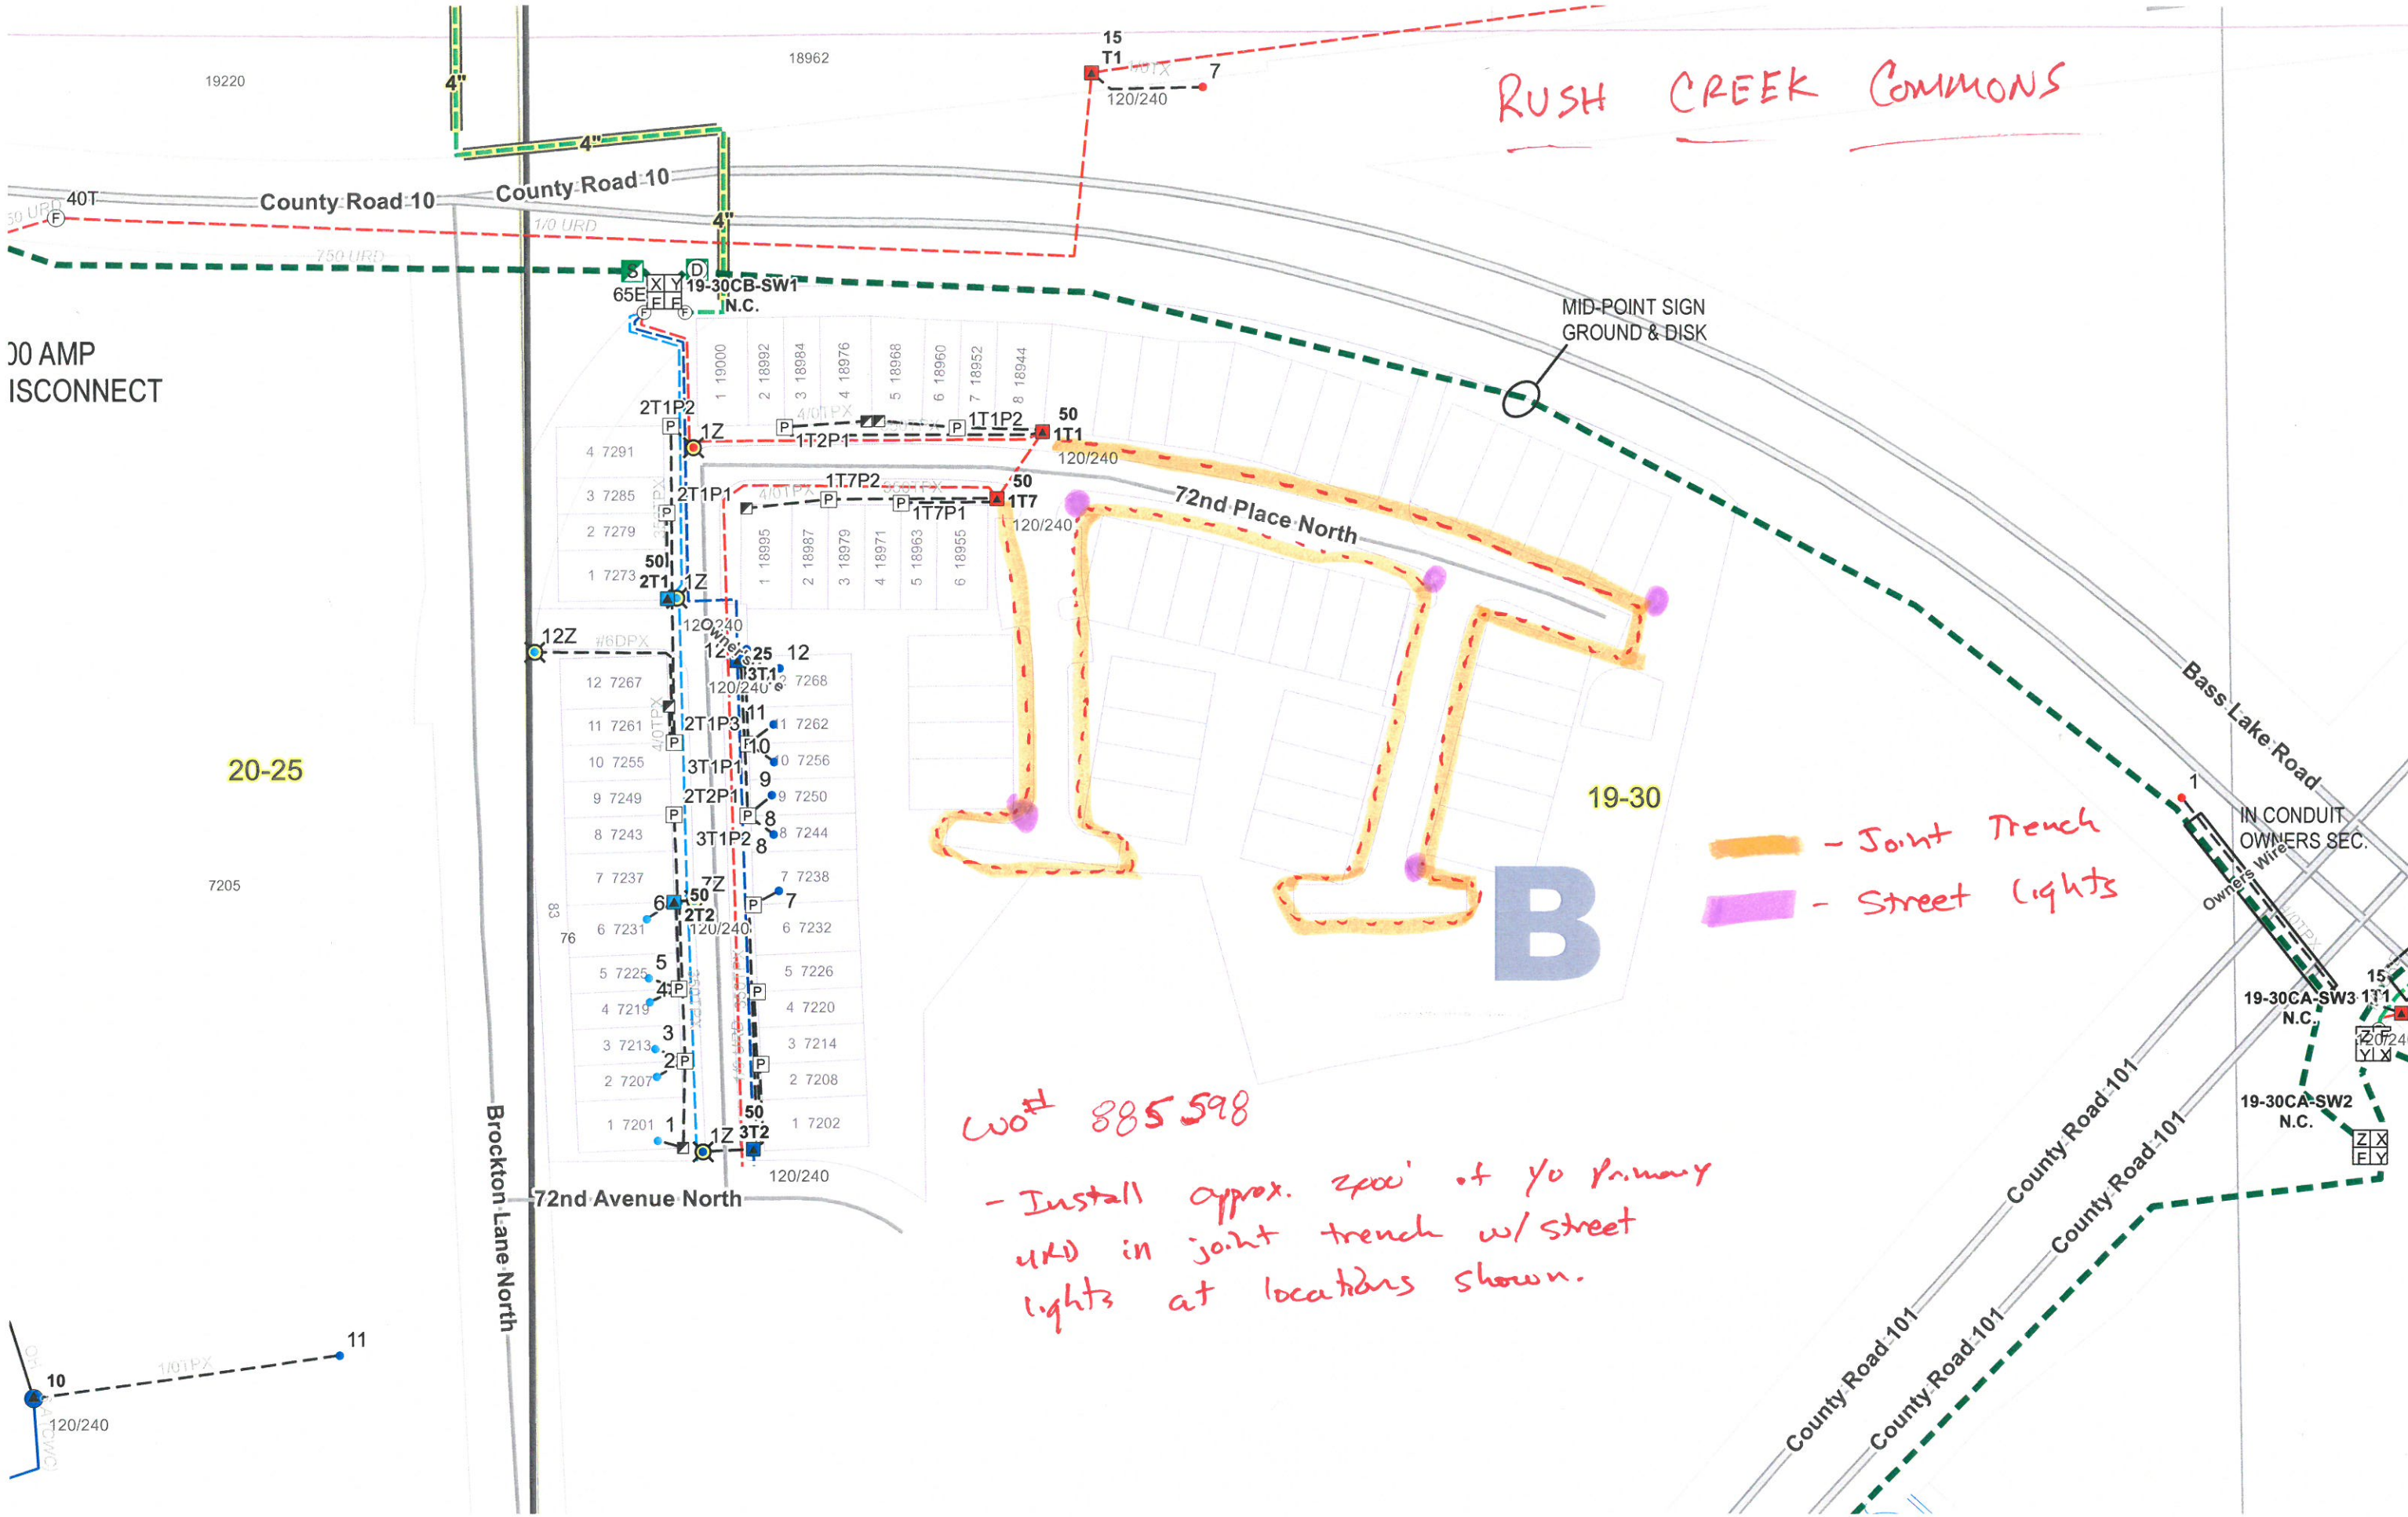

30 AMP
ISCONNECT

20-25

19-30

 - Joint Trench
 - Street Lights

WO# 885598

- Install approx. 2000' of 1/0 primary
URD in joint trench w/ street
lights at locations shown.

