





# Gas Operations C&M Completion Form

W.O. #	S000090549186	Completed By	00069275	Date	7/31/2019
Address	6625 EAGLE LAKE DR	City	MAPLE GROVE		

Remarks: *MG# 19-3600*

PERMIT NEEDED TO REPLACE 1/2 PE BLK SERVICE WITH 1/2 PE CL6

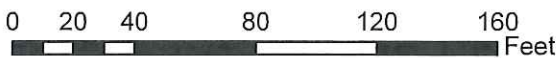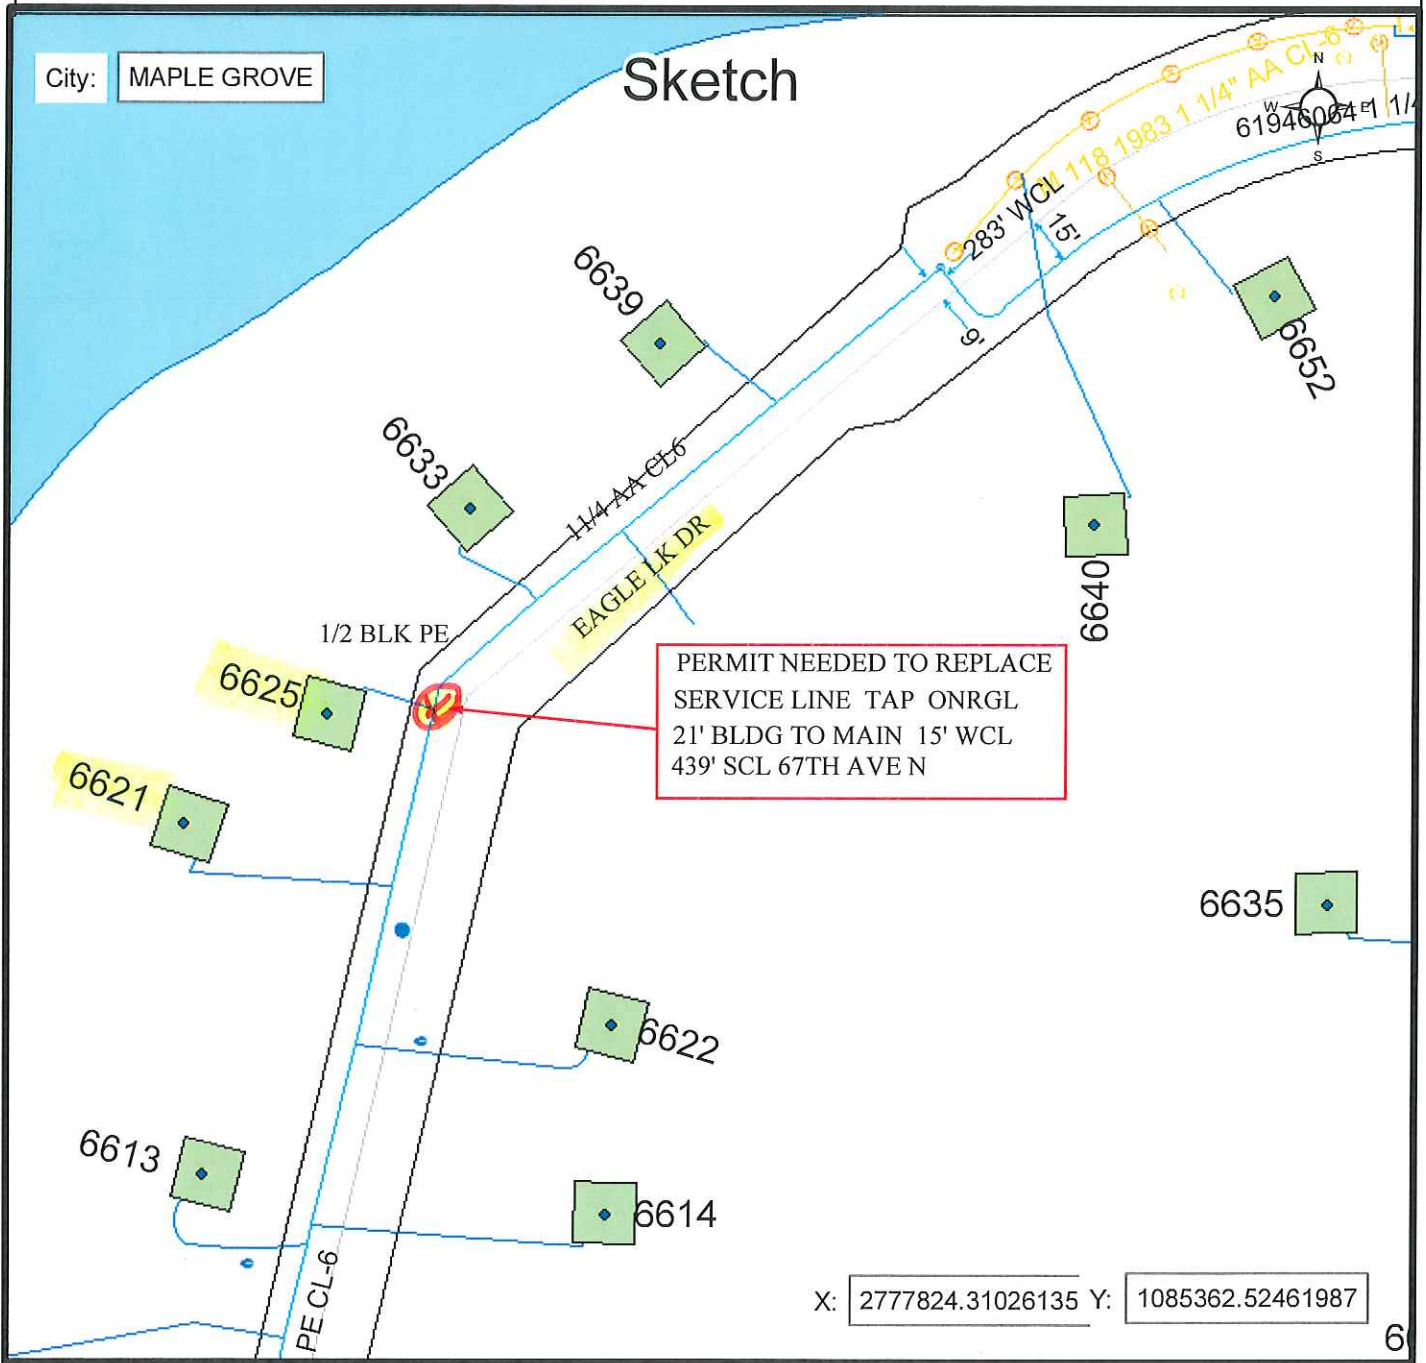

For Informational Use Only