



MCImetro

ACCESS TRANSMISSION SERVICES CORP
D/B/A VERIZON ACCESS TRANSMISSION
OUTSIDE PLANT CONSTRUCTION
FIBER OPTIC CABLE ROUTE

H1003

SITE CODE: HENNMN
BH03 / ALEXANDER_M / H1003
MAPLE GROVE, MN

PROJECT STATUS: ISSUED FOR PERMITTING
STATUS DATE: 8/8/19



PROJECT: H1003

ALEXANDER_M

MAPLE GROVE, MN

CLARIFICATION NO. QUANTITY

CLARIFICATION NO.	QUANTITY

MCImetro
ACCESS TRANSMISSION SERVICES, LLC



OUTSIDE PLANT CONSTRUCTION

TITLE: FIBER OPTIC CABLE ROUTE

H1003

DATE: 8/8/19

ENGINEER: XM

DRAWN BY: XM

REVISIONS

DATE	DESCRIPTION	INITIAL
8/2/19	Construction Package	XM
8/2/19	QC	RLB

EXCEPT AS MAY BE OTHERWISE PROVIDED BY CONTRACT, THESE DRAWINGS AND SPECIFICATIONS SHALL REMAIN THE PROPERTY OF MCI COMMUNICATIONS SERVICES, INC., BOTH BEING ISSUED IN STRICT CONFIDENCE AND SHALL NOT BE REPRODUCED, COPIED, OR USED FOR ANY PURPOSE WITHOUT SPECIFIC WRITTEN PERMISSION.

SCALE


HORIZONTAL: 1"=50'

VERTICAL: 1"=50'

MP TO MP

SHEET 15 OF 46

FILE: H1003

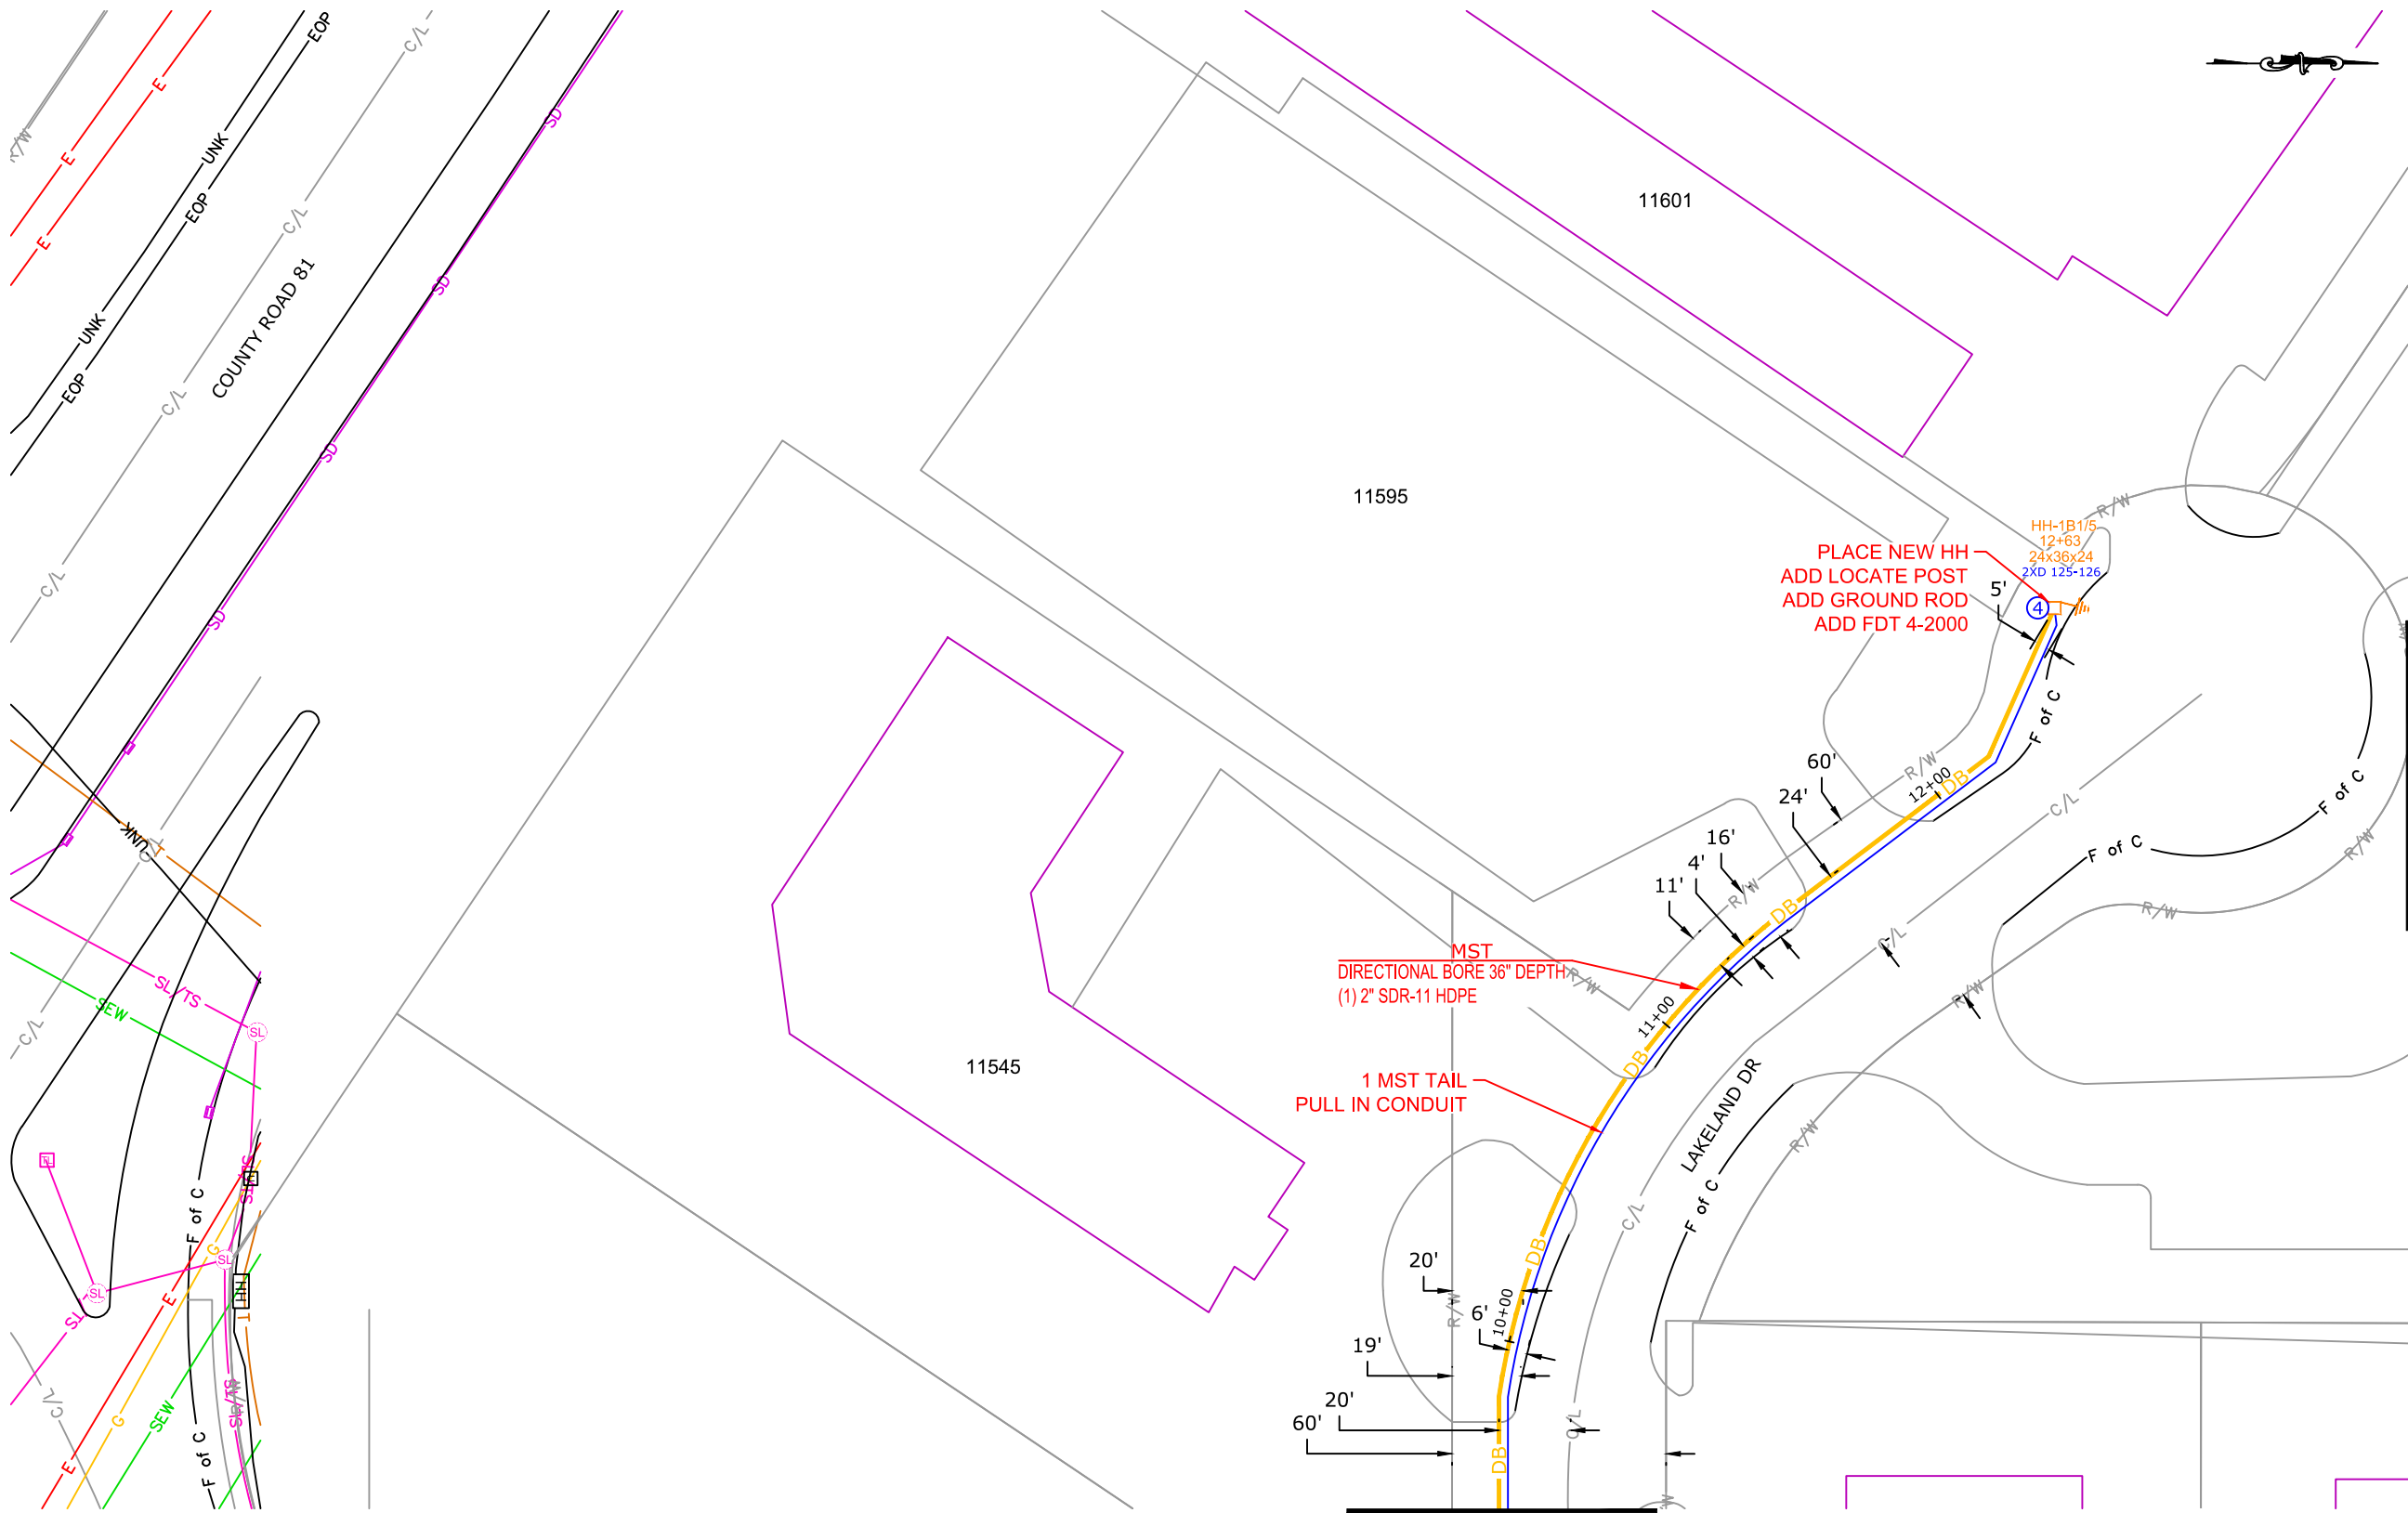

MATCH TO SHEET 14

MATCH TO SHEET 13



PROJECT: H1003
ALEXANDER_M
MAPLE GROVE, MN

CLARIFICATION NO.	QUANTITY


MCImetro
ACCESS TRANSMISSION SERVICES, LLC
OUTSIDE PLANT CONSTRUCTION
TITLE: FIBER OPTIC CABLE ROUTE
H1003

DATE: 8/8/19
ENGINEER: XM
DRAWN BY: XM

REVISIONS		
DATE	DESCRIPTION	INITIAL
8/2/19	Construction Package	XM
8/2/19	QC	RLB

EXCEPT AS MAY BE OTHERWISE PROVIDED BY CONTRACT, THESE DRAWINGS AND SPECIFICATIONS SHALL REMAIN THE PROPERTY OF MCI COMMUNICATIONS SERVICES, INC., BOTH BEING ISSUED IN STRICT CONFIDENCE AND SHALL NOT BE REPRODUCED, COPIED, OR USED FOR ANY PURPOSE WITHOUT SPECIFIC WRITTEN PERMISSION.

SCALE
HORIZONTAL: 1"=50'
VERTICAL: 1"=50'
MP _____ TO MP _____
SHEET 16 OF 46
FILE: H1003

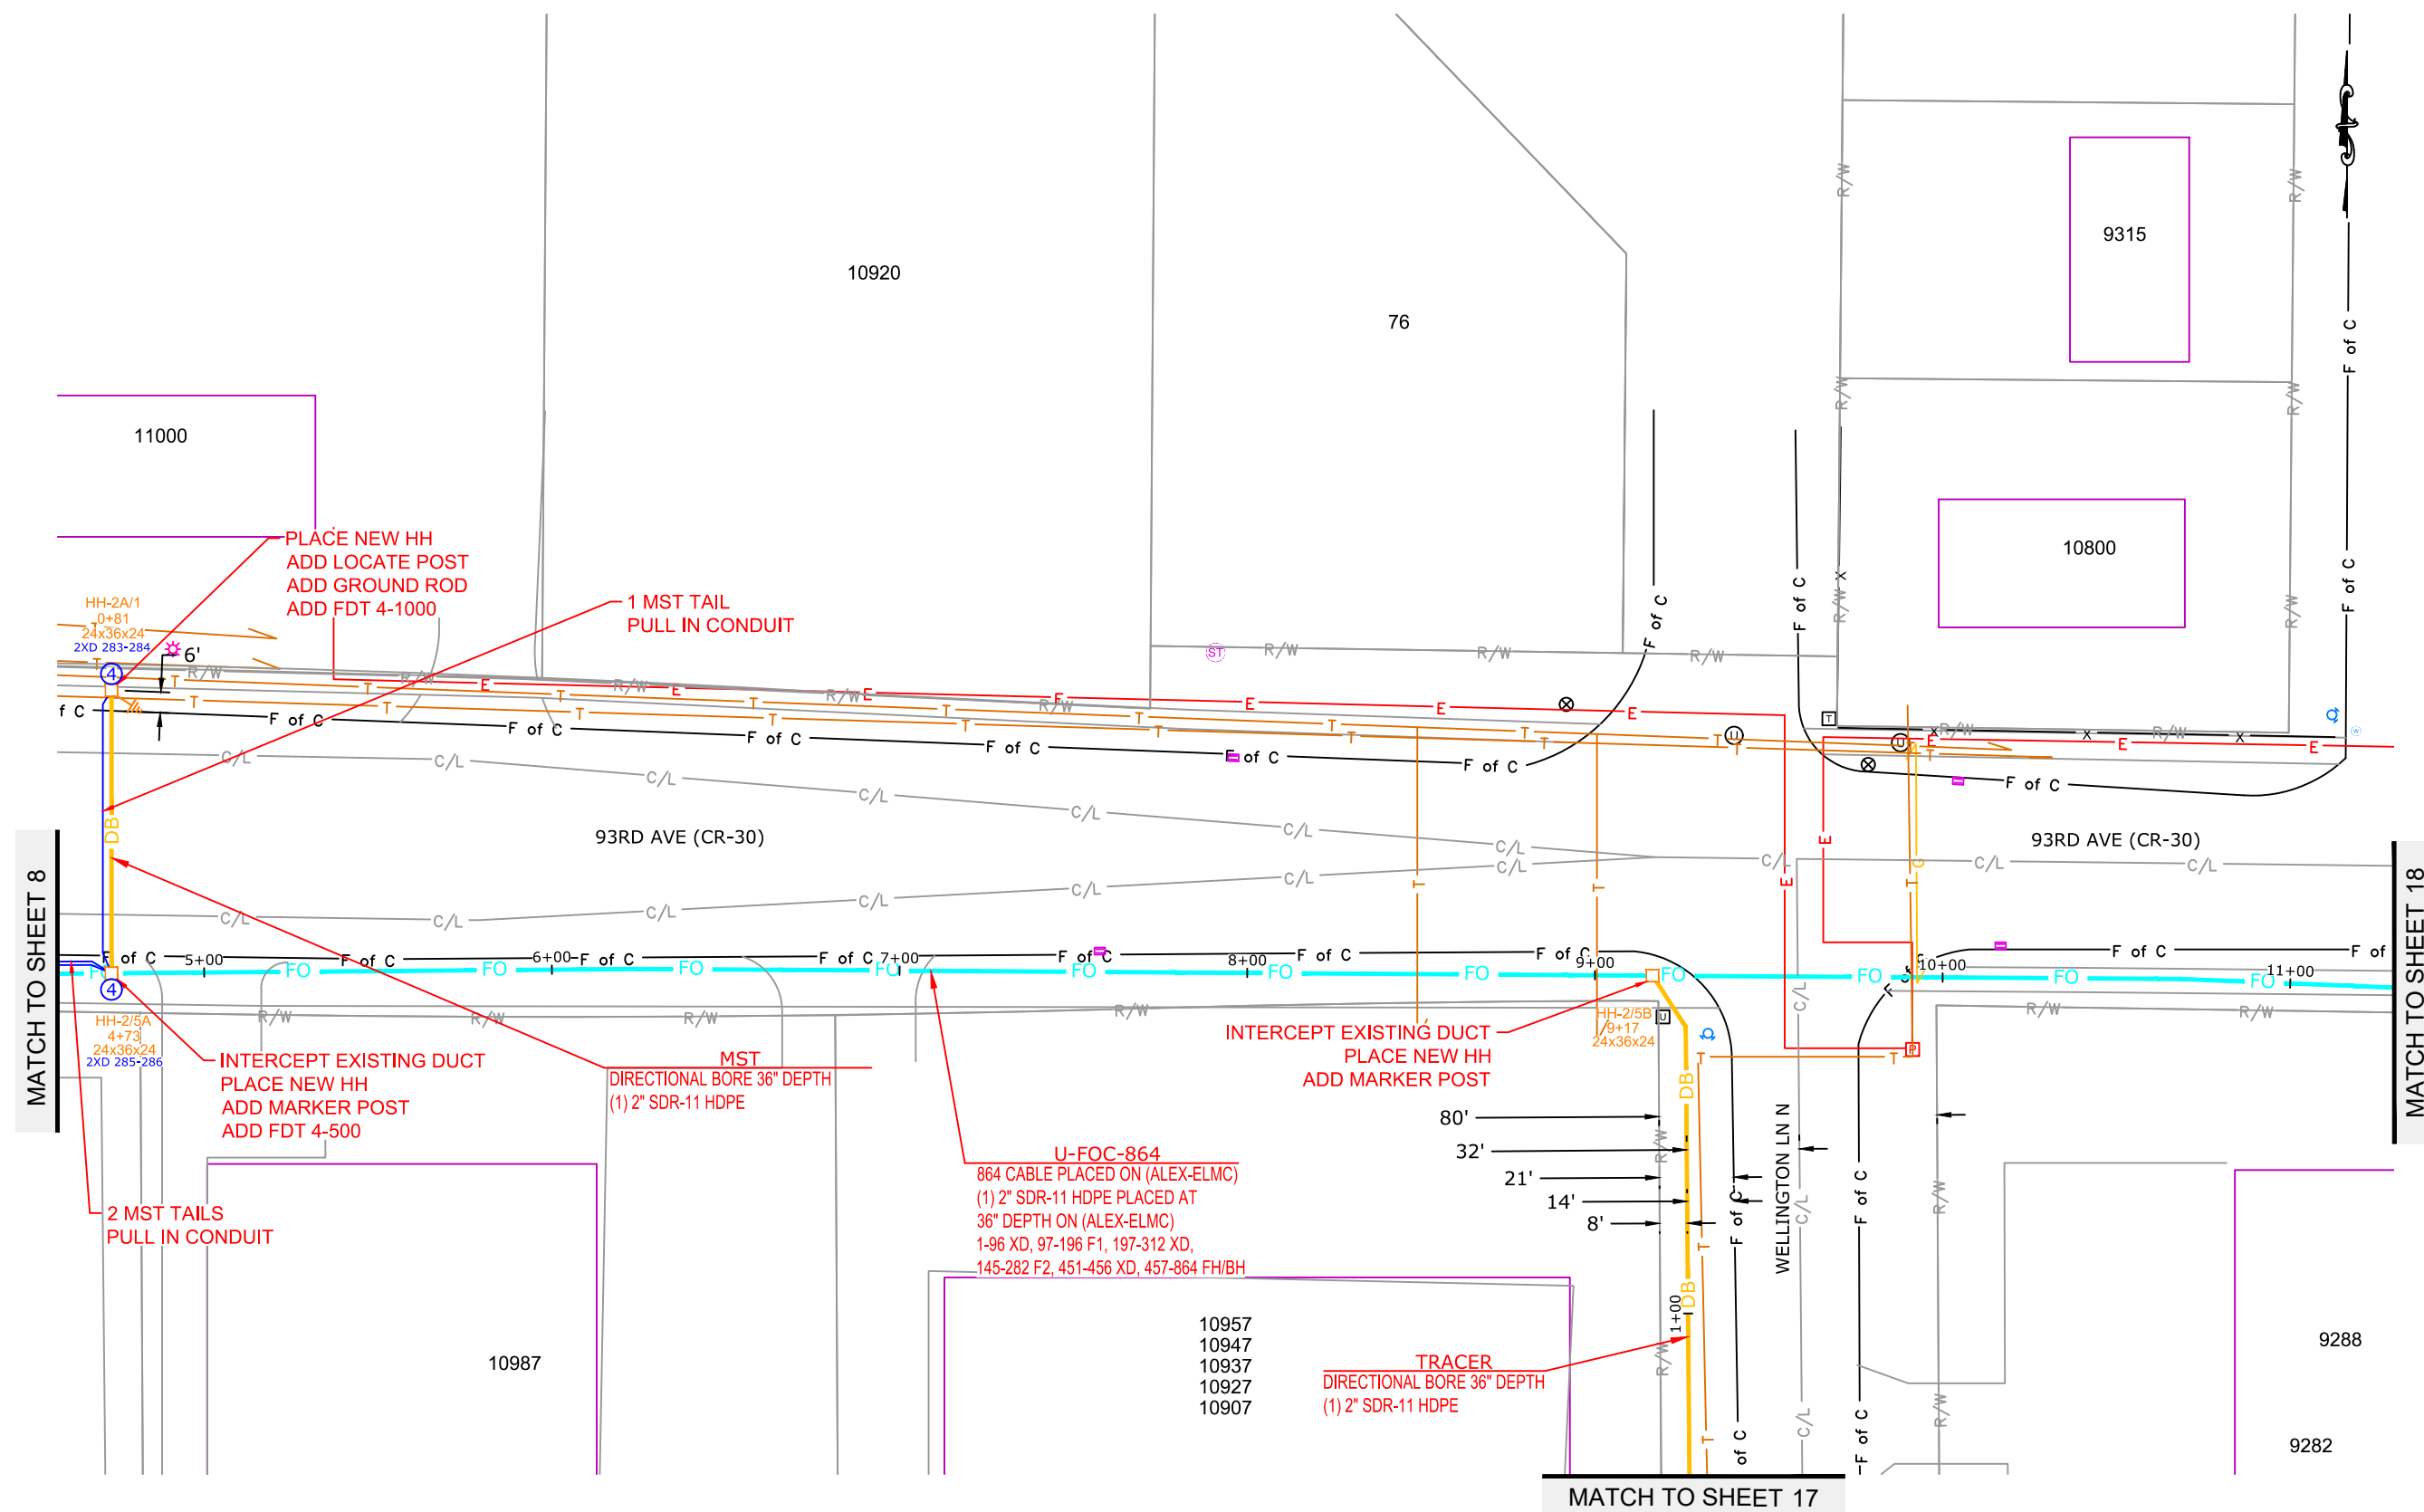

MATCH TO SHEET 8

MATCH TO SHEET 18

MATCH TO SHEET 17



PROJECT: H1003

ALEXANDER_M

MAPLE GROVE, MN

CLARIFICATION NO. QUANTITY

CLARIFICATION NO.	QUANTITY

MCImetro
ACCESS TRANSMISSION SERVICES, LLC

OUTSIDE PLANT CONSTRUCTION

TITLE: FIBER OPTIC CABLE ROUTE

H1003

DATE: 8/8/19

ENGINEER: XM

DRAWN BY: XM

REVISIONS

DATE	DESCRIPTION	INITIAL
8/2/19	Construction Package	XM
8/2/19	QC	RLB

EXCEPT AS MAY BE OTHERWISE PROVIDED BY CONTRACT, THESE DRAWINGS AND SPECIFICATIONS SHALL REMAIN THE PROPERTY OF MCI COMMUNICATIONS SERVICES, INC., BOTH BEING ISSUED IN STRICT CONFIDENCE AND SHALL NOT BE REPRODUCED, COPIED, OR USED FOR ANY PURPOSE WITHOUT SPECIFIC WRITTEN PERMISSION.

SCALE


HORIZONTAL: 1"=50'

VERTICAL: 1"=50'

MP ____ TO MP ____

SHEET 17 OF 46

FILE: H1003

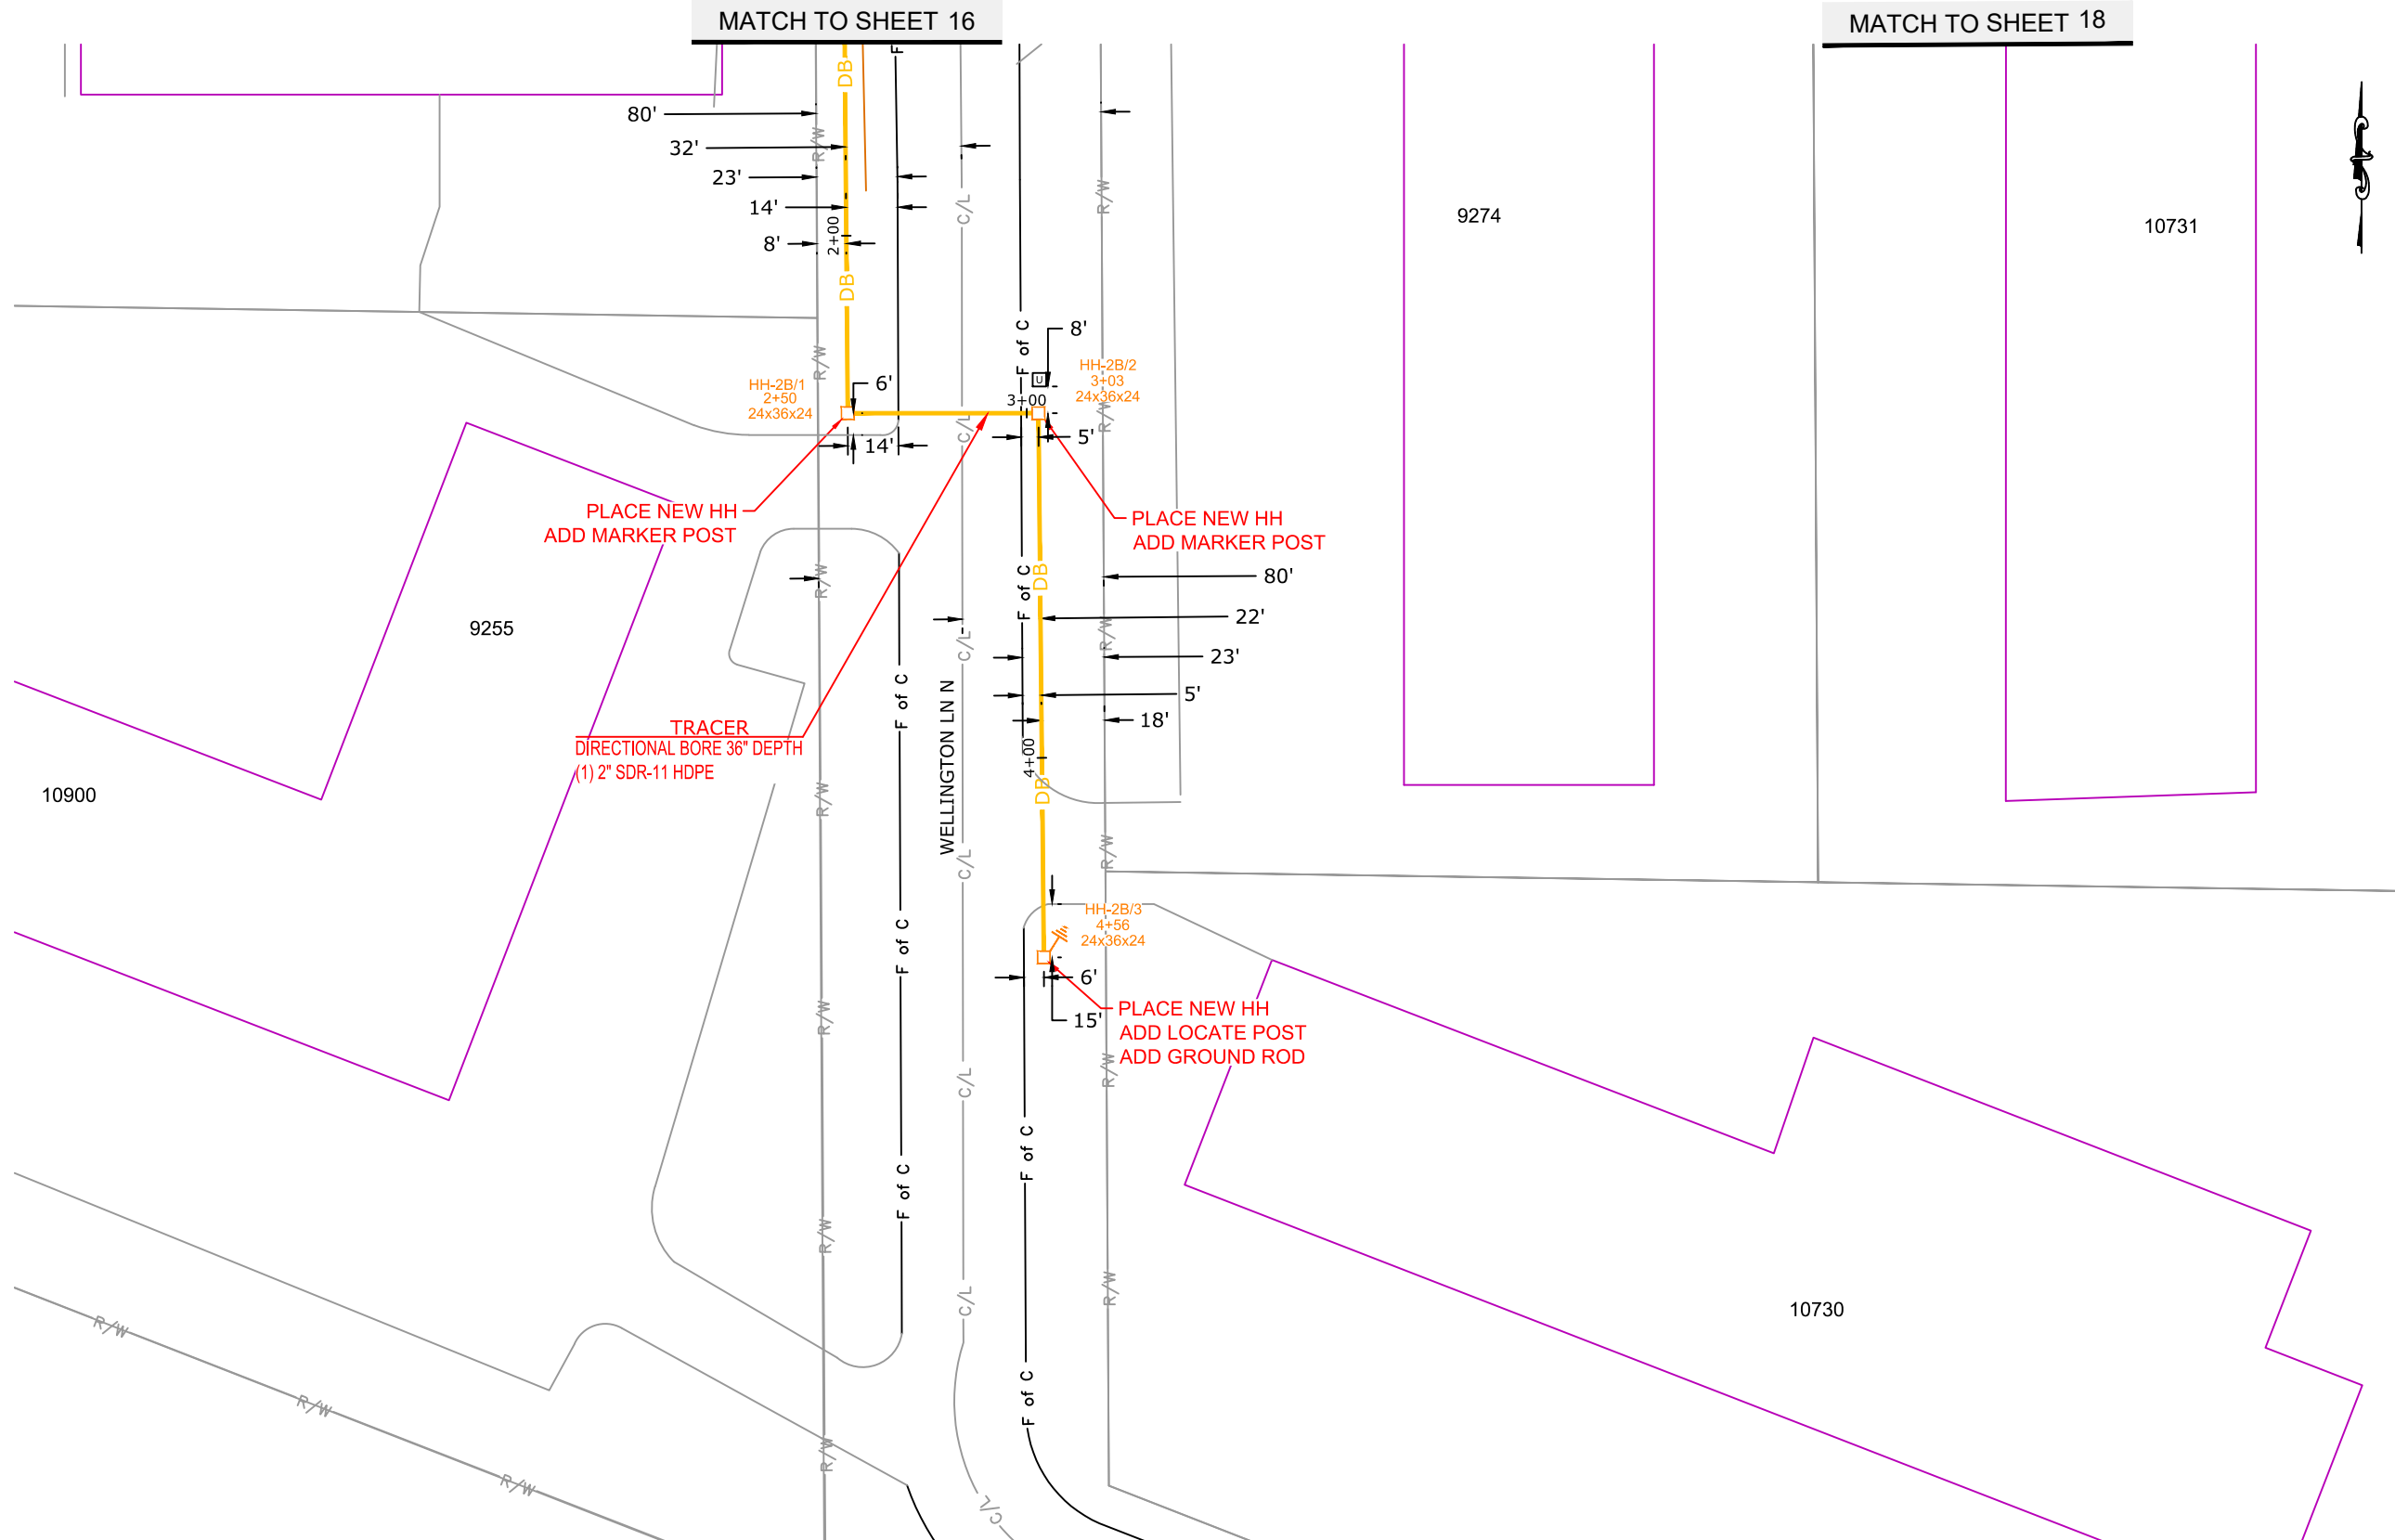



PROJECT: H1003

ALEXANDER_M

MAPLE GROVE, MN

CLARIFICATION NO. QUANTITY

CLARIFICATION NO.	QUANTITY

MCImetro
ACCESS TRANSMISSION SERVICES, LLC



OUTSIDE PLANT CONSTRUCTION

TITLE: FIBER OPTIC CABLE ROUTE

H1003

DATE: 8/8/19

ENGINEER: XM

DRAWN BY: XM

REVISIONS

DATE	DESCRIPTION	INITIAL
8/2/19	Construction Package	XM
8/2/19	QC	RLB

EXCEPT AS MAY BE OTHERWISE PROVIDED BY CONTRACT, THESE DRAWINGS AND SPECIFICATIONS SHALL REMAIN THE PROPERTY OF MCI COMMUNICATIONS SERVICES, INC., BOTH BEING ISSUED IN STRICT CONFIDENCE AND SHALL NOT BE REPRODUCED, COPIED, OR USED FOR ANY PURPOSE WITHOUT SPECIFIC WRITTEN PERMISSION.

SCALE


HORIZONTAL: 1"=50'

VERTICAL: 1"=50'

MP _____ TO MP _____

SHEET 21 OF 46

FILE: H1003

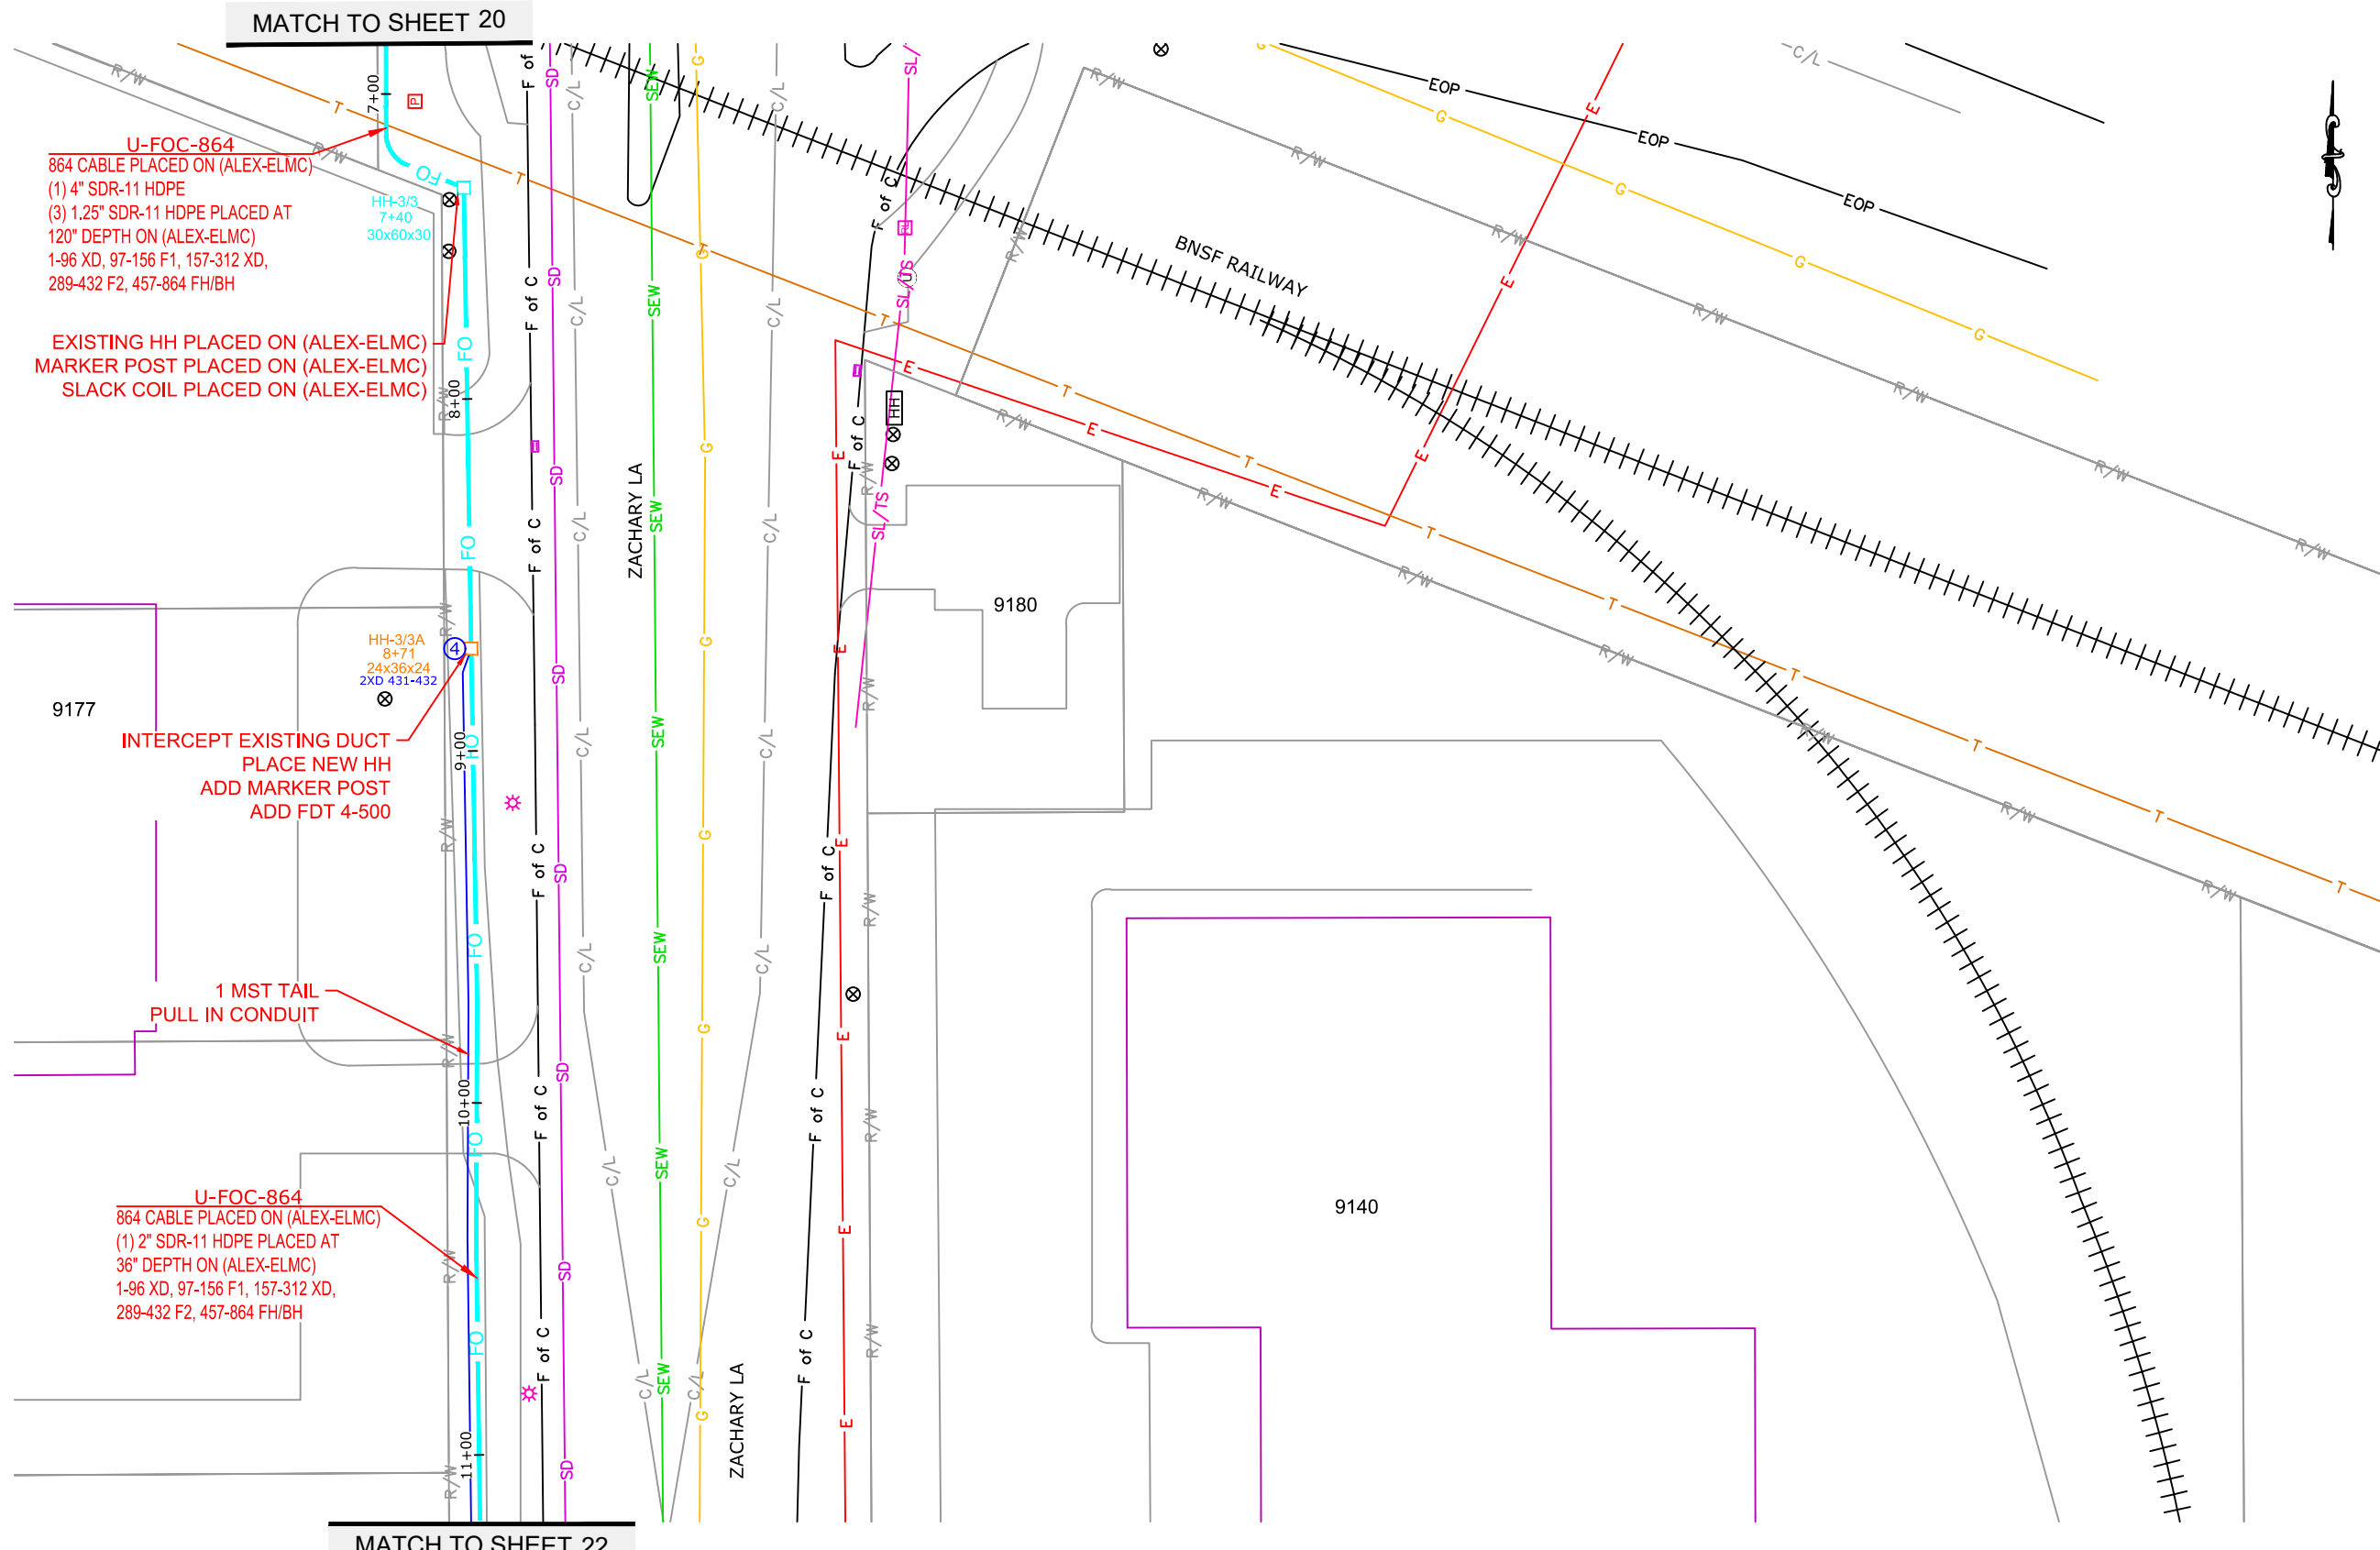

MATCH TO SHEET 20

MATCH TO SHEET 22



PROJECT: H1003

ALEXANDER_M

MAPLE GROVE, MN

CLARIFICATION NO.	QUANTITY

ACCESS TRANSMISSION SERVICES, LLC

 OUTSIDE PLANT CONSTRUCTION
 TITLE: FIBER OPTIC CABLE ROUTE
 H1003

DATE: 8/8/19

ENGINEER: XM


DRAWN BY: XM

REVISIONS

DATE	DESCRIPTION	INITIAL
8/2/19	Construction Package	XM
8/2/19	QC	RLB

EXCEPT AS MAY BE OTHERWISE PROVIDED BY CONTRACT, THESE DRAWINGS AND SPECIFICATIONS SHALL REMAIN THE PROPERTY OF MCI COMMUNICATIONS SERVICES, INC., BOTH BEING ISSUED IN STRICT CONFIDENCE AND SHALL NOT BE REPRODUCED, COPIED, OR USED FOR ANY PURPOSE WITHOUT SPECIFIC WRITTEN PERMISSION.

SCALE
 HORIZONTAL: 1"=50'
 VERTICAL: 1"=50'
 MP TO MP
 SHEET 22 OF 46
 FILE: H1003

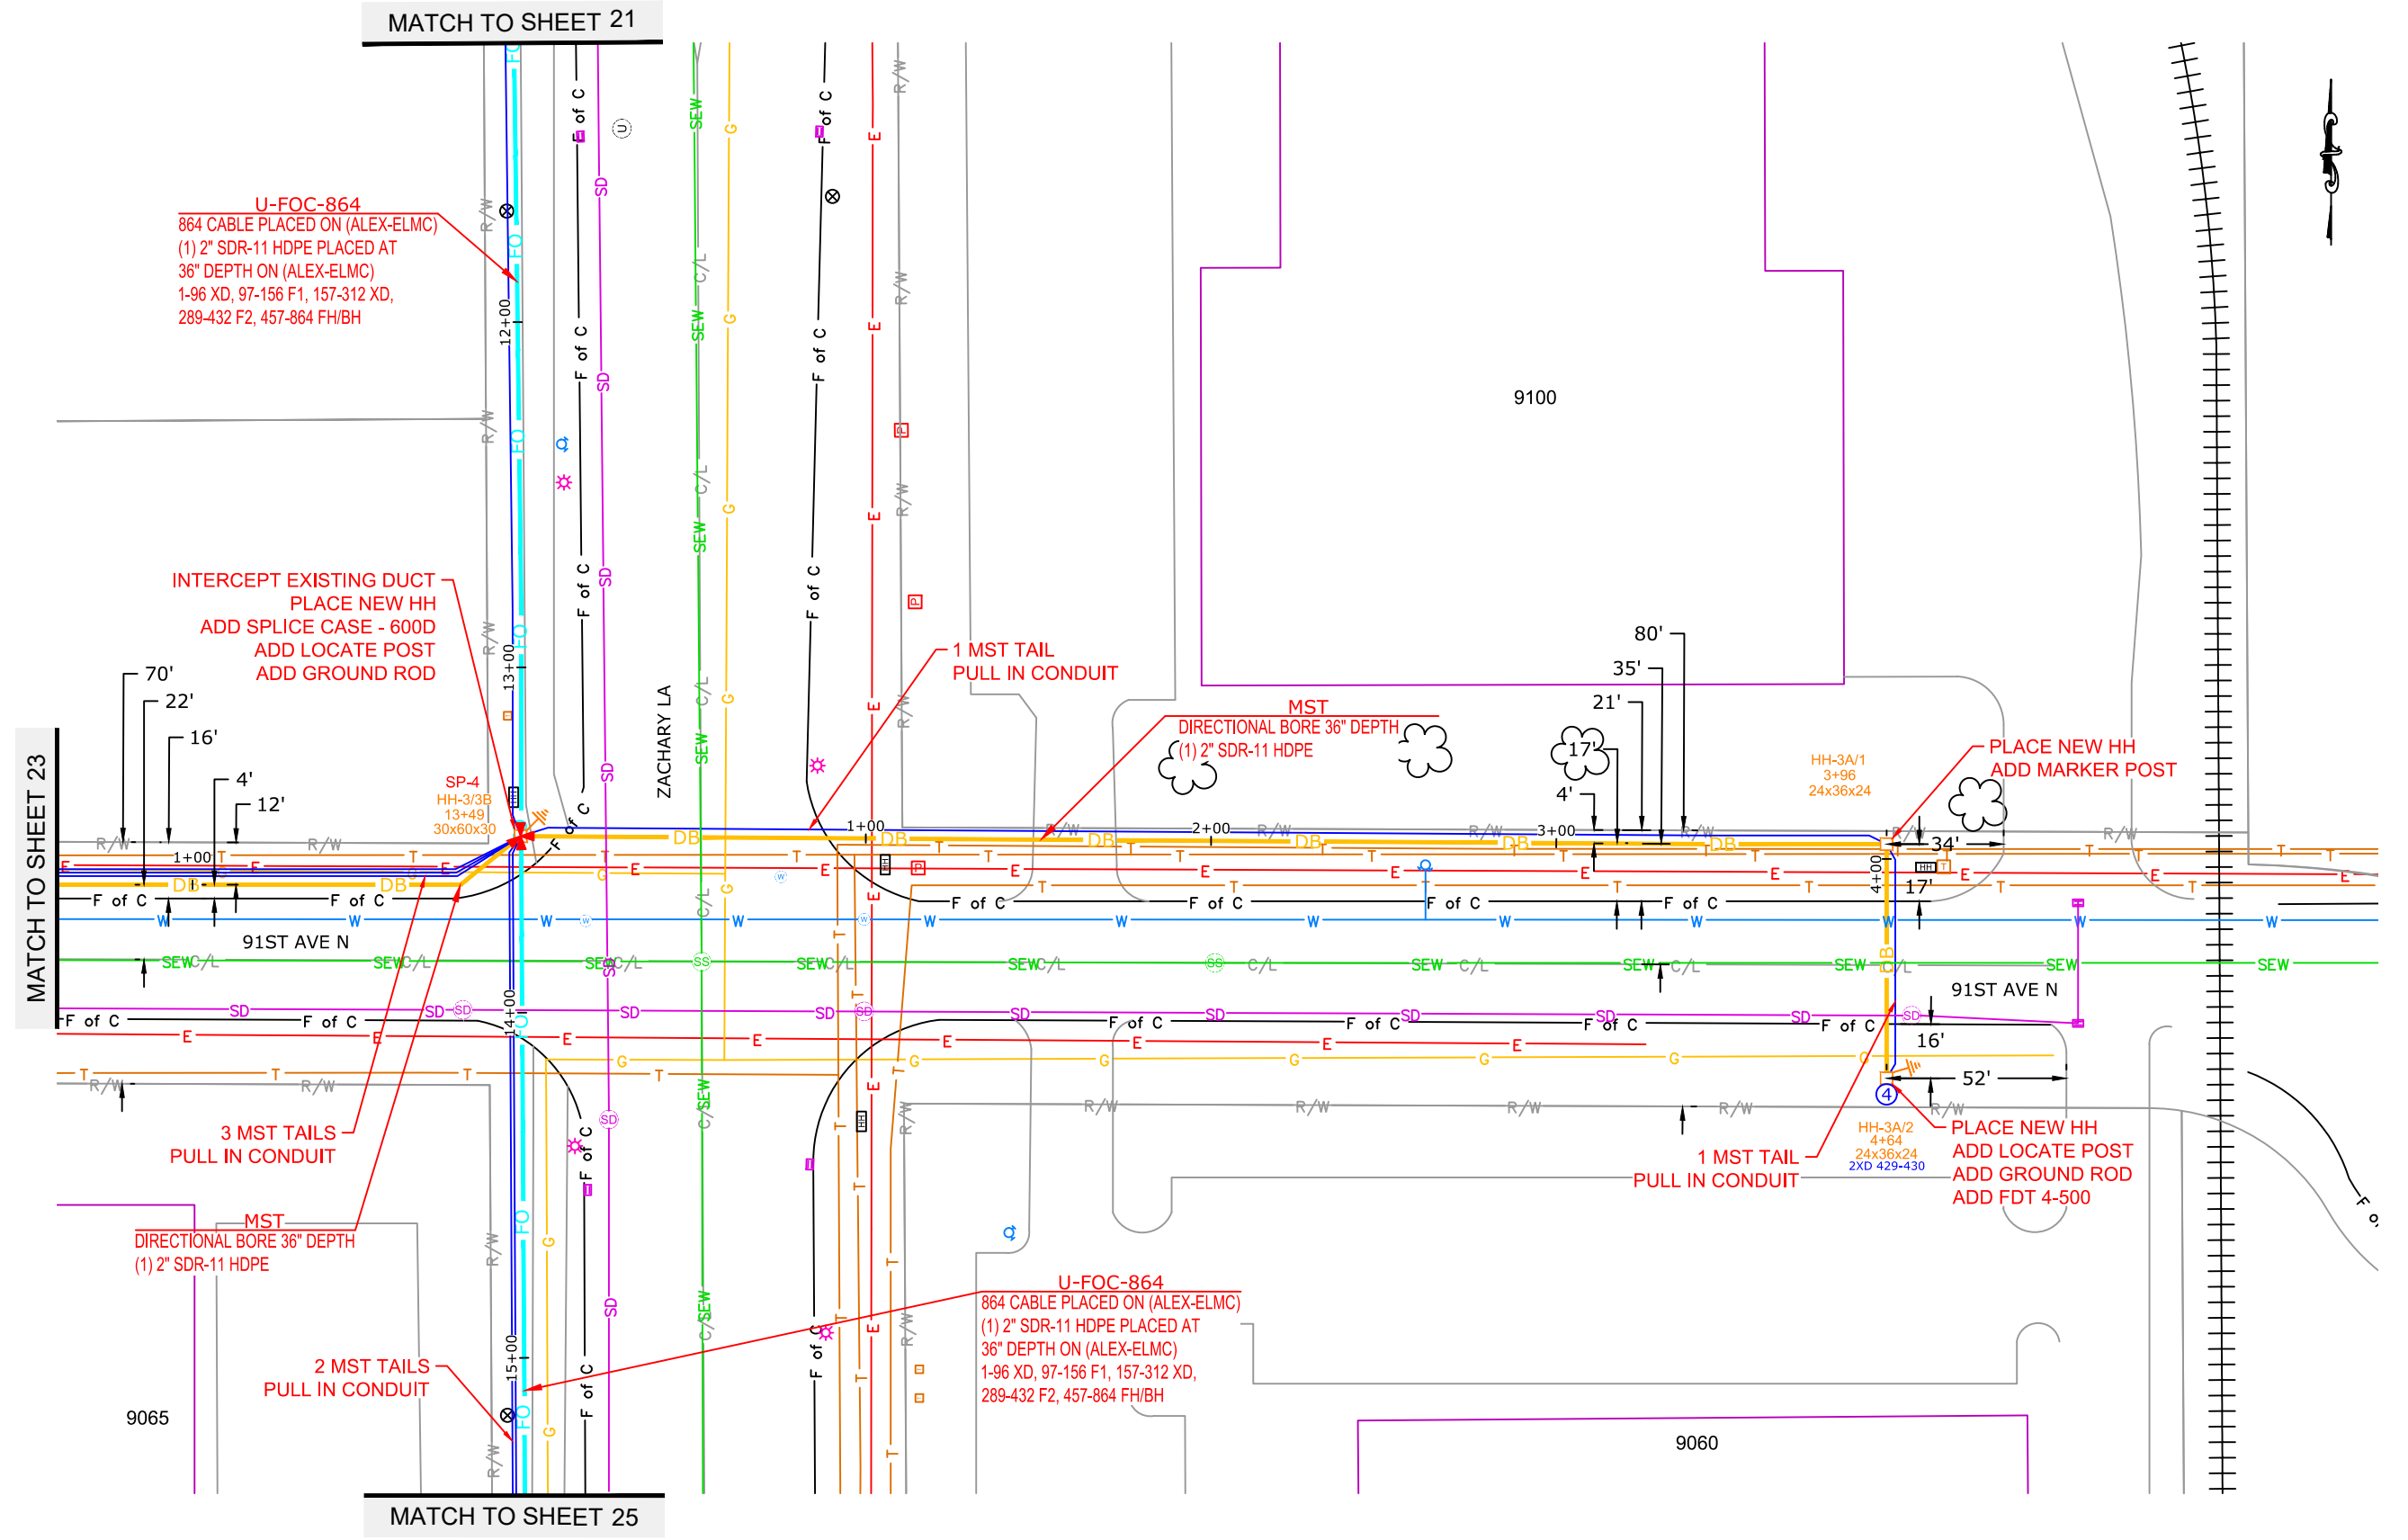

MATCH TO SHEET 21

MATCH TO SHEET 25

MATCH TO SHEET 23



PROJECT: H1003
 ALEXANDER_M
 MAPLE GROVE, MN

CLARIFICATION NO.	QUANTITY

MCImetro
 ACCESS TRANSMISSION SERVICES, LLC
 OUTSIDE PLANT CONSTRUCTION
 TITLE: FIBER OPTIC CABLE ROUTE
 H1003


DATE: 8/8/19
 ENGINEER: XM
 DRAWN BY: XM

REVISIONS		
DATE	DESCRIPTION	INITIAL
8/2/19	Construction Package	XM
8/2/19	QC	RLB

EXCEPT AS MAY BE OTHERWISE PROVIDED BY CONTRACT, THESE DRAWINGS AND SPECIFICATIONS SHALL REMAIN THE PROPERTY OF MCI COMMUNICATIONS SERVICES, INC., BOTH BEING ISSUED IN STRICT CONFIDENCE AND SHALL NOT BE REPRODUCED, COPIED, OR USED FOR ANY PURPOSE WITHOUT SPECIFIC WRITTEN PERMISSION.

SCALE

HORIZONTAL: 1"=50'
 VERTICAL: 1"=50'
 MP _____ TO MP _____
 SHEET 23 OF 46
 FILE: H1003

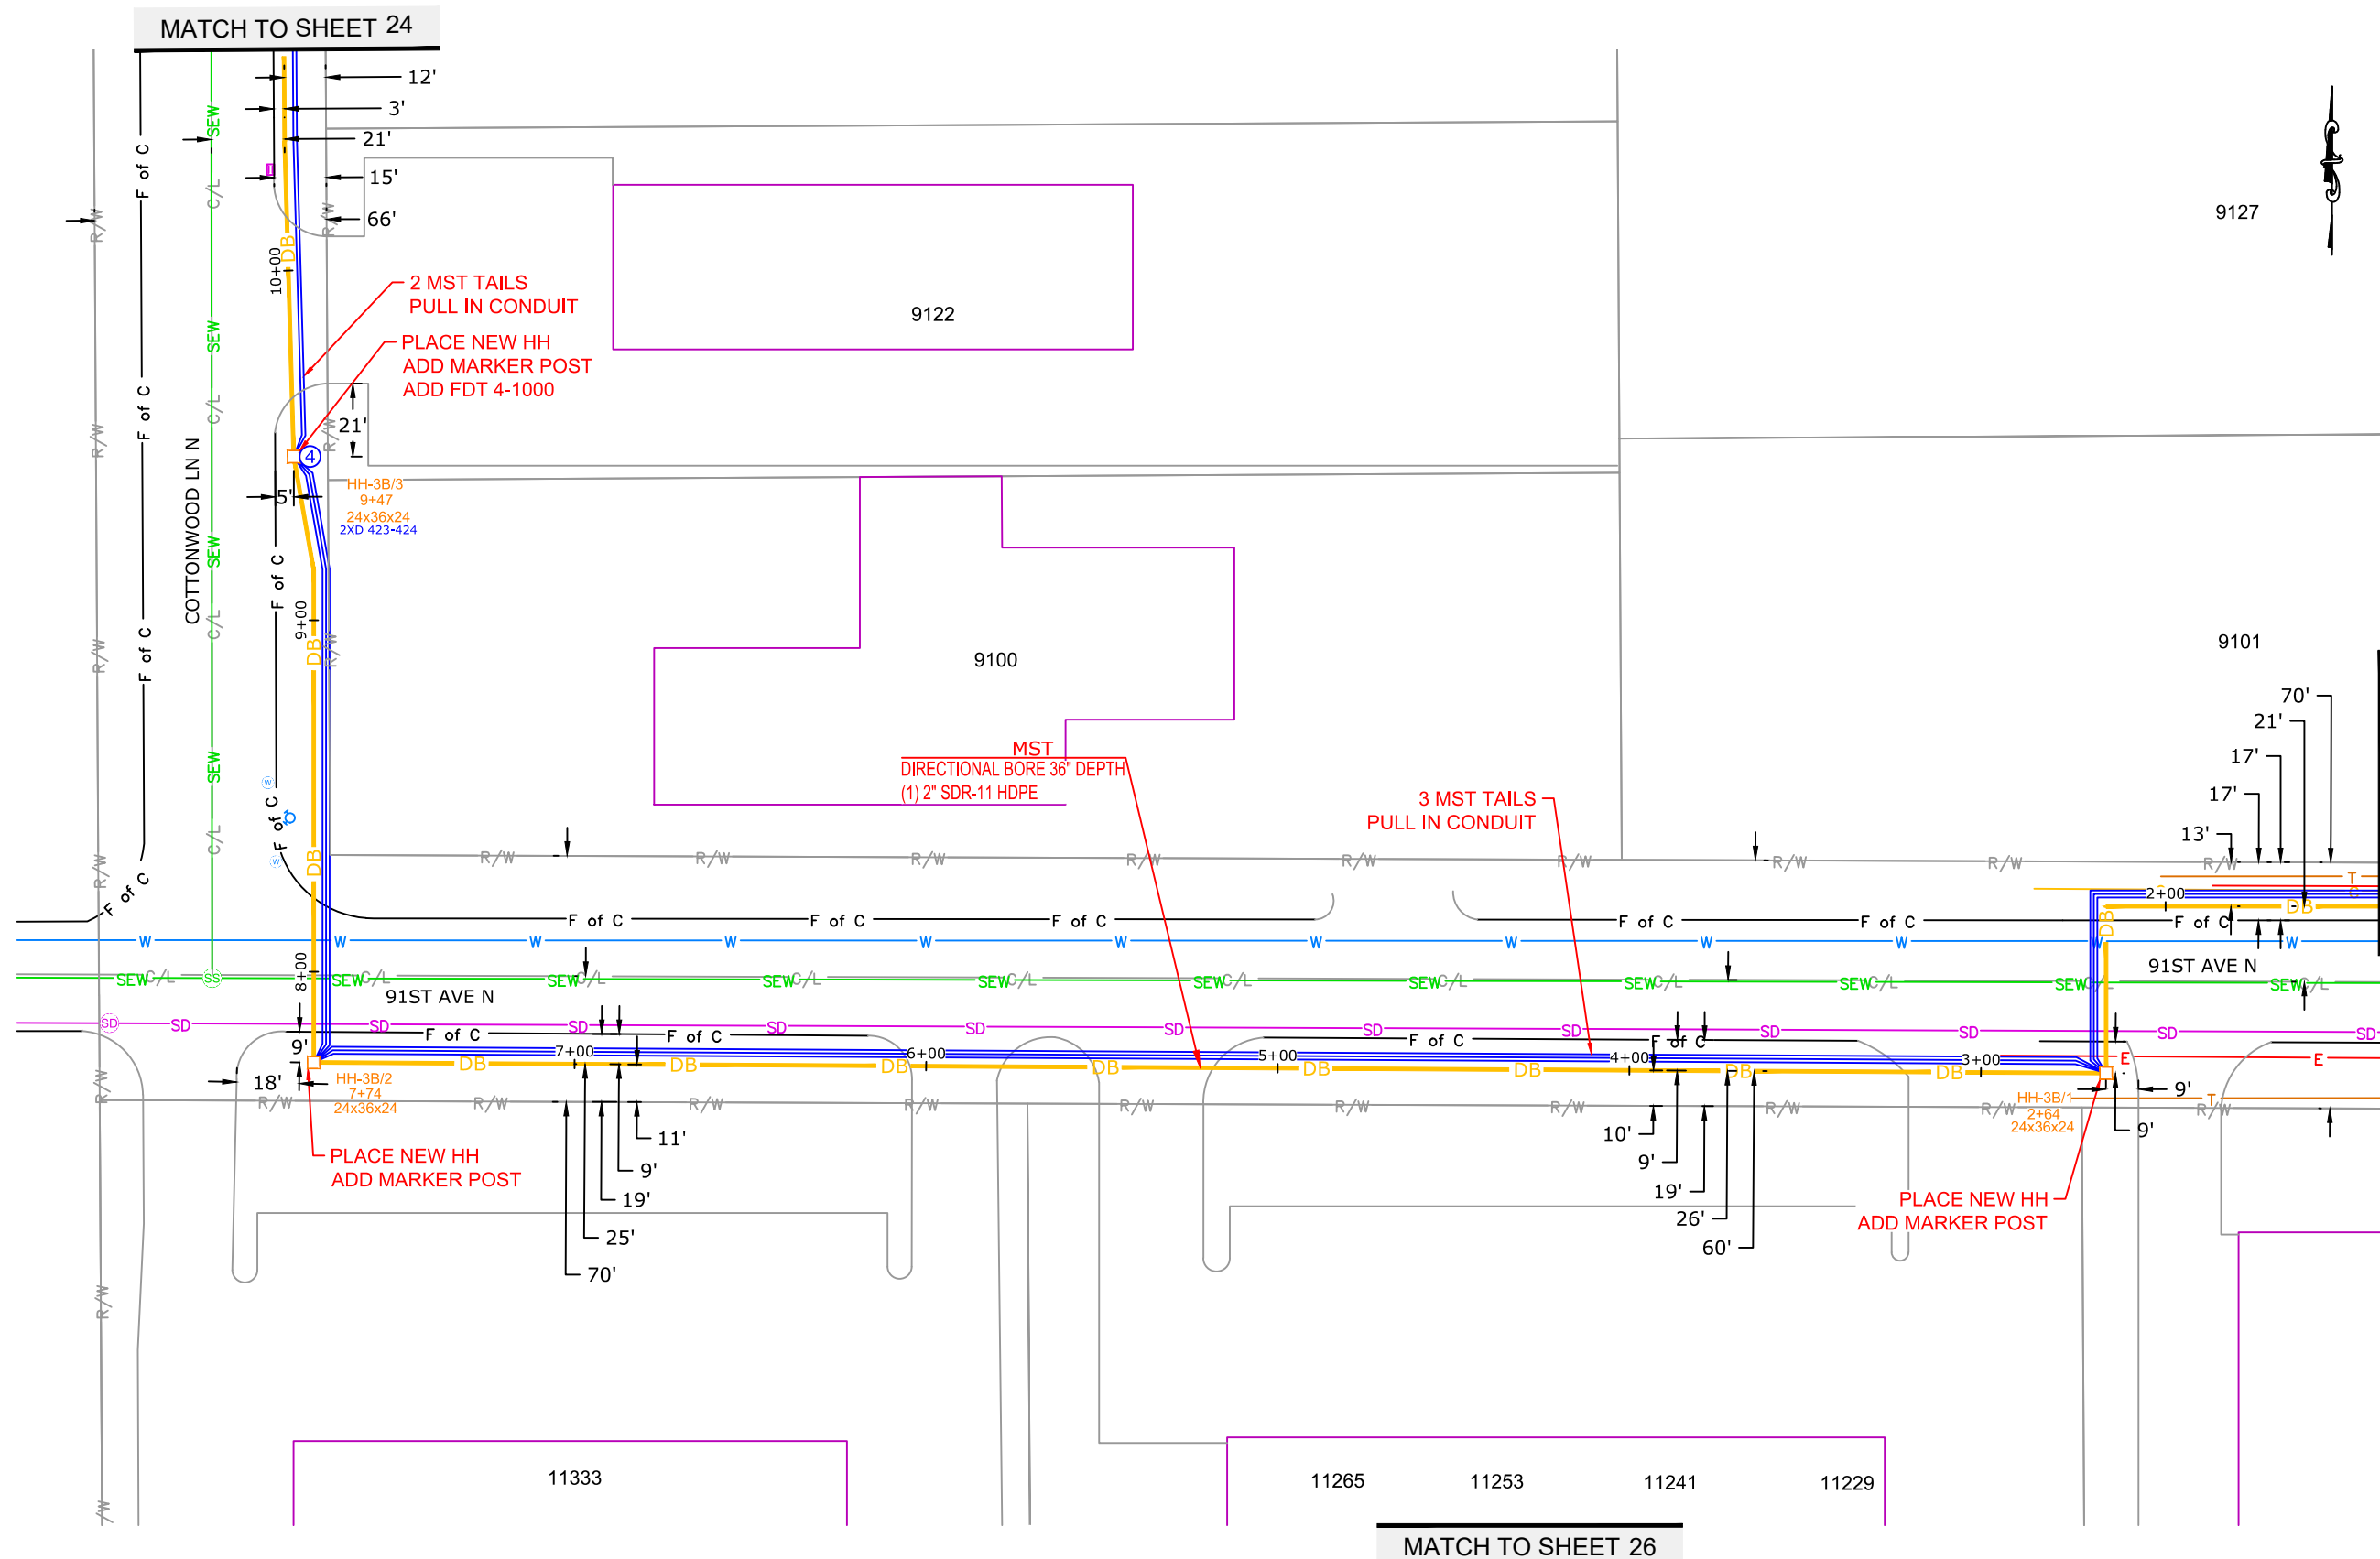



PROJECT: H1003

ALEXANDER_M

MAPLE GROVE, MN

CLARIFICATION NO. QUANTITY

CLARIFICATION NO.	QUANTITY

MCI
ACCESS TRANSMISSION SERVICES, LLC



OUTSIDE PLANT CONSTRUCTION

TITLE: FIBER OPTIC CABLE ROUTE

H1003

DATE: 8/8/19

ENGINEER: XM

DRAWN BY: XM

REVISIONS

DATE	DESCRIPTION	INITIAL
8/2/19	Construction Package	XM
8/2/19	QC	RLB

EXCEPT AS MAY BE OTHERWISE PROVIDED BY CONTRACT, THESE DRAWINGS AND SPECIFICATIONS SHALL REMAIN THE PROPERTY OF MCI COMMUNICATIONS SERVICES, INC., BOTH BEING ISSUED IN STRICT CONFIDENCE AND SHALL NOT BE REPRODUCED, COPIED, OR USED FOR ANY PURPOSE WITHOUT SPECIFIC WRITTEN PERMISSION.

SCALE


HORIZONTAL: 1"=50'

VERTICAL: 1"=50'

MP TO MP

SHEET 24 OF 46

FILE: H1003

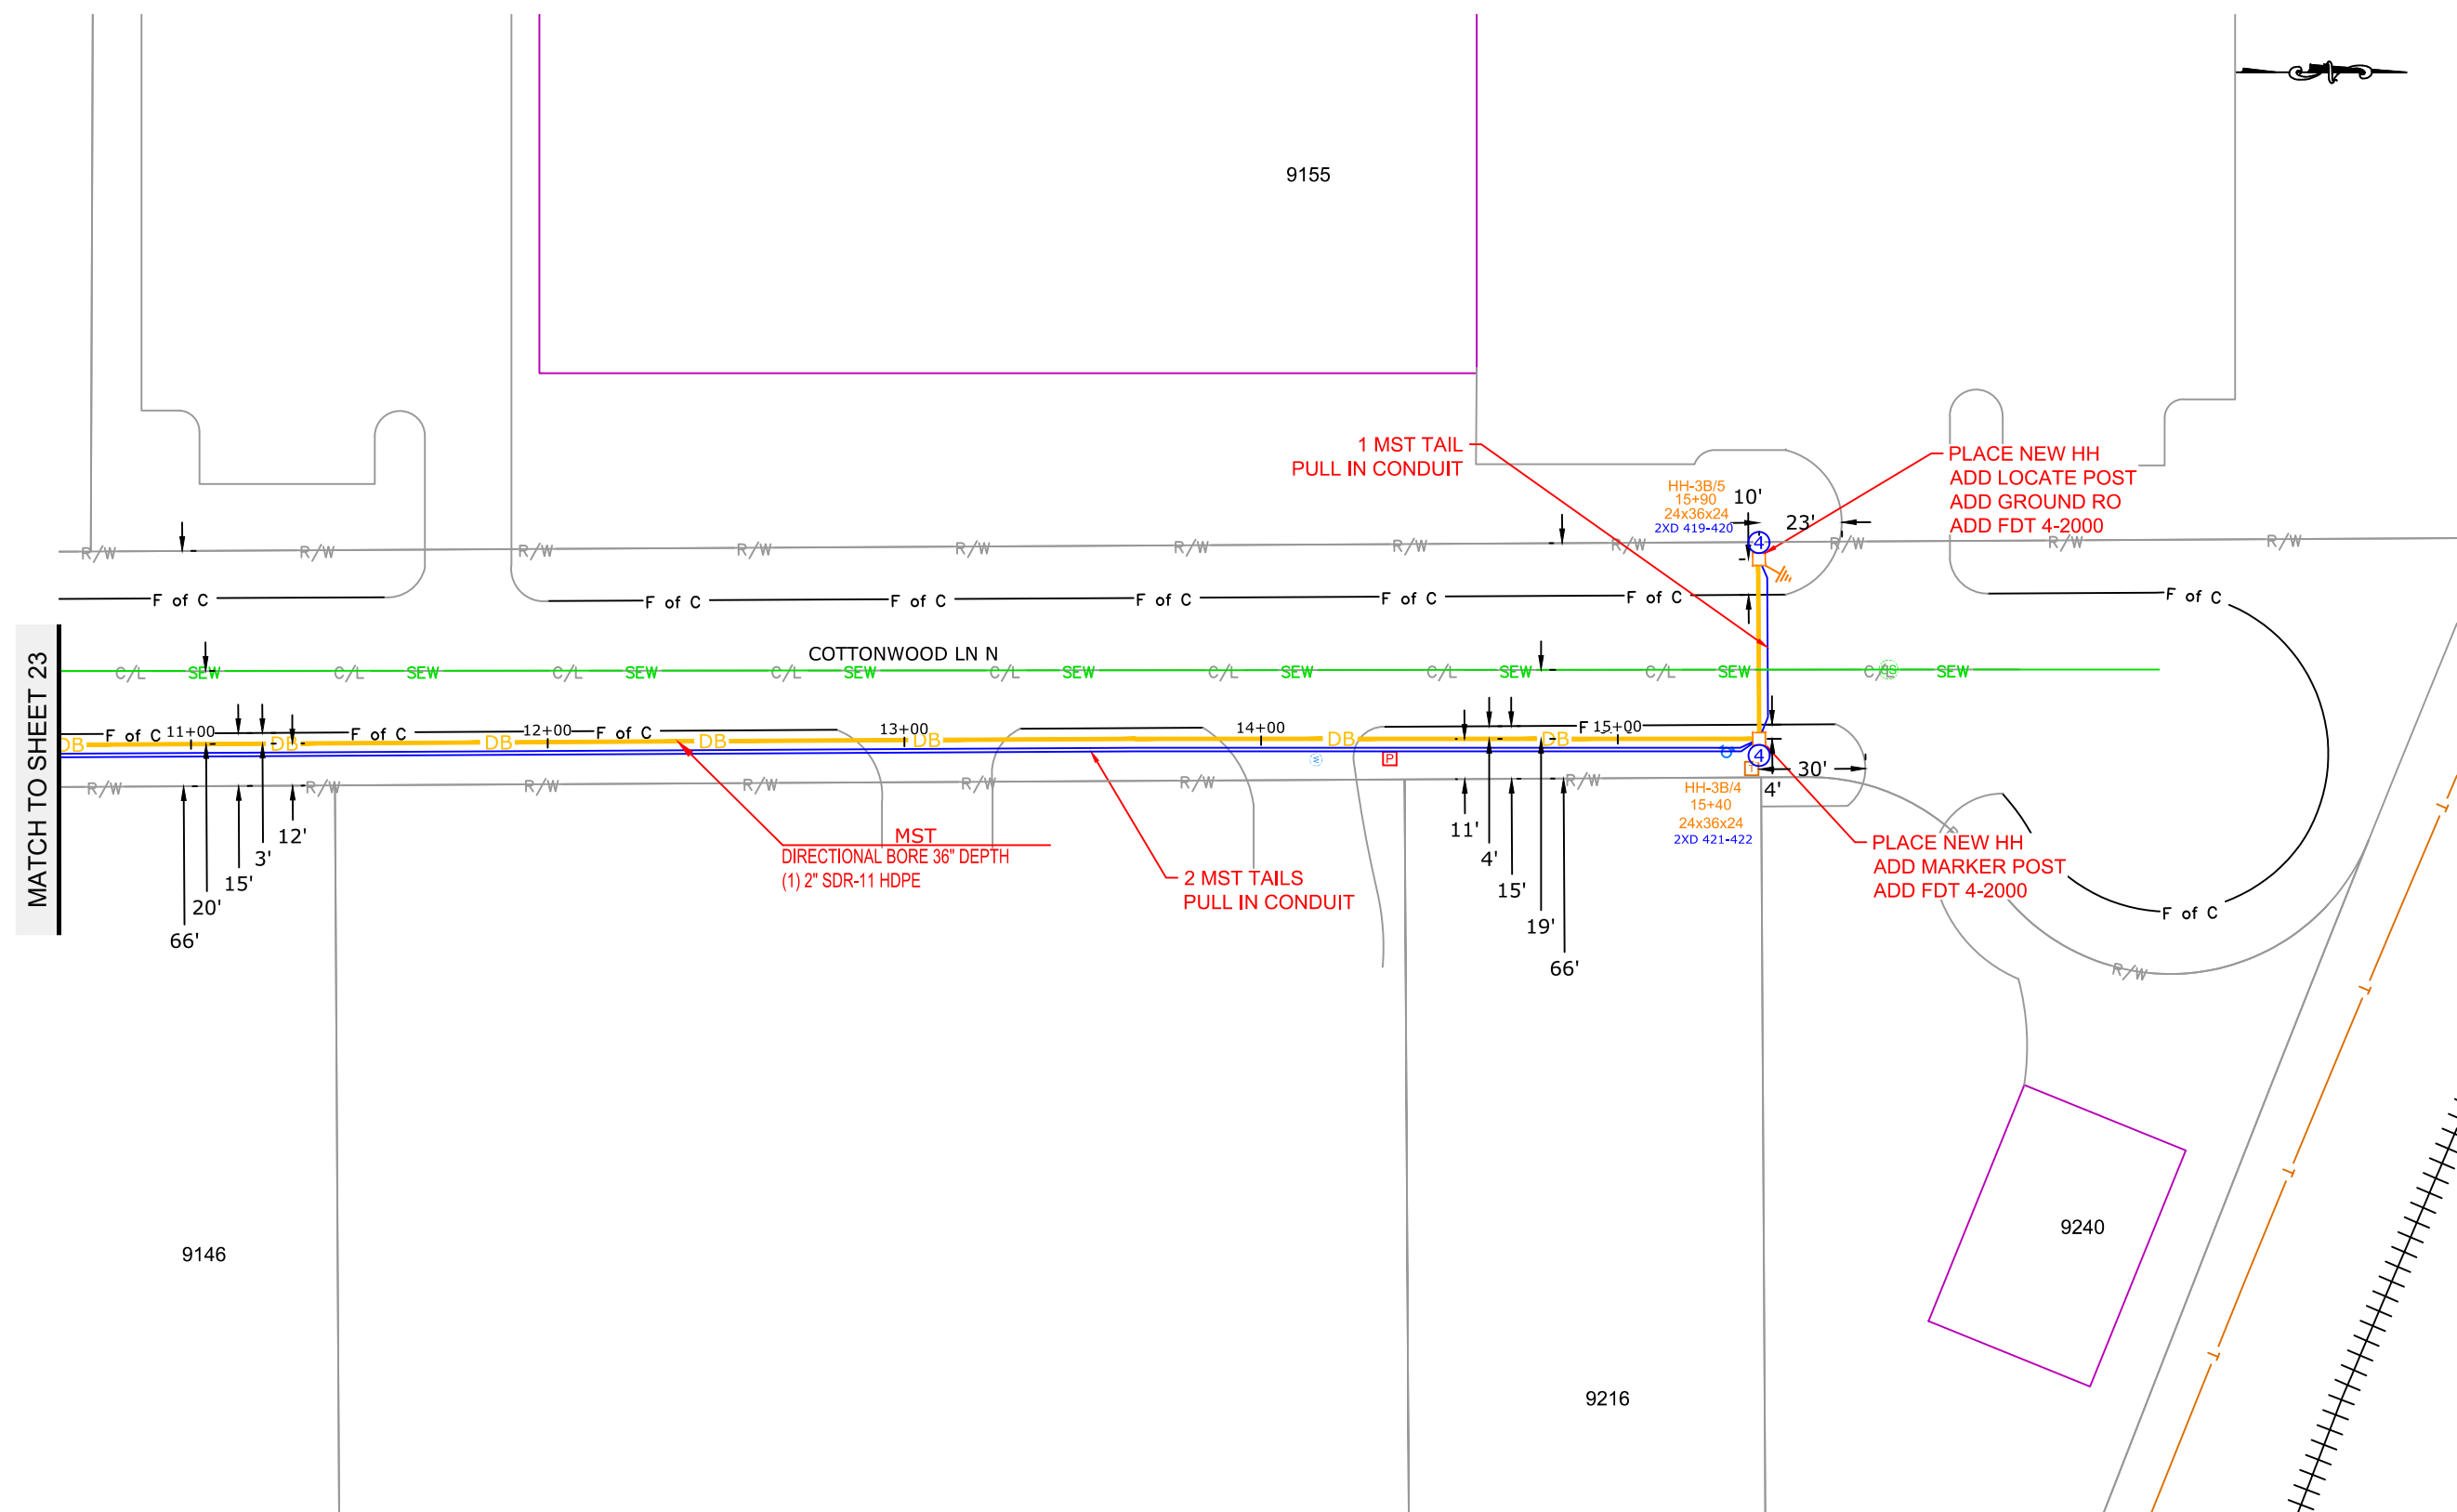

MATCH TO SHEET 23

9155

COTTONWOOD LN N

9146

9240

9216




PROJECT: H1003

ALEXANDER_M

MAPLE GROVE, MN

CLARIFICATION NO.	QUANTITY

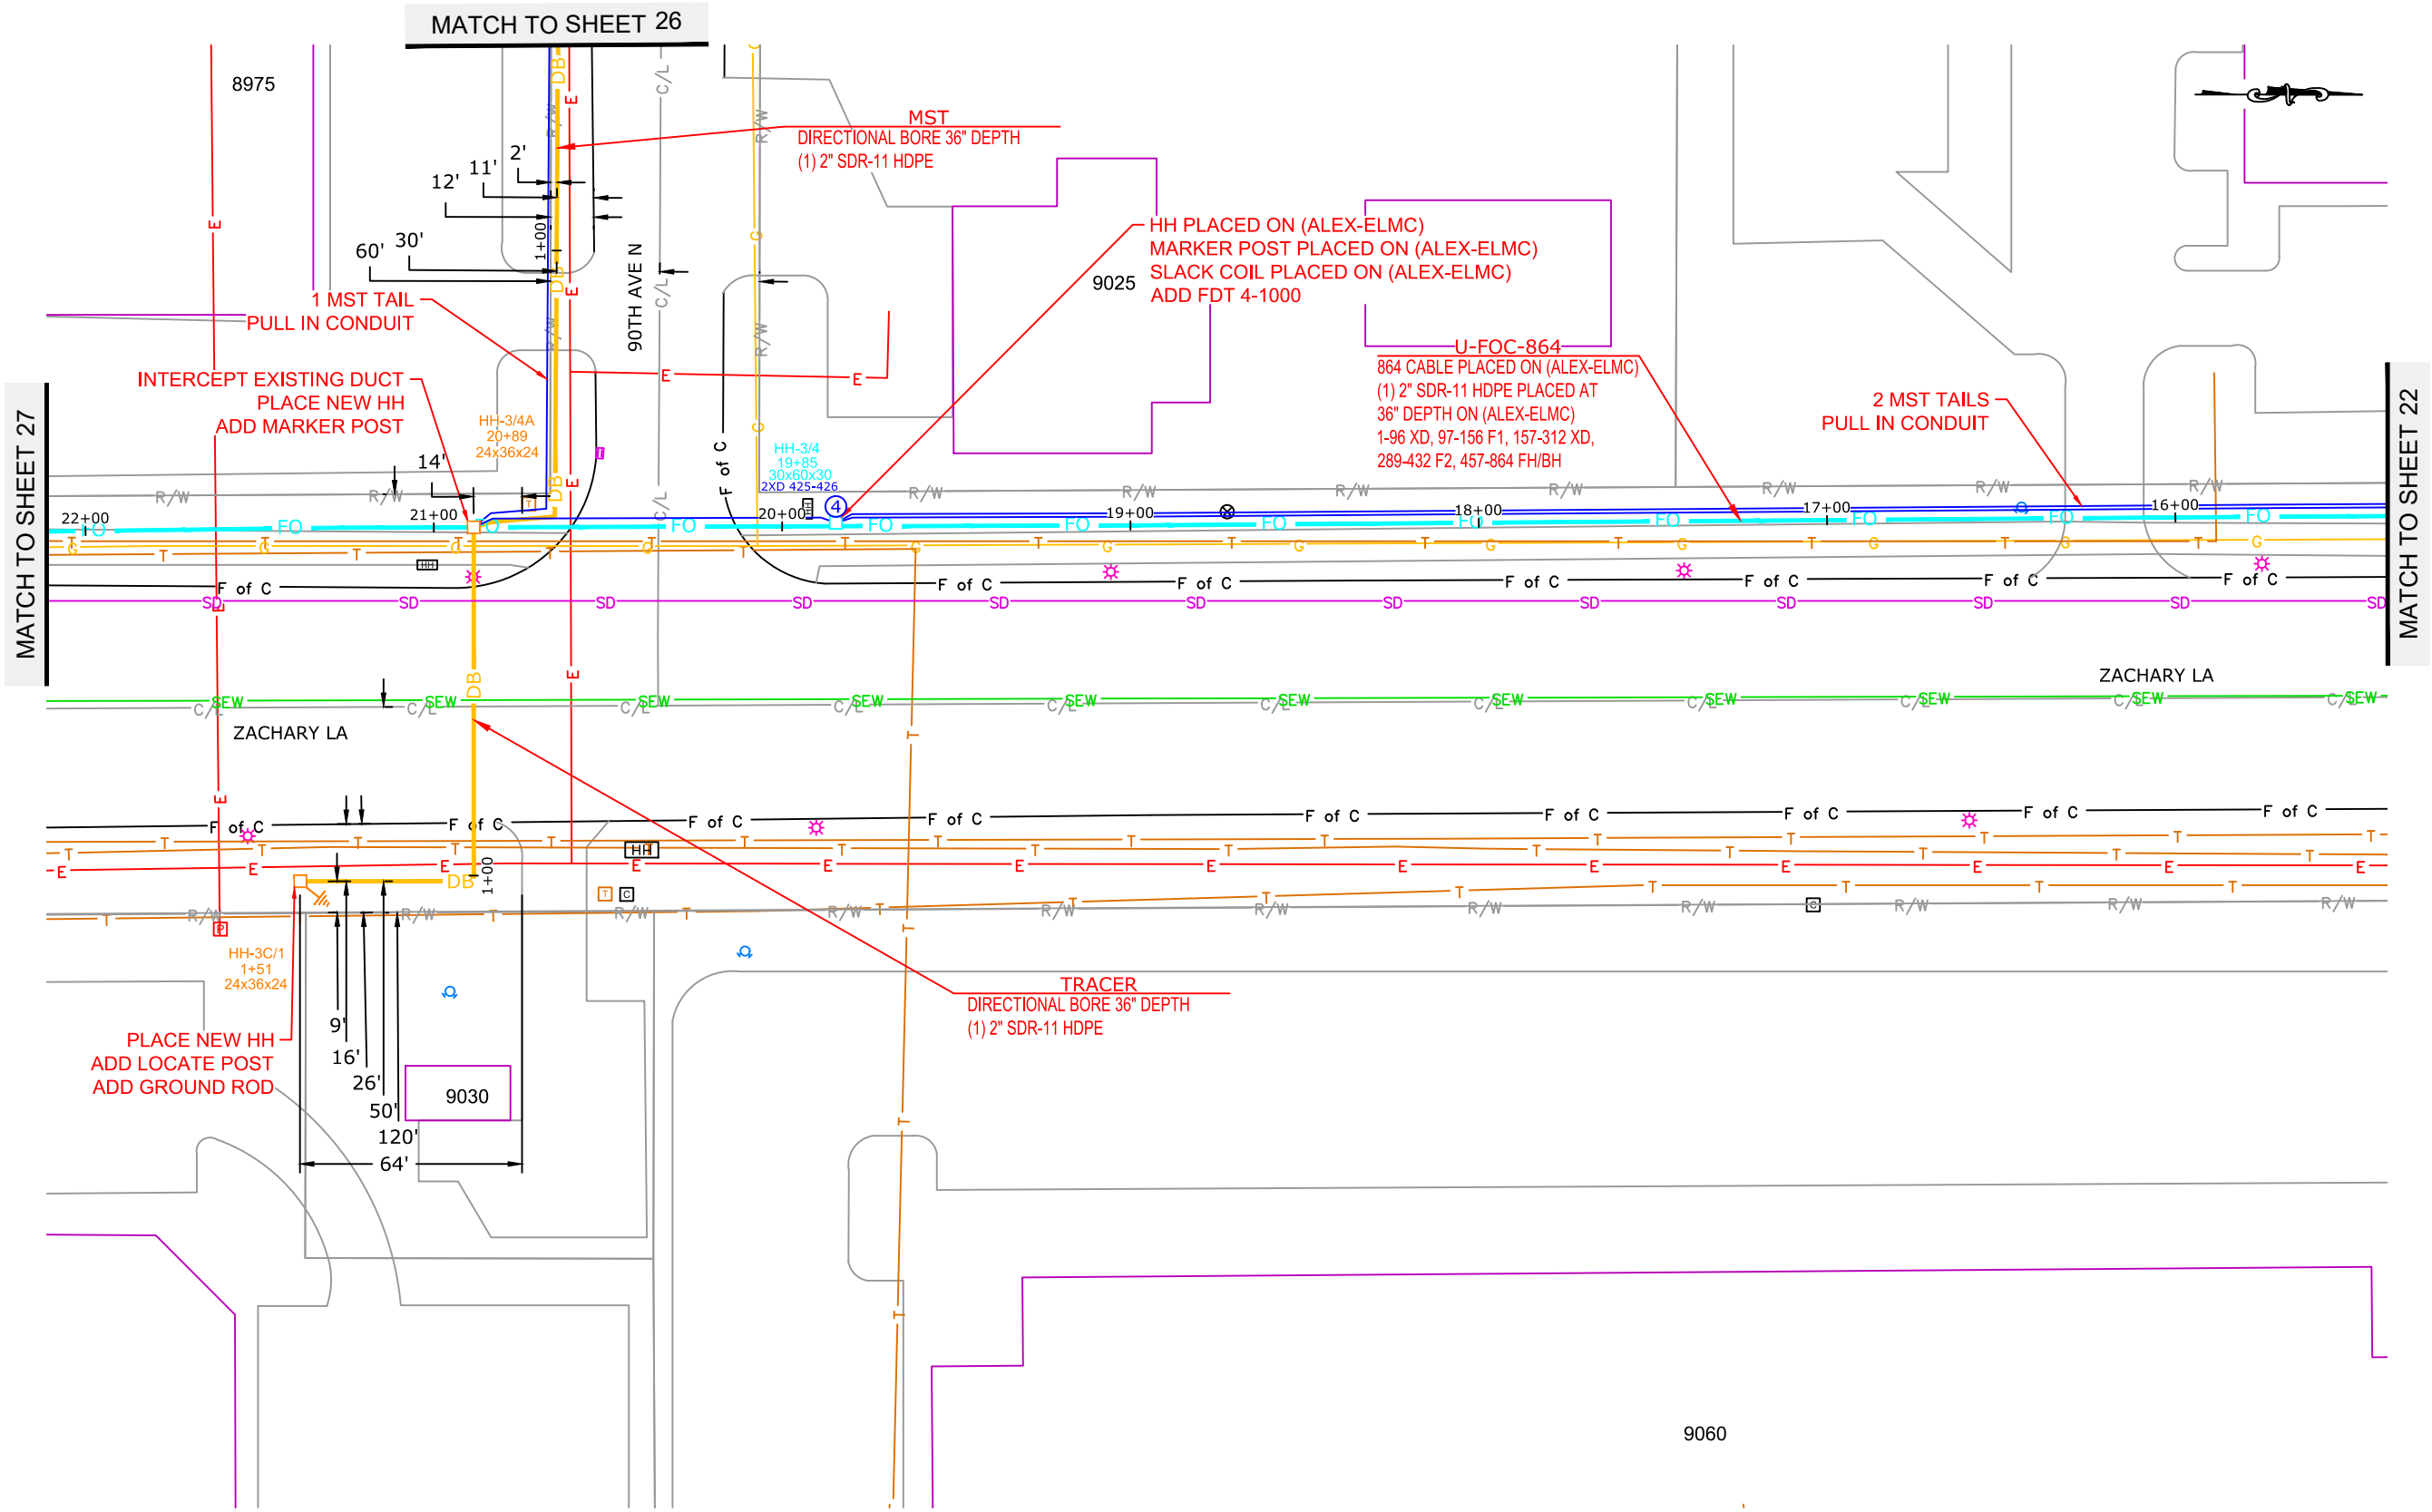

MCImetro
ACCESS TRANSMISSION SERVICES, LLC



OUTSIDE PLANT CONSTRUCTION

TITLE: FIBER OPTIC CABLE ROUTE

H1003

DATE: 8/8/19

ENGINEER: XM

DRAWN BY: XM

REVISIONS		
DATE	DESCRIPTION	INITIAL
8/2/19	Construction Package	XM
8/2/19	QC	RLB

EXCEPT AS MAY BE OTHERWISE PROVIDED BY CONTRACT, THESE DRAWINGS AND SPECIFICATIONS SHALL REMAIN THE PROPERTY OF MCI COMMUNICATIONS SERVICES, INC., BOTH BEING ISSUED IN STRICT CONFIDENCE AND SHALL NOT BE REPRODUCED, COPIED, OR USED FOR ANY PURPOSE WITHOUT SPECIFIC WRITTEN PERMISSION.

SCALE	
HORIZONTAL:	1"=50'
VERTICAL:	1"=50'
MP	TO MP
SHEET 25 OF 46	
FILE:	H1003



PROJECT: H1003

ALEXANDER_M

MAPLE GROVE, MN

CLARIFICATION NO. QUANTITY

CLARIFICATION NO.	QUANTITY

MCImetro
ACCESS TRANSMISSION SERVICES, LLC



OUTSIDE PLANT CONSTRUCTION

TITLE: FIBER OPTIC CABLE ROUTE

H1003

DATE: 8/8/19

ENGINEER: XM

DRAWN BY: XM

REVISIONS

DATE	DESCRIPTION	INITIAL
8/2/19	Construction Package	XM
8/2/19	QC	RLB

EXCEPT AS MAY BE OTHERWISE PROVIDED BY CONTRACT, THESE DRAWINGS AND SPECIFICATIONS SHALL REMAIN THE PROPERTY OF MCI COMMUNICATIONS SERVICES, INC., BOTH BEING ISSUED IN STRICT CONFIDENCE AND SHALL NOT BE REPRODUCED, COPIED, OR USED FOR ANY PURPOSE WITHOUT SPECIFIC WRITTEN PERMISSION.

SCALE


HORIZONTAL: 1"=50'

VERTICAL: 1"=50'

MP TO MP

SHEET 26 OF 46

FILE: H1003

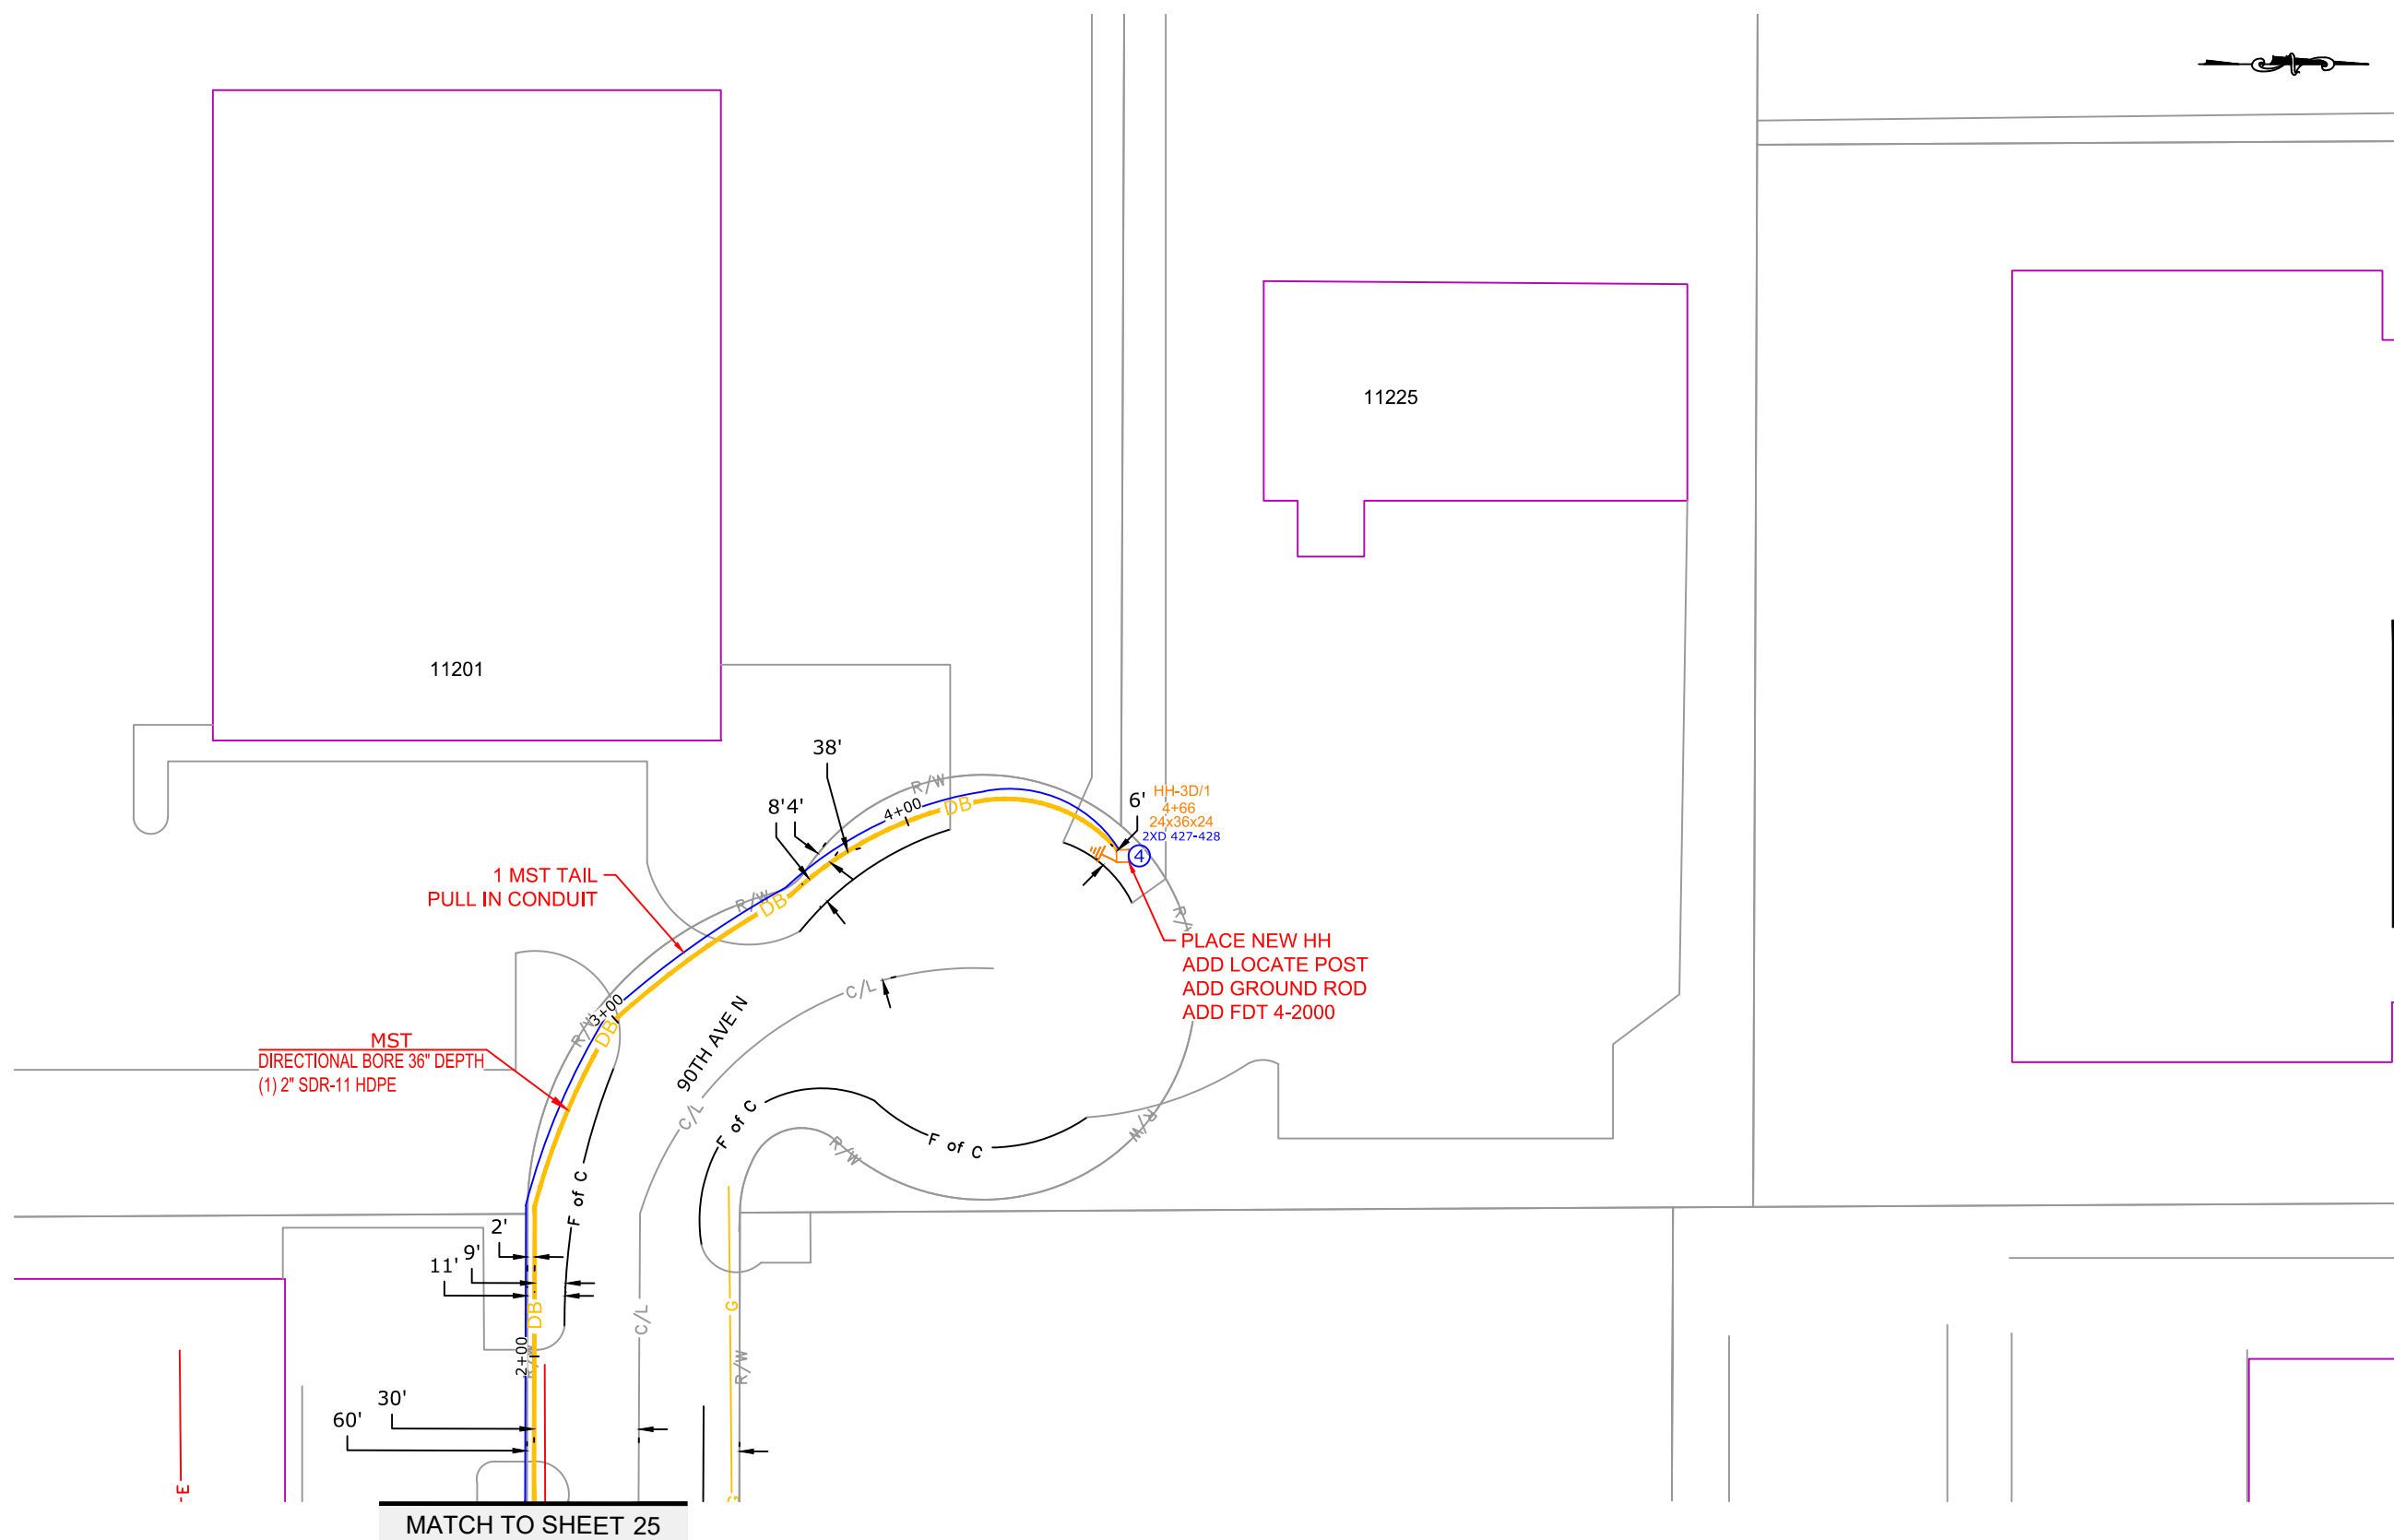

11201

11225

MATCH TO SHEET 23

MATCH TO SHEET 25

-E

CLARIFICATION NO.	QUANTITY

MCImetro
ACCESS TRANSMISSION SERVICES, LLC



OUTSIDE PLANT CONSTRUCTION

TITLE: FIBER OPTIC CABLE ROUTE

H1003

DATE: 8/8/19

ENGINEER: XM

DRAWN BY: XM

REVISIONS

DATE	DESCRIPTION	INITIAL
8/2/19	Construction Package	XM
8/2/19	QC	RLB

EXCEPT AS MAY BE OTHERWISE PROVIDED BY CONTRACT, THESE DRAWINGS AND SPECIFICATIONS SHALL REMAIN THE PROPERTY OF MCI COMMUNICATIONS SERVICES, INC., BOTH BEING ISSUED IN STRICT CONFIDENCE AND SHALL NOT BE REPRODUCED, COPIED, OR USED FOR ANY PURPOSE WITHOUT SPECIFIC WRITTEN PERMISSION.

SCALE


HORIZONTAL: 1"=50'

VERTICAL: 1"=50'

MP _____ TO MP _____

SHEET 28 OF 46

FILE: H1003

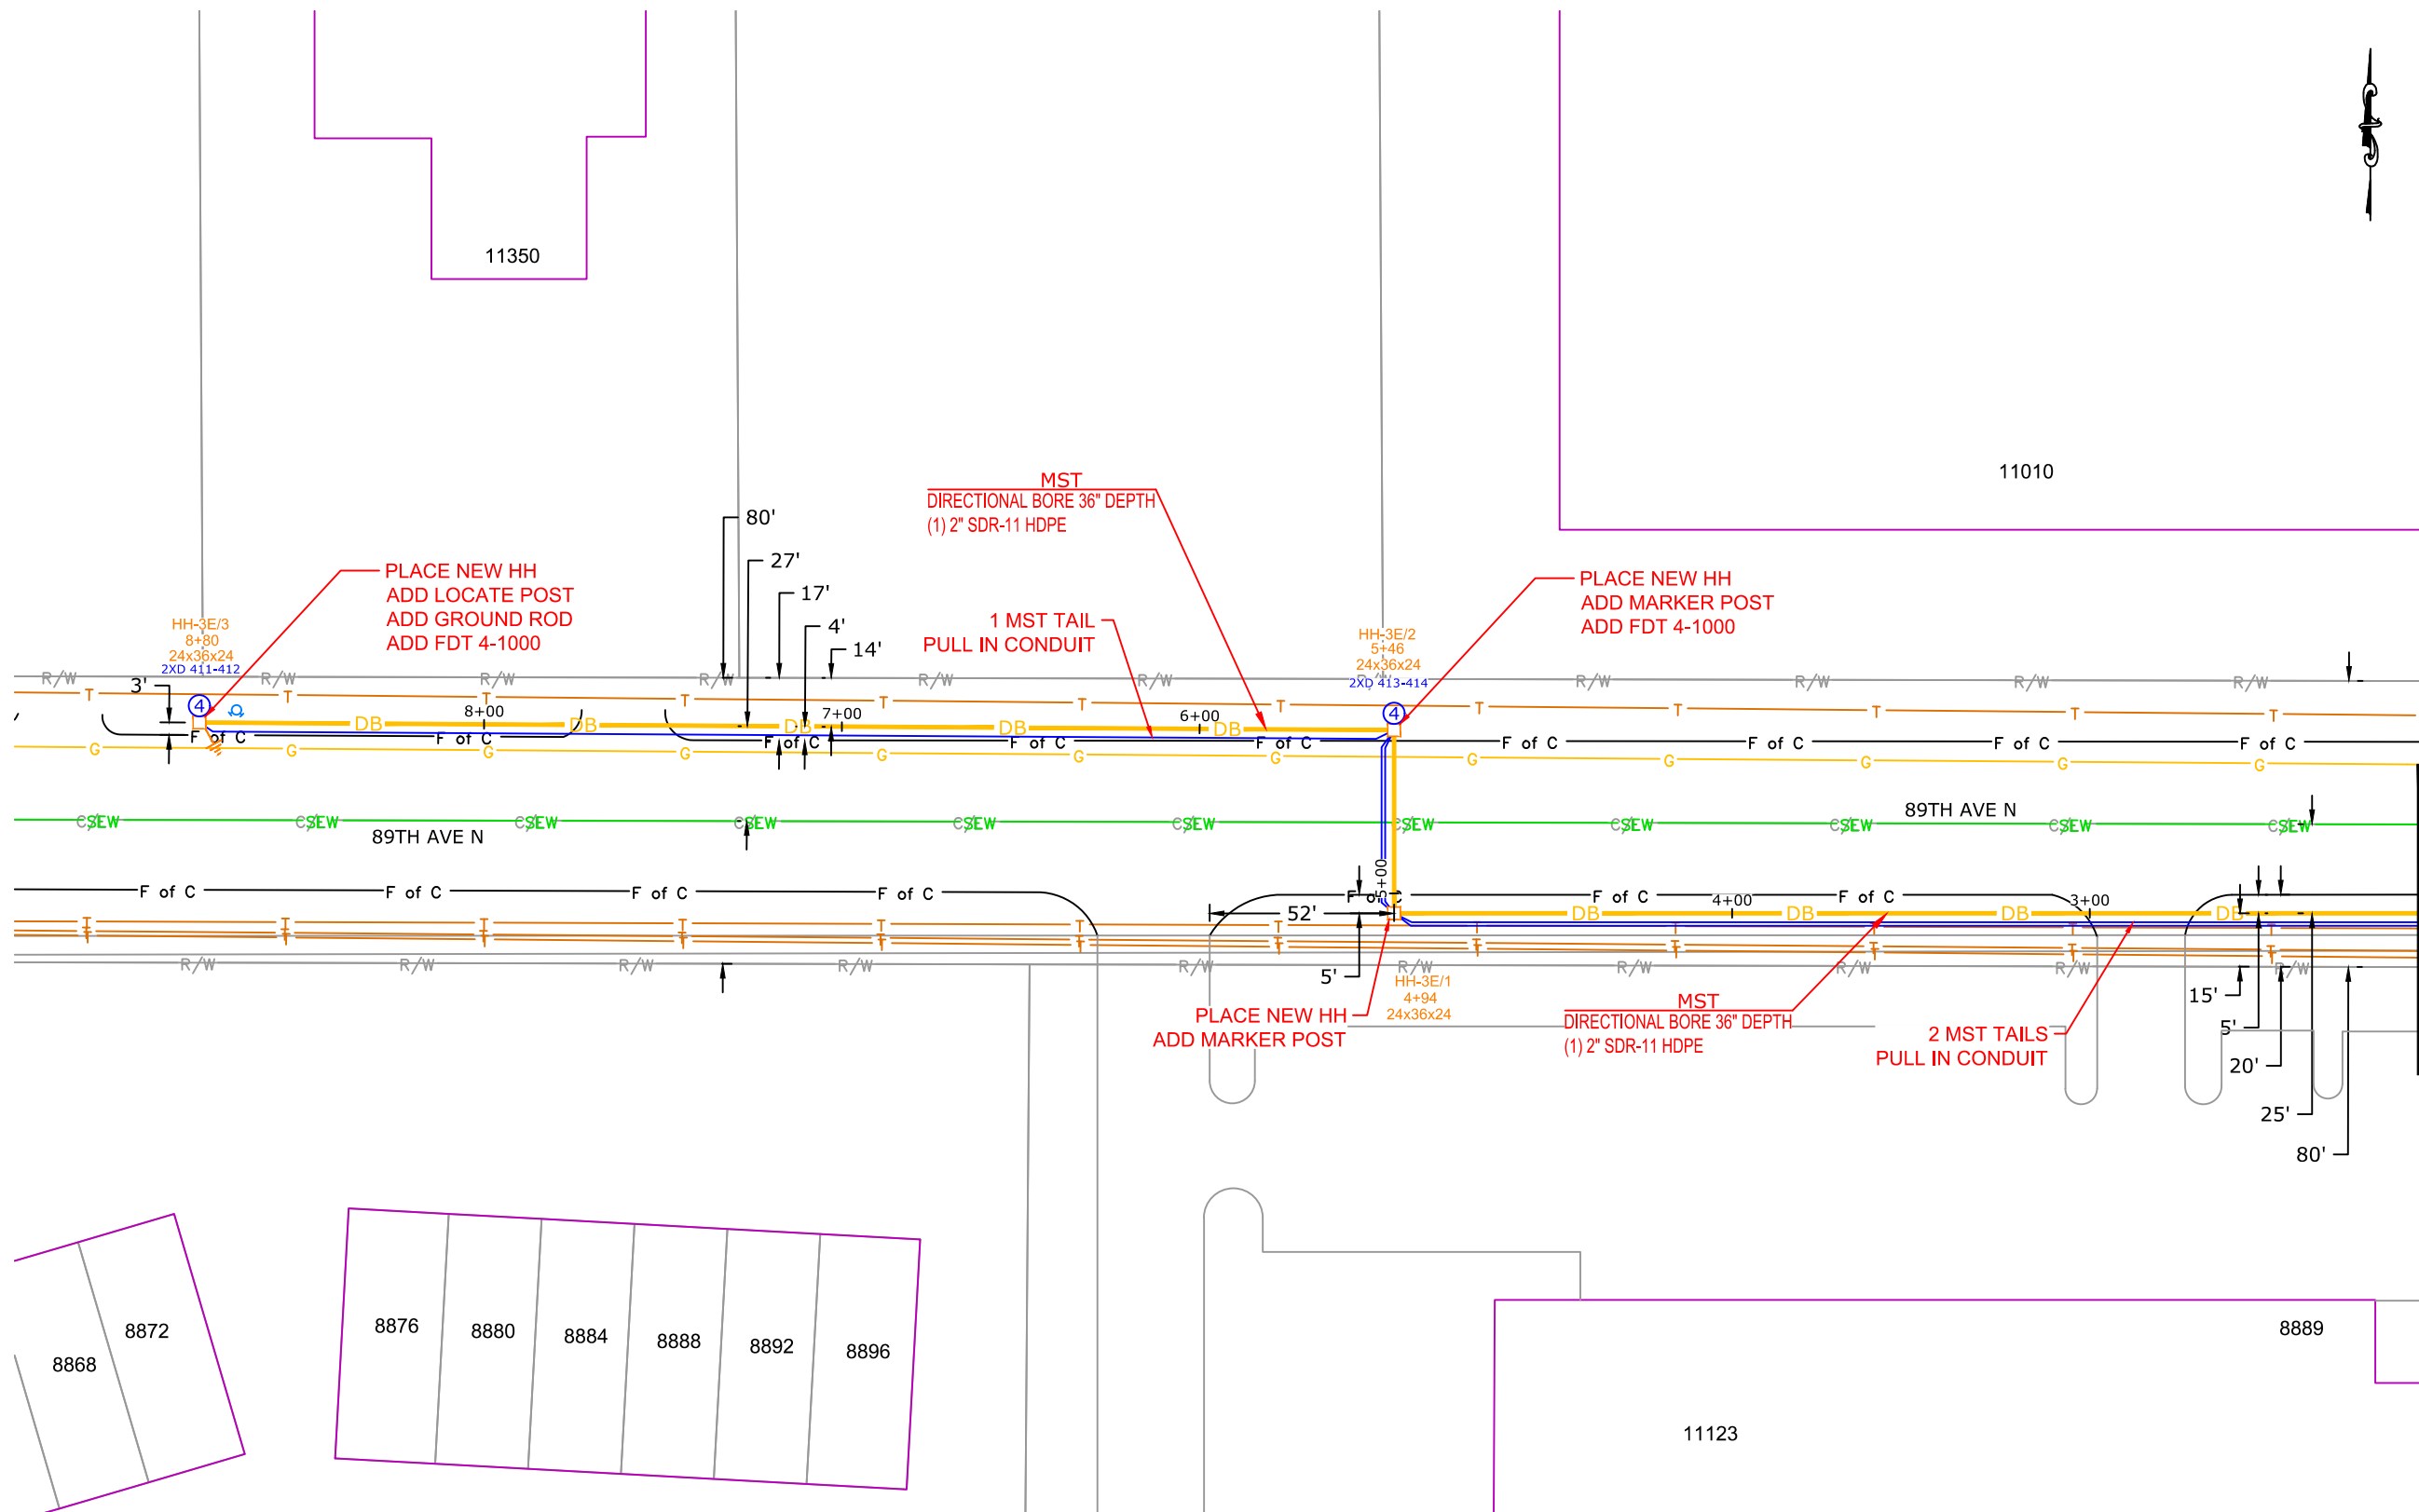

MATCH TO SHEET 27

PROJECT: H1003

ALEXANDER_M

MAPLE GROVE, MN

CLARIFICATION NO. QUANTITY

CLARIFICATION NO.	QUANTITY

MCI
 ACCESS TRANSMISSION SERVICES, LLC
 OUTSIDE PLANT CONSTRUCTION
 TITLE: FIBER OPTIC CABLE ROUTE
 H1003

DATE: 8/8/19

ENGINEER: XM

DRAWN BY: XM

REVISIONS

DATE	DESCRIPTION	INITIAL
8/2/19	Construction Package	XM
8/2/19	QC	RLB

EXCEPT AS MAY BE OTHERWISE PROVIDED BY CONTRACT, THESE DRAWINGS AND SPECIFICATIONS SHALL REMAIN THE PROPERTY OF MCI COMMUNICATIONS SERVICES, INC., BOTH BEING ISSUED IN STRICT CONFIDENCE AND SHALL NOT BE REPRODUCED, COPIED, OR USED FOR ANY PURPOSE WITHOUT SPECIFIC WRITTEN PERMISSION.

SCALE


HORIZONTAL: 1"=50'

VERTICAL: 1"=50'

MP _____ TO MP _____

SHEET 29 OF 46

FILE: H1003

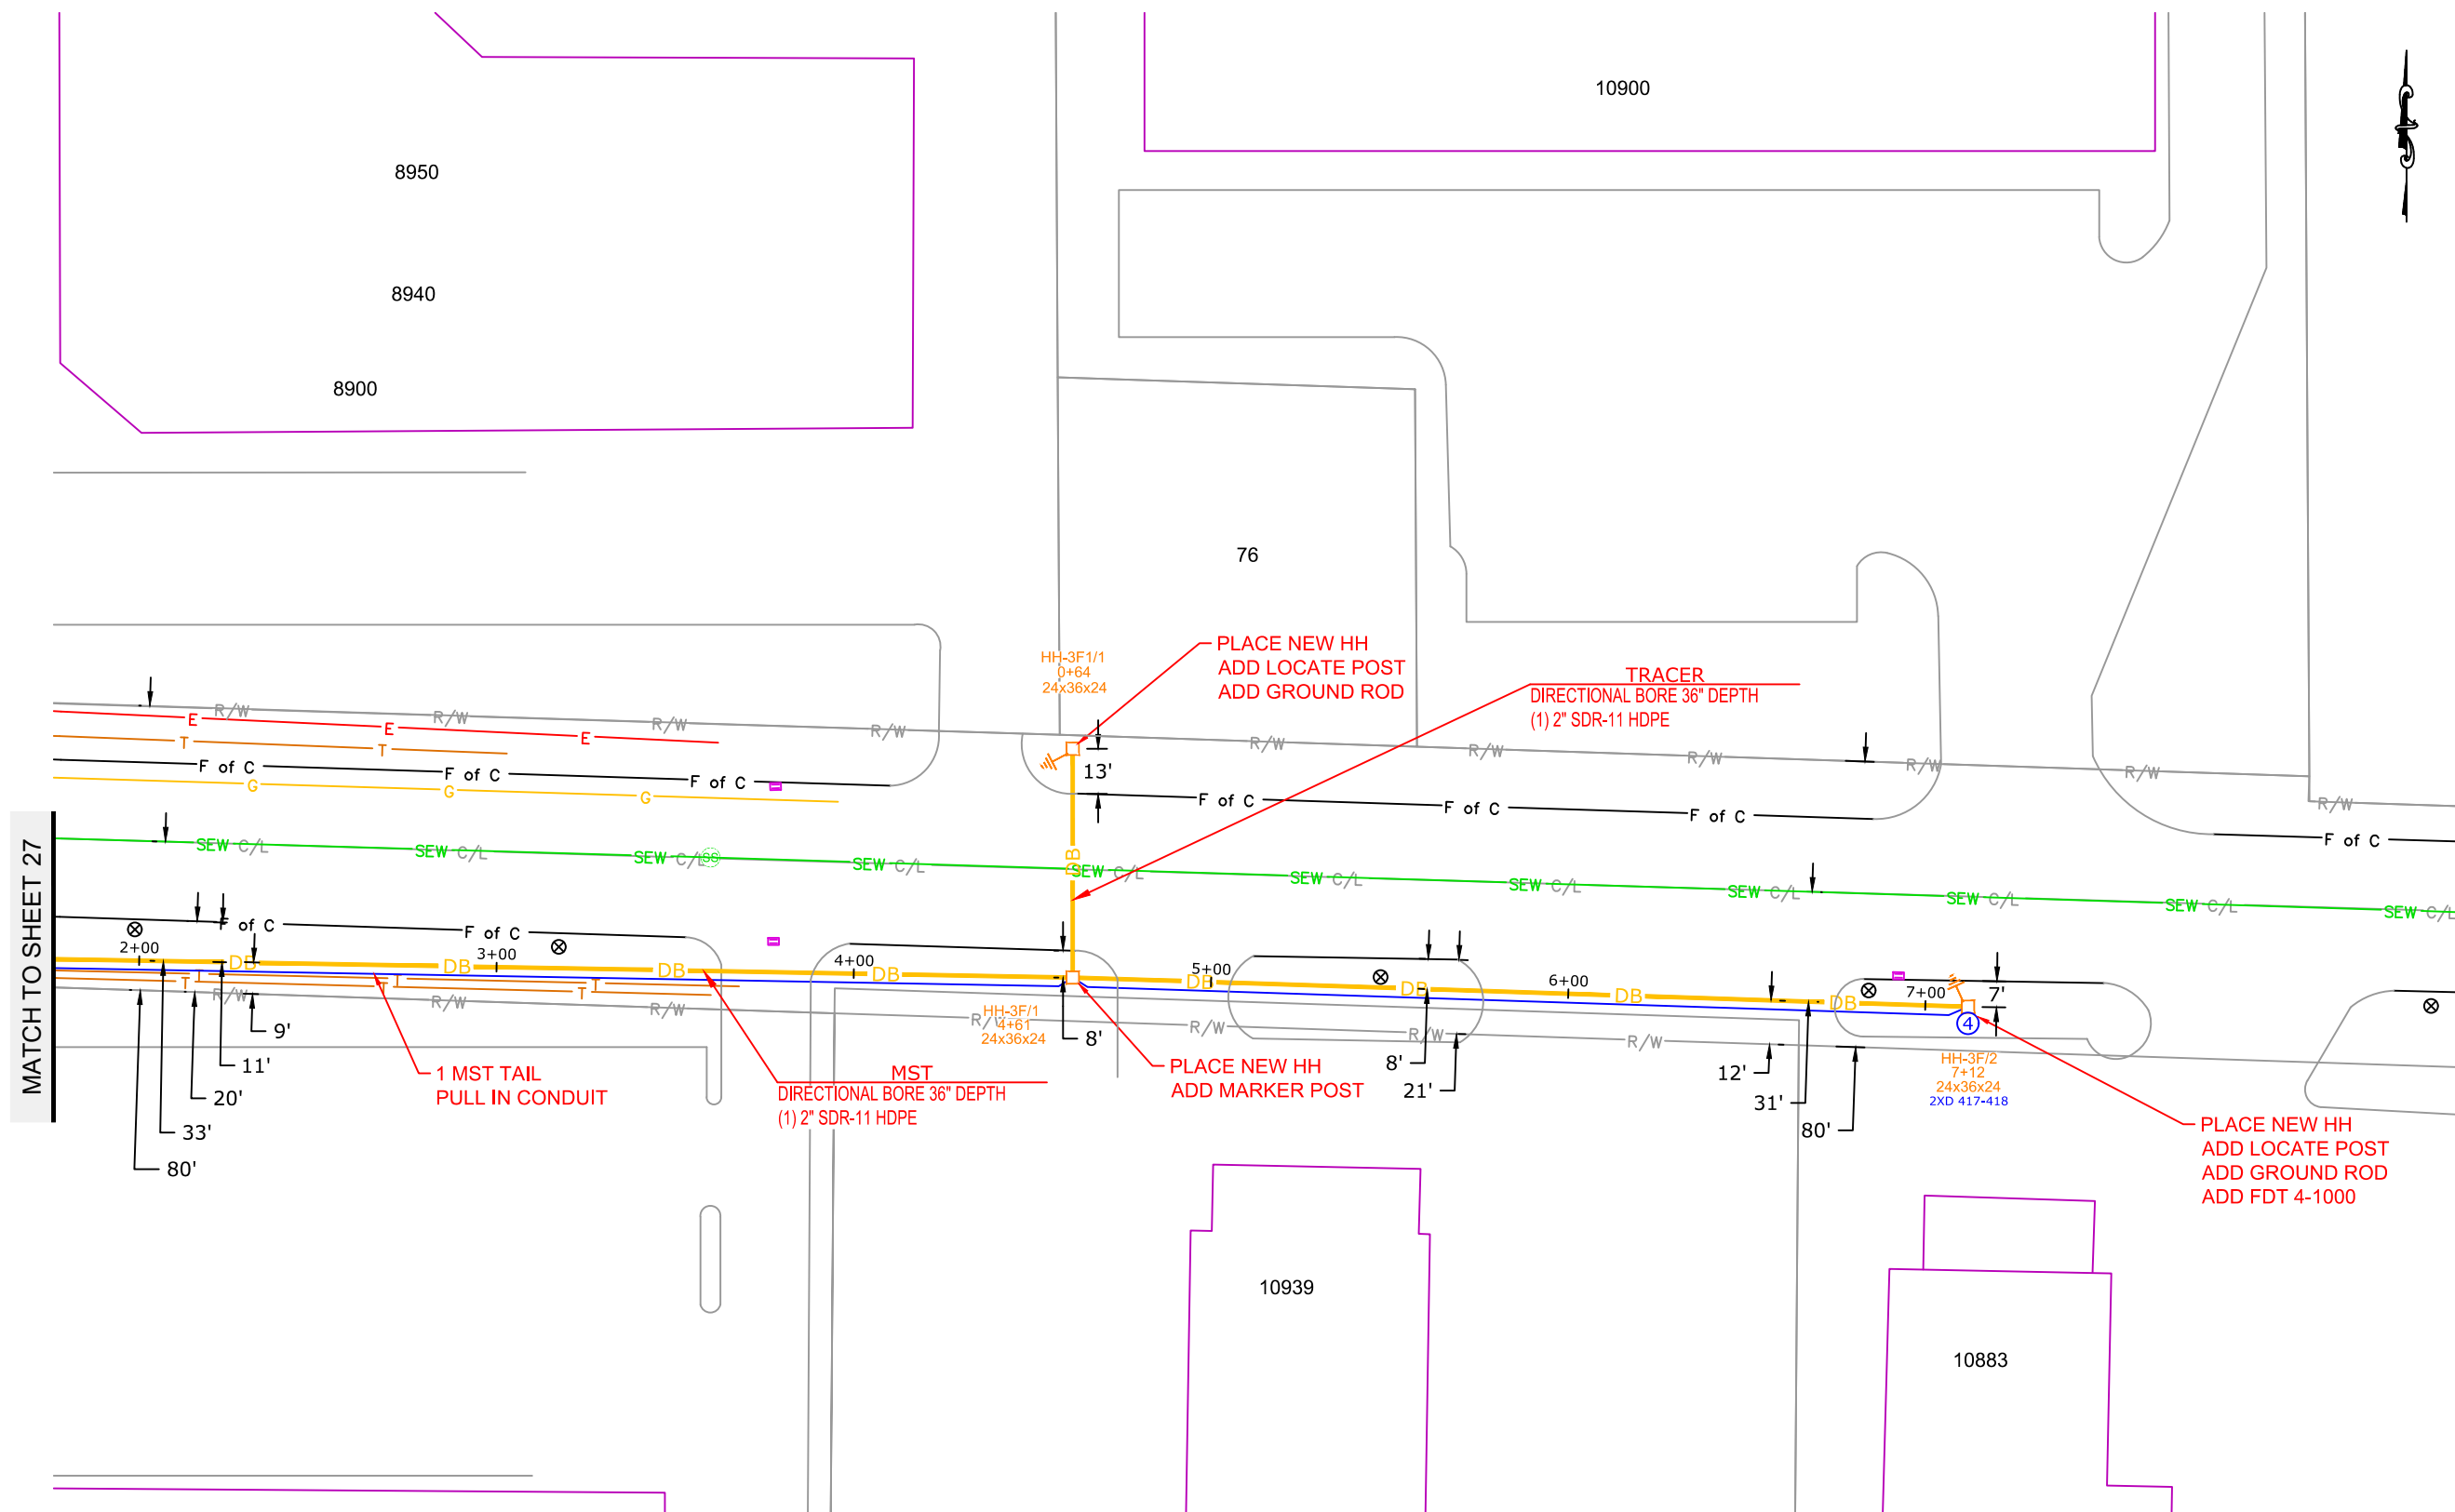



PROJECT: H1003

ALEXANDER_M
MAPLE GROVE, MN

CLARIFICATION NO. QUANTITY

CLARIFICATION NO.	QUANTITY

MCImetro
ACCESS TRANSMISSION SERVICES, LLC



OUTSIDE PLANT CONSTRUCTION

TITLE: FIBER OPTIC CABLE ROUTE

H1003

DATE: 8/8/19

ENGINEER: XM

DRAWN BY: XM

REVISIONS

DATE	DESCRIPTION	INITIAL
8/2/19	Construction Package	XM
8/2/19	QC	RLB

EXCEPT AS MAY BE OTHERWISE PROVIDED BY CONTRACT, THESE DRAWINGS AND SPECIFICATIONS SHALL REMAIN THE PROPERTY OF MCI COMMUNICATIONS SERVICES, INC., BOTH BEING ISSUED IN STRICT CONFIDENCE AND SHALL NOT BE REPRODUCED, COPIED, OR USED FOR ANY PURPOSE WITHOUT SPECIFIC WRITTEN PERMISSION.

SCALE



HORIZONTAL: 1"=50'

VERTICAL: 1"=50'

MP _____ TO MP _____

SHEET 30 OF 46

FILE: H1003

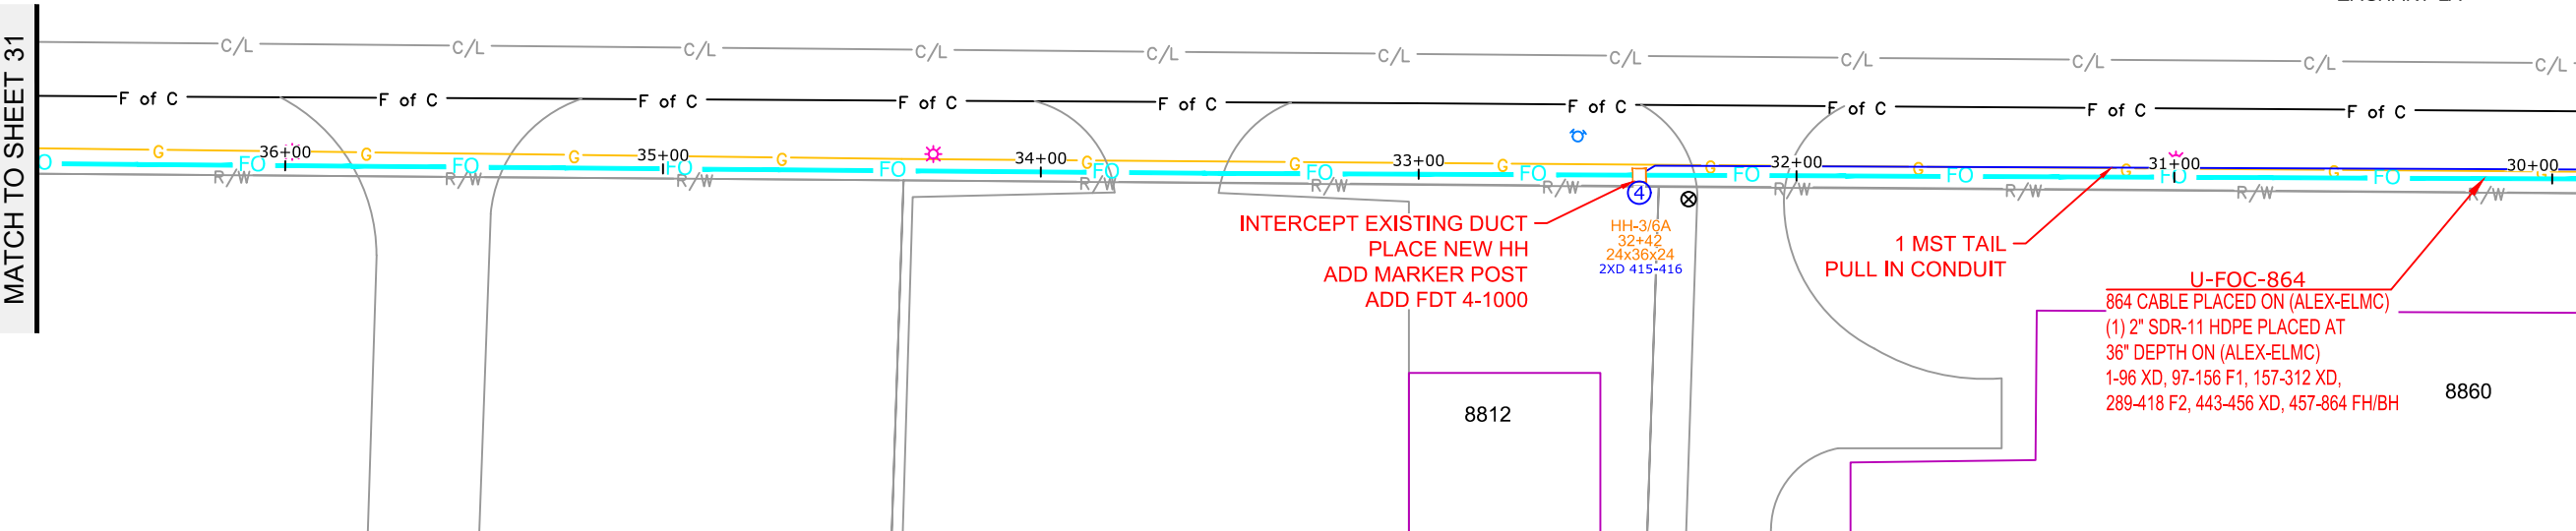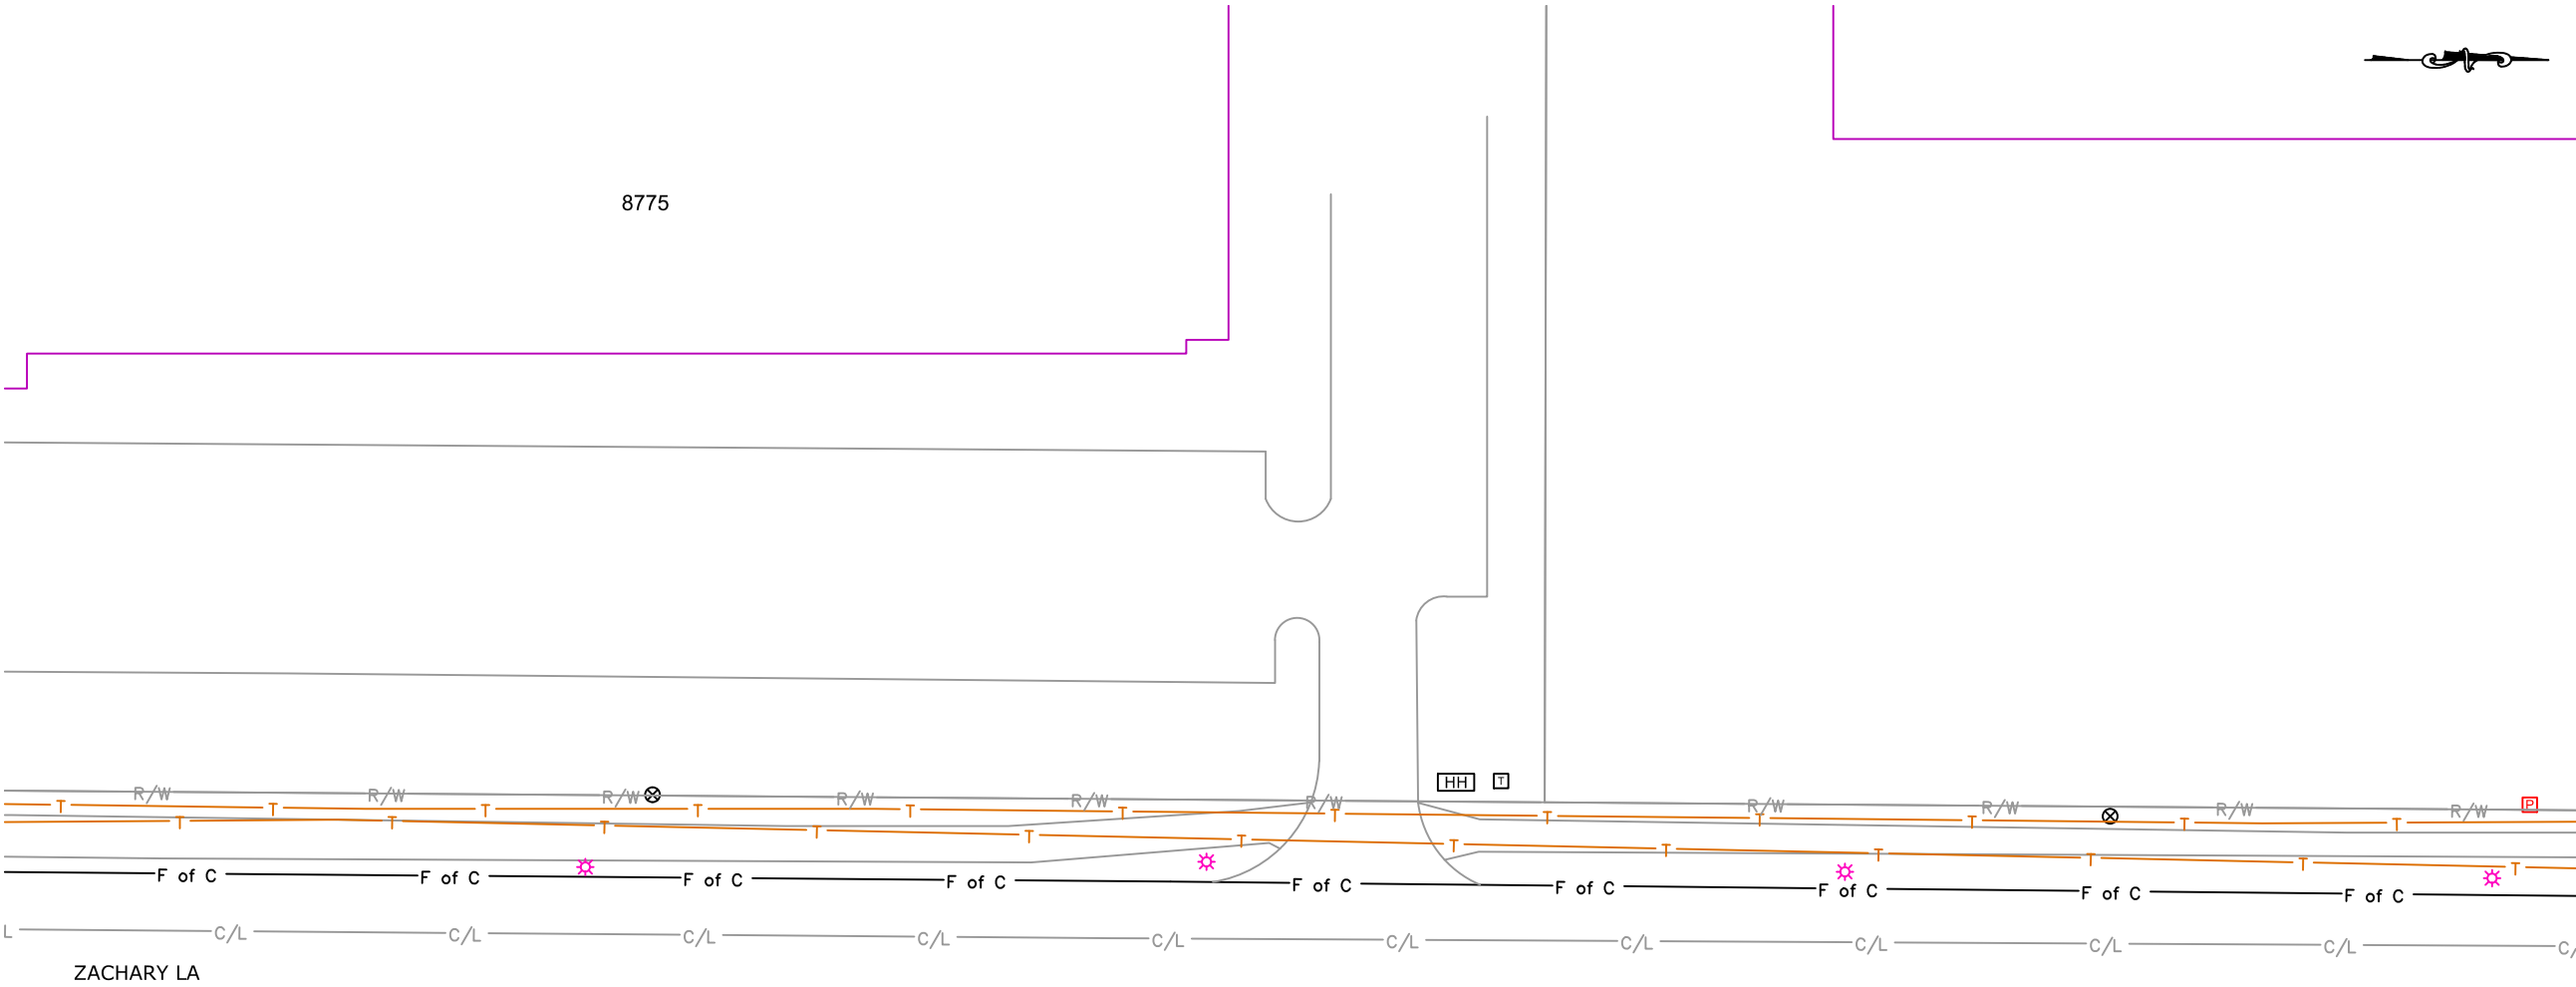

MATCH TO SHEET 31

MATCH TO SHEET 27



PROJECT: H1003

ALEXANDER_M
MAPLE GROVE, MN

CLARIFICATION NO.	QUANTITY

MCI metro
ACCESS TRANSMISSION SERVICES, LLC

MCI

OUTSIDE PLANT CONSTRUCTION
TITLE: FIBER OPTIC CABLE ROUTE

H1003

DATE: 8/8/19
ENGINEER: XM
DRAWN BY: XM

REVISIONS		
DATE	DESCRIPTION	INITIAL
8/2/19	Construction Package	XM
8/2/19	QC	RLB


EXCEPT AS MAY BE OTHERWISE PROVIDED BY CONTRACT, THESE DRAWINGS AND SPECIFICATIONS SHALL REMAIN THE PROPERTY OF MCI COMMUNICATIONS SERVICES, INC., BOTH BEING ISSUED IN STRICT CONFIDENCE AND SHALL NOT BE REPRODUCED, COPIED, OR USED FOR ANY PURPOSE WITHOUT SPECIFIC WRITTEN PERMISSION.

SCALE

HORIZONTAL: 1"=50'
VERTICAL: 1"=50'

MP _____ TO MP _____
SHEET 31 OF 46

FILE: H1003

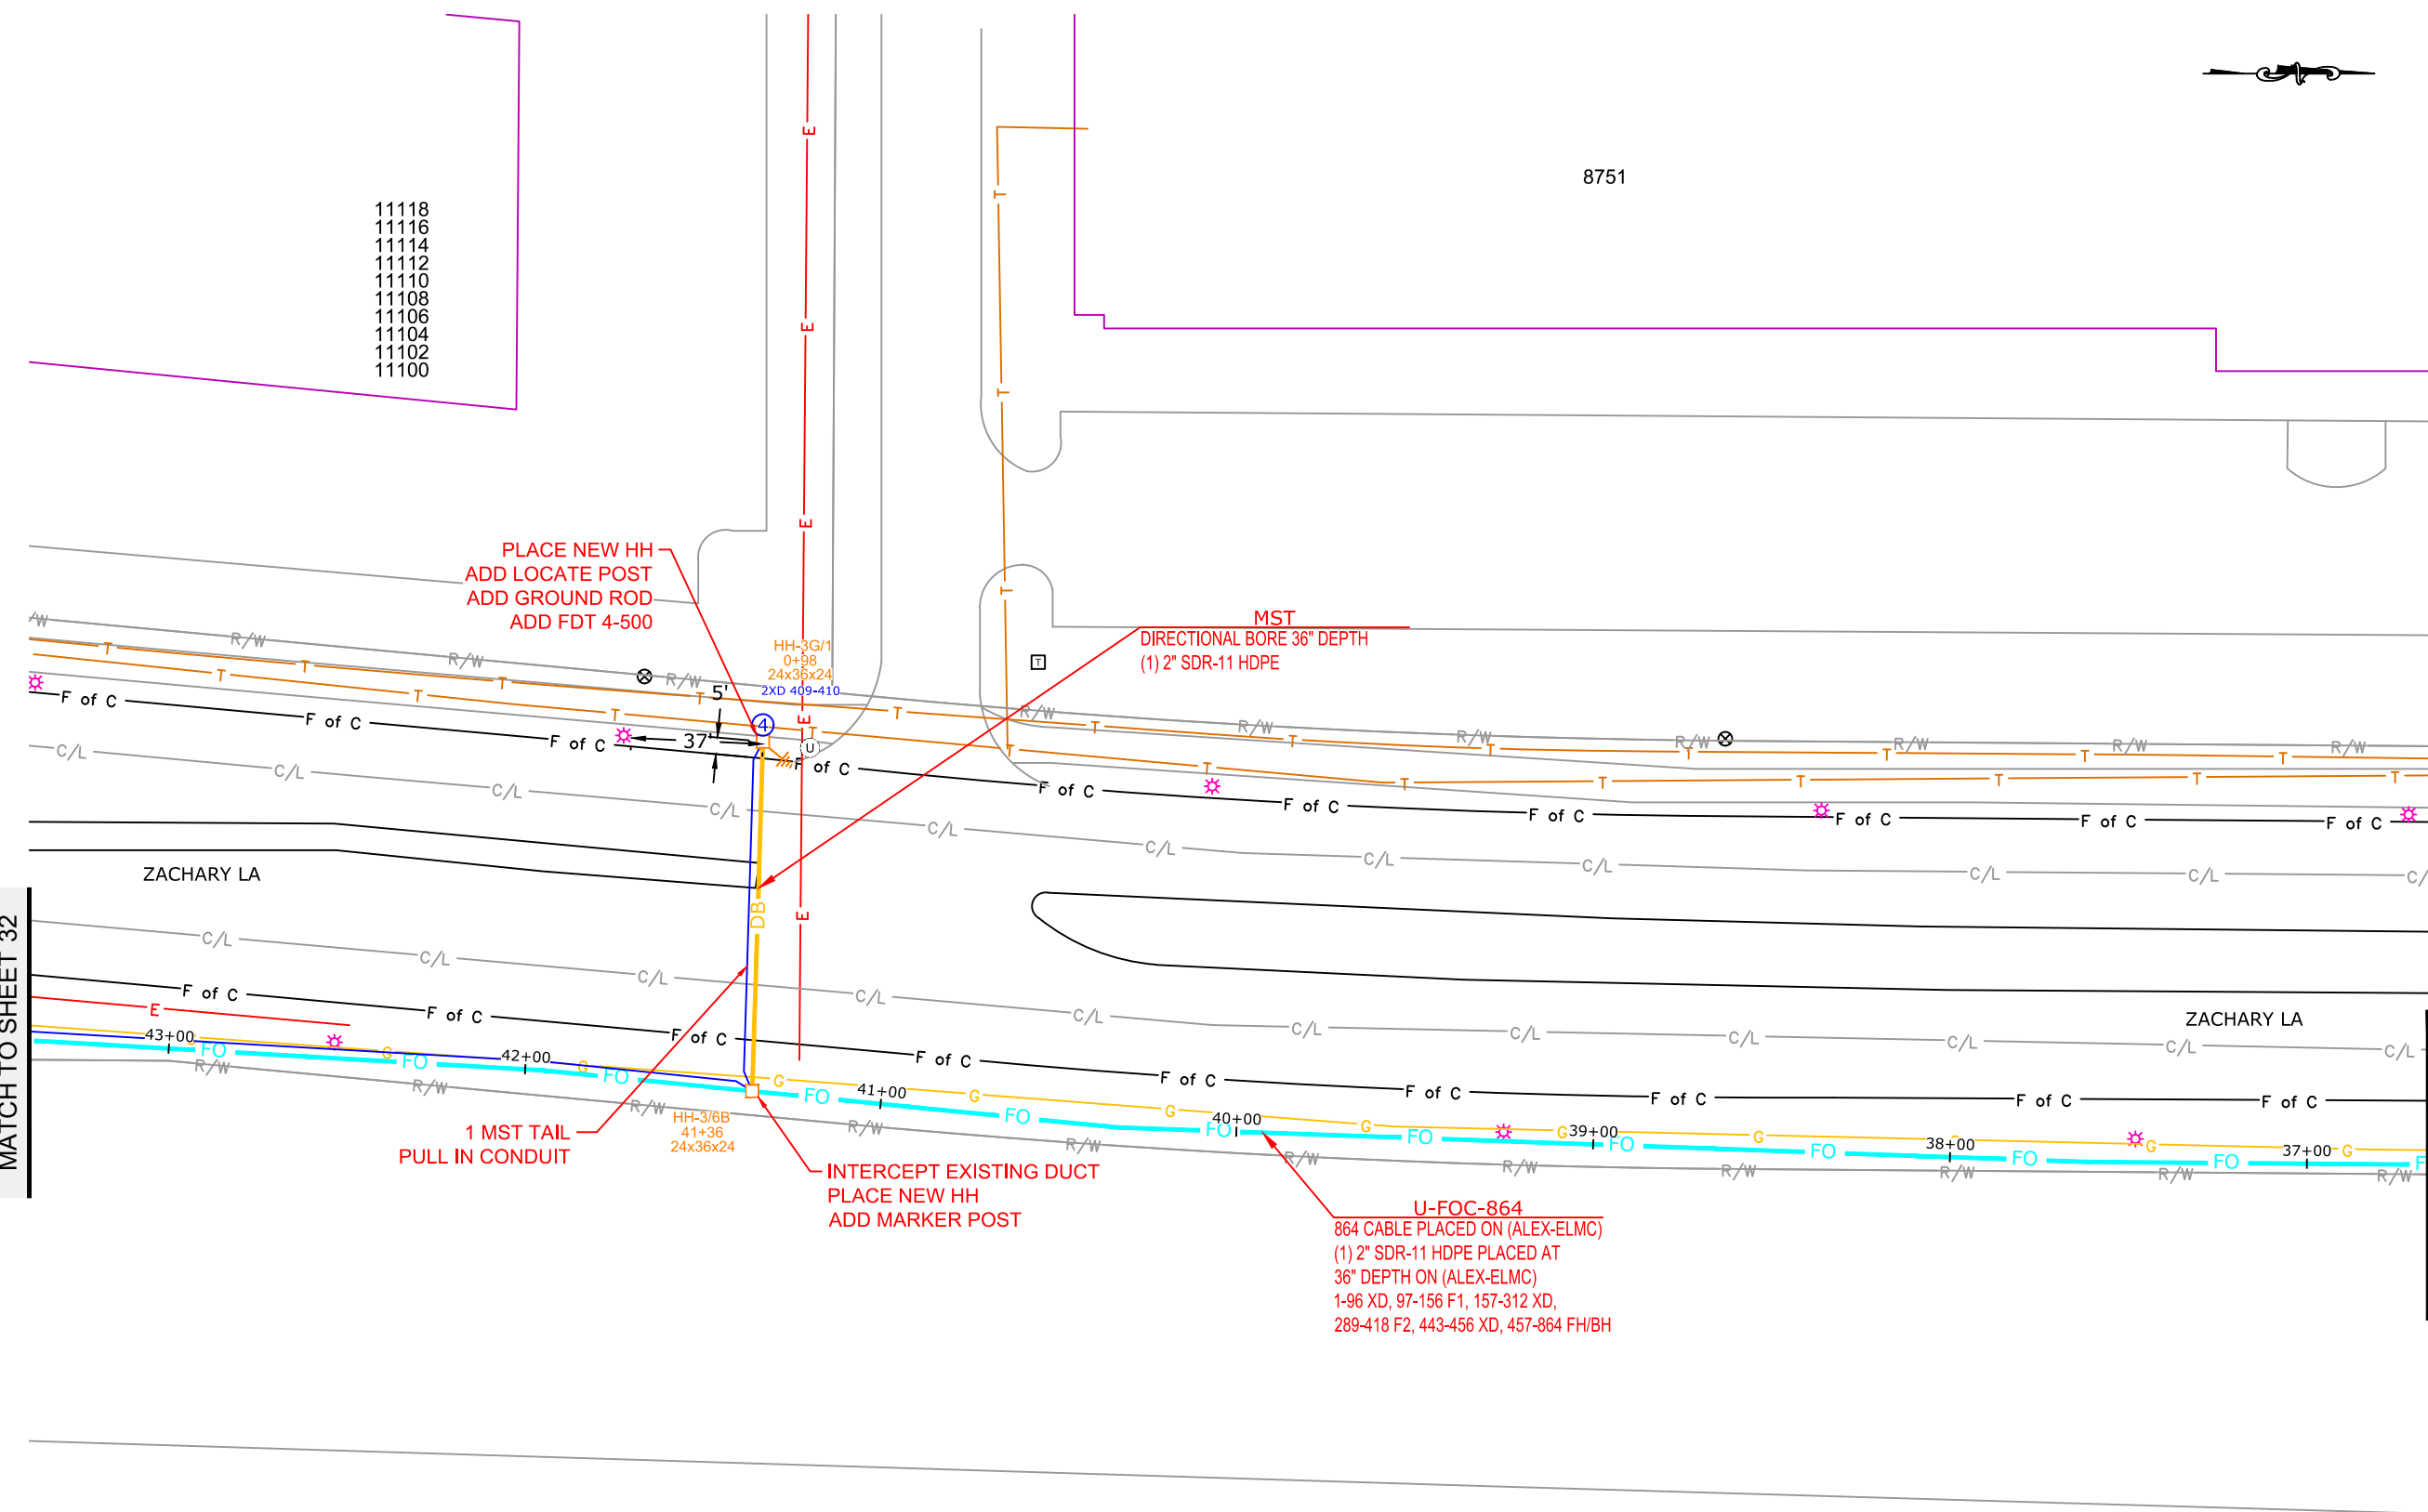

11118
11116
11114
11112
11110
11108
11106
11104
11102
11100

8751

ZACHARY LA

ZACHARY LA



PROJECT: H1003

ALEXANDER_M

MAPLE GROVE, MN

CLARIFICATION NO.	QUANTITY

McImetro
ACCESS TRANSMISSION SERVICES, LLC



OUTSIDE PLANT CONSTRUCTION

TITLE: FIBER OPTIC CABLE ROUTE

H1003

DATE: 8/8/19

ENGINEER: XM

DRAWN BY: XM

REVISIONS

DATE	DESCRIPTION	INITIAL
8/2/19	Construction Package	XM
8/2/19	QC	RLB

EXCEPT AS MAY BE OTHERWISE PROVIDED BY CONTRACT, THESE DRAWINGS AND SPECIFICATIONS SHALL REMAIN THE PROPERTY OF MCI COMMUNICATIONS SERVICES, INC., BOTH BEING ISSUED IN STRICT CONFIDENCE AND SHALL NOT BE REPRODUCED, COPIED, OR USED FOR ANY PURPOSE WITHOUT SPECIFIC WRITTEN PERMISSION.

SCALE


HORIZONTAL: 1"=50'


VERTICAL: 1"=50'

MP _____ TO MP _____

SHEET 32 OF 46

FILE: H1003

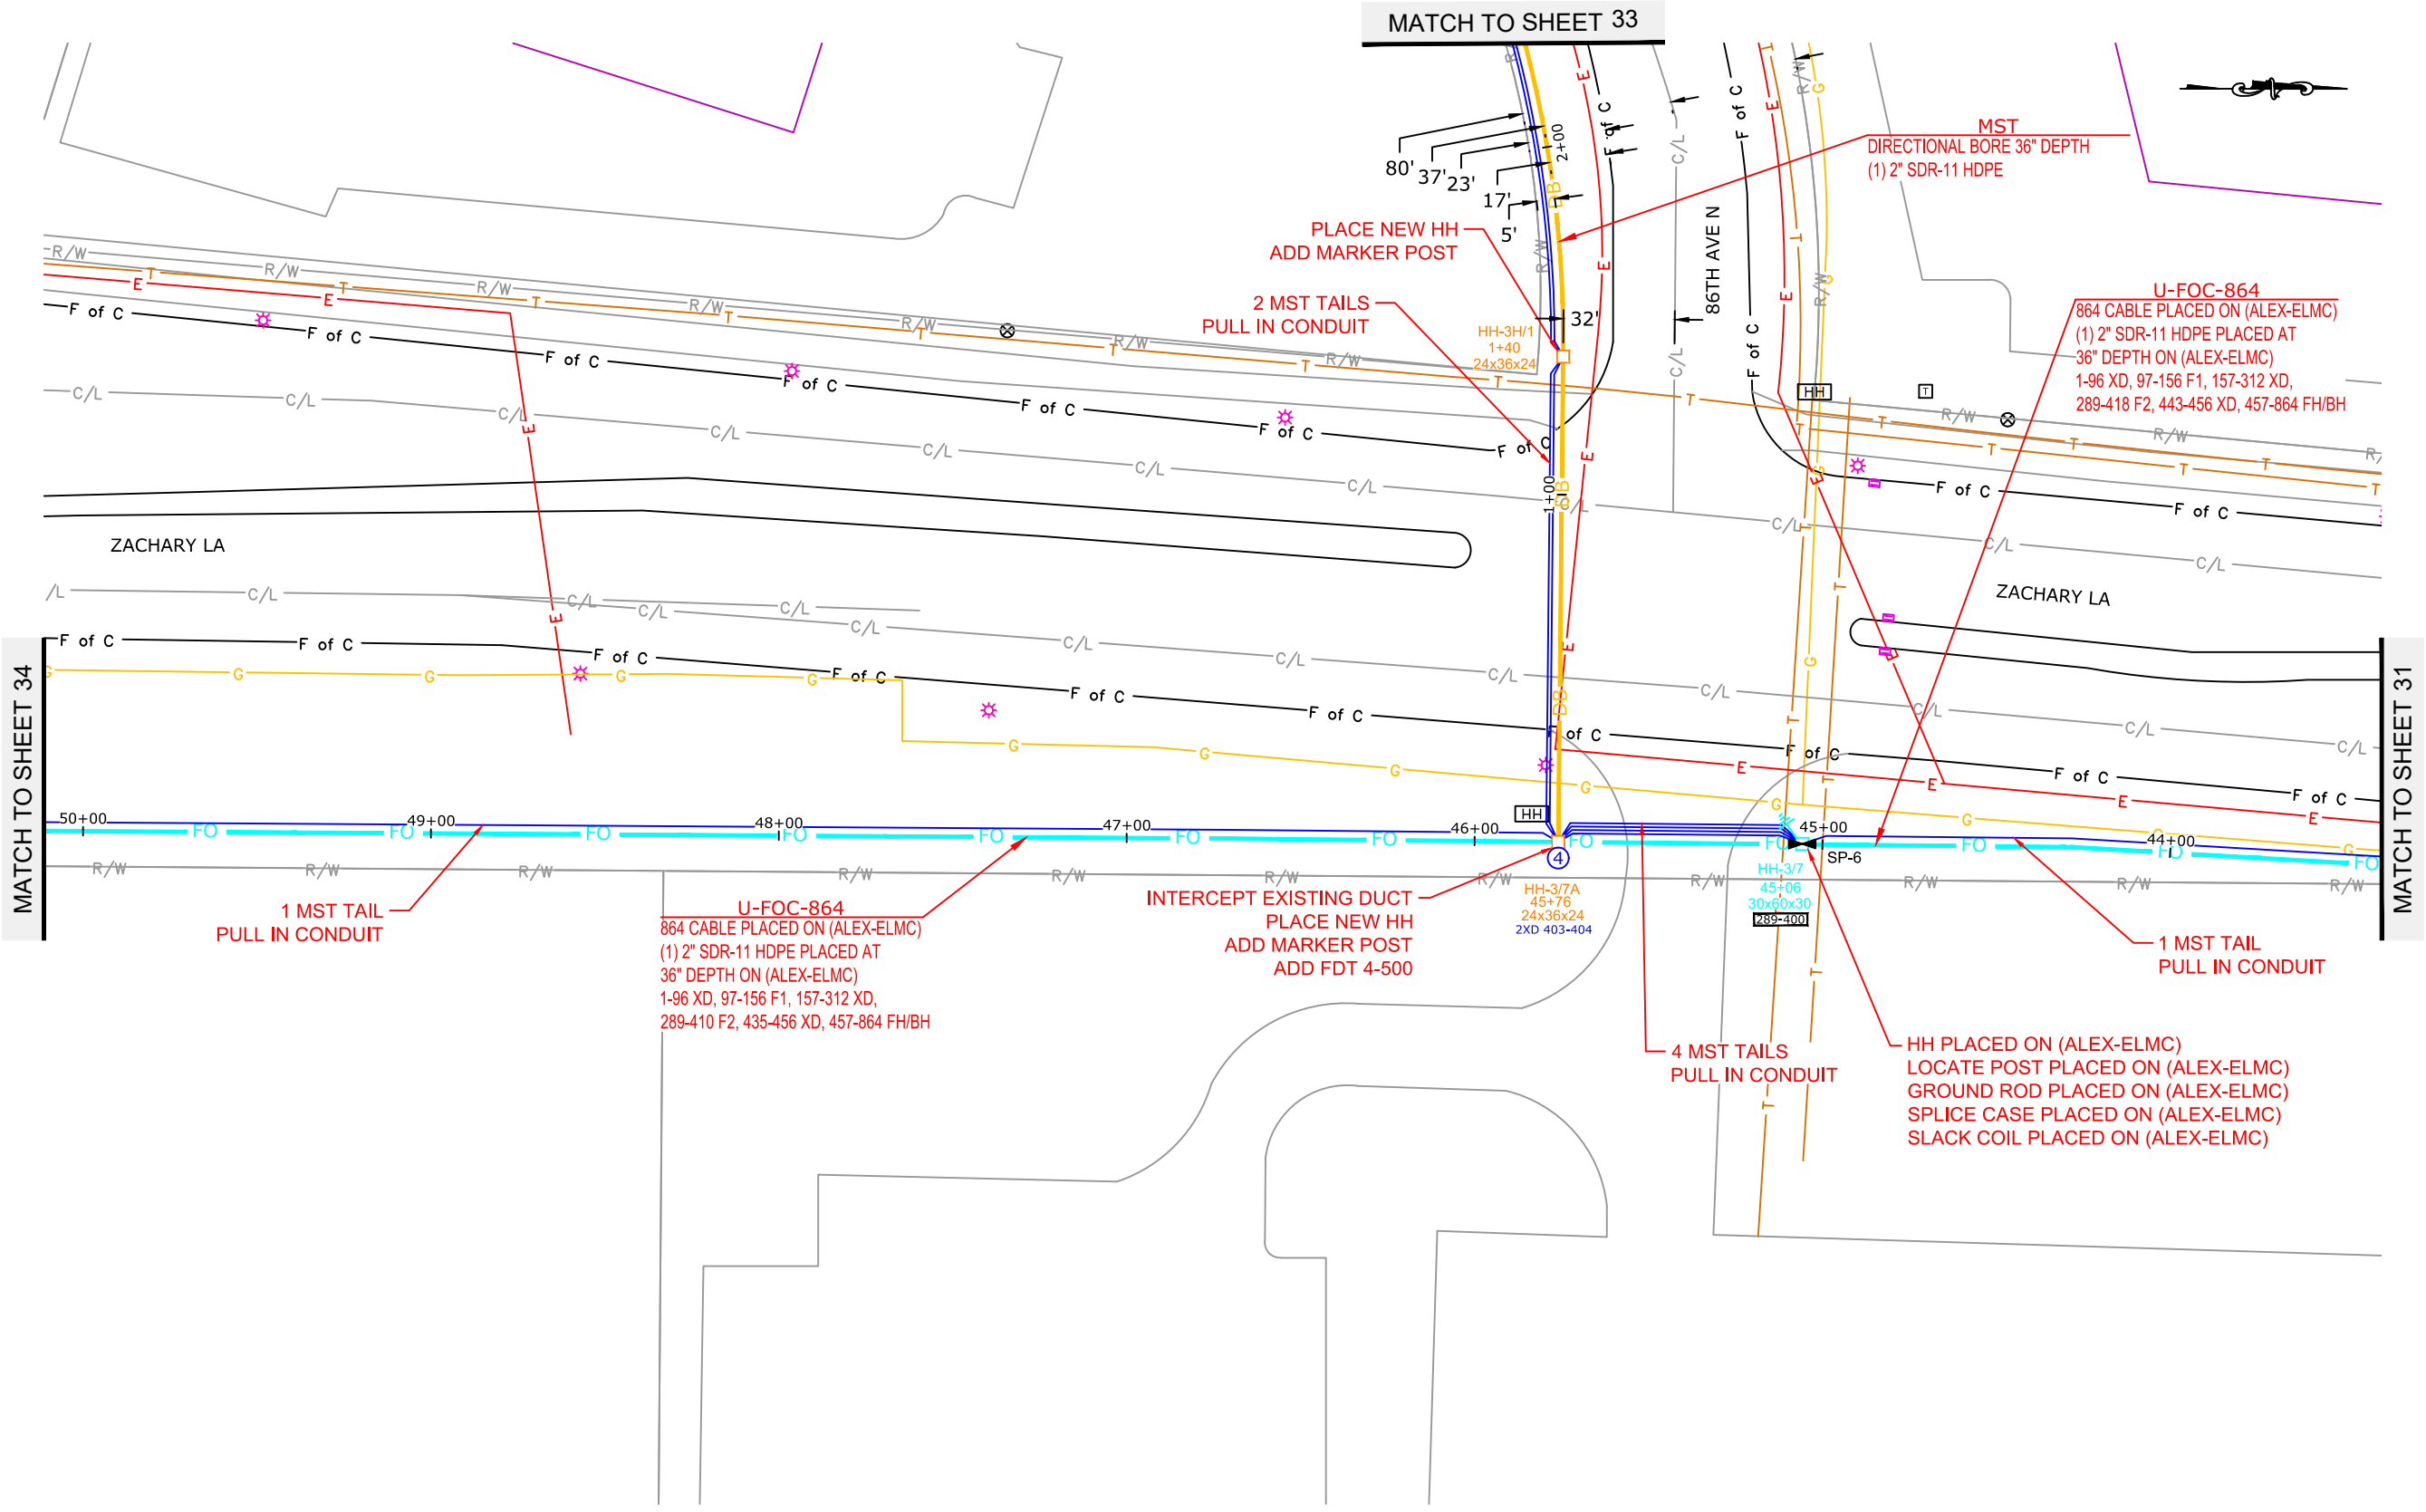

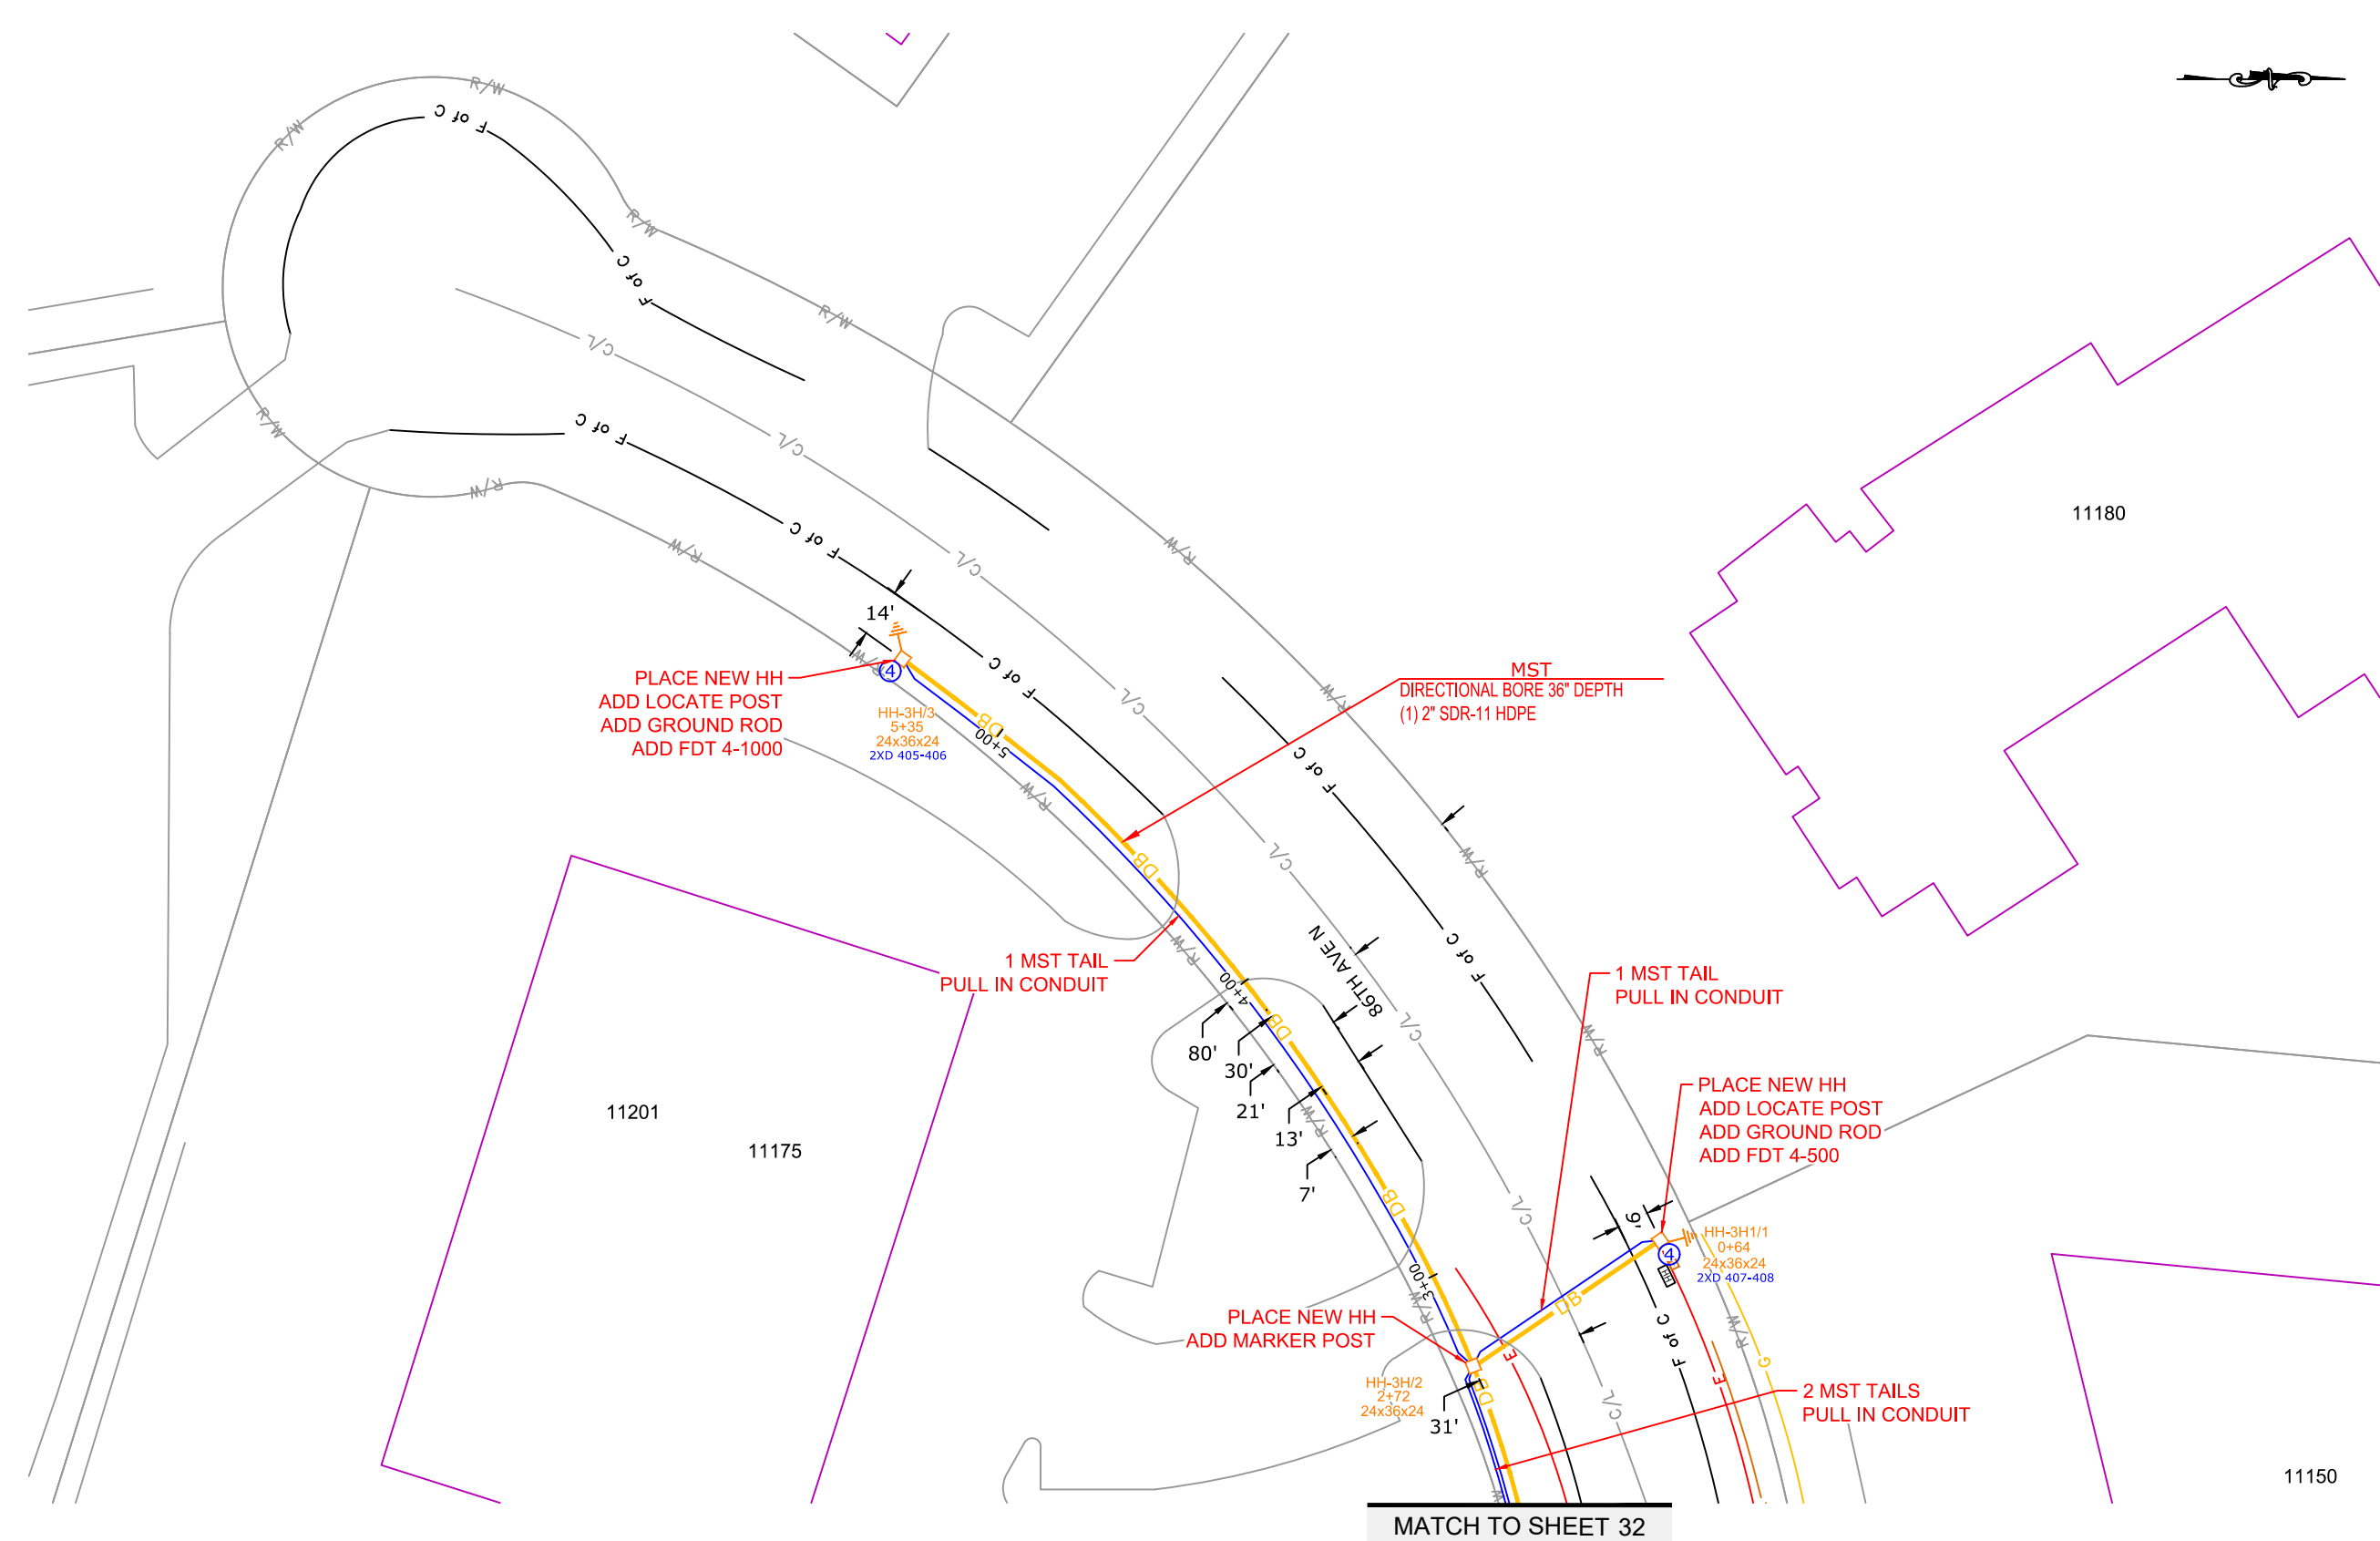

PROJECT: H1003
ALEXANDER_M
MAPLE GROVE, MN

CLARIFICATION NO.	QUANTITY

MCImetro
ACCESS TRANSMISSION SERVICES, LLC
MCI
OUTSIDE PLANT CONSTRUCTION
TITLE: FIBER OPTIC CABLE ROUTE
H1003

DATE: 8/8/19
ENGINEER: XM
DRAWN BY: XM

REVISIONS		
DATE	DESCRIPTION	INITIAL
8/2/19	Construction Package	XM
8/2/19	QC	RLB

EXCEPT AS MAY BE OTHERWISE PROVIDED BY CONTRACT, THESE DRAWINGS AND SPECIFICATIONS SHALL REMAIN THE PROPERTY OF MCI COMMUNICATIONS SERVICES, INC., BOTH BEING ISSUED IN STRICT CONFIDENCE AND SHALL NOT BE REPRODUCED, COPIED, OR USED FOR ANY PURPOSE WITHOUT SPECIFIC WRITTEN PERMISSION.

SCALE
HORIZONTAL: 1"=50'
VERTICAL: 1"=50'
MP ___ TO MP ___
SHEET 33 OF 46
FILE: H1003



PROJECT: H1003

ALEXANDER_M

MAPLE GROVE, MN

CLARIFICATION NO. QUANTITY

CLARIFICATION NO.	QUANTITY

MCImetro
ACCESS TRANSMISSION SERVICES, LLC
MCI
OUTSIDE PLANT CONSTRUCTION
TITLE: FIBER OPTIC CABLE ROUTE
H1003

DATE: 8/8/19

ENGINEER: XM

DRAWN BY: XM

REVISIONS

DATE	DESCRIPTION	INITIAL
8/2/19	Construction Package	XM
8/2/19	QC	RLB

EXCEPT AS MAY BE OTHERWISE PROVIDED BY CONTRACT,
THESE DRAWINGS AND SPECIFICATIONS SHALL REMAIN
THE PROPERTY OF MCI COMMUNICATIONS SERVICES, INC.,
BOTH BEING ISSUED IN STRICT CONFIDENCE AND SHALL
NOT BE REPRODUCED, COPIED, OR USED FOR ANY PURPOSE
WITHOUT SPECIFIC WRITTEN PERMISSION.

SCALE


HORIZONTAL: 1"=50'

VERTICAL: 1"=50'

MP TO MP


SHEET 34 OF 46

FILE: H1003

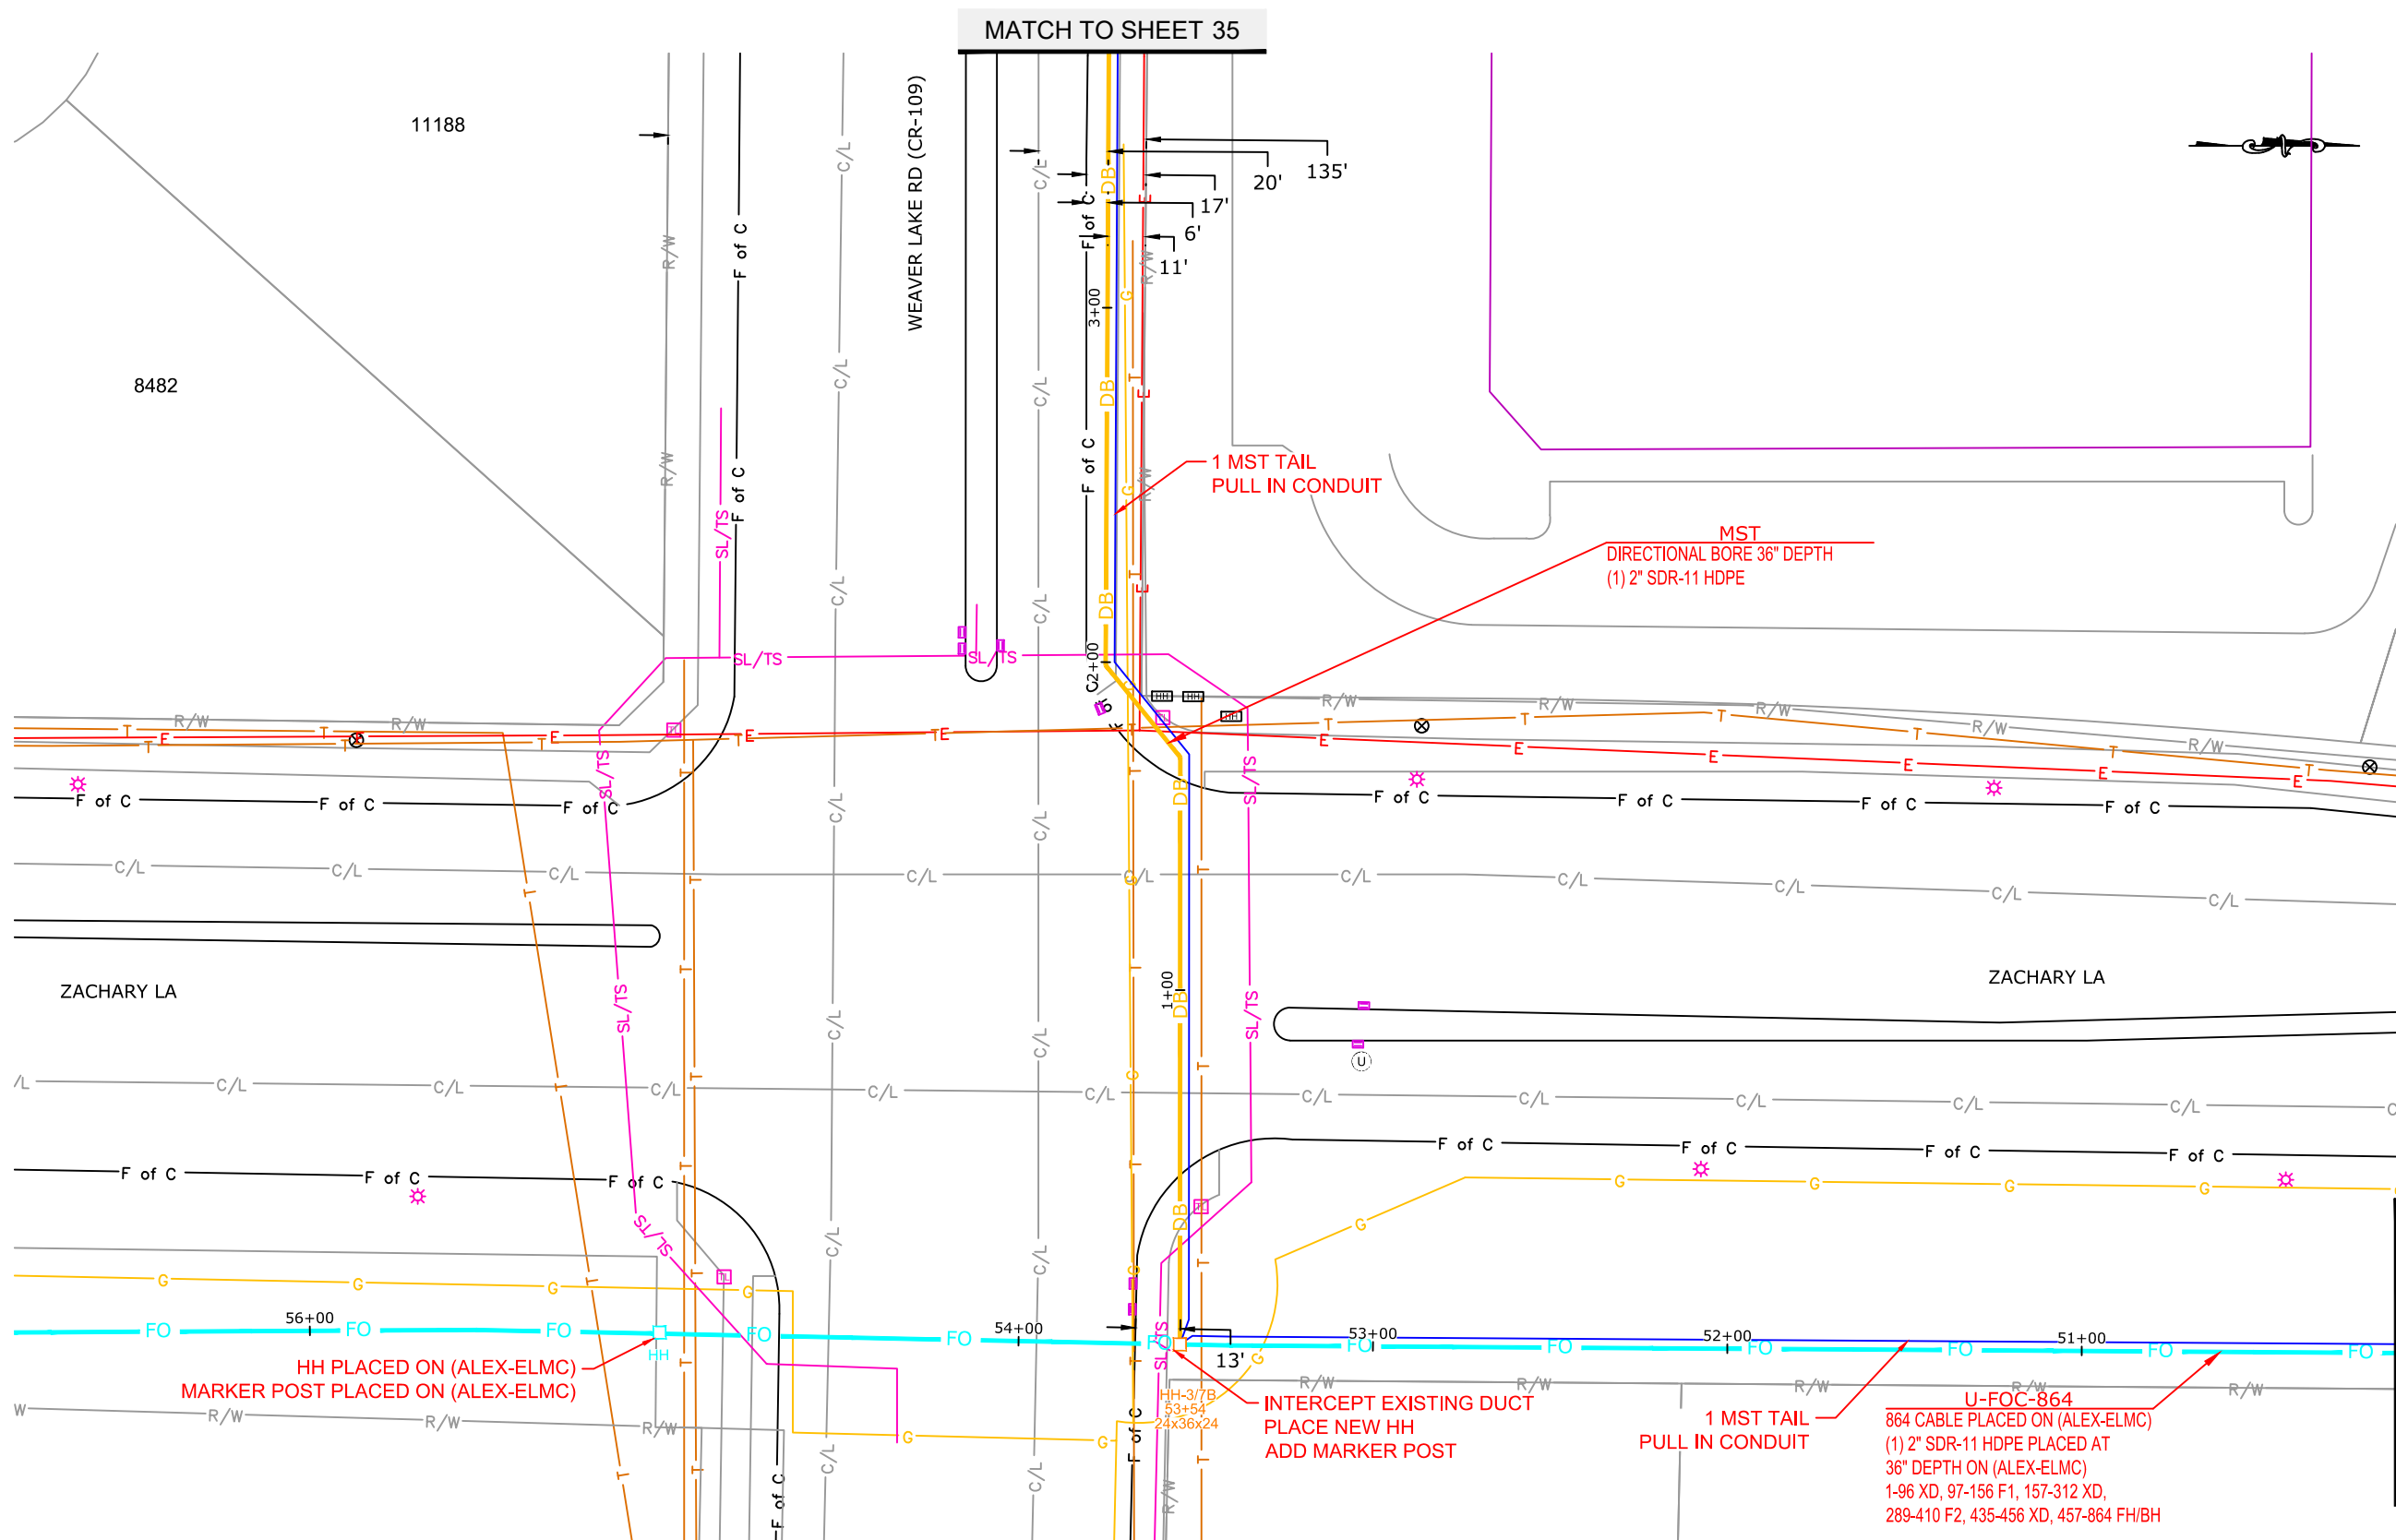

DATE	DESCRIPTION	INITIAL
8/2/19	Construction Package	XM
8/2/19	QC	RLB

EXCEPT AS MAY BE OTHERWISE PROVIDED BY CONTRACT, THESE DRAWINGS AND SPECIFICATIONS SHALL REMAIN THE PROPERTY OF MCI COMMUNICATIONS SERVICES, INC., BOTH BEING ISSUED IN STRICT CONFIDENCE AND SHALL NOT BE REPRODUCED, COPIED, OR USED FOR ANY PURPOSE WITHOUT SPECIFIC WRITTEN PERMISSION.

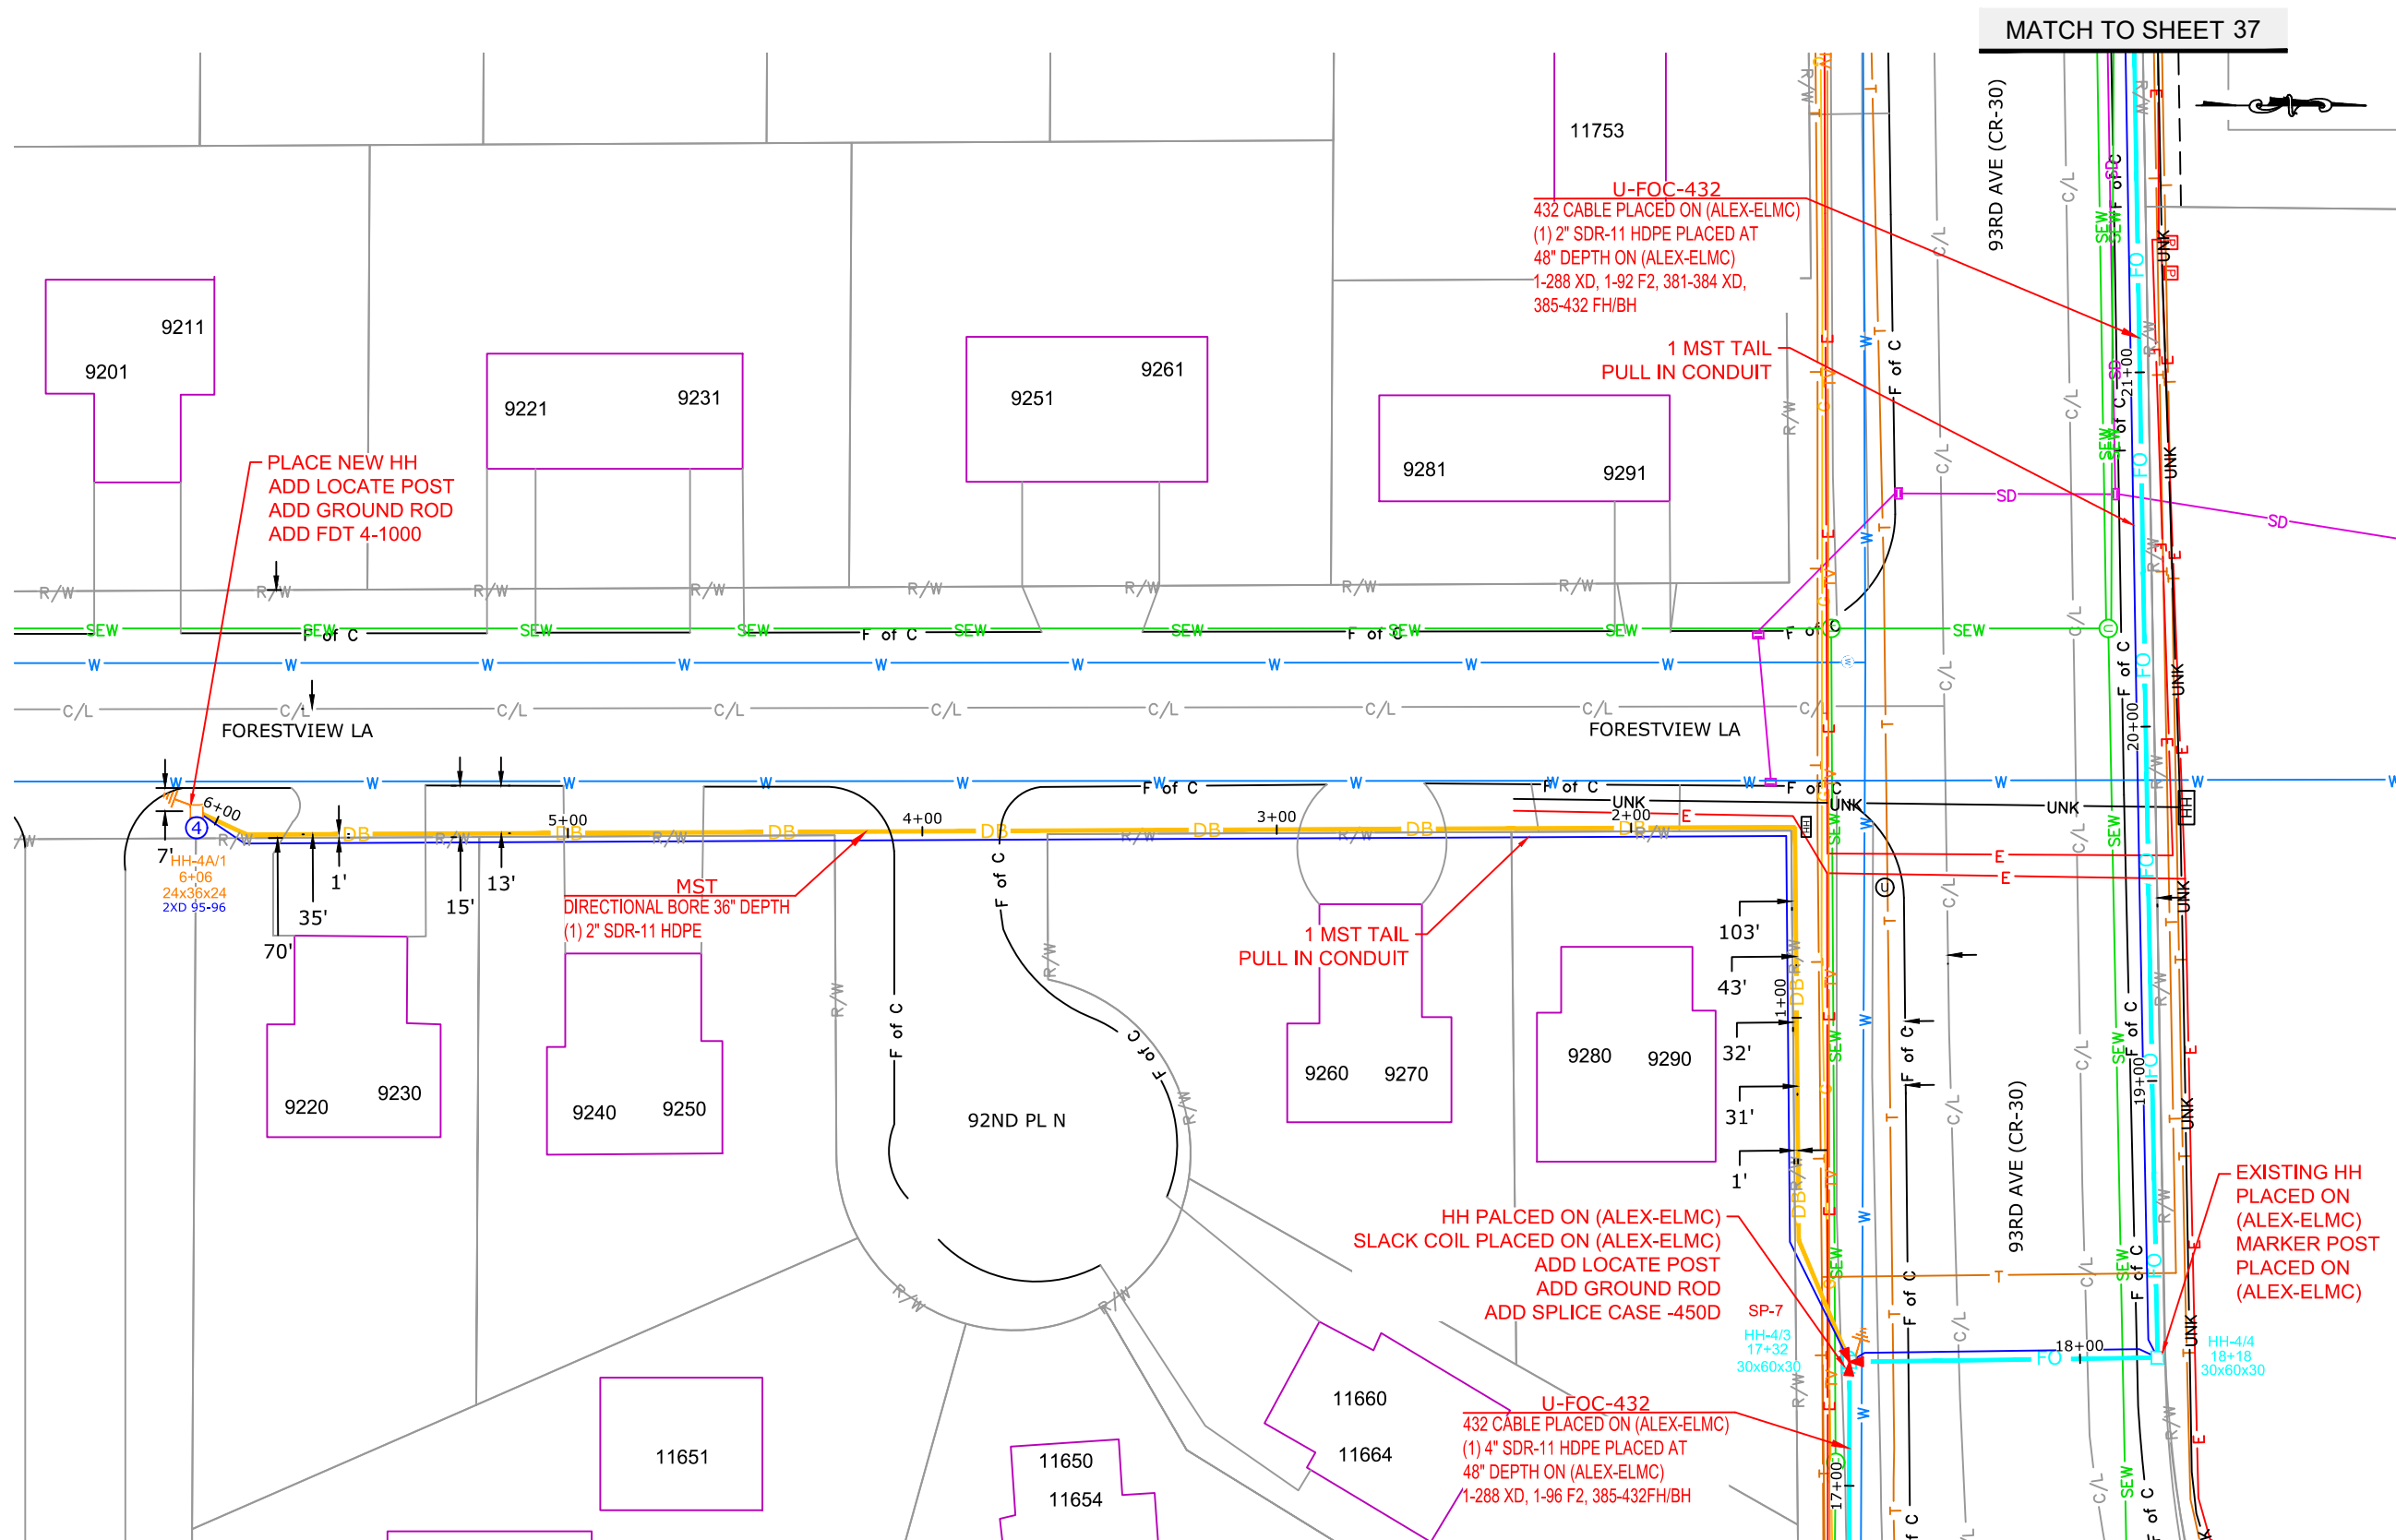

MATCH TO SHEET 37

PLACE NEW HH
ADD LOCATE POST
ADD GROUND ROD
ADD FDT 4-1000

U-FOC-432
432 CABLE PLACED ON (ALEX-ELMC)
(1) 2" SDR-11 HDPE PLACED AT
48" DEPTH ON (ALEX-ELMC)
1-288 XD, 1-92 F2, 381-384 XD,
385-432 FH/BH

1 MST TAIL
PULL IN CONDUIT

MST
DIRECTIONAL BORE 36" DEPTH
(1) 2" SDR-11 HDPE

1 MST TAIL
PULL IN CONDUIT

HH PALCED ON (ALEX-ELMC)
SLACK COIL PLACED ON (ALEX-ELMC)
ADD LOCATE POST
ADD GROUND ROD
ADD SPLICE CASE -450D

EXISTING HH
PLACED ON (ALEX-ELMC)
MARKER POST
PLACED ON (ALEX-ELMC)


U-FOC-432
432 CABLE PLACED ON (ALEX-ELMC)
(1) 4" SDR-11 HDPE PLACED AT
48" DEPTH ON (ALEX-ELMC)
1-288 XD, 1-96 F2, 385-432FH/BH

HH-4A/1
6+06
24x36x24
2XD 95-96

SP-7
HH-4/3
17+32
30x60x30

HH-4/4
18+18
30x60x30

MCI
 ACCESS TRANSMISSION SERVICES, LLC
MCI
 OUTSIDE PLANT CONSTRUCTION
 TITLE: FIBER OPTIC CABLE ROUTE
 H1003

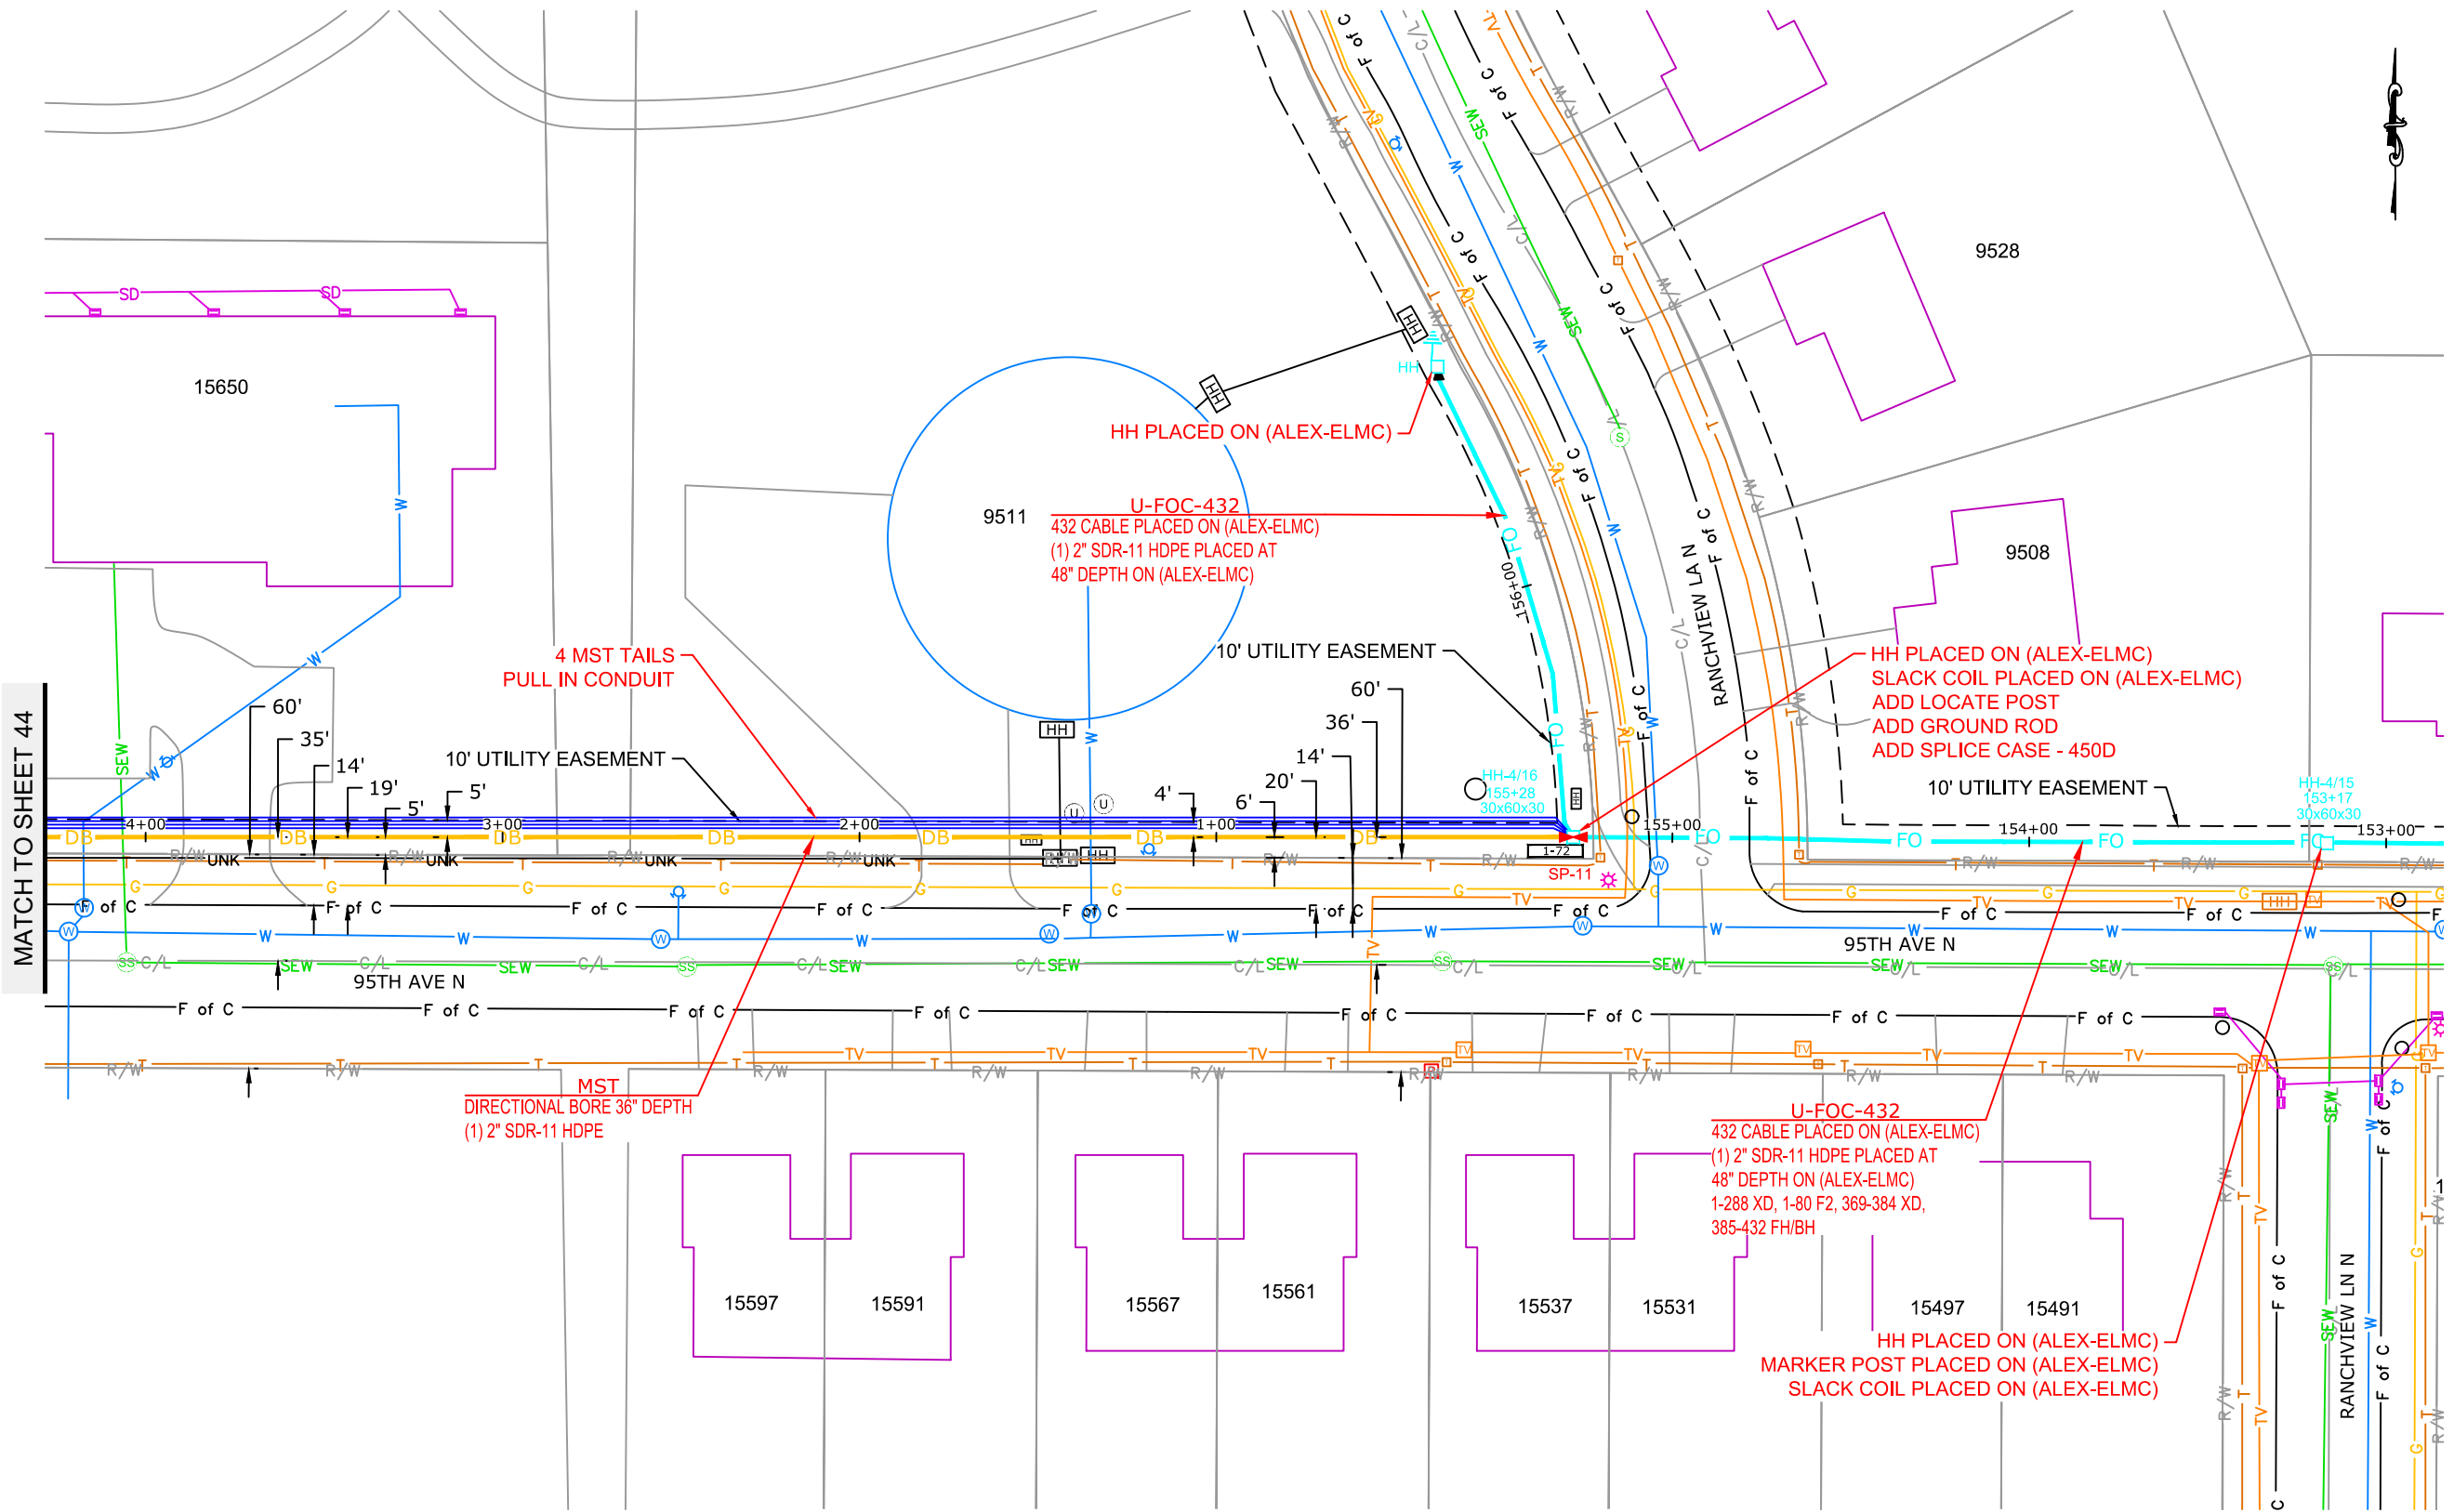

DATE: 8/8/19

ENGINEER: XM

DRAWN BY: XM

REVISIONS

DATE	DESCRIPTION	INITIAL
8/2/19	Construction Package	XM
8/2/19	QC	RLB

EXCEPT AS MAY BE OTHERWISE PROVIDED BY CONTRACT, THESE DRAWINGS AND SPECIFICATIONS SHALL REMAIN THE PROPERTY OF MCI COMMUNICATIONS SERVICES, INC., BOTH BEING ISSUED IN STRICT CONFIDENCE AND SHALL NOT BE REPRODUCED, COPIED, OR USED FOR ANY PURPOSE WITHOUT SPECIFIC WRITTEN PERMISSION.

SCALE

HORIZONTAL: 1"=50'

VERTICAL: 1"=50'

MP TO MP

SHEET 43 OF 46

FILE: H1003




PROJECT: H1003

ALEXANDER_M

MAPLE GROVE, MN

CLARIFICATION NO.	QUANTITY
-------------------	----------

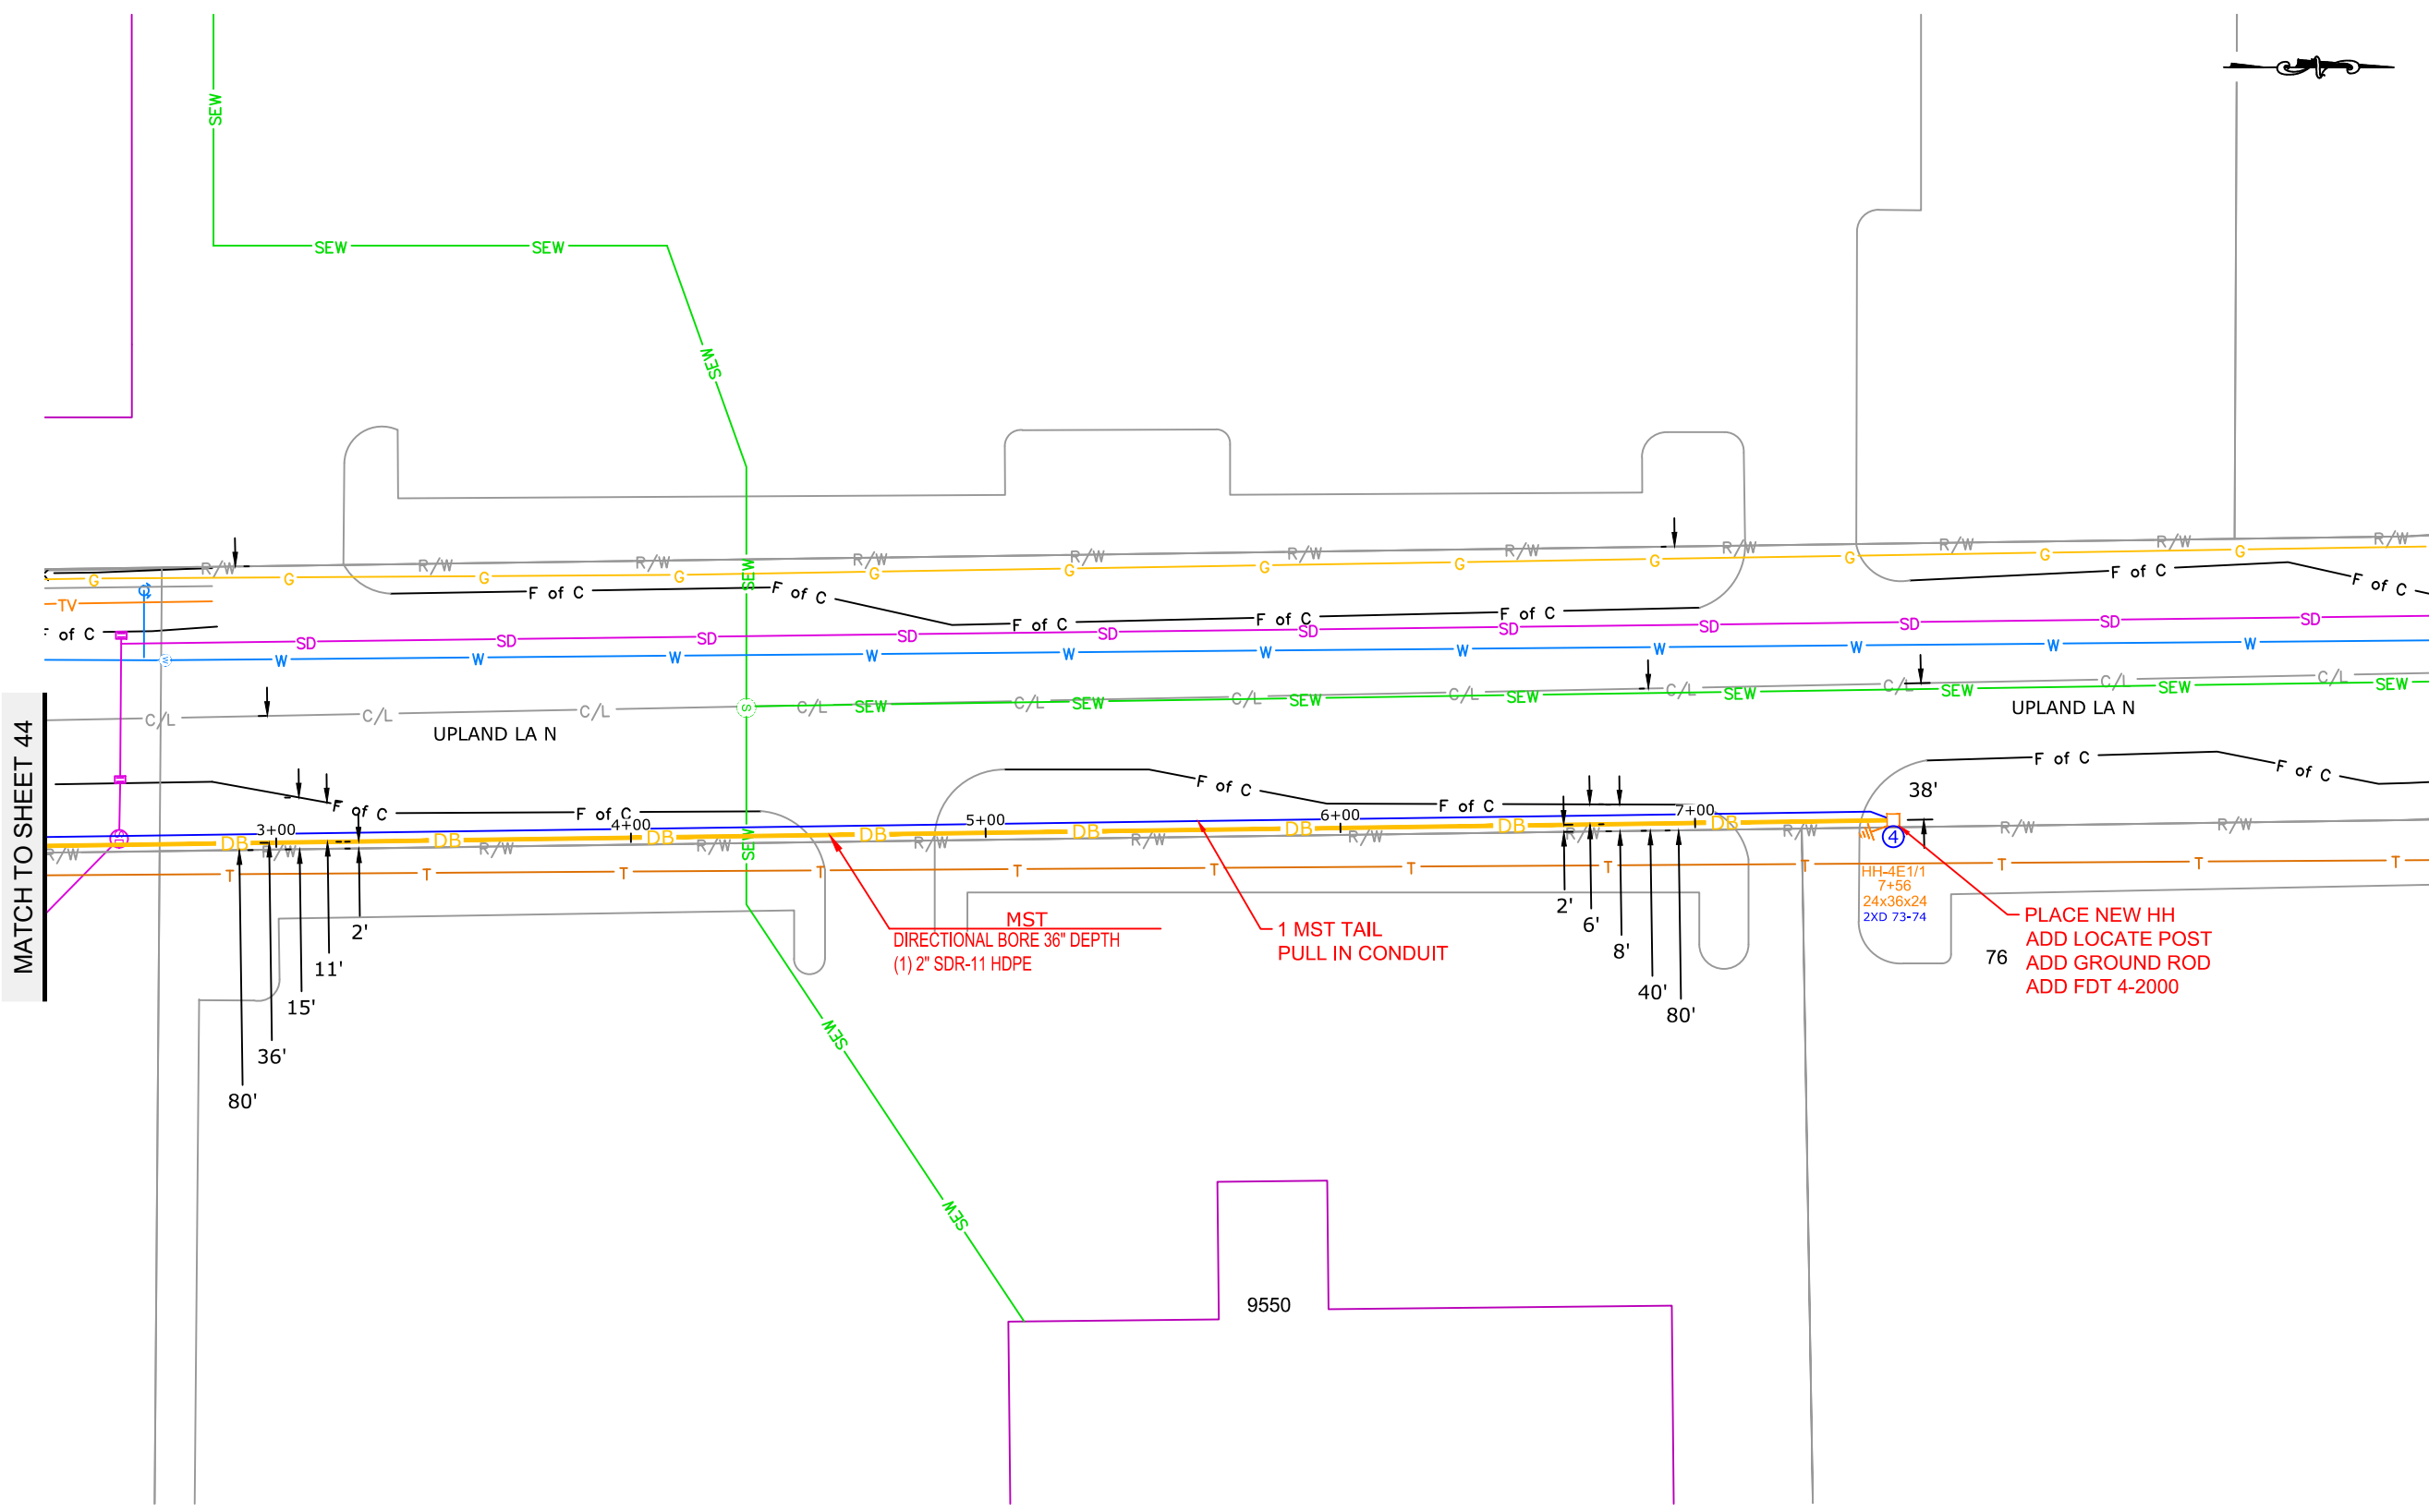

MATCH TO SHEET 44

9550

MCImetro
 ACCESS TRANSMISSION SERVICES, LLC



OUTSIDE PLANT CONSTRUCTION
 TITLE: FIBER OPTIC CABLE ROUTE

H1003

DATE: 8/8/19

ENGINEER: XM

DRAWN BY: XM

REVISIONS

DATE	DESCRIPTION	INITIAL
8/2/19	Construction Package	XM
8/2/19	QC	RLB

EXCEPT AS MAY BE OTHERWISE PROVIDED BY CONTRACT, THESE DRAWINGS AND SPECIFICATIONS SHALL REMAIN THE PROPERTY OF MCI COMMUNICATIONS SERVICES, INC., BOTH BEING ISSUED IN STRICT CONFIDENCE AND SHALL NOT BE REPRODUCED, COPIED, OR USED FOR ANY PURPOSE WITHOUT SPECIFIC WRITTEN PERMISSION.

SCALE

HORIZONTAL: 1"=50'

VERTICAL: 1"=50'

MP _____ TO MP _____

SHEET 45 **OF** 46

FILE: H1003



PROJECT: H1003

ALEXANDER_M

MAPLE GROVE, MN

CLARIFICATION NO.	QUANTITY

MCImetro
 ACCESS TRANSMISSION SERVICES, LLC
 OUTSIDE PLANT CONSTRUCTION
 TITLE: FIBER OPTIC CABLE ROUTE
 H1003

MCI
 ACCESS TRANSMISSION SERVICES, LLC
 OUTSIDE PLANT CONSTRUCTION
 TITLE: FIBER OPTIC CABLE ROUTE
 H1003

DATE: 8/8/19

ENGINEER: XM

DRAWN BY: XM

REVISIONS

DATE	DESCRIPTION	INITIAL
8/2/19	Construction Package	XM
8/2/19	QC	RLB

EXCEPT AS MAY BE OTHERWISE PROVIDED BY CONTRACT, THESE DRAWINGS AND SPECIFICATIONS SHALL REMAIN THE PROPERTY OF MCI COMMUNICATIONS SERVICES, INC., BOTH BEING ISSUED IN STRICT CONFIDENCE AND SHALL NOT BE REPRODUCED, COPIED, OR USED FOR ANY PURPOSE WITHOUT SPECIFIC WRITTEN PERMISSION.

SCALE

HORIZONTAL: 1"=50'

VERTICAL: 1"=50'

MP TO MP

SHEET 46 OF 46

FILE: H1003

