


PERMITS:
CITY OF MAPLE GROVE

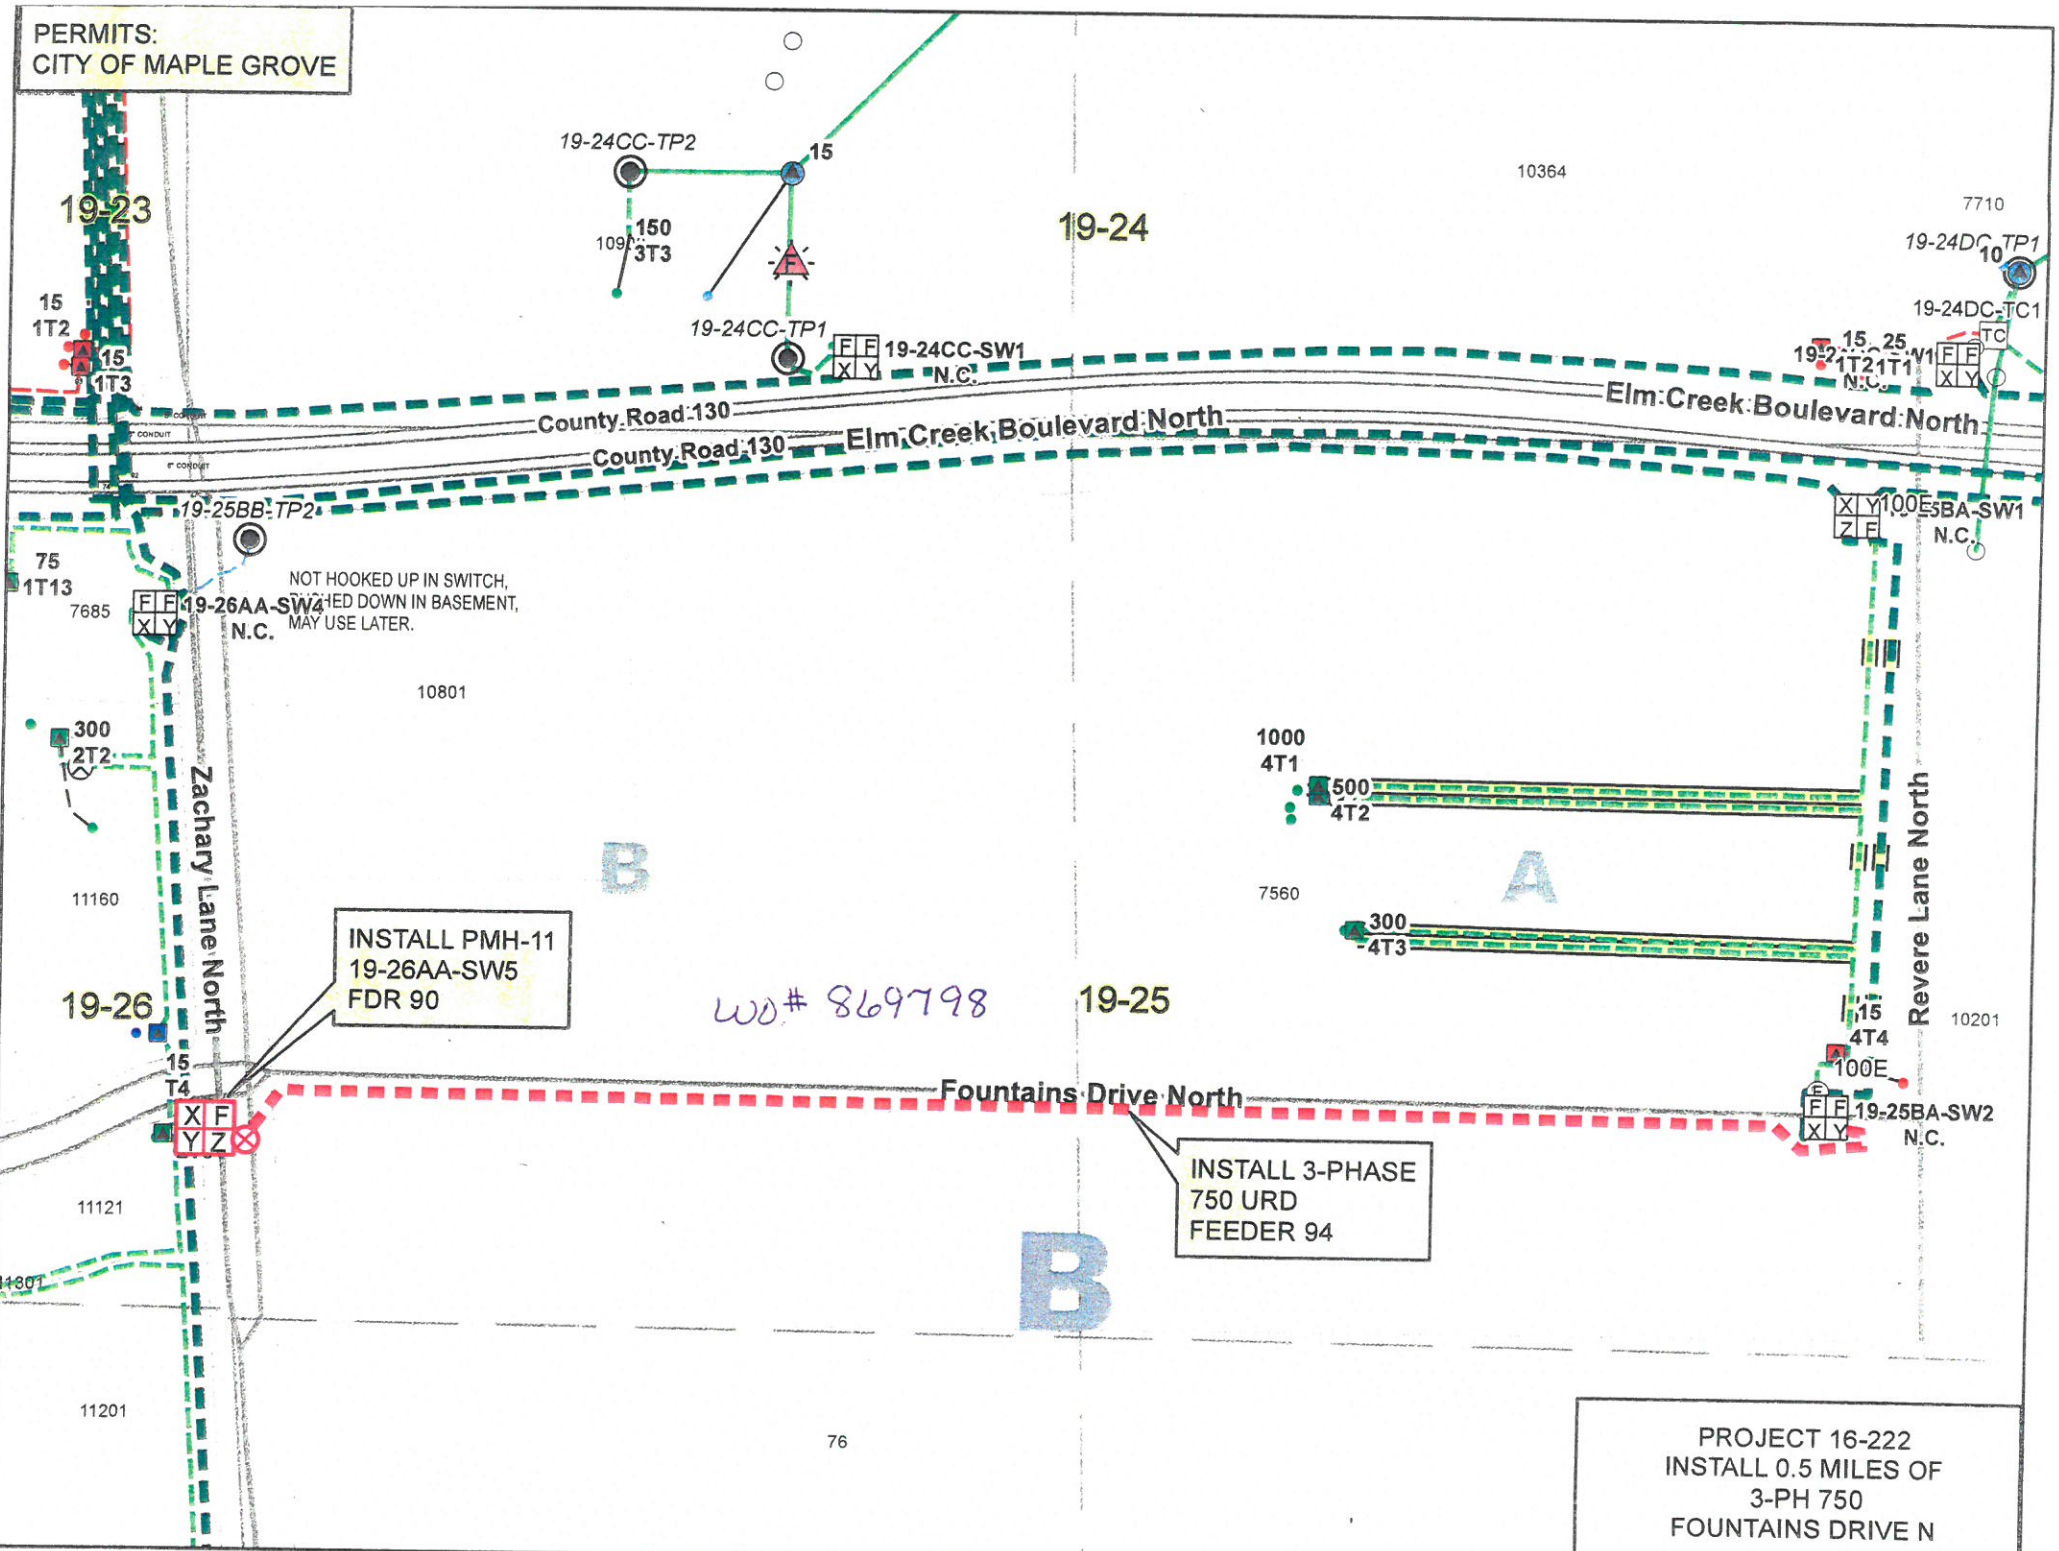

INSTALL PMH-11
19-26AA-SW5
FDR 90

INSTALL 3-PHASE
750 URD
FEEDER 94

PROJECT 16-222
INSTALL 0.5 MILES OF
3-PH 750
FOUNTAINS DRIVE N

NOT HOOKED UP IN SWITCH,
SWITCHED DOWN IN BASEMENT,
MAY USE LATER.

WD # 869798

B

A

B