

SCALE: NTS



CENTURYLINK ENGINEER: SHAWN NIESS
TELEPHONE: 651-312-5389
EMAIL: SHAWN.NIESS@CENTURYLINK.COM

CENTURYLINK CPA: MARCIE DEMAIO
TELEPHONE: 651-312-5265
EMAIL: MARCIE.DEMAIO@CENTURYLINK.COM

PROJECT NUMBER: N.617441
SITE ADDRESS: 13250 GROVE DR, MAPLE GROVE, MN 55369
COUNTY: HENNEPIN
SECTION: 22, TOWN: 119N, RANGE: 22W
COORDINATES: 45.104468, -93.448432

GOODMAN NETWORKS

PERMIT DRAWING

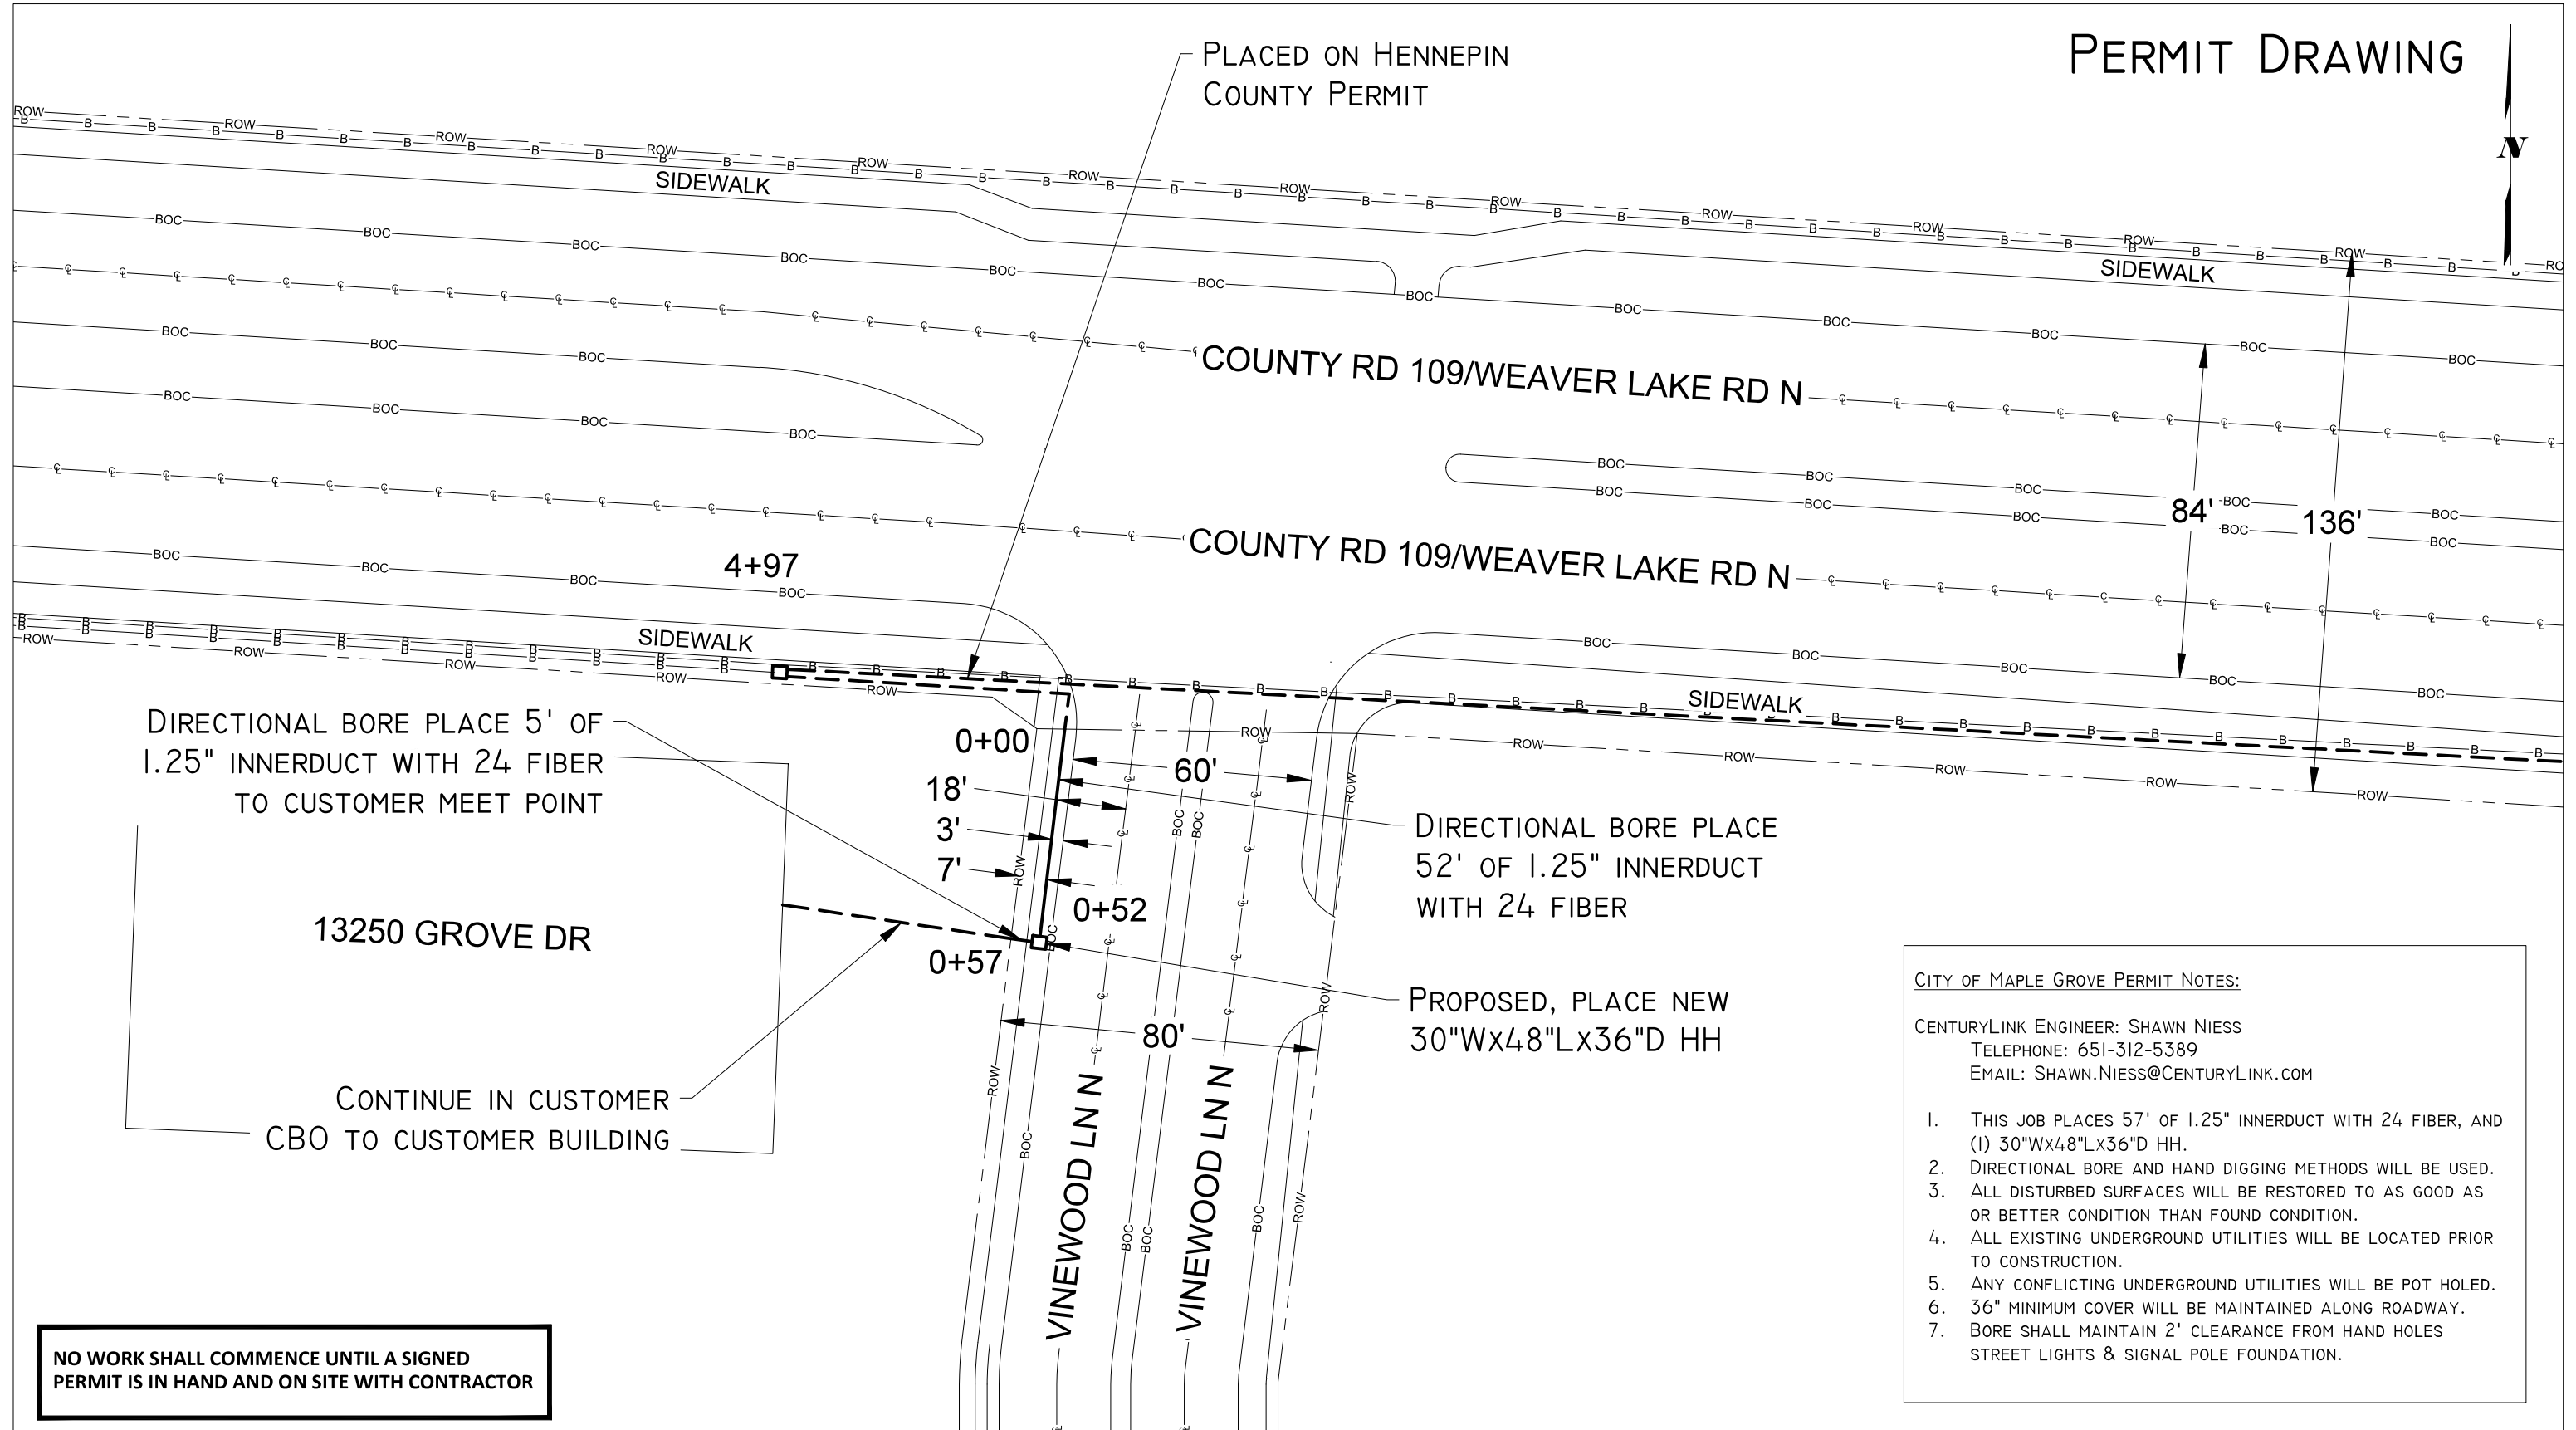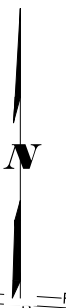

- CITY OF MAPLE GROVE PERMIT NOTES:**
- CENTURYLINK ENGINEER: SHAWN NIESS
 TELEPHONE: 651-312-5389
 EMAIL: SHAWN.NIESS@CENTURYLINK.COM
1. THIS JOB PLACES 57' OF 1.25" INNERDUCT WITH 24 FIBER, AND (1) 30"Wx48"Lx36"D HH.
 2. DIRECTIONAL BORE AND HAND DIGGING METHODS WILL BE USED.
 3. ALL DISTURBED SURFACES WILL BE RESTORED TO AS GOOD AS OR BETTER CONDITION THAN FOUND CONDITION.
 4. ALL EXISTING UNDERGROUND UTILITIES WILL BE LOCATED PRIOR TO CONSTRUCTION.
 5. ANY CONFLICTING UNDERGROUND UTILITIES WILL BE POT HOLED.
 6. 36" MINIMUM COVER WILL BE MAINTAINED ALONG ROADWAY.
 7. BORE SHALL MAINTAIN 2' CLEARANCE FROM HAND HOLES STREET LIGHTS & SIGNAL POLE FOUNDATION.

NO WORK SHALL COMMENCE UNTIL A SIGNED PERMIT IS IN HAND AND ON SITE WITH CONTRACTOR

425 MONROE ST
ANOKA, MN 55303

PERMITS REQUIRED: CITY OF MAPLE GROVE
 W/C: MPGVMNXA
 CPA: MDEMAIO

CONTACT PERSON: SHAWN NIESS
 PHONE: 651-312-5389
 FAX:
 EMAIL: SHAWN.NIESS@CENTURYLINK.COM

JOB: N.617441
 Loc.: 13250 GROVE DR
 MAPLE GROVE, MN 55369

DRAWING SYMBOLS

STREET LIGHT	FIRE HYDRANT	VALVE	MANHOLE
STORM DRAIN	UTILITY POLE	EXISTING PED/CABINET	TREE

SCALE: 1" = 40'

SHEET: 2 OF 2