


DATE	11/15/17
BY	W.P.
CHECKED	W.P.
SCALE	AS SHOWN
PROJECT	11800 80TH AVE N
SHEET NO.	103
TOTAL SHEETS	103

NO.	1
DESCRIPTION	REPLACE DC8 WITH UNBALANCED 3WAY
DATE	11/15/17
BY	W.P.
CHECKED	W.P.
SCALE	AS SHOWN
PROJECT	11800 80TH AVE N
SHEET NO.	103
TOTAL SHEETS	103

**RF MDU DESIGN
FOR BOTTINEAU RIDGE #2
11800 80TH AVE N
MAPLE GROVE MN
MNMPGR103 (D-B18-1)
JB # 189946**

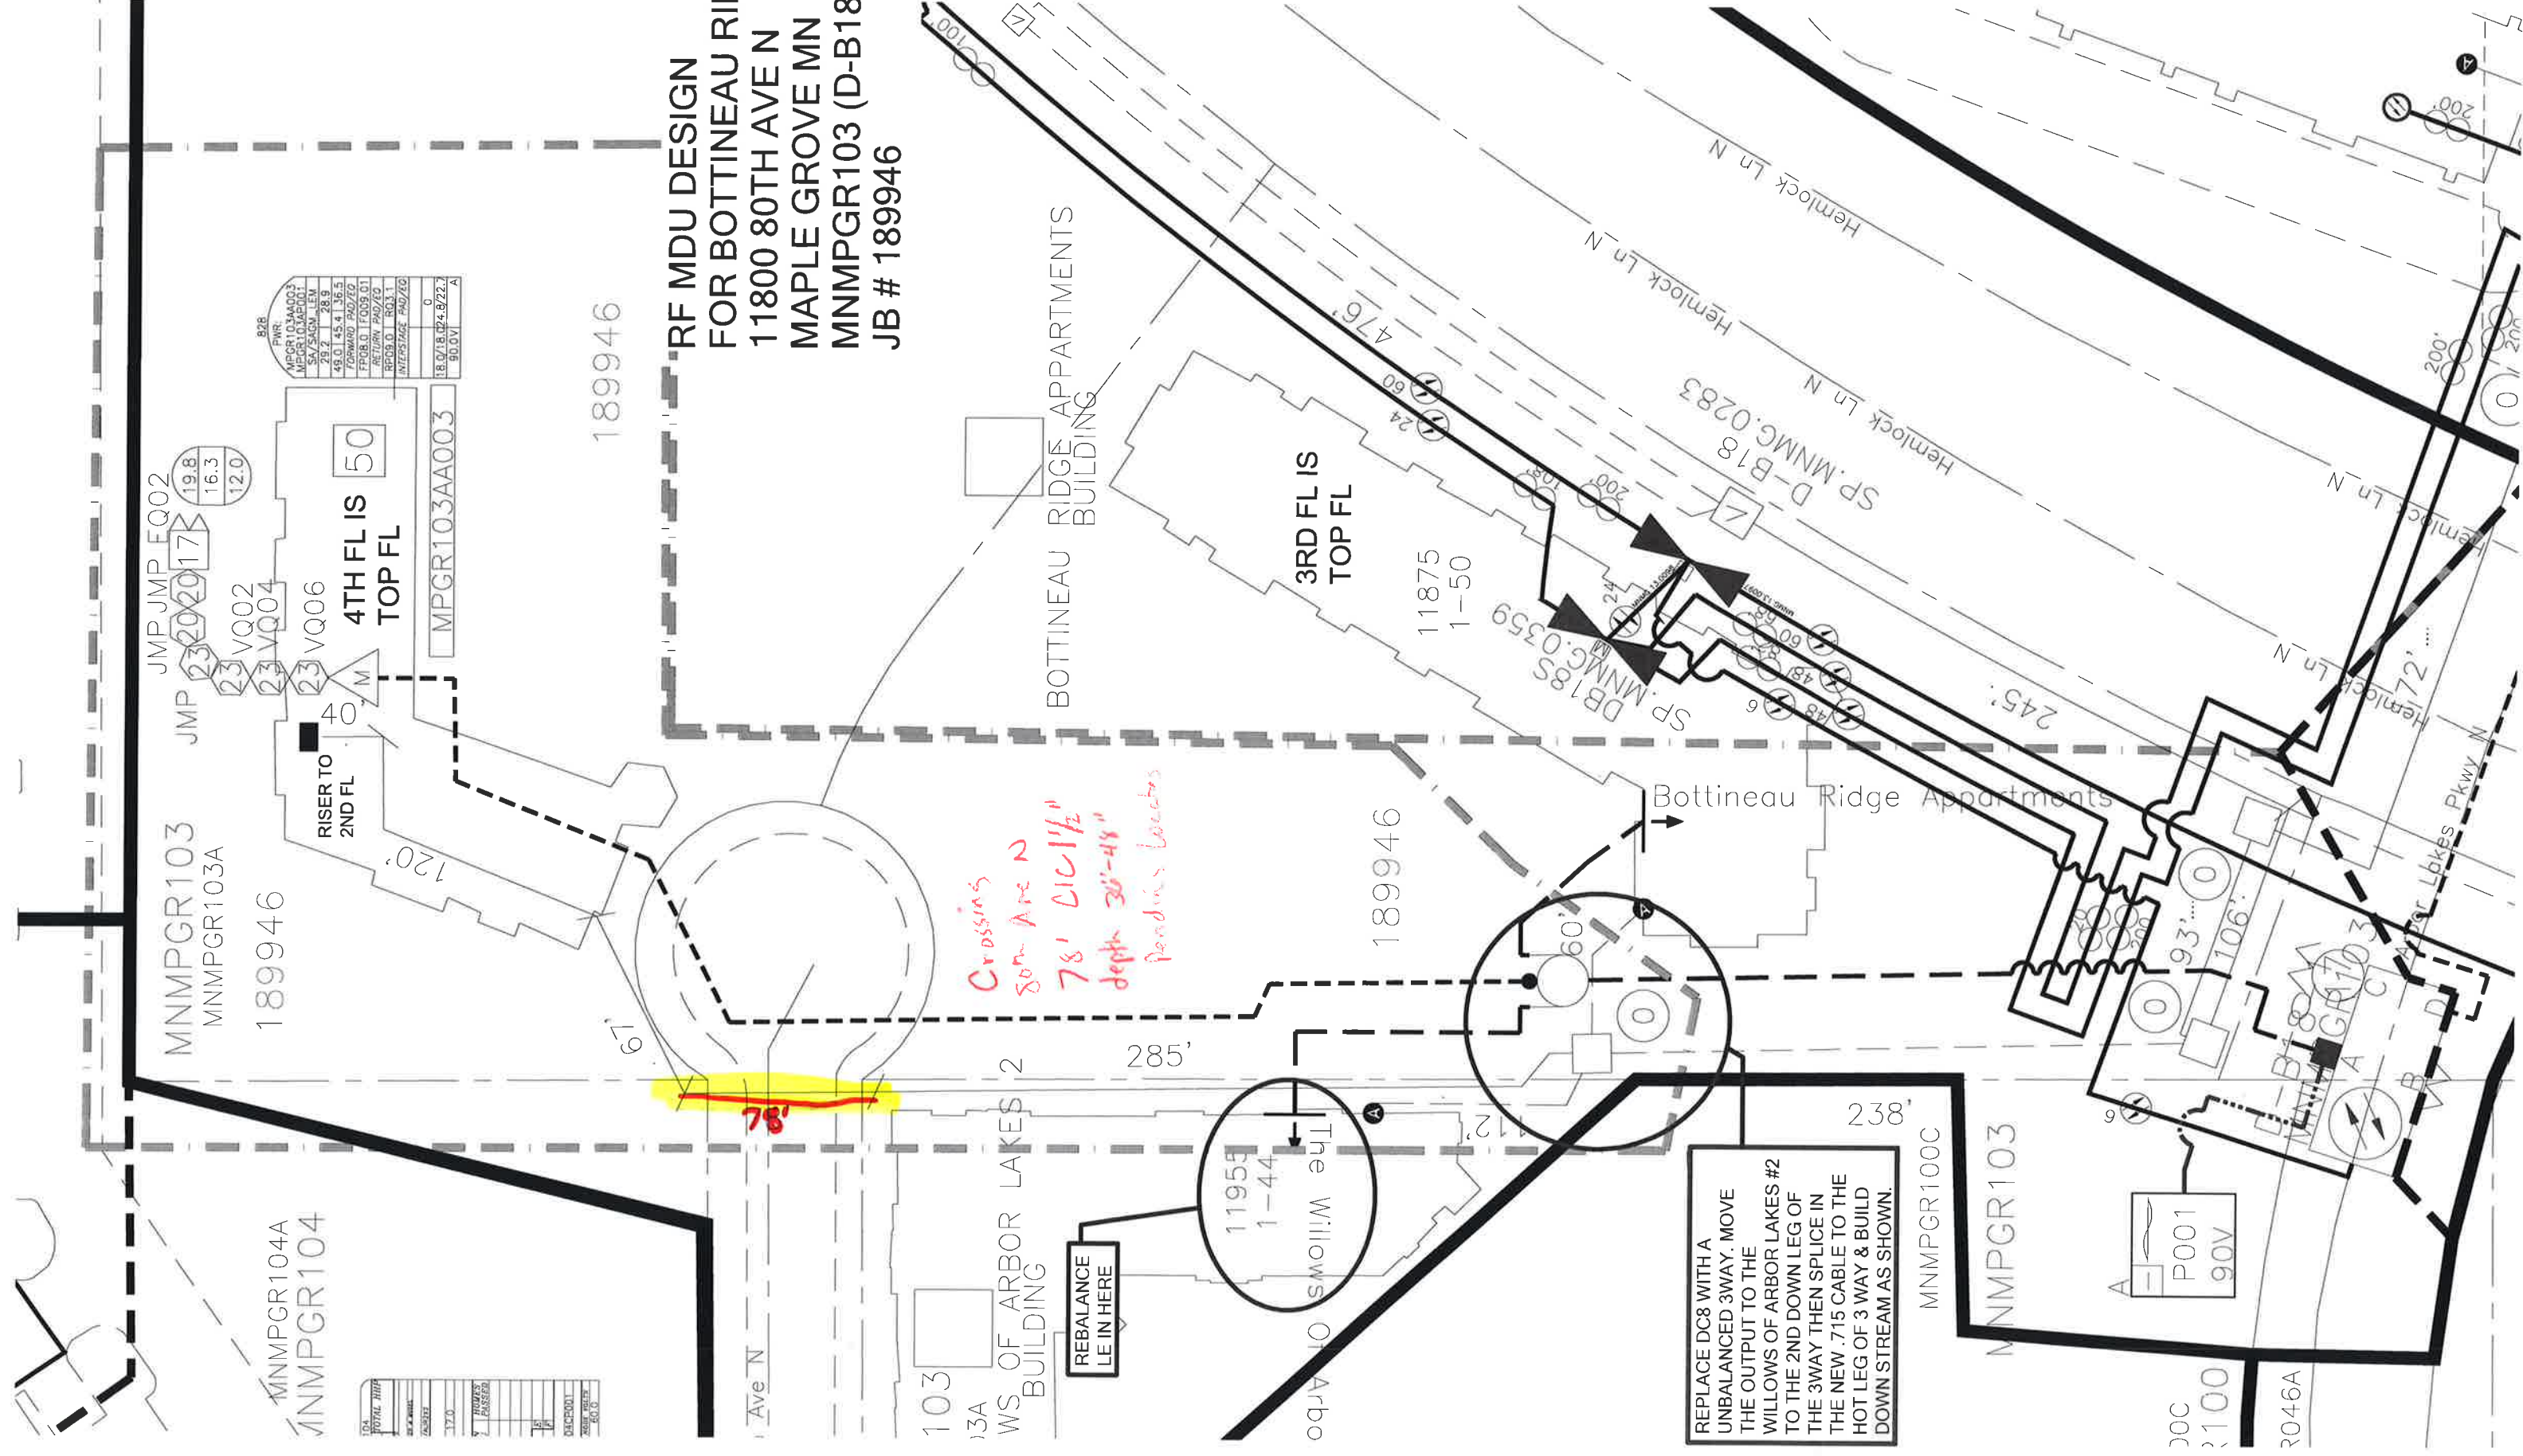

REBALANCE LE IN HERE

REPLACE DC8 WITH A UNBALANCED 3WAY. MOVE THE OUTPUT TO THE WILLOWS OF ARBOR LAKES #2 TO THE 2ND DOWN LEG OF THE 3WAY THEN SPLICE IN THE NEW .715 CABLE TO THE HOT LEG OF 3 WAY & BUILD DOWN STREAM AS SHOWN.

Crossing
80m Ave N
78' DIC 1 1/2"
depth 36"-48"
Pending Locates

MNMPGR103
MNMPGR103A

189946

MNMPGR104A
MNMPGR104

189946

189946

238'

MNMPGR100C

MNMPGR103

200

2046A

Hemlock Ln N

Hemlock Ln N

Hemlock Ln N

Hemlock Ln N

Hemlock Ln N

Hemlock Ln N

D-B18
SP.MNMG.0283

DB18S
SP.MNMG.0359

D-B18-1
MNMPGR103

A

B

C

D

P001
90V

11955
1-44

11875
1-50

3RD FL IS
TOP FL

RISER TO
2ND FL

4TH FL IS
TOP FL

MPGR103AA003

JMP JMP EQ02

JMP

19.8
16.3
12.0

VQ02

VQ04

VQ06

NO.	1
DESCRIPTION	REPLACE DC8 WITH UNBALANCED 3WAY
DATE	11/15/17
BY	W.P.
CHECKED	W.P.
SCALE	AS SHOWN
PROJECT	11800 80TH AVE N
SHEET NO.	103
TOTAL SHEETS	103

DATE	11/15/17
BY	W.P.
CHECKED	W.P.
SCALE	AS SHOWN
PROJECT	11800 80TH AVE N
SHEET NO.	103
TOTAL SHEETS	103