

REPLACE 1/0 URD FROM 19-35CC-SW1 TO 4T6


INSTALL 1/0 URD

REPLACE 1/0 URD BETWEEN 4T3 AND 19-35CD-SW1

ABANDON CABLE BETWEEN 4T6 AND 4T5

REPLACE 1/0 URD BETWEEN 4T5 AND 4T4

MAGNOLIA LN N
REPLACE 1-PH 1/0 URD
MAP 19-35CC

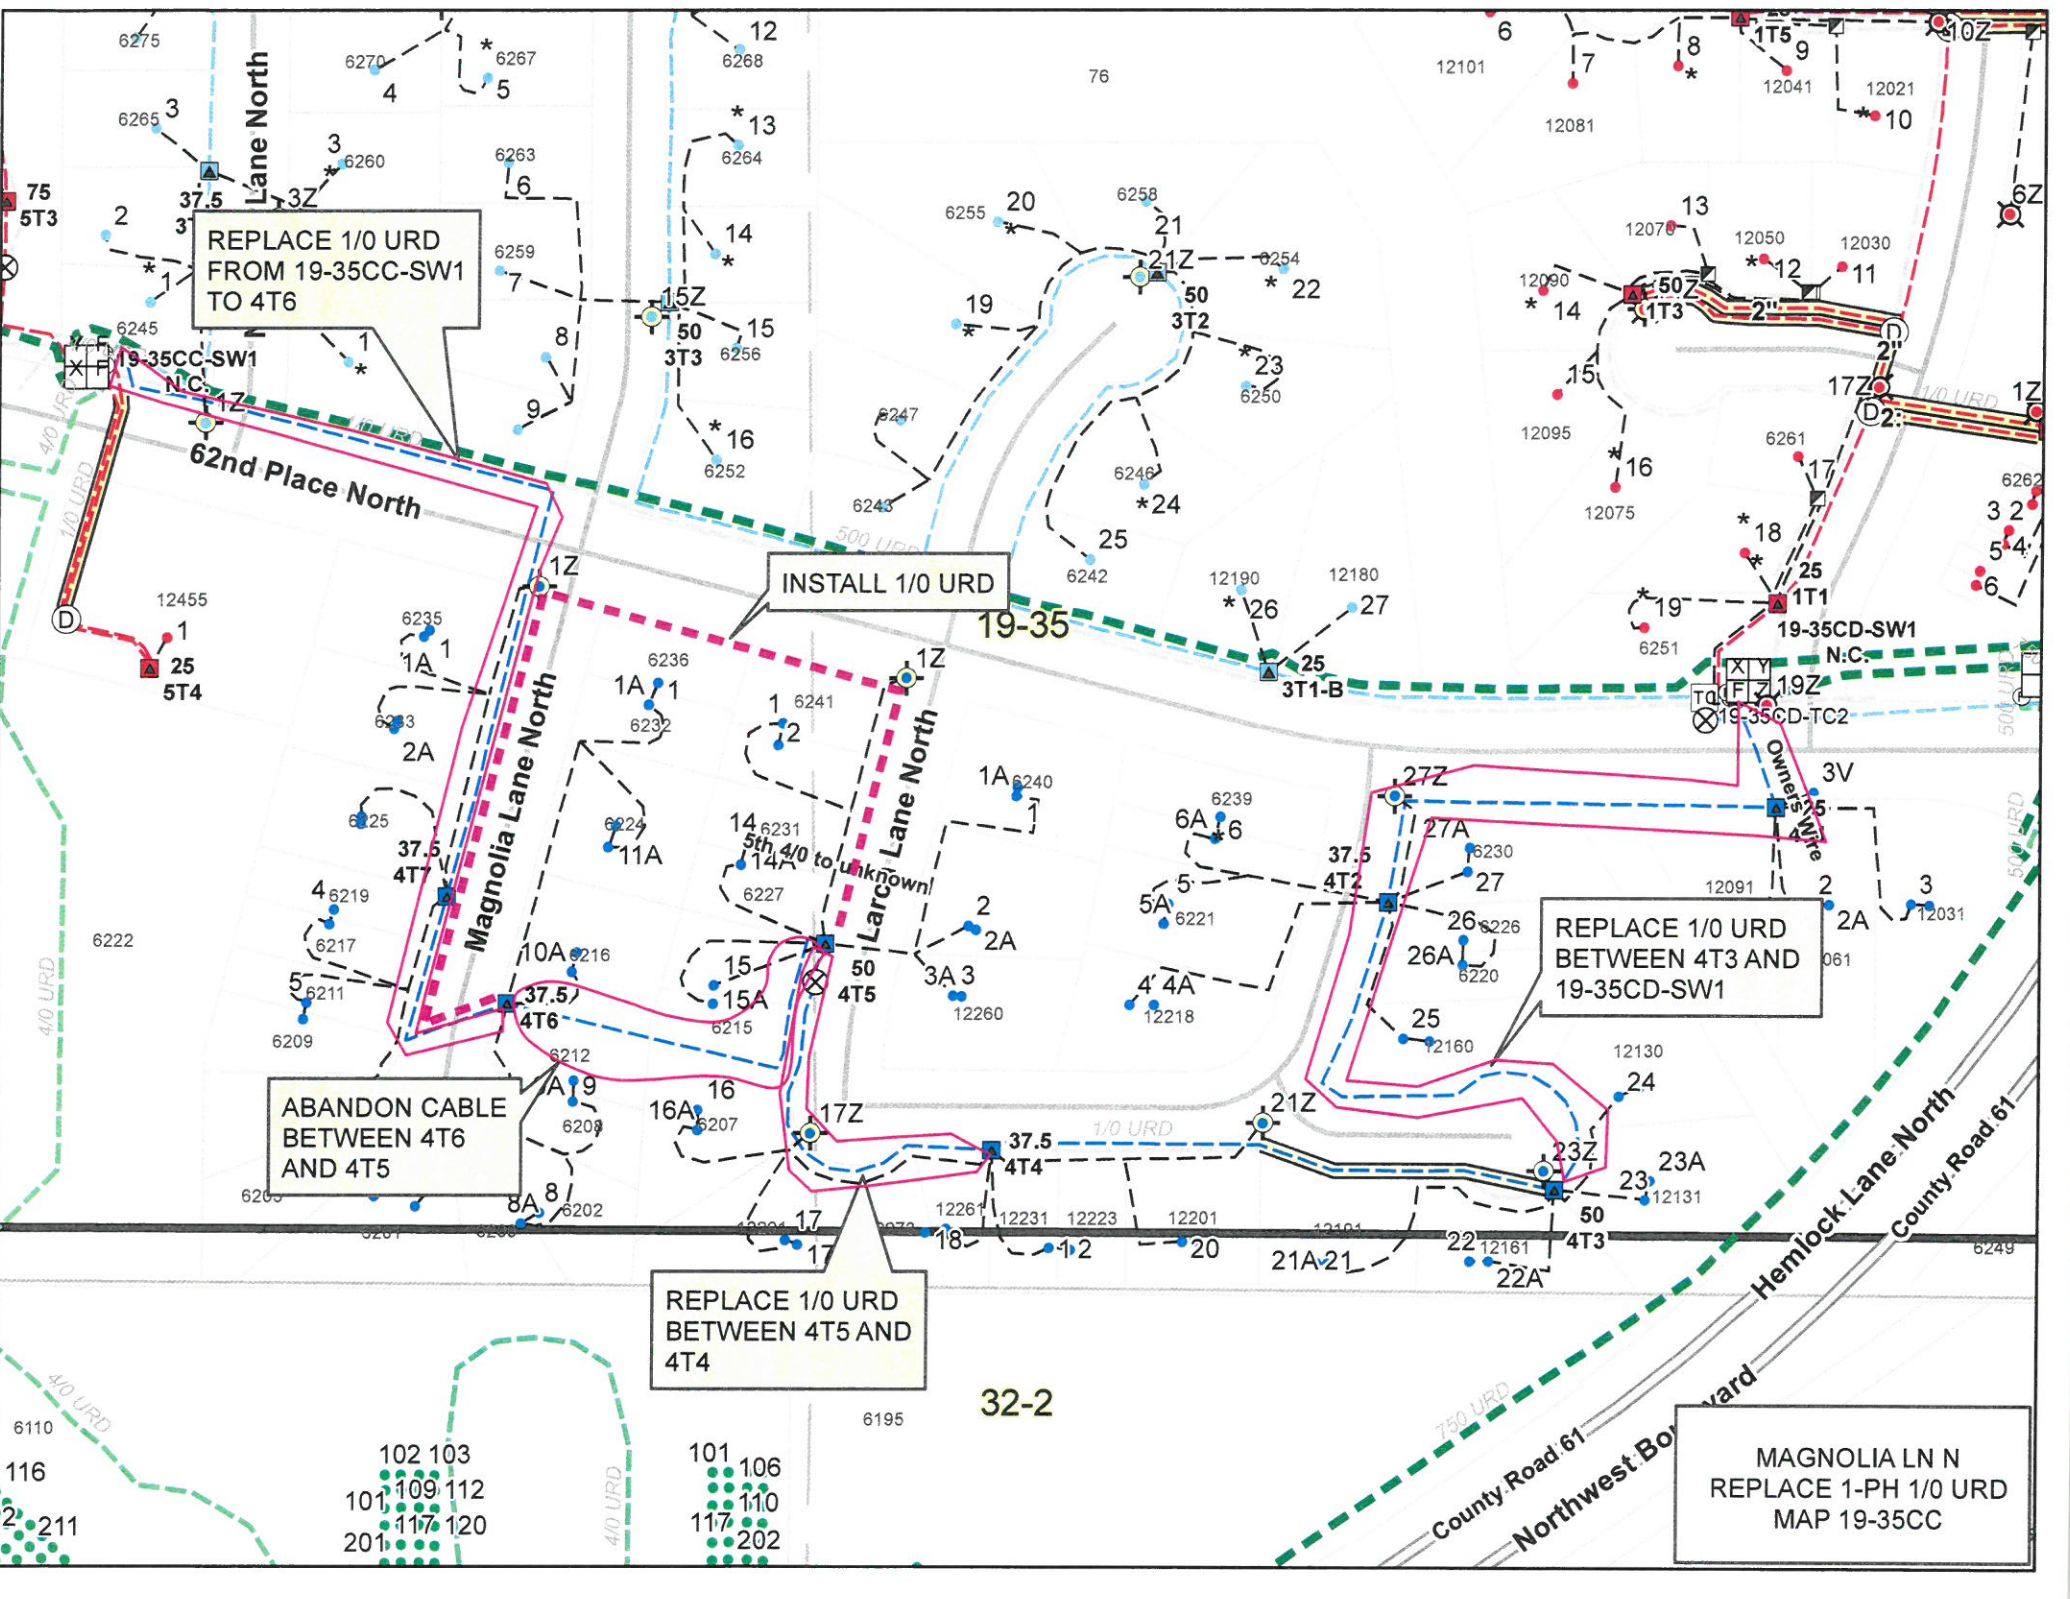

32-2