

10971 104TH PL N
 ID: 35557661
 POI: K190 D01
 WCR321/C/7.9KV



TASK 1: DIRECTIONAL BORE
 BORE IN 80' OF 1/0 AL UG TRIPLEX CABLE P1 TO P2

TASK 2: TERMINATION
 TERMINATE AT P1 AND P2

TASK 3: RESTORATION

TASK 4: REMOVE ADD-A-PHASE

NOTE: ABANDON EXISTING SVC CABLE IN PLACE
 REPLACE PADLOCK ON TRANSFORMER
 REMOVE LANDSCAPE ROCK AND PAVERS AT METER

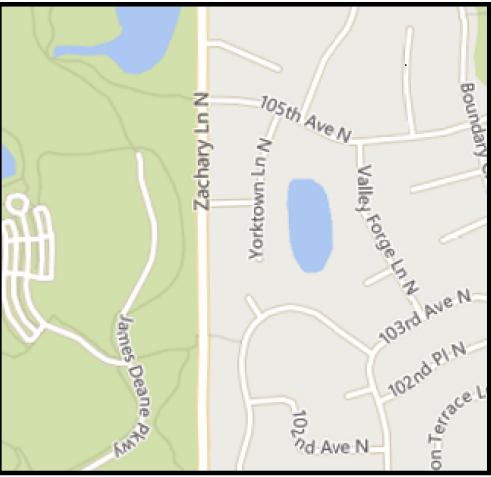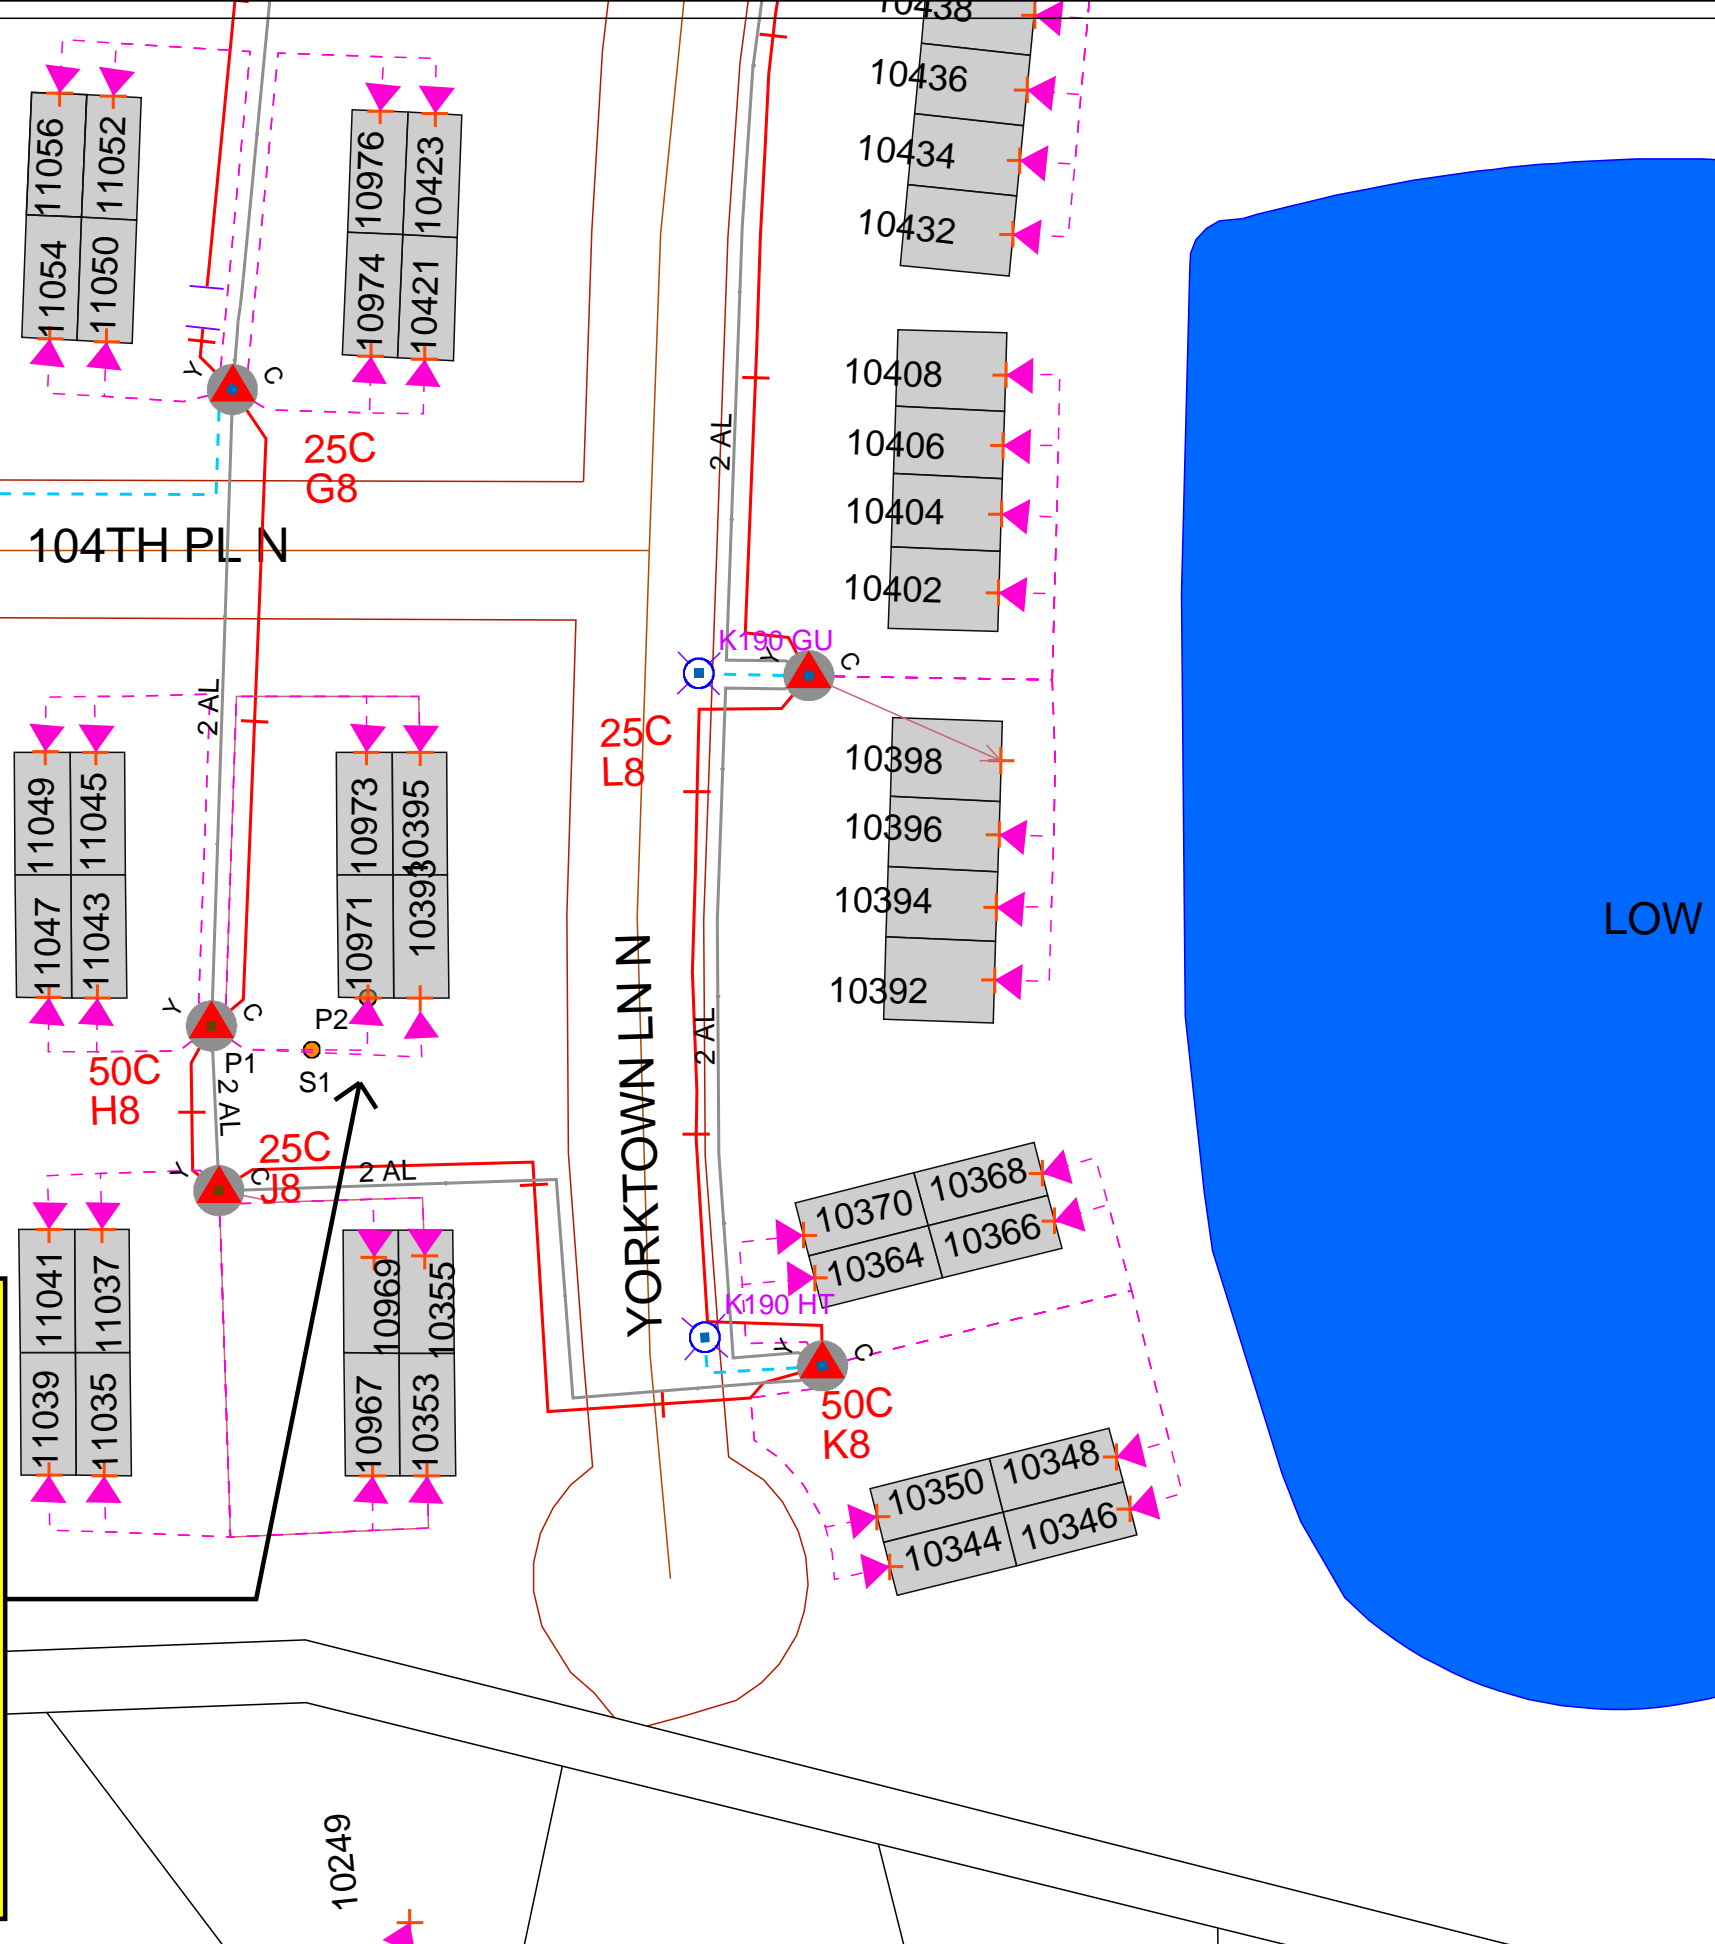

| Work Order Information | |
|------------------------|-------------------|
| Service Request # | : |
| Design Number | : 00000932768 |
| Designer/Planner ID | : 243322 |
| Designer/Planner Name | : Grosko, Deborah |
| Designer/Planner Ph # | : (816) 414-1113 |
| Manager Approval | : |

| Joint Utility | |
|---------------|----|
| E: | G: |
| T: | C: |

| Design Location | |
|-----------------|-------------------------------|
| Division | : Maple Grove |
| County | : Hennepin |
| City | : Maple Grove |
| Address | : 10971 104th Pl N |
| T: 119N | R: 22W S: 1 |
| Map # | : K51090 Permit : Maple Grove |

| Electric | |
|----------------|----------------|
| Feeder: WCR321 | Voltage: 7.9kV |
| Phase: C | Bkup Dev ID: |

| Gas | |
|----------|------------|
| System | : Pressure |
| Size | : Material |
| Dead End | : |

Work Order # : 00000104474052
 Date: 03/25/2020
 Sketch: 1 Of 1 Sketch Data
 Scale: 1" equals 70'



- CONSTRUCTION USE ONLY**
- NO CHANGES (BUILT AS DESIGNED)
 - CHANGES MADE AS INDICATED (ALL URD MUST HAVE ACTUAL MEASUREMENTS FROM THE FIELD SITE)

RFO _____
 FOREMAN _____ DATE _____
 TEAM LEADER _____

DISCLAIMER: THERE ARE NO REPRESENTATIONS OR WARRANTIES (EXPRESS OR IMPLIED) ABOUT THE ACCURACY OF THIS PRINT. THIS PRINT IS PROVIDED WITH NO CLAIM AS TO PRINT COMPLETENESS, TIMELINESS, ACCURACY OF CONTENT OR USEFULNESS. STATE LAW REQUIRES ANYONE DIGGING, GRADING OR EXCAVATING TO OBTAIN A PRIOR FIELD LOCATE OF ALL UTILITIES; THIS PRINT DOES NOT DISCHARGE THIS REQUIREMENT OR ANY OTHER REQUIREMENT. THE COMPANY AND ITS AFFILIATES ASSUME NO LEGAL RESPONSIBILITY OR LIABILITY FOR THE RECIPIENT'S USE (OR ANY OTHER PARTIES' USE) OF THE PRINT, INCLUDING THE RECIPIENT'S INTENDED PURPOSE IN USING THE PRINT. NO COMPANY EMPLOYEE OR OTHER PARTY HAS BEEN AUTHORIZED TO PROVIDE THIS PRINT FOR PLANNING OR ESTIMATING PURPOSES; RELY ON THIS PRINT AT YOUR OWN RISK. BY ACCEPTING THIS PRINT, THE RECIPIENT & ANY OTHER PARTY RECEIVING A COPY OF THE PRINT ACKNOWLEDGES AND AGREES TO THIS DISCLAIMER. For All Field Locates Call 811