


SKETCH

MGC# 20-2079
WO# 94165898

MAPLE GROVE

TAP --- 63' RLBL
COVER --- 41"

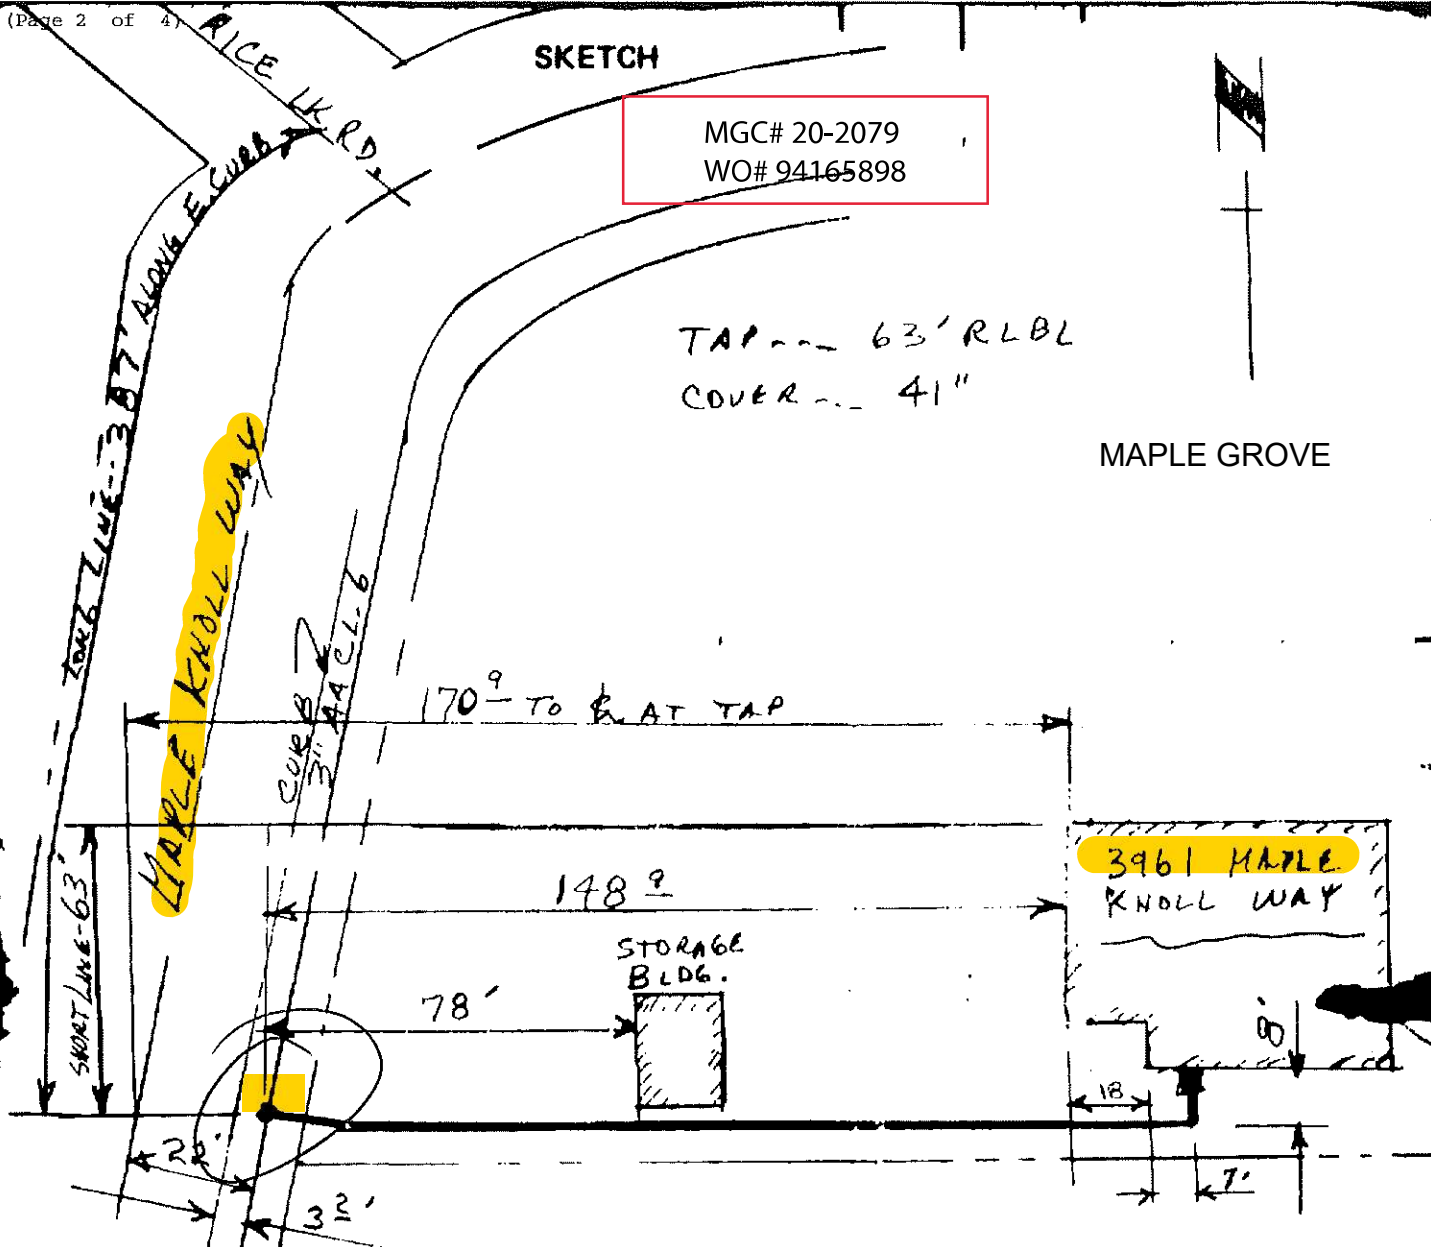

Main Location

- Boulevard
- Roadway
- Alley
- Easement
- Other _____

Surface Disturbed

- Concrete
- Bituminous
- Oiled
- Gravel
- Other _____

Complete Form 33R or 649

Soil CLAY

Coatings

- Steel Service Pipe
- Coal Tar Enamel
- Scotchkote #202
- Scotchkote #212
- X-Thru-Coat
- Other _____

Steel Fittings

- Black Mastic
- Plastic Tape
- Other _____

Casing

- Yes No
- Show casing on _____

Valve in Roadway Cover

- Yes No
- Type _____ Size _____
- Location Blvd Rdwy
- _____ ft. _____
- _____ ft. _____
- _____ ft. _____

Protective Sleeves

- Riser
- Main

Basement

- Yes No