


GENERAL LOCATION ONLY.  
DO NOT USE TO LOCATE FOR EXCAVATION.  
CALL 1-800-252-1166 FOR ONSITE LOCATIONS AND STAKING.

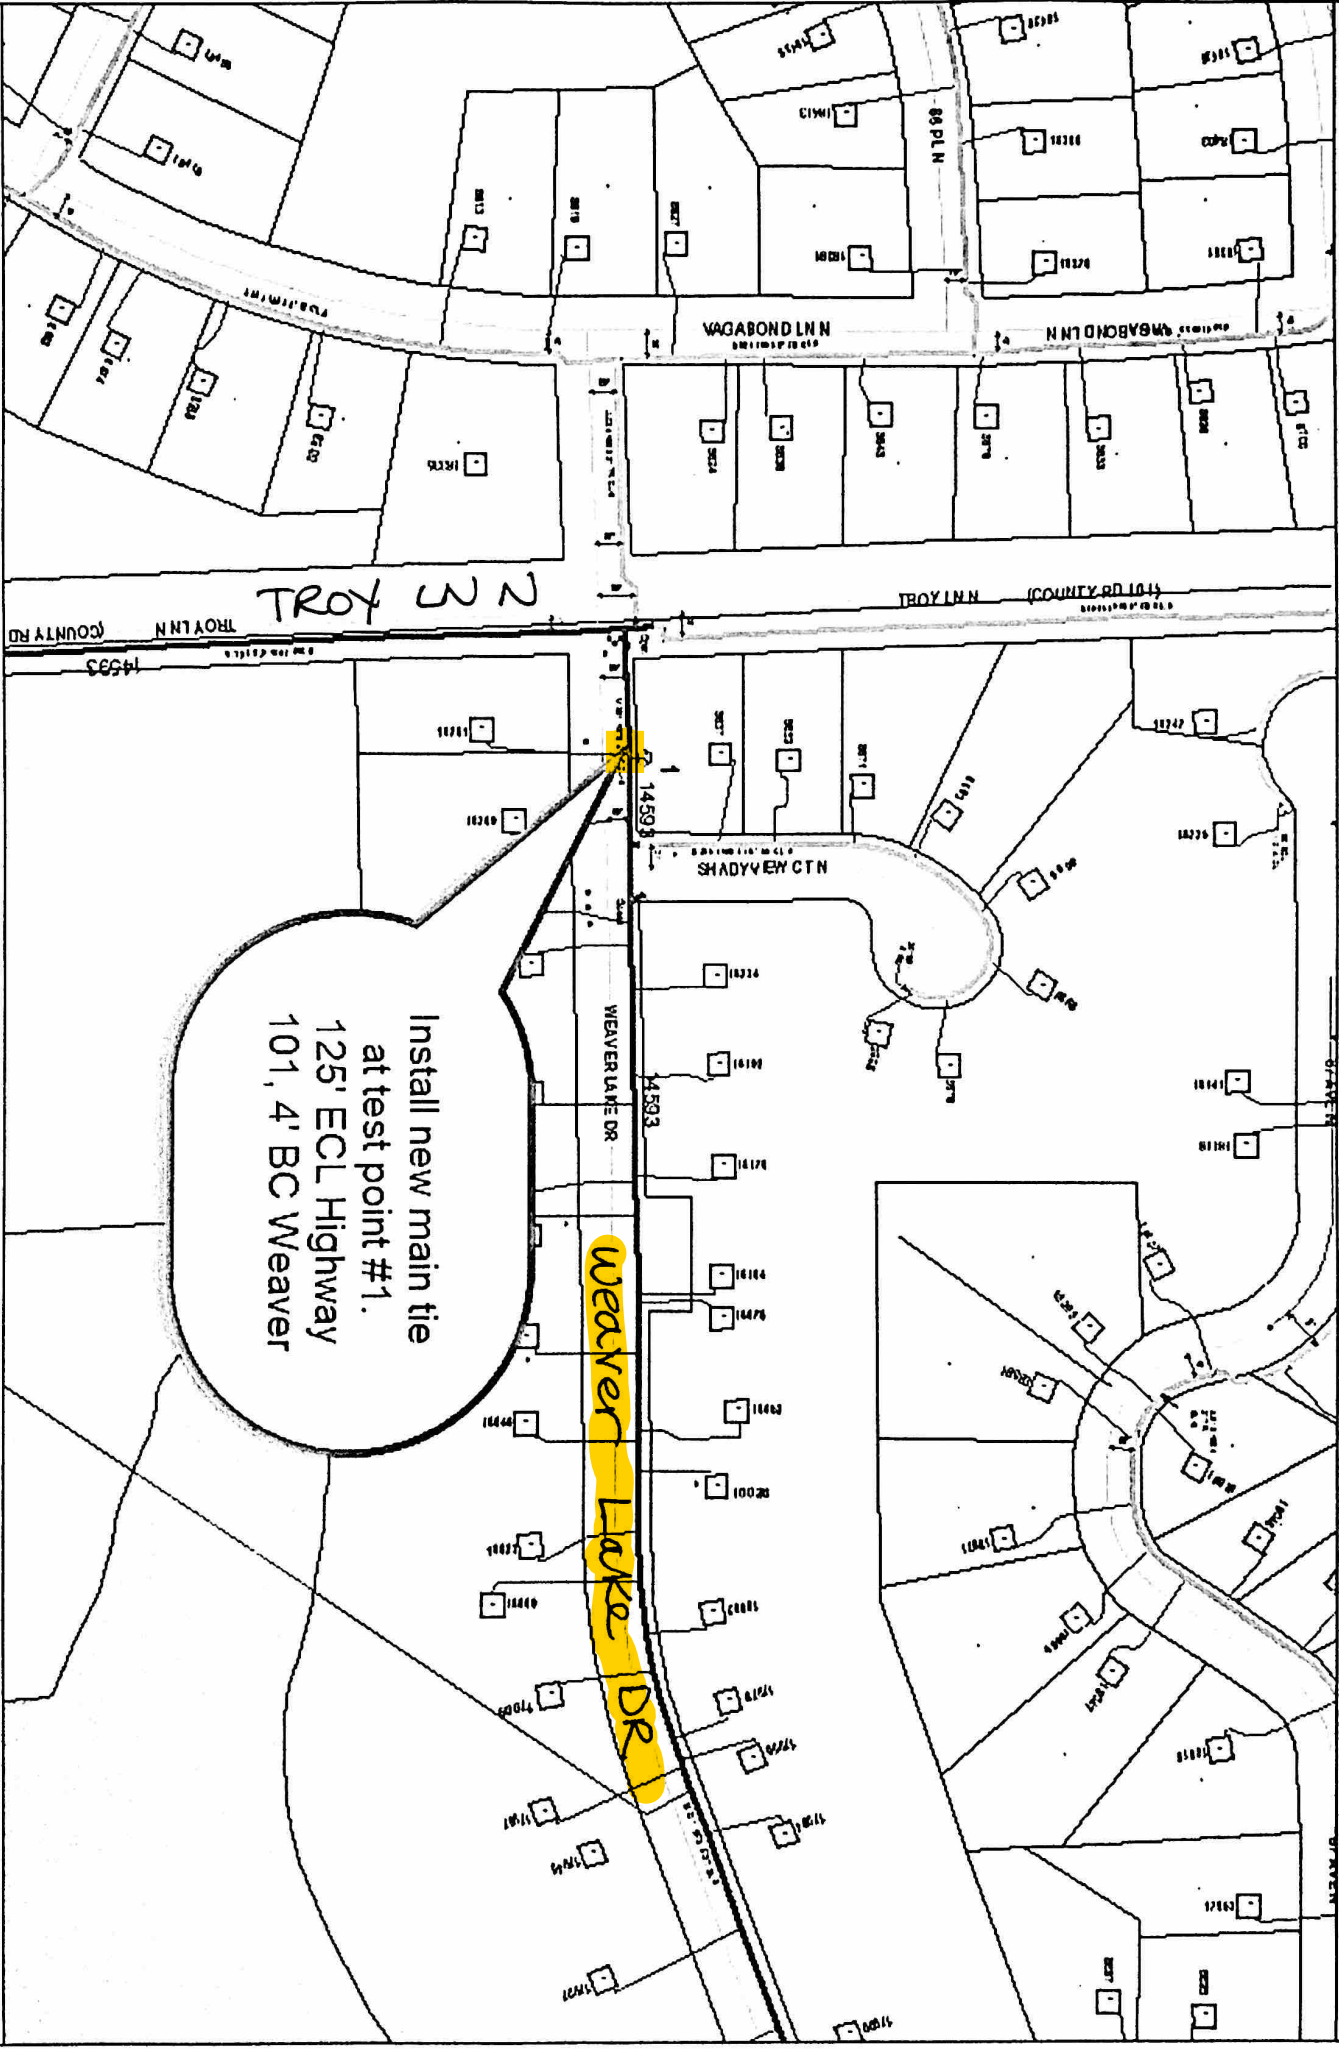

Scale: 1" = 171'



Install new main tie  
at test point #1.  
125' ECL Highway  
101, 4' BC Weaver

Work Order #: 9477161698  
Design Date: 7/11/2020

City: Maple Grove  
Quad/Sec/Twp/Rng: SE 1/4, sec. 18, T119/R22

CP Section #: 14593  
CP Area: 385

Designed By: Kendall Groenewold  
Designer Phone #: 612-581-7905