


**Maple Grove D-C2-1**  
**(Node Segmentation)**  
**13899 85th PI N**  
**Maple Grove, MN 55369**  
**JB0000387912**  
**Node: MNMPGRH06800**  
**Legacy: D-C2-1**

**Key**  
 Green Line = New Placement  
 Yellow Line = Existing Plant

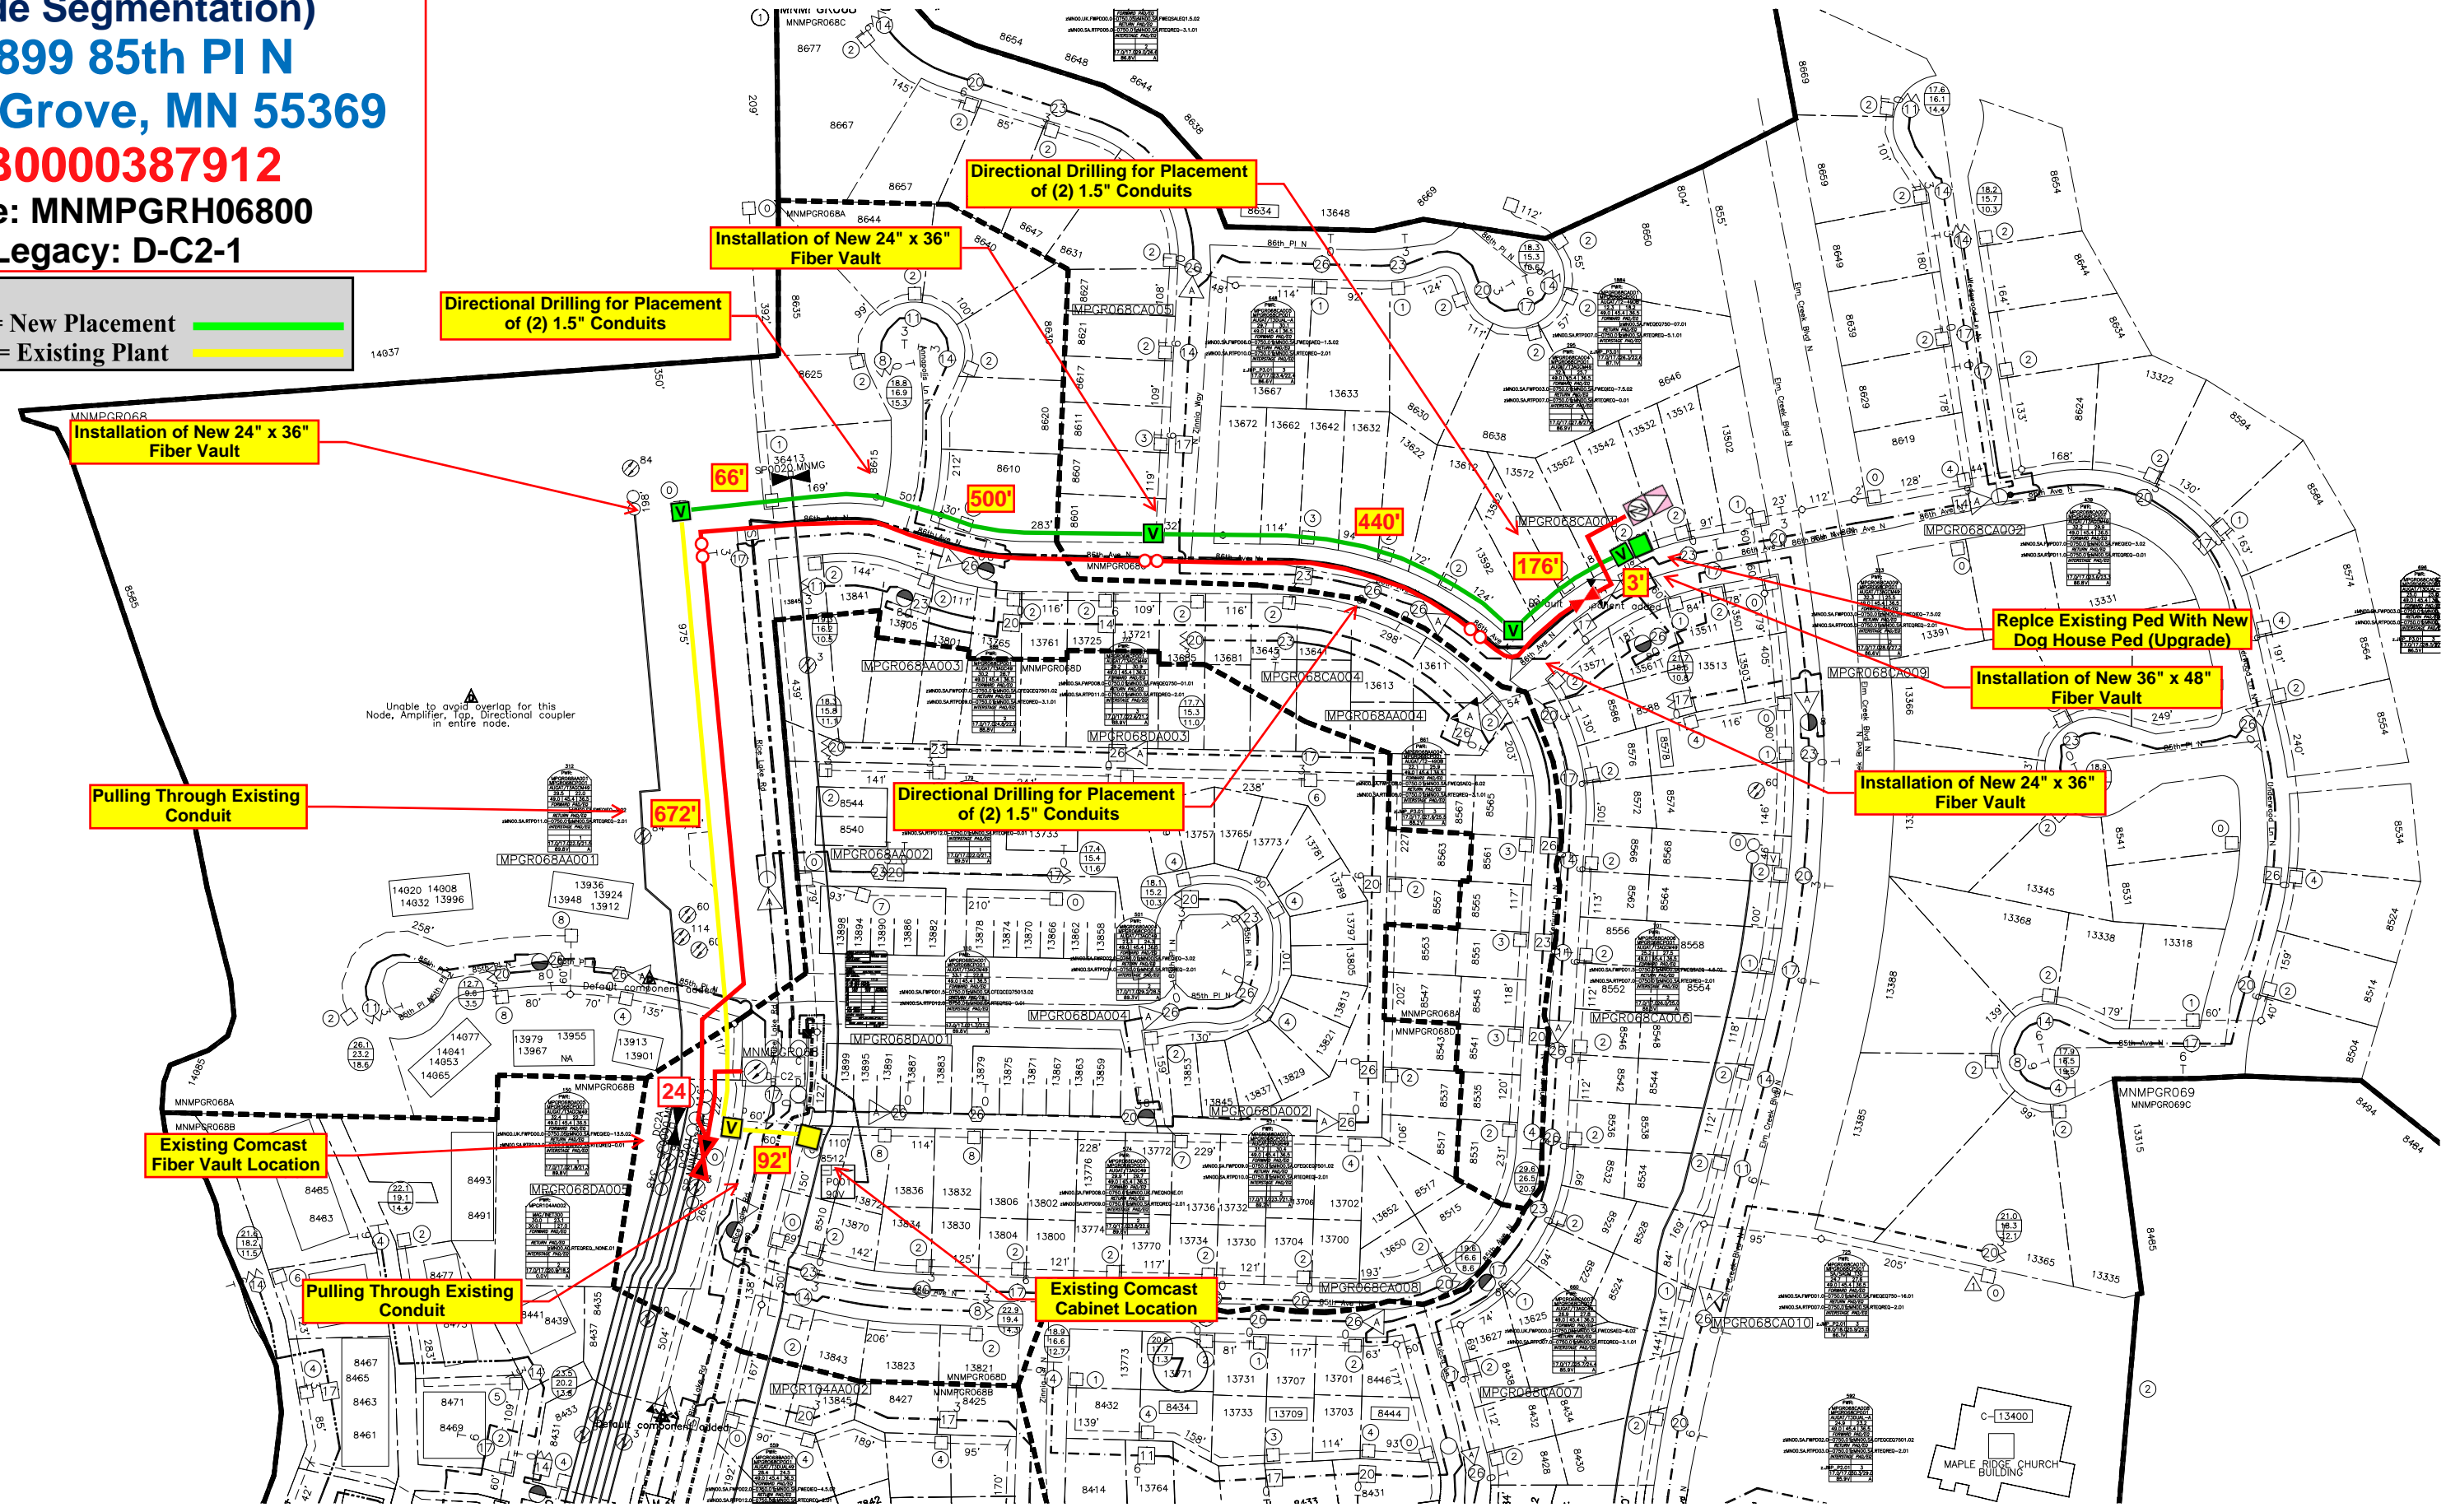

Installation of New 24" x 36" Fiber Vault

Directional Drilling for Placement of (2) 1.5" Conduits

Installation of New 24" x 36" Fiber Vault

Directional Drilling for Placement of (2) 1.5" Conduits

Replace Existing Ped With New Dog House Ped (Upgrade)

Installation of New 36" x 48" Fiber Vault

Installation of New 24" x 36" Fiber Vault

Directional Drilling for Placement of (2) 1.5" Conduits

Pulling Through Existing Conduit

Existing Comcast Fiber Vault Location

Pulling Through Existing Conduit

Existing Comcast Cabinet Location

