


Elm Road N.

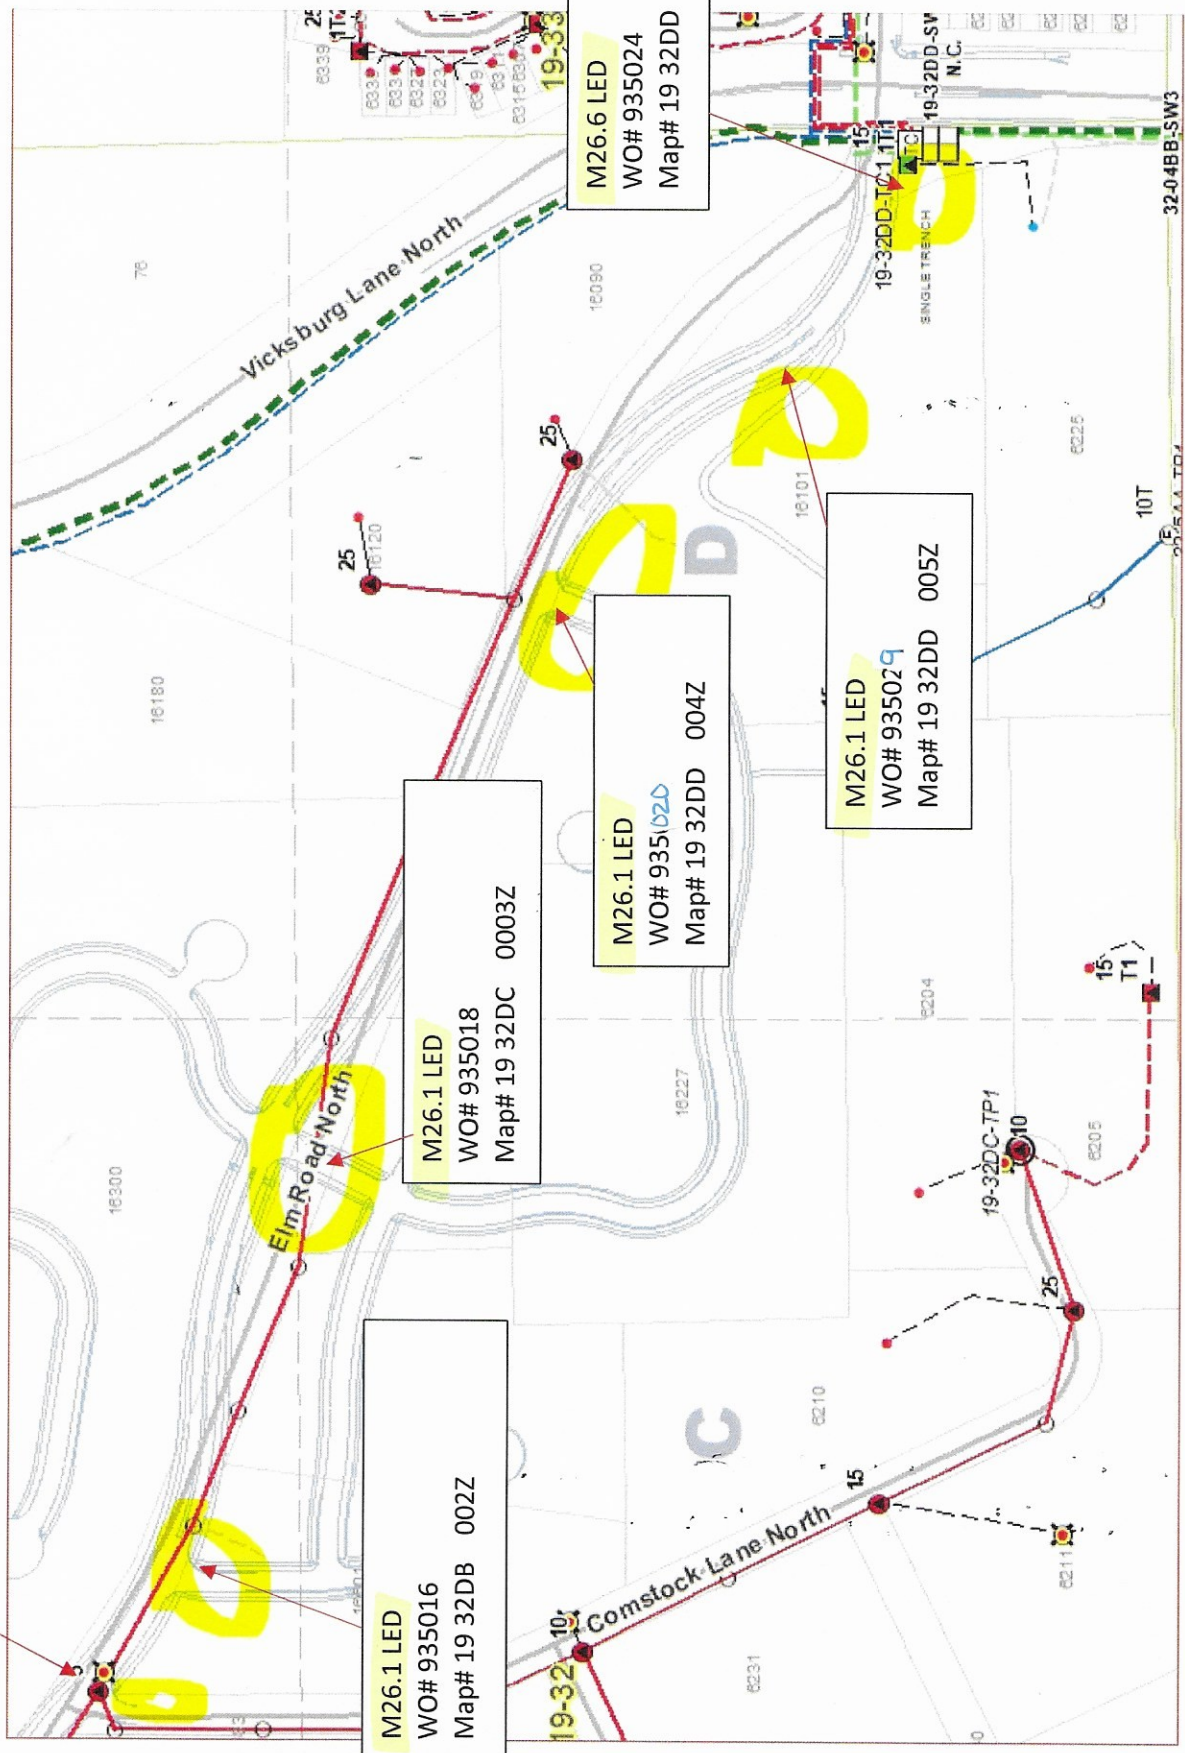

M26.1 LED
WO# 935015
Map# 19 32DB 001Z

M26.1 LED
WO# 935016
Map# 19 32DB 002Z

M26.1 LED
WO# 935018
Map# 19 32DC 0003Z

M26.1 LED
WO# 935024
Map# 19 32DD 004Z

M26.1 LED
WO# 935029
Map# 19 32DD 005Z

M26.6 LED
WO# 935024
Map# 19 32DD 006Z