



APPLICATION FOR PERMIT TO INSTALL UTILITIES

MAPLE GROVE PERMIT NO. N. 013195

CENTURY LINK
PERMIT APPLICANT
425 MORRIS E ST, ANDREA MN 55303
ADDRESS

APPLICANT ORDER NO.

1. Nature of work [X] Main installation [] Service Installation [] Other

2. Surface to be disturbed (check type) [] Gravel [] Concrete [] Bituminous [X] Boulevard

3. Location (attach additional information if necessary)

NOTTINGHAM DEVELOPMENT
STREET ADDRESS/ADDITION

4. Size and kind of pipe 2" depth from surface 30"
Length of utility construction 7,913 LINEAR FEET

5. Method of installation or construction (including method of compaction and excavation) DIRT

Machine excavation: [X] Yes [] No

6. Work to start on or after ASAP and to be completed on or before 5/30/17

7. Will traffic detouring be necessary? [] Yes [X] No If so, describe routing.

JOHN FAULSON
PRINT NAME
SIGNED BY
11/21/16
DATE
612-214-4497
TELEPHONE

Authorization of permit


Upon payment of permit fee in the amount of \$ and in consideration of the agreement to comply in all respects with the street or alley excavation of ordinances and regulations applicable in such operations, permission is hereby granted for the work to be done as described above. Said work is to be done in accordance with requirements in the attached letter:

It is expressly understood that this permit is conditioned upon replacement or restoration of the disturbed areas to the condition prior to excavation in accordance with the appropriate rules and regulations.

APPROVED BY DATE All requirements shown on attached letter to be complied with.

The City of Maple Grove requires to be notified upon completion of work with a "Notice of Work Completion" sent to the Engineering Dept.


DESIGNATED PERSON TELEPHONE

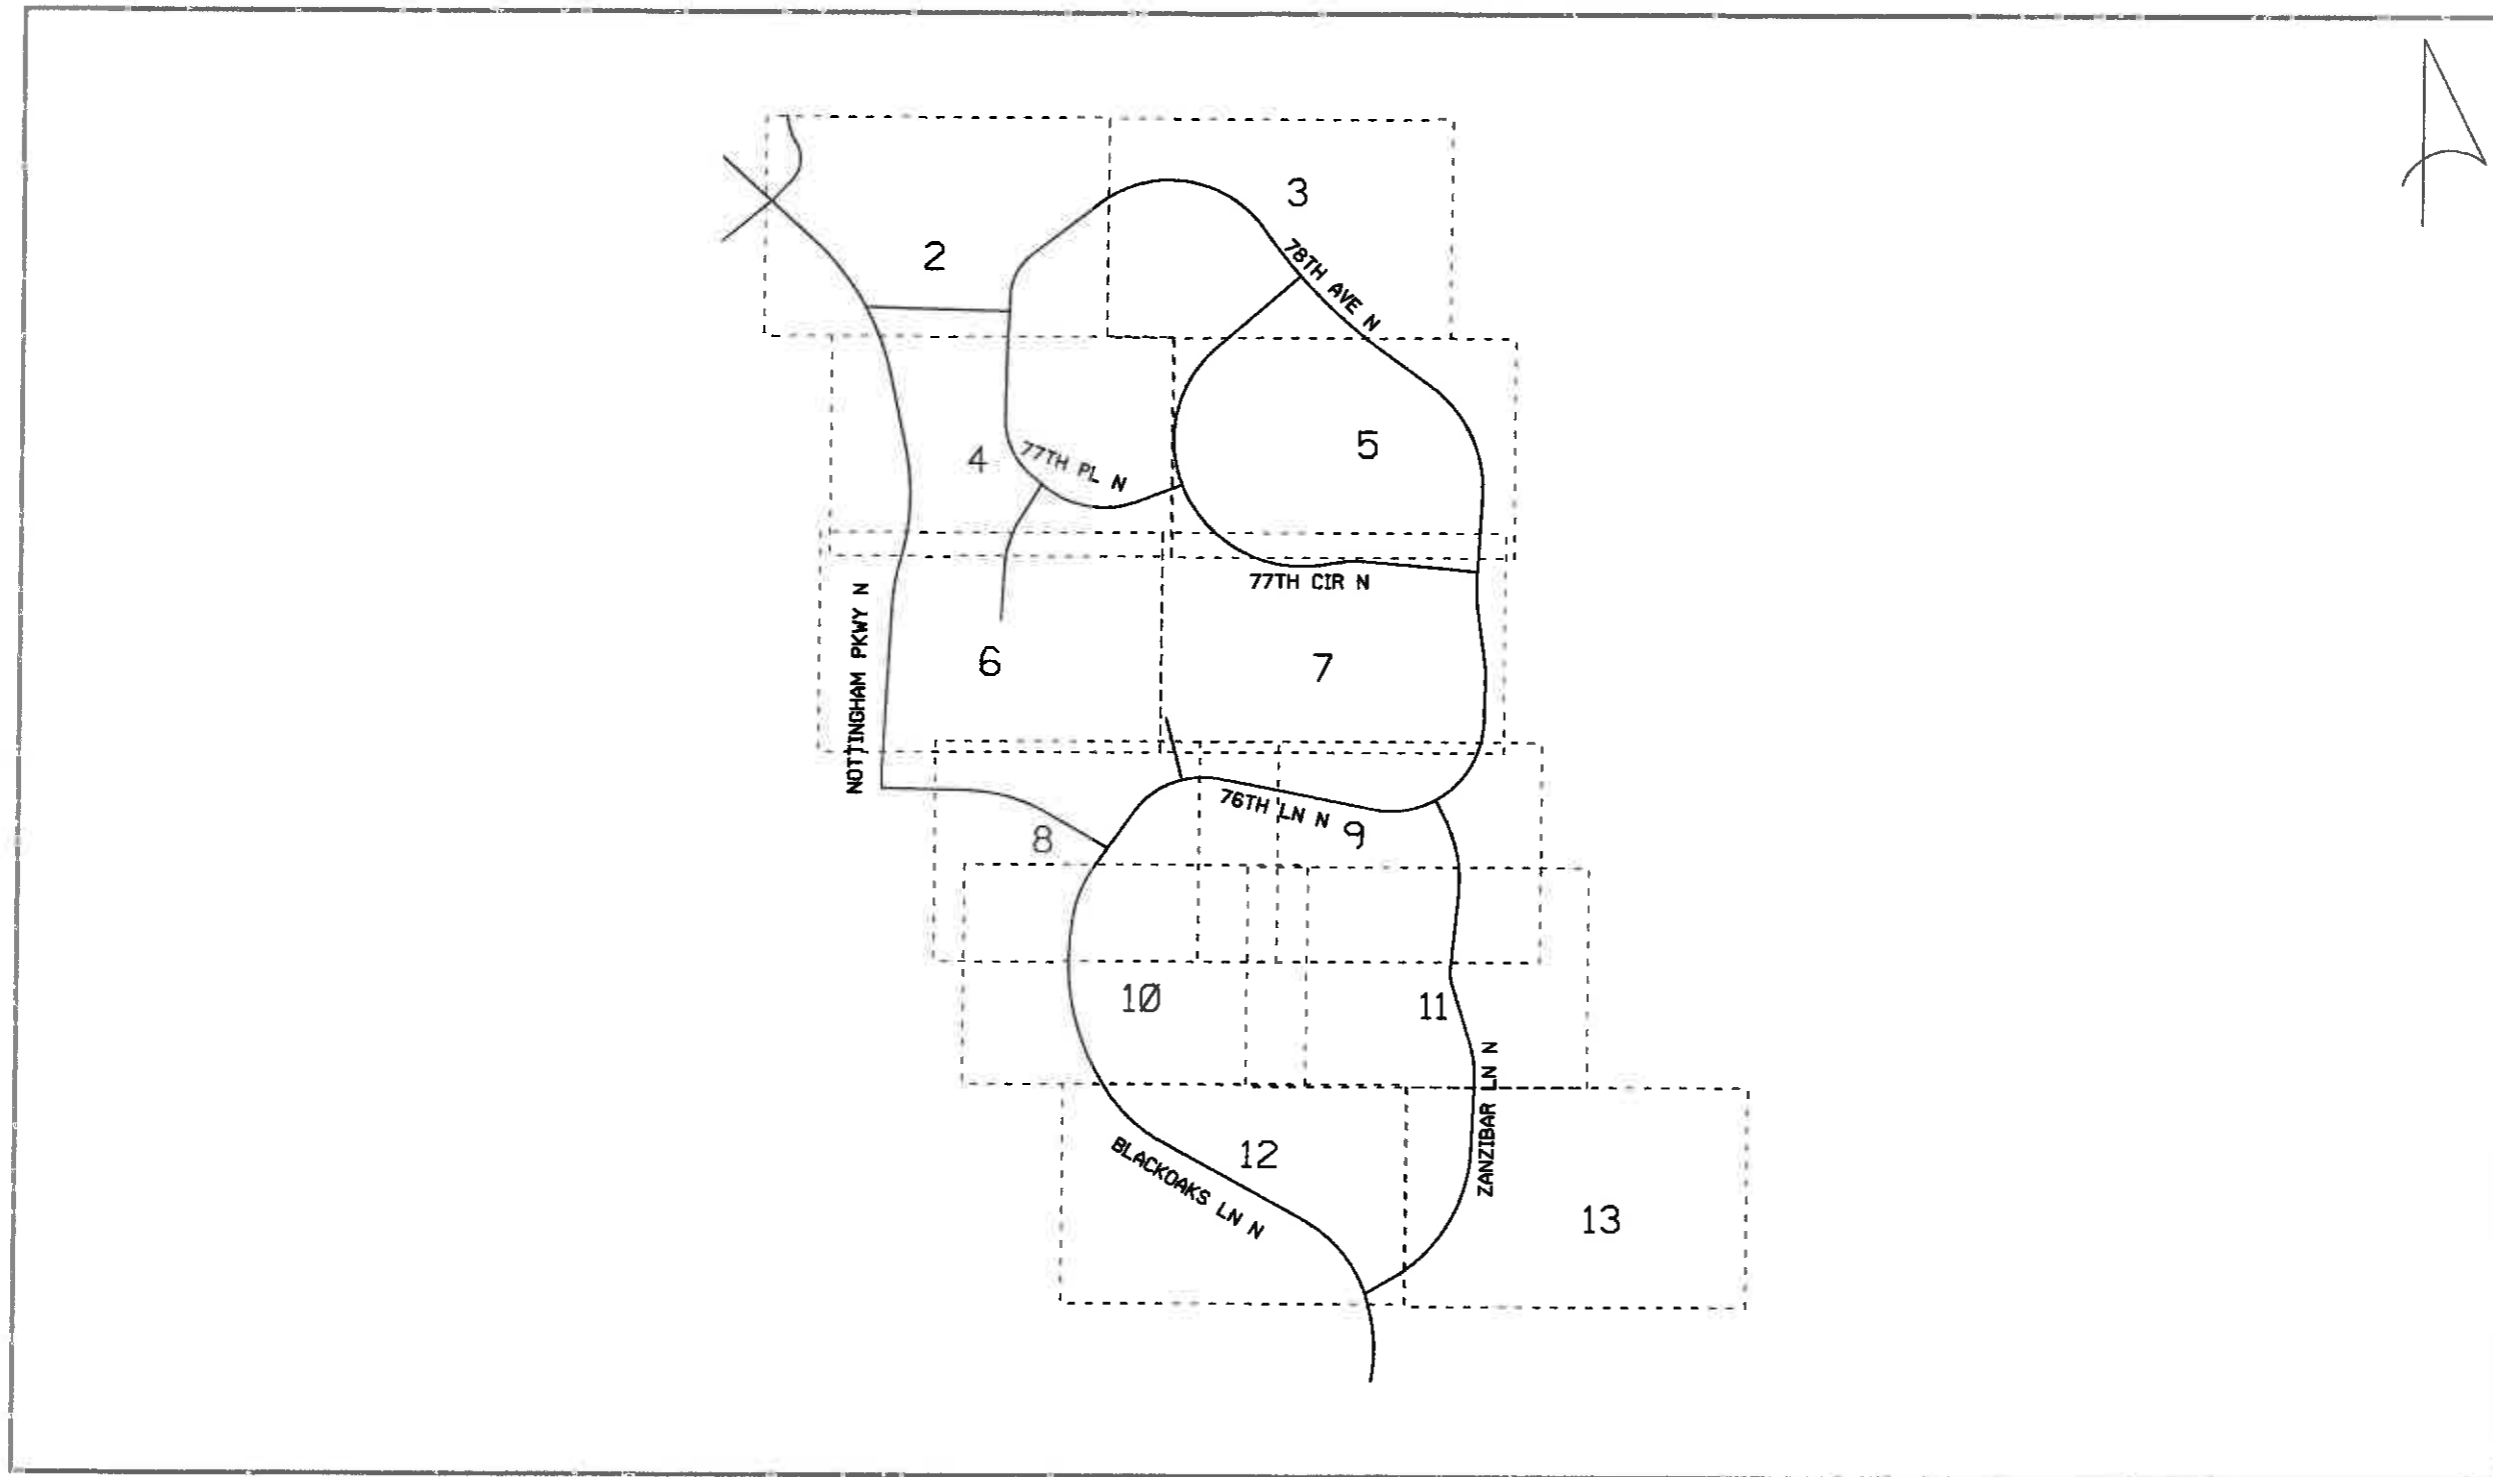

LOCATION MAP



Title: MAPLE GROVE-NOTTINGHAM	Township/Taxcode:	Exchanges: MPGVMN	Map:	Engineer: POWELL, MENDELL	Work Order: 013195
Location:	Manager:	CO:	Scale: 1"=50'	Phone: 407-774-1951	WO Create: 01/11/2016
				Print Date: 02/08/2016	Sheet: 1 Of: 13

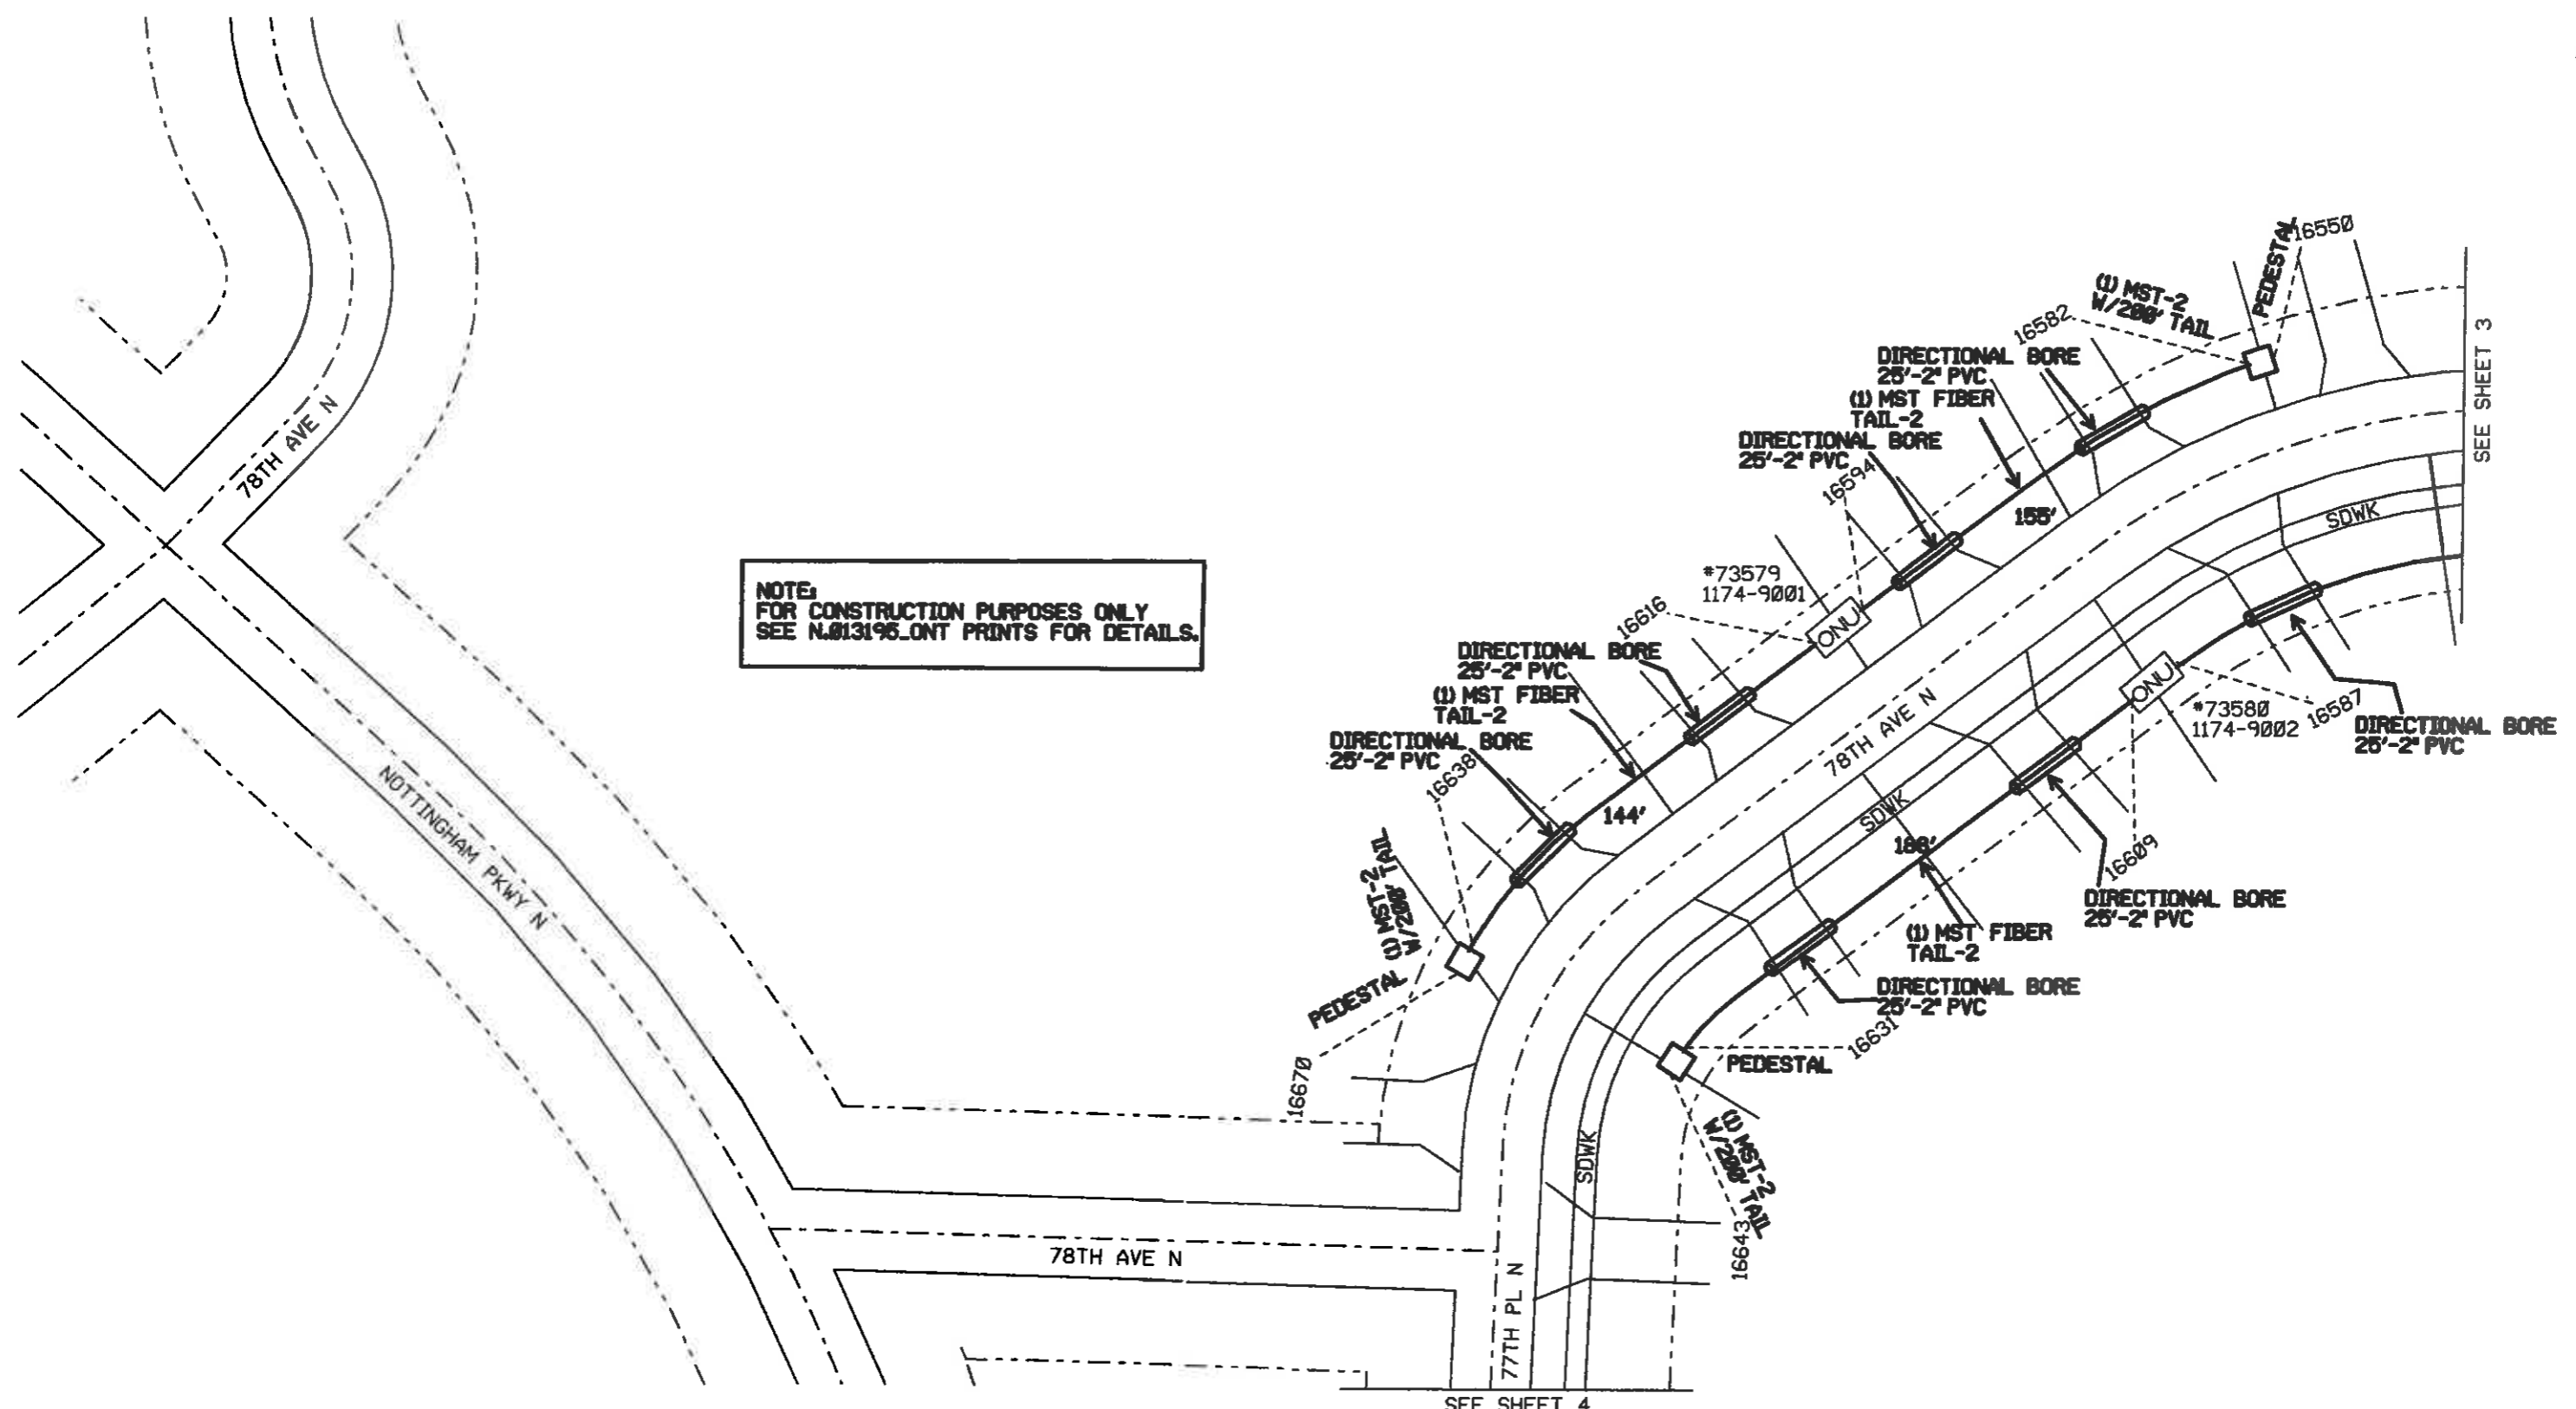


NOTE:
 FOR CONSTRUCTION PURPOSES ONLY
 SEE N.013195.ONT PRINTS FOR DETAILS.

SEE SHEET 4

SEE SHEET 3




Title: MAPLE GROVE-NOTTINGHAM	Township/Taxcodes	Exchanges MPGVMN	Map:	Engineers POWELL, MENDELL	Work Orders 013195
Location:	Managers:	CO:	Scale: 1"=50'	Phone: 407-774-1951	WO Create: 01/11/2016
				Print Date: 02/08/2016	Sheets Of: 2 13

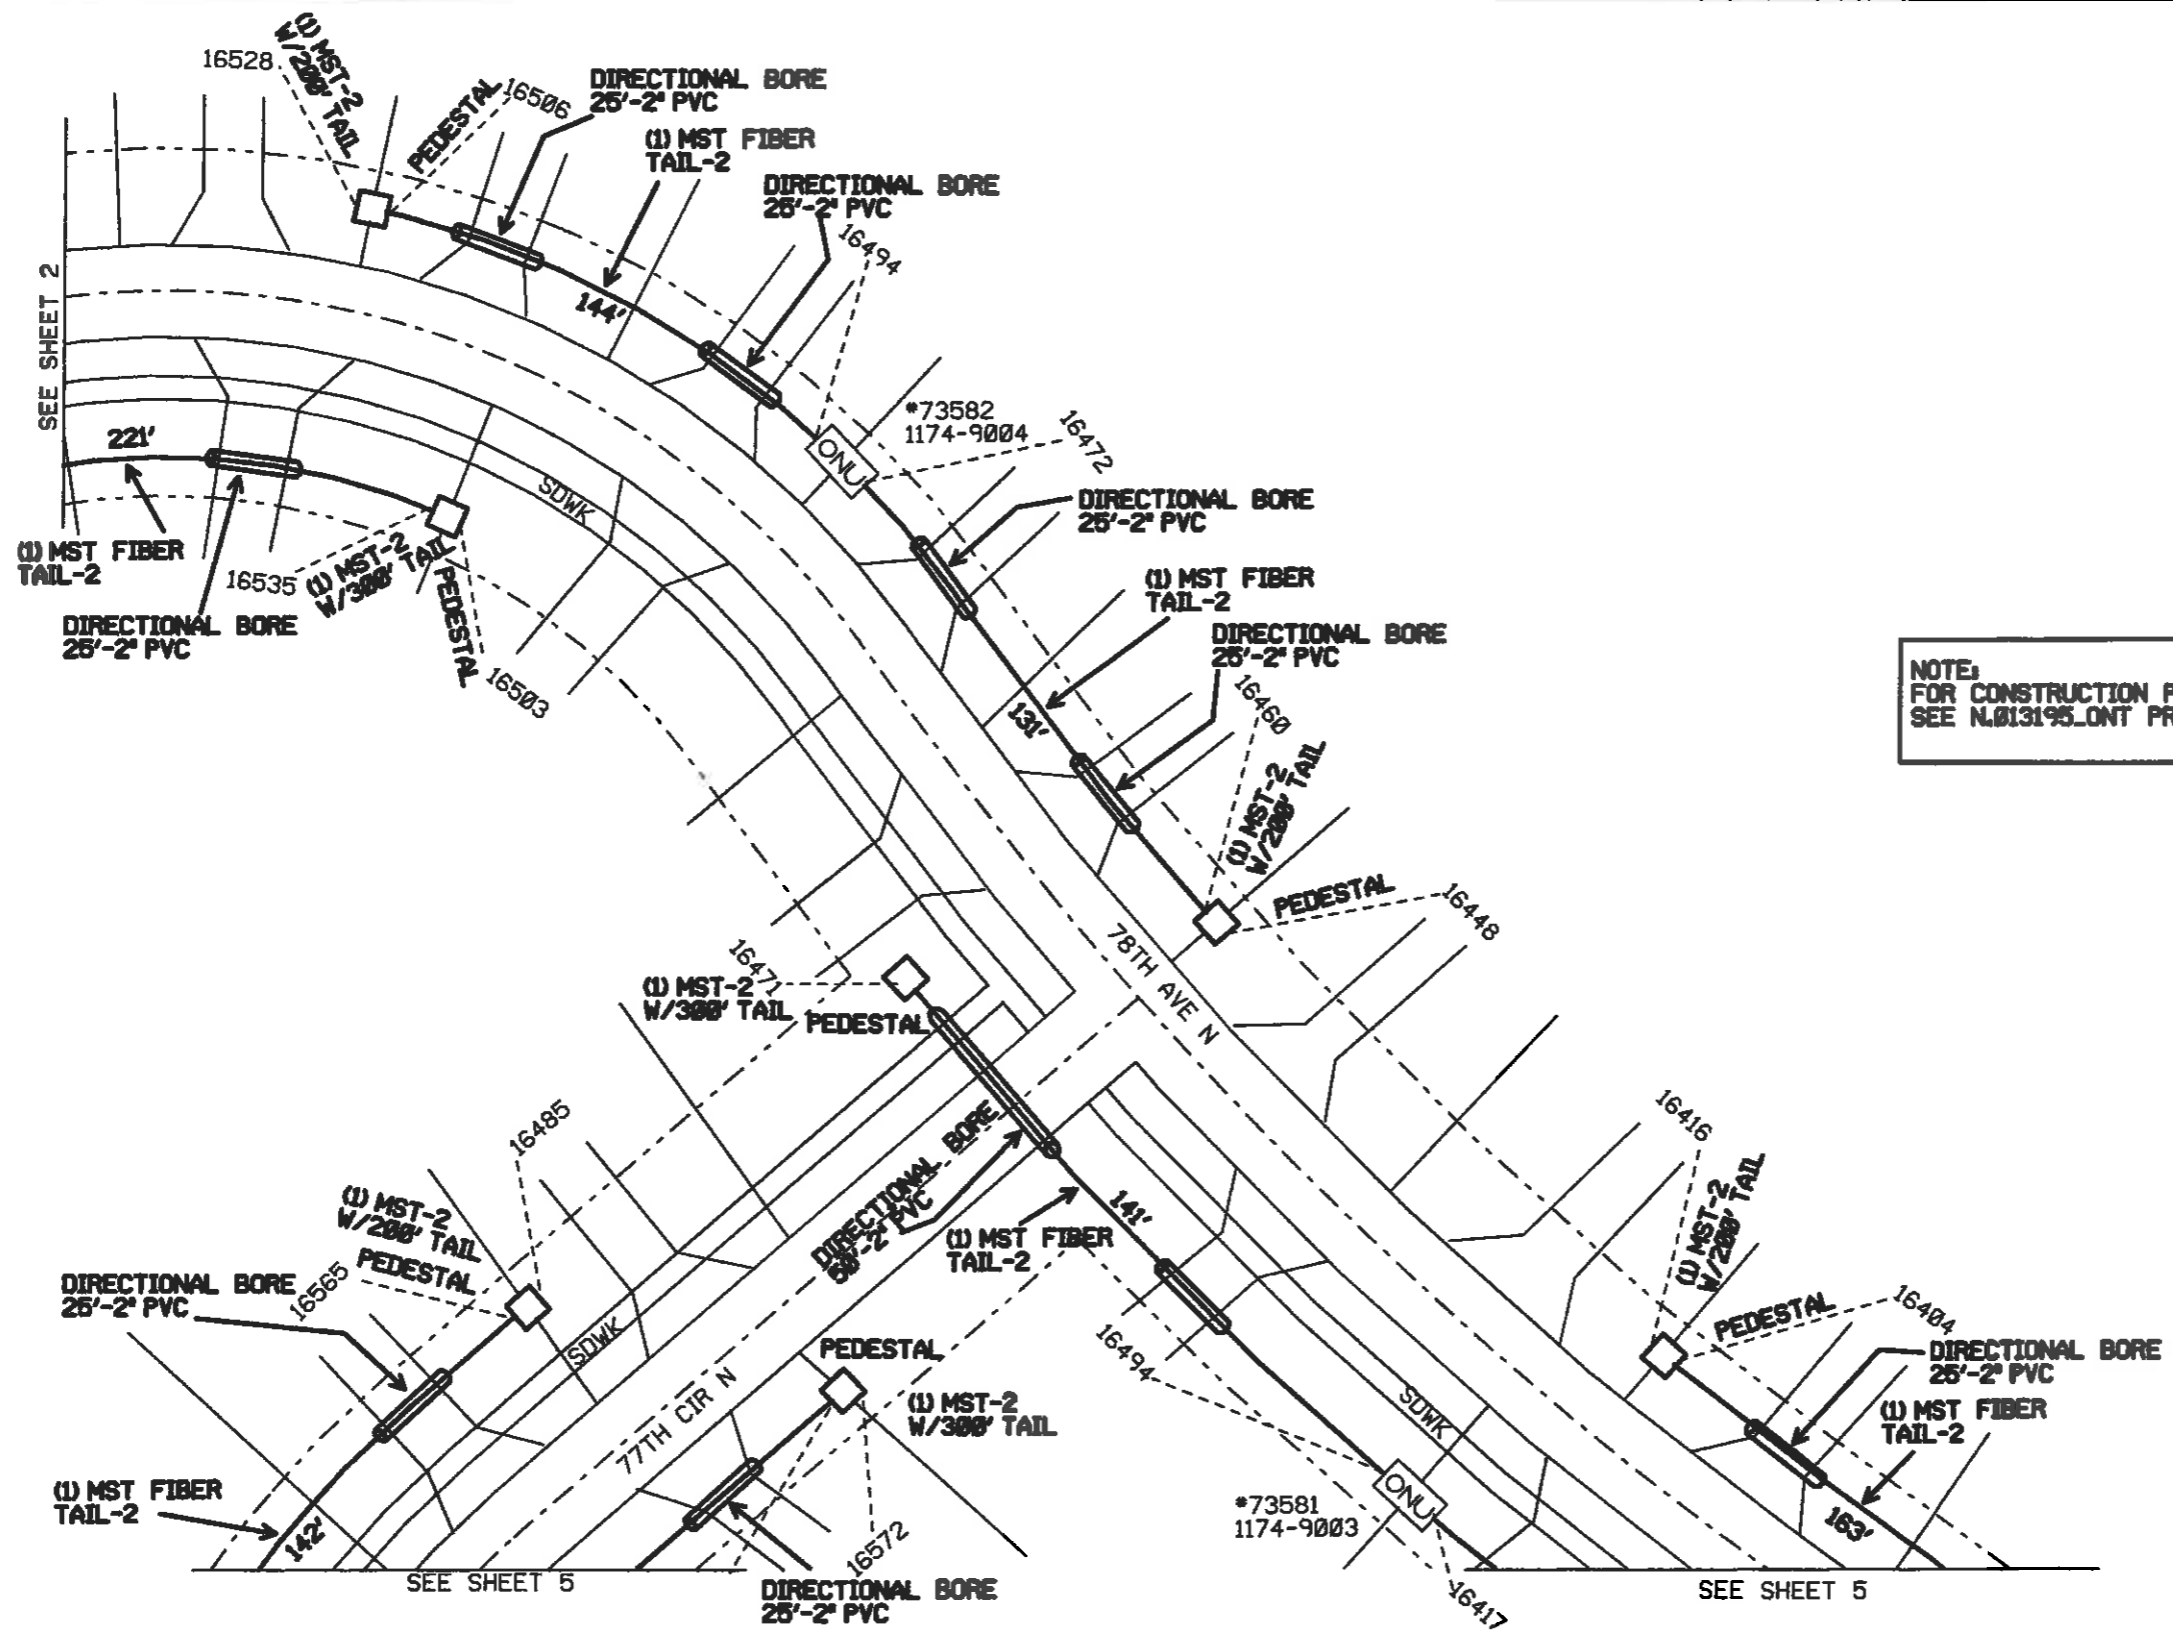

NOTE:
FOR CONSTRUCTION PURPOSES ONLY
SEE N.013195.ONT PRINTS FOR DETAILS.





Title: MAPLE GROVE-NOTTINGHAM	Township/Taxcode:	Exchange: MPGVMN	Map:	Engineers: POWELL, MENDELL	Work Order: 013195
Location:	Managers:	CO:	Scale: 1"=50'	Phone: 407-774-1951	WO Create: 01/11/2016
				Print Date: 02/08/2016	Sheets: 3 Of: 13

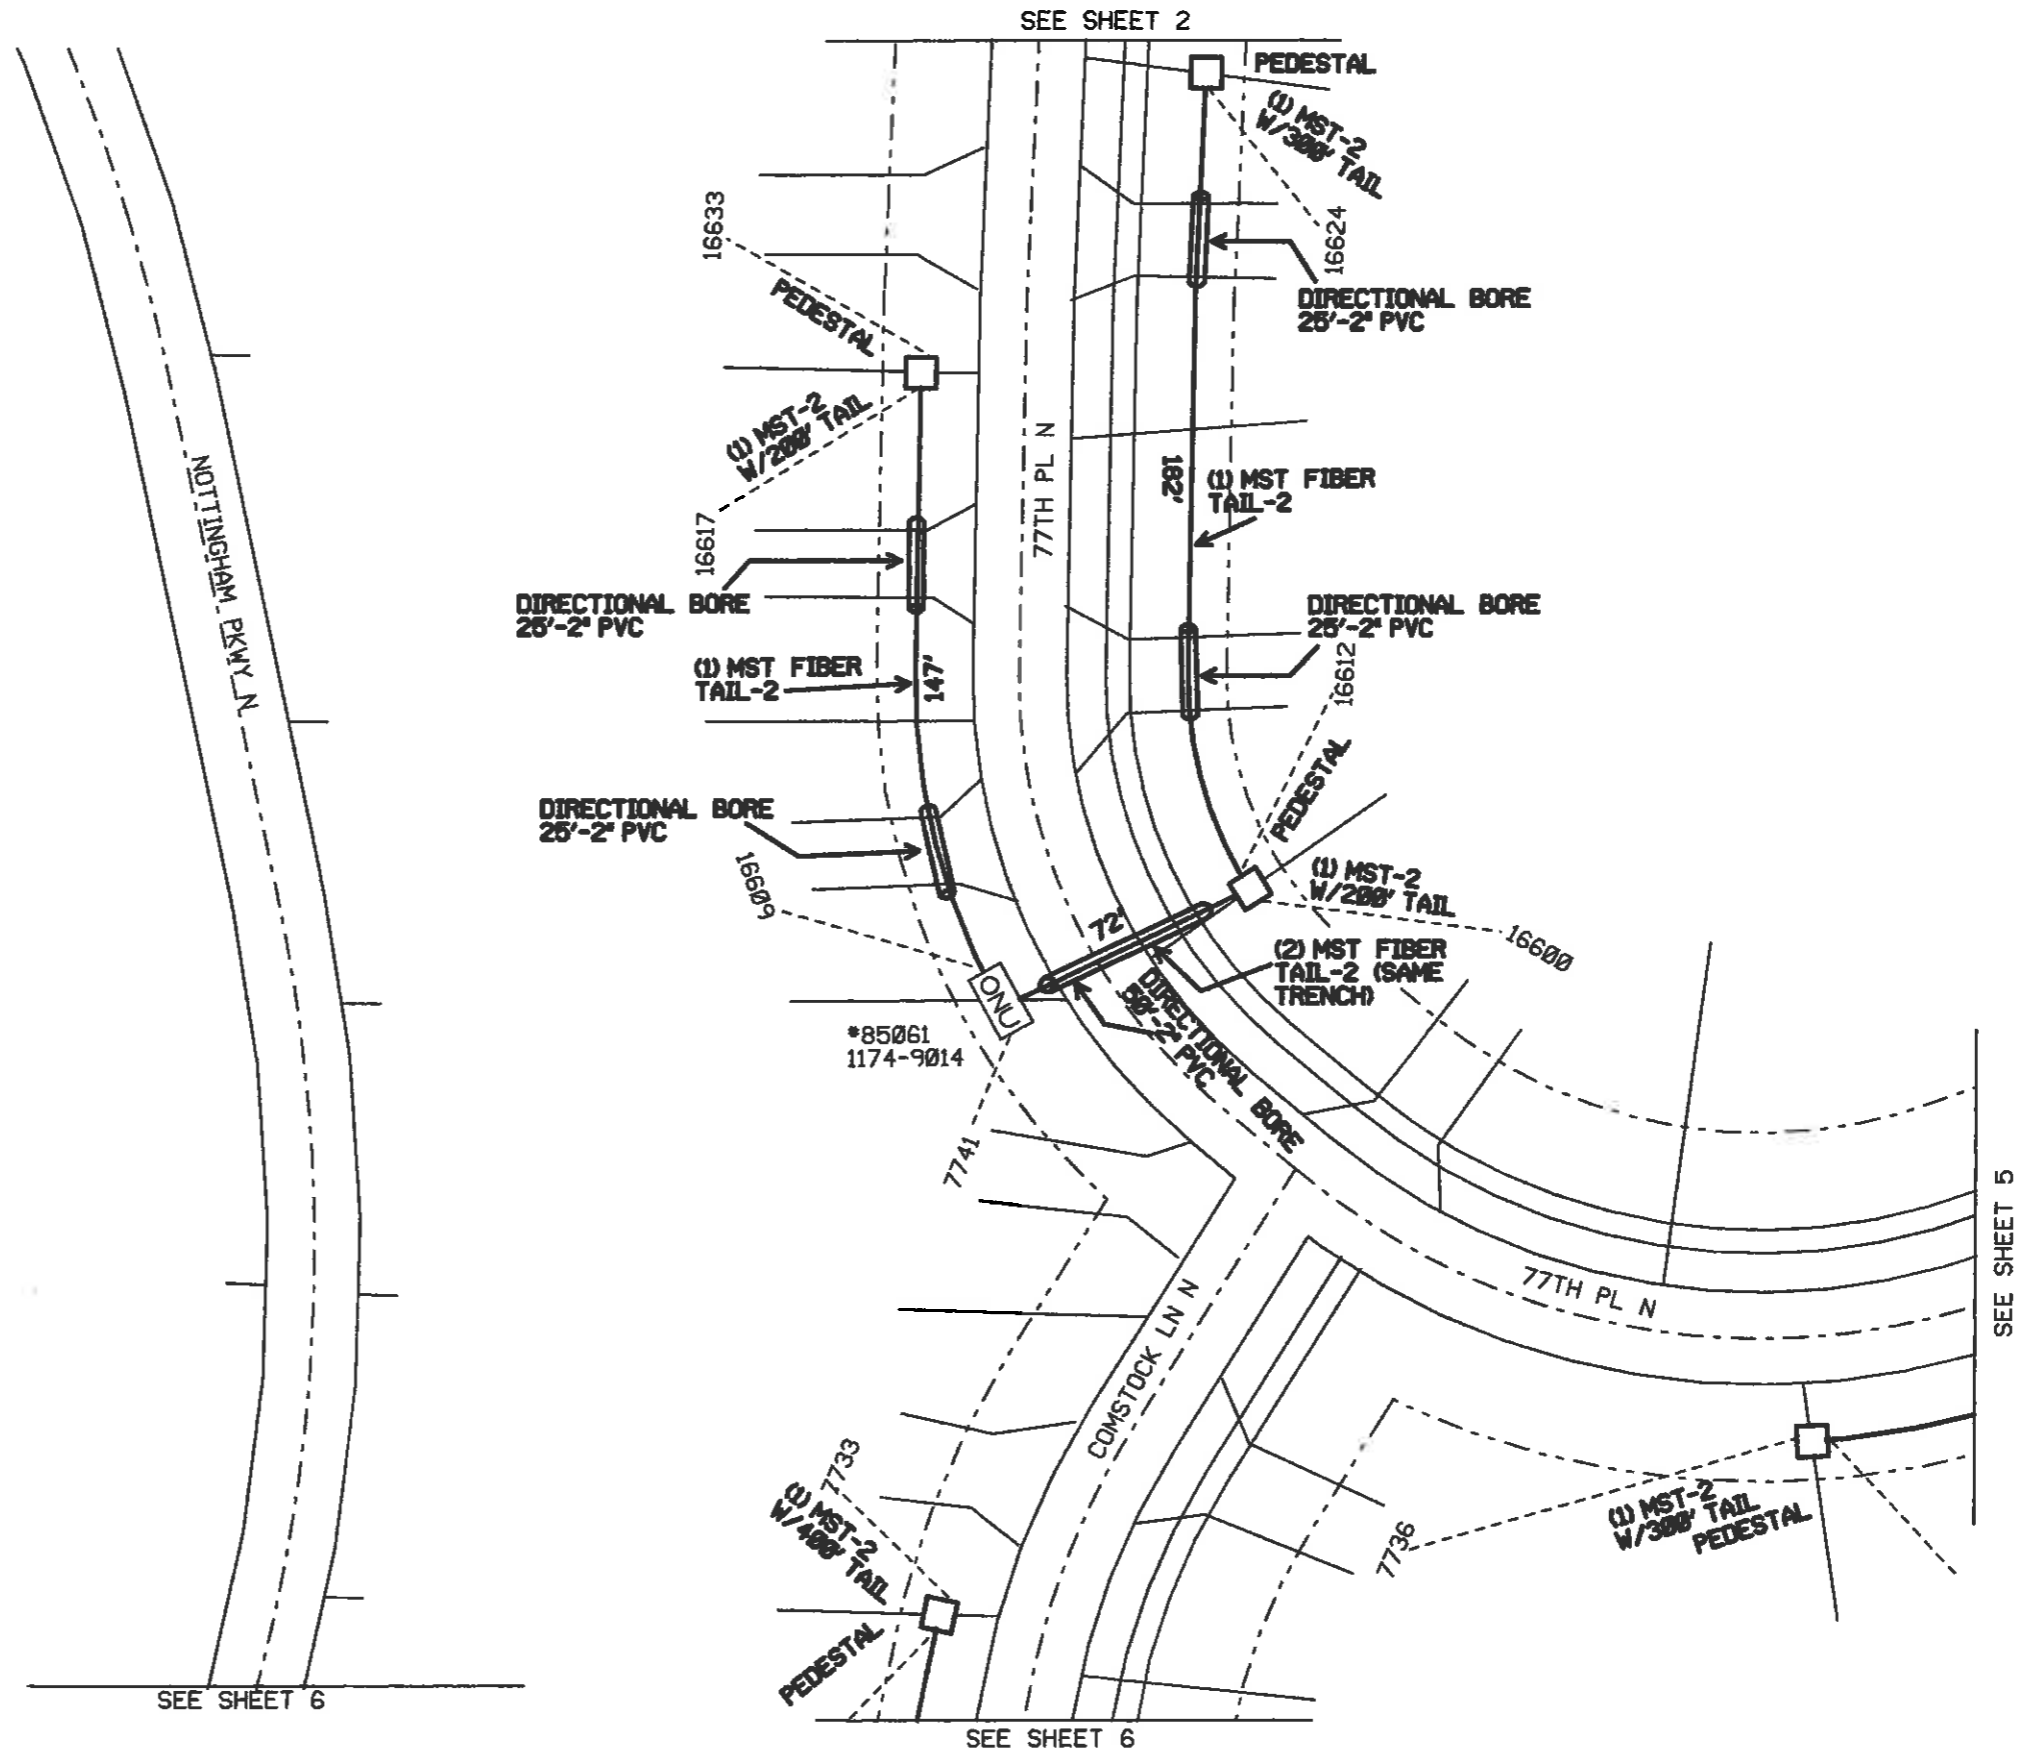

NOTE:
FOR CONSTRUCTION PURPOSES ONLY
SEE N013195.ONT PRINTS FOR DETAILS.



Title: MAPLE GROVE-NOTTINGHAM	Township/Taxcode:	Exchange: MPGVMN	Maps:	Engineers: POWELL, MENDELL	Work Order: 013195
Location:	Manager:	CO:	Scale: 1"=50'	Phone: 407-774-1951	WO Create: 01/11/2016
				Print Date: 02/08/2016	Sheets: 4 Of: 13

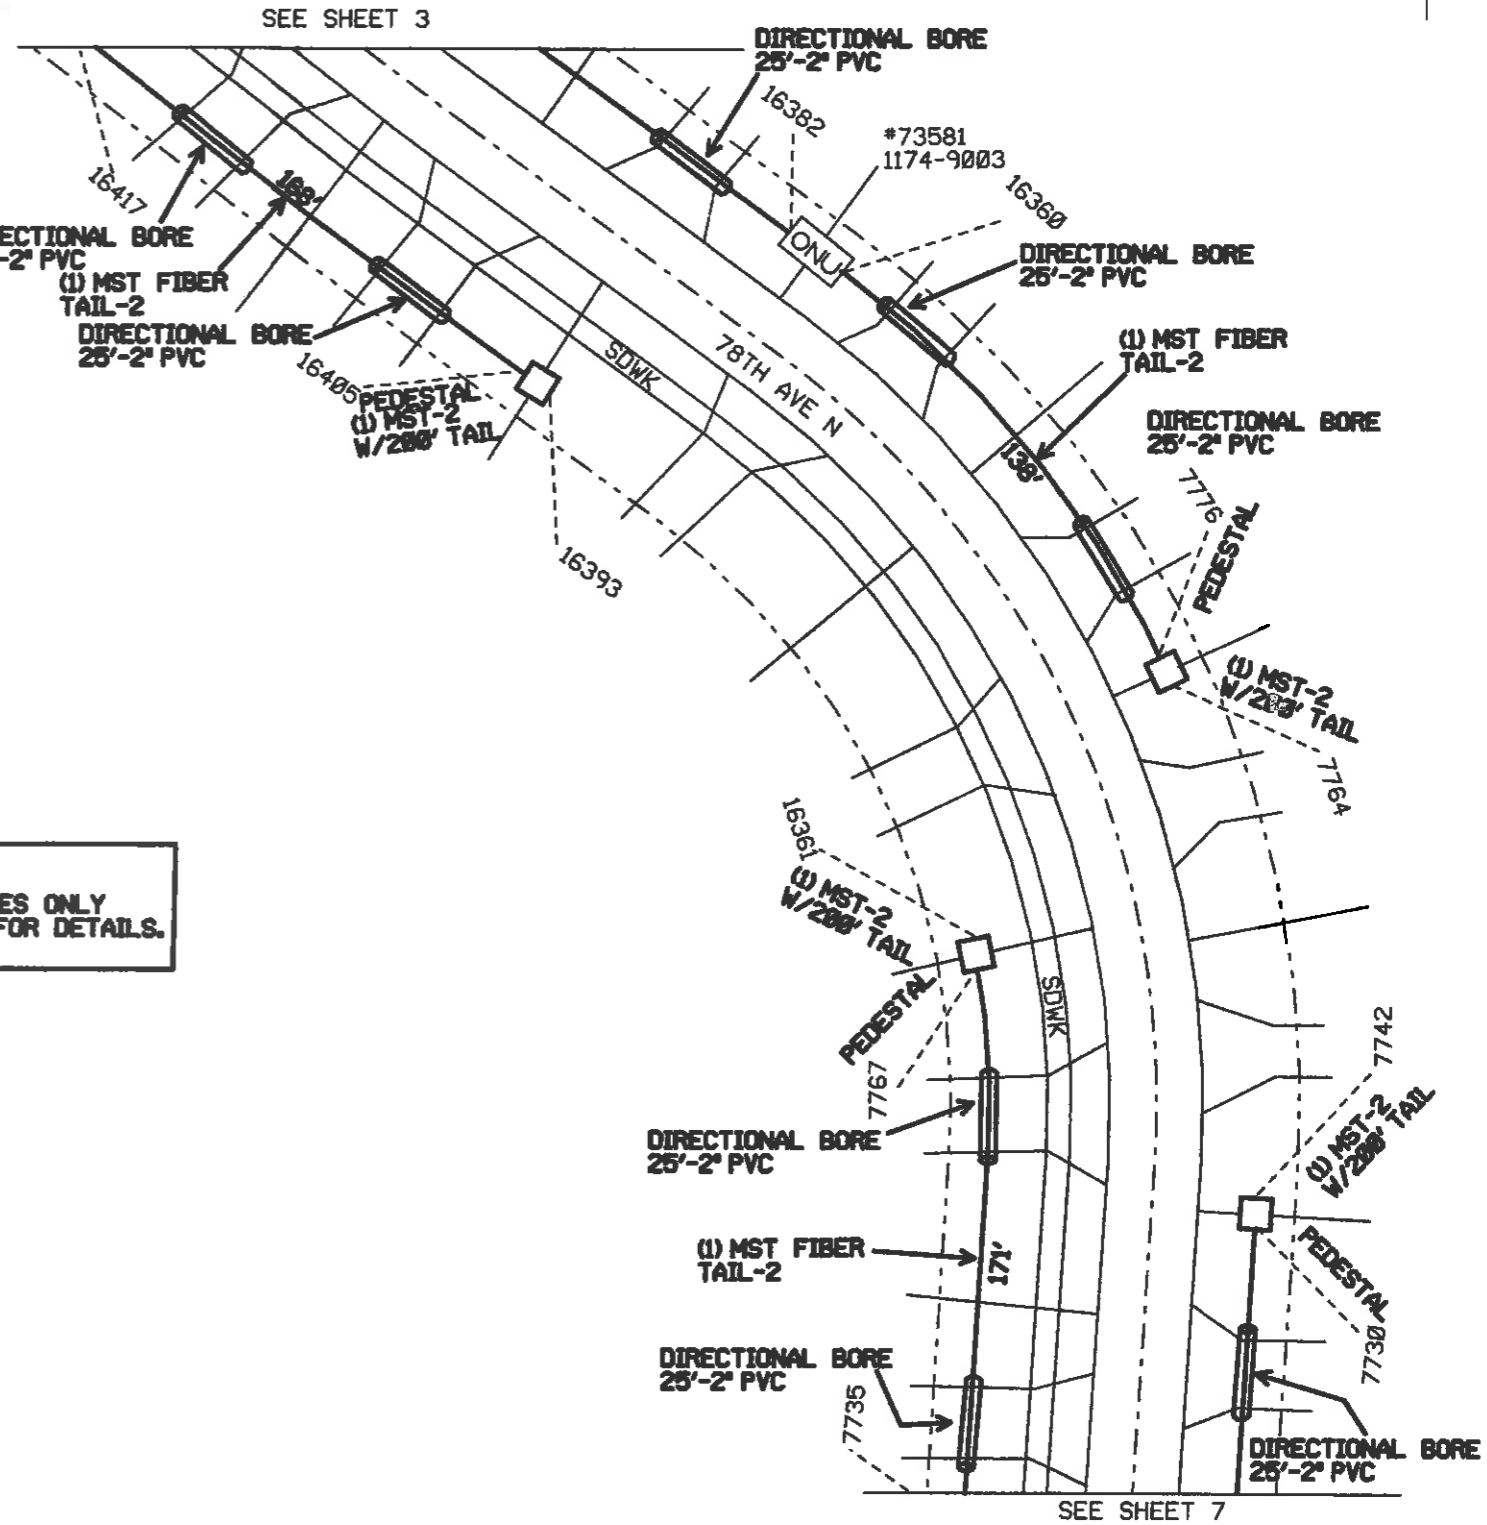
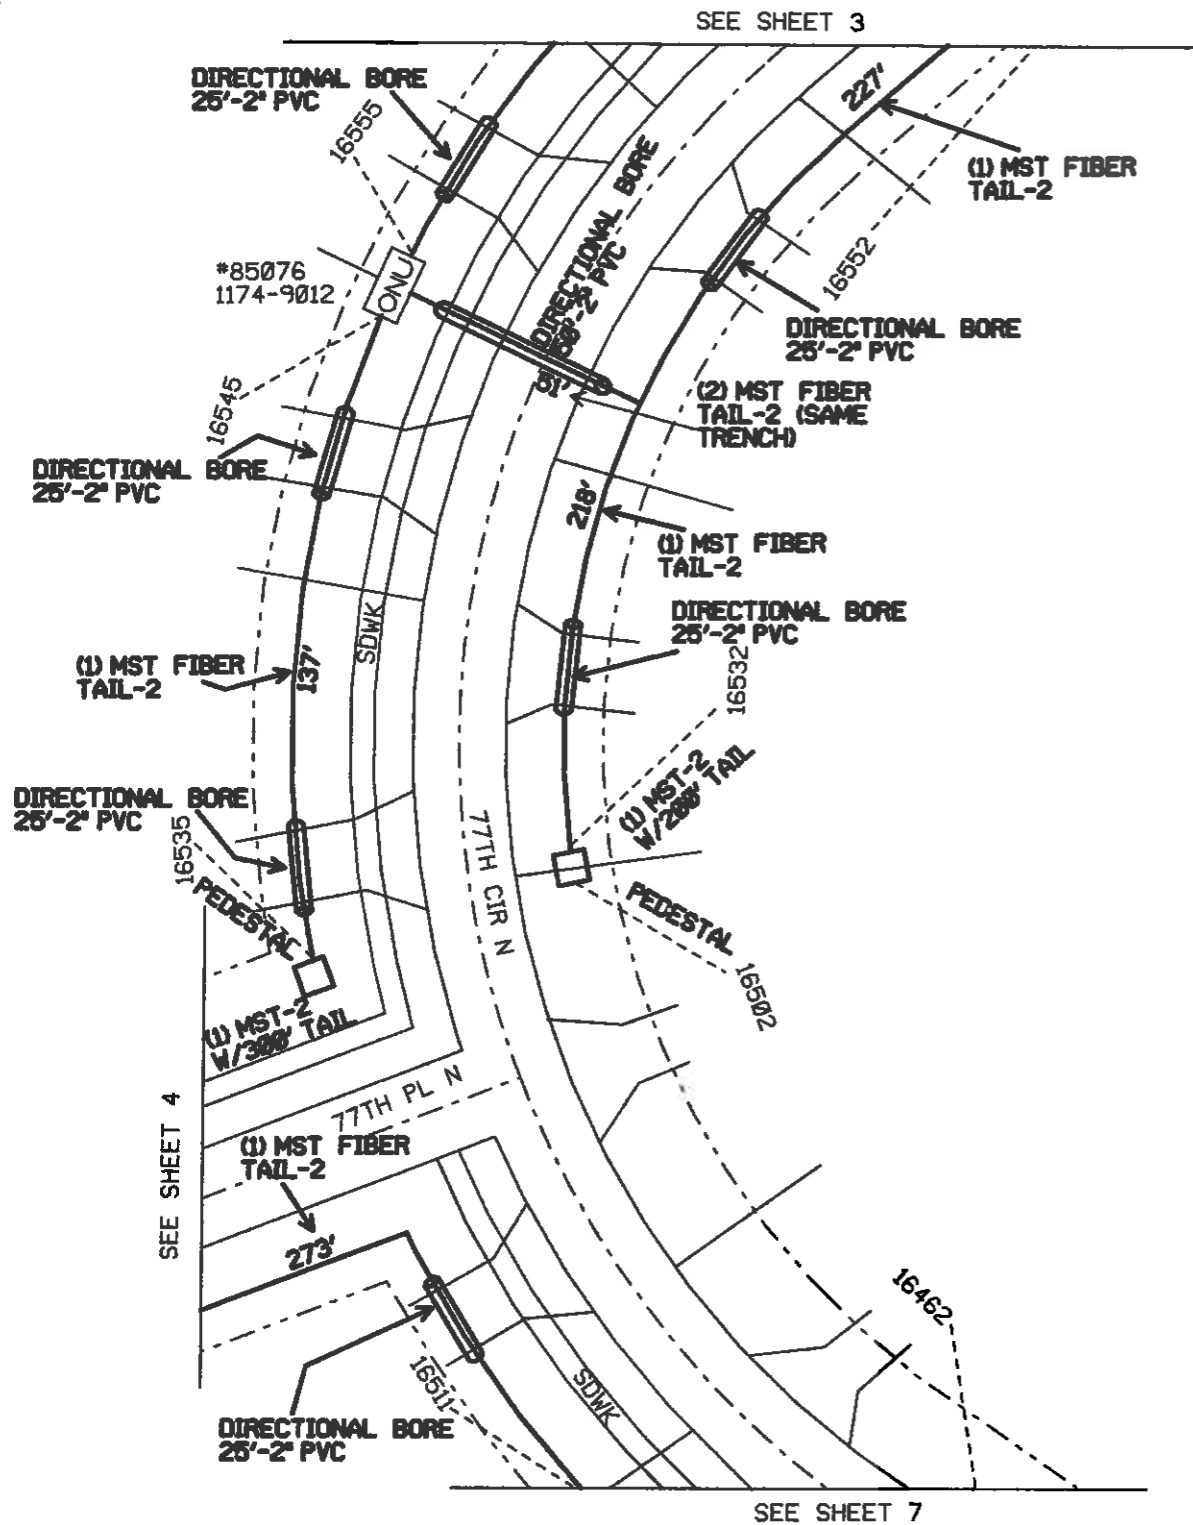


NOTE:
FOR CONSTRUCTION PURPOSES ONLY
SEE N.013195.0NT PRINTS FOR DETAILS.



Title: MAPLE GROVE-NOTTINGHAM	Township/Taxcodes:	Exchange: MPGVMN	Maps:	Engineers: POWELL, MENDELL	Work Orders: 013195
Location:	Managers:	CO:	Scale: 1"=50'	Phone: 407-774-1951	WO Create: 01/11/2016
				Print Date: 02/08/2016	Sheets Of: 5 13


A

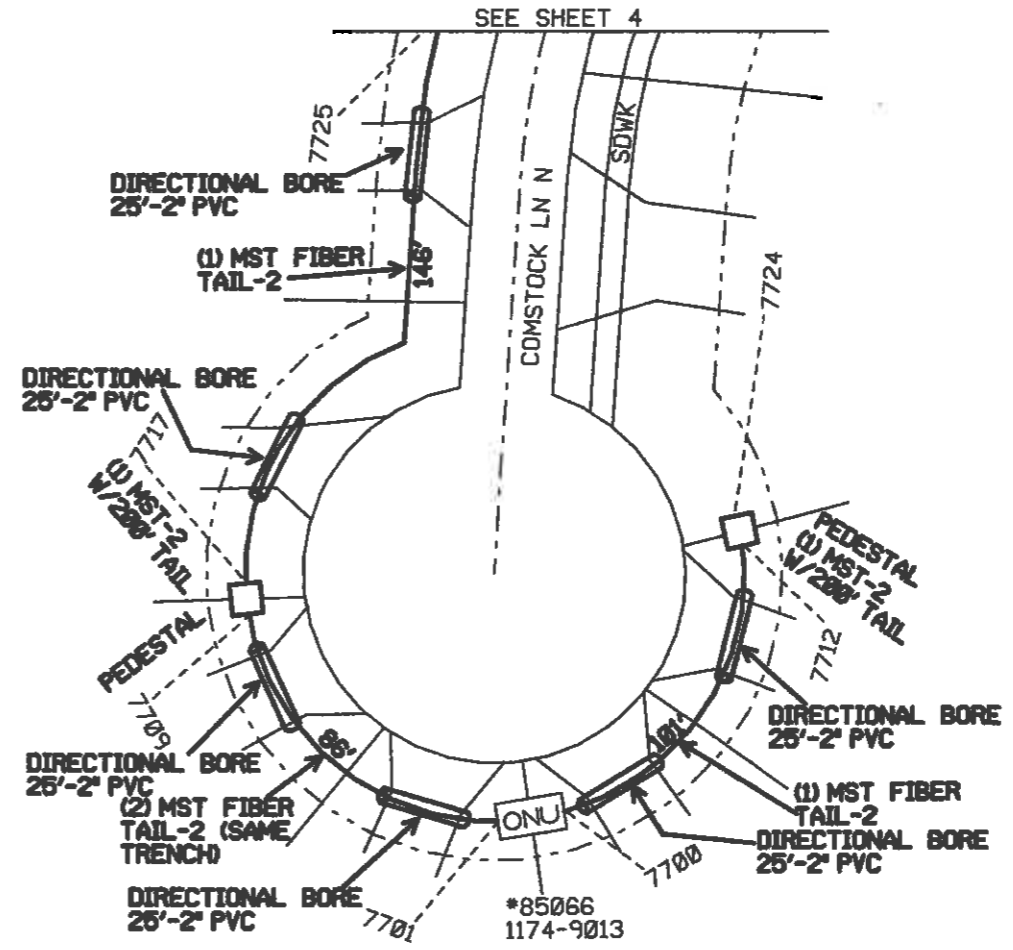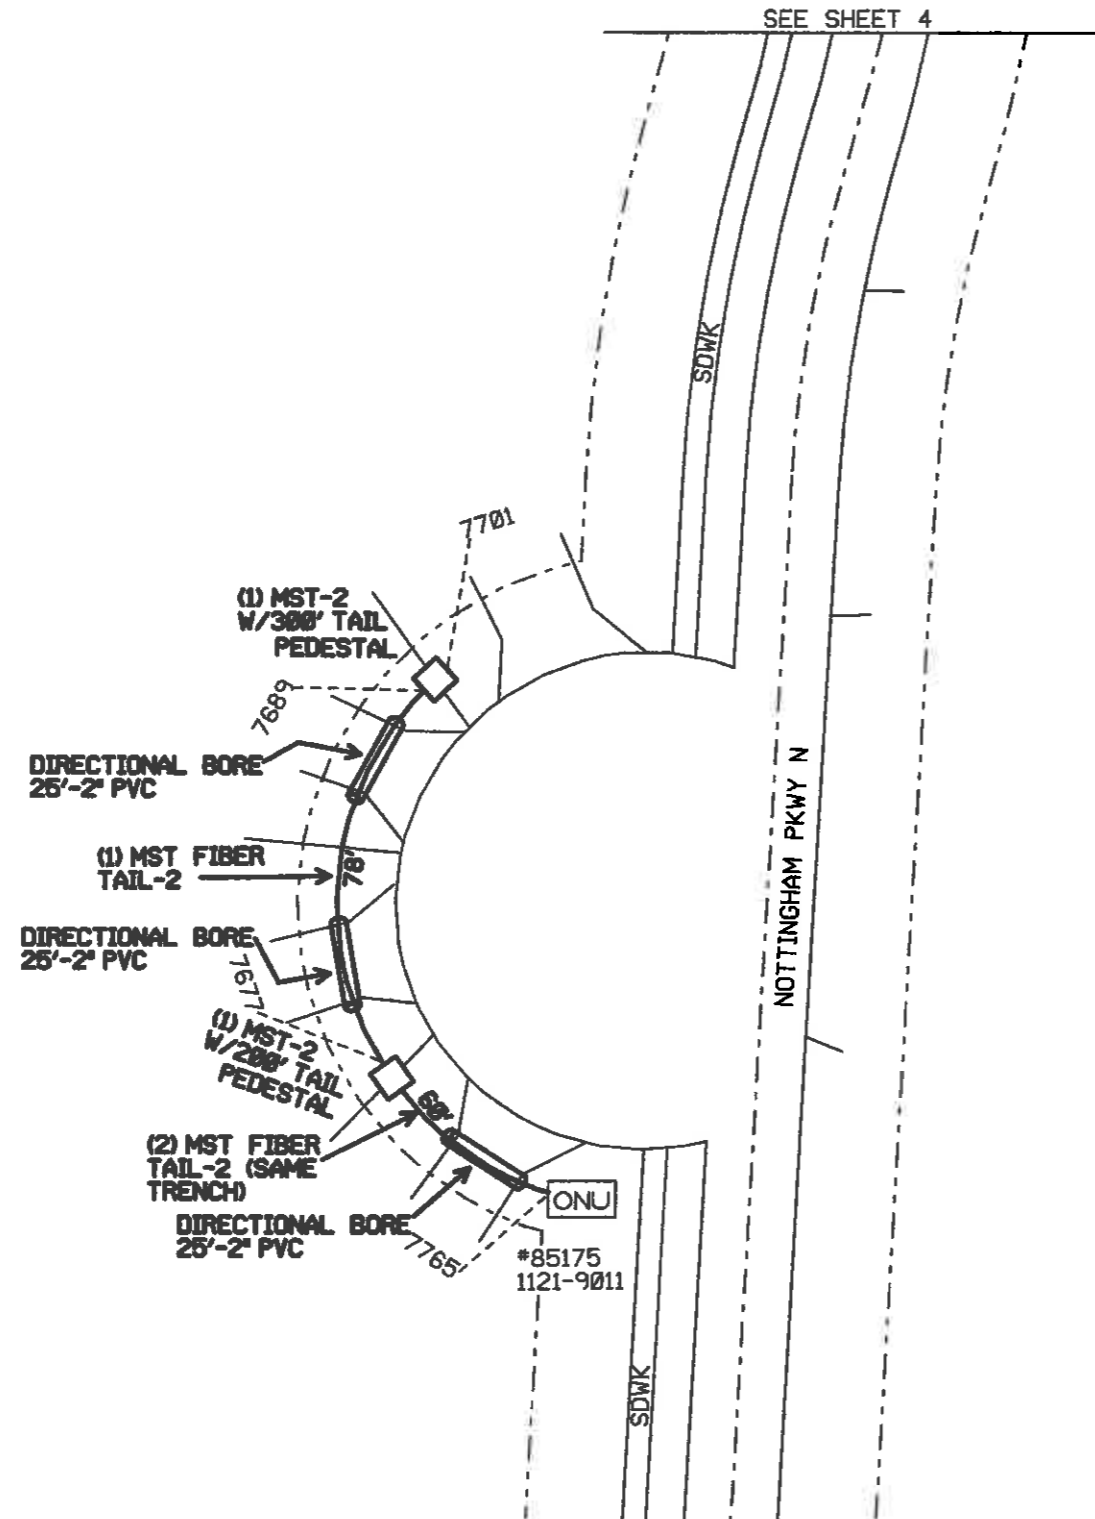


NOTE:
FOR CONSTRUCTION PURPOSES ONLY
SEE N.013195.ONT PRINTS FOR DETAILS.




Title: MAPLE GROVE-NOTTINGHAM	Township/Taxcode:	Exchange: MPGVMN	Map:	Engineer: POWELL, MENDELL	Work Order: 013195
Location:	Manager:	CO:	Scale: 1"=50'	Phone: 407-774-1951	WD Create: 01/11/2016
				Print Date: 02/08/2016	Sheets: 6 of 13

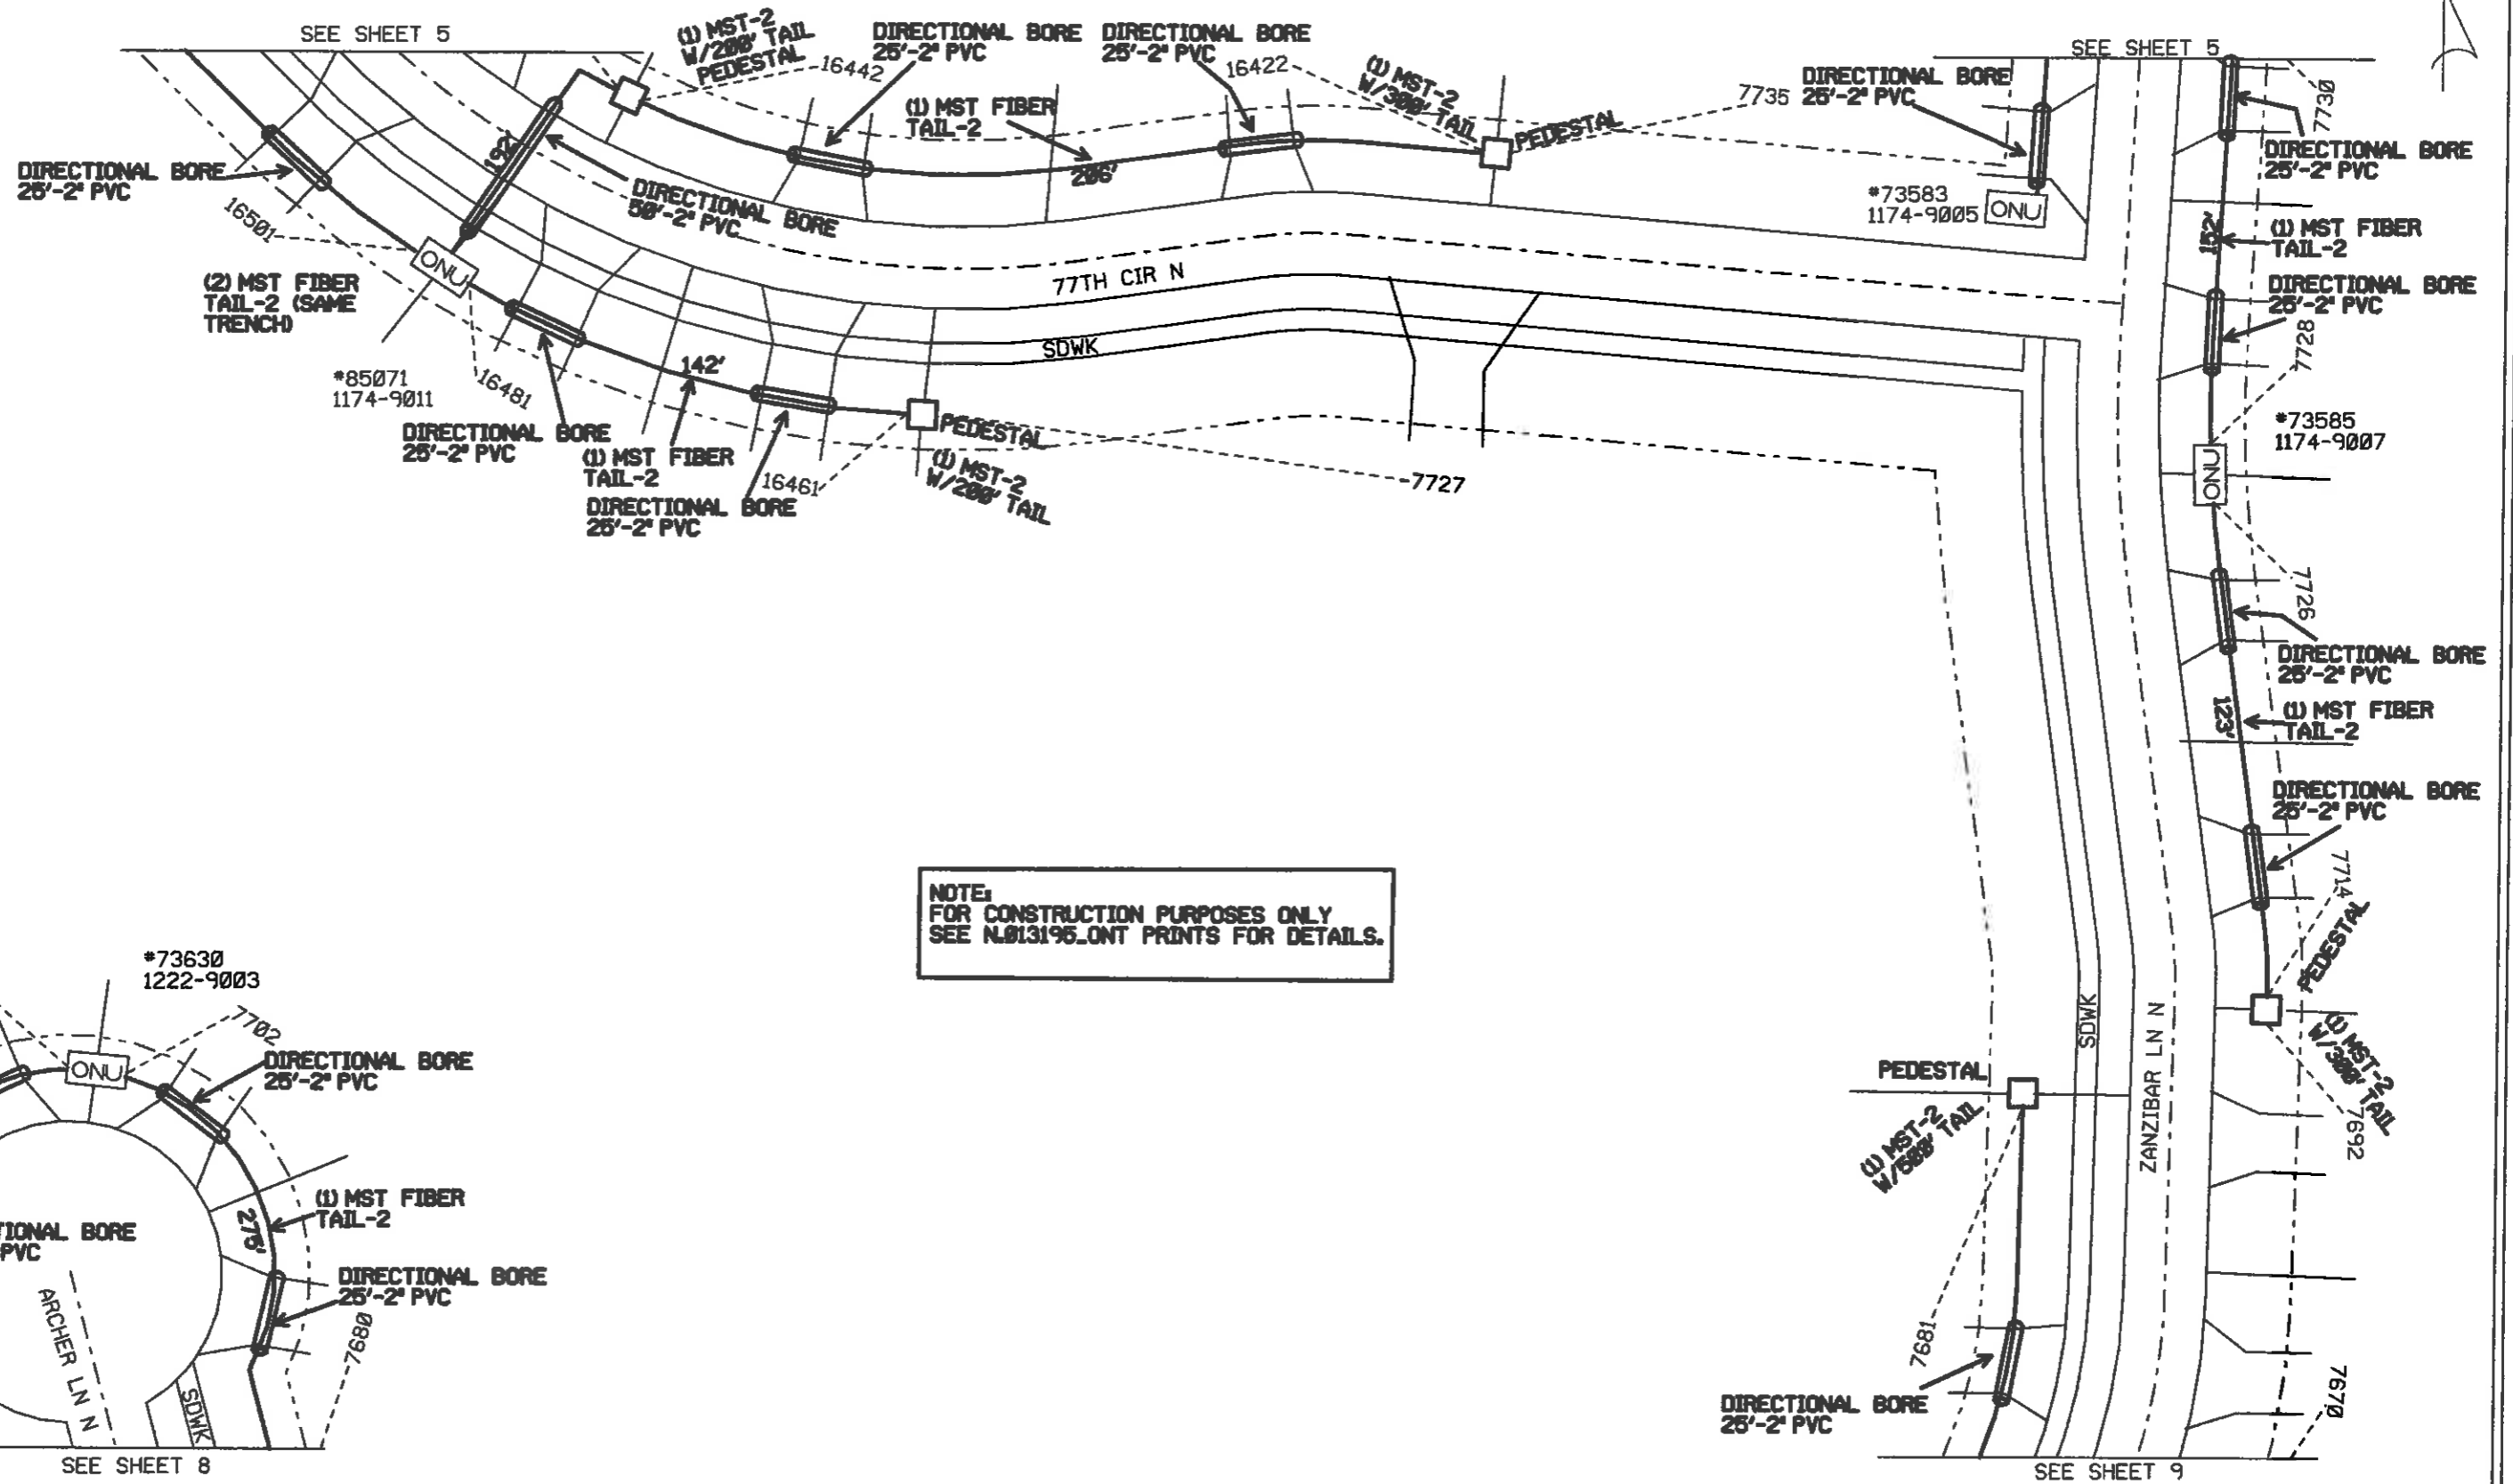

NOTE:
FOR CONSTRUCTION PURPOSES ONLY
SEE N:013195.ONT PRINTS FOR DETAILS.

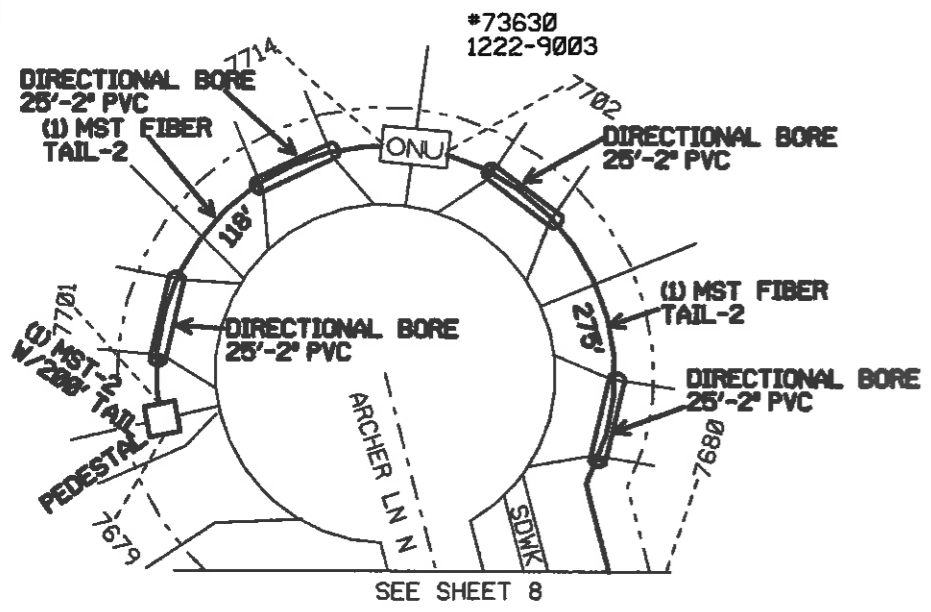


Title: MAPLE GROVE-NOTTINGHAM	Township/Taxcode:	Exchange: MPGVMN	Map:	Engineers: POWELL, MENDELL	Work Orders: 013195
Location:	Manager:	CO:	Scale: 1"=50'	Phone: 407-774-1951	WO Create: 01/11/2016
				Print Date: 02/08/2016	Sheets: 7 Of: 13

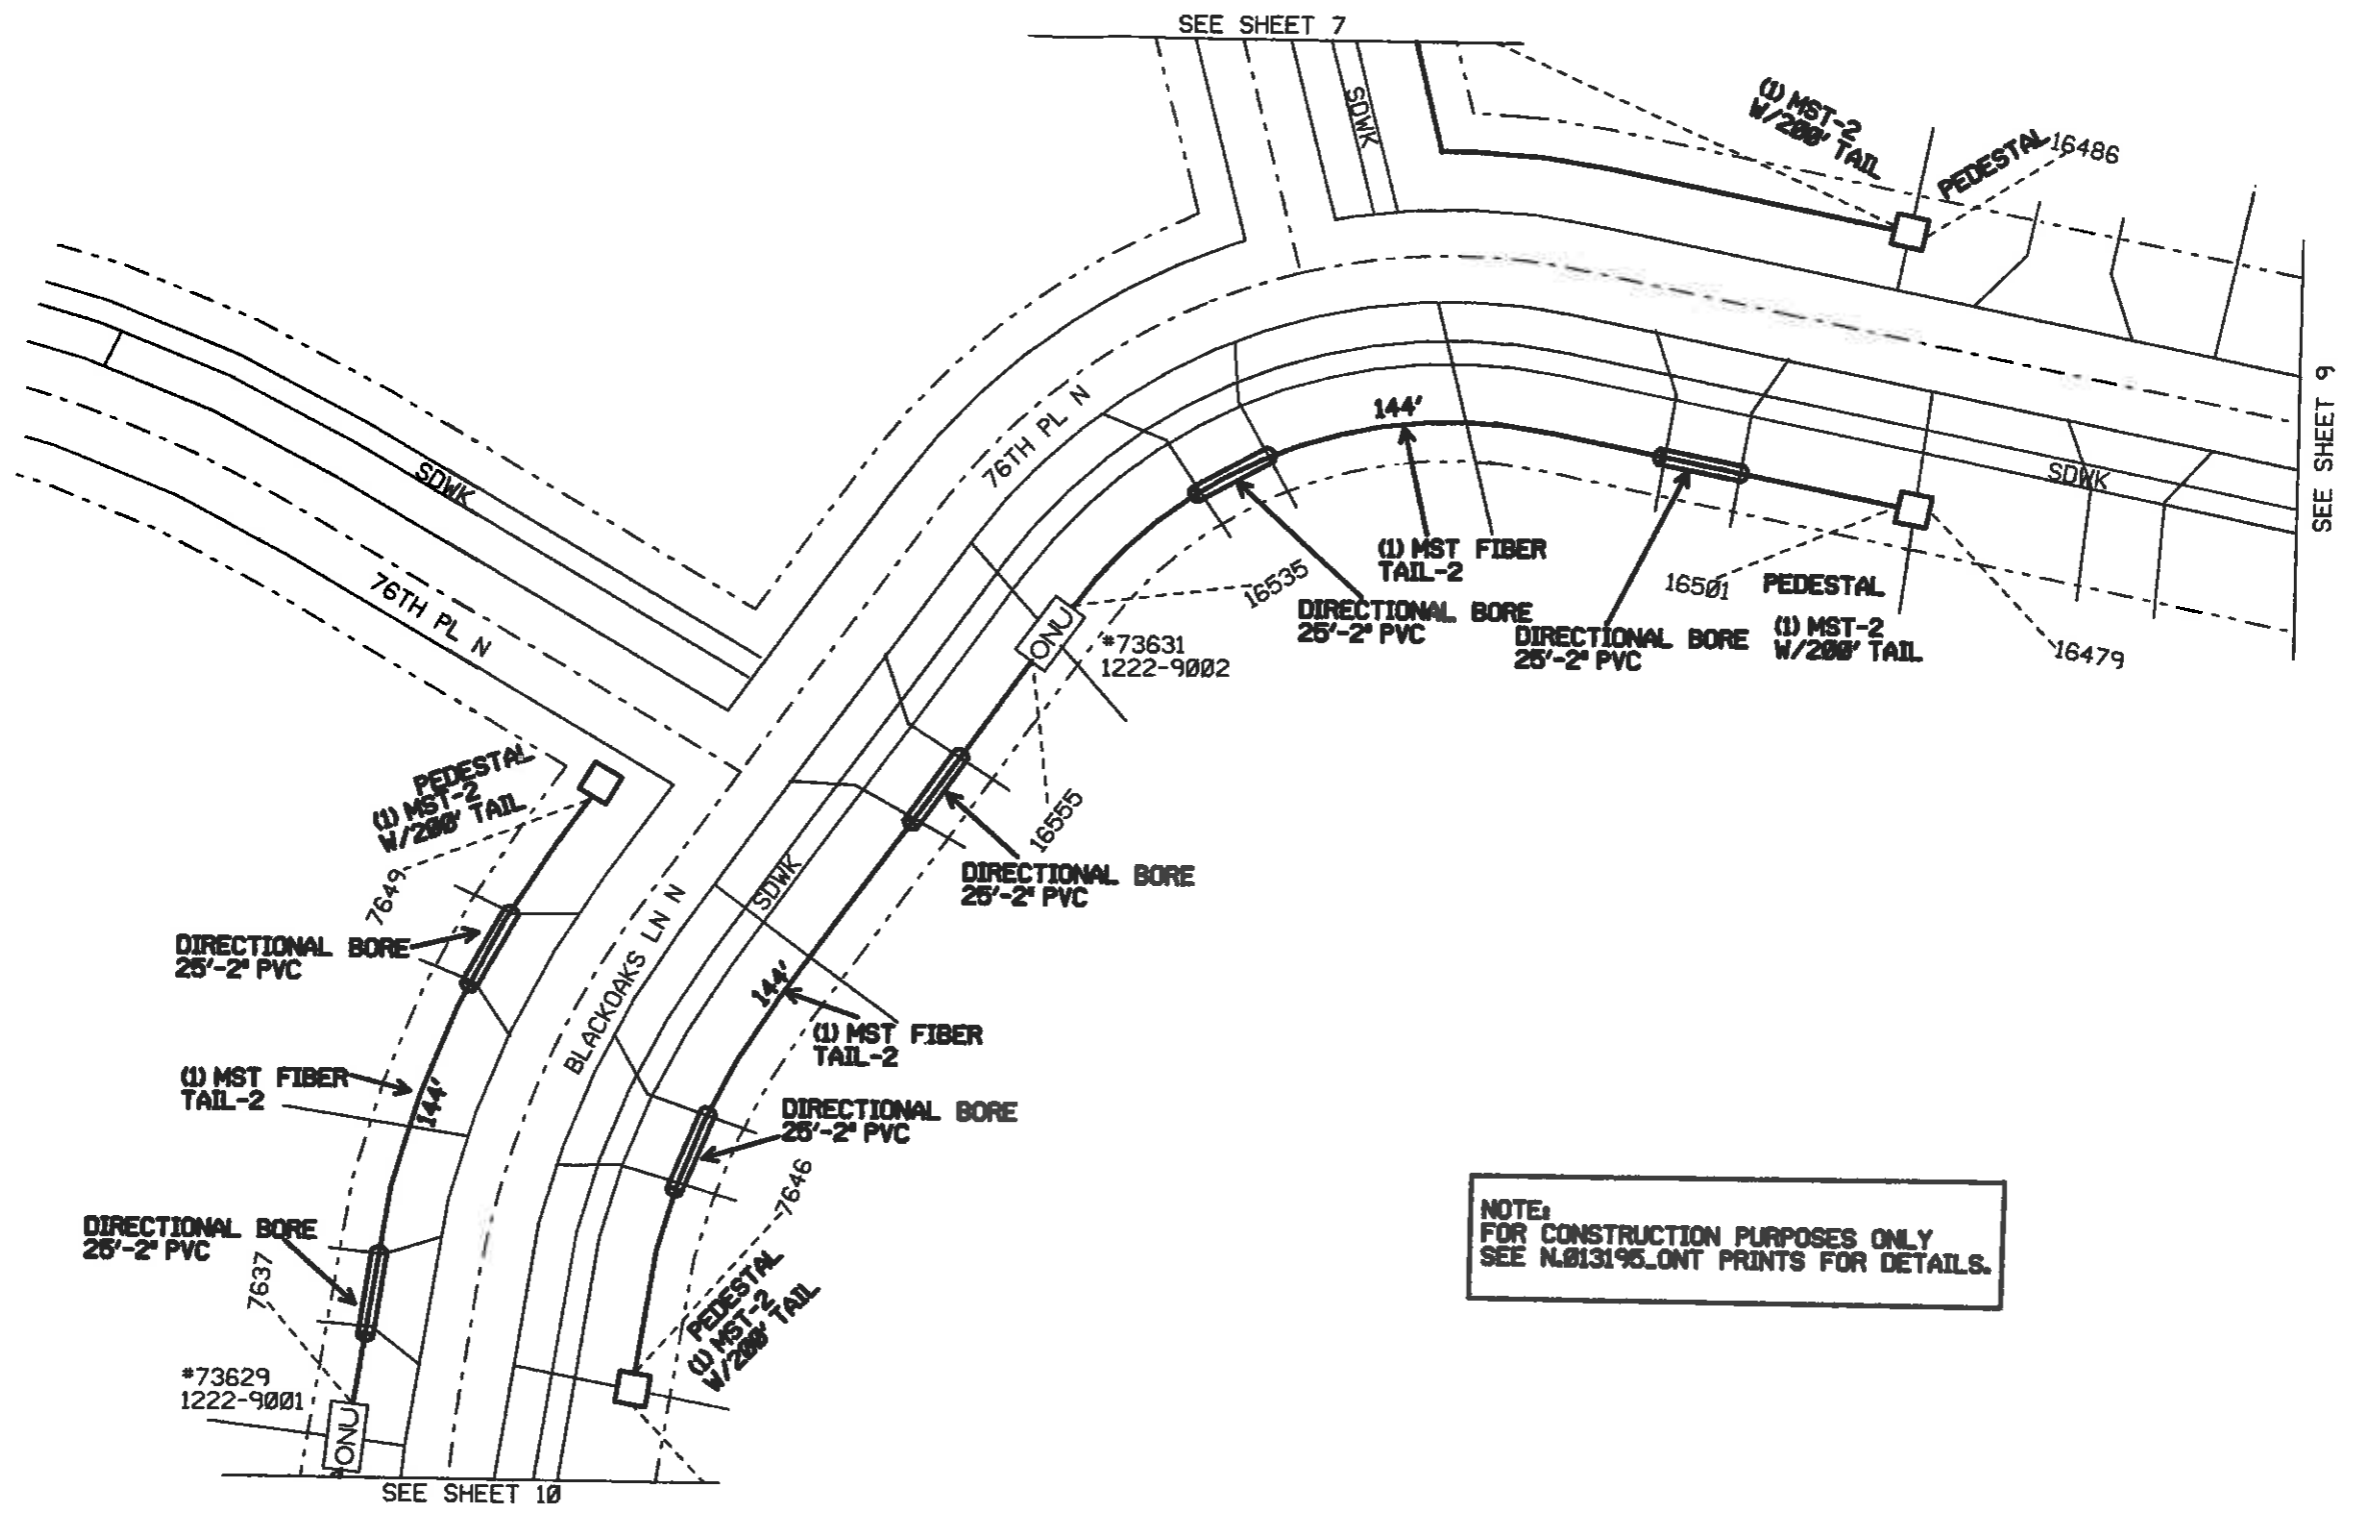

NOTE:
 FOR CONSTRUCTION PURPOSES ONLY
 SEE N.013195.ONT PRINTS FOR DETAILS.



Title: MAPLE GROVE-NOTTINGHAM	Township/Taxcode:	Exchange: MPGVMN	Map:	Engineer: POWELL, MENDELL	Work Order: 013195
Location:	Manager:	CO:	Scale: 1"=50'	Phone: 407-774-1951	WO Create: 01/11/2016
				Print Date: 02/08/2016	Sheets: 8 Of: 13

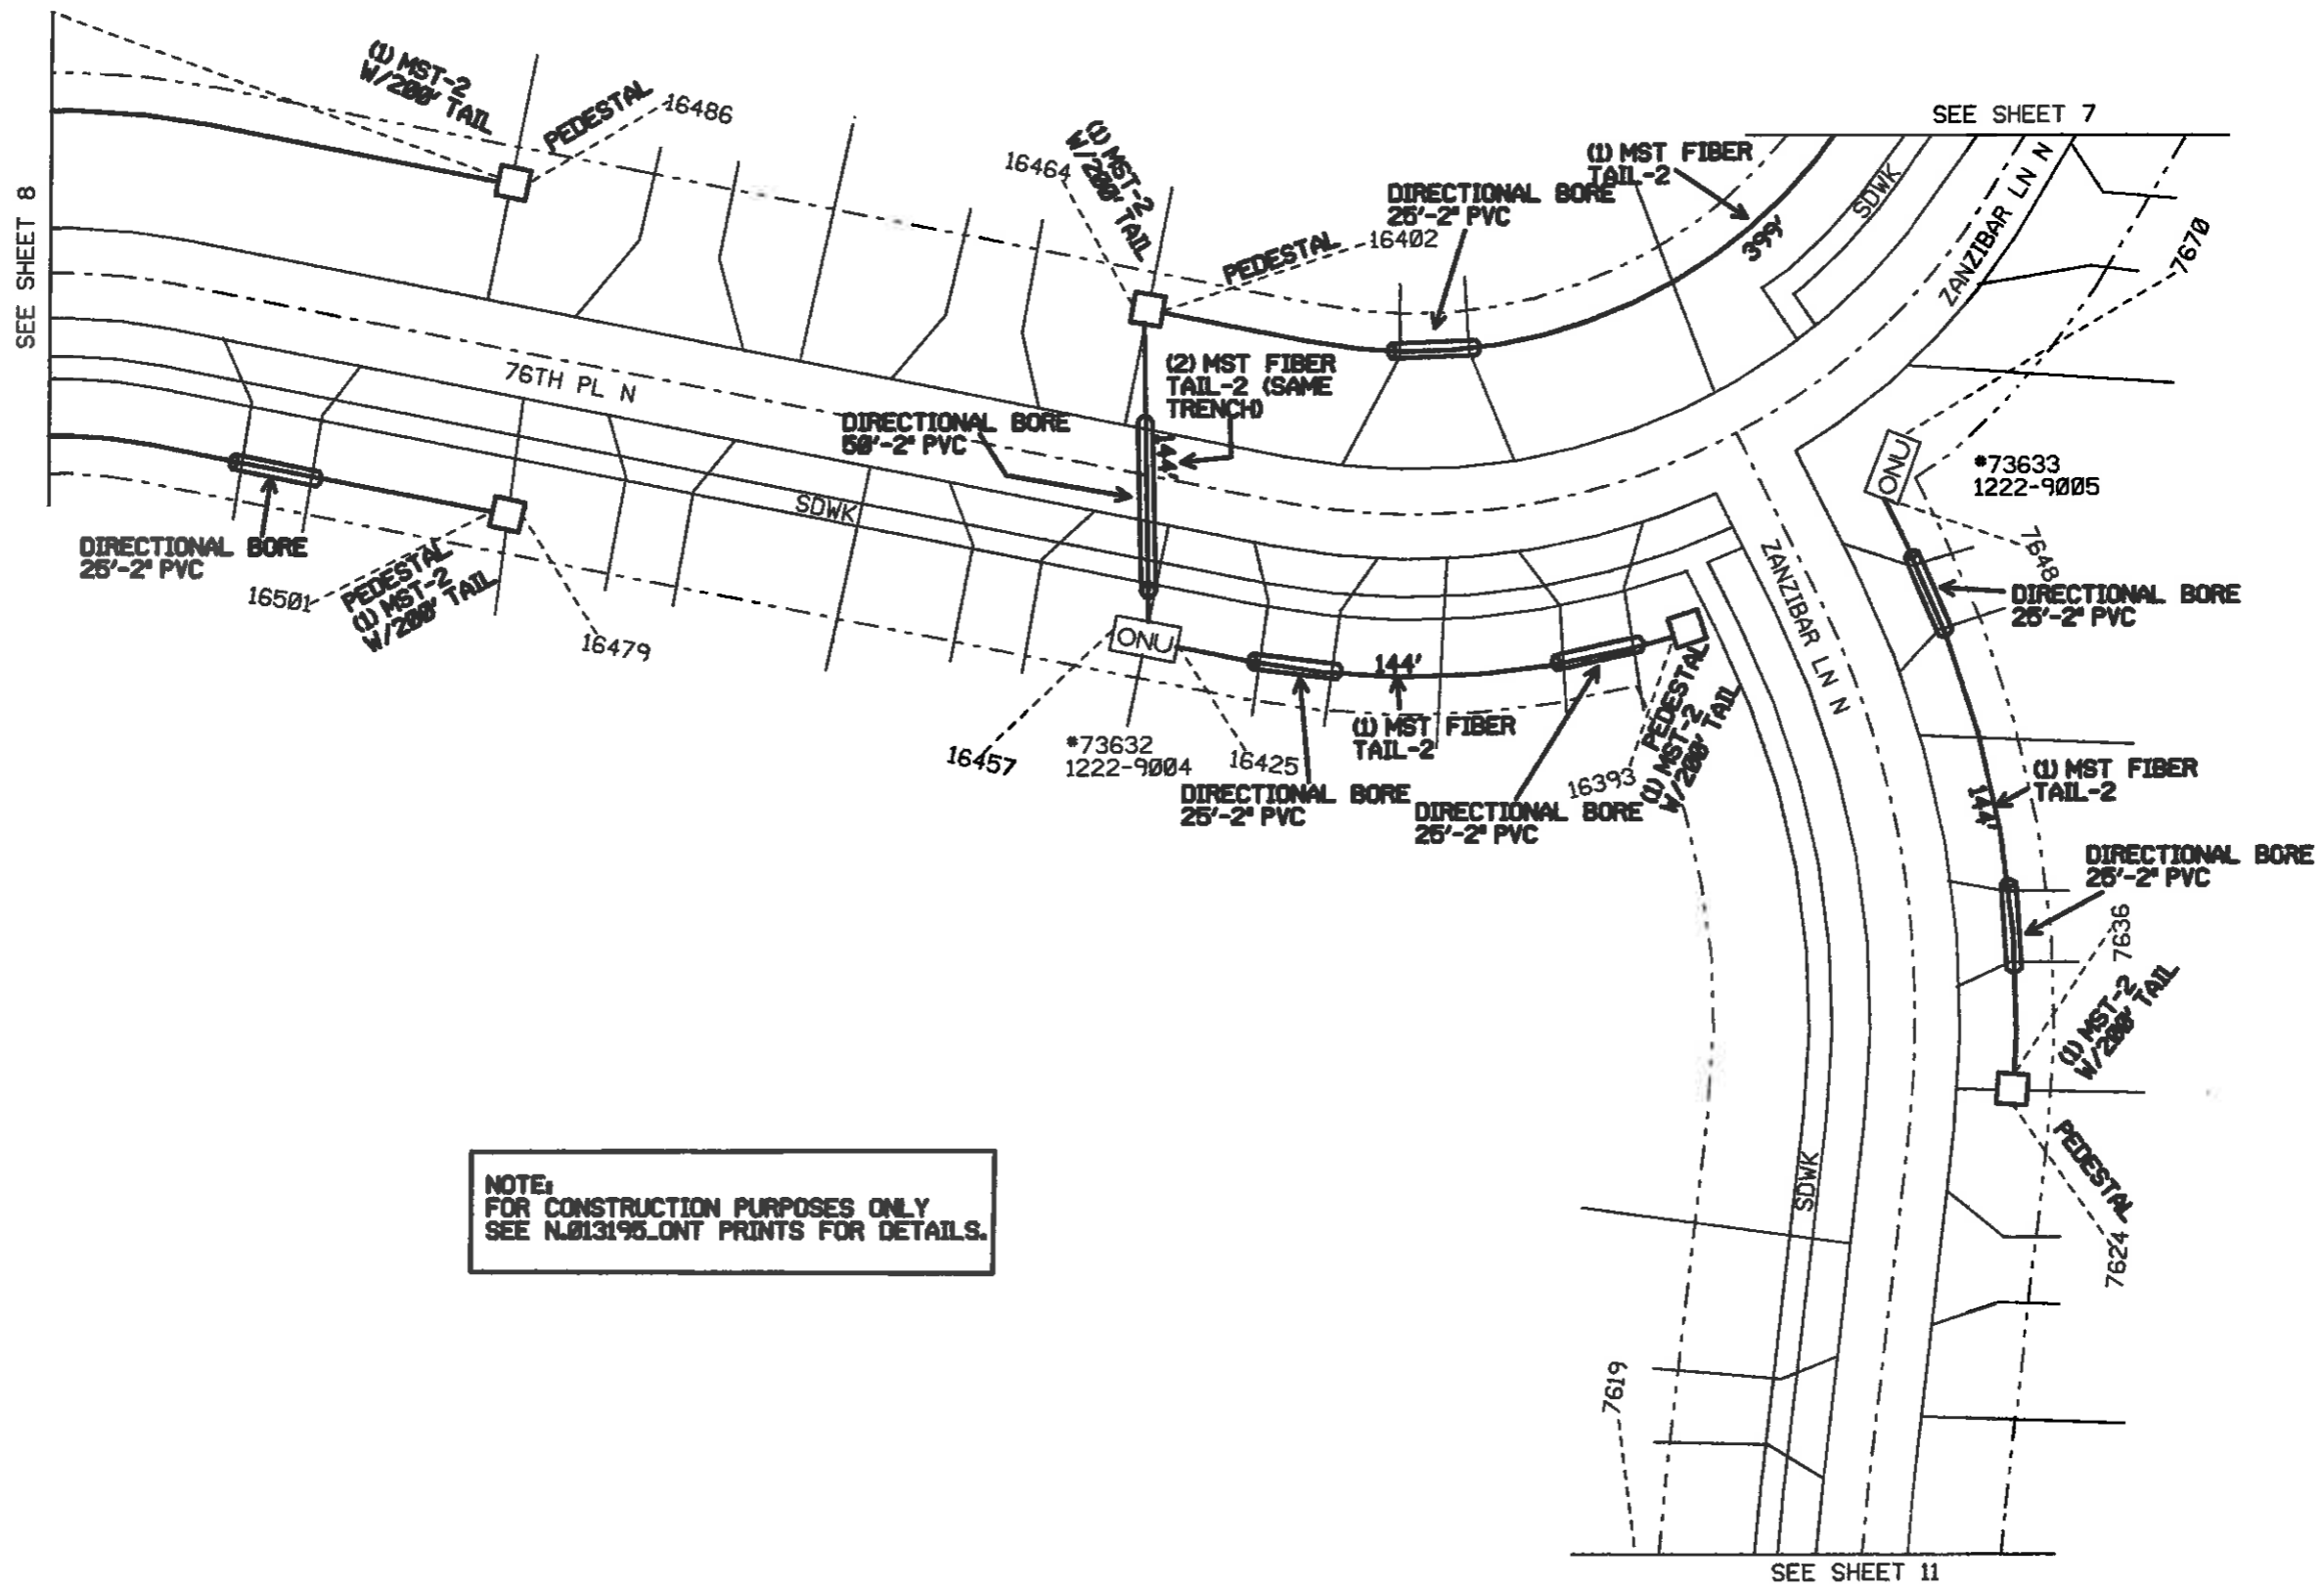


NOTE:
FOR CONSTRUCTION PURPOSES ONLY
SEE N.013195.0NT PRINTS FOR DETAILS.



Title: MAPLE GROVE-NOTTINGHAM	Township/Taxocodes:	Exchanges MPGVMN	Map:	Engineers: POWELL, MENDELL	Work Orders: 013195
Location:	Manager:	CO:	Scale: 1"=50'	Phone: 407-774-1951	WD Create: 01/11/2016
				Print Date: 02/08/2016	Sheets Of: 9 13



SEE SHEET 8

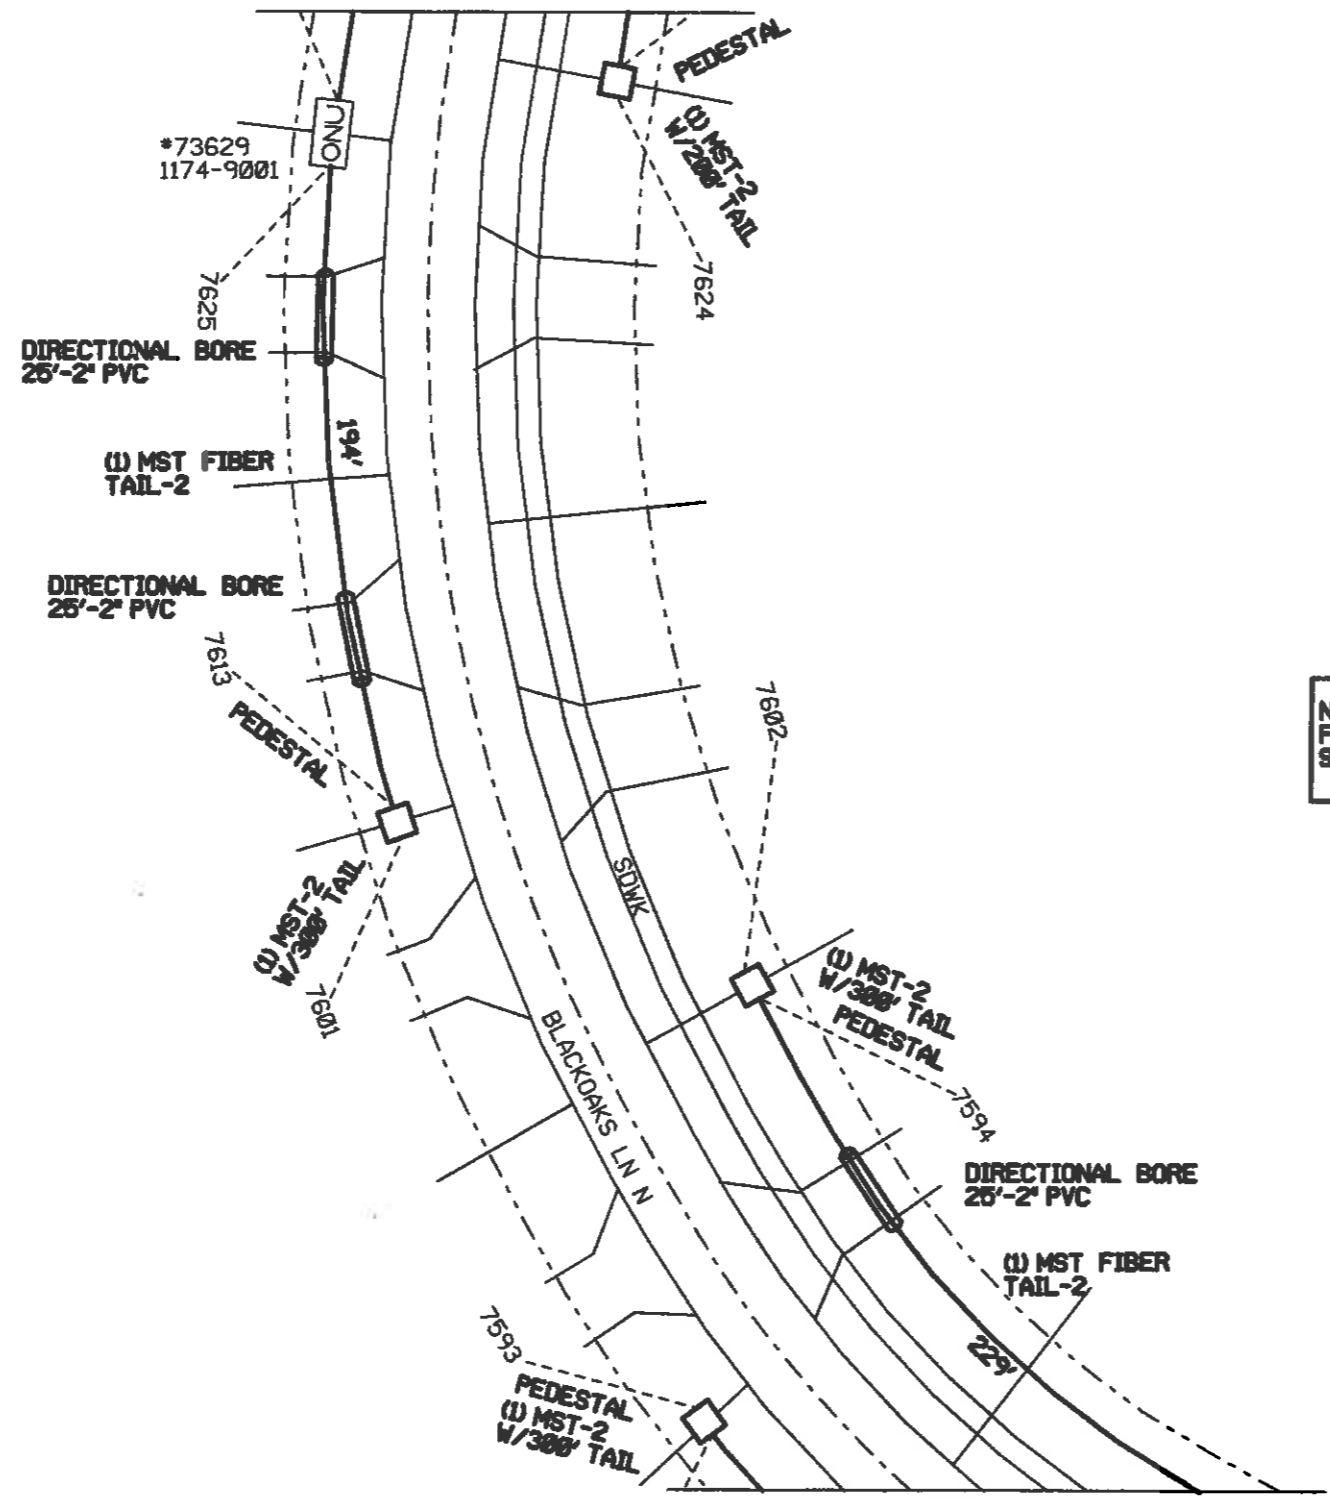


NOTE:
 FOR CONSTRUCTION PURPOSES ONLY
 SEE N.013195.0NT PRINTS FOR DETAILS.


SEE SHEET 12



Title: MAPLE GROVE-NOTTINGHAM	Township/Taxcodes	Exchange: MPGVMN	Map:	Engineers: POWELL, MENDELL	Work Order: 013195
Location:	Manager:	CO:	Scale: 1"=50'	Phone: 407-774-1951	WO Create: 01/11/2016
				Print Date: 02/08/2016	Sheets Of: 10 13

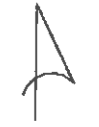

SEE SHEET 11

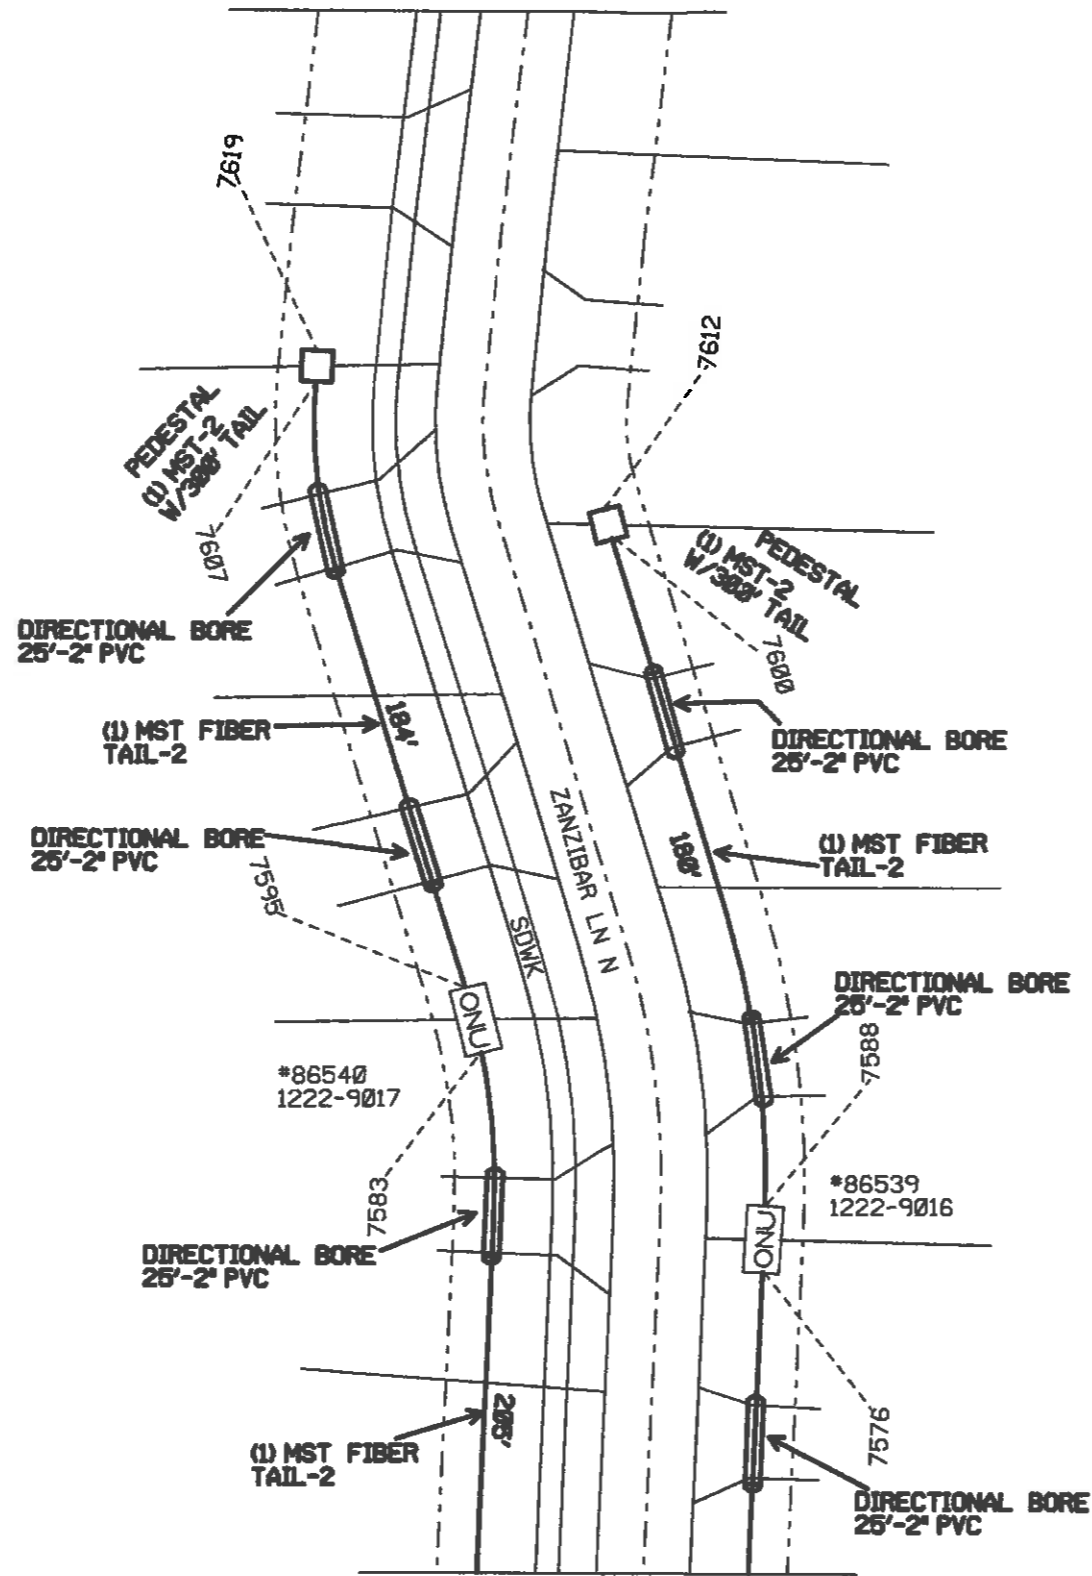

NOTE:
 FOR CONSTRUCTION PURPOSES ONLY
 SEE N.013195.ONT PRINTS FOR DETAILS.


SEE SHEET 13



Title: MAPLE GROVE-NOTTINGHAM	Township/Taxcode:	Exchanges: MPGVMN	Map:	Engineers: POWELL, MENDELL	Work Order: 013195
Location:	Manager:	CO:	Scale: 1"=50'	Phone: 407-774-1951	WO Create: 01/11/2016
				Print Date: 02/08/2016	Sheet: 11 Of: 13



SEE SHEET 10

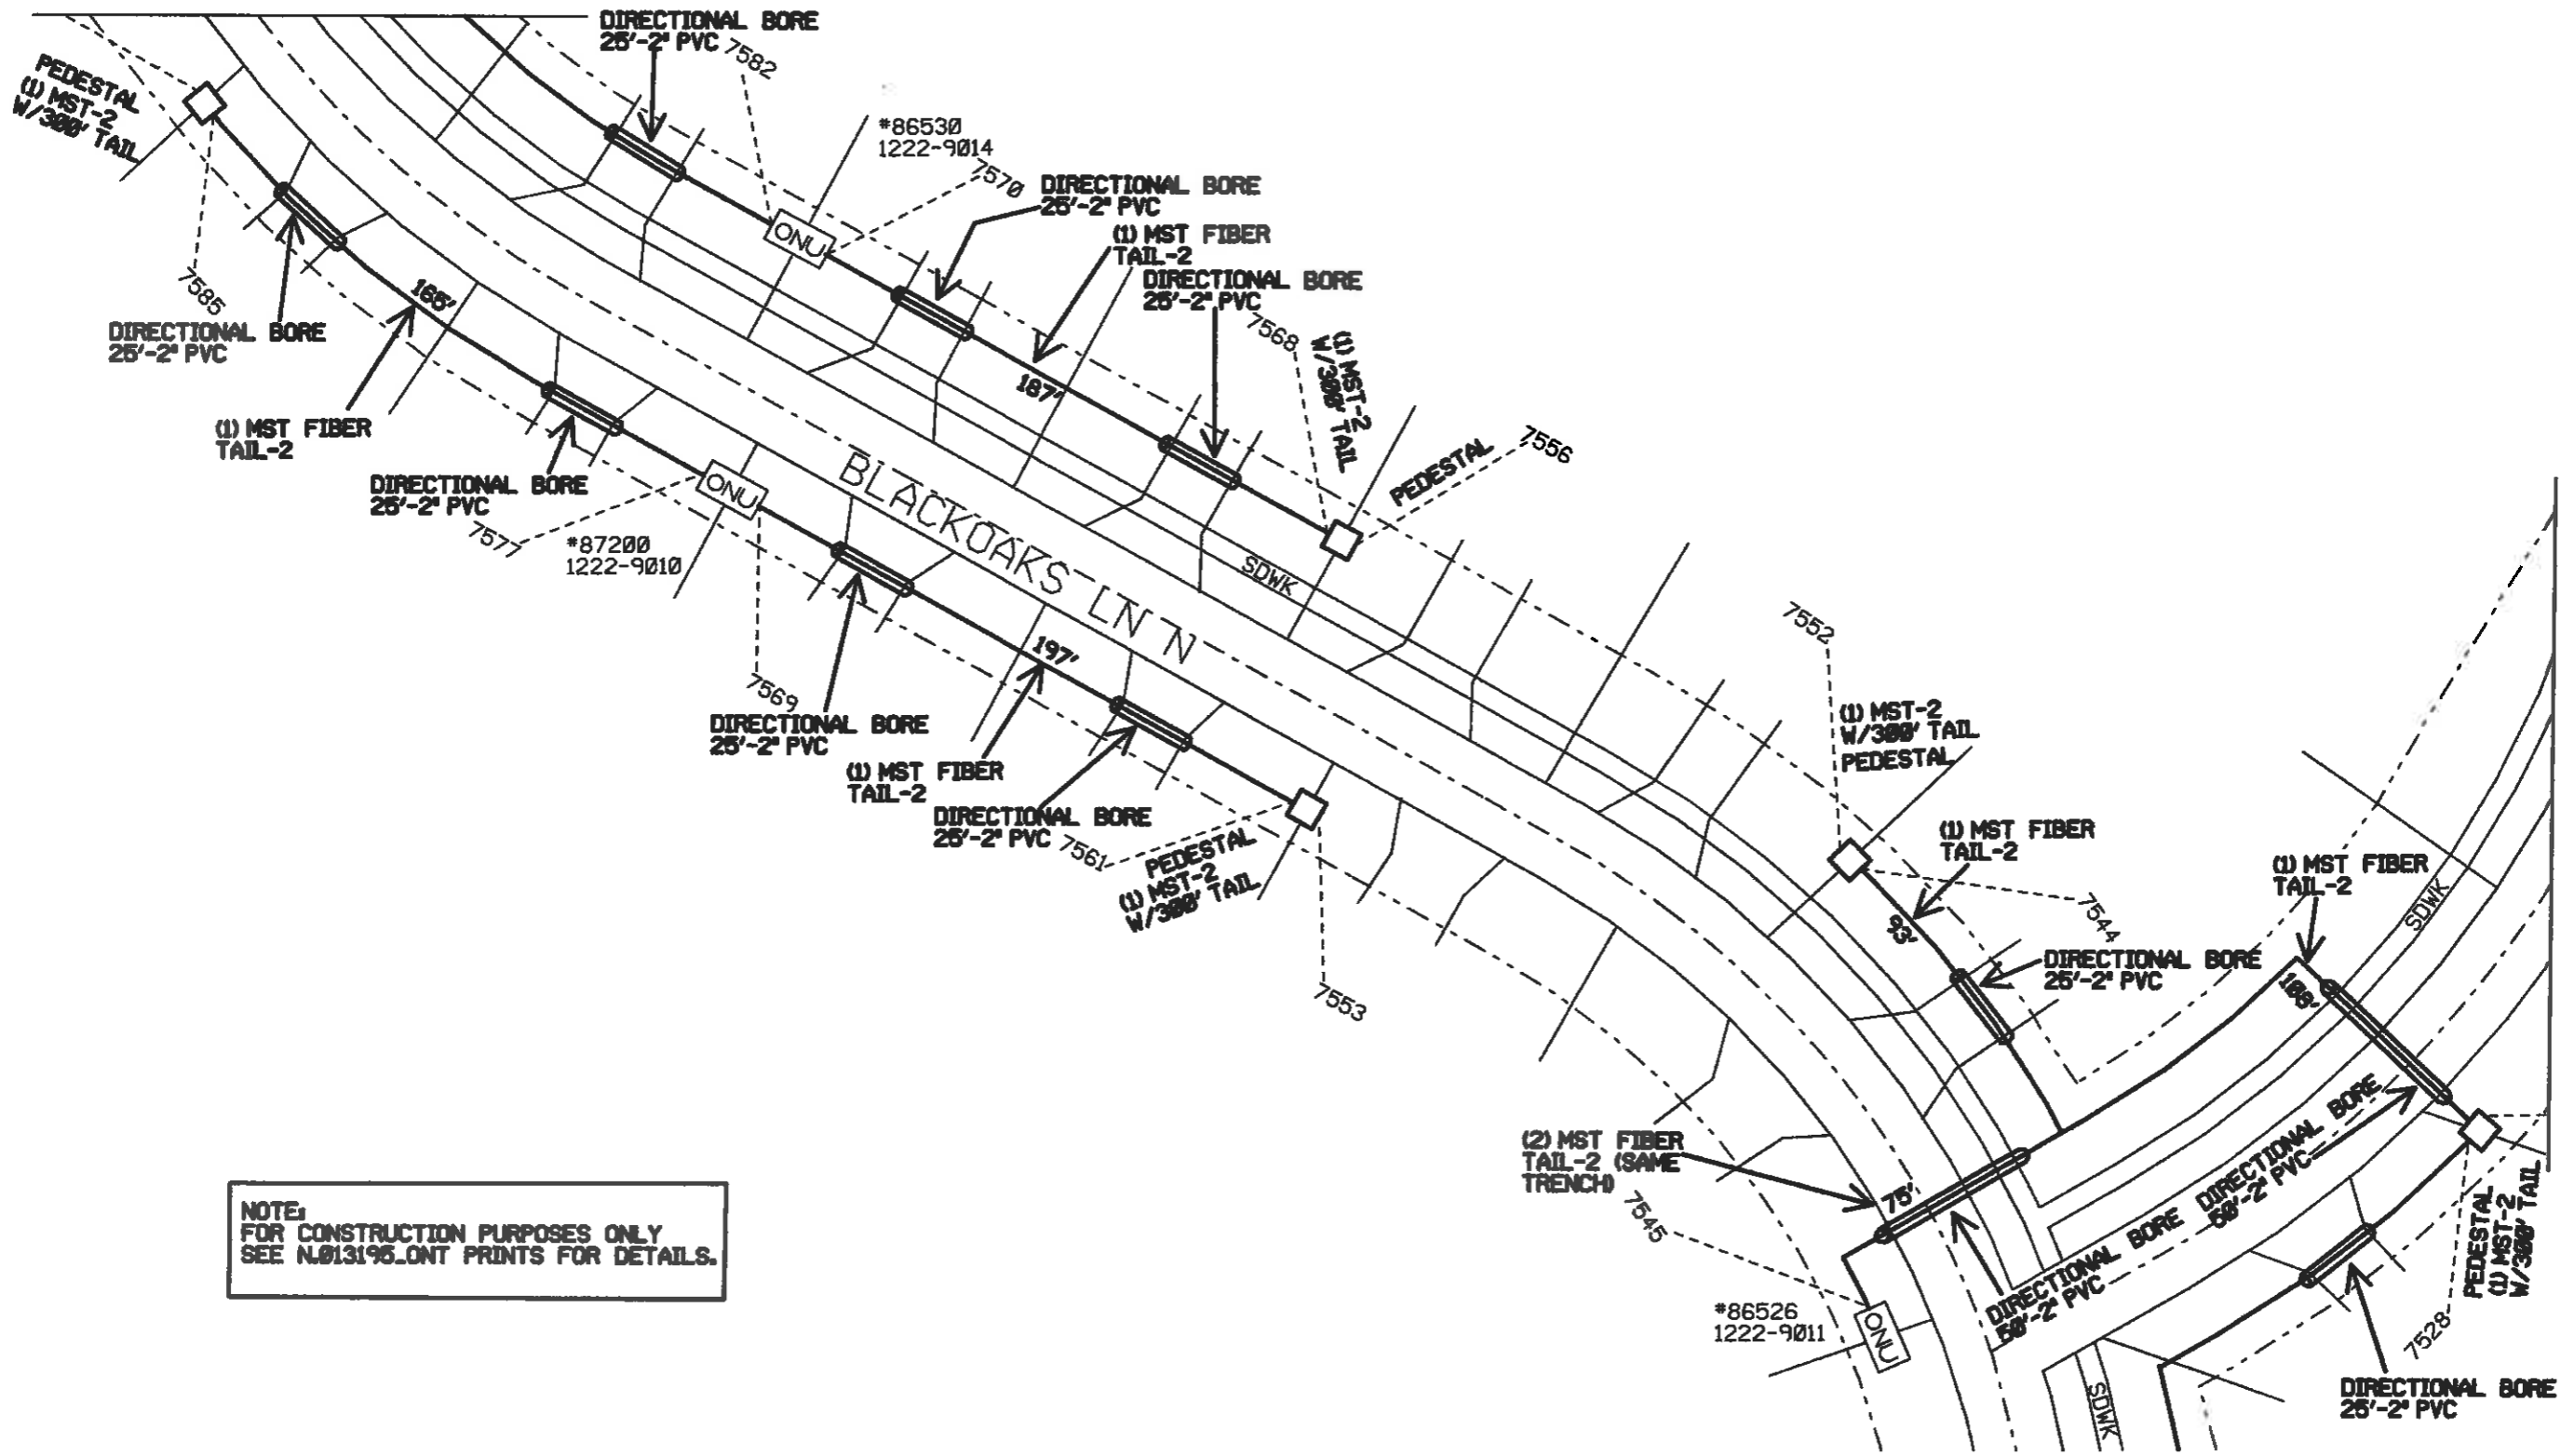

NOTE:
 FOR CONSTRUCTION PURPOSES ONLY
 SEE N:013195.ONT PRINTS FOR DETAILS.

SEE SHEET 13




Title: MAPLE GROVE-NOTTINGHAM	Township/Taxcode:	Exchange: MPGVMN	Maps:	Engineer: POWELL, MENDELL	Work Order: 013195
Location:	Managers:	CO:	Scale: 1"=50'	Phone: 407-774-1951	WO Create: 01/11/2016
				Print Date: 02/08/2016	Sheet: 12 Of: 13

A

SEE SHEET 11

NOTE:
FOR CONSTRUCTION PURPOSES ONLY
SEE N.013195.ONT PRINTS FOR DETAILS.

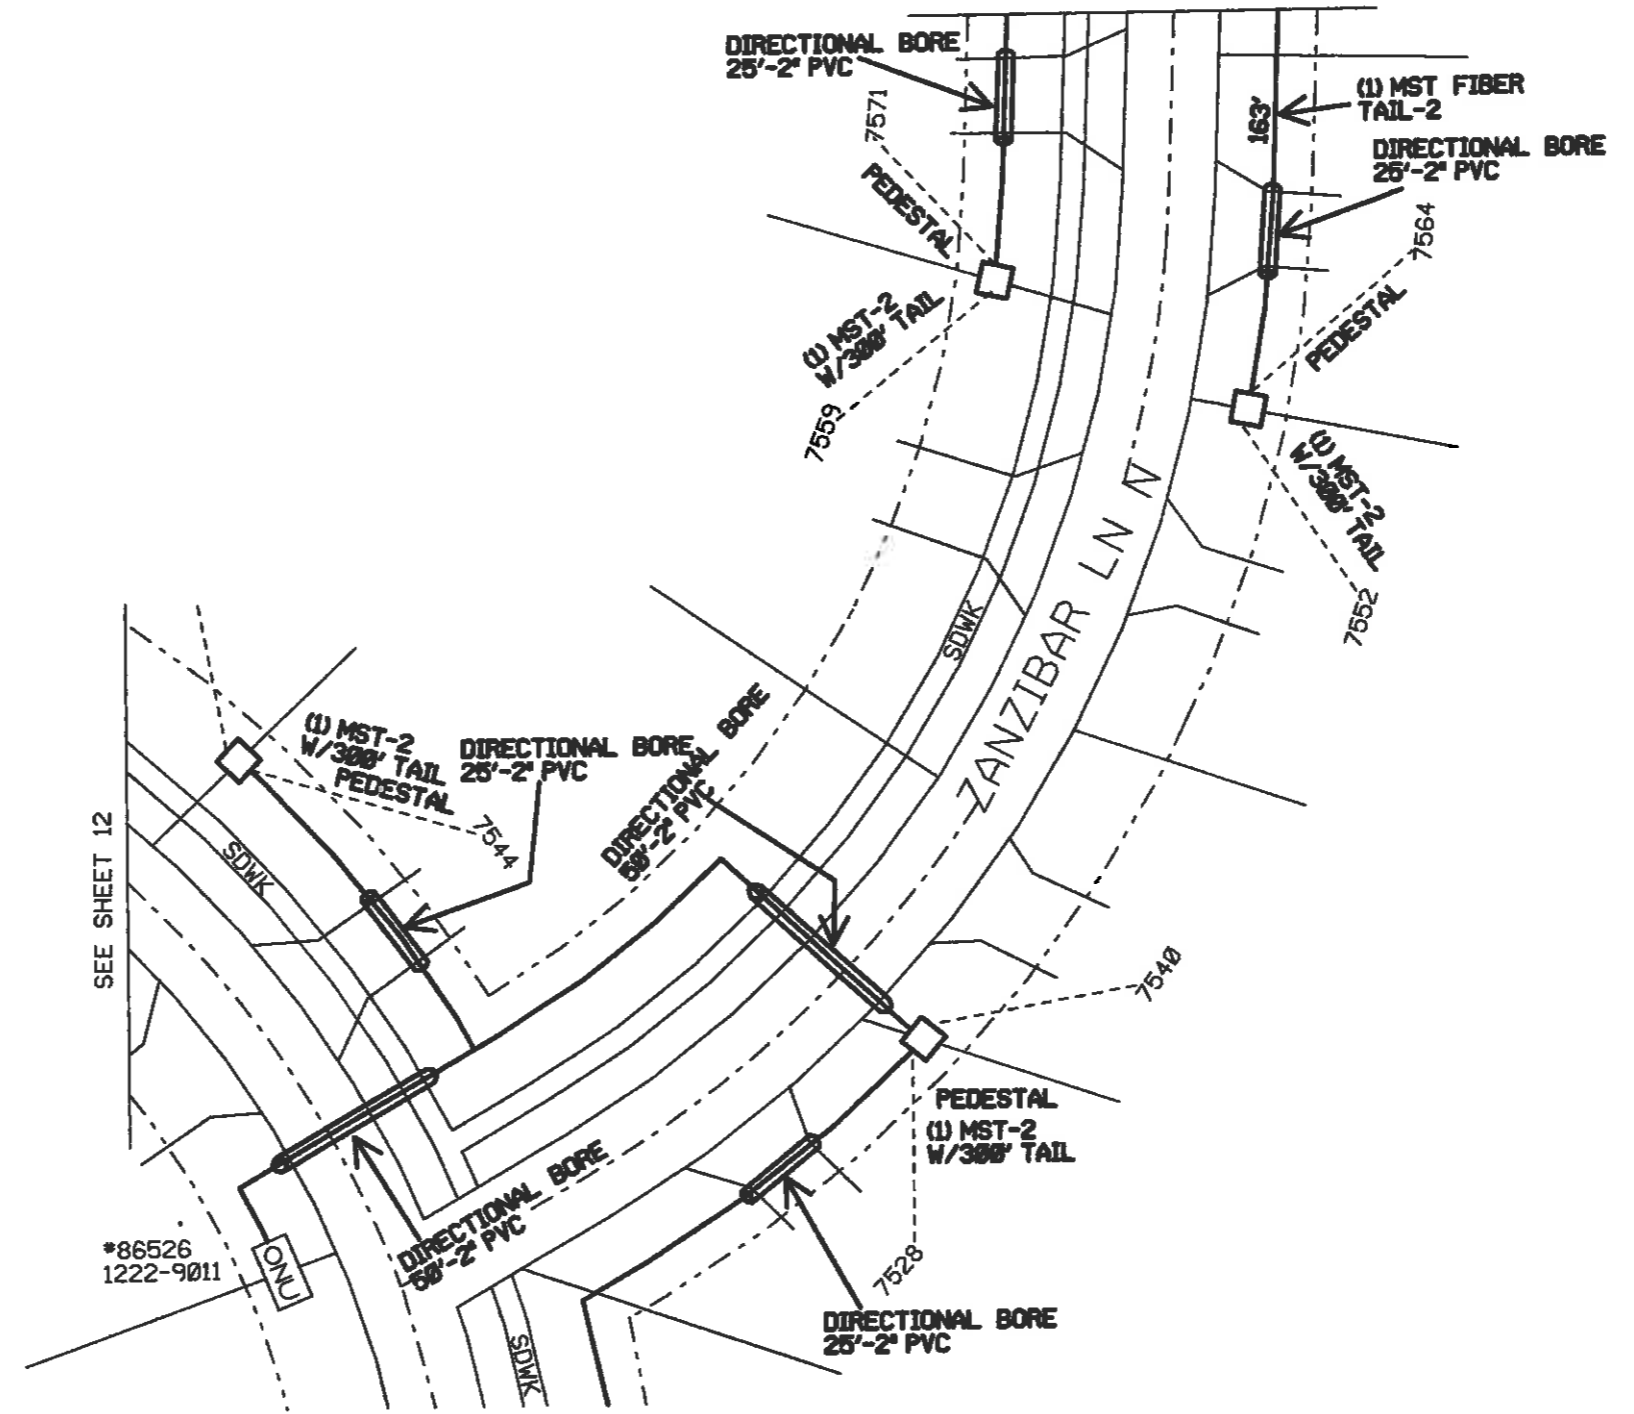

SEE SHEET 12

*86526
1222-9011

ONU



Title: MAPLE GROVE-NOTTINGHAM	Township/Taxcode:	Exchange: MPGVMN	Map:	Engineer: POWELL, MENDELL	Work Order: 013195
Location:	Manager:	CO:	Scale: 1"=50'	Phone: 407-774-1951	WD Create: 01/11/2016
				Print Date: 02/08/2016	Sheets Of: 13 13