


Untitled Map

Write a description for your map.

Key
Green Line = New Placement
Yellow Line = Existing Plant

Span Replacement
15387 83rd High Rd N
Maple Grove, MN
JB0000506846

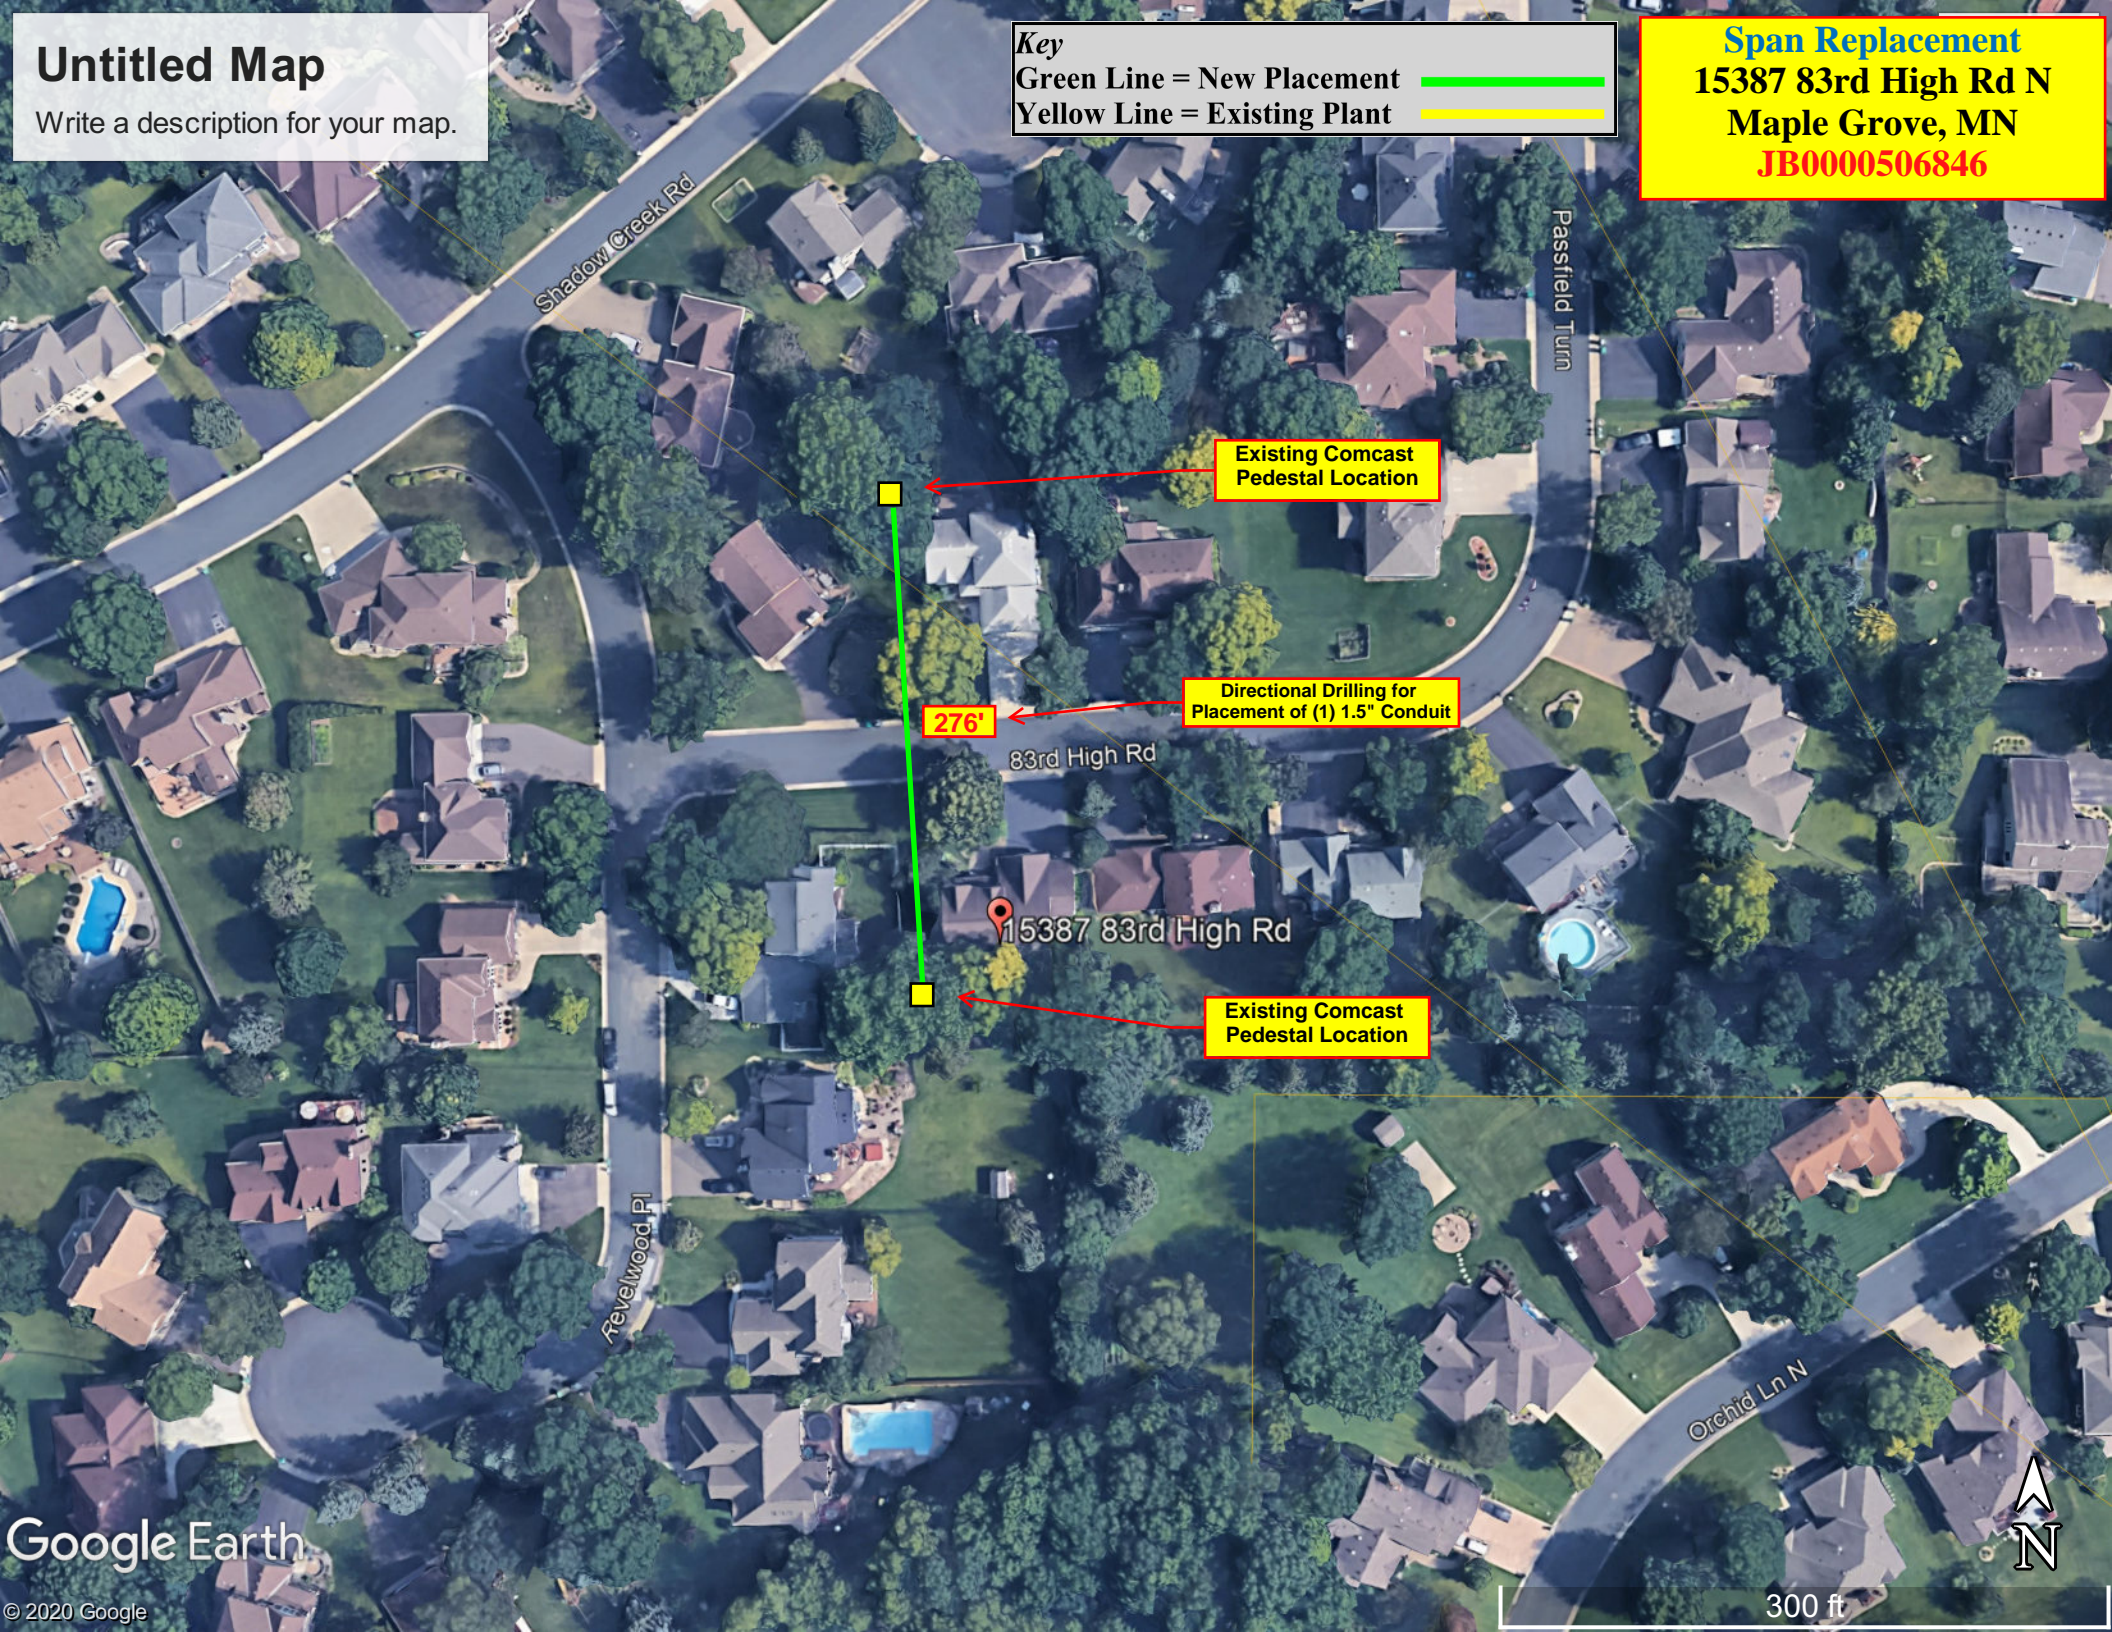

Existing Comcast Pedestal Location

Directional Drilling for Placement of (1) 1.5" Conduit

276'

Existing Comcast Pedestal Location

15387 83rd High Rd

