


Key
 Green Line = New Placement
 Yellow Line = Existing Plant

Node Segmentation
8097 Annapolis Ln N, Maple Grove MN
JB0000558738
Node: MNMPGR071

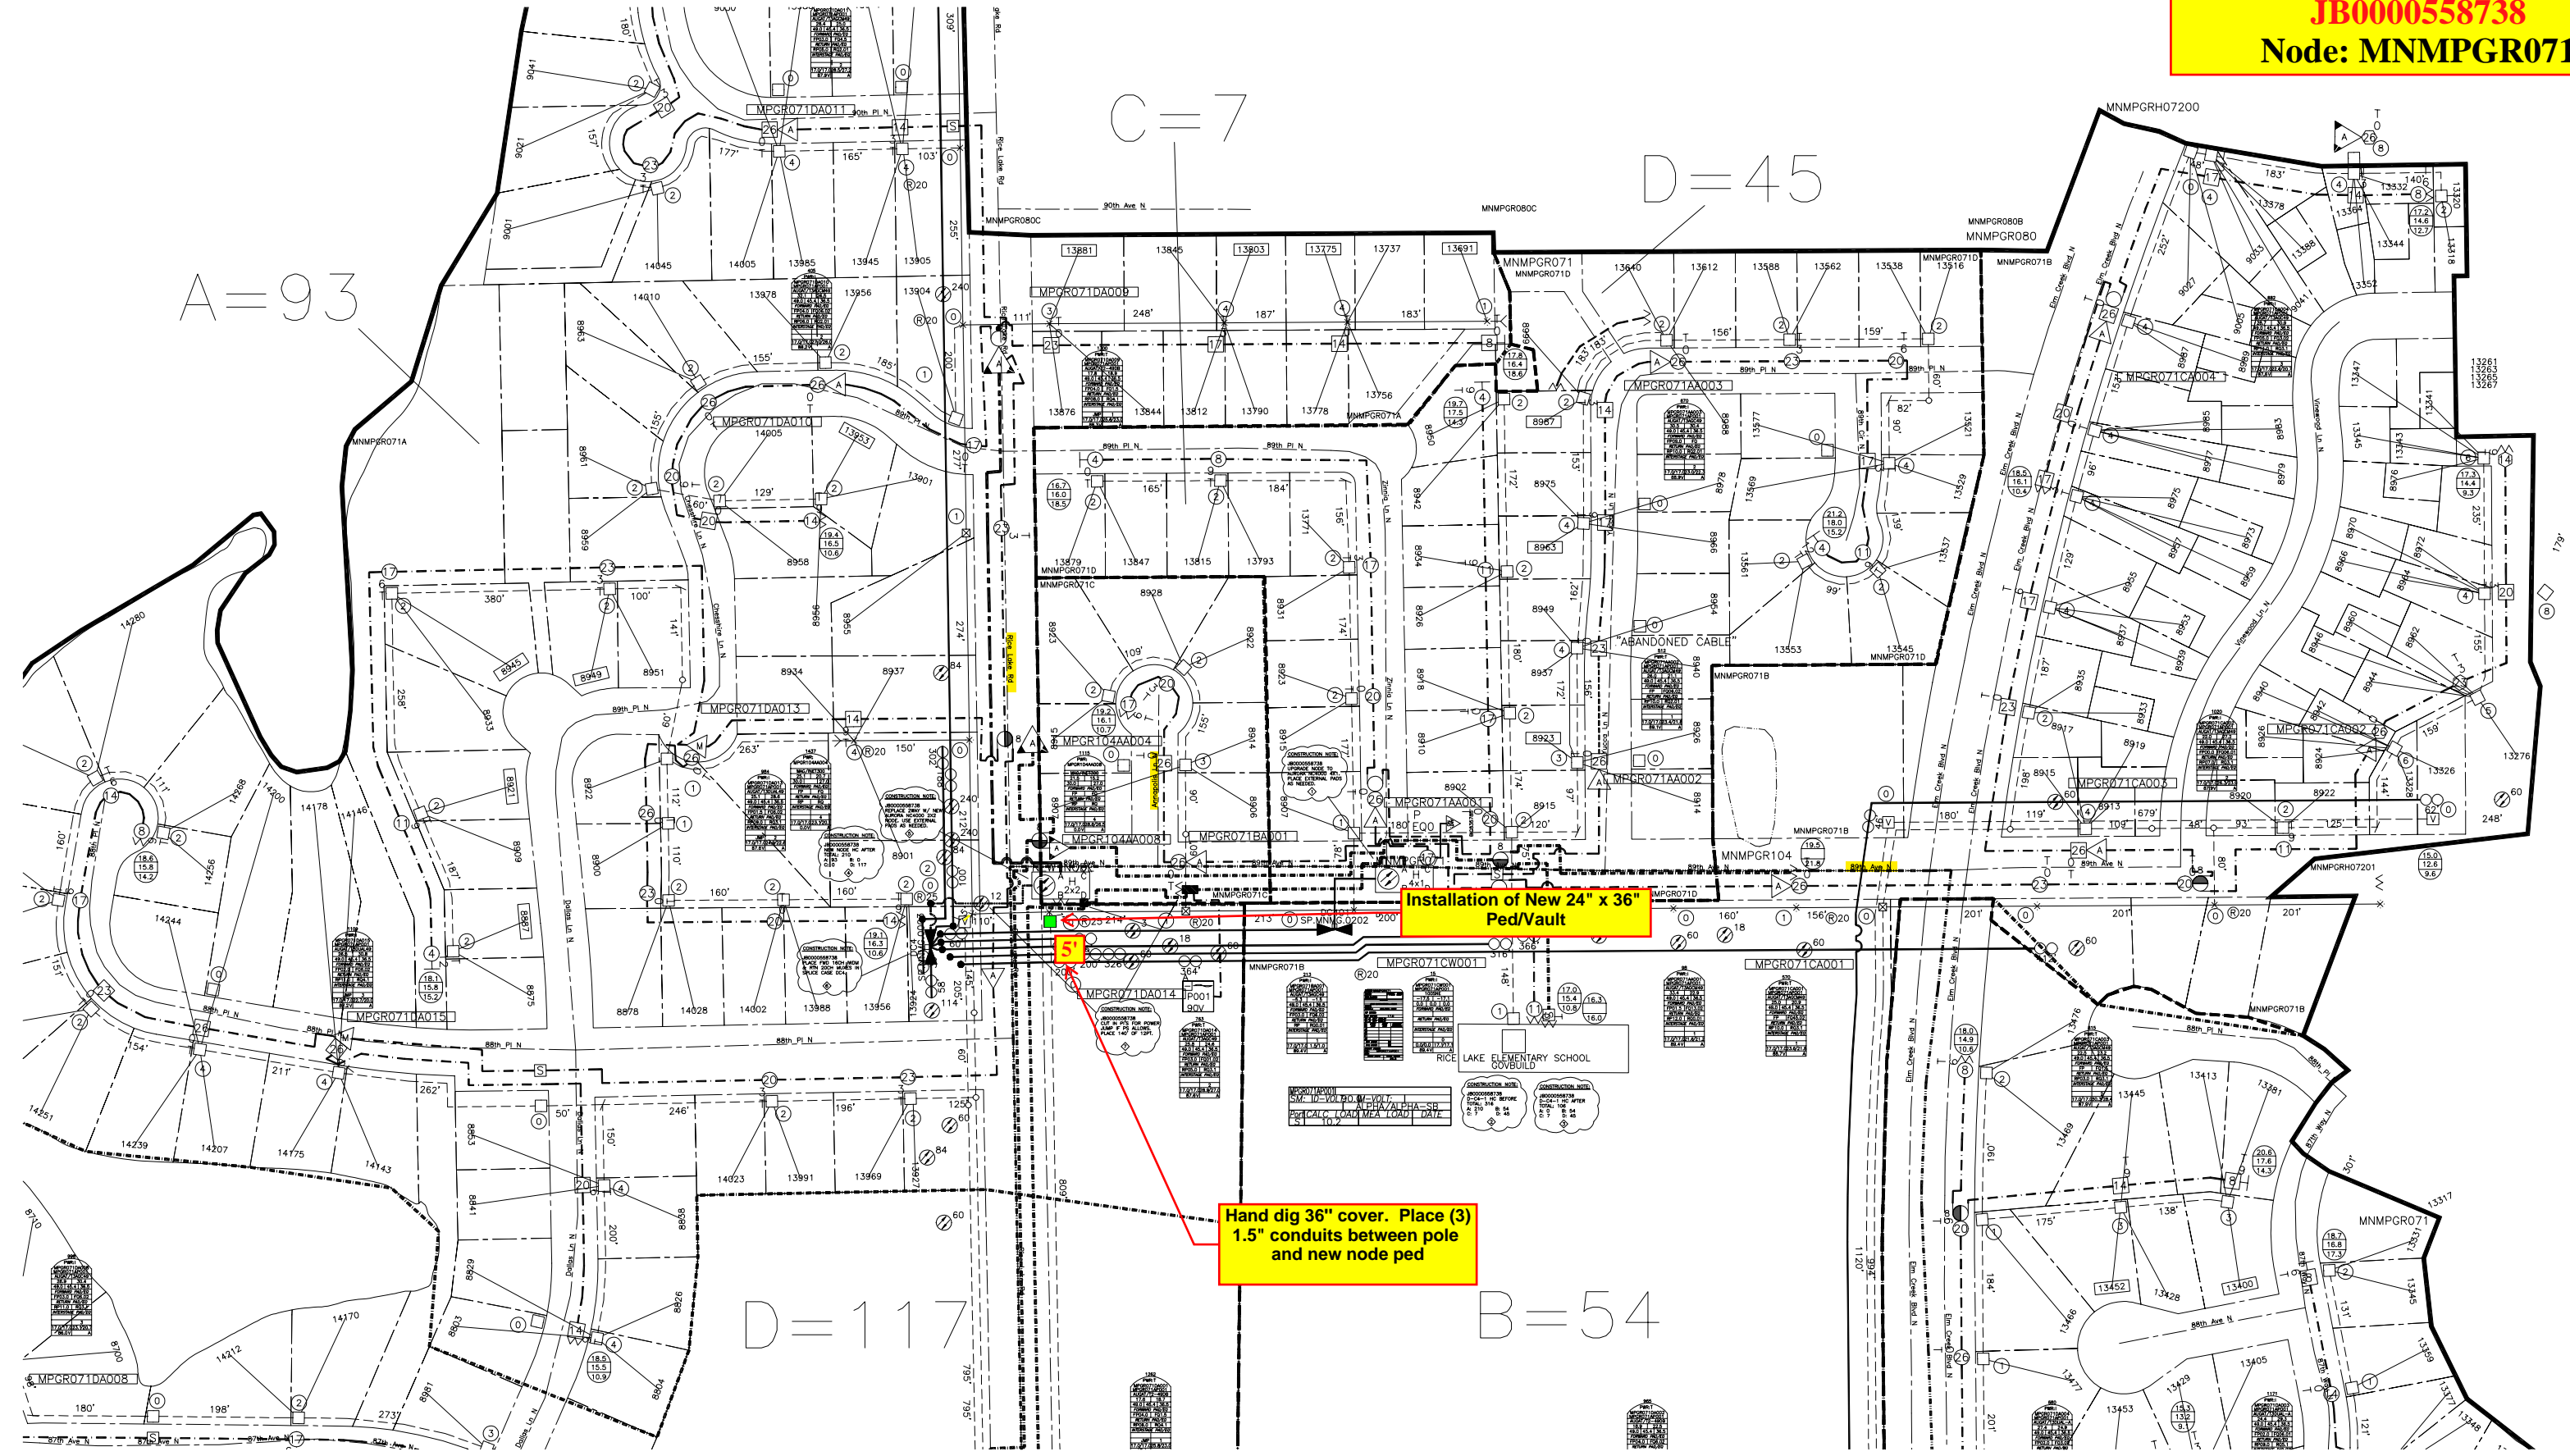

Installation of New 24" x 36" Ped/Vault

Hand dig 36" cover. Place (3) 1.5" conduits between pole and new node ped