


# Untitled Map

Write a description for your map.

**Legend**  
📍 3201 17th Ave S

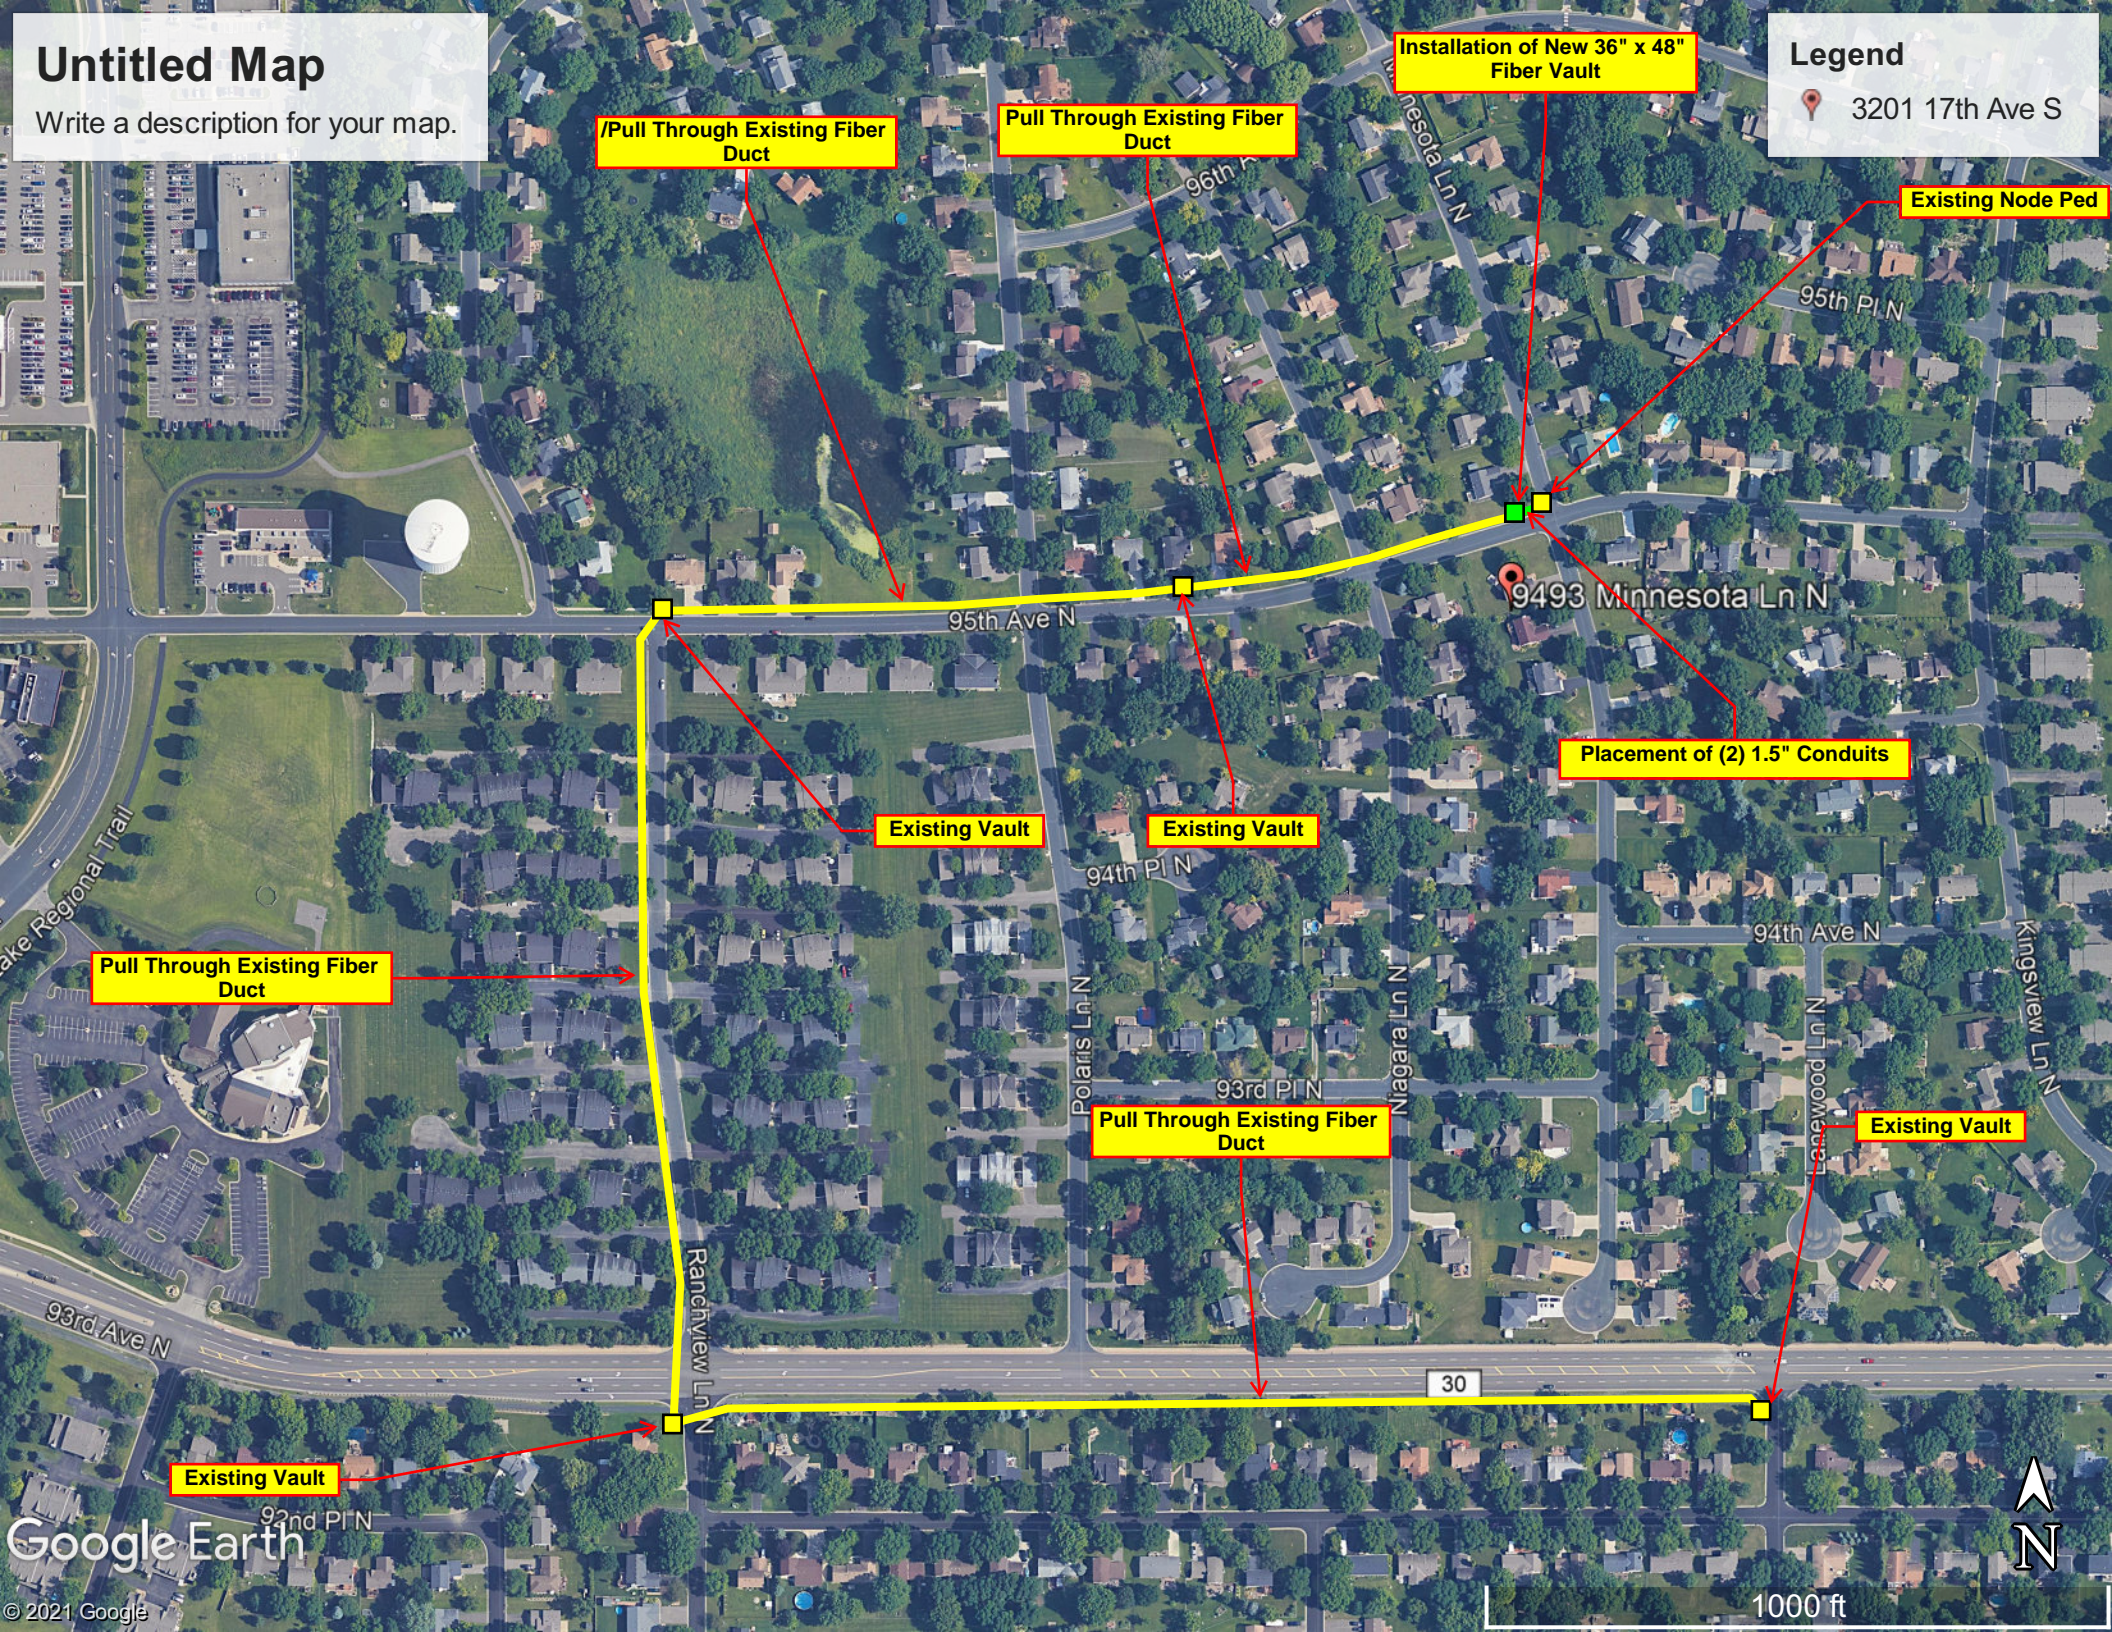

Pull Through Existing Fiber Duct

Pull Through Existing Fiber Duct

Installation of New 36" x 48" Fiber Vault

Existing Node Ped

Placement of (2) 1.5" Conduits

Existing Vault

Existing Vault

Pull Through Existing Fiber Duct

Pull Through Existing Fiber Duct

Existing Vault

Existing Vault