

SCALE: NTS



CENTURYLINK ENGINEER: THOMAS RATHMAN  
TELEPHONE: 612 431 3509  
EMAIL: THOMAS.RATHMAN@CENTURYLINK.COM

CENTURYLINK CPA: MARCIE DEMAIO  
TELEPHONE: 612 431 3517  
EMAIL: MARCIE.DEMAIO@CENTURYLINK.COM

PROJECT NUMBER: N.809035  
SITE ADDRESS: 11500 ARBOR LAKES PKWY N, MAPLE GROVE MN 55369  
COUNTY: HENNEPIN  
SECTION: 23, TOWN: 119, RANGE: 22W  
COORDINATES: 45.097155, -93.429101

GOODMAN TELECOM

# PERMIT DRAWING

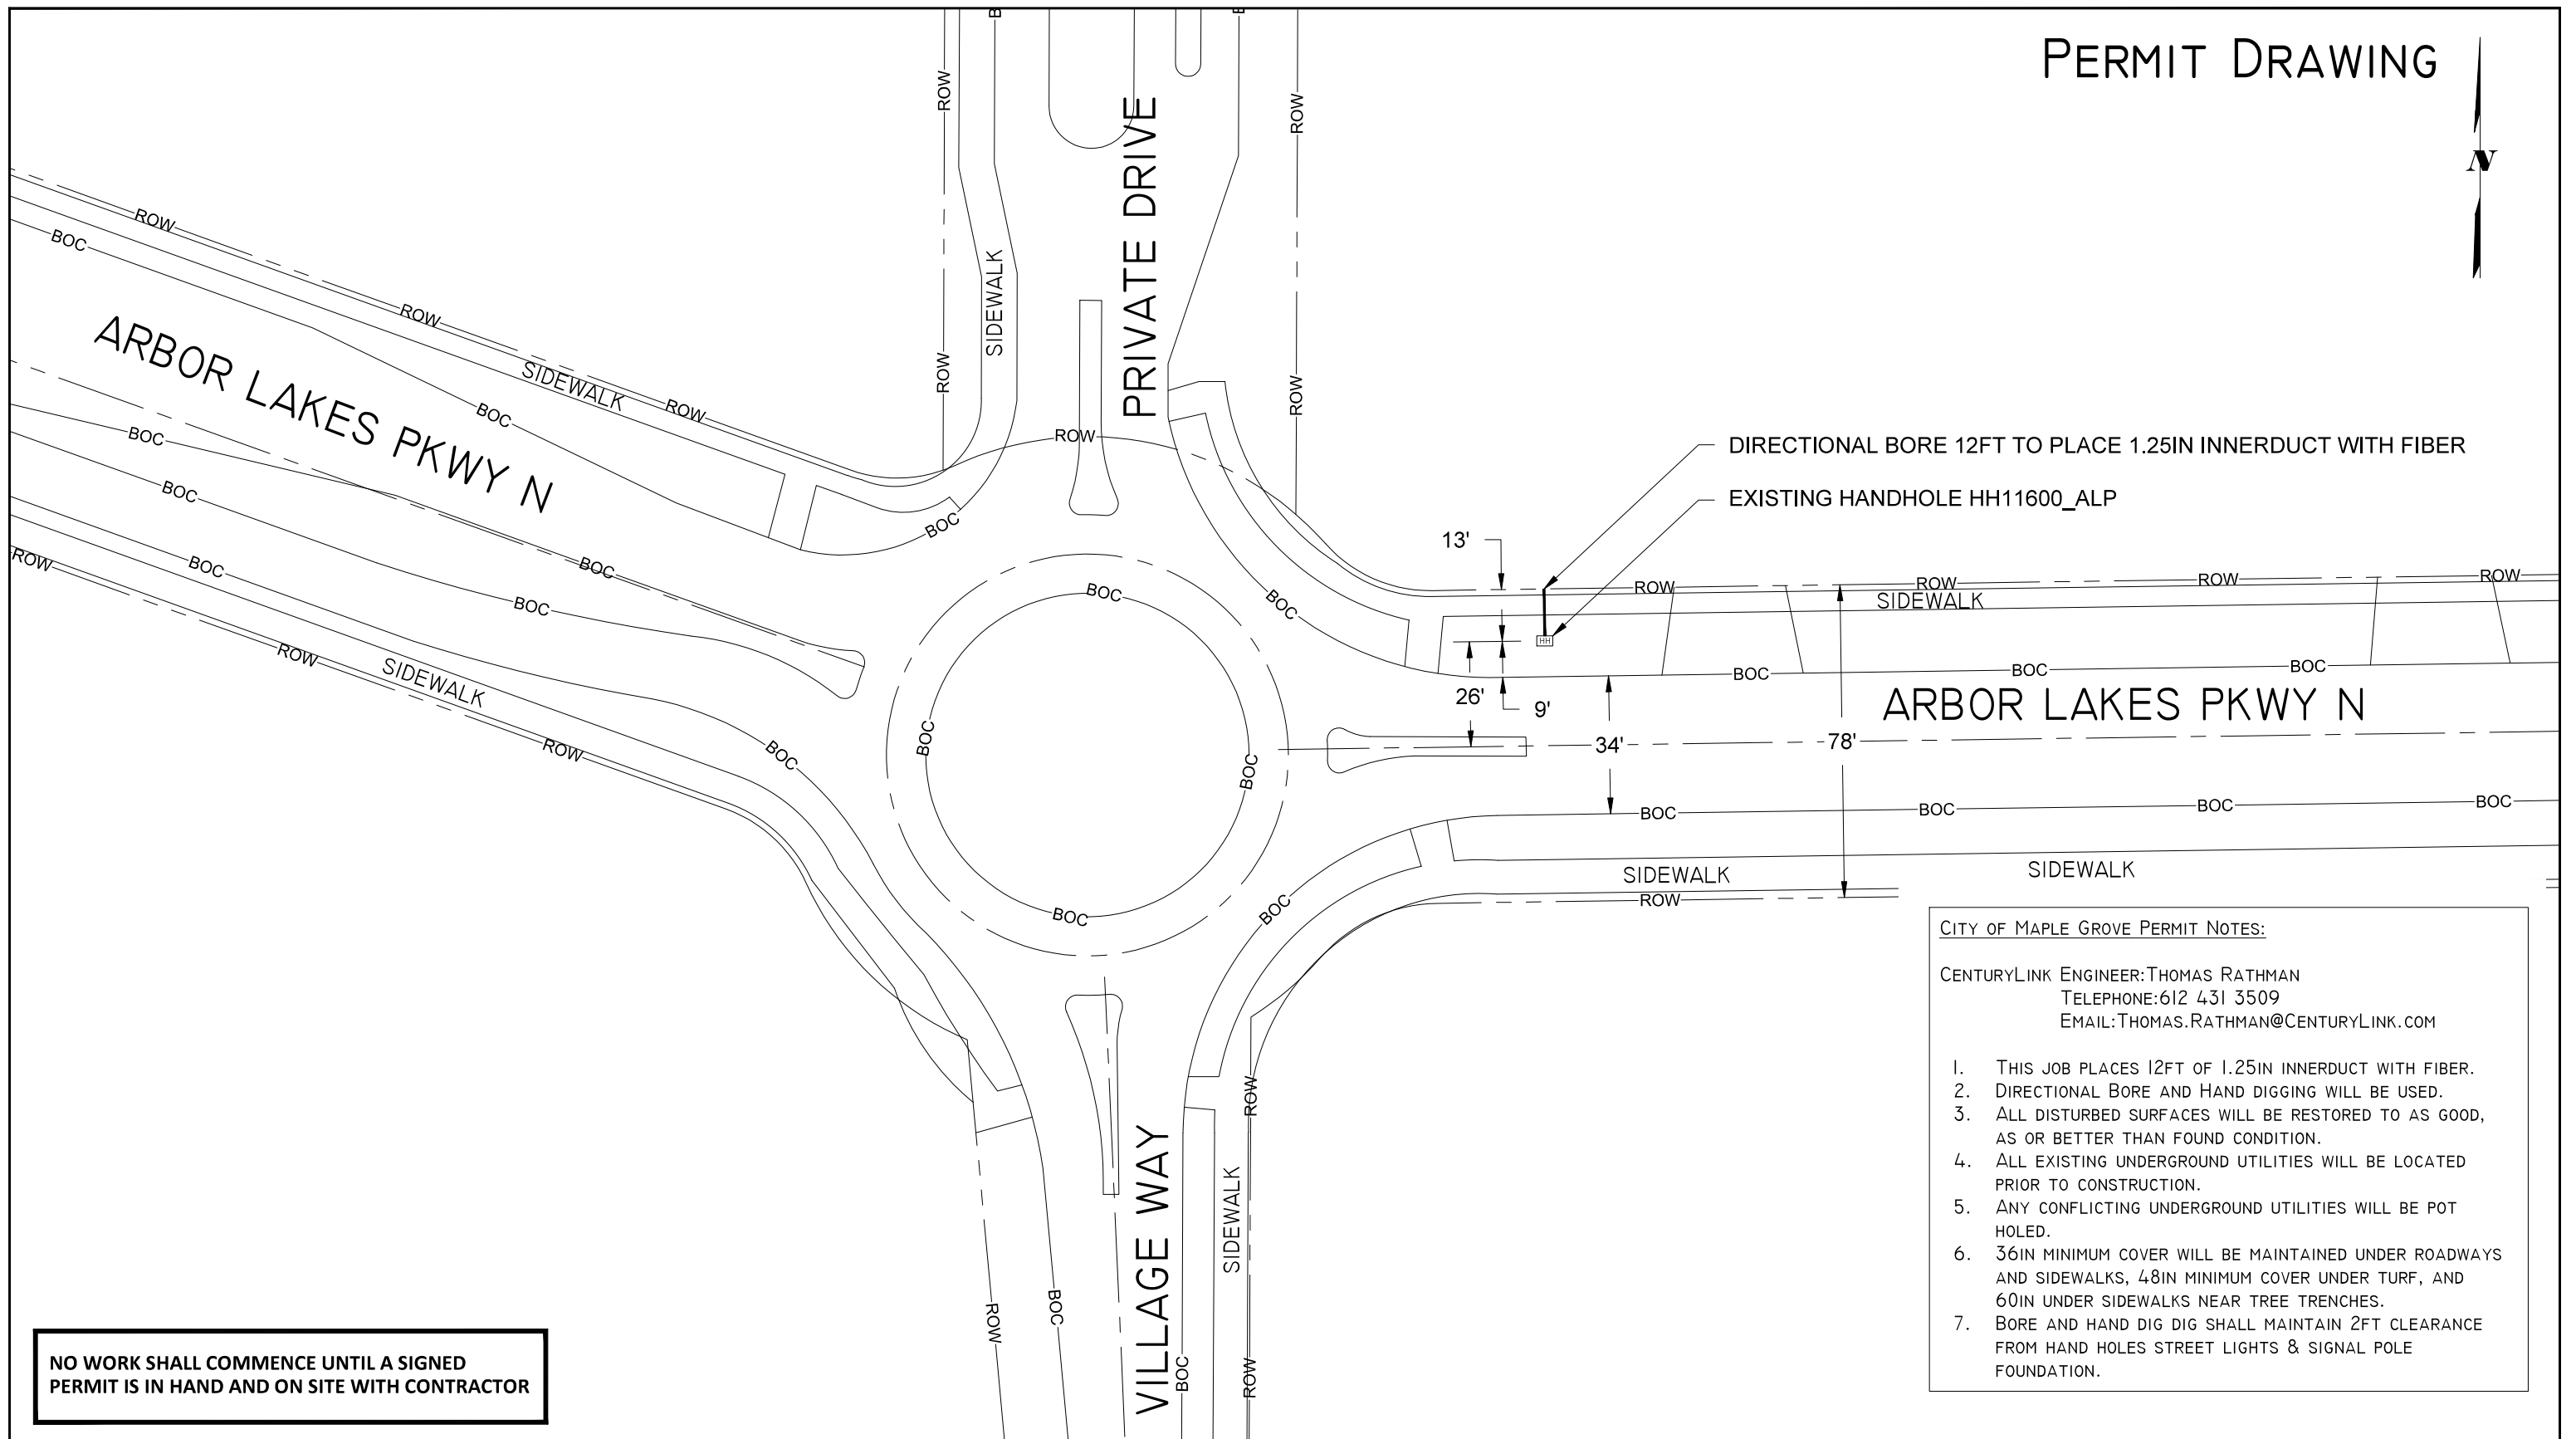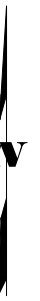

DIRECTIONAL BORE 12FT TO PLACE 1.25IN INNERDUCT WITH FIBER

EXISTING HANDHOLE HH11600\_ALP

ARBOR LAKES PKWY N

PRIVATE DRIVE

VILLAGE WAY

ARBOR LAKES PKWY N

**CITY OF MAPLE GROVE PERMIT NOTES:**

CENTURYLINK ENGINEER: THOMAS RATHMAN  
 TELEPHONE: 612 431 3509  
 EMAIL: THOMAS.RATHMAN@CENTURYLINK.COM

1. THIS JOB PLACES 12FT OF 1.25IN INNERDUCT WITH FIBER.
2. DIRECTIONAL BORE AND HAND DIGGING WILL BE USED.
3. ALL DISTURBED SURFACES WILL BE RESTORED TO AS GOOD, AS OR BETTER THAN FOUND CONDITION.
4. ALL EXISTING UNDERGROUND UTILITIES WILL BE LOCATED PRIOR TO CONSTRUCTION.
5. ANY CONFLICTING UNDERGROUND UTILITIES WILL BE POT HOLED.
6. 36IN MINIMUM COVER WILL BE MAINTAINED UNDER ROADWAYS AND SIDEWALKS, 48IN MINIMUM COVER UNDER TURF, AND 60IN UNDER SIDEWALKS NEAR TREE TRENCHES.
7. BORE AND HAND DIG SHALL MAINTAIN 2FT CLEARANCE FROM HAND HOLES STREET LIGHTS & SIGNAL POLE FOUNDATION.

**NO WORK SHALL COMMENCE UNTIL A SIGNED PERMIT IS IN HAND AND ON SITE WITH CONTRACTOR**

5605 GREEN CIRCLE DR.  
MINNETONKA, MN 55363

PERMITS REQUIRED: CITY OF MAPLE GROVE  
 W/C: MPGVMNXA  
 CPA: MDEMA10

CONTACT PERSON: THOMAS RATHMAN  
 PHONE: 612 431 3509  
 EMAIL: THOMAS.RATHMAN@CENTURYLINK.COM

JOB: N.809035  
 Loc.: 11500 ARBOR LAKES  
 PKWY N, MAPLE GROVE  
 MN 55369

**DRAWING SYMBOLS**

|              |              |              |         |
|--------------|--------------|--------------|---------|
| STREET LIGHT | FIRE HYDRANT | VALVE        | MANHOLE |
| STORM DRAIN  | UTILITY POLE | EXISTING PED | TREE    |

SCALE: 1" = 40'

SHEET: 2 OF 2