


# WORK AREA



## LEGEND

EXISTING HANDHOLE	□
EXISTING MANHOLE	▭
EXISTING EQUIPMENT	□
PROPOSED HANDHOLE	□
PROPOSED PEDESTALS	□
PROPOSED CABLE	— — — — —
CENTERLINE	— — — — — C
RIGHT OF WAY	— R/W —
EDGE OF PAVEMENT	— — — — —

- 1.) THIS PROJECT PROPOSES THE PLACEMENT OF 48 FIBER CABLE BY CROSSING COUNTY ROAD 101 FROM AN EXISTING MANHOLE BORING TO AN EXISTING HANDHOLE.
- 2.) FROM THE EXISTING HANDHOLE RISE POLE TO GO AERIAL SOUTH AND BORE ACROSS COUNTY ROAD 101 TO THE NEW DEVELOPMENT.
- 3.) ALL DISTURBED SURFACES WILL BE RESTORED TO AS GOOD AS OR BETTER CONDITION THEN FOUND.
- 4.) ALL EXISTING UNDERGROUND UTILITIES WILL BE LOCATED PRIOR TO CONSTRUCTION.
- 5.) ANY CONFLICTING UNDERGROUND UTILITIES WILL BE POTHOLED.

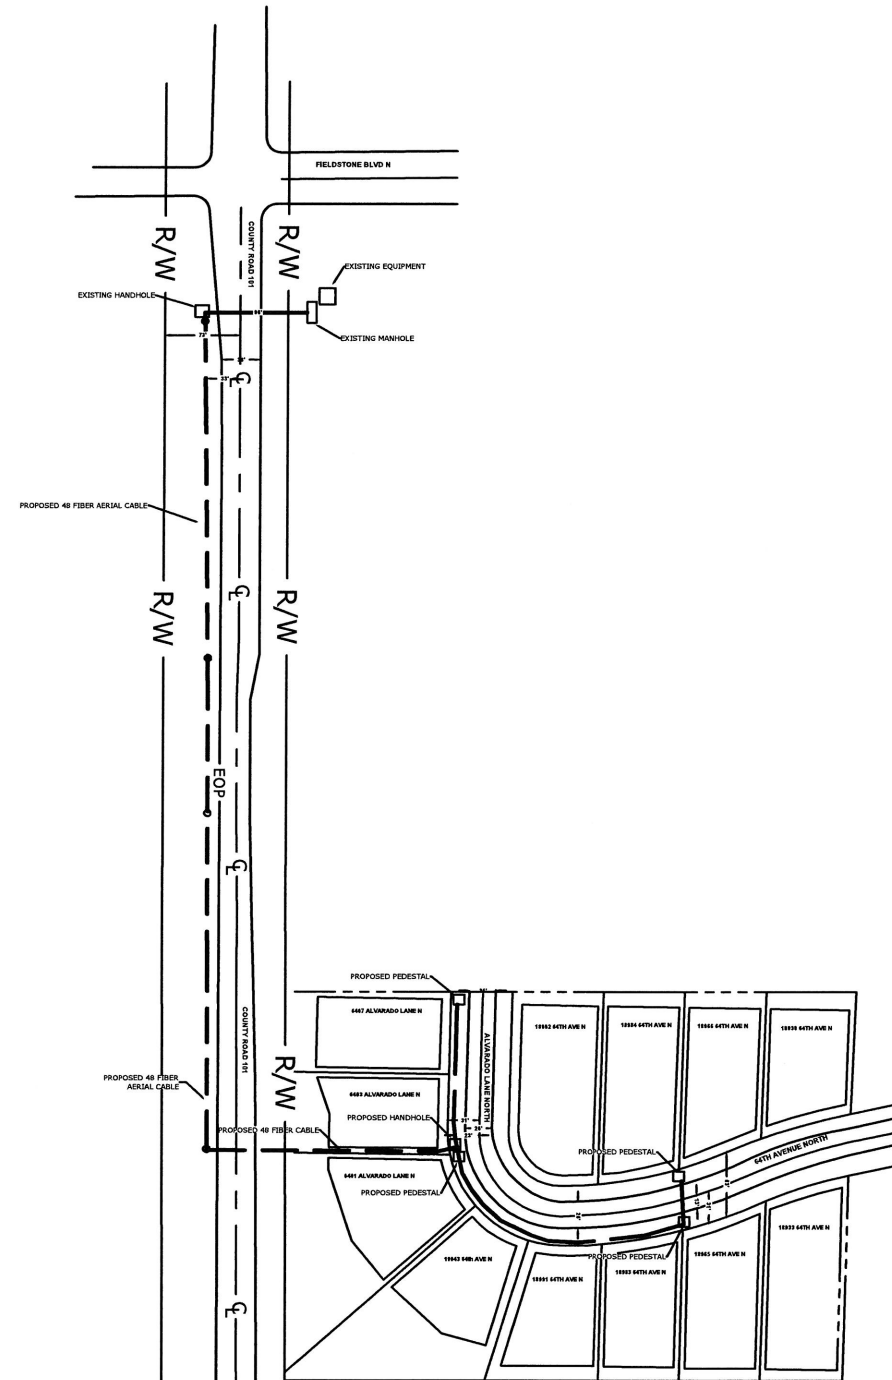

64TH AVENUE NORTH  
HENNEPIN COUNTY  
CITY PERMIT - MALE GROVE




ENGINEER:  
NORELISSE LOPEZ MOULIER

PROJECT:  
PERMIT TO PLACE 4 PEDESTALS AND 565FT  
OF MST TAILS.  
THE PLACEMENT OF 48 FIBER CABLE FROM  
THE CORNER OF COUNTY ROAD 101 AND  
FIELDSTONE BLVD N TO THE NEW  
DEVELOPMENT.

SHEET: 1 OF 3

DATE: 12/6/2016

# COUNTY ROAD 101 AND FIELDSTONE BLVD N

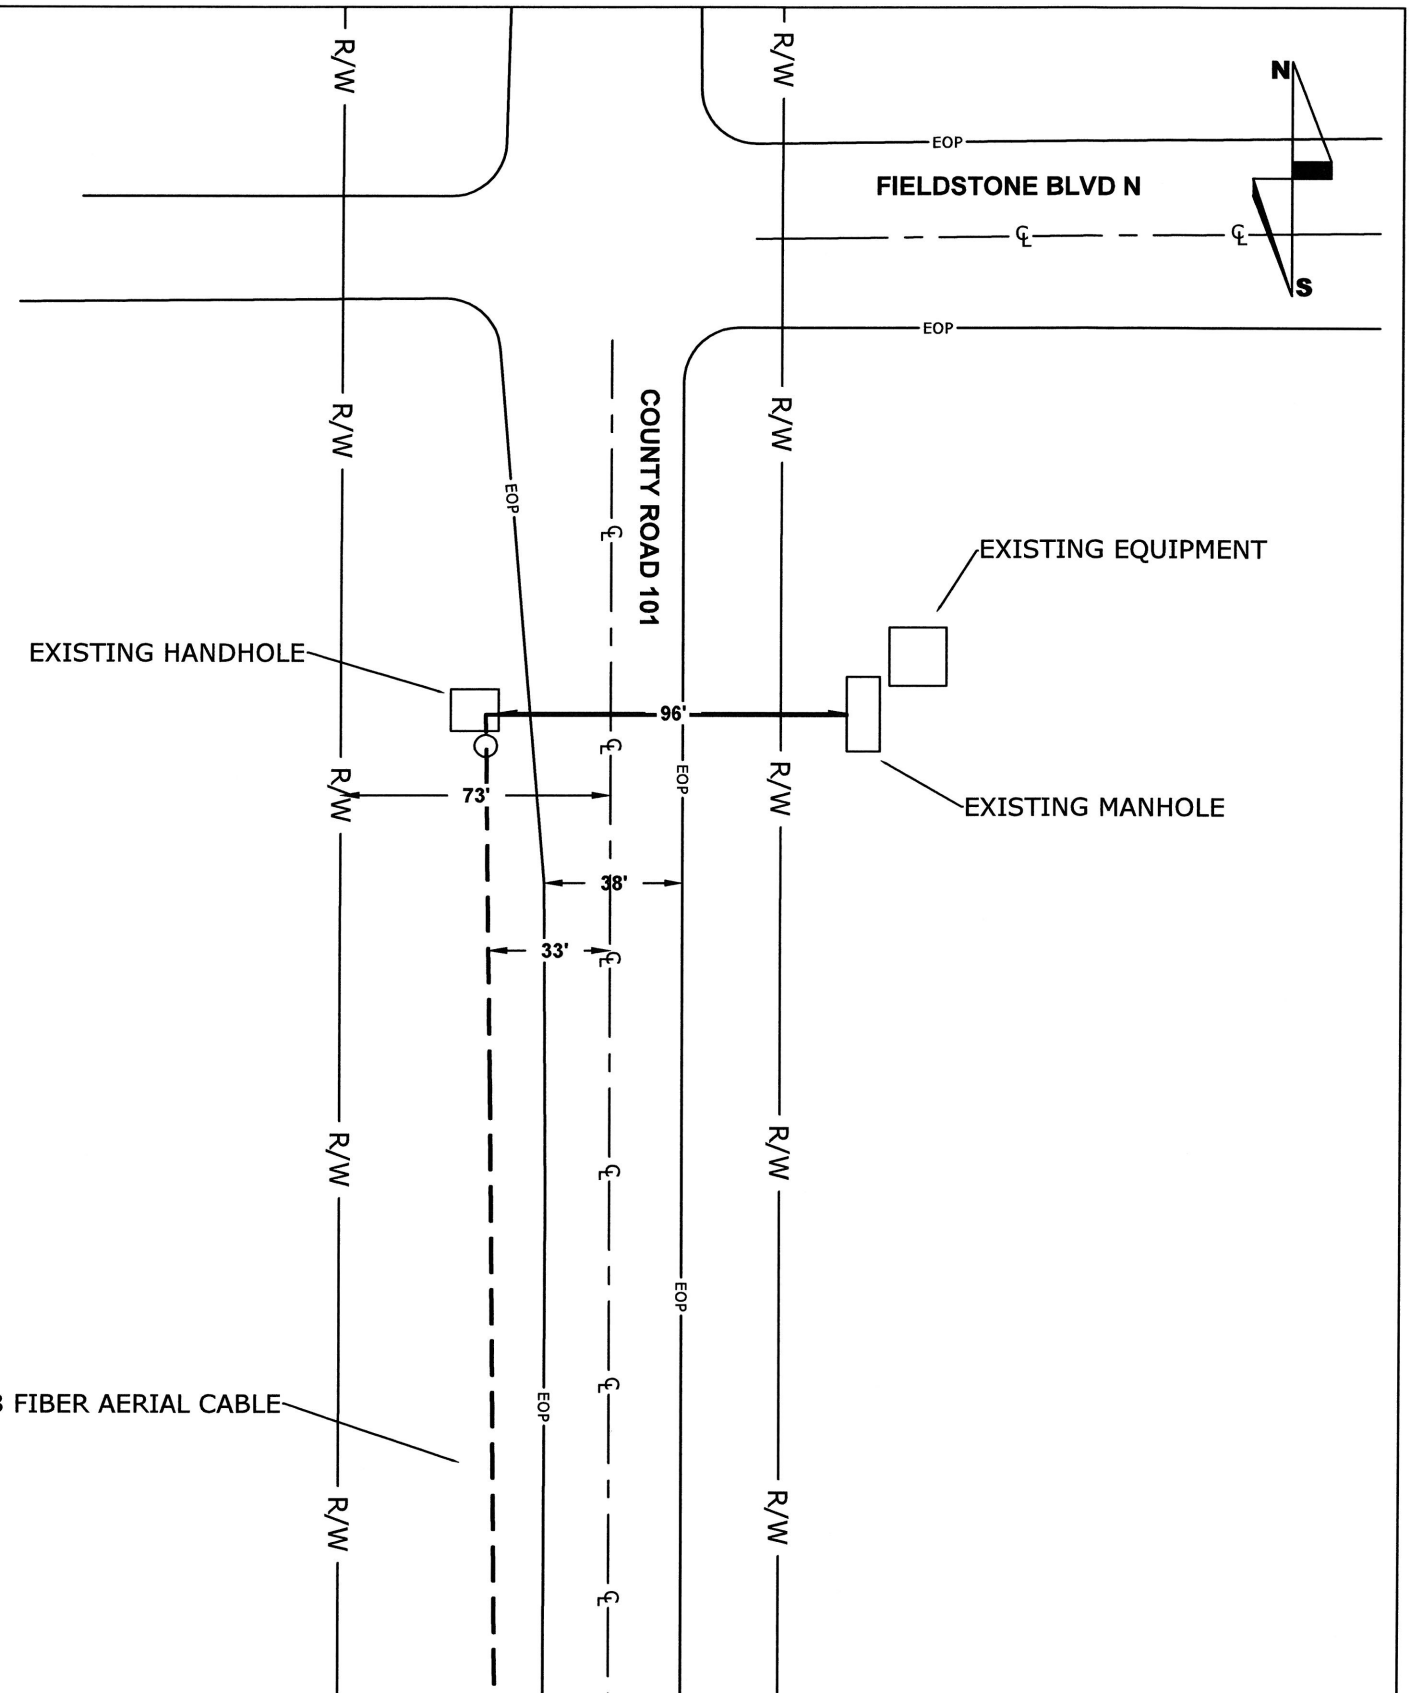

- 1.) THIS PROJECT PROPOSES THE PLACEMENT OF 48 FIBER CABLE BY CROSSING COUNTY ROAD 101 FROM AN EXISTING MANHOLE BORING TO AN EXISTING HANDHOLE.
- 2.) FROM THE EXISTING HANDHOLE RISE POLE TO GO AERIAL SOUTH AND BORE ACROSS COUNTY ROAD 101 TO THE NEW DEVELOPMENT.
- 3.) ALL DISTURBED SURFACES WILL BE RESTORED TO AS GOOD AS OR BETTER CONDITION THEN FOUND.
- 4.) ALL EXISTING UNDERGROUND UTILITIES WILL BE LOCATED PRIOR TO CONSTRUCTION.
- 5.) ANY CONFLICTING UNDERGROUND UTILITIES WILL BE POTHOLED.

64TH AVENUE NORTH  
HENNEPIN COUNTY  
CITY PERMIT - MALE GROVE

SCALE: 1:50





ENGINEER:  
NORELISSE LOPEZ MOULIER

PROJECT:  
PERMIT TO PLACE 4 PEDESTALS AND 565FT  
OF MST TAILS.  
THE PLACEMENT OF 48 FIBER CABLE FROM  
THE CORNER OF COUNTY ROAD 101 AND  
FIELDSTONE BLVD N TO THE NEW  
DEVELOPMENT.

SHEET: 2 OF 3

DATE: 12/6/2016

# NEW DEVELOPMENT

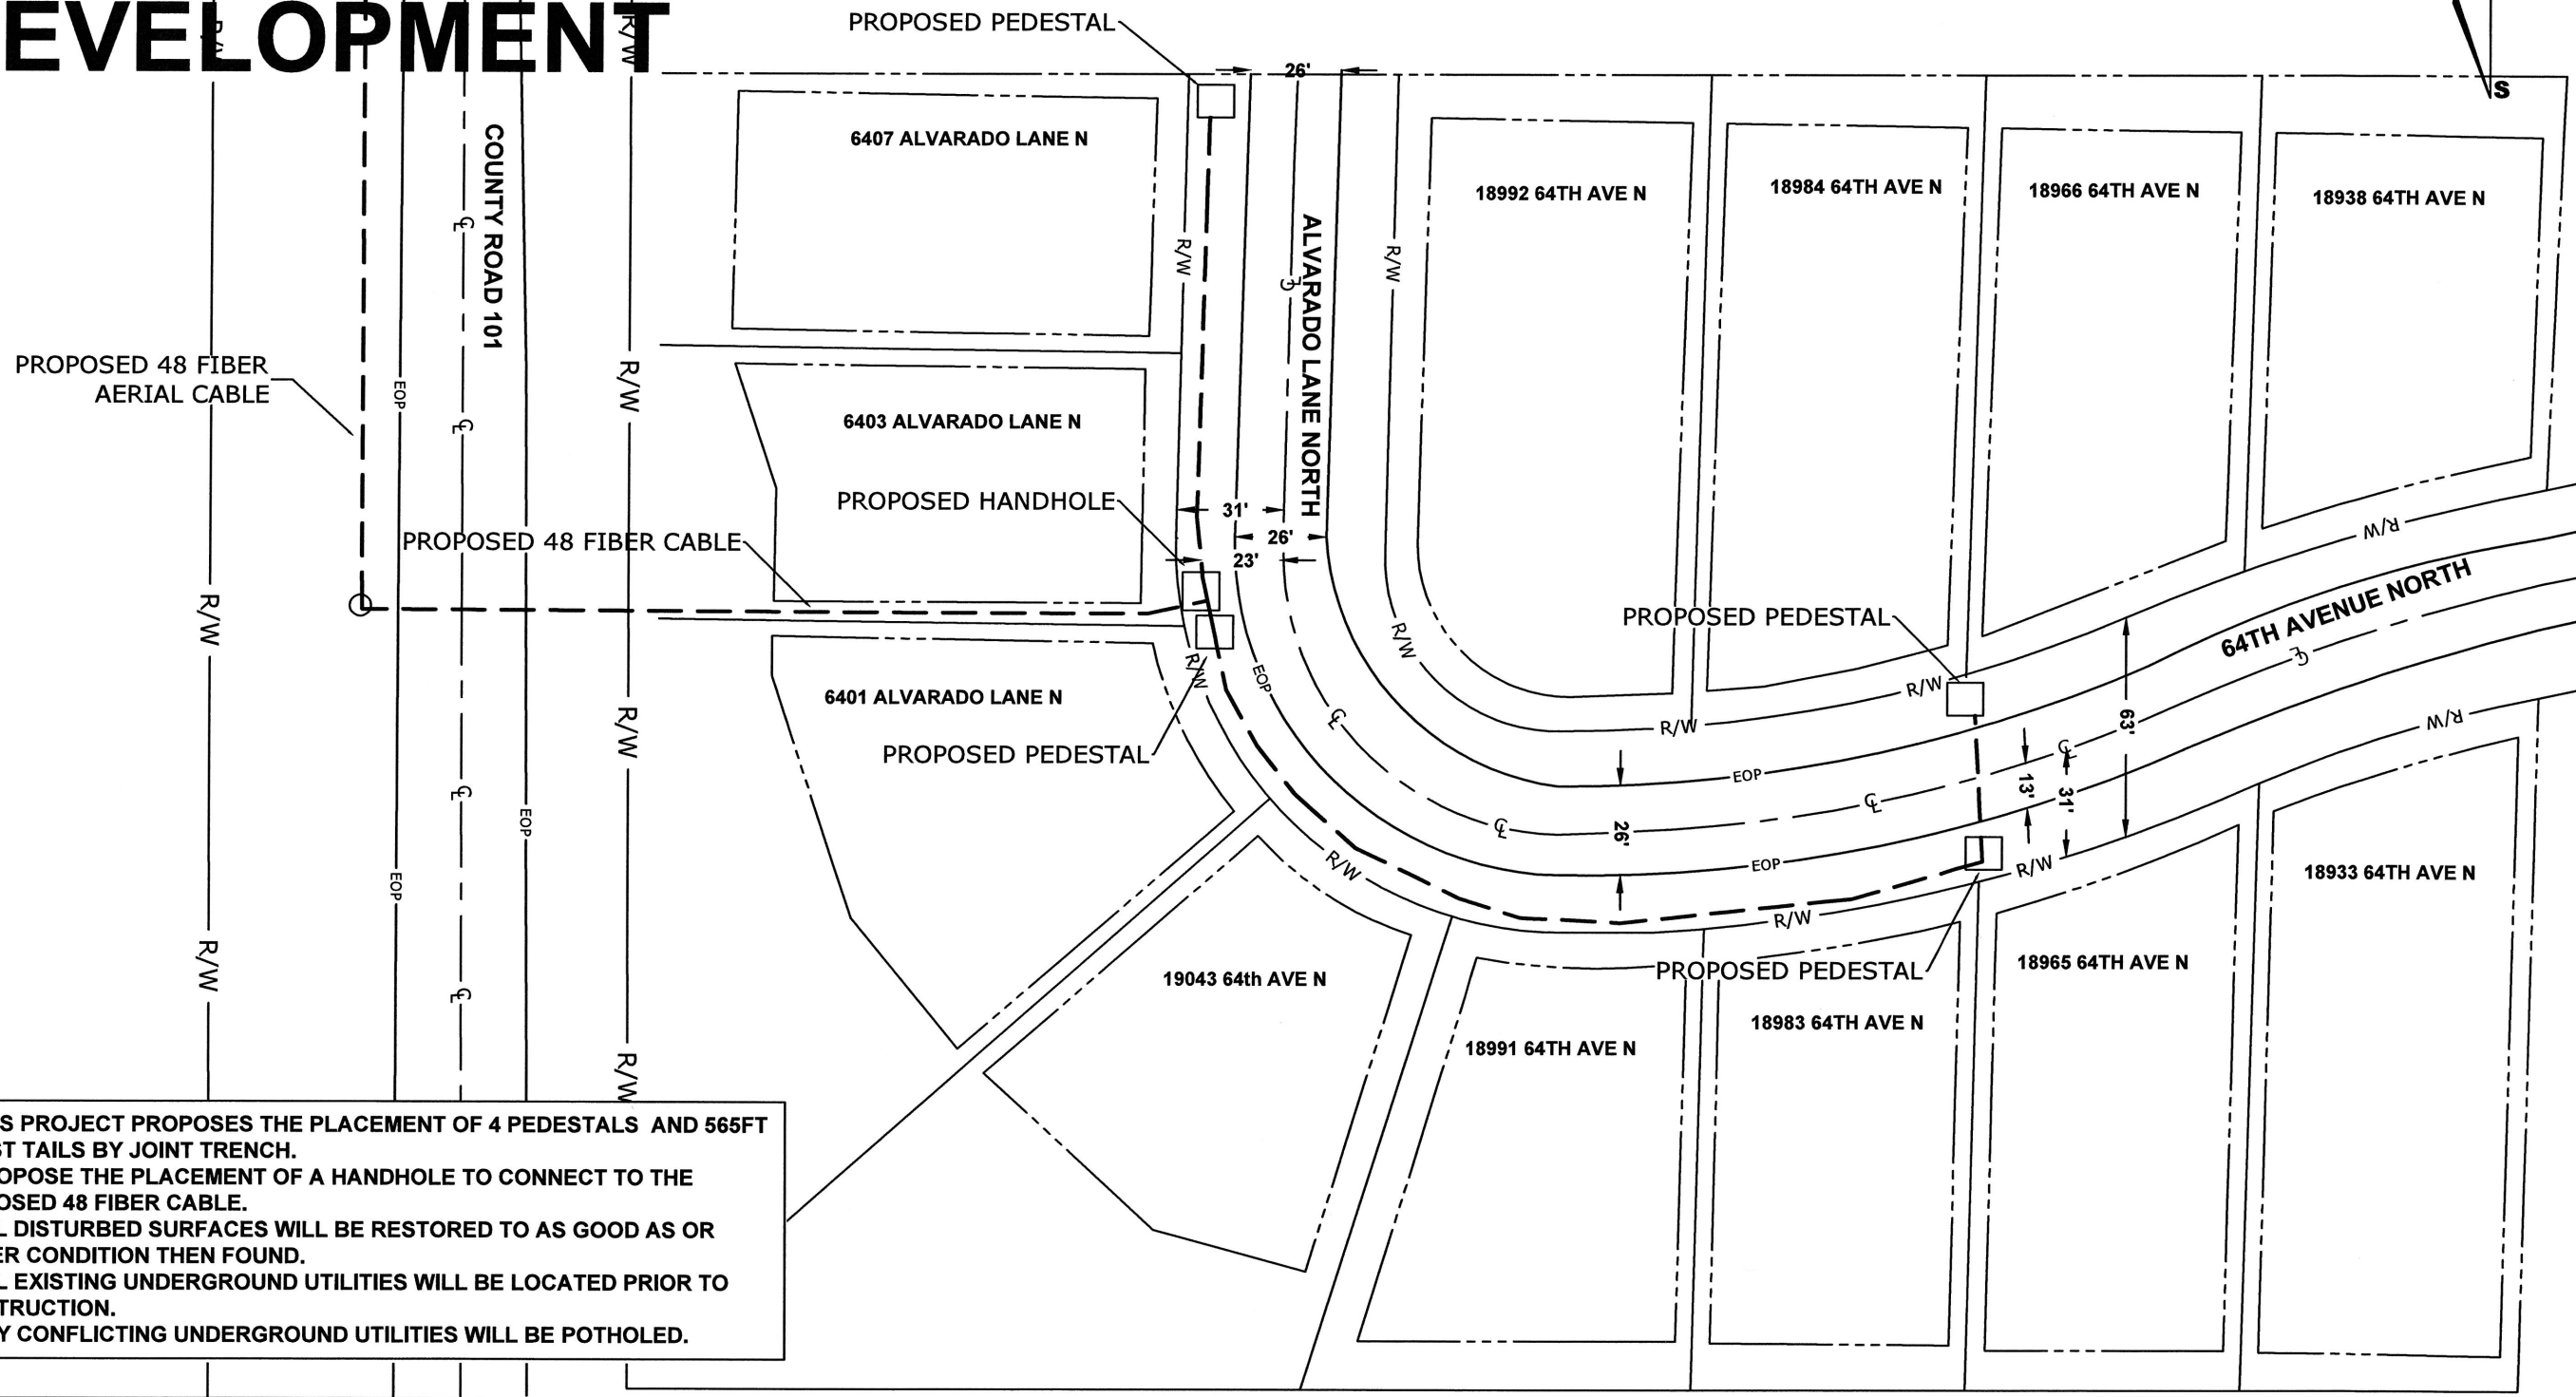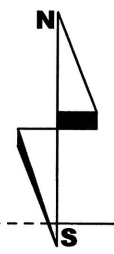

- 1.) THIS PROJECT PROPOSES THE PLACEMENT OF 4 PEDESTALS AND 565FT OF MST TAILS BY JOINT TRENCH.
- 2.) PROPOSE THE PLACEMENT OF A HANDHOLE TO CONNECT TO THE PROPOSED 48 FIBER CABLE.
- 3.) ALL DISTURBED SURFACES WILL BE RESTORED TO AS GOOD AS OR BETTER CONDITION THEN FOUND.
- 4.) ALL EXISTING UNDERGROUND UTILITIES WILL BE LOCATED PRIOR TO CONSTRUCTION.
- 5.) ANY CONFLICTING UNDERGROUND UTILITIES WILL BE POTHOLED.

64TH AVENUE NORTH  
HENNEPIN COUNTY  
CITY PERMIT - MALE GROVE

SCALE: 1:50



ENGINEER:  
NORELISSE LOPEZ MOULIER

PROJECT:  
PERMIT TO PLACE 4 PEDESTALS AND 565FT OF MST TAILS.  
THE PLACEMENT OF 48 FIBER CABLE FROM THE CORNER OF COUNTY ROAD 101 AND FIELDSTONE BLVD N TO THE NEW DEVELOPMENT.

SHEET: 3 OF 3

DATE: 12/6/2016