


4.14.21

6252 Eagle lake Dr N
Maple Grove

N
W+E
S

Road Bore 15 ft
140 ft Drop

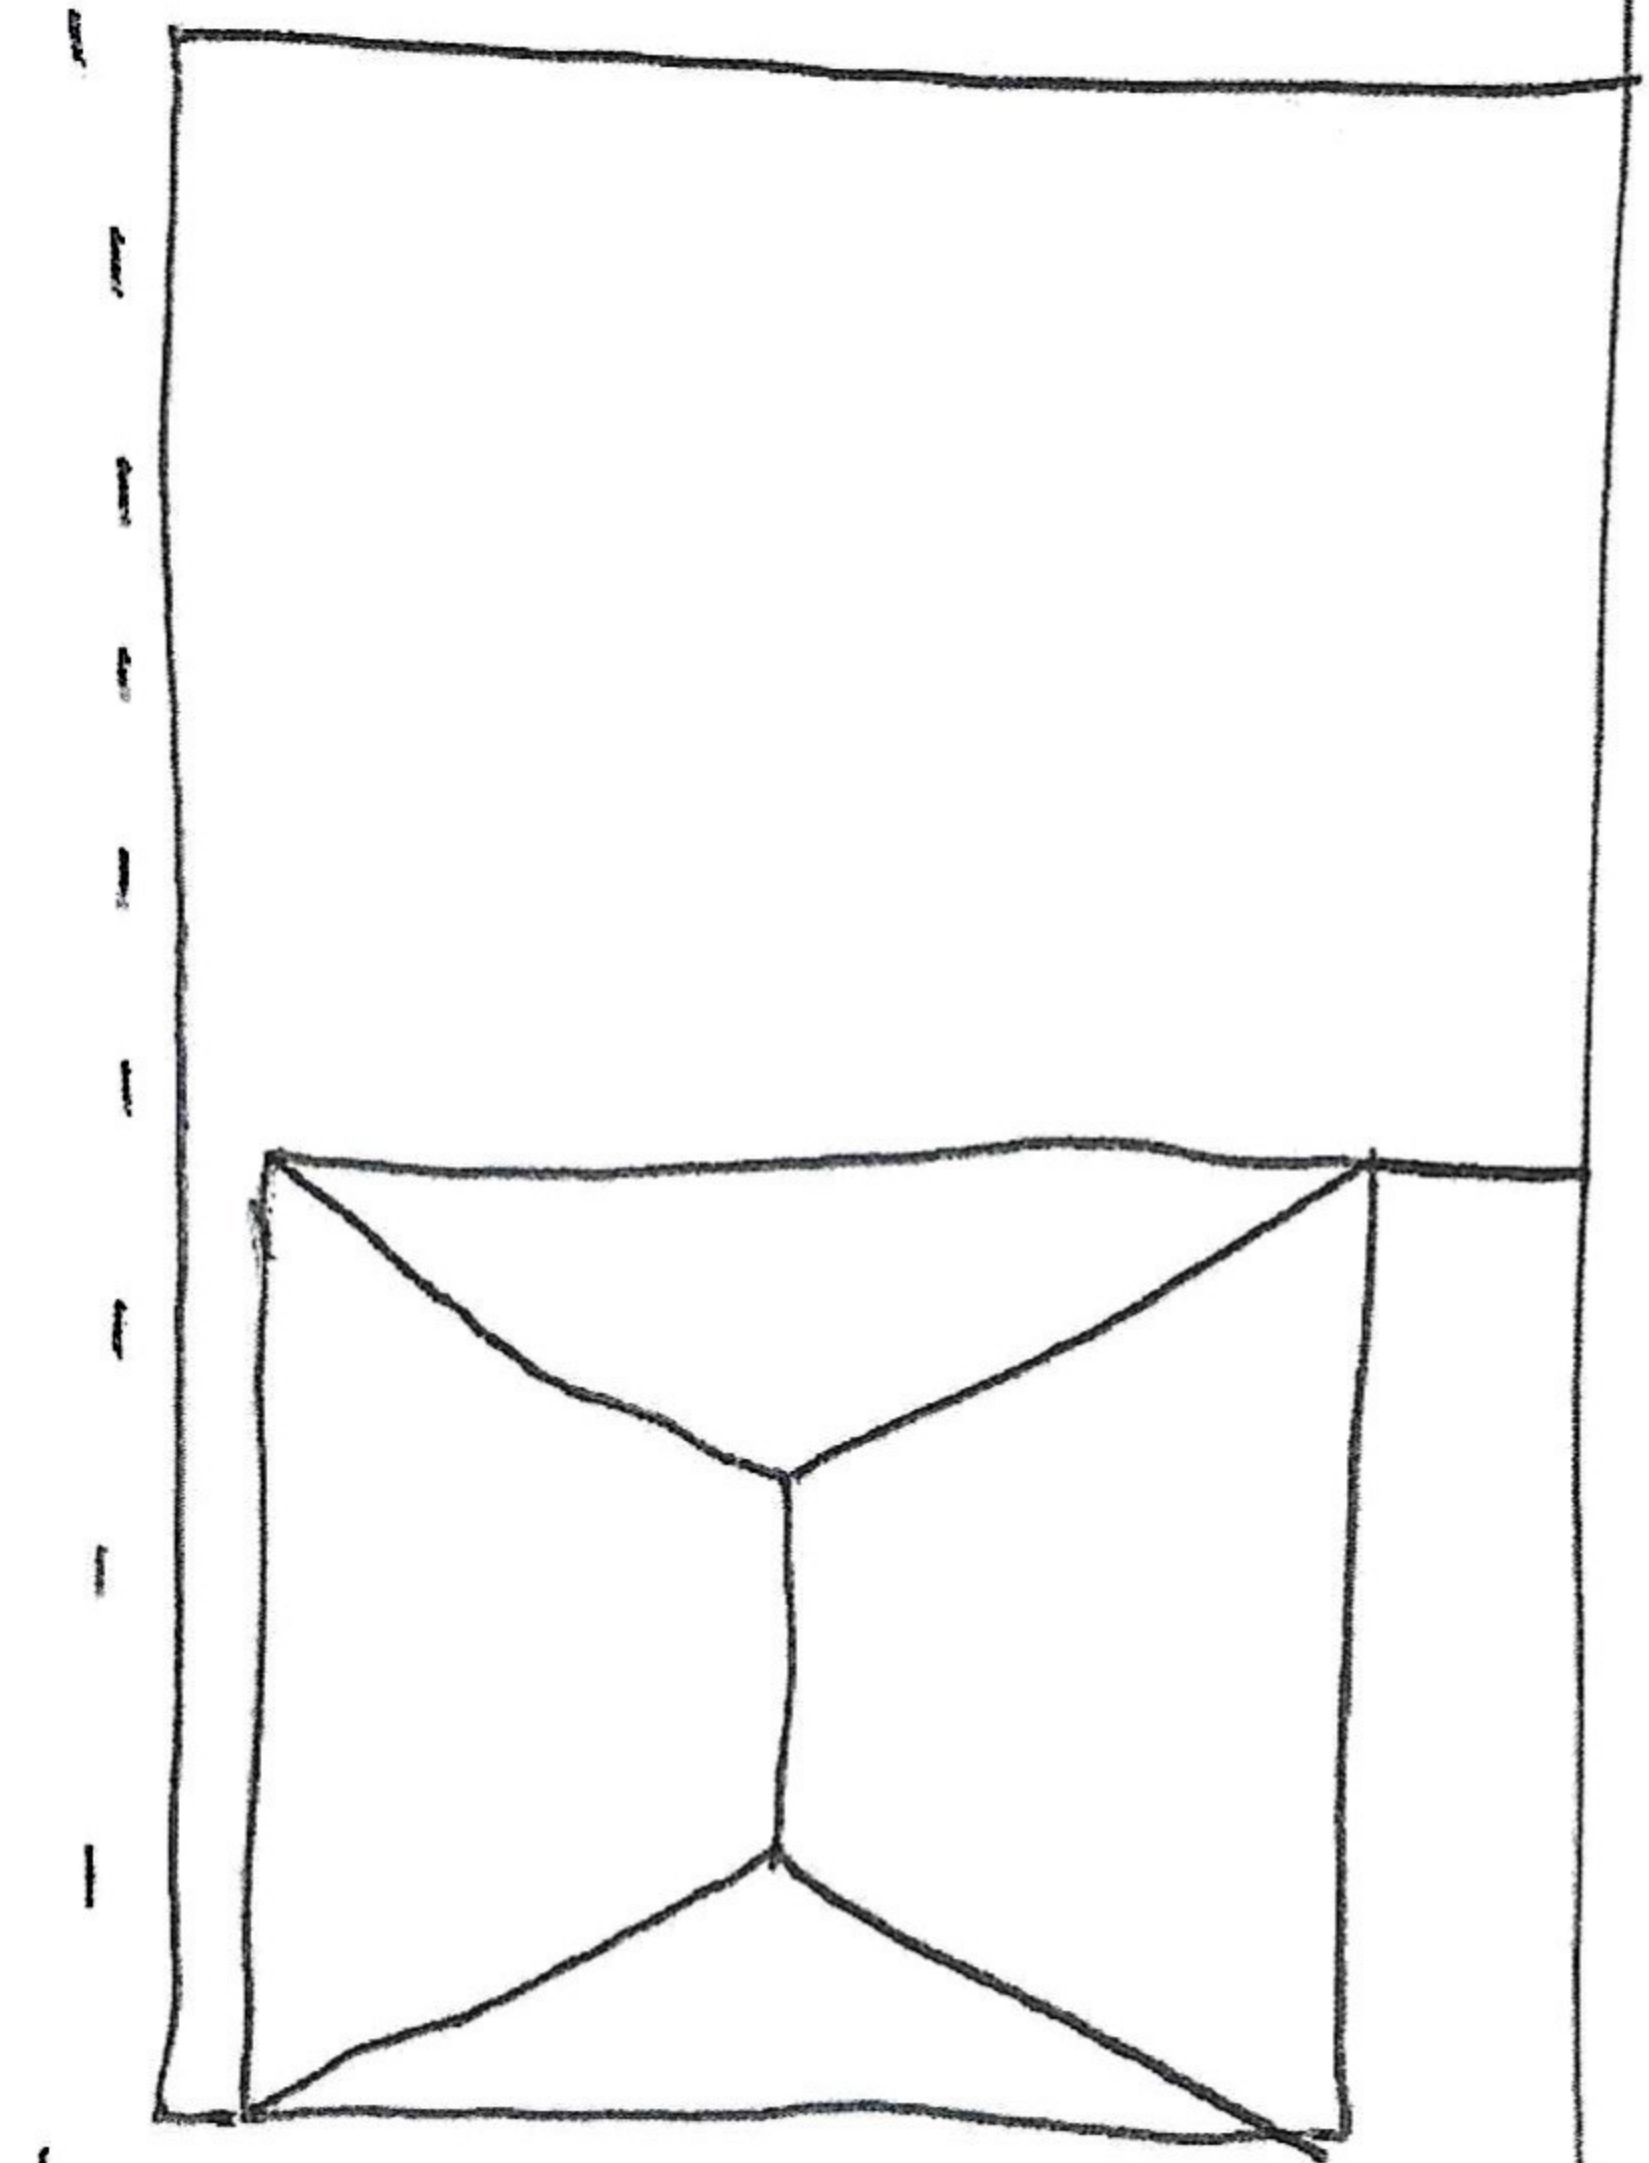

15ft

Set 9 inch ped or
sprinkler can

4ft
⊙ - Pole
● - Ped



Permit Map - 6252 Eagle Lake Dr N, Maple Grove.

6254

6252

6248

Alley

Nathan Ln N

Existing Comcast Pedestal.

Bore (1)3/4" conduit 15' in Right of way to the address of 6265 Eagle Lake Dr N.