
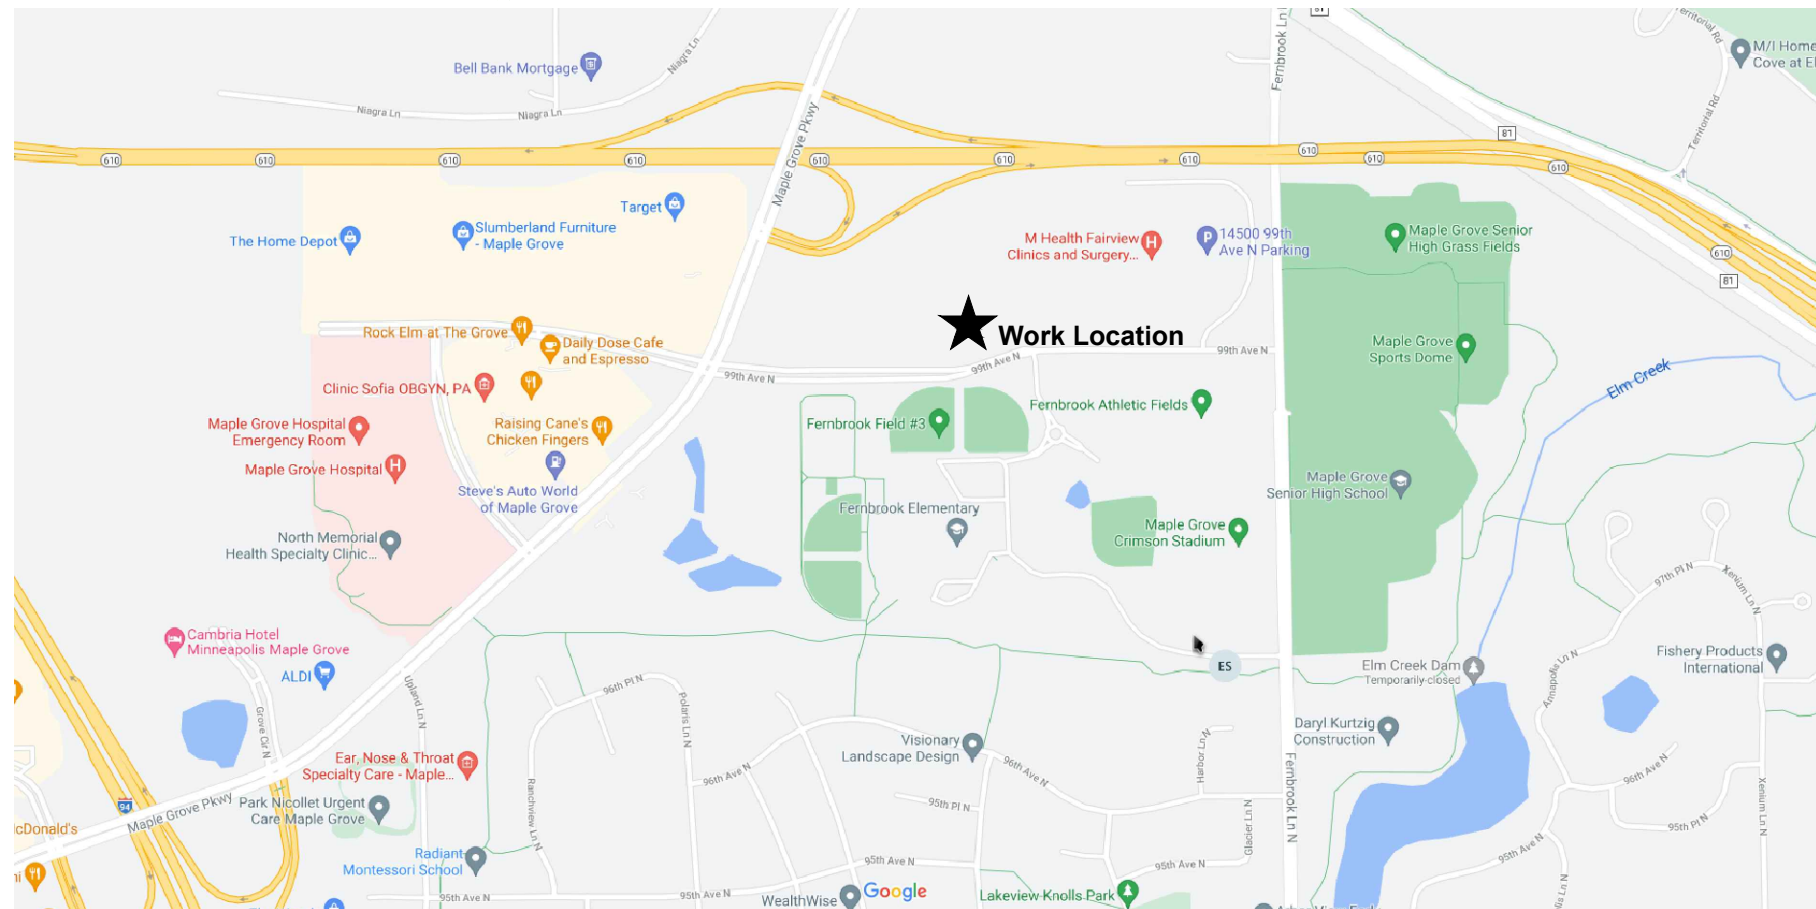


CenturyLink

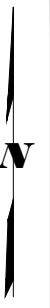

SCALE: NTS


CENTURYLINK ENGINEER: TOM RATHMAN
TELEPHONE: 612 431 3509
EMAIL: THOMAS.RATHMAN@CENTURYLINK.COM

CENTURYLINK CPA: MARCIE DEMAIO
TELEPHONE: 612 431 3517
EMAIL: MARCIE.DEMAIO@CENTURYLINK.COM

PROJECT NUMBER: N839338
SITE ADDRESS: 14800 99TH AVE N MAPLE GROVE MN
COUNTY: HENNEPIN
SECTION: 9, TOWN:119 RANGE: 22W
COORDINATES: 45.134860, -93.465416

GOODMAN TELECOM

PERMIT DRAWING

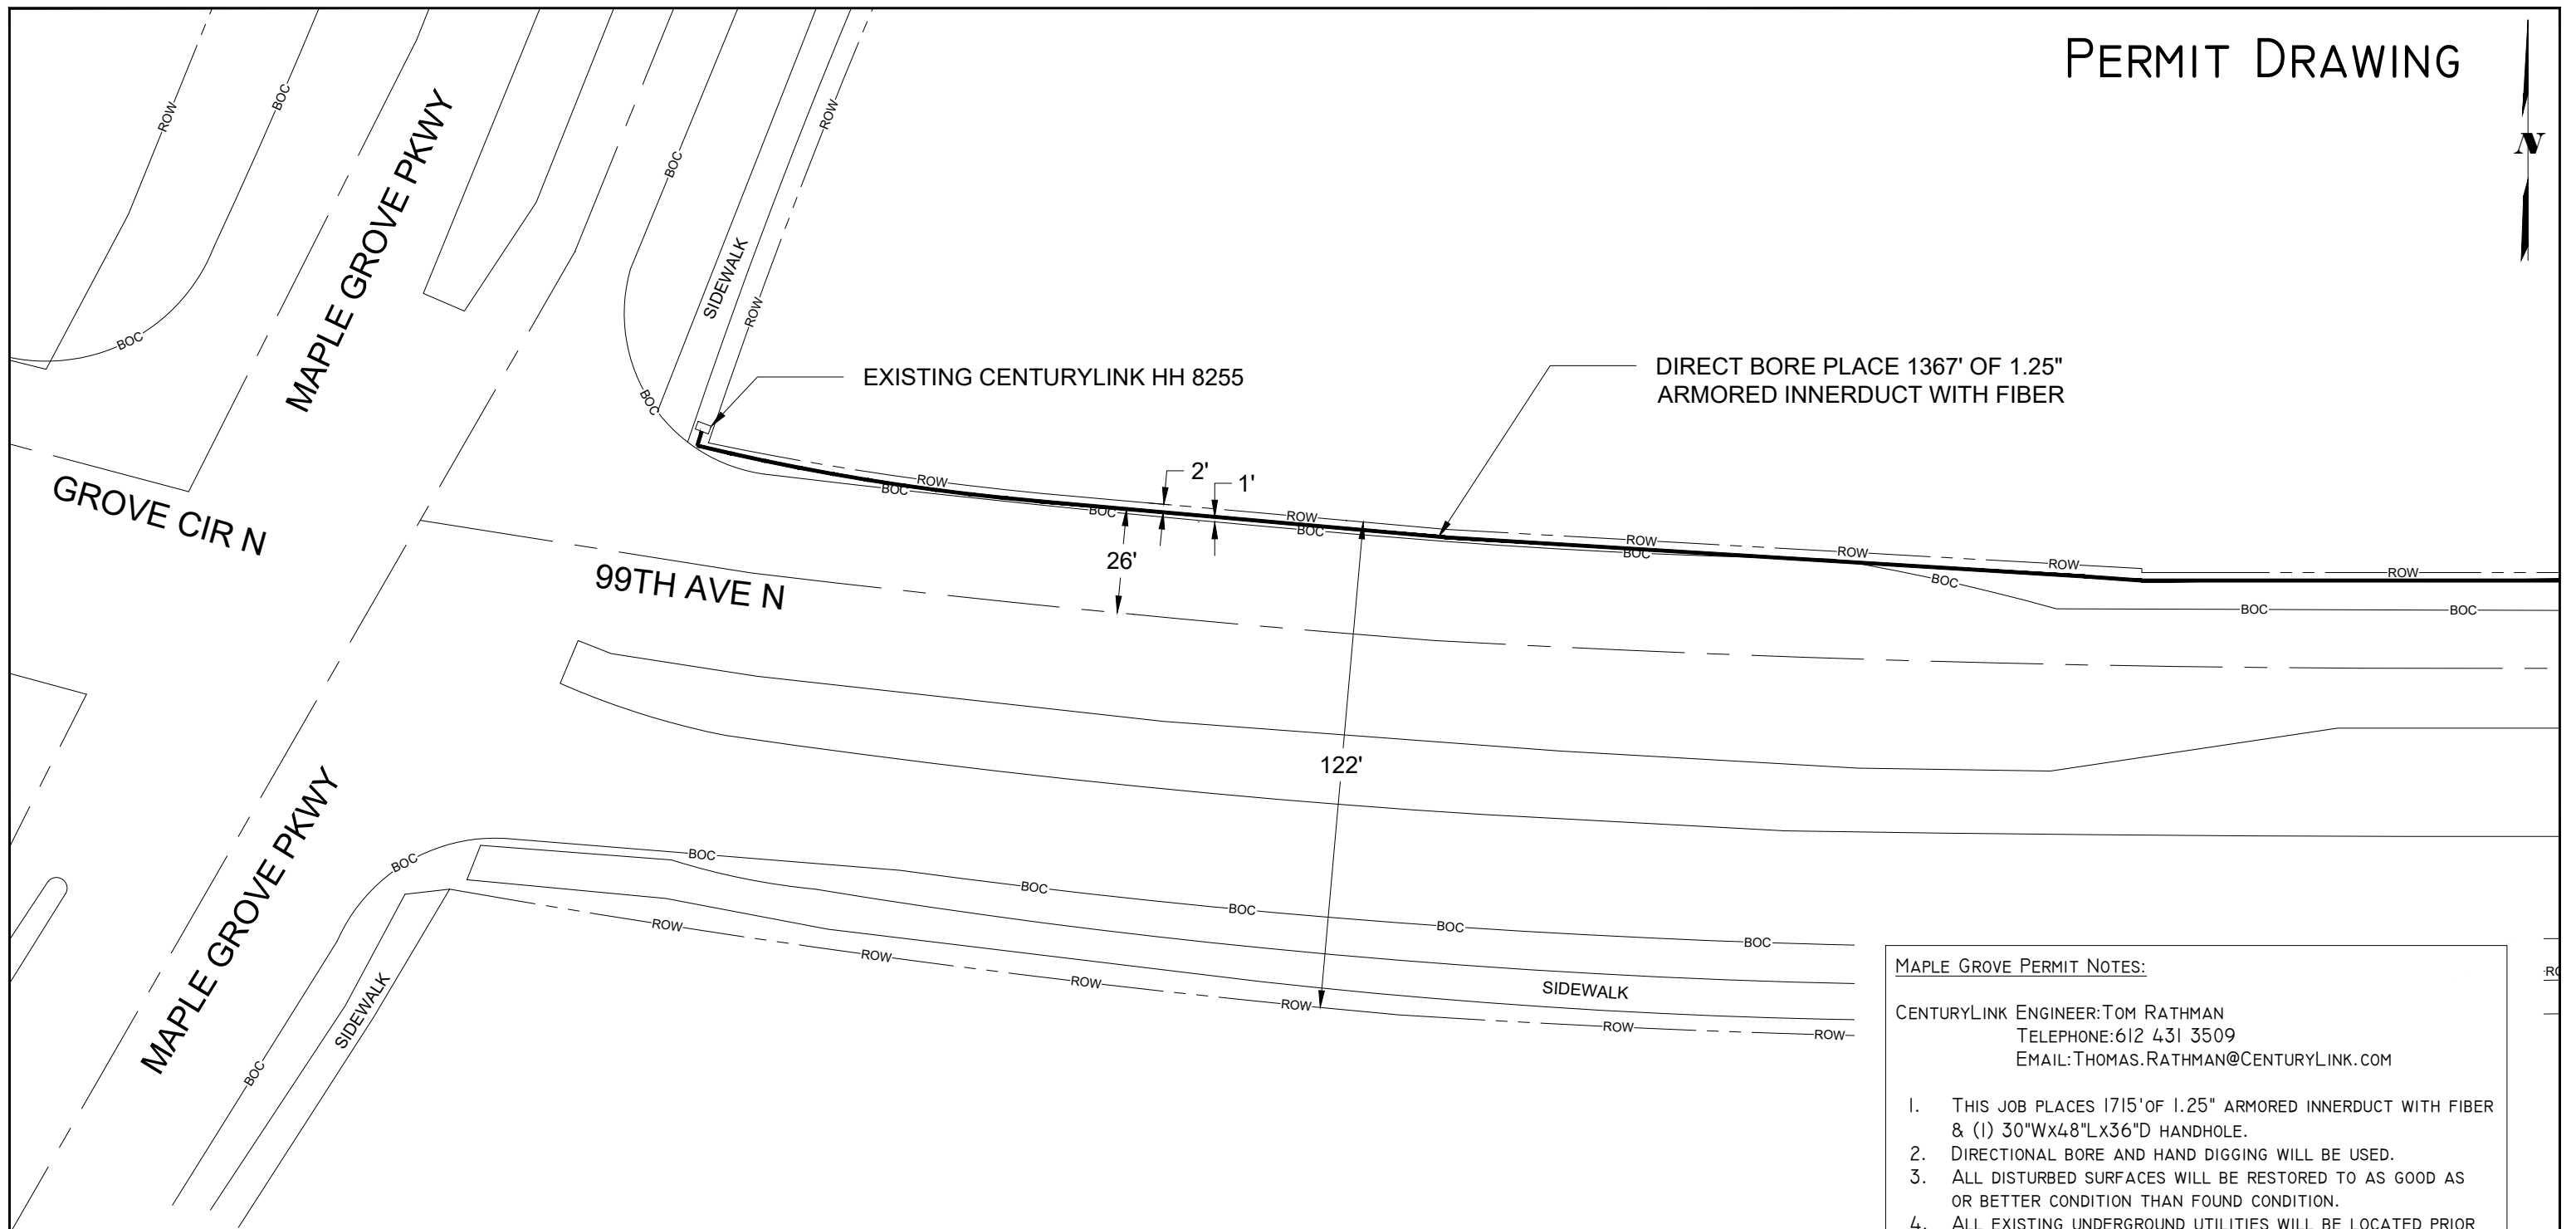

DIRECT BORE PLACE 1367' OF 1.25" ARMORED INNERDUCT WITH FIBER

EXISTING CENTURYLINK HH 8255

99TH AVE N

122'

- MAPLE GROVE PERMIT NOTES:**
- CENTURYLINK ENGINEER: TOM RATHMAN
 TELEPHONE: 612 431 3509
 EMAIL: THOMAS.RATHMAN@CENTURYLINK.COM
1. THIS JOB PLACES 1715' OF 1.25" ARMORED INNERDUCT WITH FIBER & (1) 30"Wx48"Lx36"D HANDHOLE.
 2. DIRECTIONAL BORE AND HAND DIGGING WILL BE USED.
 3. ALL DISTURBED SURFACES WILL BE RESTORED TO AS GOOD AS OR BETTER CONDITION THAN FOUND CONDITION.
 4. ALL EXISTING UNDERGROUND UTILITIES WILL BE LOCATED PRIOR TO CONSTRUCTION.
 5. ANY CONFLICTING UNDERGROUND UTILITIES WILL BE POT HOLED.
 6. 36" MINIMUM COVER WILL BE MAINTAINED BENEATH SIDEWALKS AND 48" WHEN LOCATED WITHIN TURF RIGHT-OF-WAYS.
 7. BORE SHALL MAINTAIN 2' CLEARANCE FROM HAND HOLES STREET LIGHTS & SIGNAL POLE FOUNDATION.

NO WORK SHALL COMMENCE UNTIL A SIGNED PERMIT IS IN HAND AND ON SITE WITH CONTRACTOR






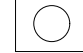




CenturyLink
 5605 GREEN CIRCLE DR.
 MINNETONKA, MN 55363


PERMITS REQUIRED: MAPLE GROVE
 W/C: MPGVMN
 CPA: MMUNDIE

CONTACT PERSON: TOM RATHMAN
 PHONE: 612 431 3509
 EMAIL: THOMAS.RATHMAN@CENTURYLINK.COM

JOB: N839338
 LOC: 14800 99TH AVE N
 MAPLE GROVE MN

DRAWING SYMBOLS


 STREET LIGHT	 FIRE HYDRANT	 VALVE	 MANHOLE
 STORM DRAIN	 UTILITY POLE	 EXISTING PED/CABINET	 TREE



SCALE: 1" = 40'

SHEET: 2 OF 4

PERMIT DRAWING

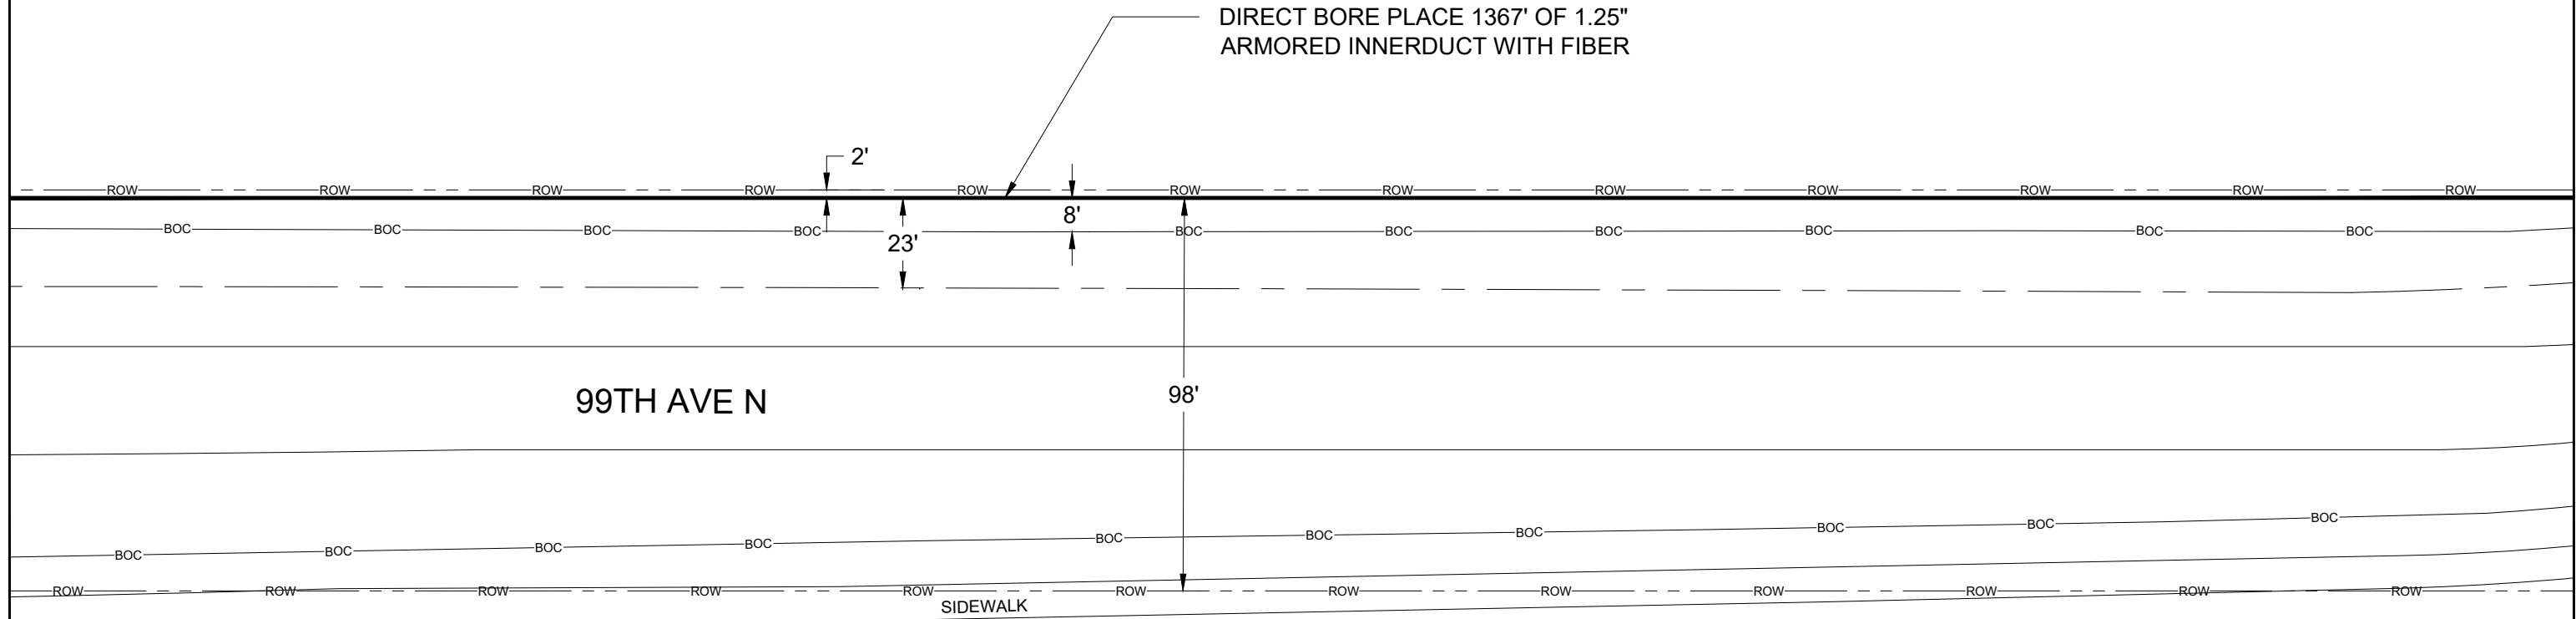

NO WORK SHALL COMMENCE UNTIL A SIGNED PERMIT IS IN HAND AND ON SITE WITH CONTRACTOR



PERMITS REQUIRED: MAPLE GROVE
 W/C: MPGVMN
 CPA: MMUNDIE

CONTACT PERSON: TOM RATHMAN
 PHONE: 612 431 3509
 EMAIL: THOMAS.RATHMAN@CENTURYLINK.COM

JOB: N839338
 LOC: 14800 99TH AVE N
 MAPLE GROVE MN


DRAWING SYMBOLS

- STREET LIGHT
- FIRE HYDRANT
- VALVE
- MANHOLE
- STORM DRAIN
- UTILITY POLE
- EXISTING PED/CABINET
- TREE



SHEET: 3 OF 4

PERMIT DRAWING

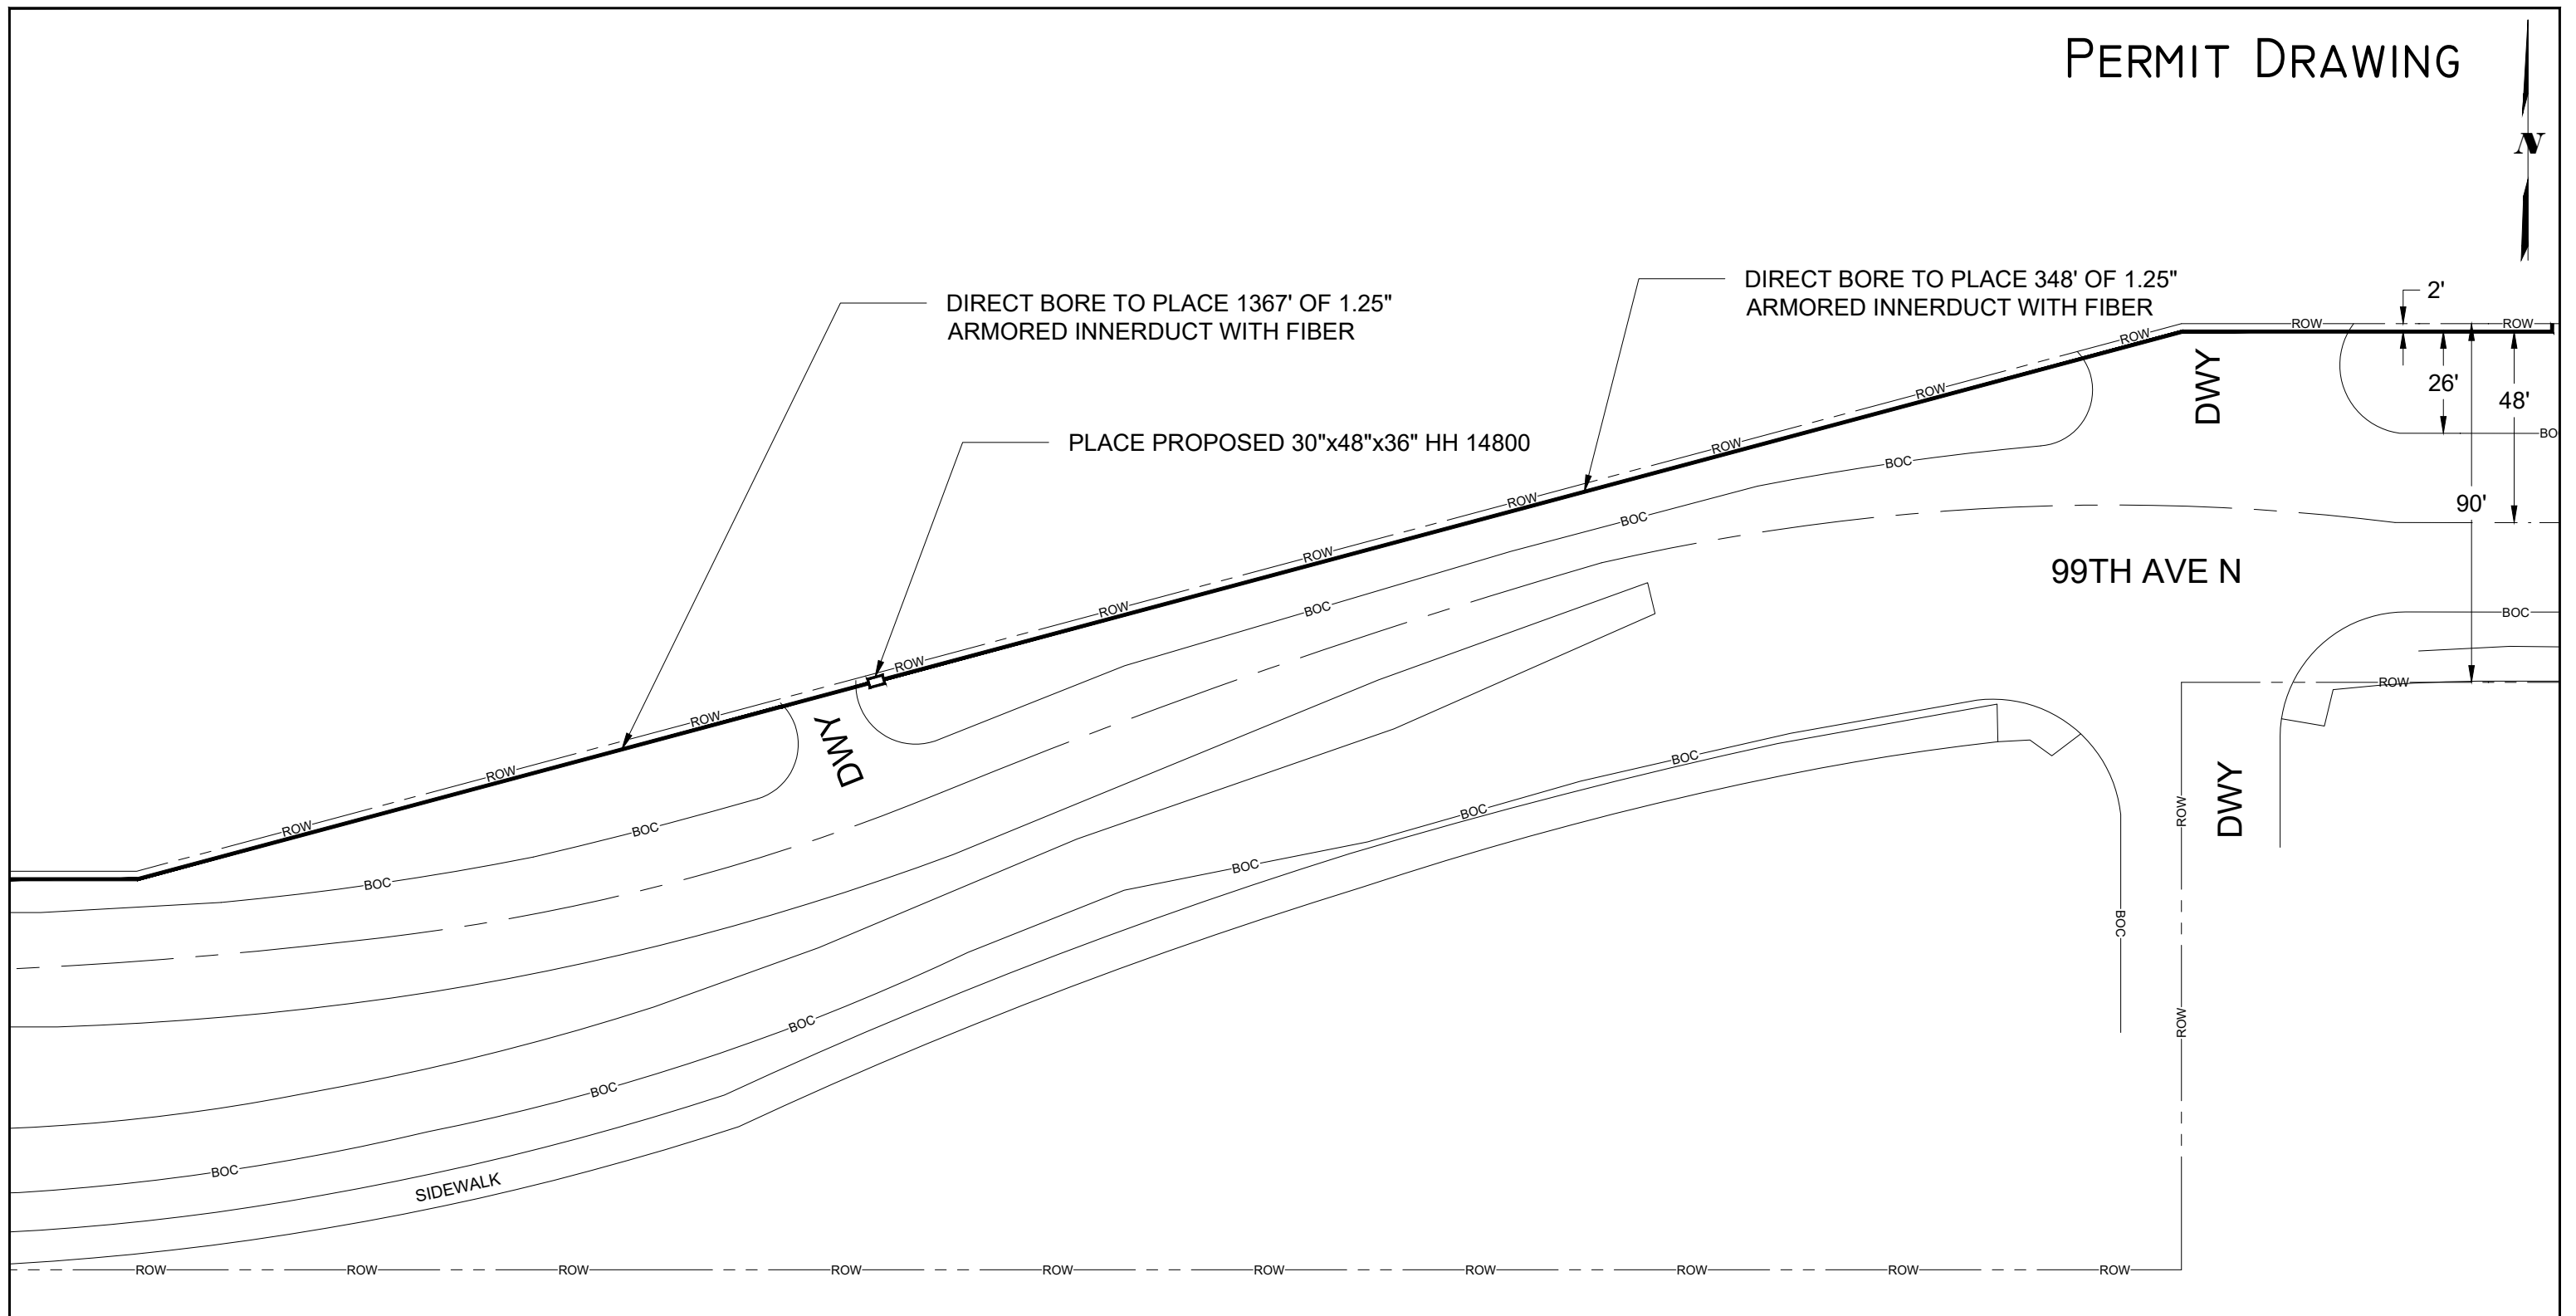

NO WORK SHALL COMMENCE UNTIL A SIGNED PERMIT IS IN HAND AND ON SITE WITH CONTRACTOR


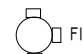








CenturyLink
5605 GREEN CIRCLE DR.
MINNETONKA, MN 55363

PERMITS REQUIRED: MAPLE GROVE
W/C: MPGVMN
CPA: MMUNDIE

CONTACT PERSON: TOM RATHMAN
PHONE: 612 431 3509
EMAIL: THOMAS.RATHMAN@CENTURYLINK.COM

JOB: N839338
LOC: 14800 99TH AVE N
MAPLE GROVE MN

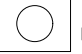DRAWING SYMBOLS			
	STREET LIGHT		FIRE HYDRANT
	STORM DRAIN		UTILITY POLE
	VALVE		EXISTING PED/CABINET
	MANHOLE		TREE

0' 40'
SCALE: 1" = 40'
SHEET: 3 OF 4