

T2D - NEW NODE 1X2 - EXISTING DB22 TO 1X2
7627 Zinnia Way N, Maple Grove 55311
JB0000775408
Node: MNMPGR045
Legacy: D-B2-2

Green Lin = New Underground Placement	
Yellow Line = Existing Conduit	
Blue Line = Aerial Placement	
New Fiber Vault	
Existing Fiber Vault	
New Pedestal	
Existing Pedestal	

Legend

 6001 Woodbury Dr

ur map.



T2D - NEW NODE 1X2 - EXISTING DB22 TO 1X2


7627 Zinnia Way N,
Maple Grove 55311

JB0000775408

Node: MNMPGR045

Legacy: D-B2-2

Green Lin = New Underground Placement	
Yellow Line = Existing Conduit	
Blue Line = Aerial Placement	
New Fiber Vault	
Existing Fiber Vault	
New Pedestal	
Existing Pedestal	

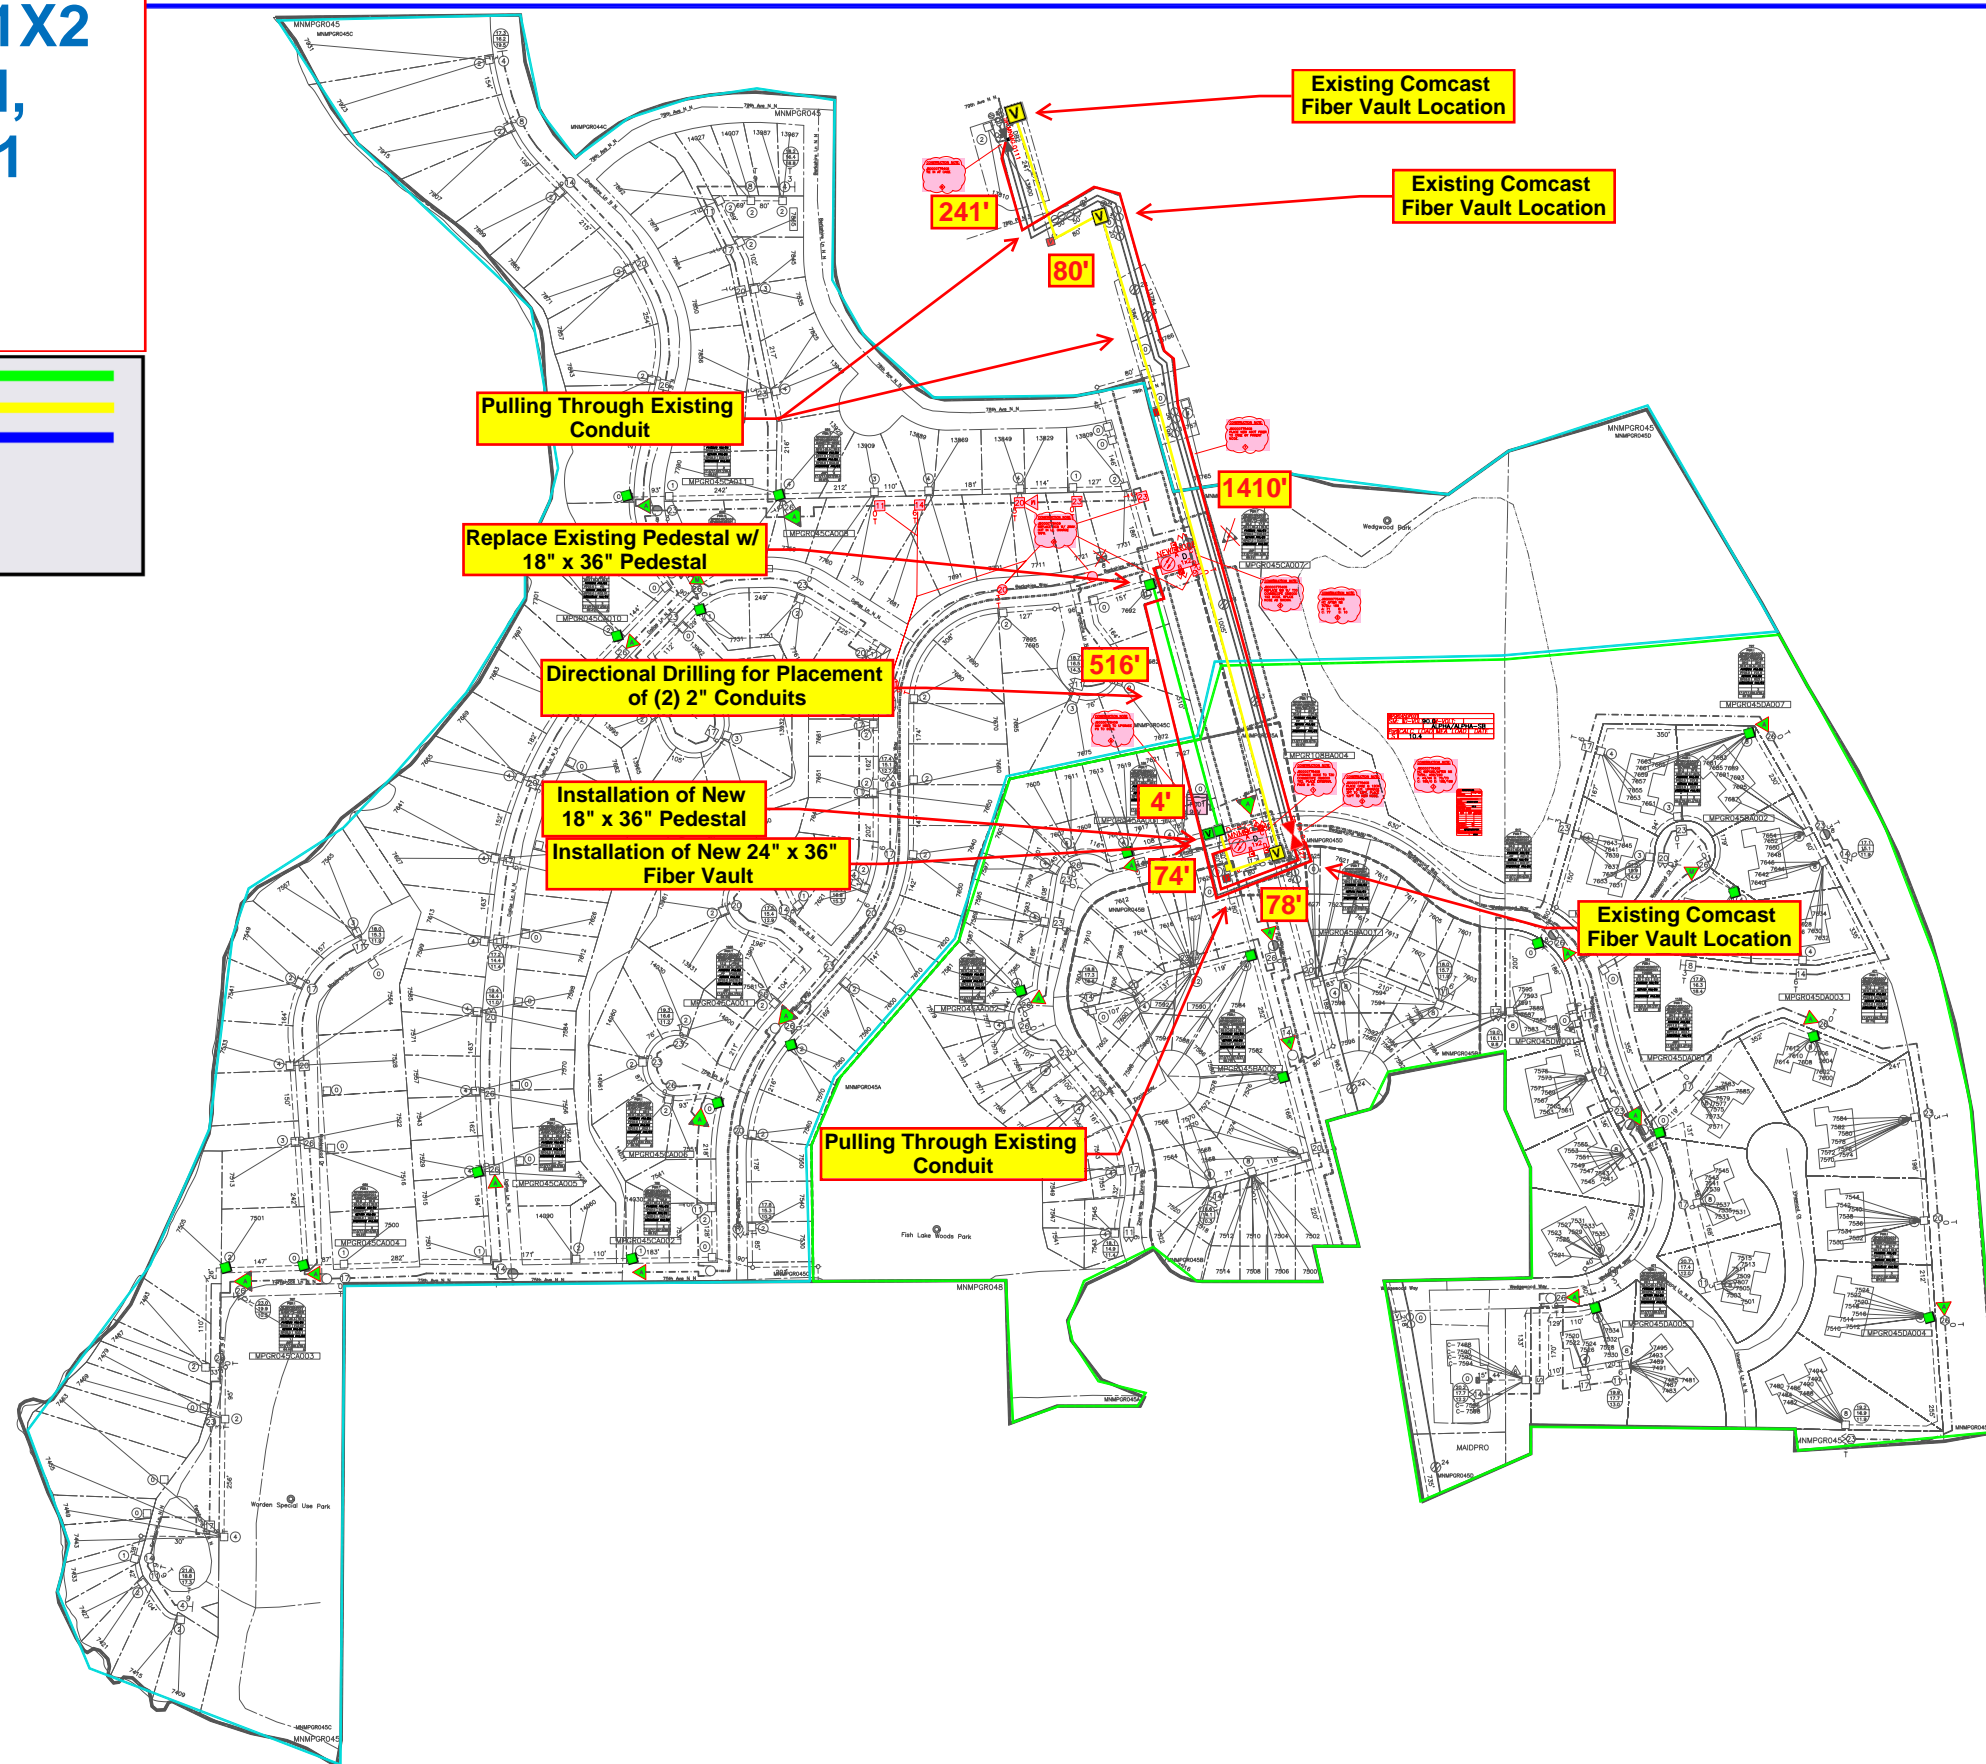

MNMPGR045
MNMG
MAPLE GROVE, MN

Rev	Date	Description	Rev	Date	Description	Rev	Date	Description	Rev	Date	Description
01	9/14/2021	NODE SPOTTING / JB0000775408 / HF (CC)									

