

PP - PHASE 2 - PAGE 1 OF 2



Date: 10/25/2020 Author: UTC Project: E Fish Lake Rd - Shoulder Work

Comments:
NOT TO SCALE



All Plan Details According to Minnesota MUTCD

Cones for All Tapers and Tangents ● ● ●

All Signs 36" Class, or Greater, Installed Temporary Sign Stands

Allow Access to Affected Driveways and Business Entrances

Install NO PARKING 72 Hours in Advance of Closure (If Required)

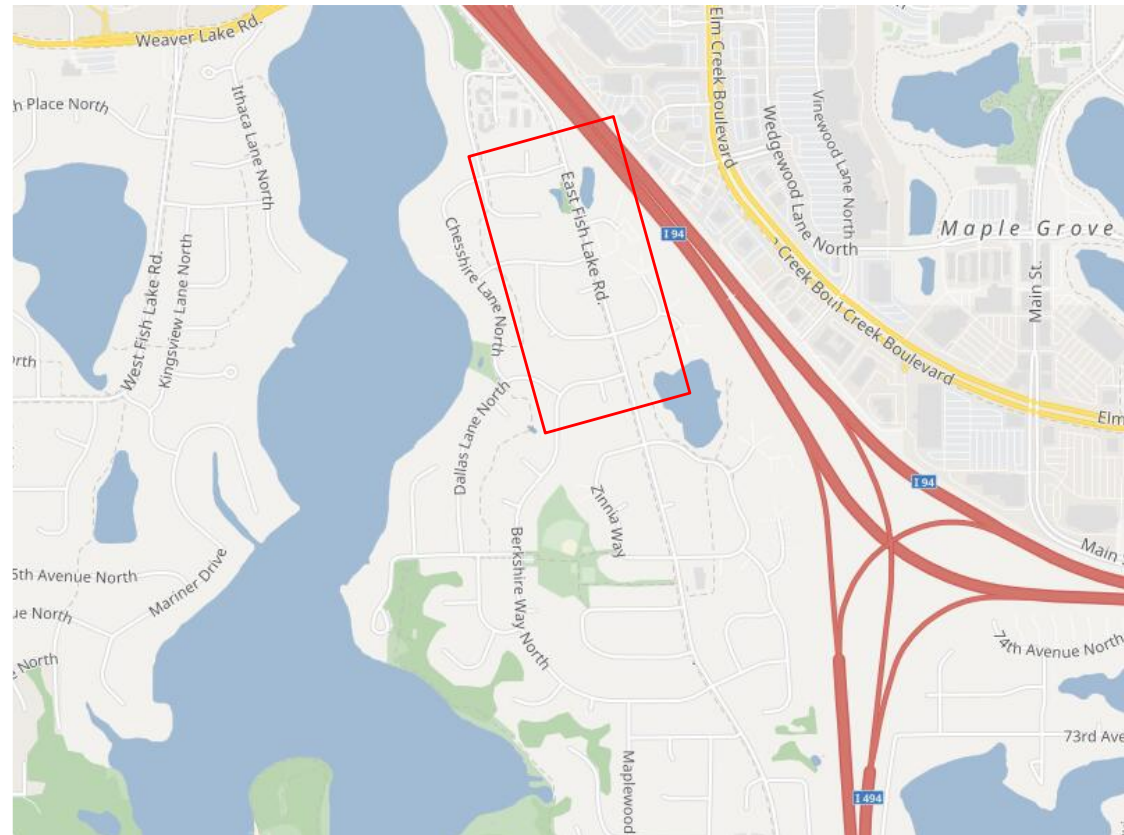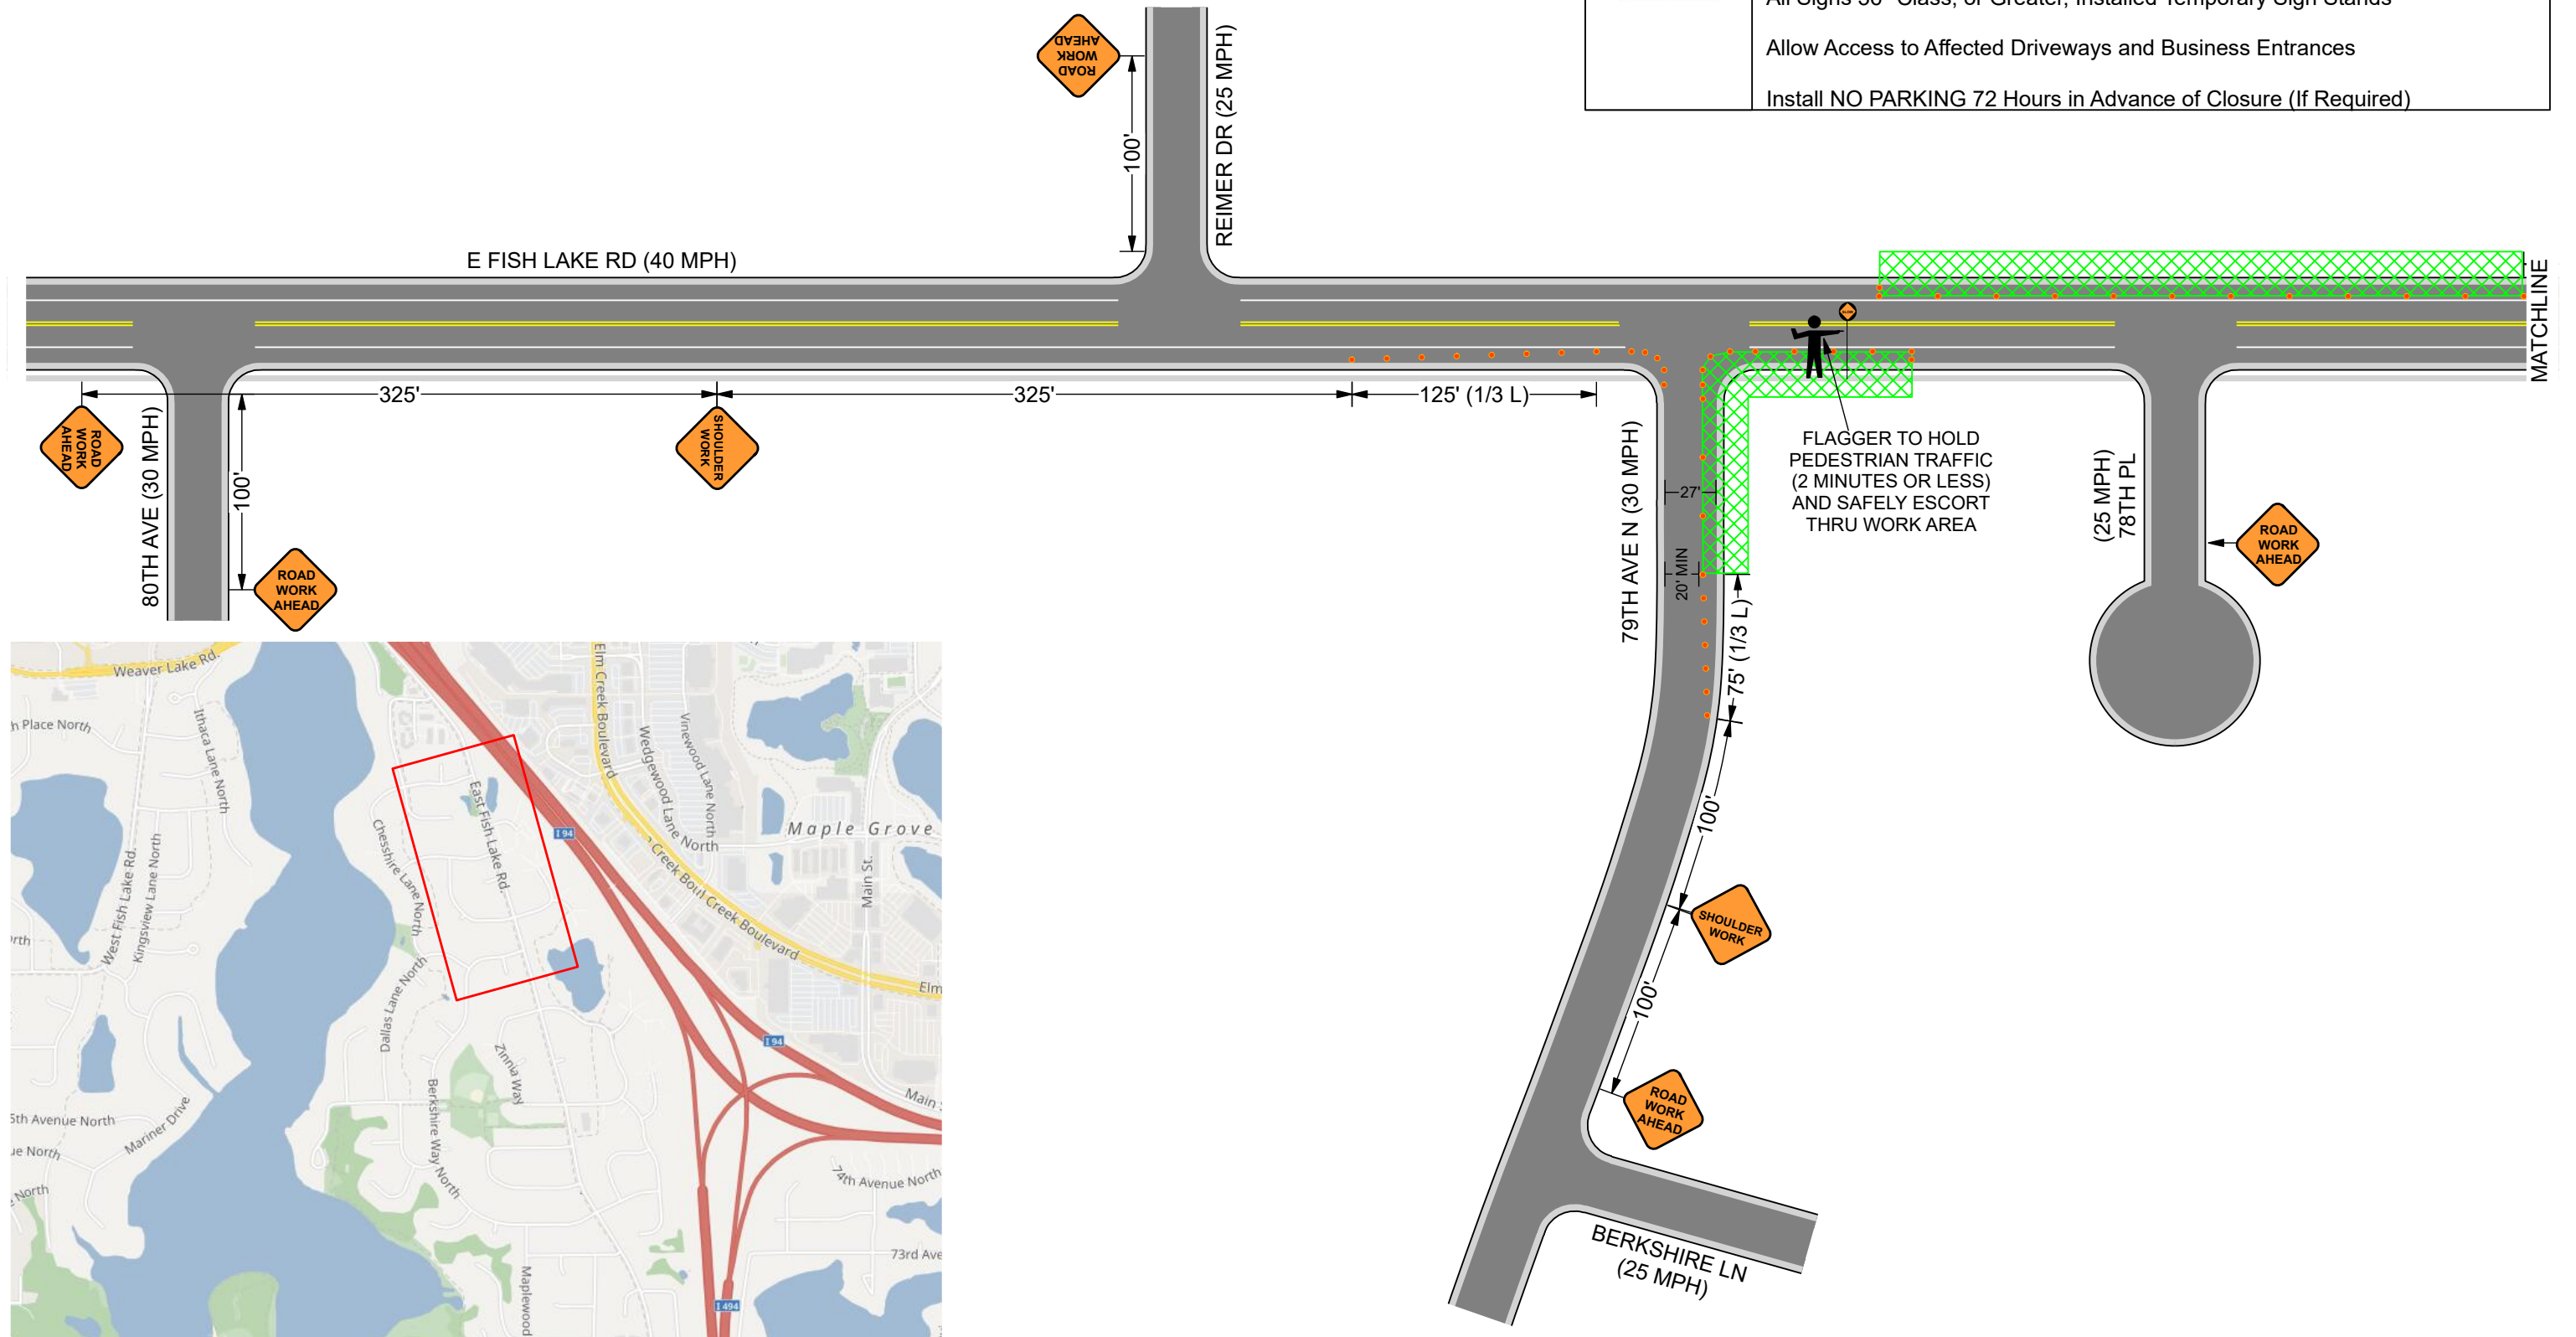

PP - PHASE 2 - PAGE 2 OF 2



Date: 10/25/2020 Author: UTC Project: E Fish Lake Rd - Shoulder Work

Comments:

NOT TO SCALE


All Plan Details According to Minnesota MUTCD

Cones for All Tapers and Tangents ●●●


All Signs 36" Class, or Greater, Installed Temporary Sign Stands


Allow Access to Affected Driveways and Business Entrances

Install NO PARKING 72 Hours in Advance of Closure (If Required)

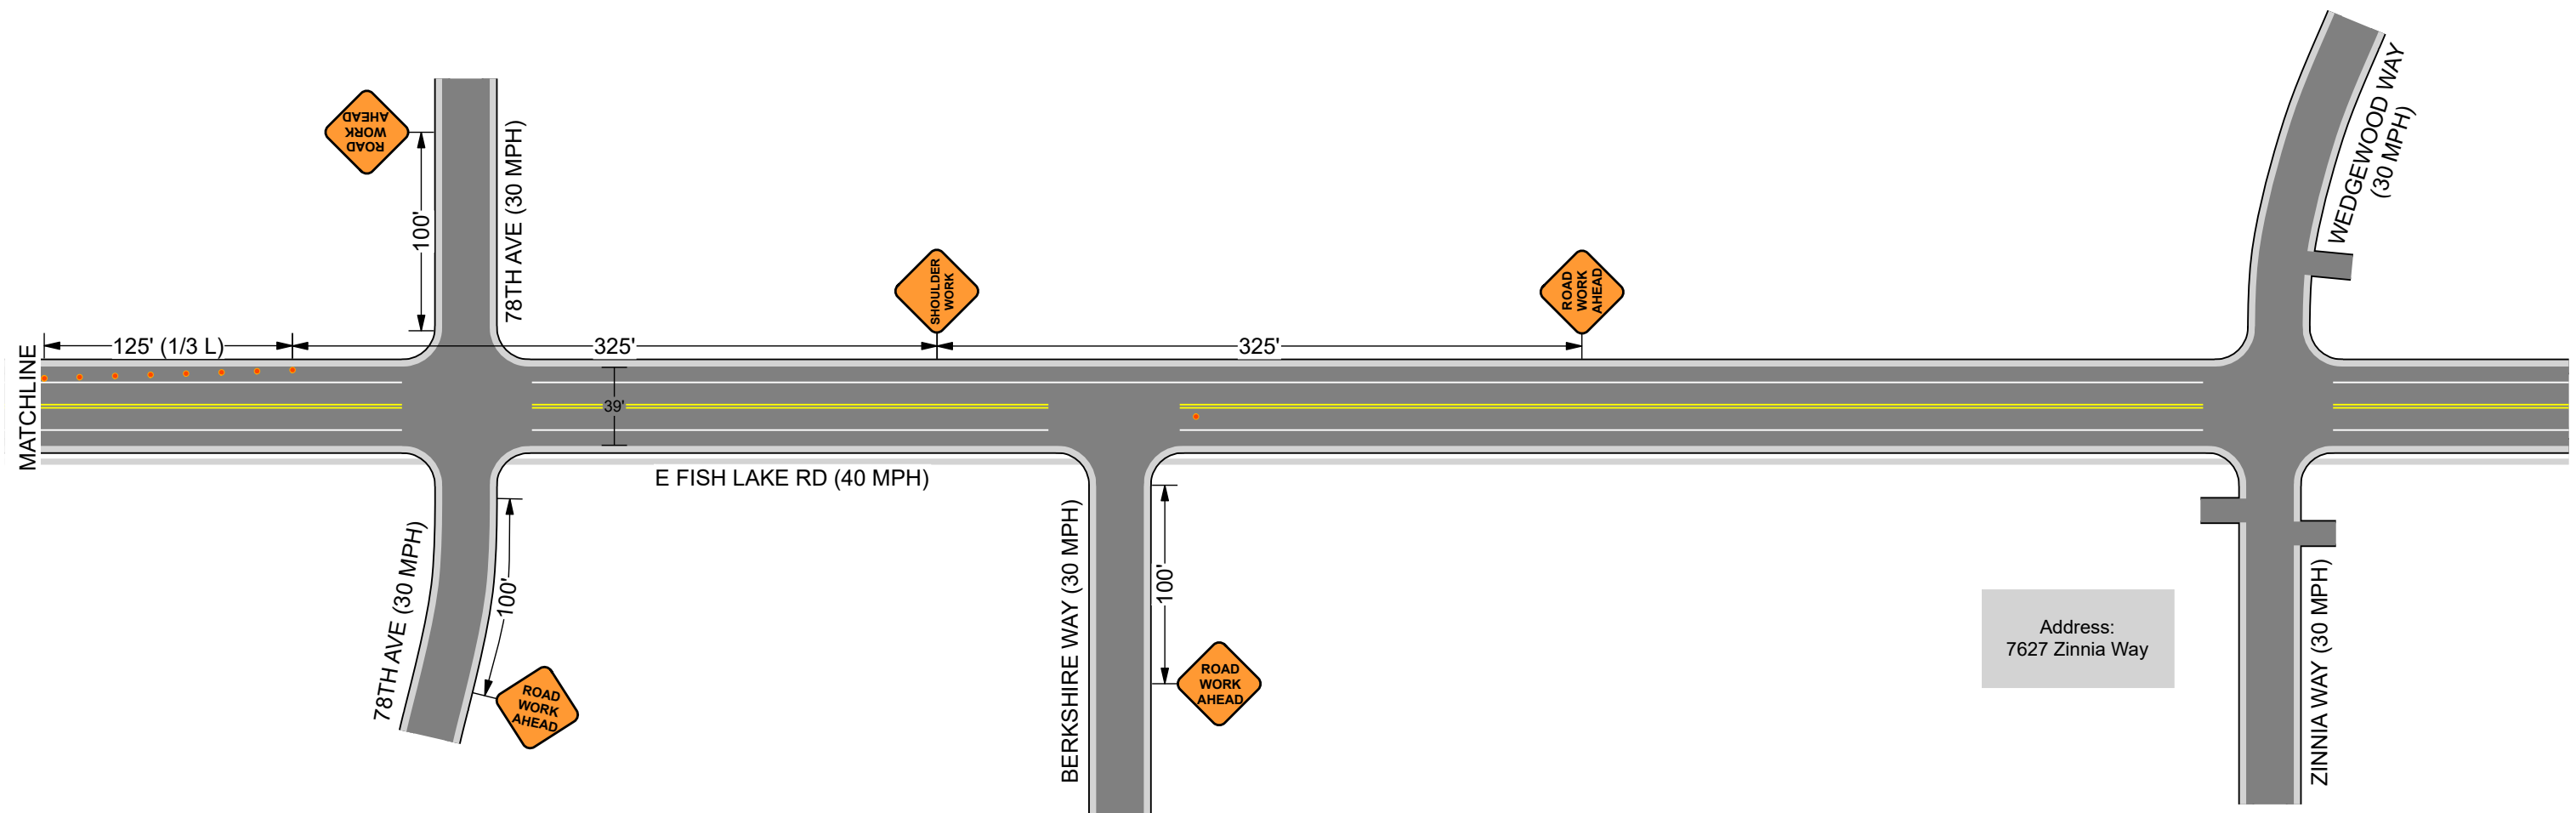


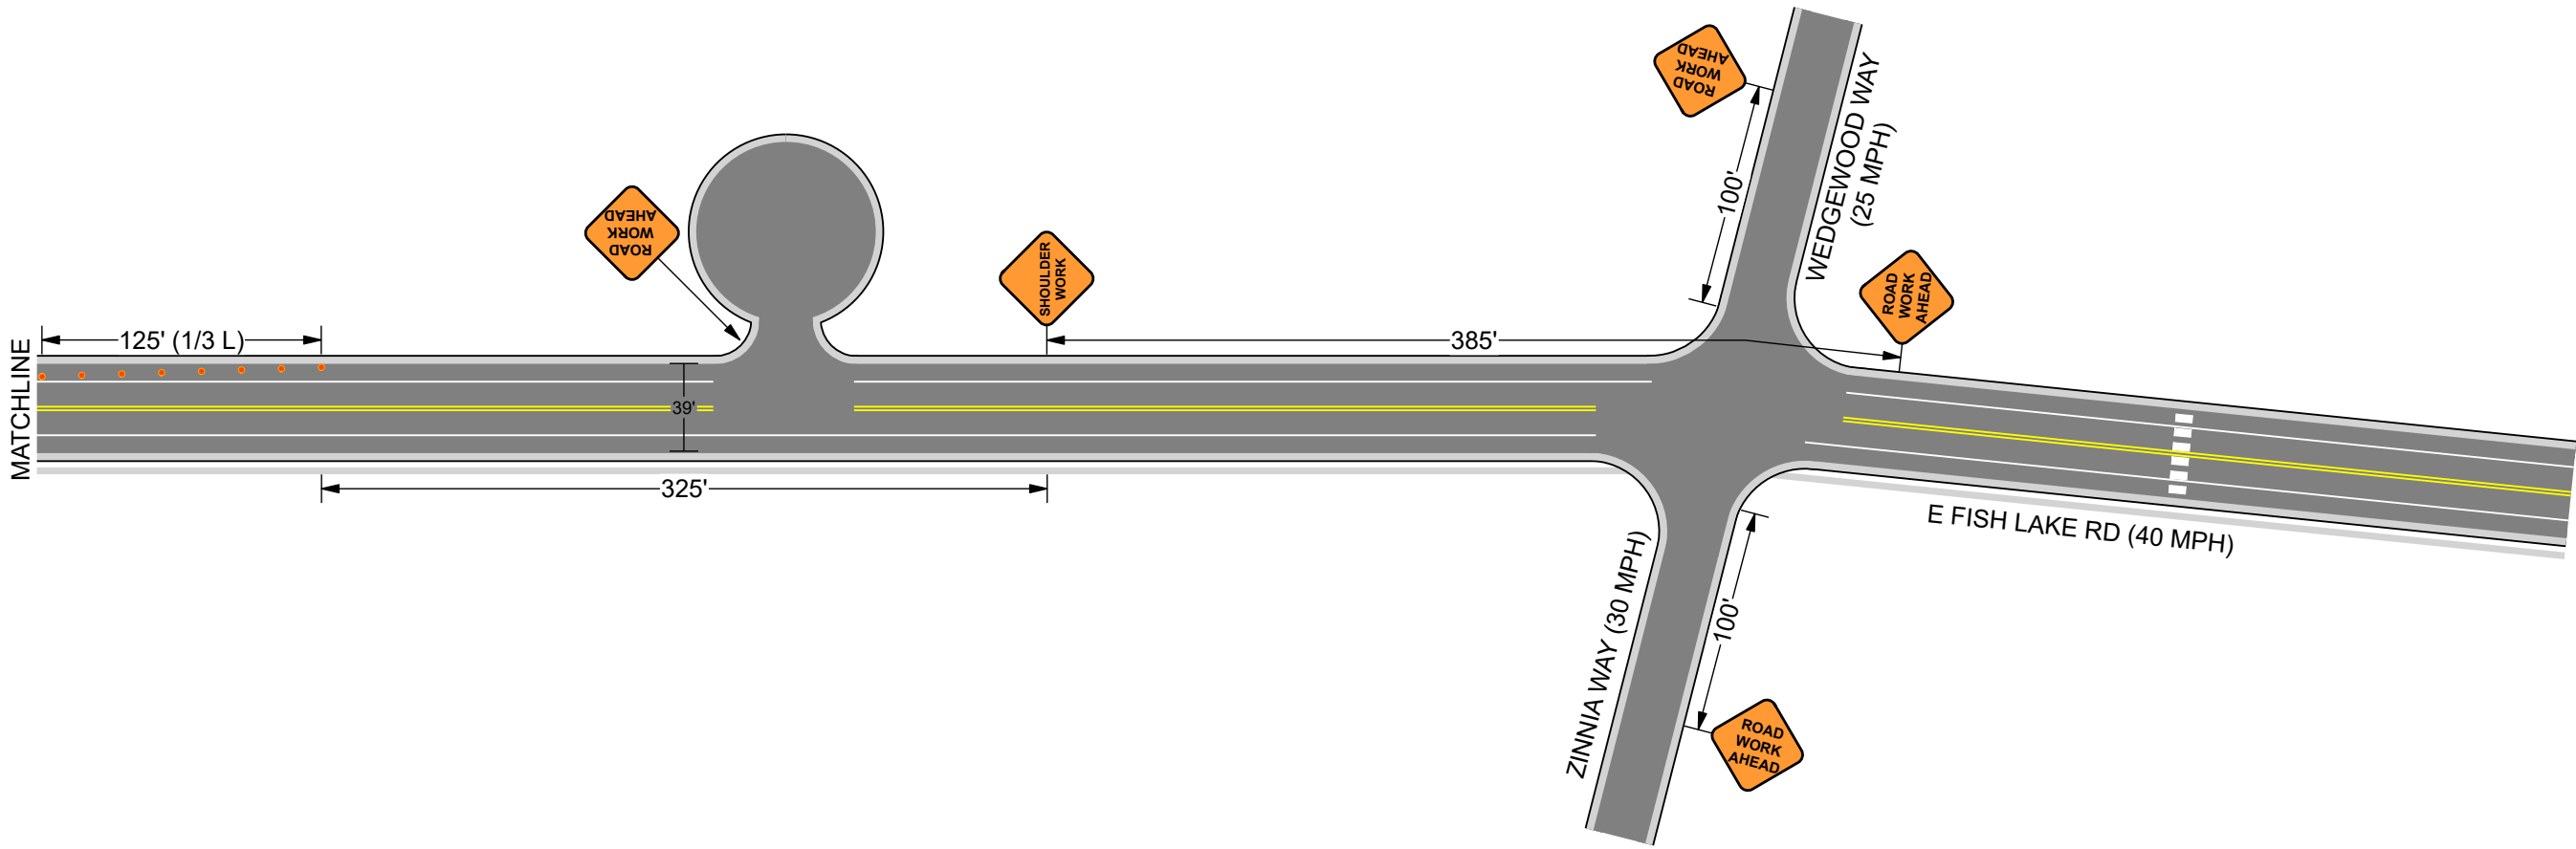
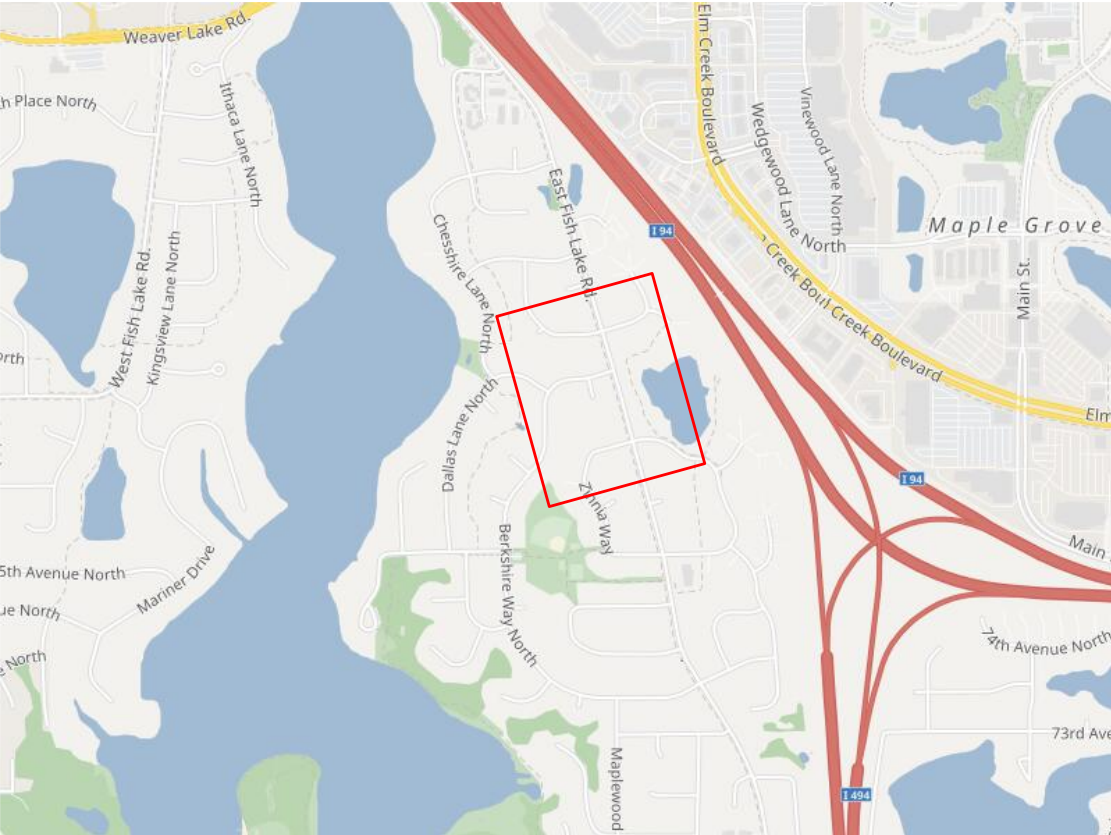
PP - PHASE 2 - PAGE 1 OF 2


	Date: 10/25/2020 Author: UTC Project: E Fish Lake Rd - Shoulder Work
	Comments: NOT TO SCALE
	All Plan Details According to Minnesota MUTCD
	Cones for All Tapers and Tangents ● ● ●
	All Signs 36" Class, or Greater, Installed Temporary Sign Stands
	Allow Access to Affected Driveways and Business Entrances Install NO PARKING 72 Hours in Advance of Closure (If Required)

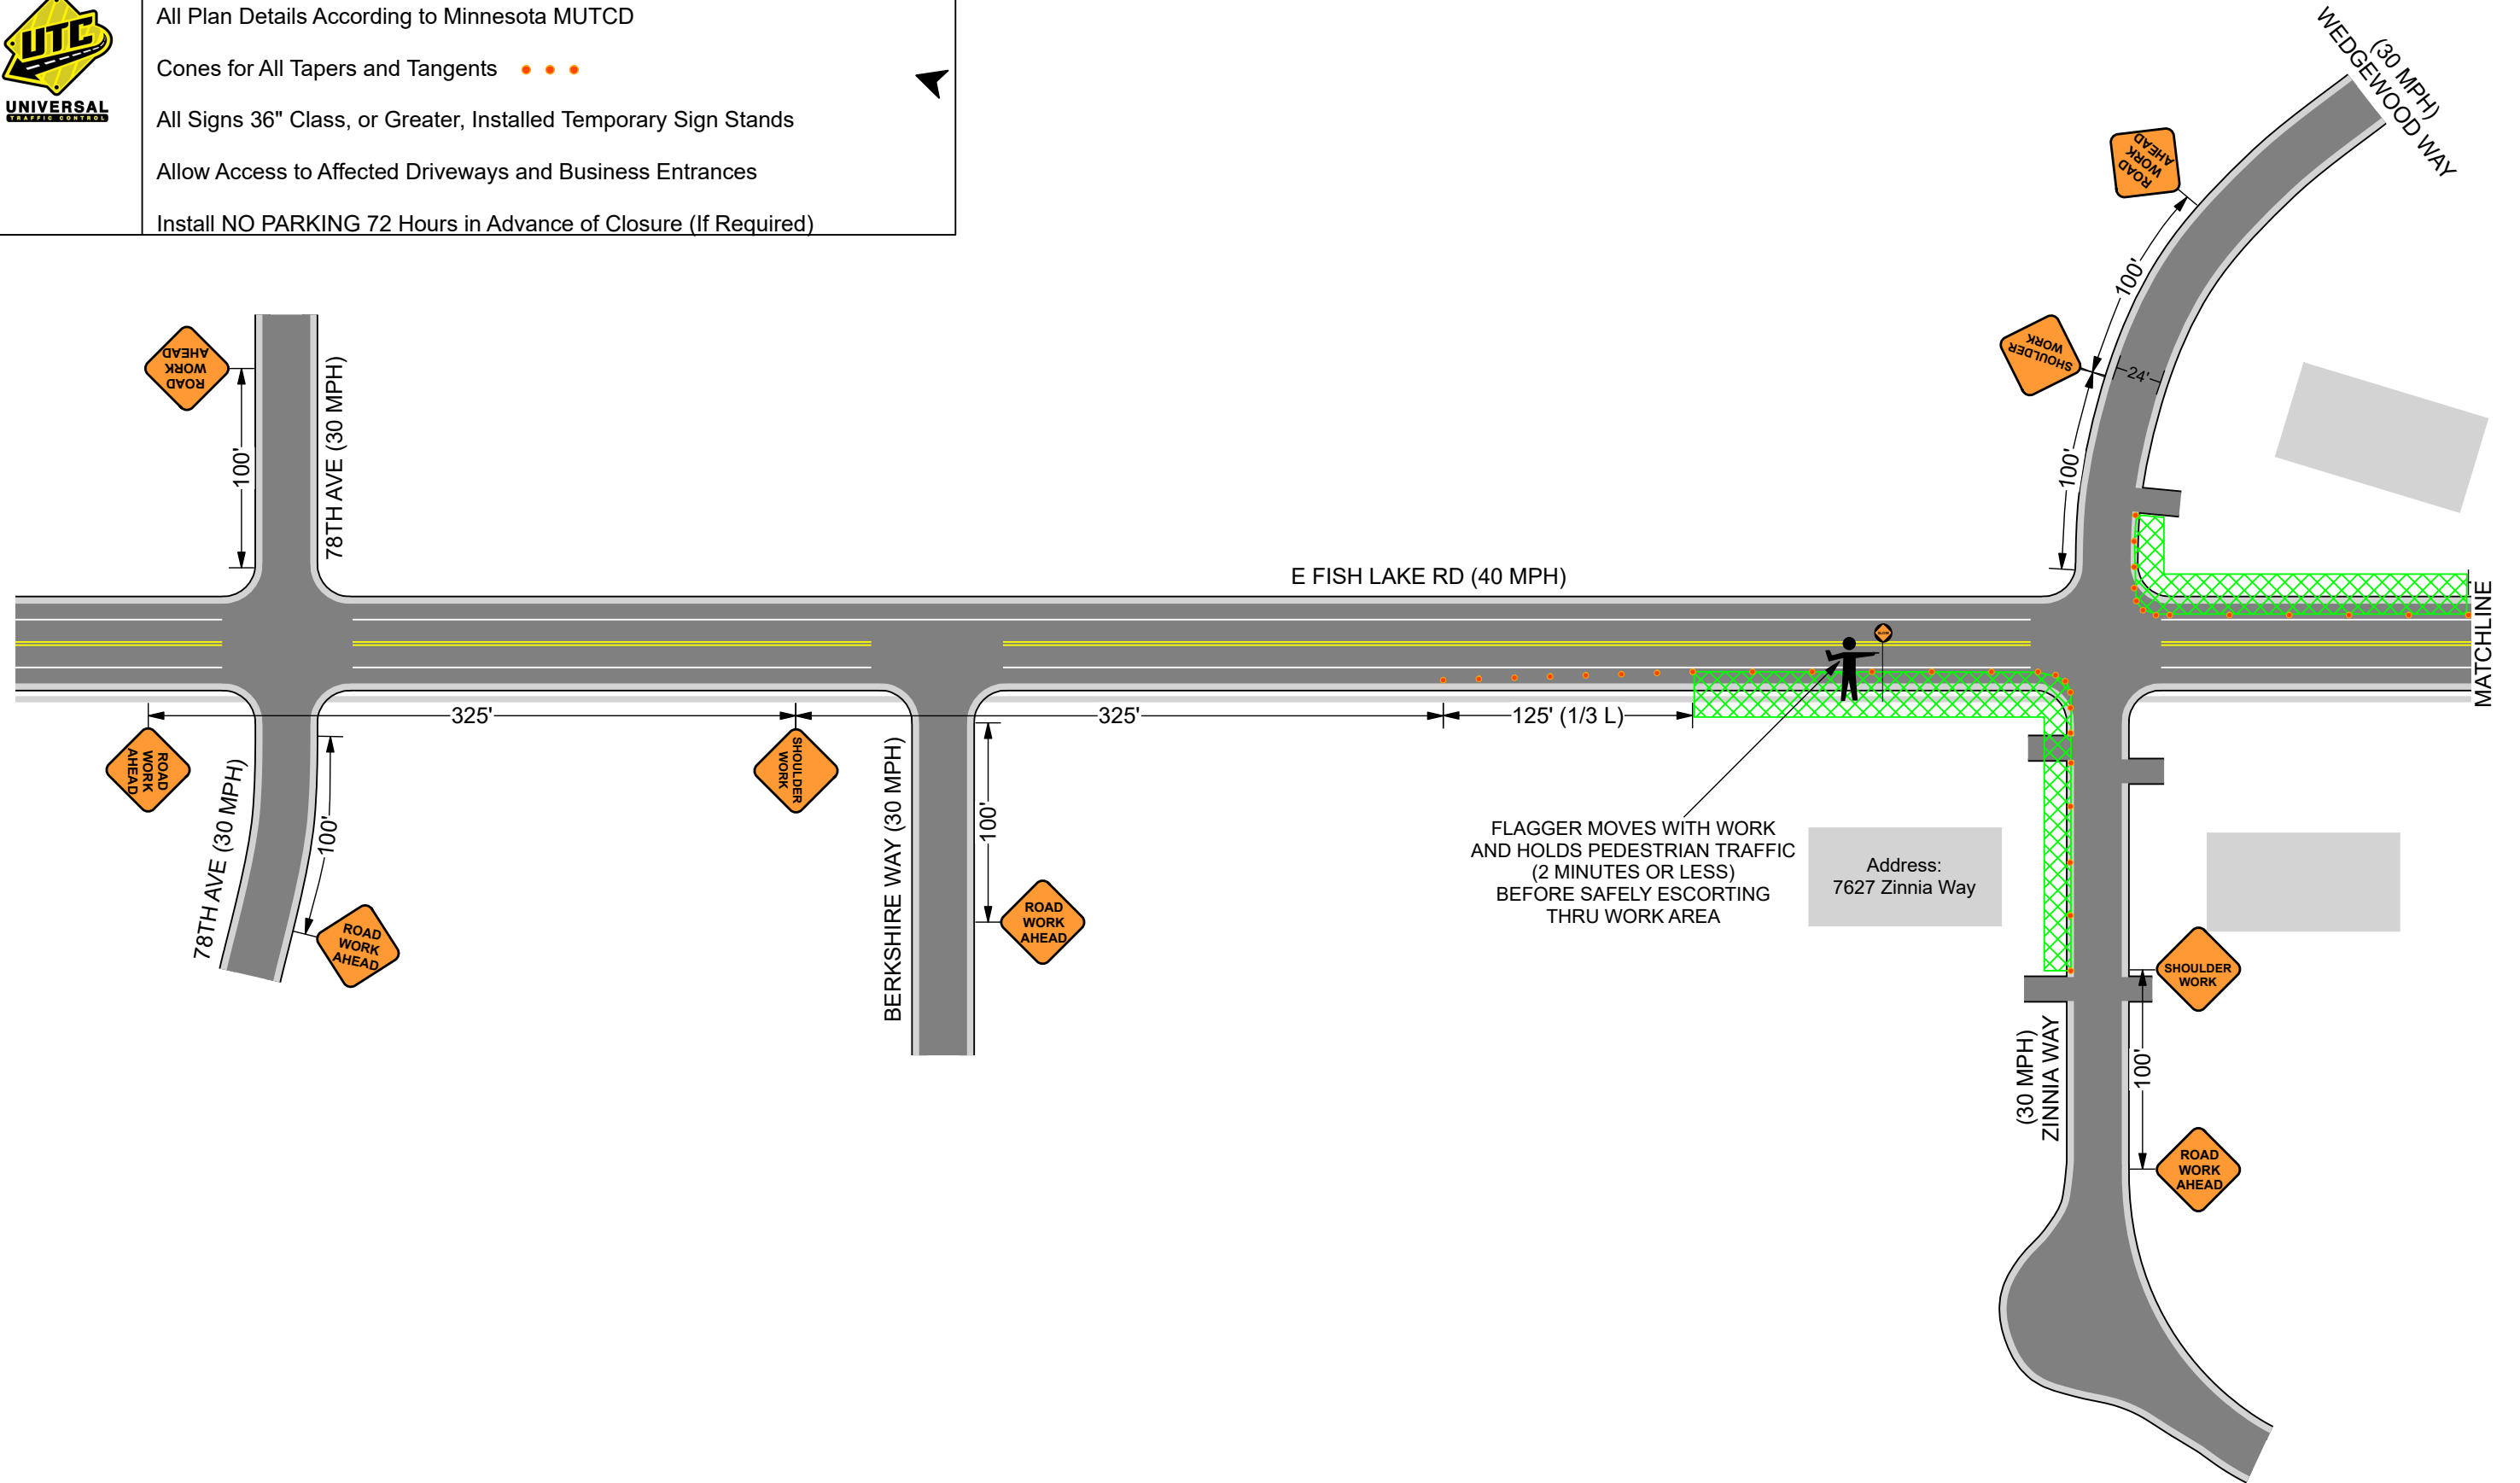


PP - PHASE 2 - PAGE 2 OF 2


	Date: 10/25/2020 Author: UTC Project: E Fish Lake Rd - Shoulder Work
	Comments: NOT TO SCALE
	All Plan Details According to Minnesota MUTCD
	Cones for All Tapers and Tangents ● ● ●
	All Signs 36" Class, or Greater, Installed Temporary Sign Stands
	Allow Access to Affected Driveways and Business Entrances
Install NO PARKING 72 Hours in Advance of Closure (If Required)	

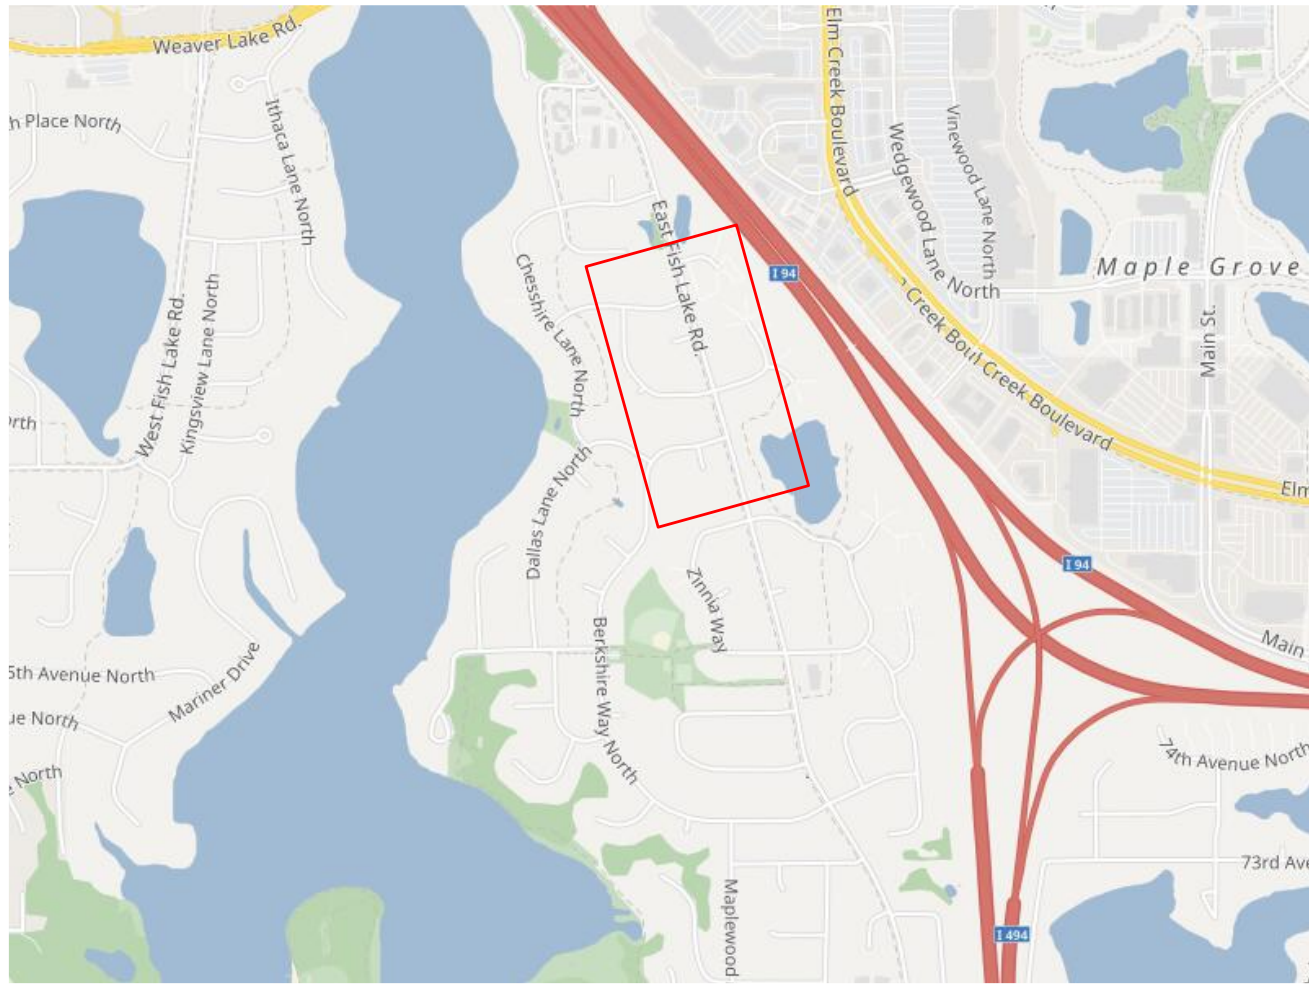


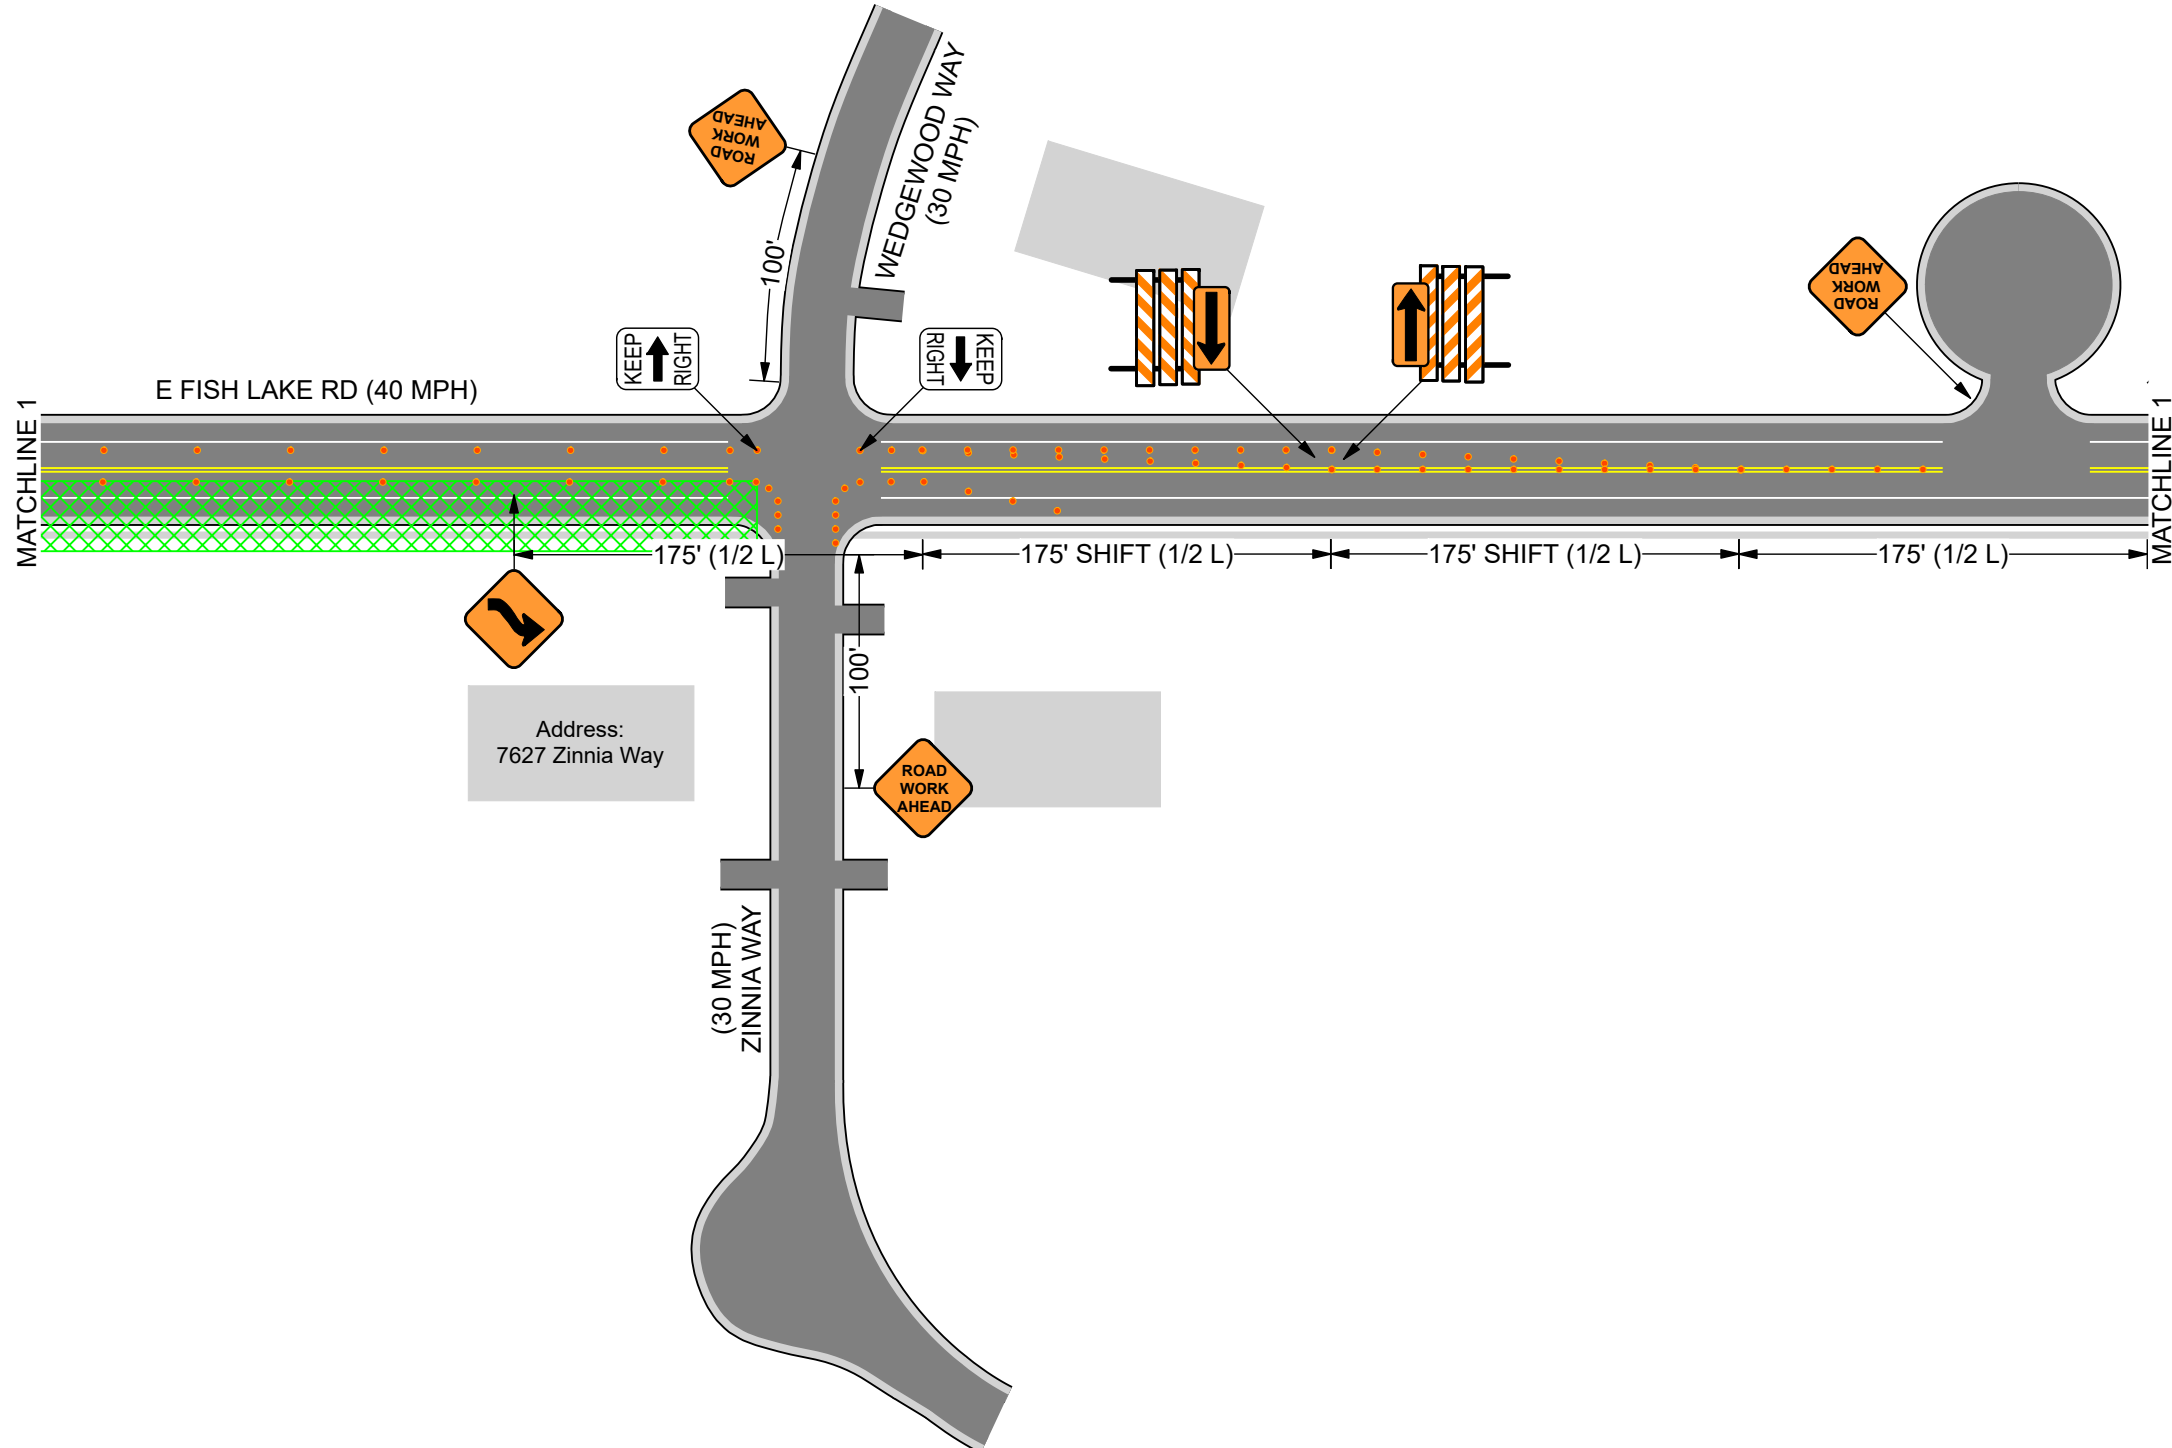


UG - PAGE 1 OF 3


	Date: 10/25/2020 Author: UTC Project: E Fish Lake Rd - Lane Shift
	Comments: NOT TO SCALE
	All Plan Details According to Minnesota MUTCD
	Cones for All Tapers and Tangents ●●●
	All Signs 36" Class, or Greater, Installed Temporary Sign Stands
	Allow Access to Affected Driveways and Business Entrances
Install NO PARKING 72 Hours in Advance of Closure (If Required)	

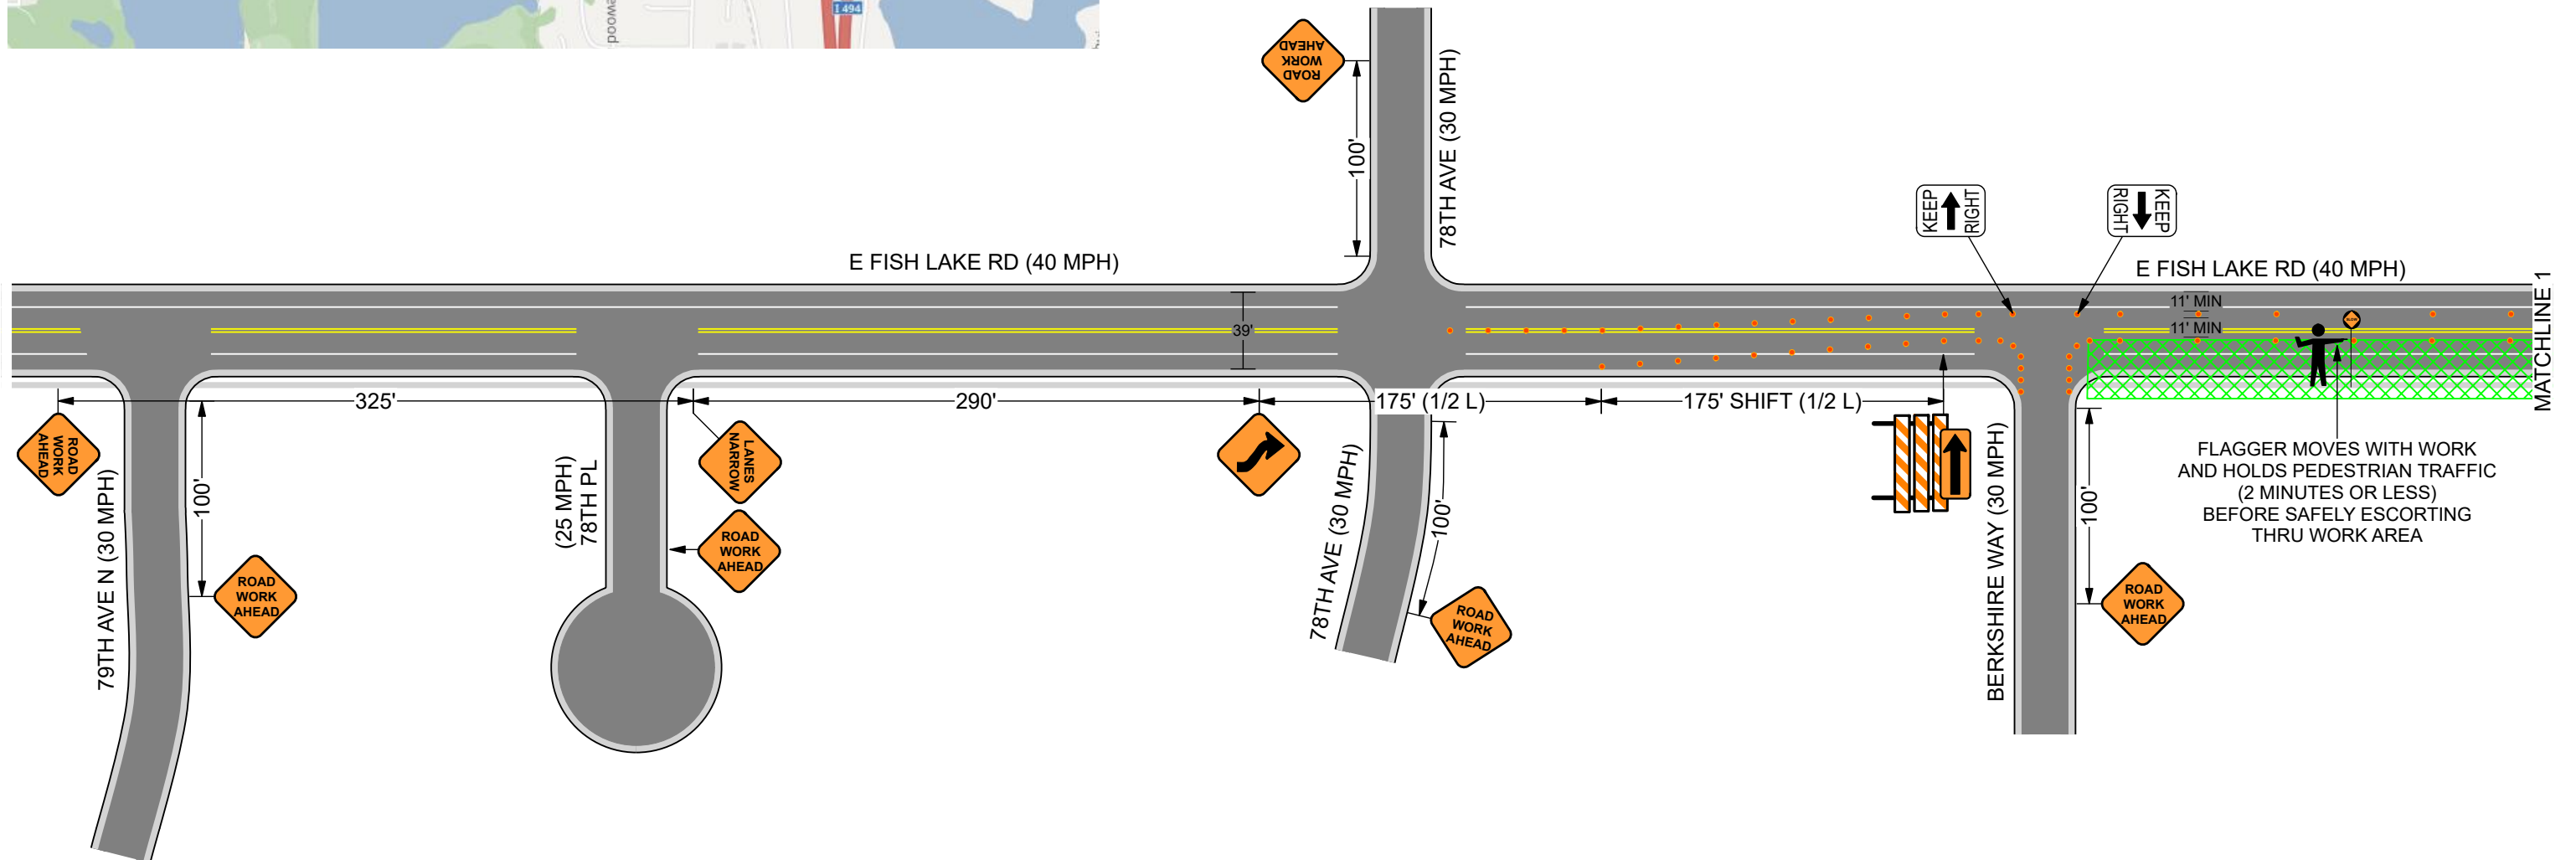

	Date: 10/25/2020 Author: UTC Project: E Fish Lake Rd - Lane Shift
	Comments: NOT TO SCALE
	All Plan Details According to Minnesota MUTCD
	Cones for All Tapers and Tangents ●●●
	All Signs 36" Class, or Greater, Installed Temporary Sign Stands
	Allow Access to Affected Driveways and Business Entrances
Install NO PARKING 72 Hours in Advance of Closure (If Required)	



UG - PAGE 3 OF 3

	Date: 10/25/2020 Author: UTC Project: E Fish Lake Rd - Lane Shift
	Comments: NOT TO SCALE
	All Plan Details According to Minnesota MUTCD
	Cones for All Tapers and Tangents ●●●
	All Signs 36" Class, or Greater, Installed Temporary Sign Stands
Allow Access to Affected Driveways and Business Entrances	
Install NO PARKING 72 Hours in Advance of Closure (If Required)	

