


Plant Maintenance
9325 Rice Lake Road
Maple Grove, MN 55369
JB0000874607
Node: MNMPGR080
Legacy: DC101

Green Lin = New Underground Placement
Yellow Line = Existing Conduit
Blue Line = Aerial Placement
New Fiber Vault
Existing Fiber Vault
New Pedestal
Existing Pedestal

Node: MNMPGR080
Legacy: DC101

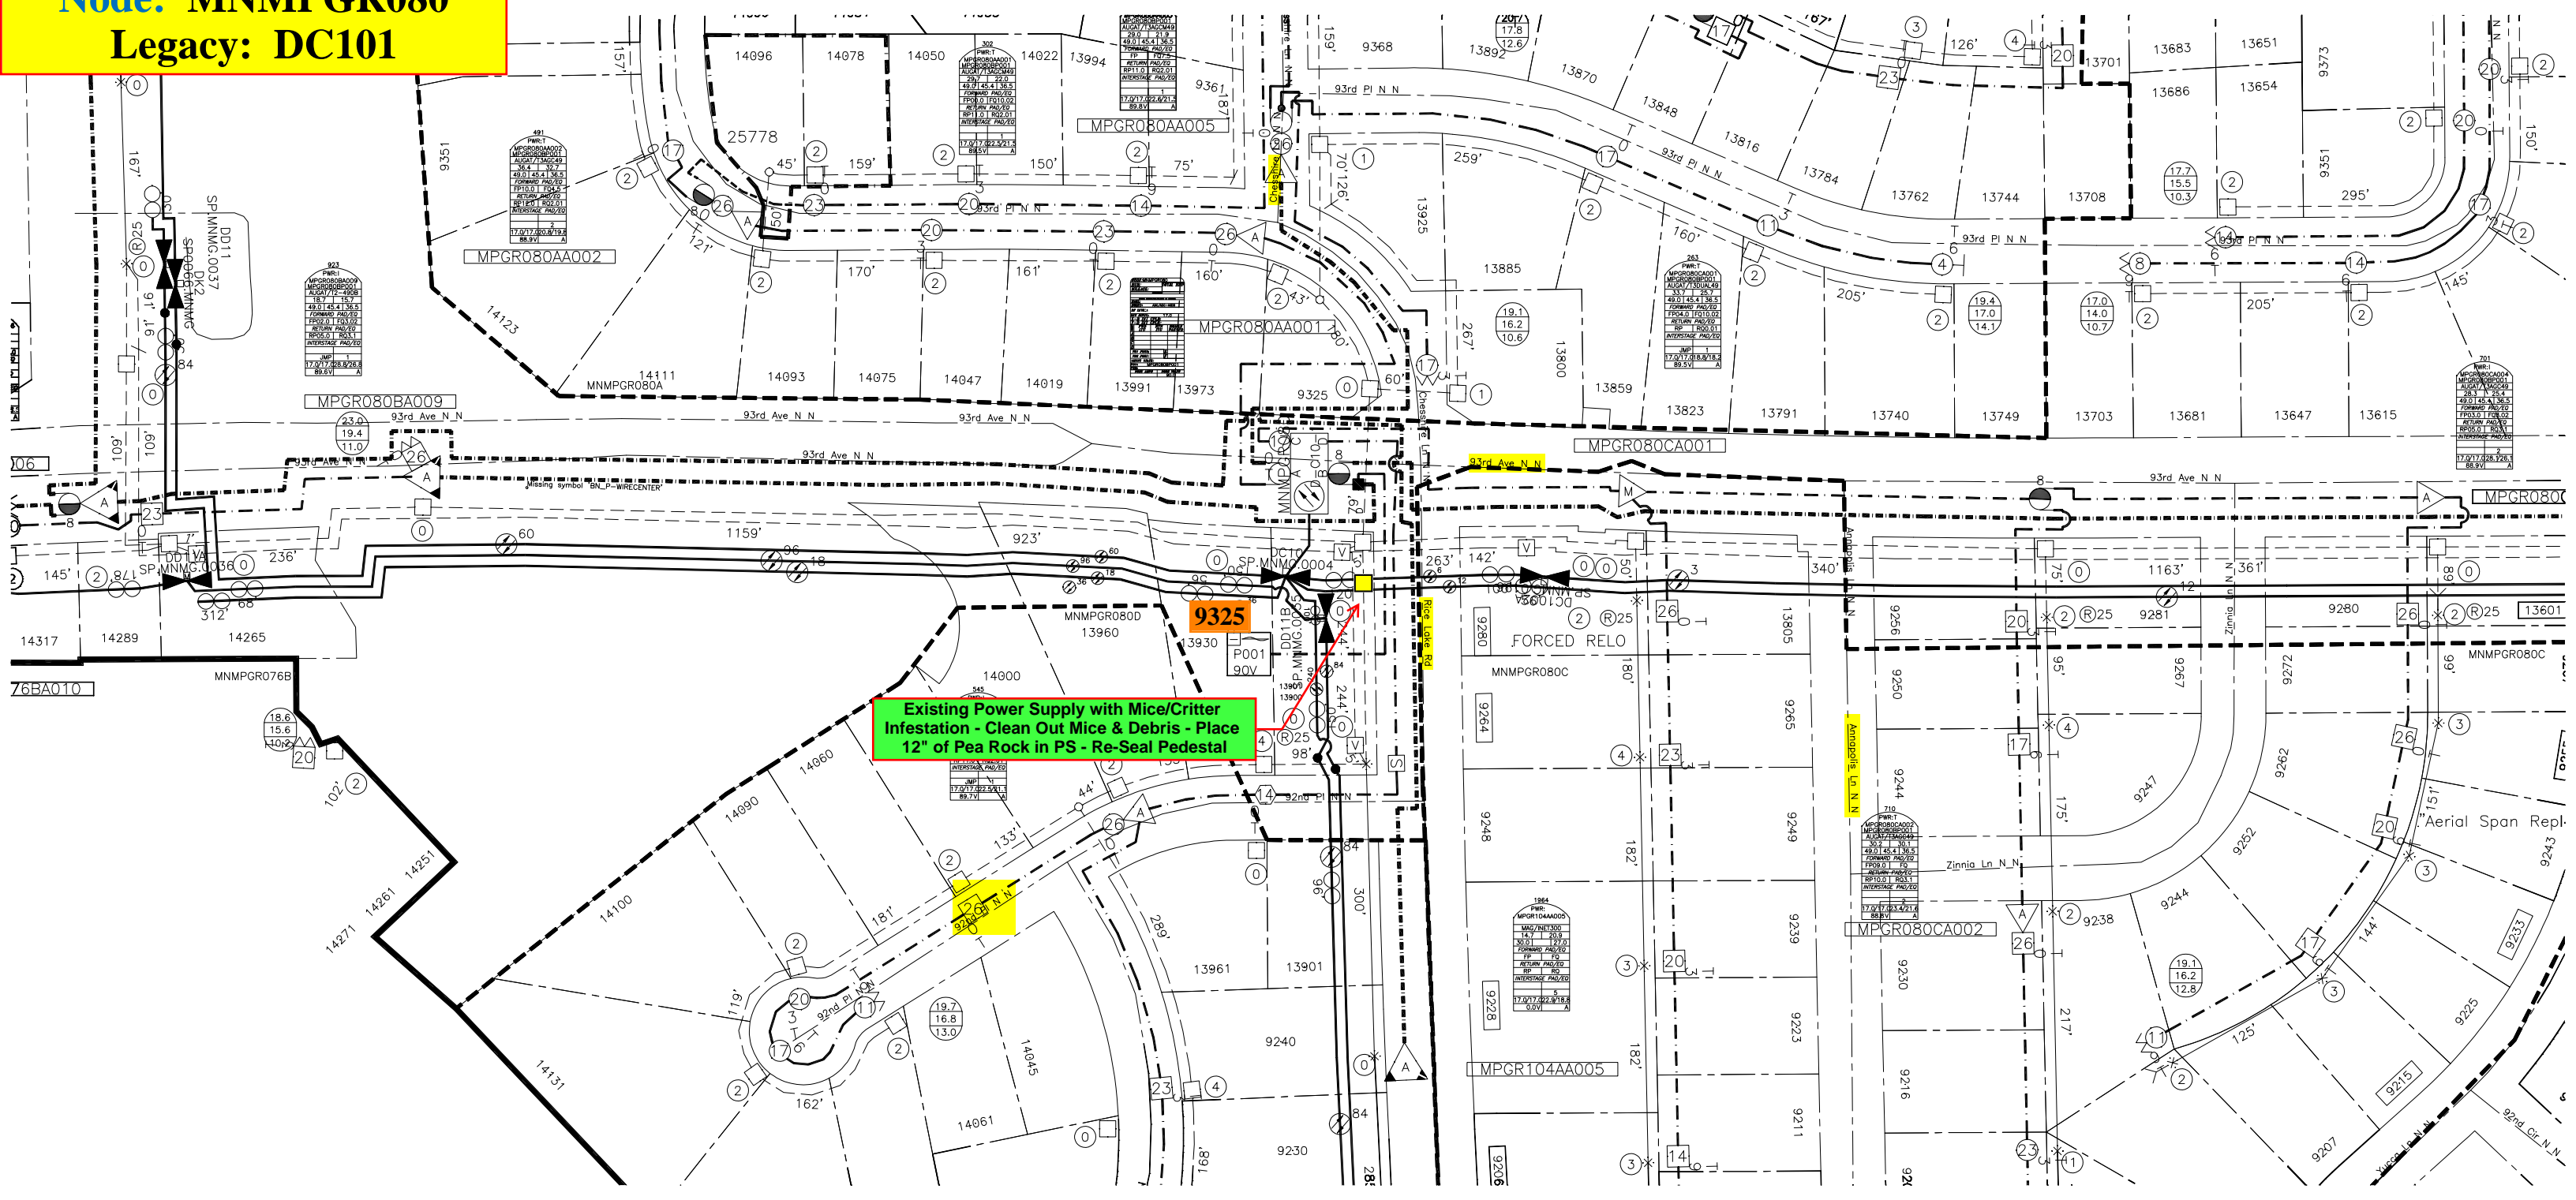

Existing Power Supply with Mice/Critter Infestation - Clean Out Mice & Debris - Place 12" of Pea Rock in PS - Re-Seal Pedestal